

PLANS
NOT
TO
SCALE

BEARINGS ASSUMED

EQUATION IN BEARINGS
 $N0^{\circ}30'W$ 5189(1) =
 $N0^{\circ}04'E$ R-4D-6(2)

S-185(1)


UTILITIES TO BE MOVED										
STATION		PWR POLES		TEL POLES		ST. LIGHTS		GUYS		REMARKS
FROM	TO	LT	RT	LT	RT	LT	RT	LT	RT	
10+88										
34+77										
38+18										FOR CLEARANCE
41+58										FOR CLEARANCE
44+17										FOR CLEARANCE
48+28										FOR CLEARANCE
53+15										FOR CLEARANCE
140+00										
163+60										
204+85										

STA 0+00.0 Δ BEG PROT.
 $S185(1) = STA 1512+33.6$
 PC ON R-4D-6(2)

STATE OF MONTANA
 STATE HIGHWAY COMMISSION
 LAND REQUIRED FOR RIGHT OF WAY
 GLACIER COUNTY
 SCALE 1" = 200' MAP APPROVED BY

DESCRIPTIONS WRITTEN BY
 DESCRIPTIONS CHECKED BY
 MAPS COMPLETED BY
 MAPS TO BE PUBLISHED
 MAPS TO CONSTRUCTION

FED. ROAD DIST. NO.	STATE	FED. AID PROJ. NO.	R/W NO.	SHEET NO.	TOTAL SHEETS
2	MONT.	S-185(1)	320-3185-01	1	5

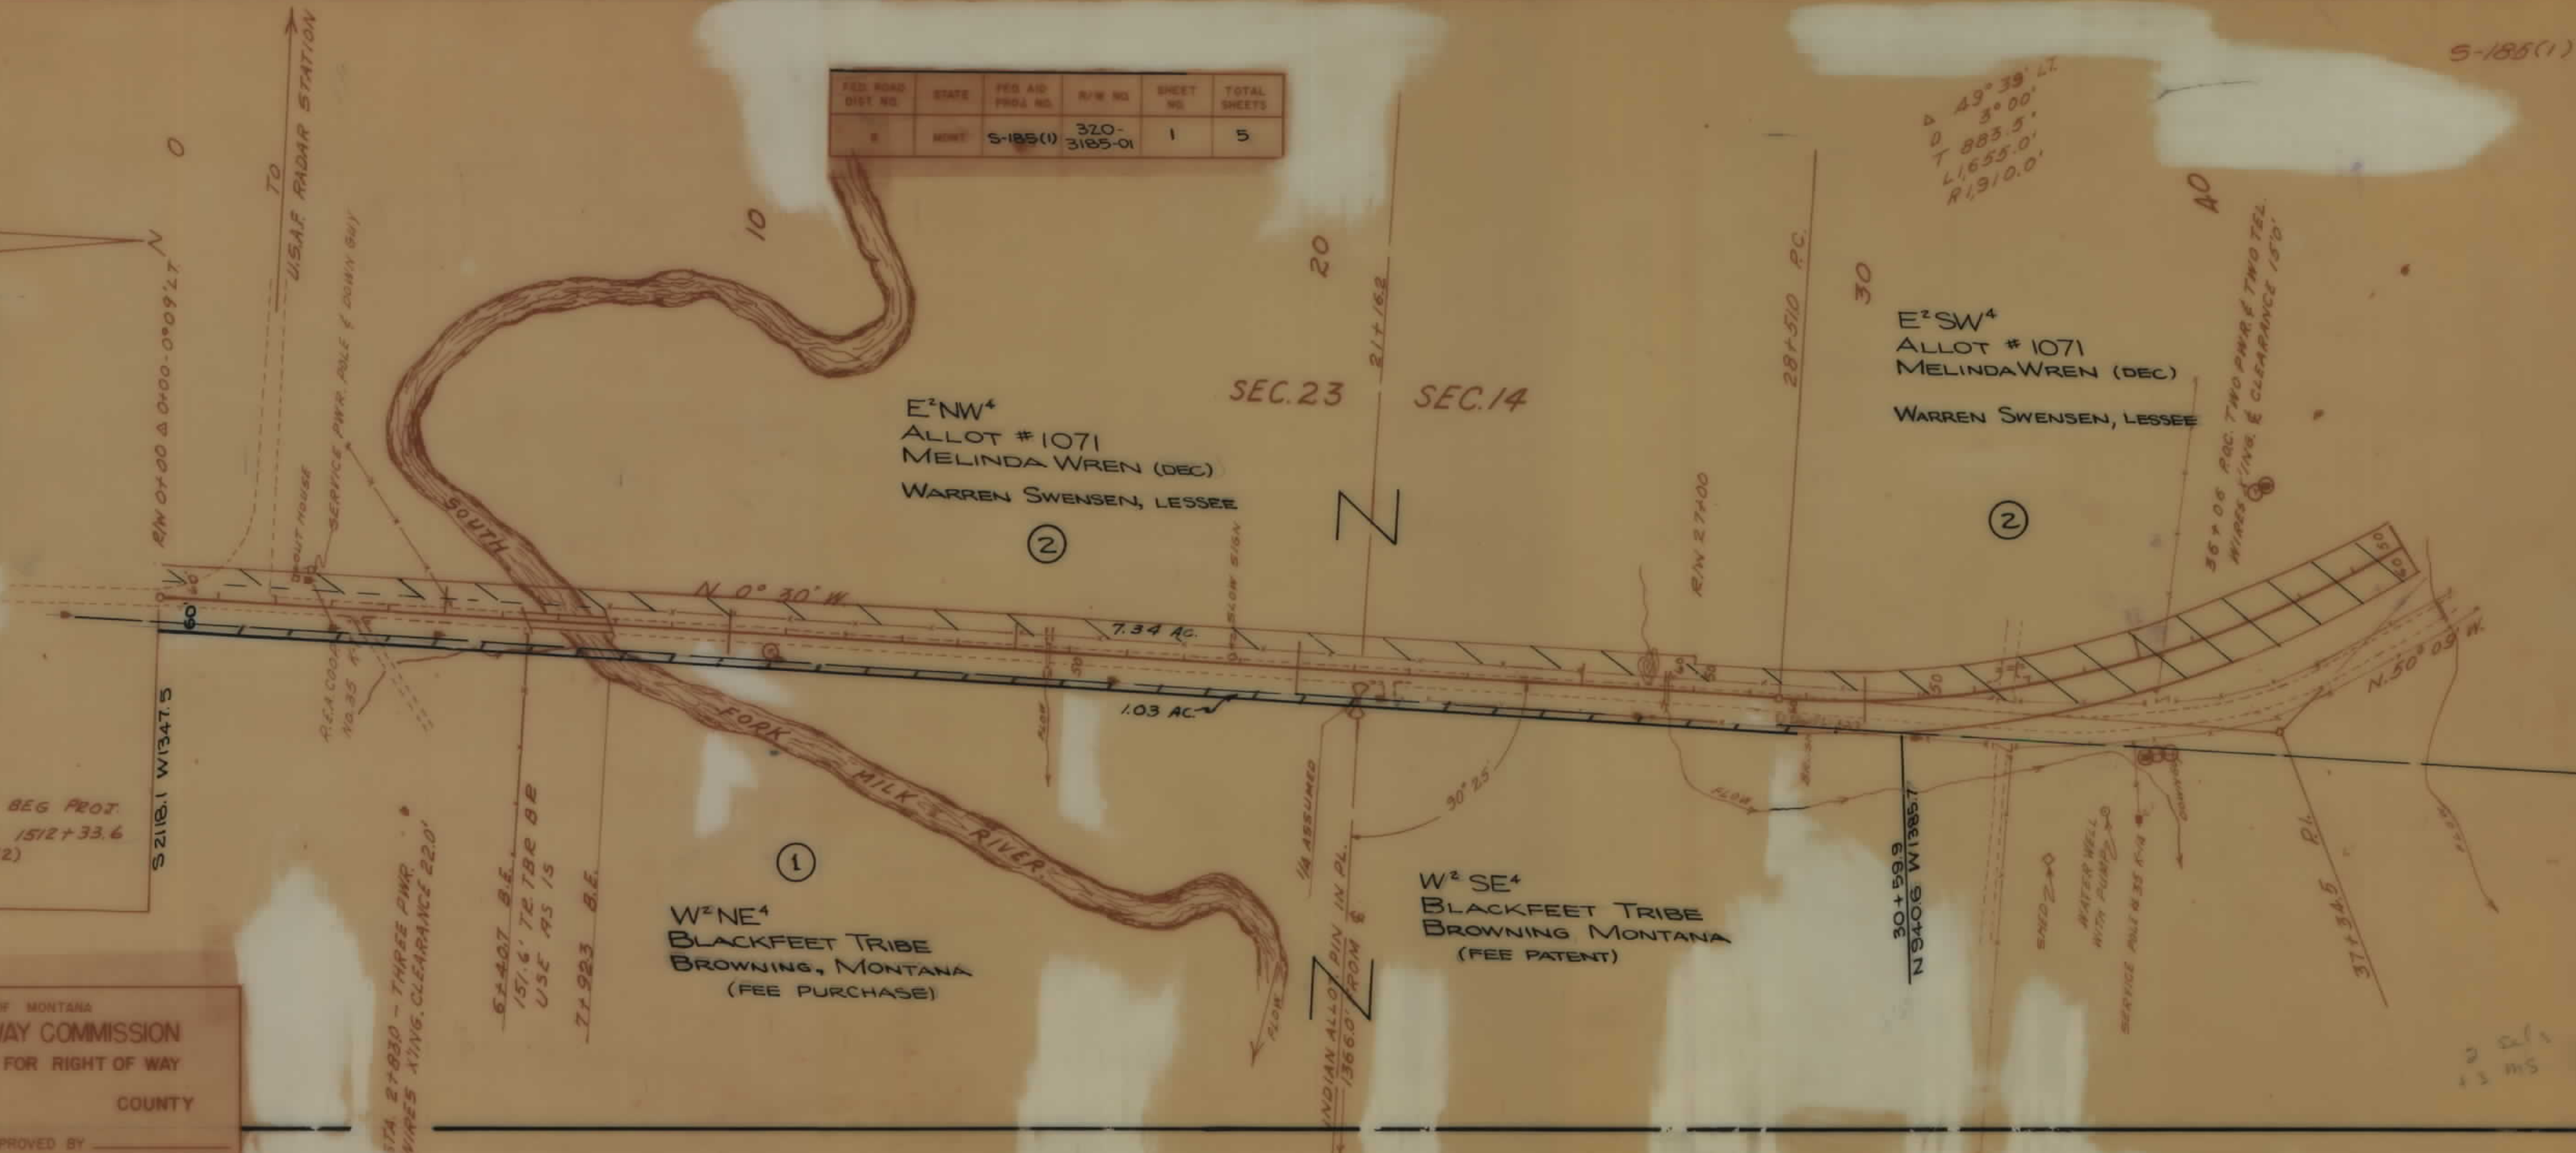

E²SW⁴
 ALLOT #1071
 MELINDA WREN (DEC)
 WARREN SWENSEN, LESSEE

NW⁴SW⁴
 BLACKFEET TRIBE
 BROWNING, MONTANA
 (FEE PAT - FORM. ALLOT. #1076)
 [MINERALS RESERVED
 TO ALLOTTEE]

PROPOSED
 APPROXIMATE
 BORROW AREA
 600' LONG
 300' WIDE
 10' DEEP

E²NE⁴ & E²W²NE⁴
 SIDNEY HANSON ET UX
 CHOTEAU, MONTANA

SW⁴SE⁴
 SIDNEY HANSON ET UX
 CHOTEAU, MONTANA

N² ALLOT #1074
 WILLIAM WREN (DEC)
 [MINERALS RESERVED
 TO ALLOTTEE]


N²NW⁴SW⁴SW⁴NW⁴
 1.25 AC - FEE PAT.
 SCHOOL DIST. #9
 BROWNING, MONTANA



FED. ROAD DIST. NO.	STATE	FED. AID PROJ. NO.	R/W NO.	SHEET NO.	TOTAL SHEETS
8	MONT.	5-185(1)	320-3185-01	2	5

STATE OF MONTANA
 STATE HIGHWAY COMMISSION
 LAND REQUIRED FOR RIGHT OF WAY
 GLACIER COUNTY
 SCALE 1" = 200' MAP APPROVED BY

DESCRIPTIONS WRITTEN BY
 DESCRIPTIONS CHECKED BY
 MAPS COMPLETED BY
 MAPS TO BUR. PUB. ROADS
 MAPS TO CONSTRUCTION

FED. ROAD DIST. NO.	STATE	FED. AID PROJ. NO.	S/W NO.	SHEET NO.	TOTAL SHEETS
5	MONT.	S-185(1)	320 3185-01	4	5

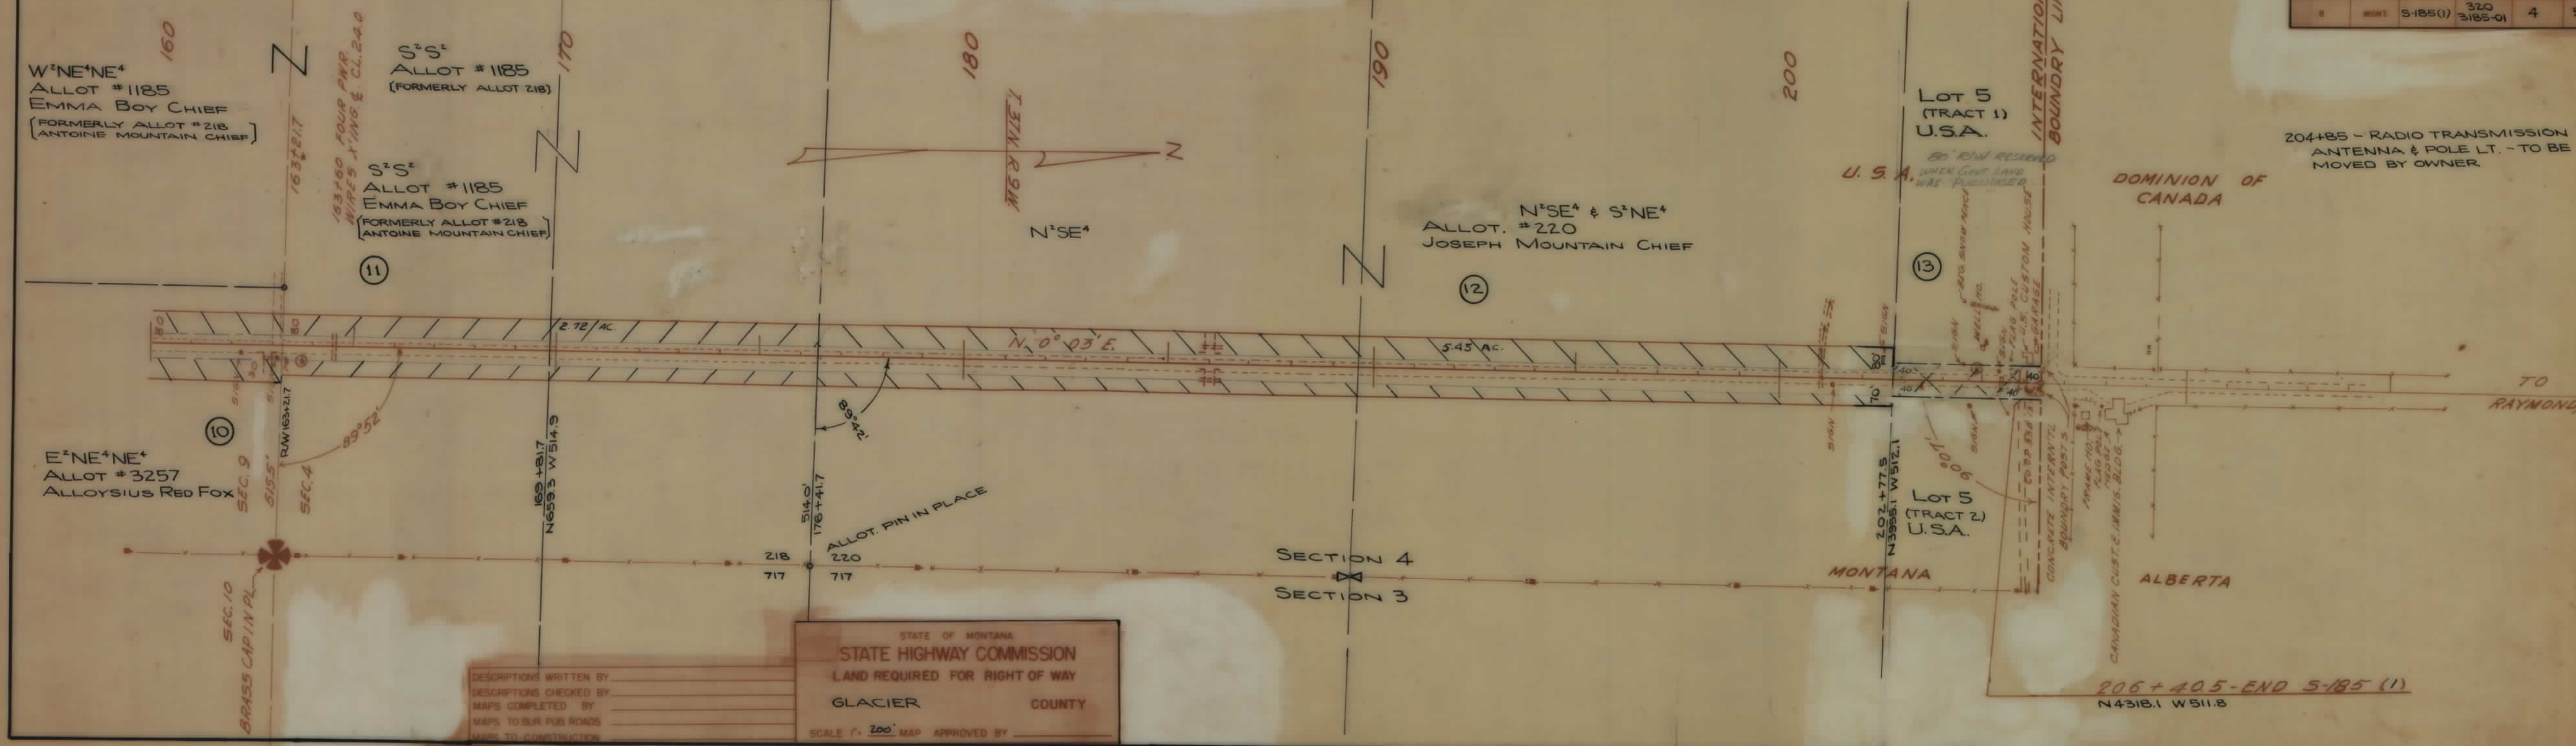

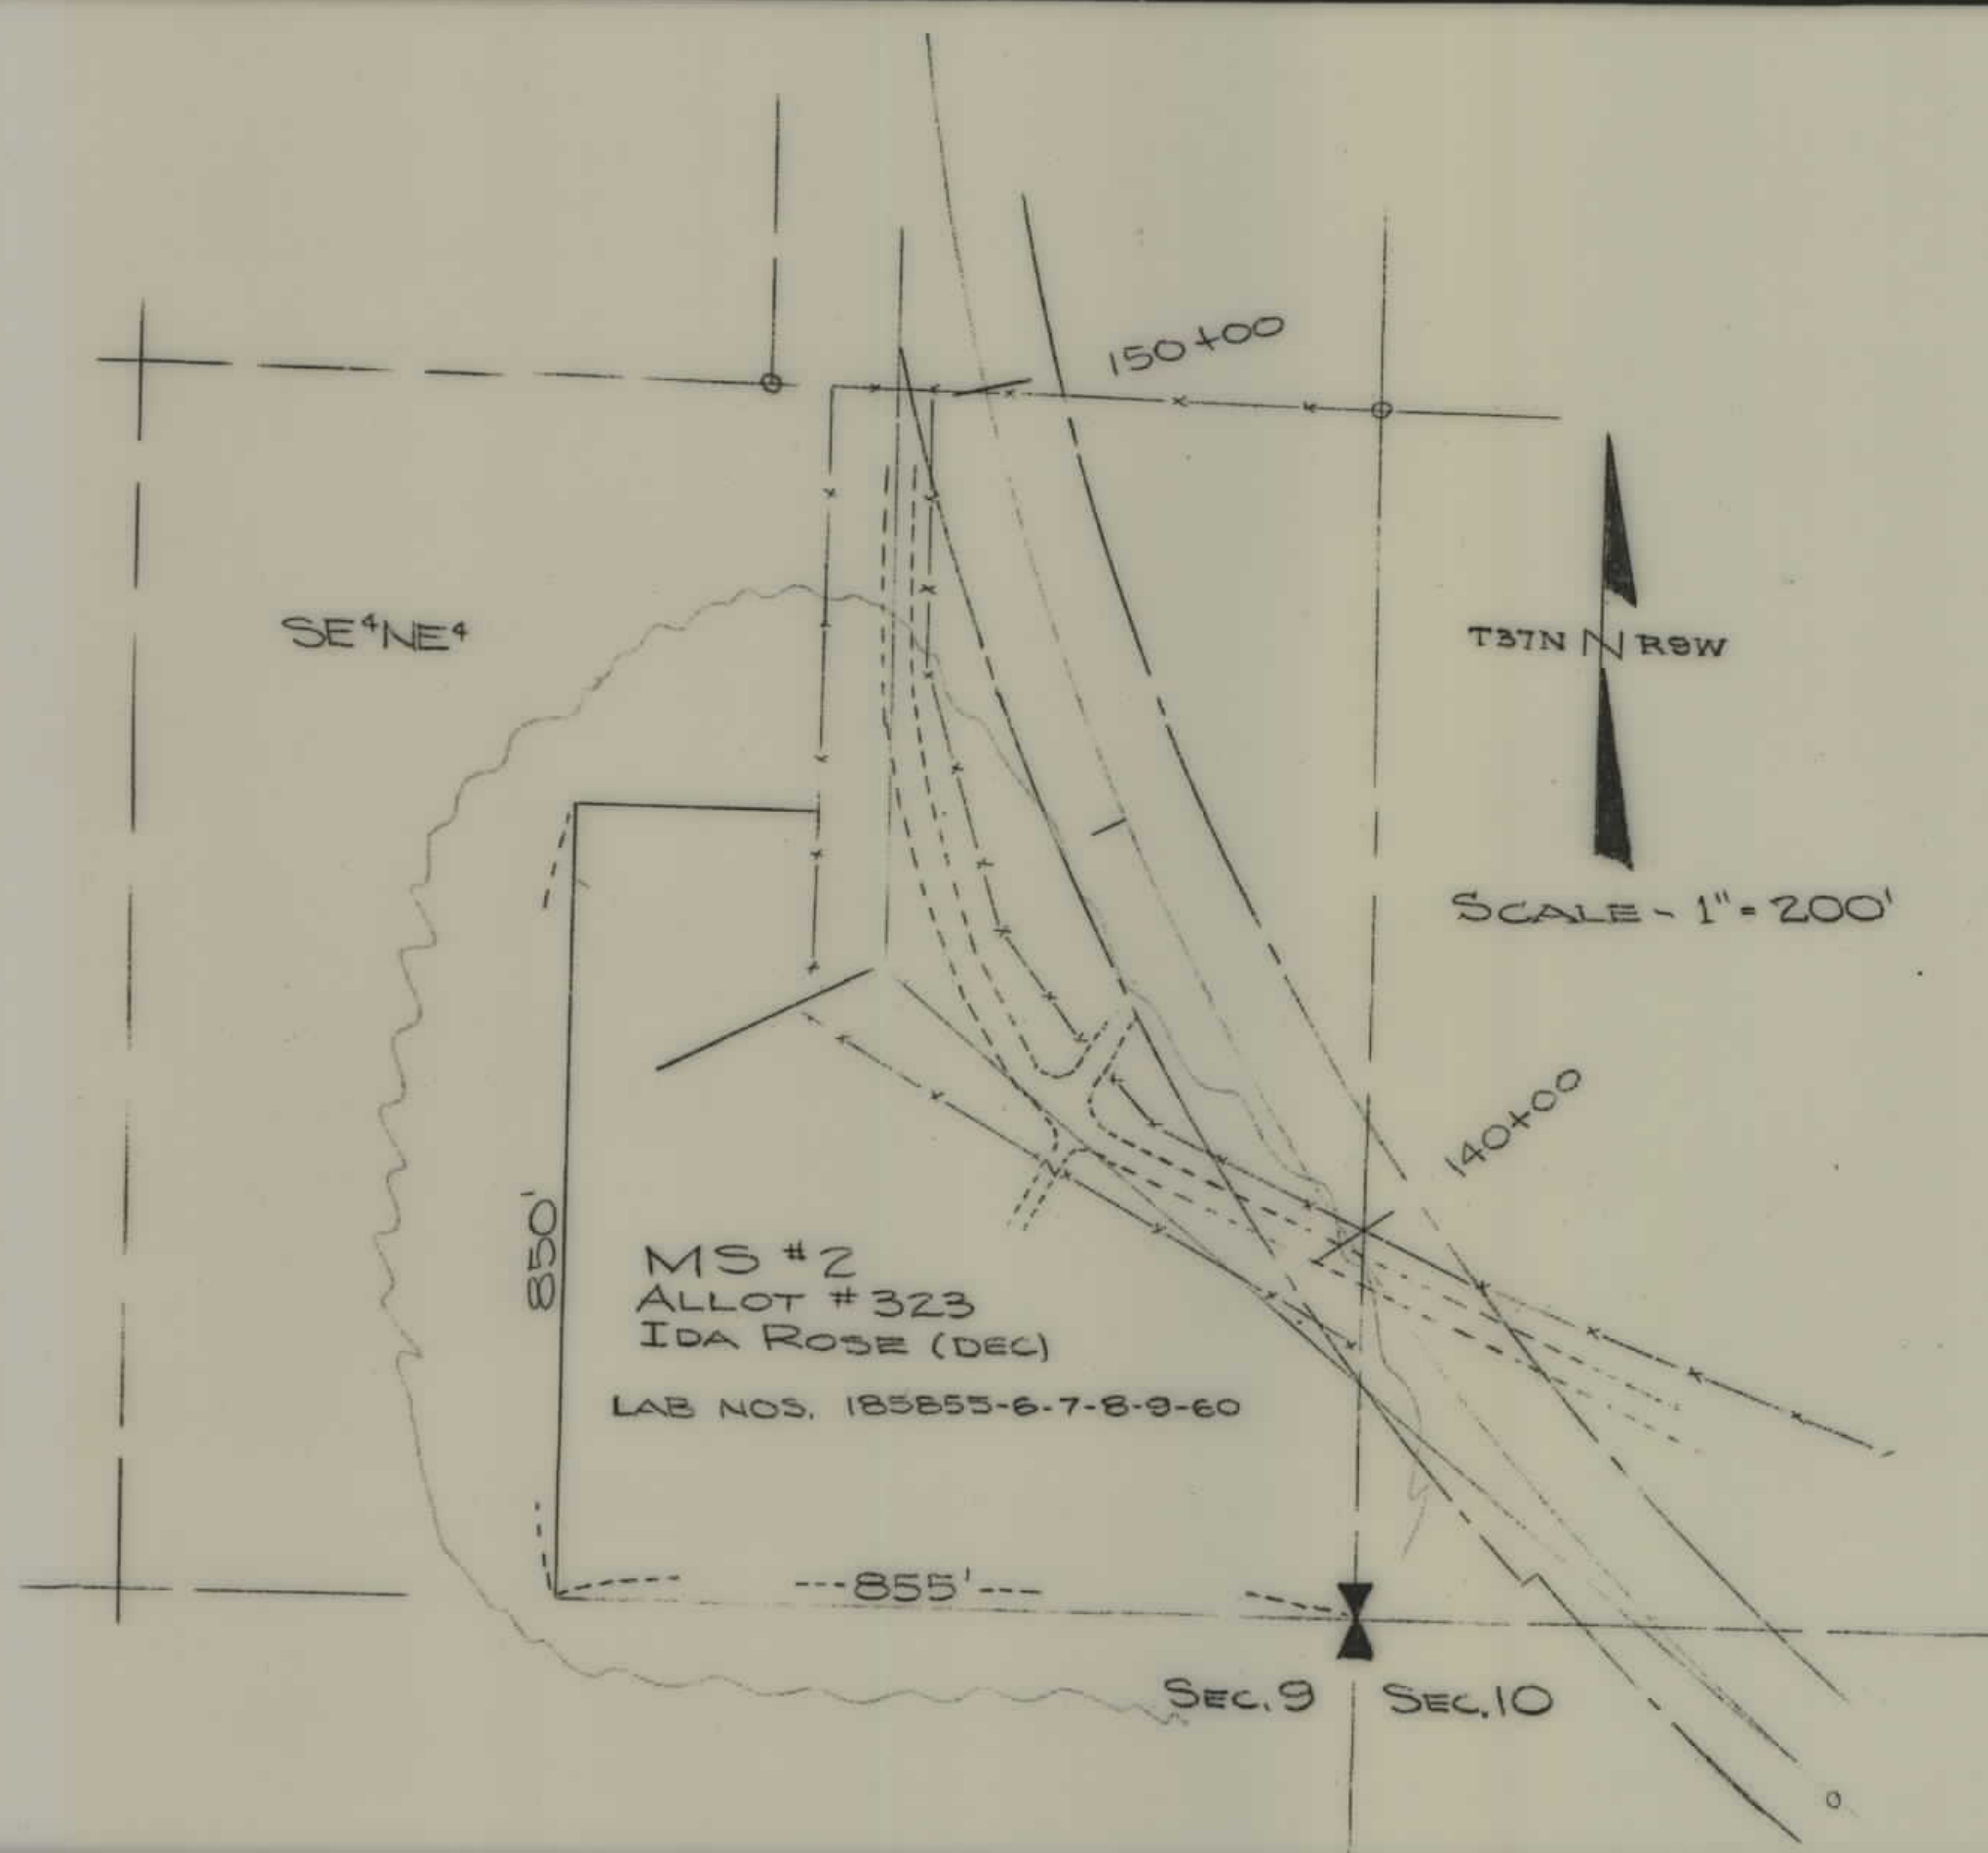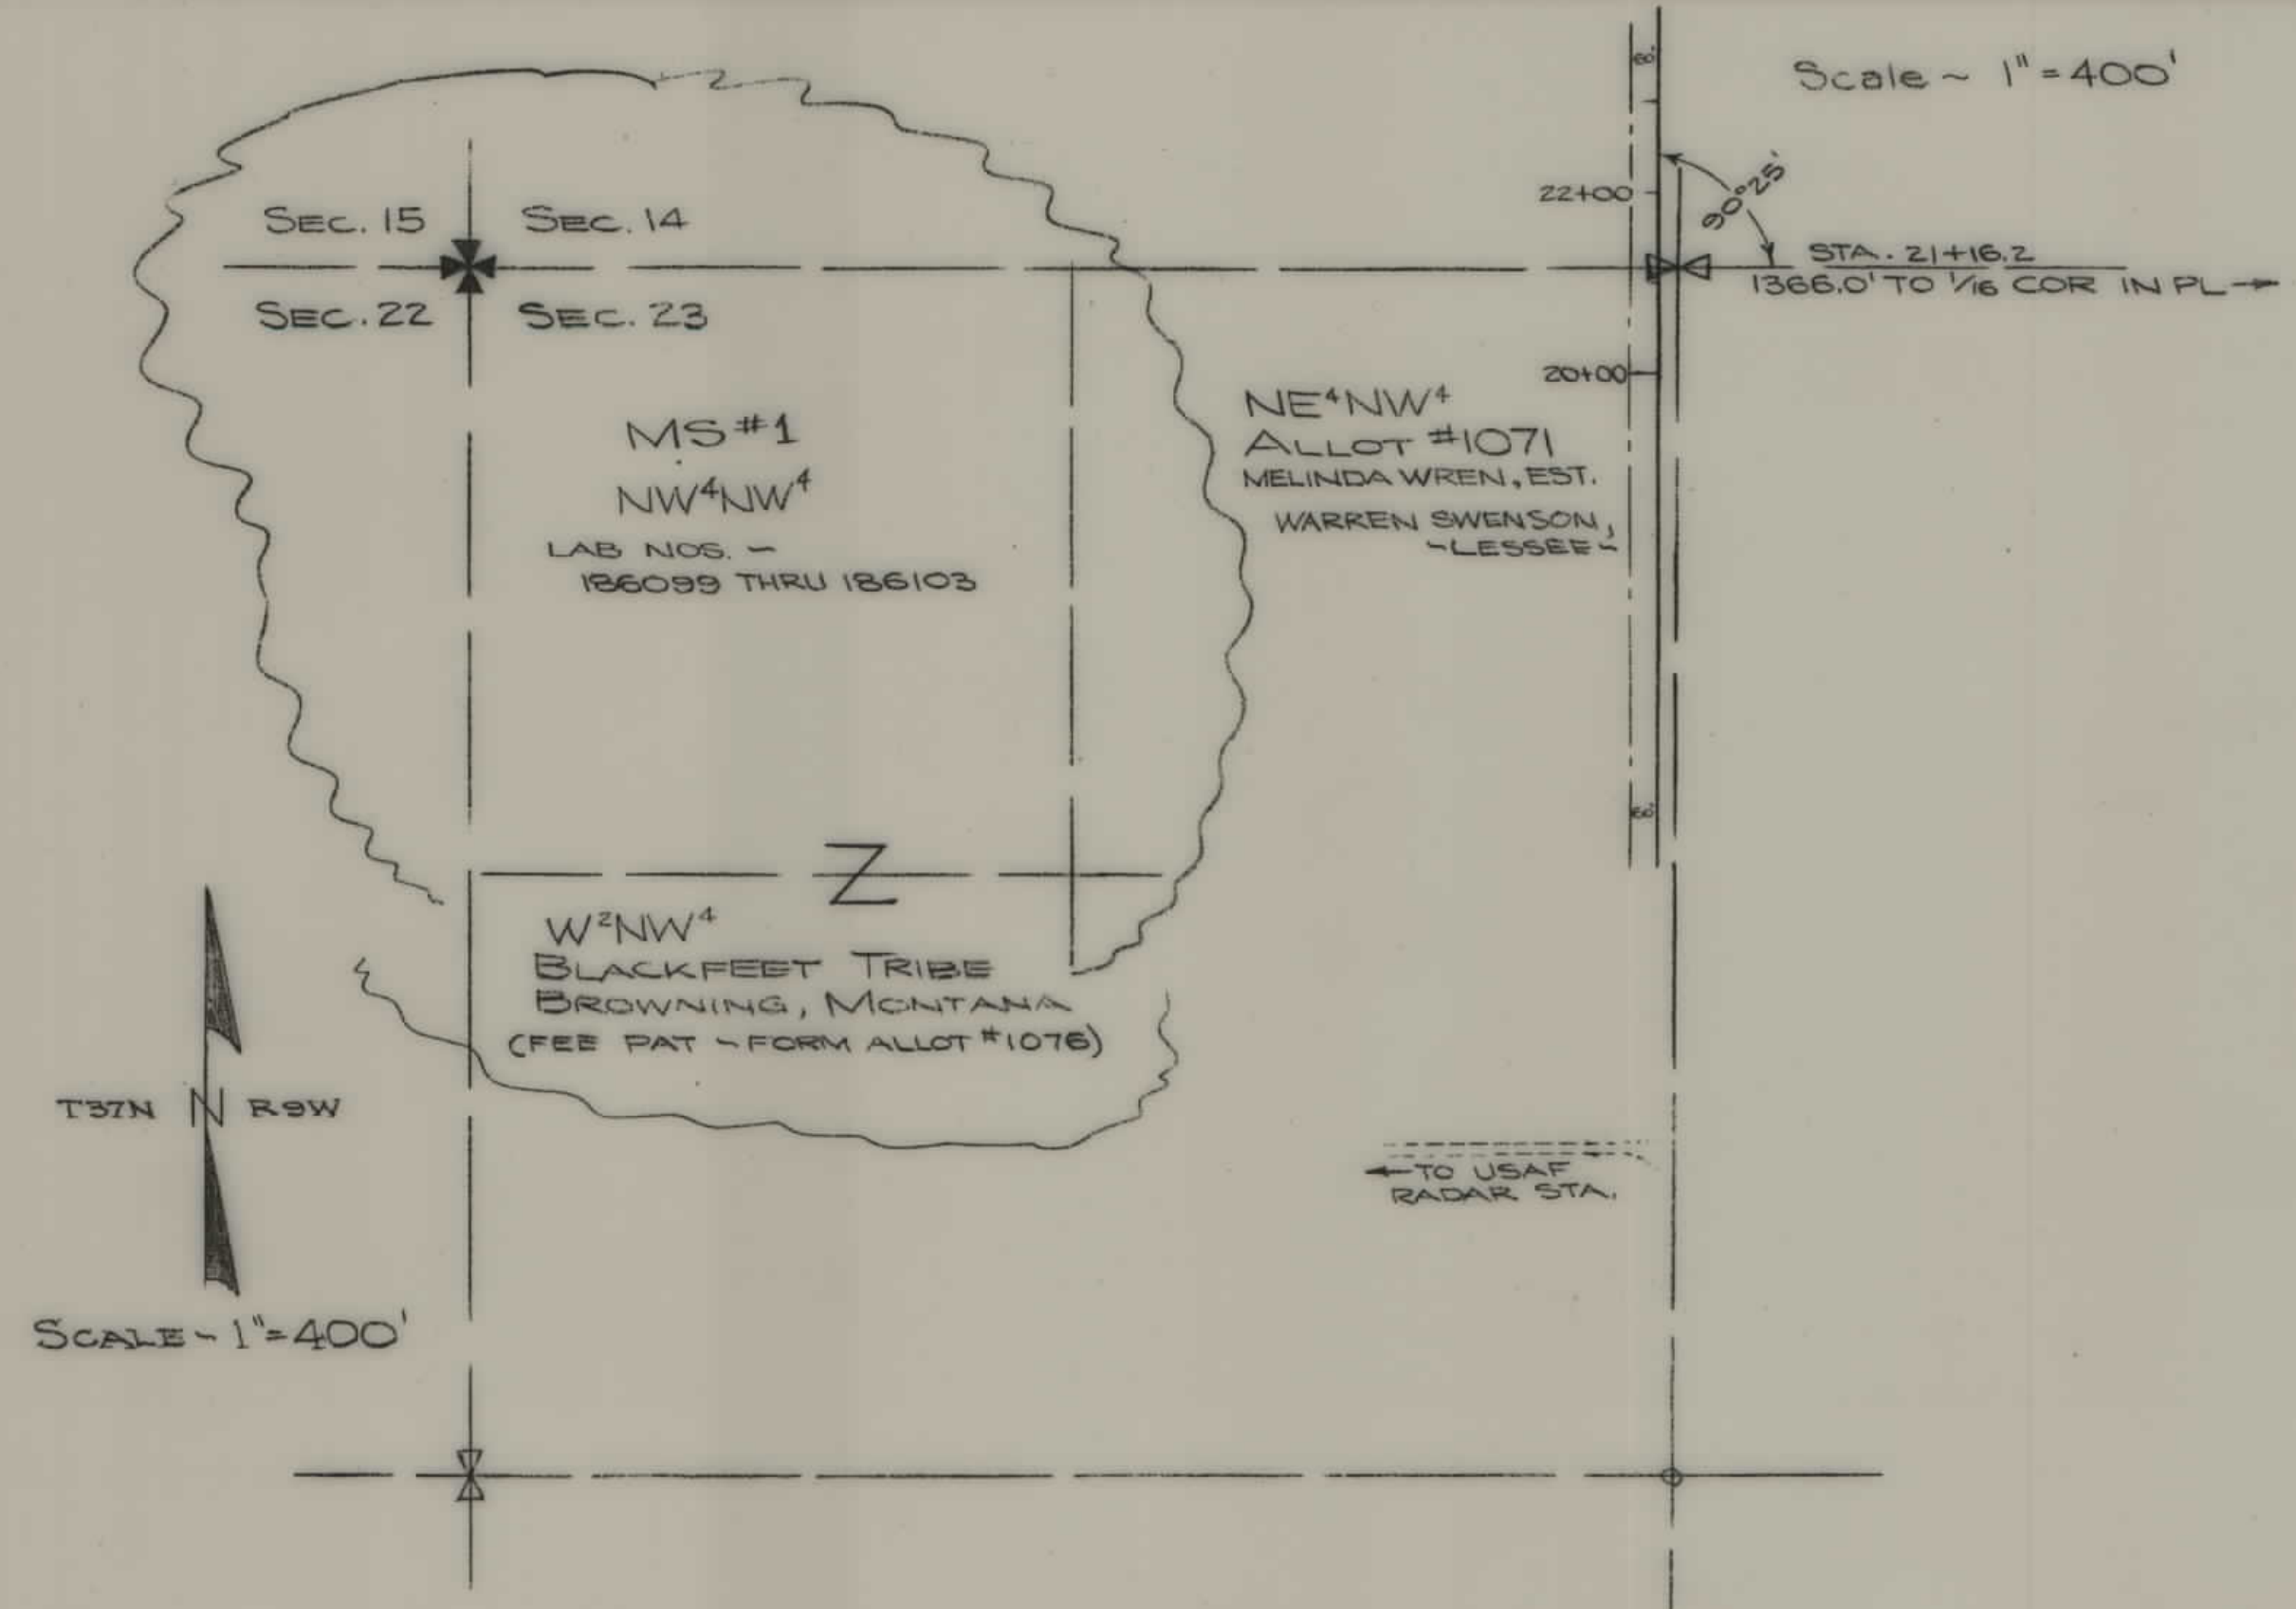

FED. ROAD DIST. NO.	STATE	FED. AID PROJ. NO.	R/W NO.	SHEET NO.	TOTAL SHEETS
8	MONT.	S-185(1)	320-3185-01	5	5

STATE HIGHWAY COMMISSION
OF MONTANA

PLAT SHOWING
MATERIAL SITES

GLACIER COUNTY, MONTANA