


PLANS
NOT
TO
SCALE

FED. ROAD DIST. NO.	STATE	FED. AID PROJ. NO.	R/W NO.	SHEET NO.	TOTAL SHEETS
8	MONT.	5-186(2)	3186-01	1	2

Construction Contract Awarded Sept. 29, 1954

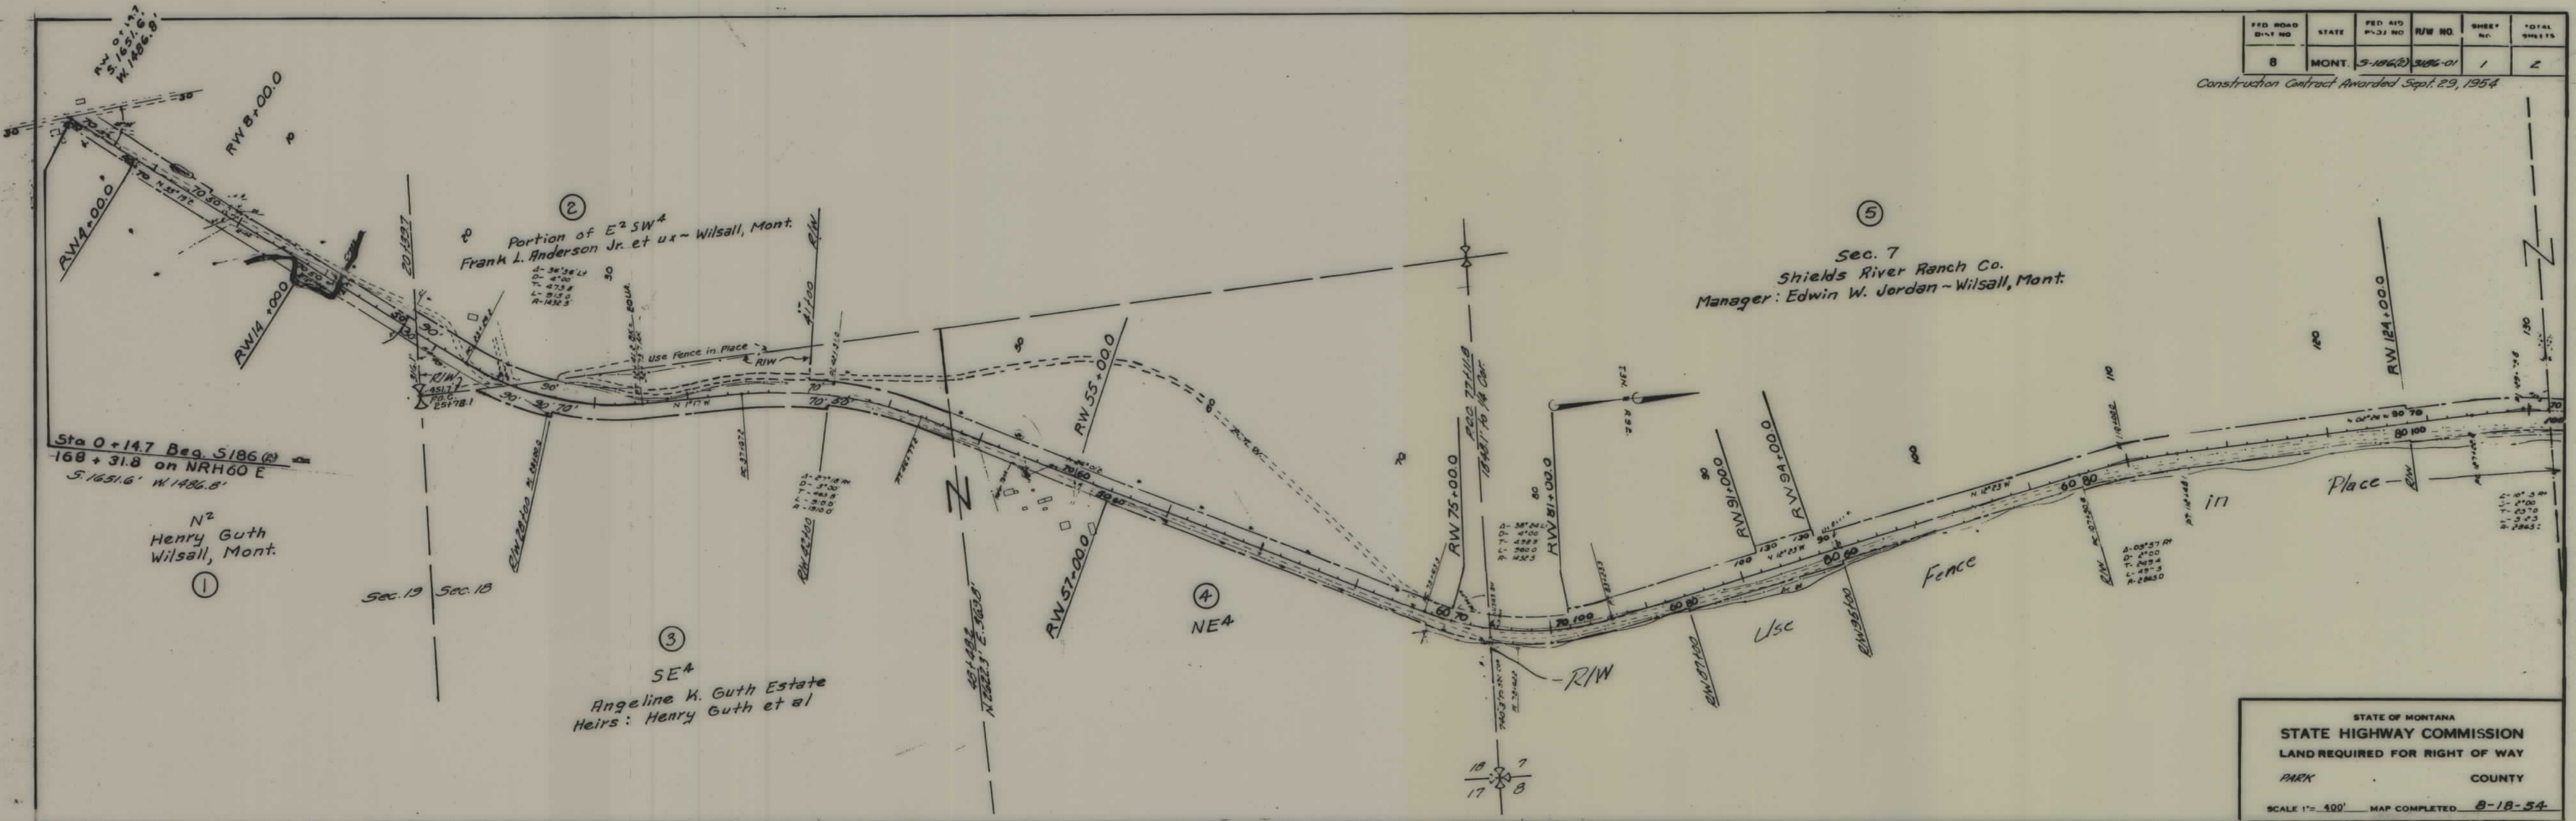

STATE OF MONTANA
STATE HIGHWAY COMMISSION
 LAND REQUIRED FOR RIGHT OF WAY
 PARK COUNTY
 SCALE 1" = 400' MAP COMPLETED 8-18-54

