



PLANS
NOT
TO
SCALE

FED. ROAD DIST. NO.	STATE	FED. AID PROJ. NO.	R/W NO.	SHEET NO.	TOTAL SHEETS
8	MONT.	S-186 (4)	3186-04	1	3

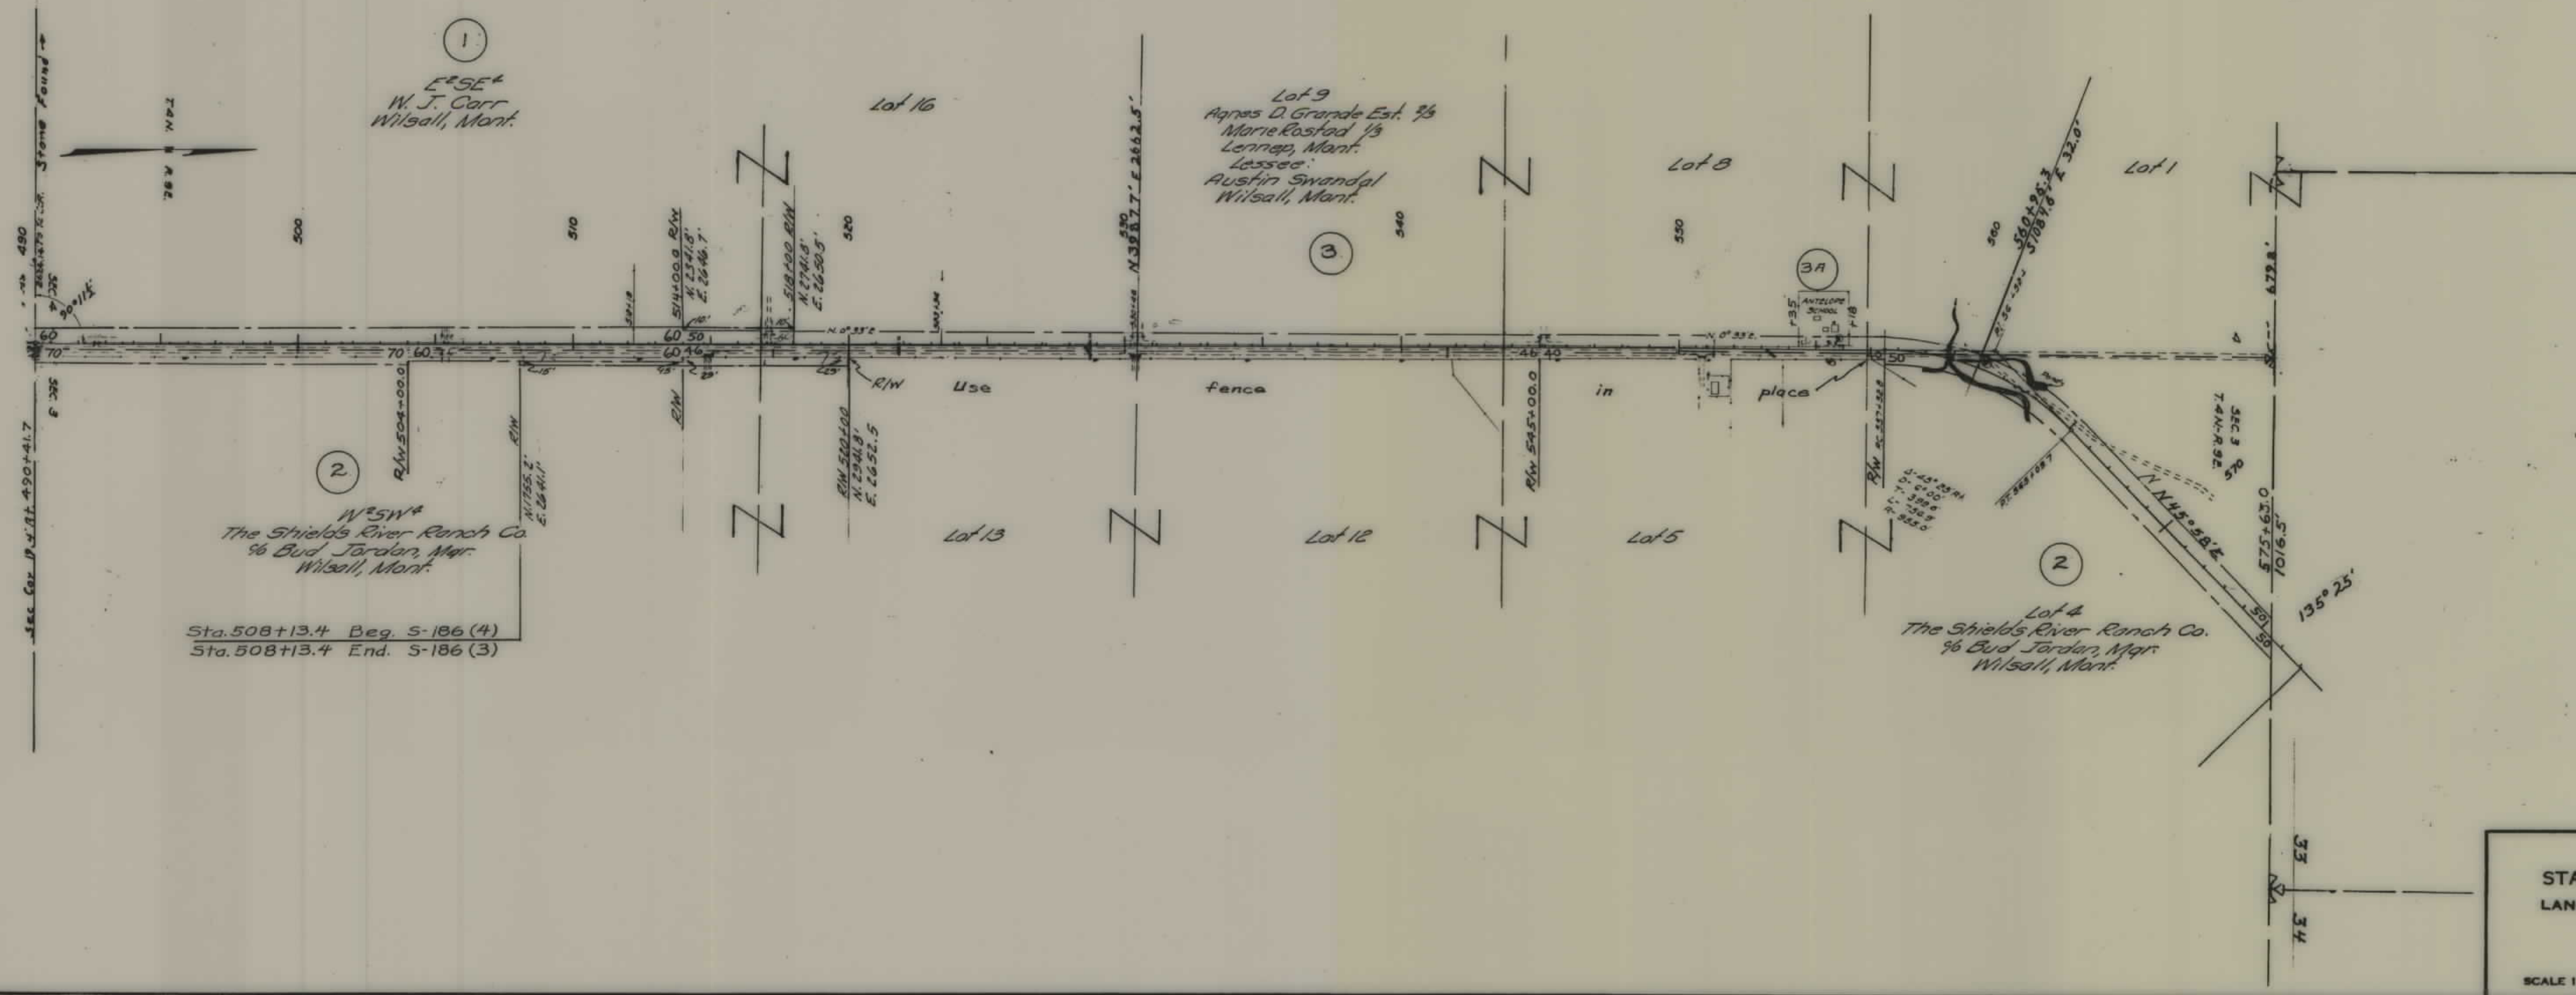

STATE OF MONTANA
 STATE HIGHWAY COMMISSION
 LAND REQUIRED FOR RIGHT OF WAY
 PARK COUNTY
 SCALE 1" = 400' MAP COMPLETED 1-7-55

FED. ROAD DIST. NO.	STATE	FED. AID PROJ. NO.	R/W NO.	SHEET NO.	TOTAL SHEETS
8	MONT.	S-186(4)	3186-04	2	3

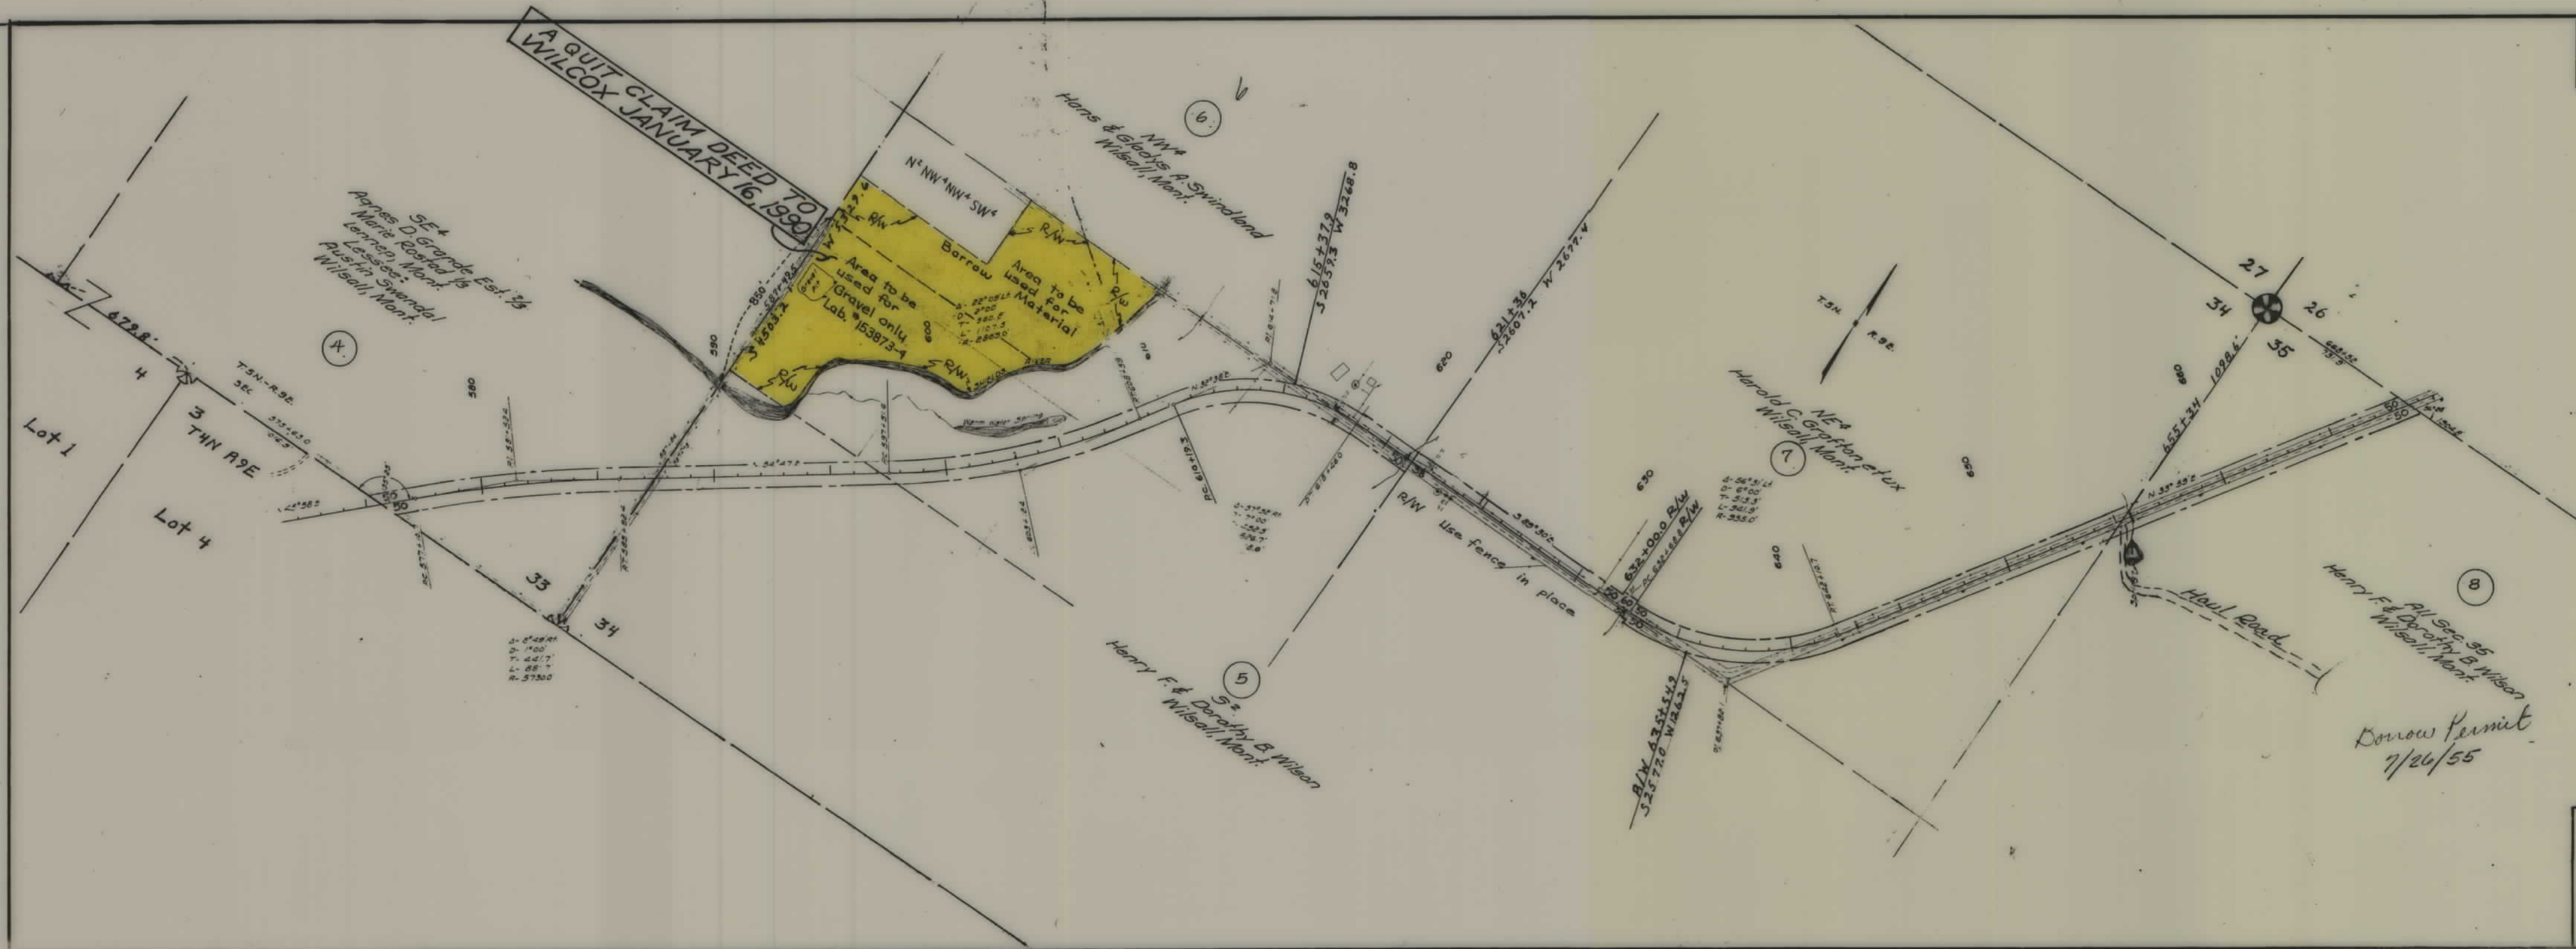

Donrow Permit
7/26/55

STATE OF MONTANA
STATE HIGHWAY COMMISSION
LAND REQUIRED FOR RIGHT OF WAY
PARK COUNTY
SCALE 1"= 400' MAP COMPLETED 1-7-55

FED. ROAD DIST. NO.	STATE	F&T. AID P. & J. NO.	R/W NO.	SHEET NO.	TOTAL SHEETS
8	MONT.	S-186(4)	3186-04	3	3



All Sec. 26
Interstate Holding Co.
127. No. Main St.
Livingston, Mont.

All Sec. 25 (less School Tract)
Interstate Holding Co.

STATE OF MONTANA
STATE HIGHWAY COMMISSION
LAND REQUIRED FOR RIGHT OF WAY
PARK COUNTY
SCALE 1"= 400' MAP COMPLETED 12-27-54