


PLANS
NOT
TO
SCALE


FED. ROAD DIST. NO.	STATE	FED. AID PROJ. NO.	R/W NO.	SHEET NO.	TOTAL SHEETS
8	MONT.	S187(1)	3187-01	1	6

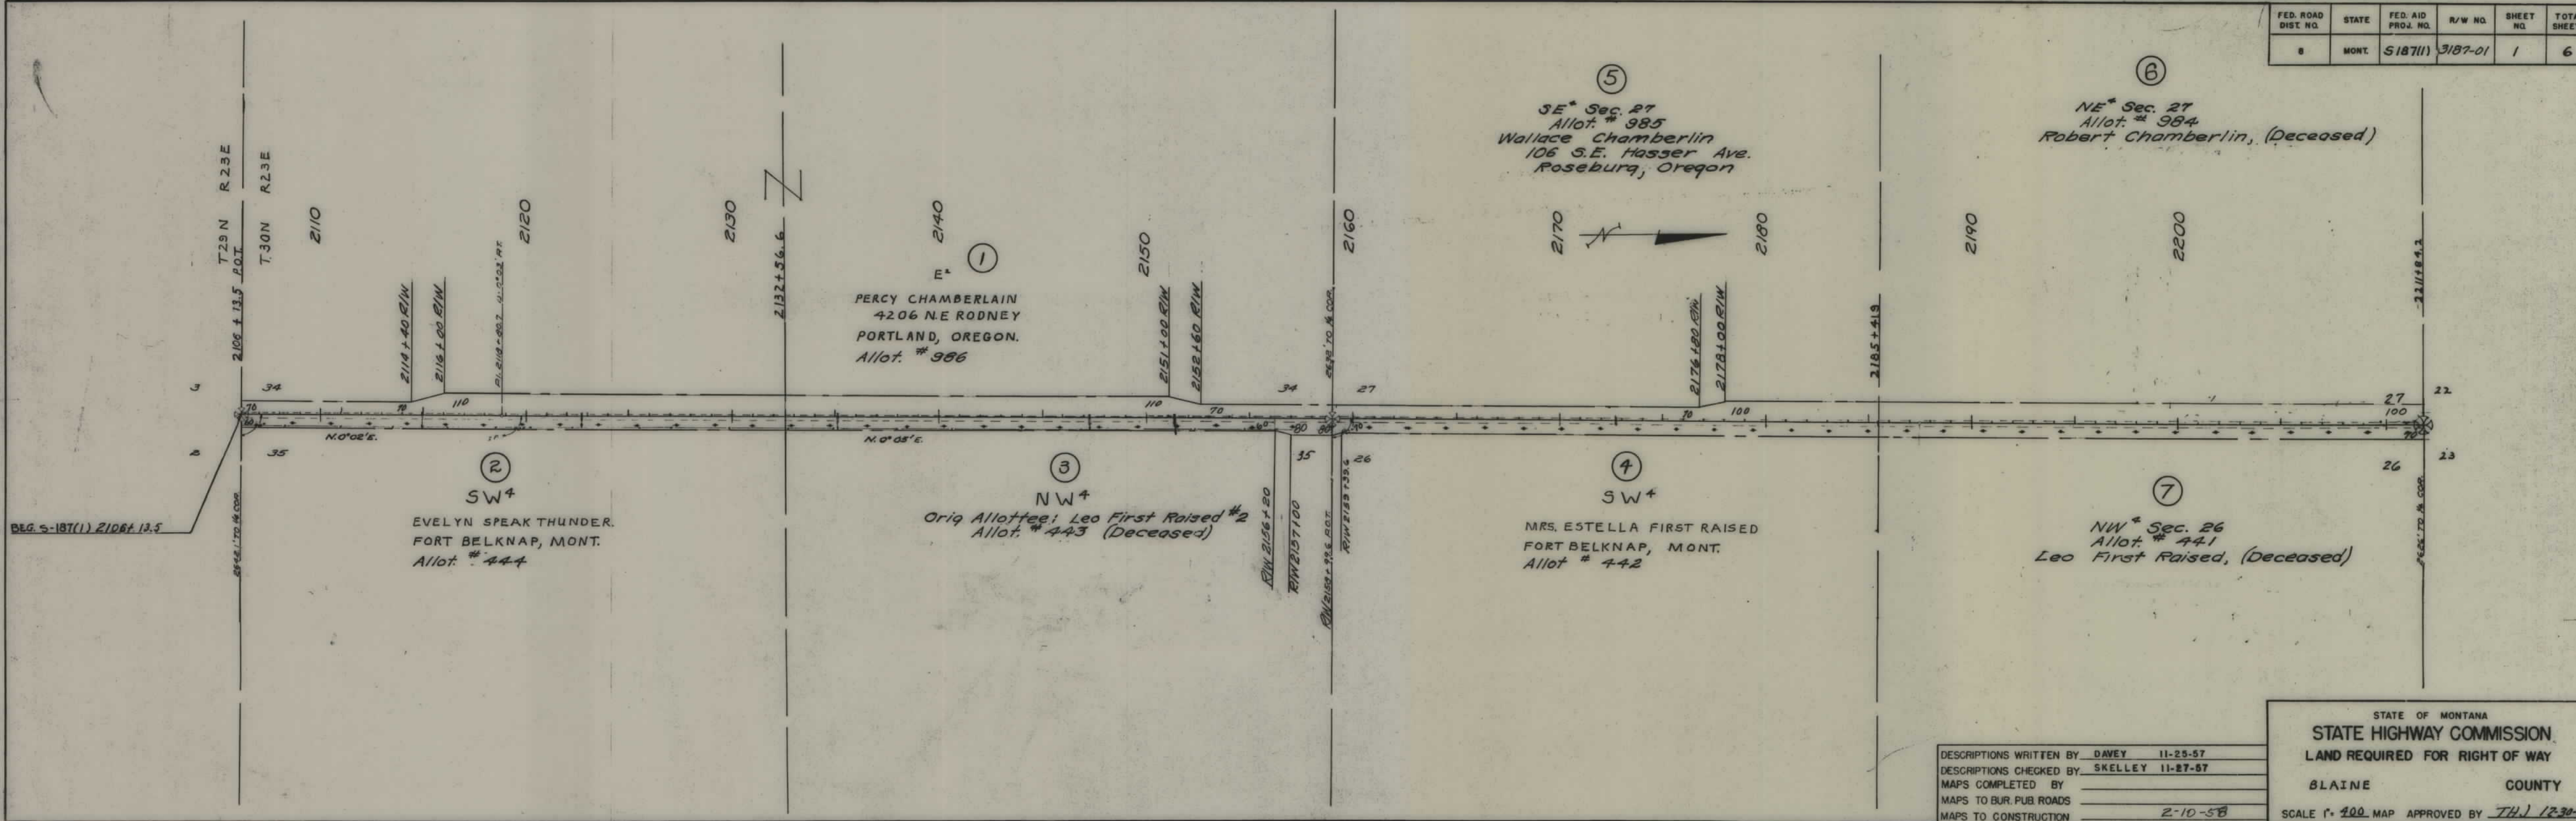

DESCRIPTIONS WRITTEN BY DAVEY 11-25-57
 DESCRIPTIONS CHECKED BY SKELLEY 11-27-57
 MAPS COMPLETED BY _____
 MAPS TO BUR. PUB. ROADS _____
 MAPS TO CONSTRUCTION 2-10-58

STATE OF MONTANA
 STATE HIGHWAY COMMISSION
 LAND REQUIRED FOR RIGHT OF WAY
 BLAINE COUNTY
 SCALE 1" = 400' MAP APPROVED BY T.H. 12-30-57

FED. ROAD DIST. NO.	STATE	FED. AID PROJ. NO.	R/W NO.	SHEET NO.	TOTAL SHEETS
8	MONT.	5187(1)	3187-01	2	6

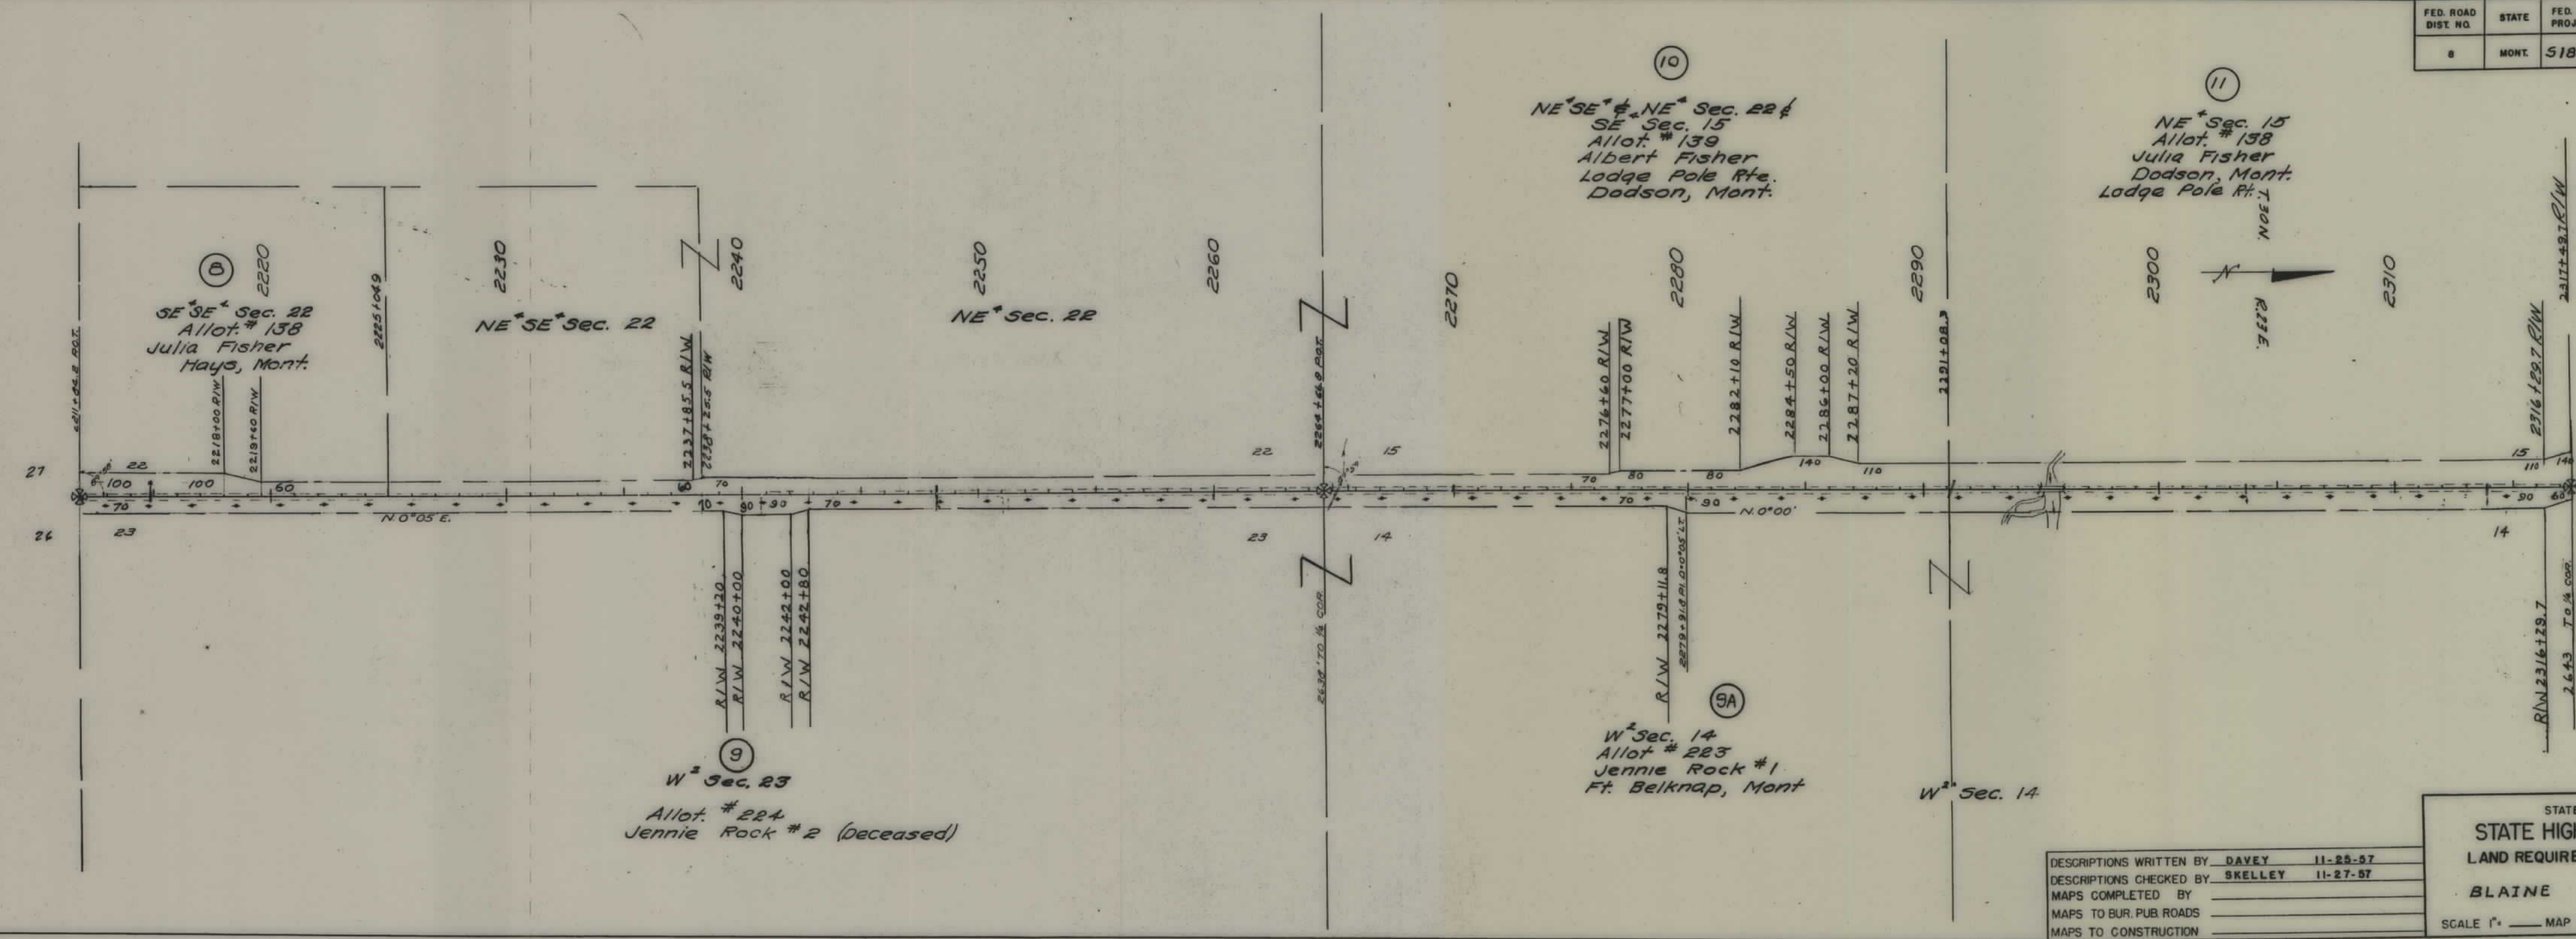


DESCRIPTIONS WRITTEN BY DAVEY 11-25-57
 DESCRIPTIONS CHECKED BY SKELLEY 11-27-57
 MAPS COMPLETED BY _____
 MAPS TO BUR. PUB. ROADS _____
 MAPS TO CONSTRUCTION _____

STATE OF MONTANA
 STATE HIGHWAY COMMISSION
 LAND REQUIRED FOR RIGHT OF WAY
 BLAINE COUNTY
 SCALE 1" = _____ MAP APPROVED BY THJ 12-30-57


FED. ROAD DIST. NO.	STATE	FED. AID PROJ. NO.	R/W NO.	SHEET NO.	TOTAL SHEETS
8	MONT.	5187(1)	3187-01	3	6

STATE OF MONTANA
STATE HIGHWAY COMMISSION
 LAND REQUIRED FOR RIGHT OF WAY
BLAINE COUNTY
 SCALE 1" = 400' MAP APPROVED BY *THJ* 12-30-57

DESCRIPTIONS WRITTEN BY DAVEY 11-25-57
 DESCRIPTIONS CHECKED BY SKELLEY 11-27-57
 MAPS COMPLETED BY _____
 MAPS TO BUR. PUB. ROADS _____
 MAPS TO CONSTRUCTION _____

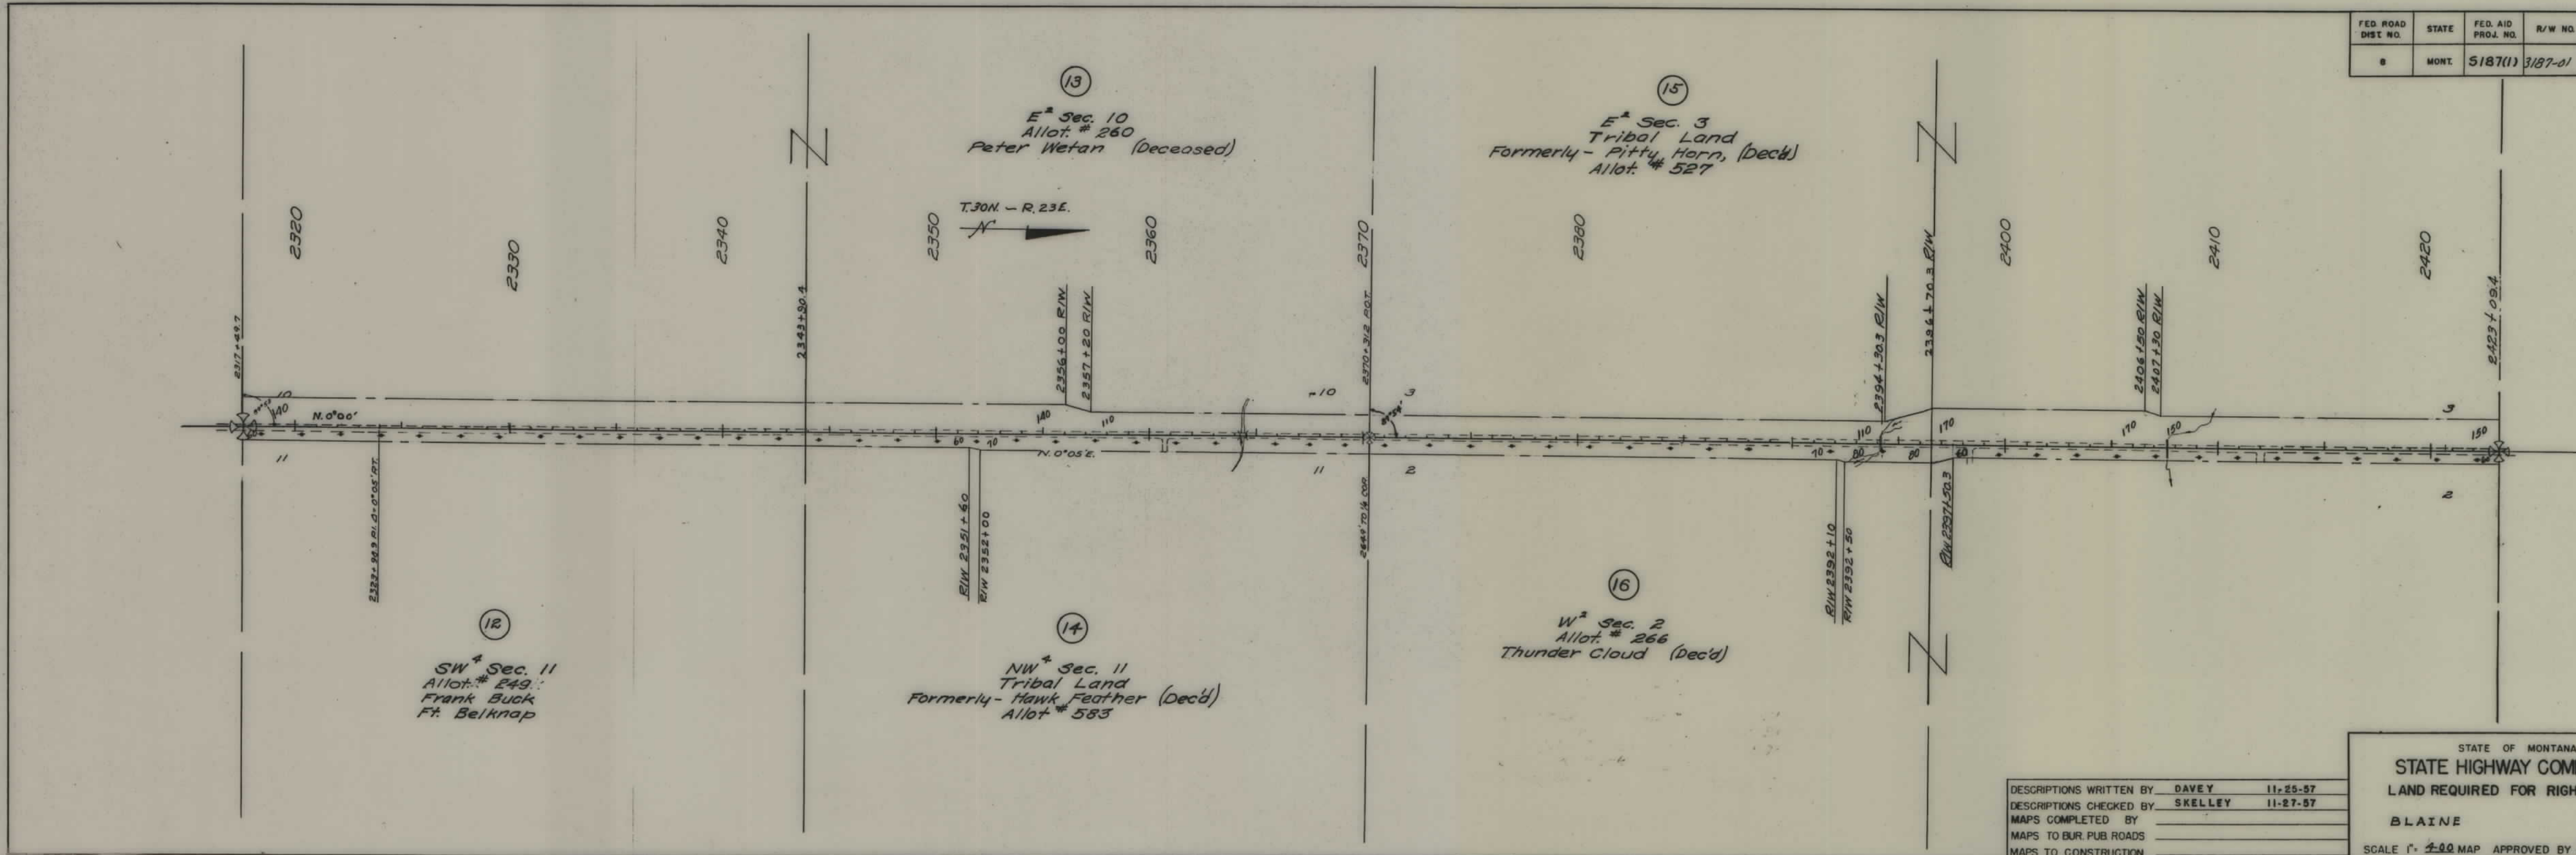


FED. ROAD DIST. NO.	STATE	FED. AID PROJ. NO.	R/W NO.	SHEET NO.	TOTAL SHEETS
8	MONT.	SI87(1)	3187-01	4	6

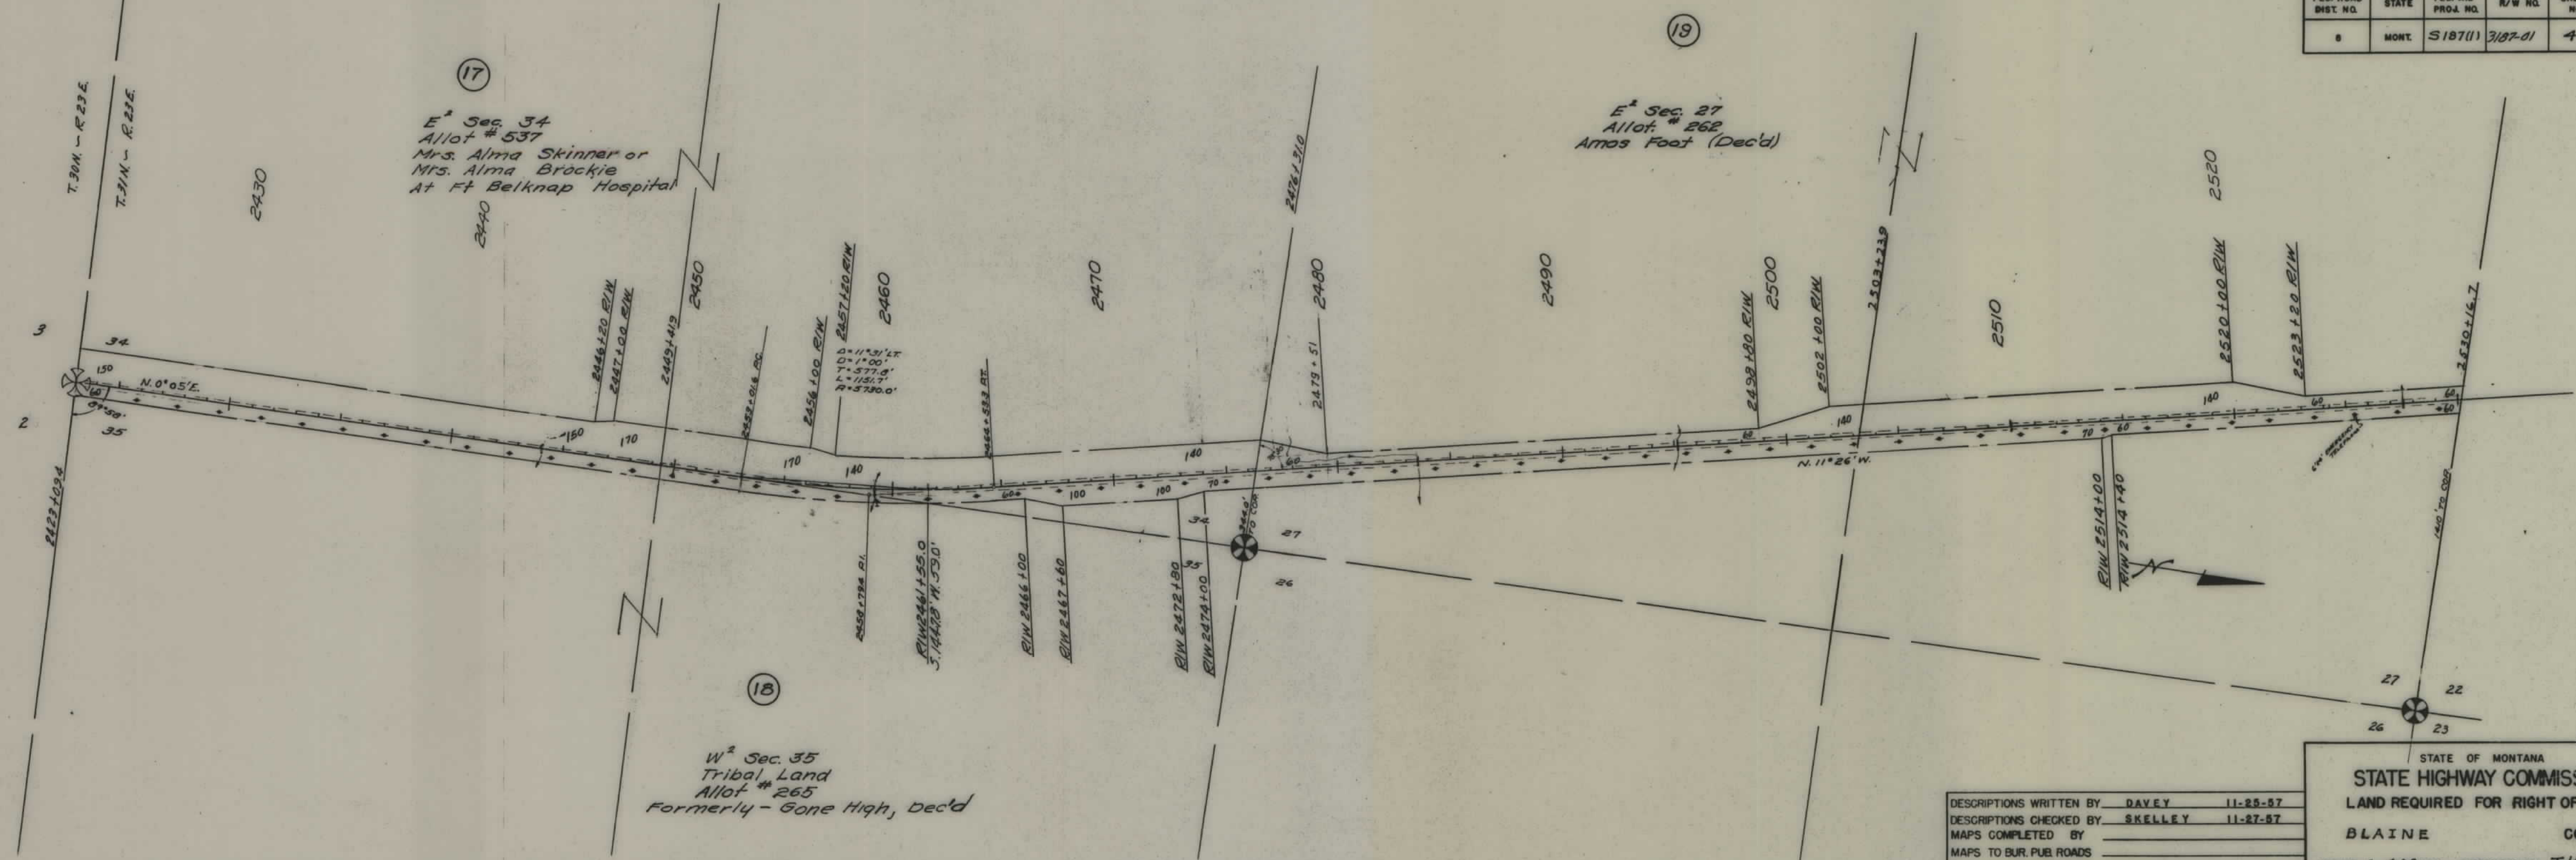

DESCRIPTIONS WRITTEN BY	DAVEY	11-25-57
DESCRIPTIONS CHECKED BY	SKELLEY	11-27-57
MAPS COMPLETED BY		
MAPS TO BUR. PUB. ROADS		
MAPS TO CONSTRUCTION		

STATE OF MONTANA
STATE HIGHWAY COMMISSION
LAND REQUIRED FOR RIGHT OF WAY
BLAINE COUNTY
SCALE 1" = 400' MAP APPROVED BY T.H.J. 12-30-57


FED. ROAD DIST. NO.	STATE	FED. AID PROJ. NO.	R/W NO.	SHEET NO.	TOTAL SHEETS
8	MONT.	5187(1)	3187-01	5	6

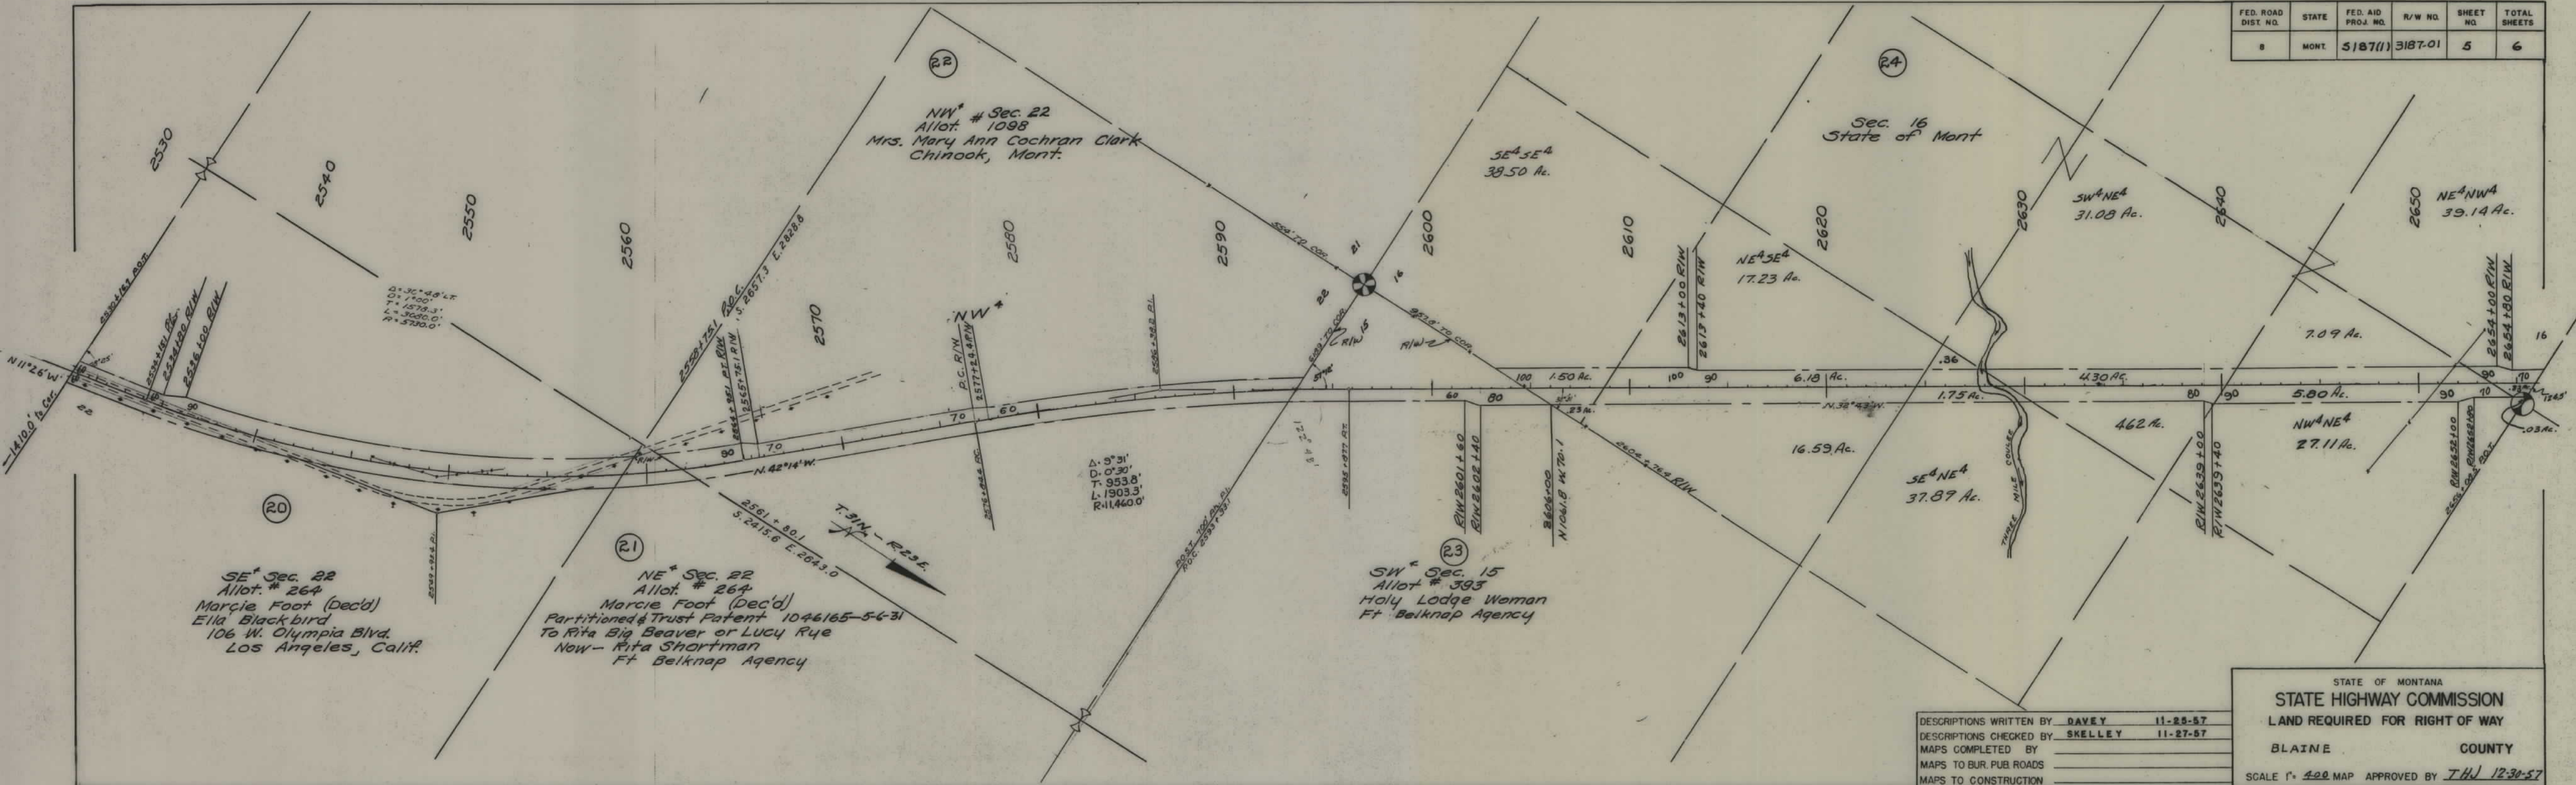

DESCRIPTIONS WRITTEN BY DAVEY 11-29-57
 DESCRIPTIONS CHECKED BY SKELLEY 11-27-57
 MAPS COMPLETED BY _____
 MAPS TO BUR. PUB. ROADS _____
 MAPS TO CONSTRUCTION _____

STATE OF MONTANA
STATE HIGHWAY COMMISSION
 LAND REQUIRED FOR RIGHT OF WAY
 BLAINE COUNTY
 SCALE 1" = 400' MAP APPROVED BY T.H.J. 12-30-57

FED. ROAD DIST. NO.	STATE	FED. AID PROJ. NO.	R/W NO.	SHEET NO.	TOTAL SHEETS
8	MONT.	5187(1)	3187-01	6	6

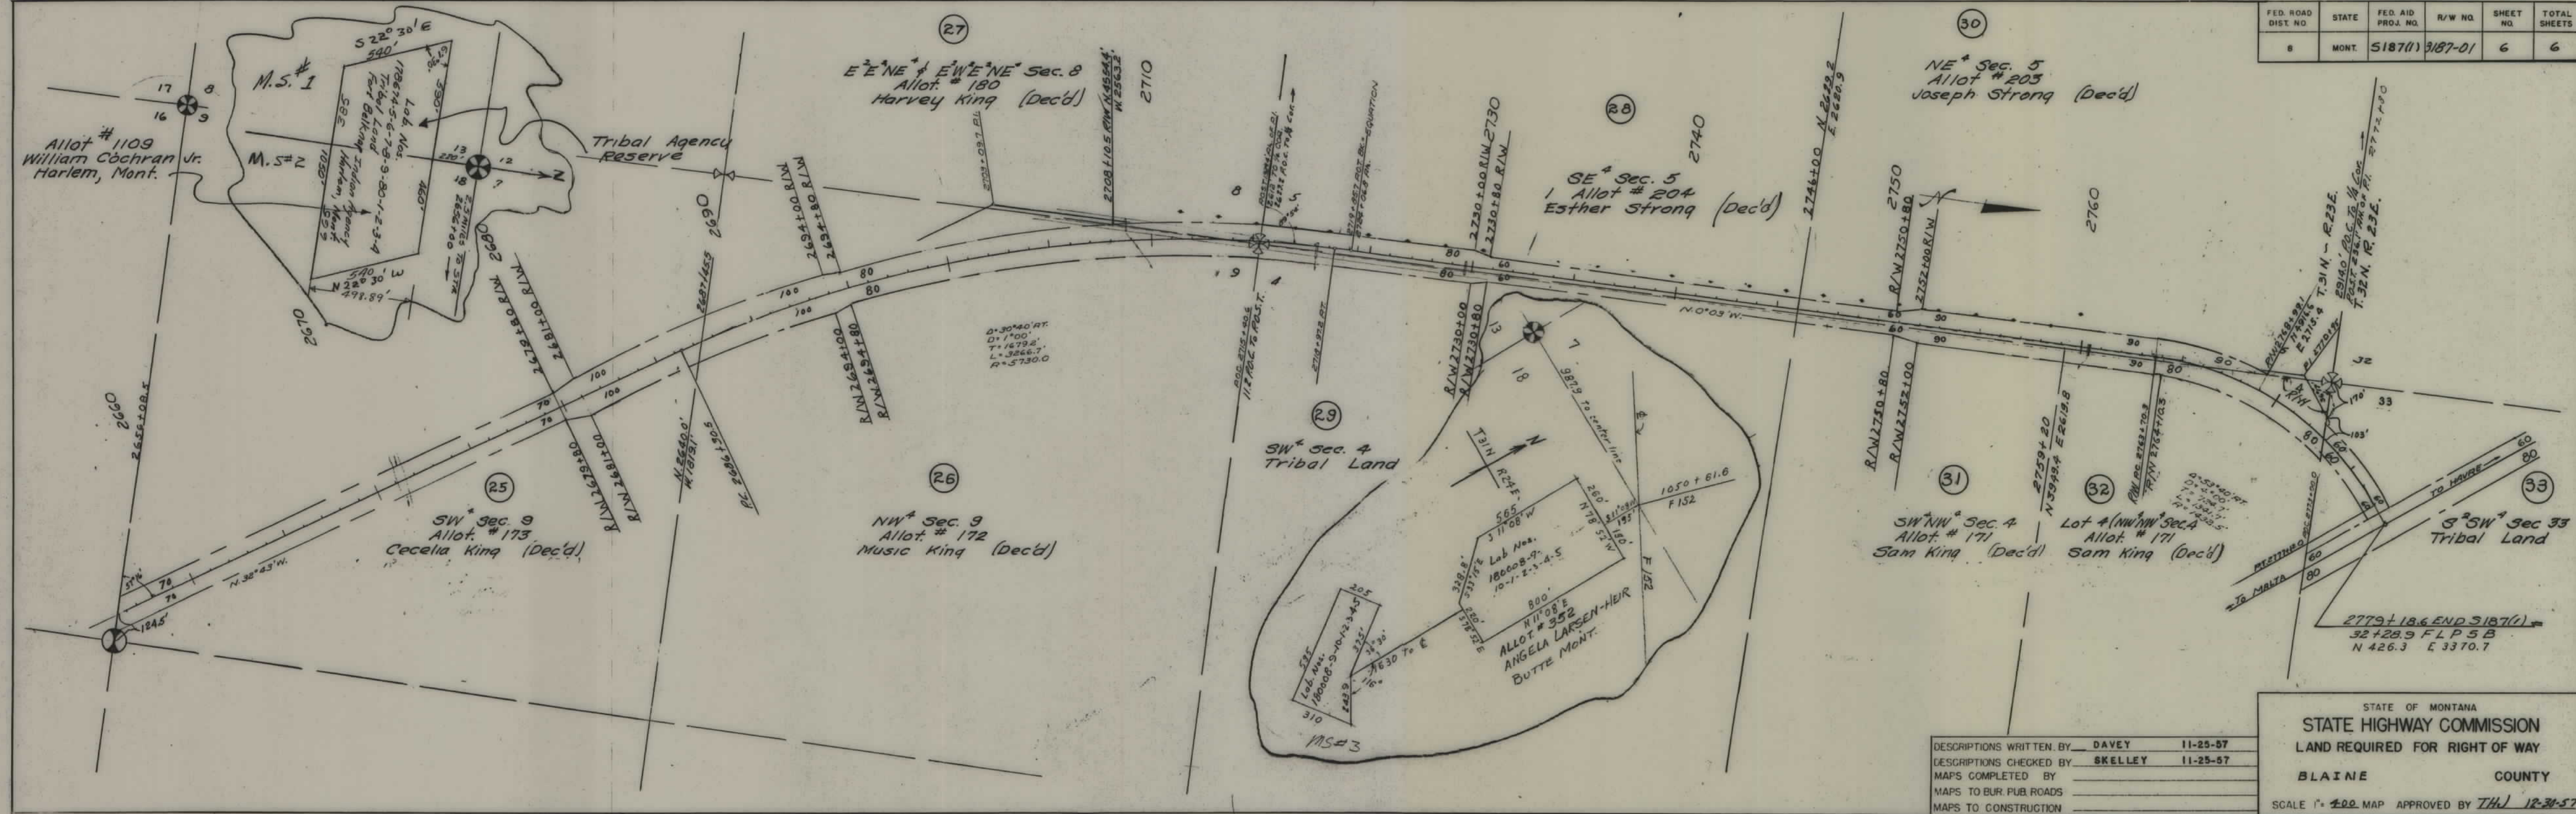

DESCRIPTIONS WRITTEN BY	DAVEY	11-25-57
DESCRIPTIONS CHECKED BY	SKELLEY	11-25-57
MAPS COMPLETED BY		
MAPS TO BUR. PUBL. ROADS		
MAPS TO CONSTRUCTION		

STATE OF MONTANA
STATE HIGHWAY COMMISSION
LAND REQUIRED FOR RIGHT OF WAY
BLAINE COUNTY
SCALE 1" = 400 MAP APPROVED BY THJ 12-30-57