

PLANS
NOT
TO
SCALE

④

(5)

3


2)

①

1378+12.8


S 187(2) SHT 1 OF 7


FED. ROAD DIST. NO.	STATE	FED. AID PROJ. NO.	R/W NO.	SHEET NO.	TOTAL SHEETS
8	MONT.	3187(2)	3187-02	2	7

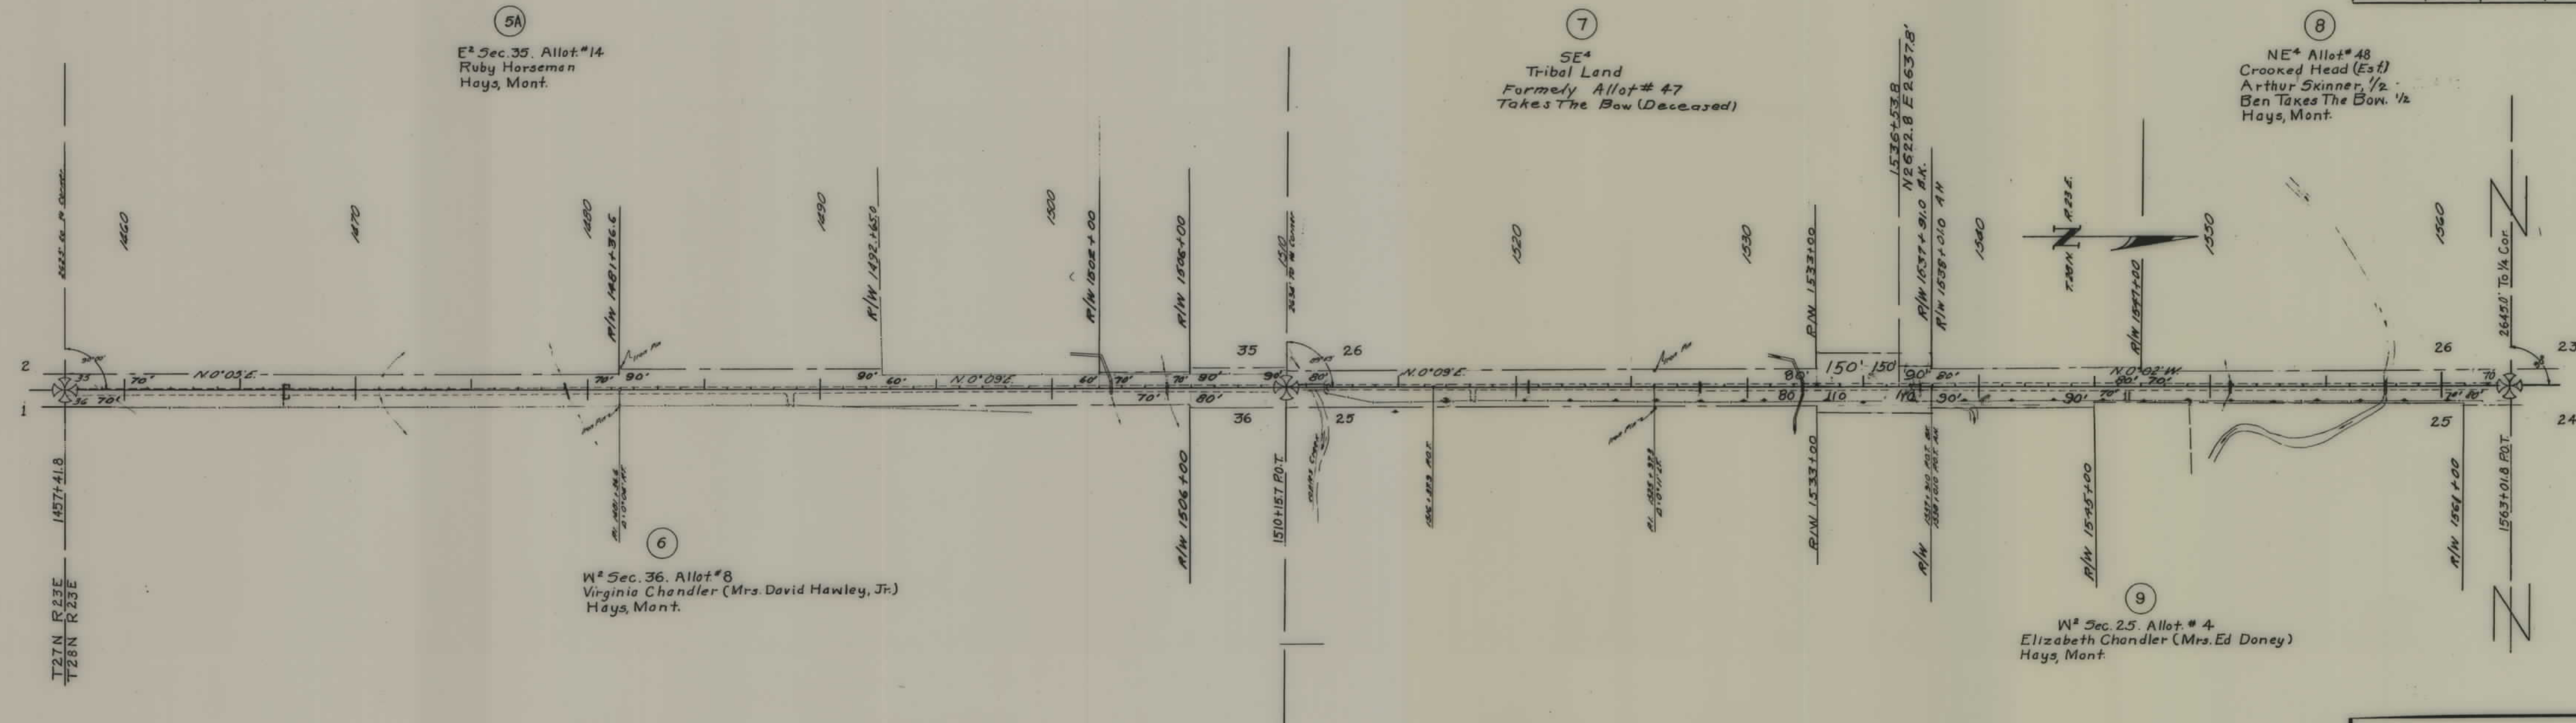


STATE OF MONTANA
STATE HIGHWAY COMMISSION
LAND REQUIRED FOR RIGHT OF WAY
Blaine COUNTY
SCALE 1"= 400' MAP COMPLETED B-30-57

FED. ROAD DIST. NO.	STATE	FED. AID PROJ. NO.	R/W NO.	SHEET NO.	TOTAL SHEETS
8	MONT.	S 187 (2)	3187-02	3	7

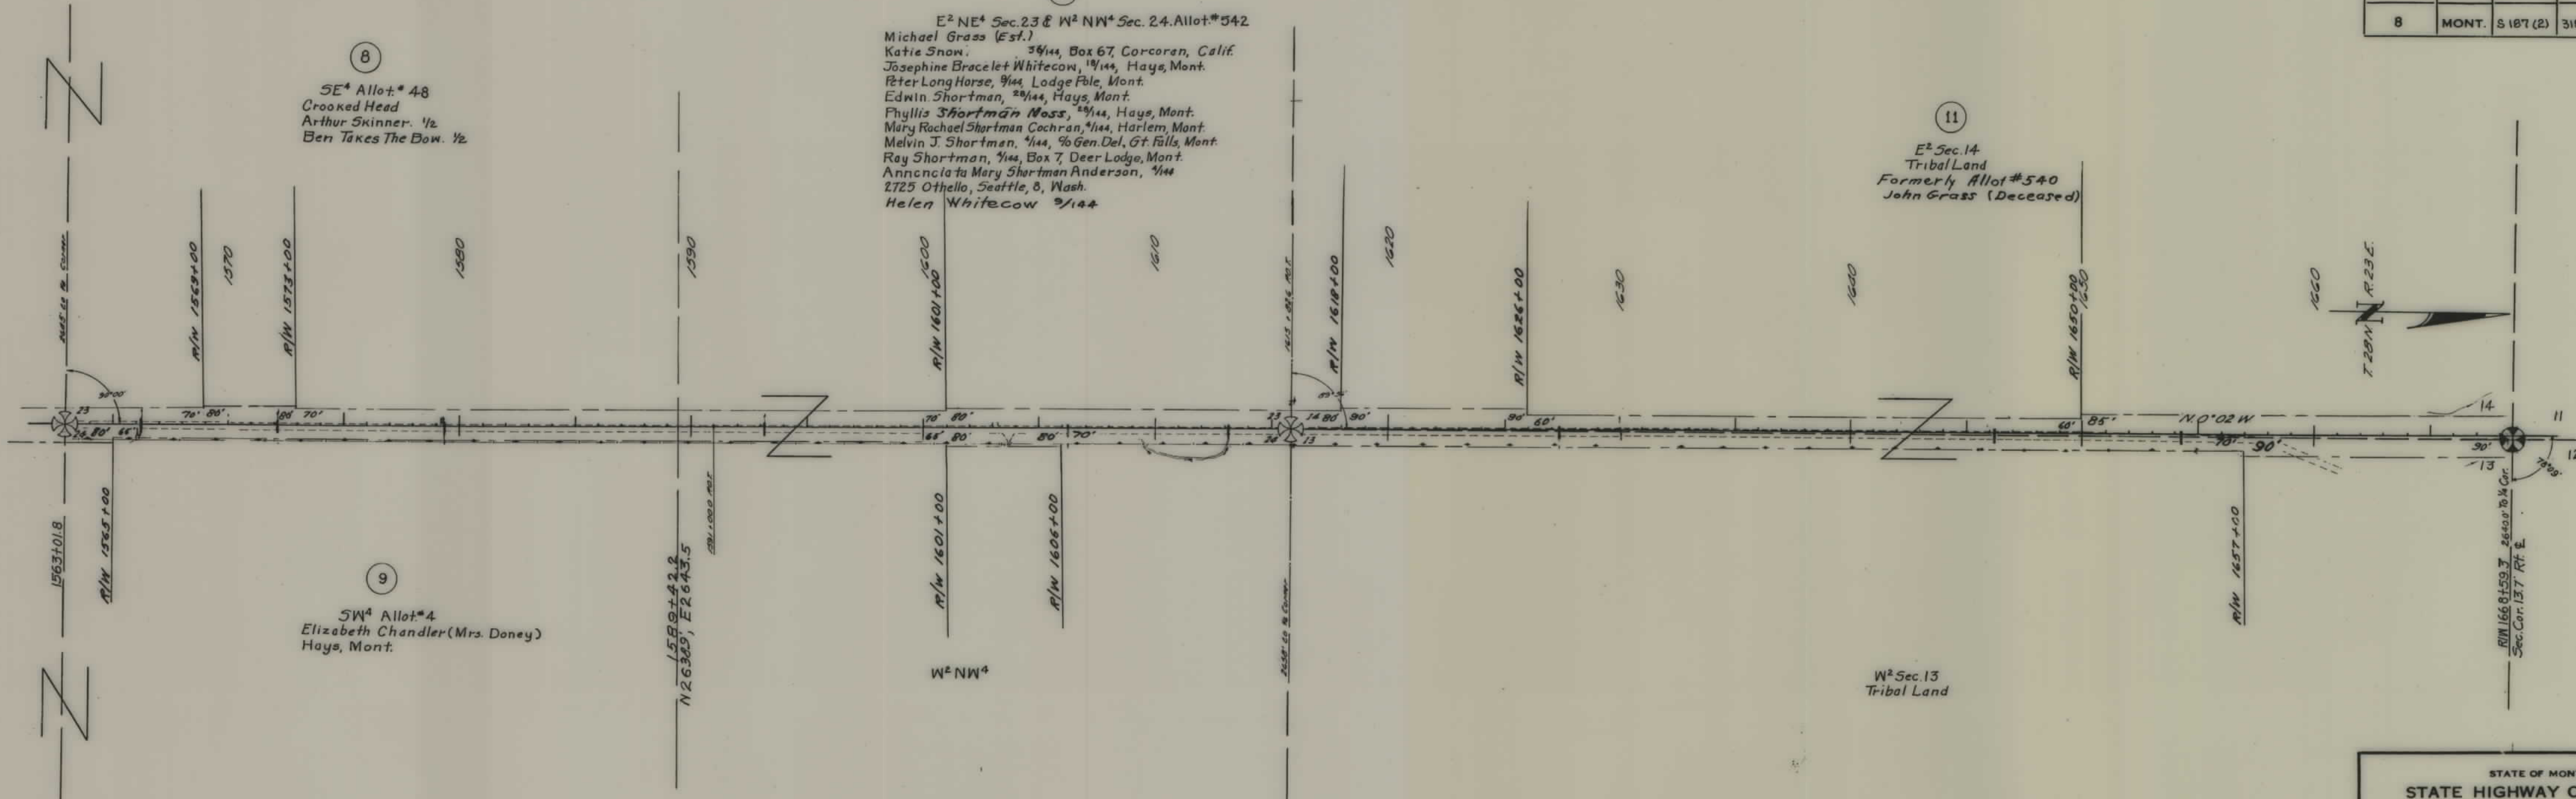

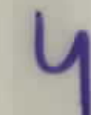
S 187(2) SHT 4 OF 7

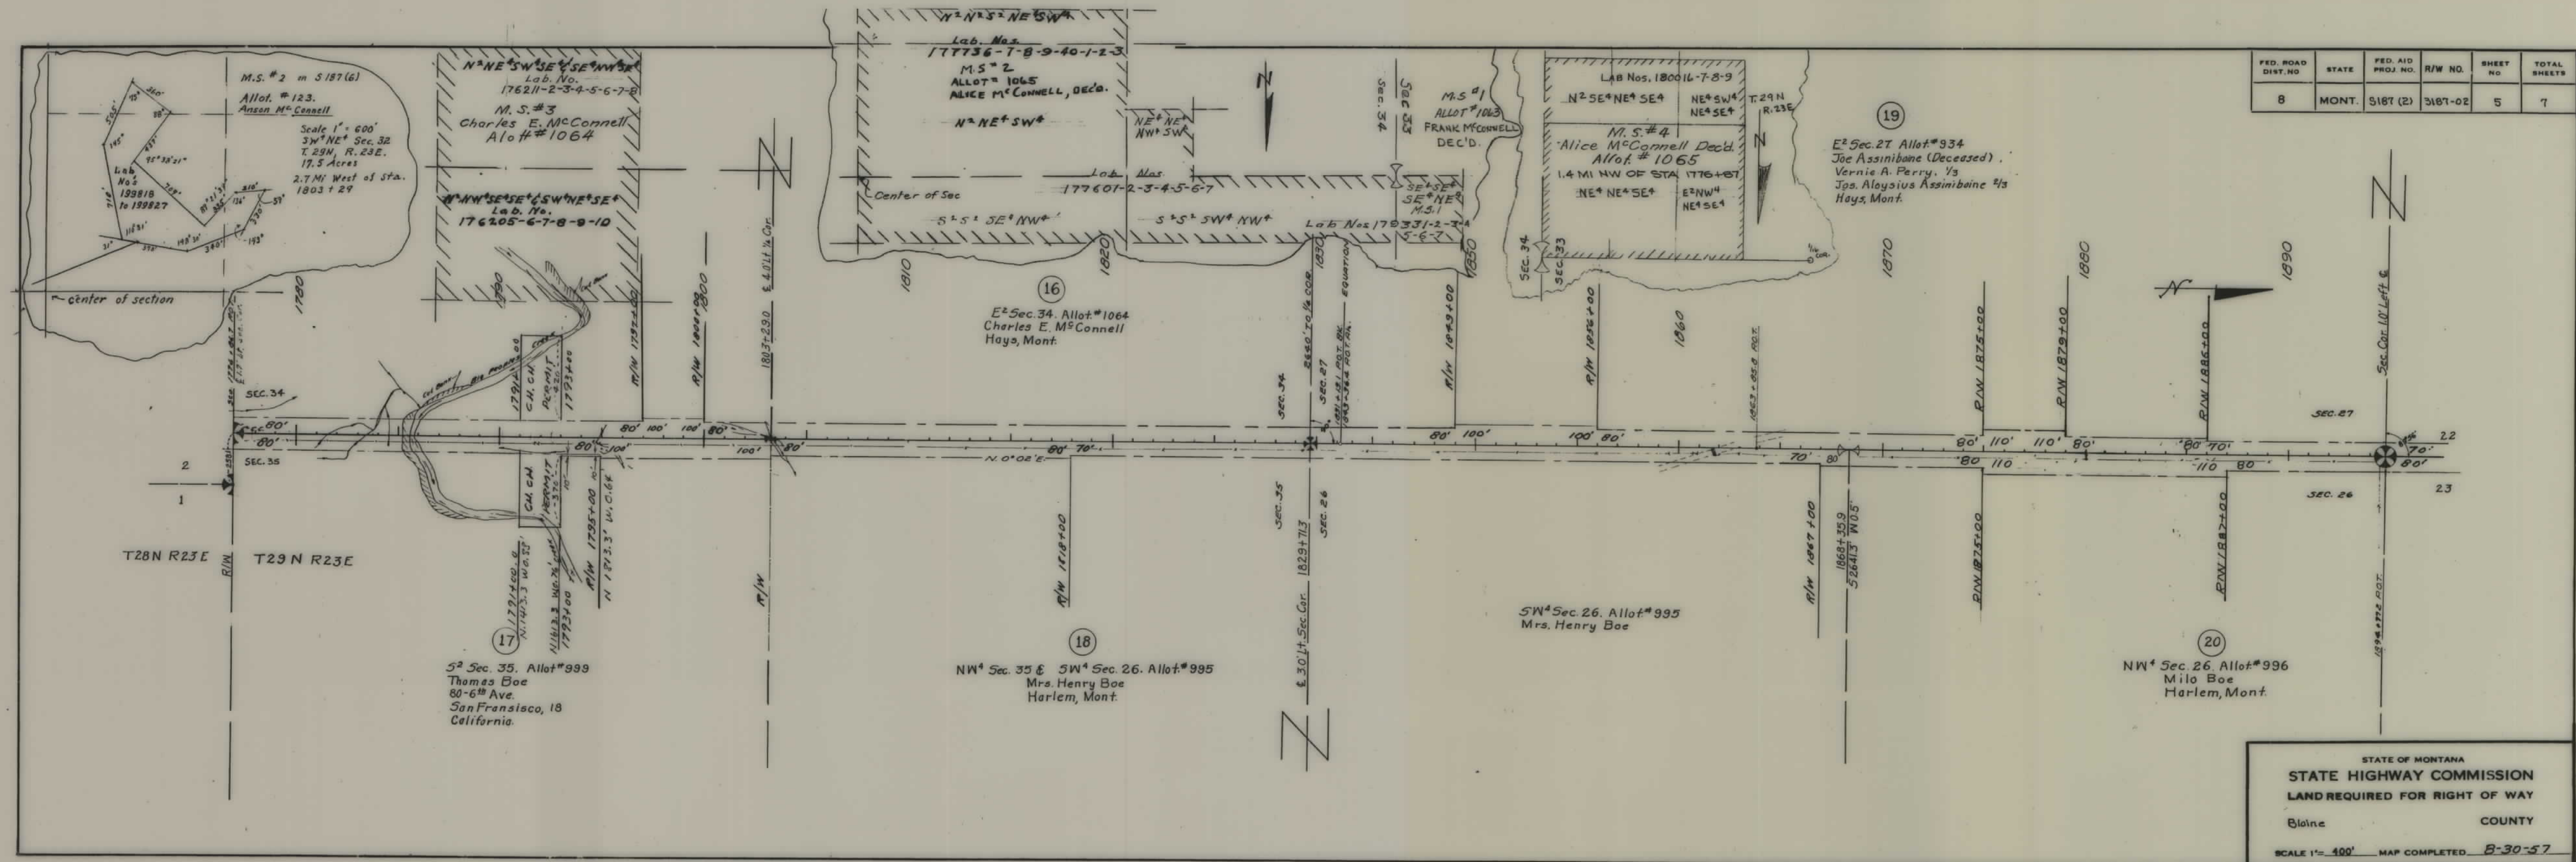

FED. ROAD DIST. NO.	STATE	FED. AID PROJ. NO.	R/W NO.	SHEET NO.	TOTAL SHEETS
8	MONT.	S187 (2)	3187-02	5	7


STATE OF MONTANA
STATE HIGHWAY COMMISSION
LAND REQUIRED FOR RIGHT OF WAY
Blaine COUNTY
SCALE 1"= 400' MAP COMPLETED B-30-57

FED. ROAD DIST. NO.	STATE	FED. AID PROJ. NO.	R/W NO.	SHEET NO.	TOTAL SHEETS
8	MONT.	S 187 (2)	3187-02	6	7

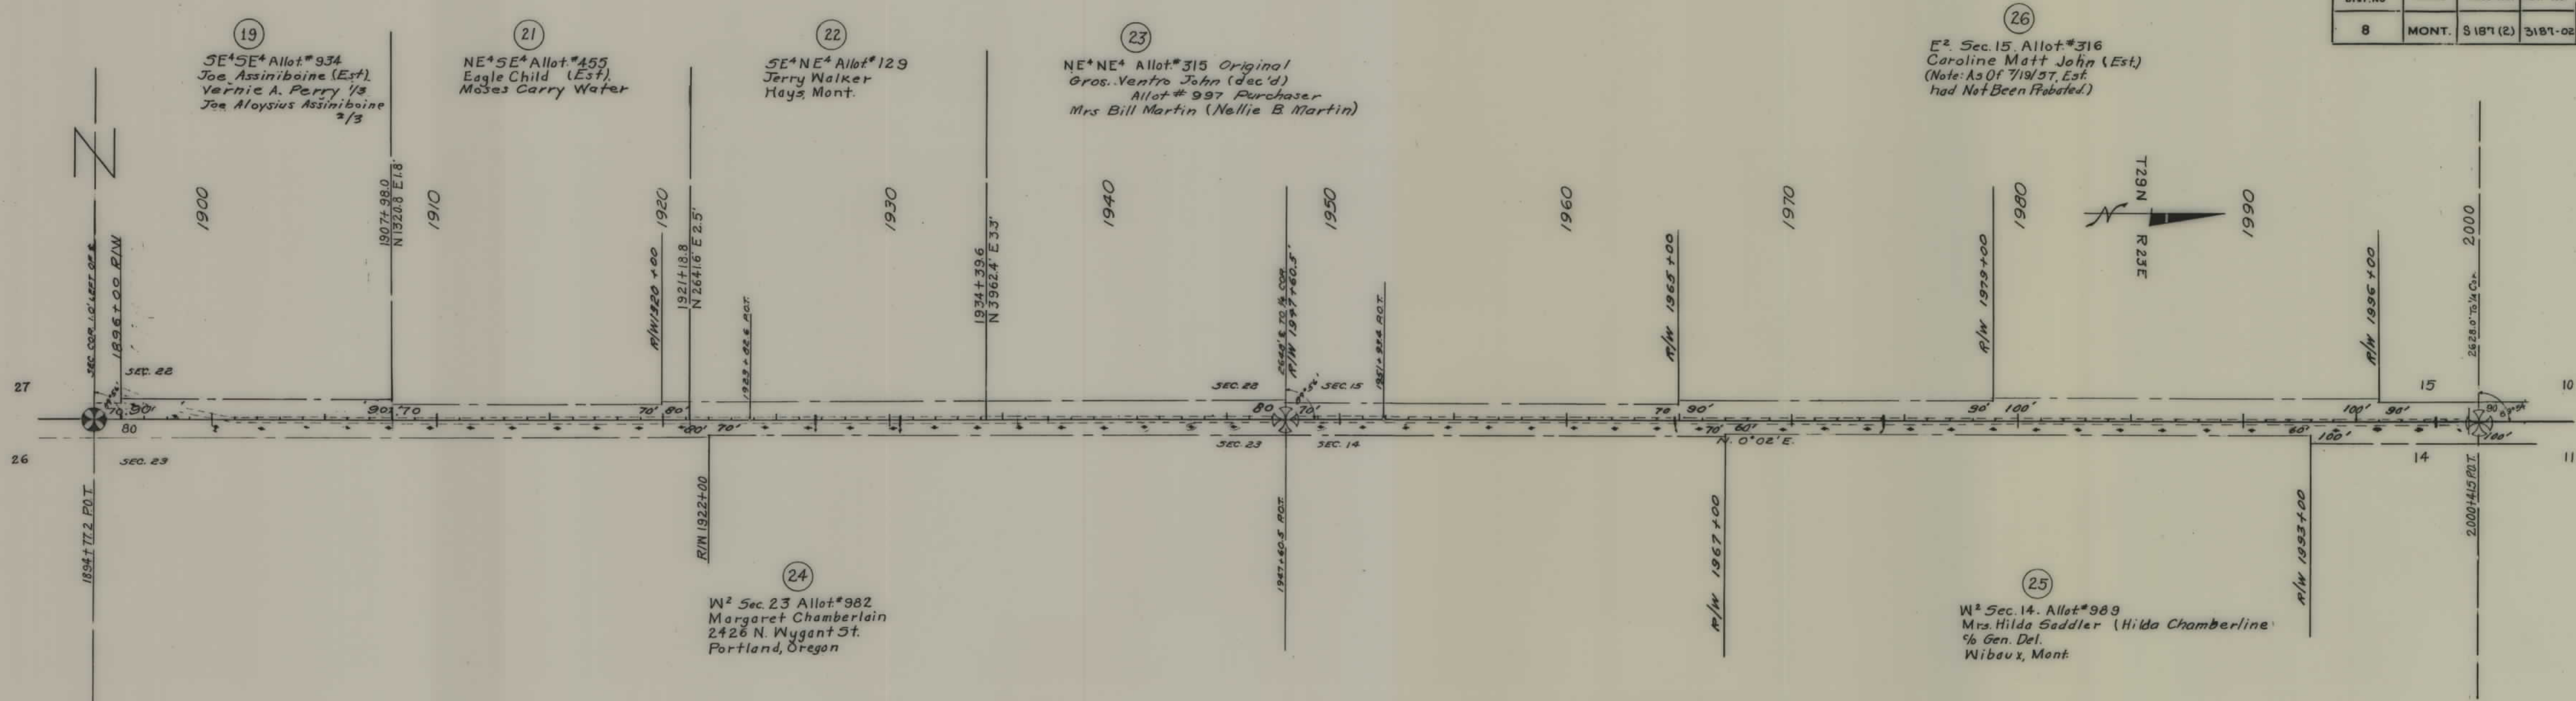

STATE OF MONTANA
 STATE HIGHWAY COMMISSION
 LAND REQUIRED FOR RIGHT OF WAY
 Blaine COUNTY
 SCALE 1" = 400' MAP COMPLETED 8-30-57

FED. ROAD DIST. NO.	STATE	FED. AID PROJ. NO.	R/W NO.	SHEET NO.	TOTAL SHEETS
8	MONT.	5187(2)	3187-02	7	7

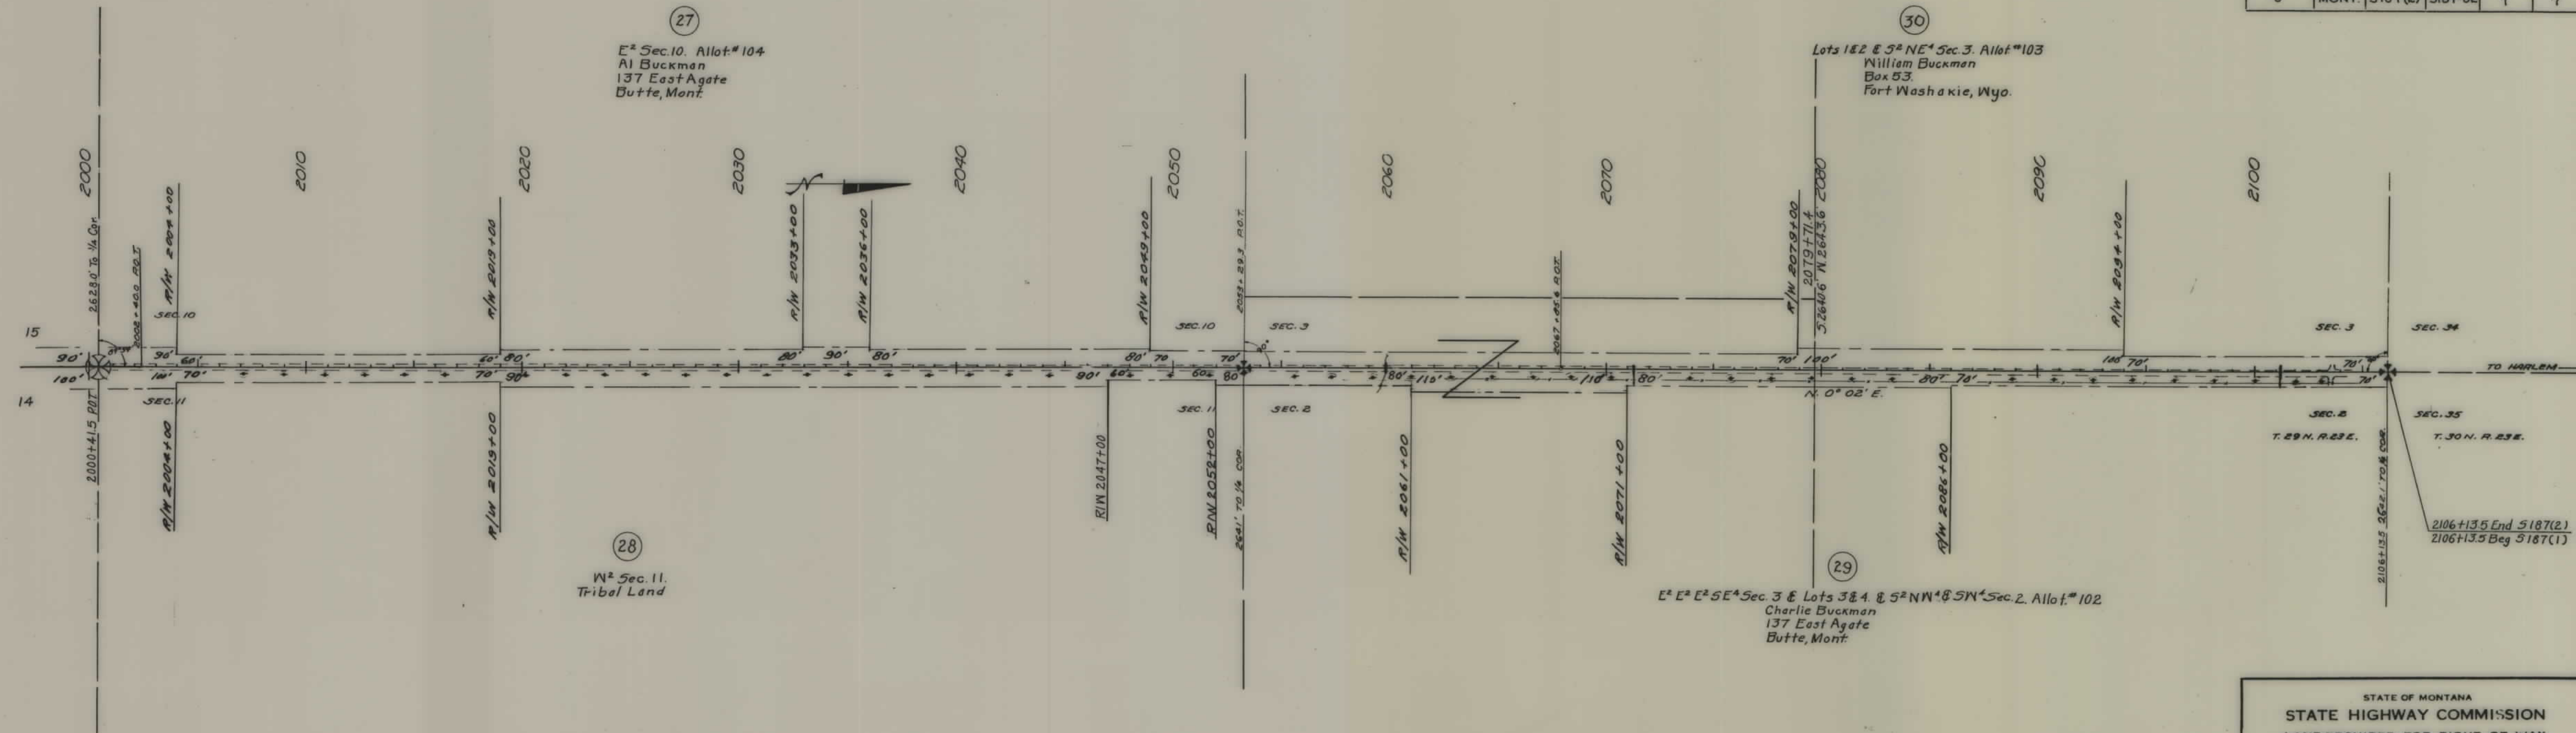

STATE OF MONTANA
STATE HIGHWAY COMMISSION
LAND REQUIRED FOR RIGHT OF WAY
Blaine COUNTY
SCALE 1"= 400' MAP COMPLETED 8-30-57