


PLANS
NOT
TO
SCALE

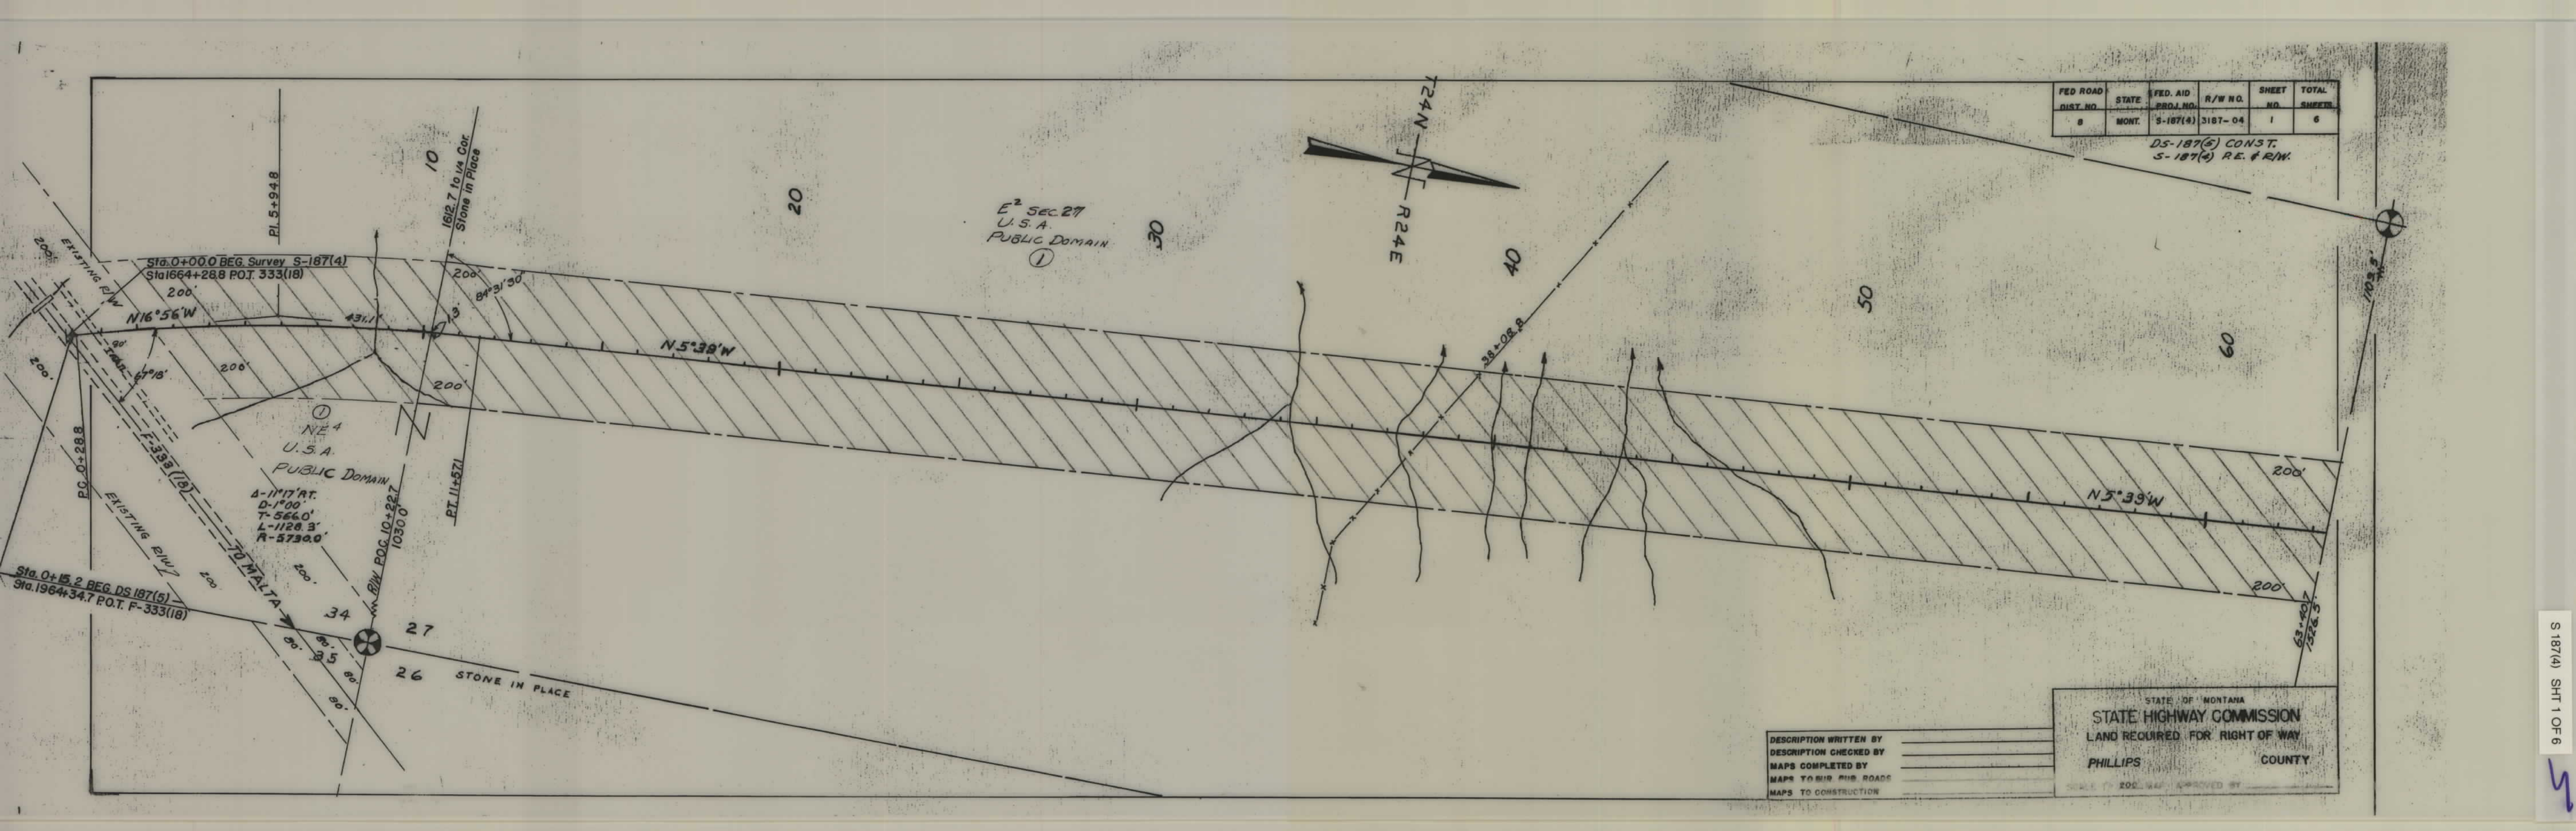


FED. ROAD DIST. NO.	STATE	FED. AID PROJ. NO.	R/W NO.	SHEET NO.	TOTAL SHEETS
8	MONT.	S-187(4)	3187-04	1	6

DS-187(5) CONST.
S-187(4) RE. & R/W.

DESCRIPTION WRITTEN BY _____
DESCRIPTION CHECKED BY _____
MAPS COMPLETED BY _____
MAPS TO OUR BUS. ROADS _____
MAPS TO CONSTRUCTION _____

STATE OF MONTANA
STATE HIGHWAY COMMISSION
LAND REQUIRED FOR RIGHT OF WAY
PHILLIPS COUNTY
SCALE 1" = 200' MAP APPROVED BY _____

FED. ROAD DIST. NO.	STATE	FED. AID PROJ. NO.	N.W. NO.	SHEET NO.	TOTAL SHEETS
8	MONT.	S-187(4)	3187-04	2	6

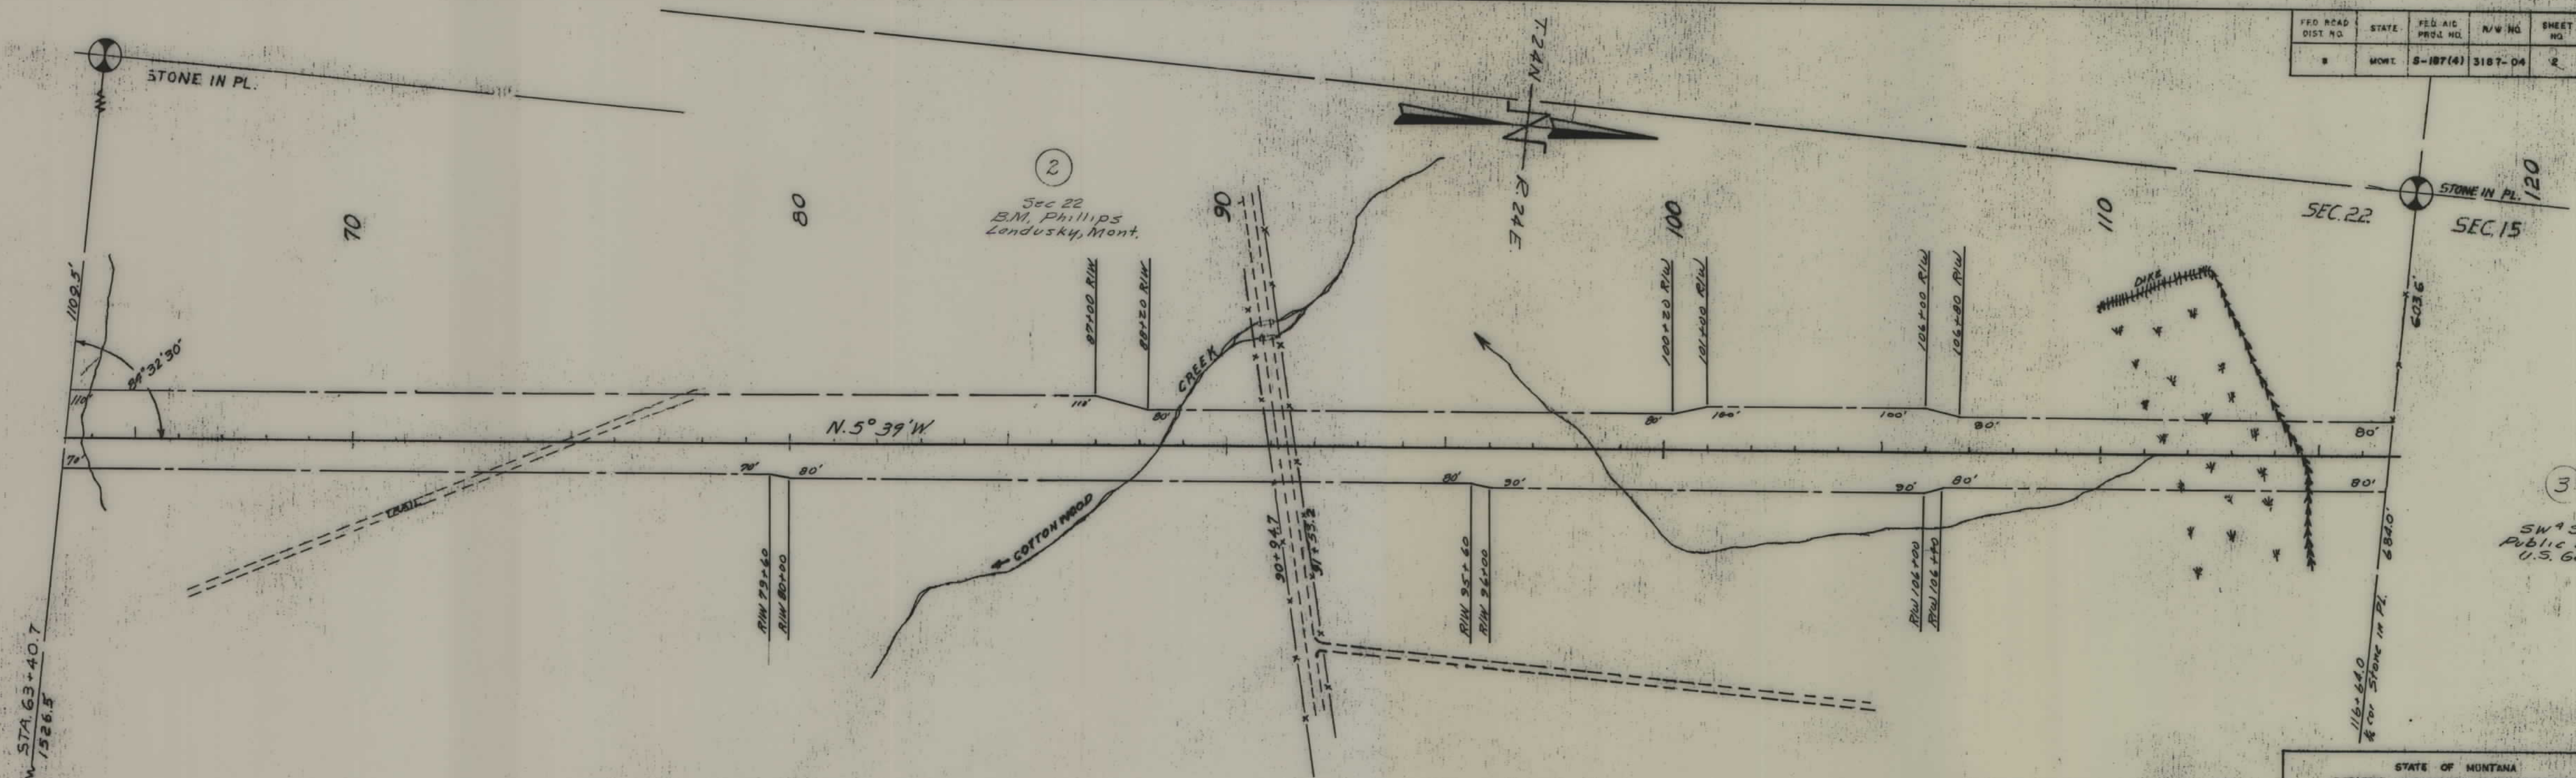


W. STA. 63+40.7
1526.5
R2

DESCRIPTIONS WRITTEN BY _____
 DESCRIPTIONS CHECKED BY _____
 MAPS COMPLETED BY _____
 MAPS TO BUI. PUB. ROADS _____
 MAPS TO CONSTRUCTION _____

STATE OF MONTANA
STATE HIGHWAY COMMISSION
 LAND REQUIRED FOR RIGHT OF WAY
PHILLIPS COUNTY
 SCALE 1" = 200' MAP APPROVED BY _____

FED. ROAD DIST. NO.	STWZ	FED. AID PROJ. NO.	R/W NO.	SHEET NO.	TOTAL SHEETS
8	MONT.	8-187(4)	3187-04	4	8

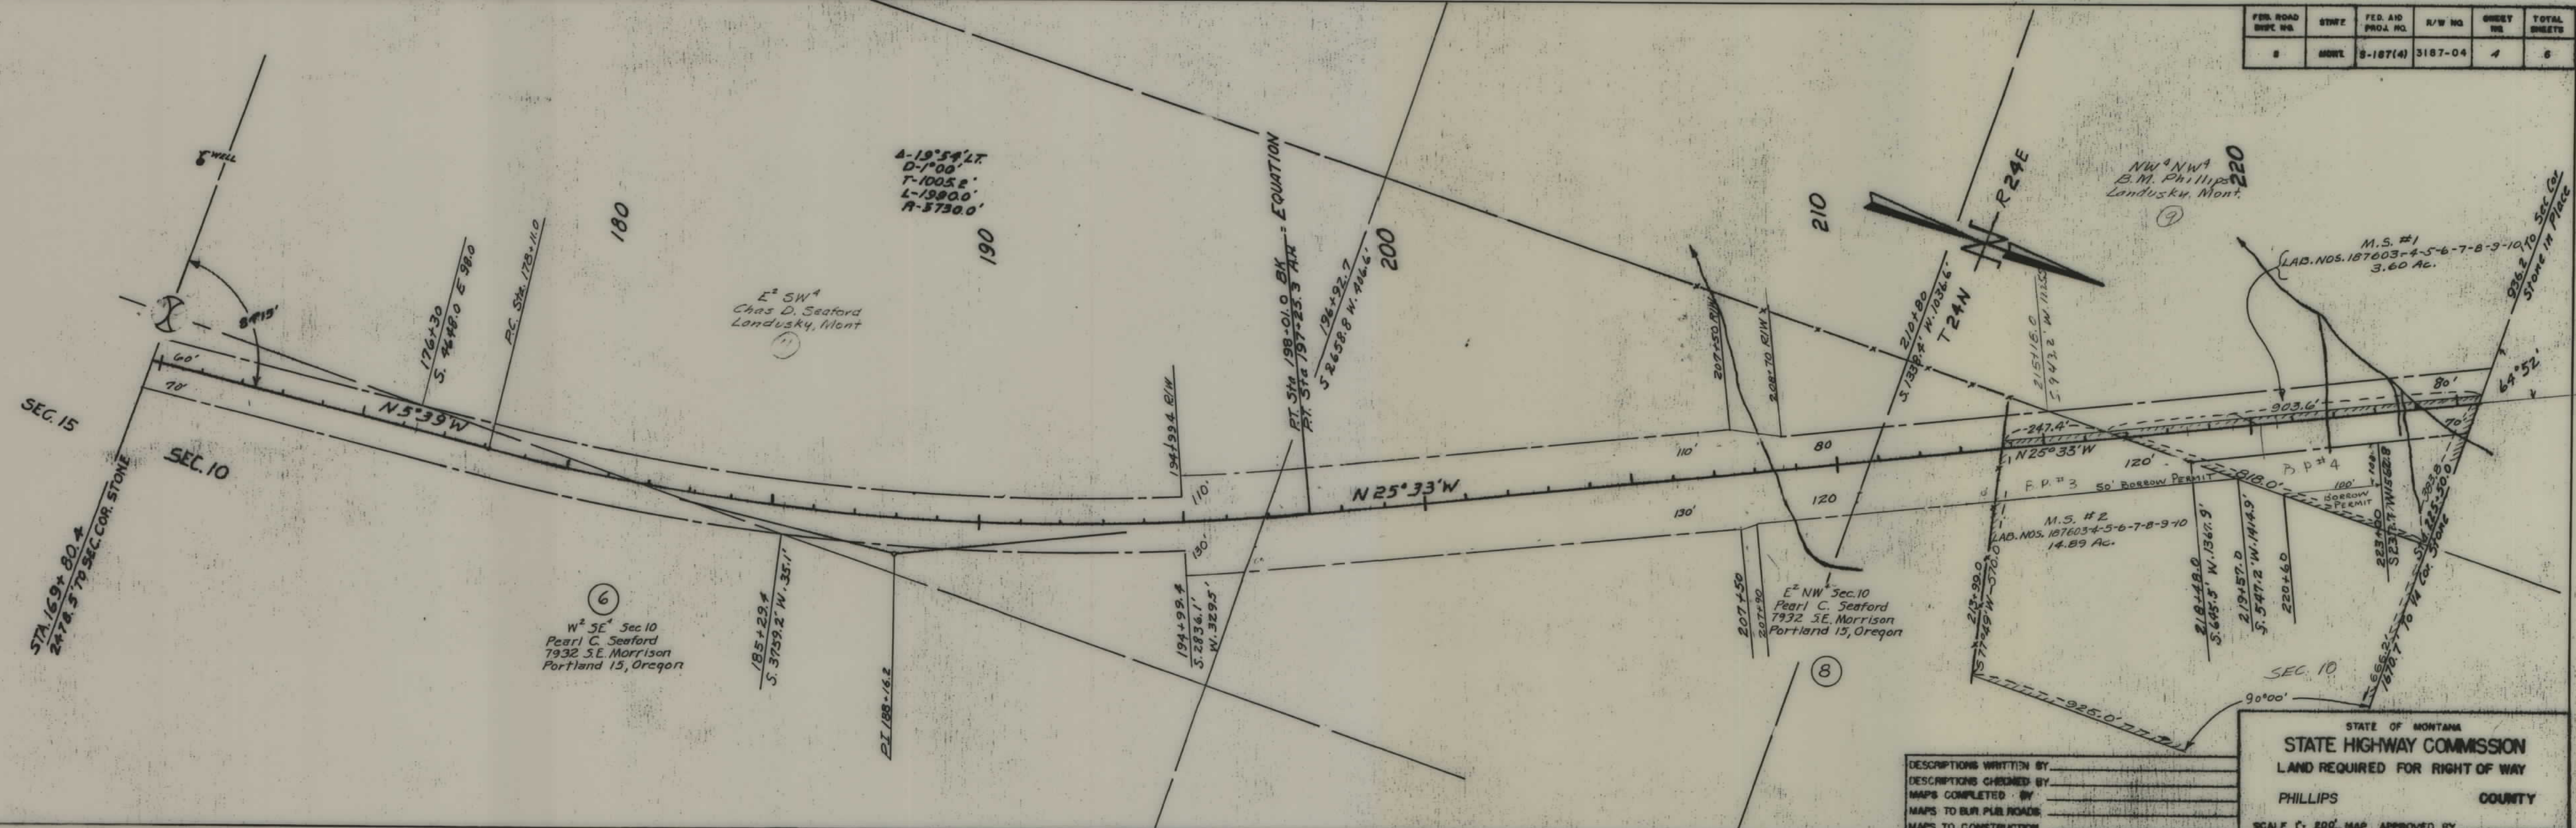

DESCRIPTIONS WRITTEN BY _____
 DESCRIPTIONS CHECKED BY _____
 MAPS COMPLETED BY _____
 MAPS TO BLR PUB. ROADS _____
 MAPS TO CONSTRUCTION _____

STATE OF MONTANA


STATE HIGHWAY COMMISSION

LAND REQUIRED FOR RIGHT OF WAY

PHILLIPS COUNTY

SCALE 1" = 200' MAP APPROVED BY _____

FED. ROAD DIST. NO.	STATE	FED. AID PROJ. NO.	R/W NR.	SHEET NO.	TOTAL SHEETS
8	MONT.	S-187(4)	3187-04	5	6

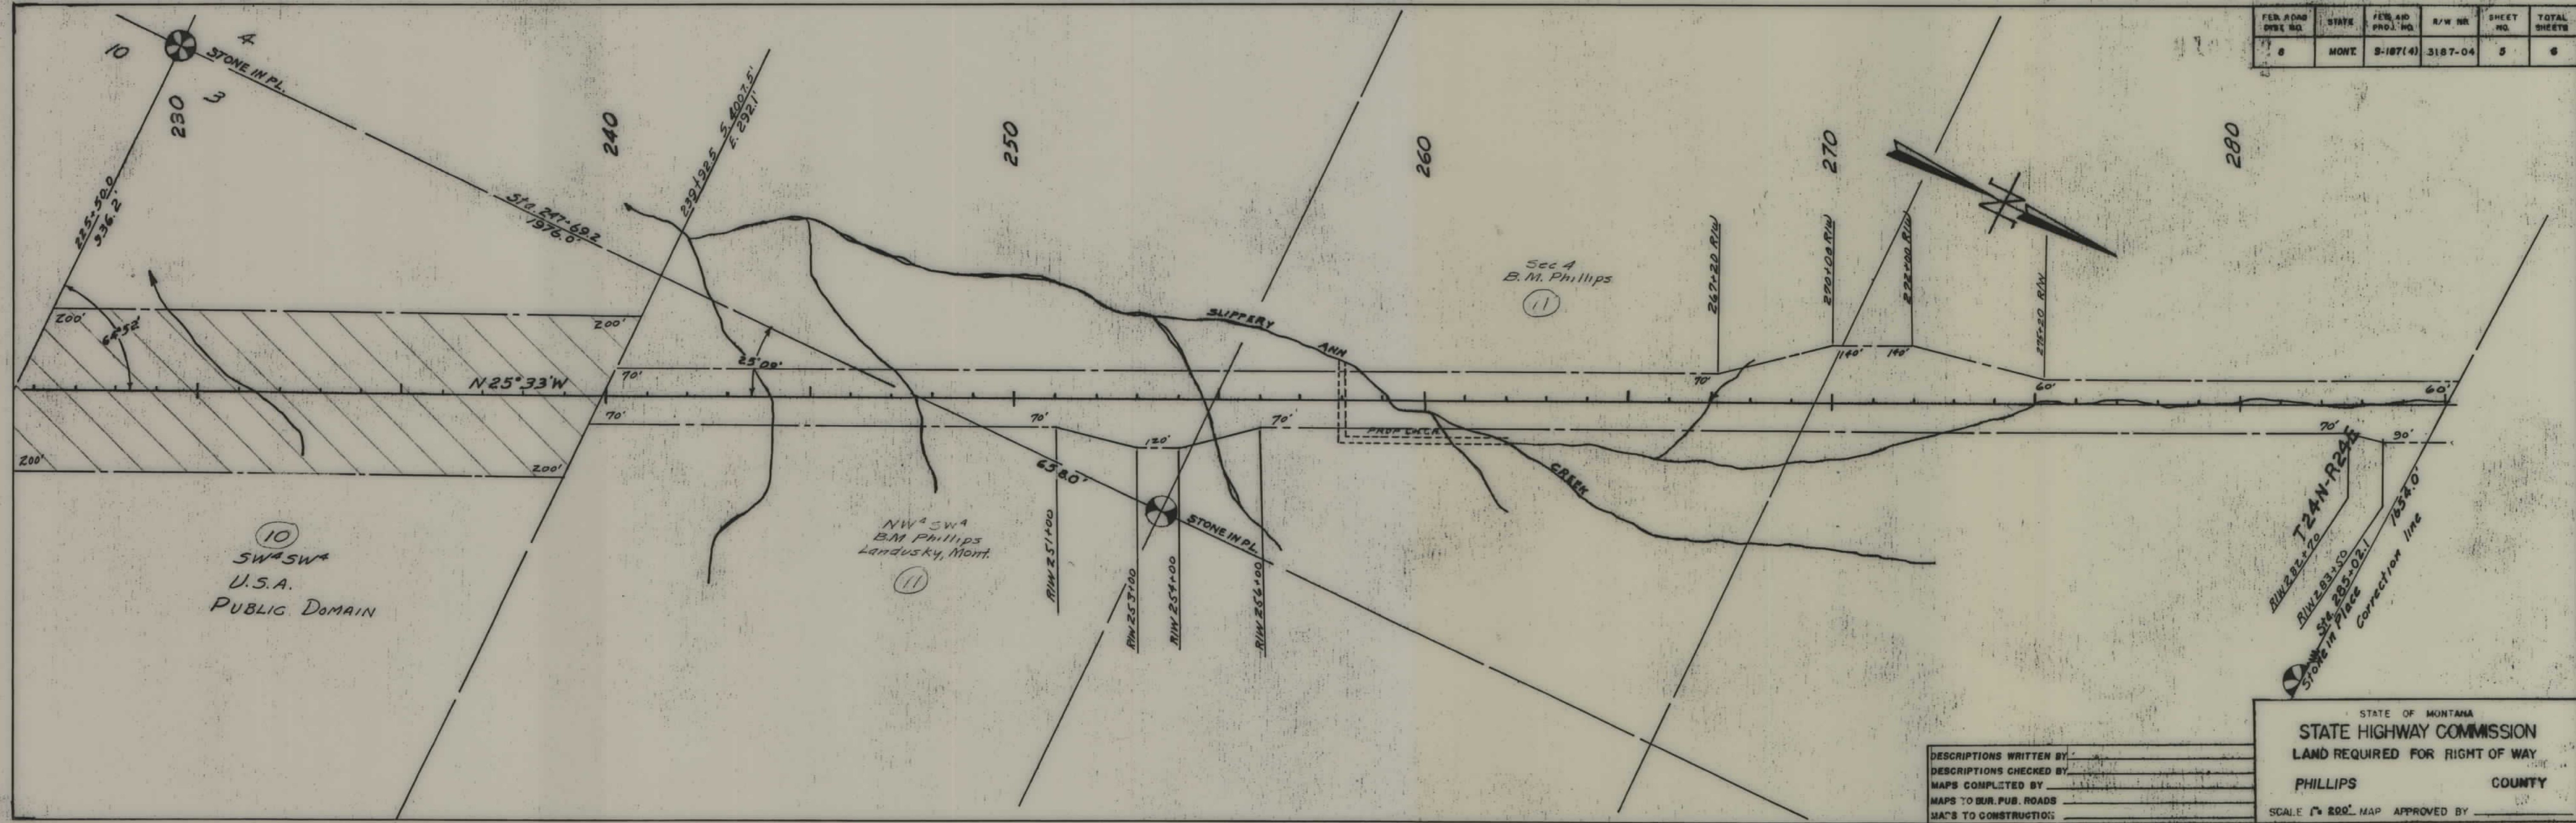

DESCRIPTIONS WRITTEN BY _____
 DESCRIPTIONS CHECKED BY _____
 MAPS COMPLETED BY _____
 MAPS TO BUR. PUB. ROADS _____
 MAPS TO CONSTRUCTION _____

STATE OF MONTANA
 STATE HIGHWAY COMMISSION
 LAND REQUIRED FOR RIGHT OF WAY
 PHILLIPS COUNTY
 SCALE 1" = 200' MAP APPROVED BY _____

S 187(4) SHT 6 OF 6