


PLANS
NOT
TO
SCALE

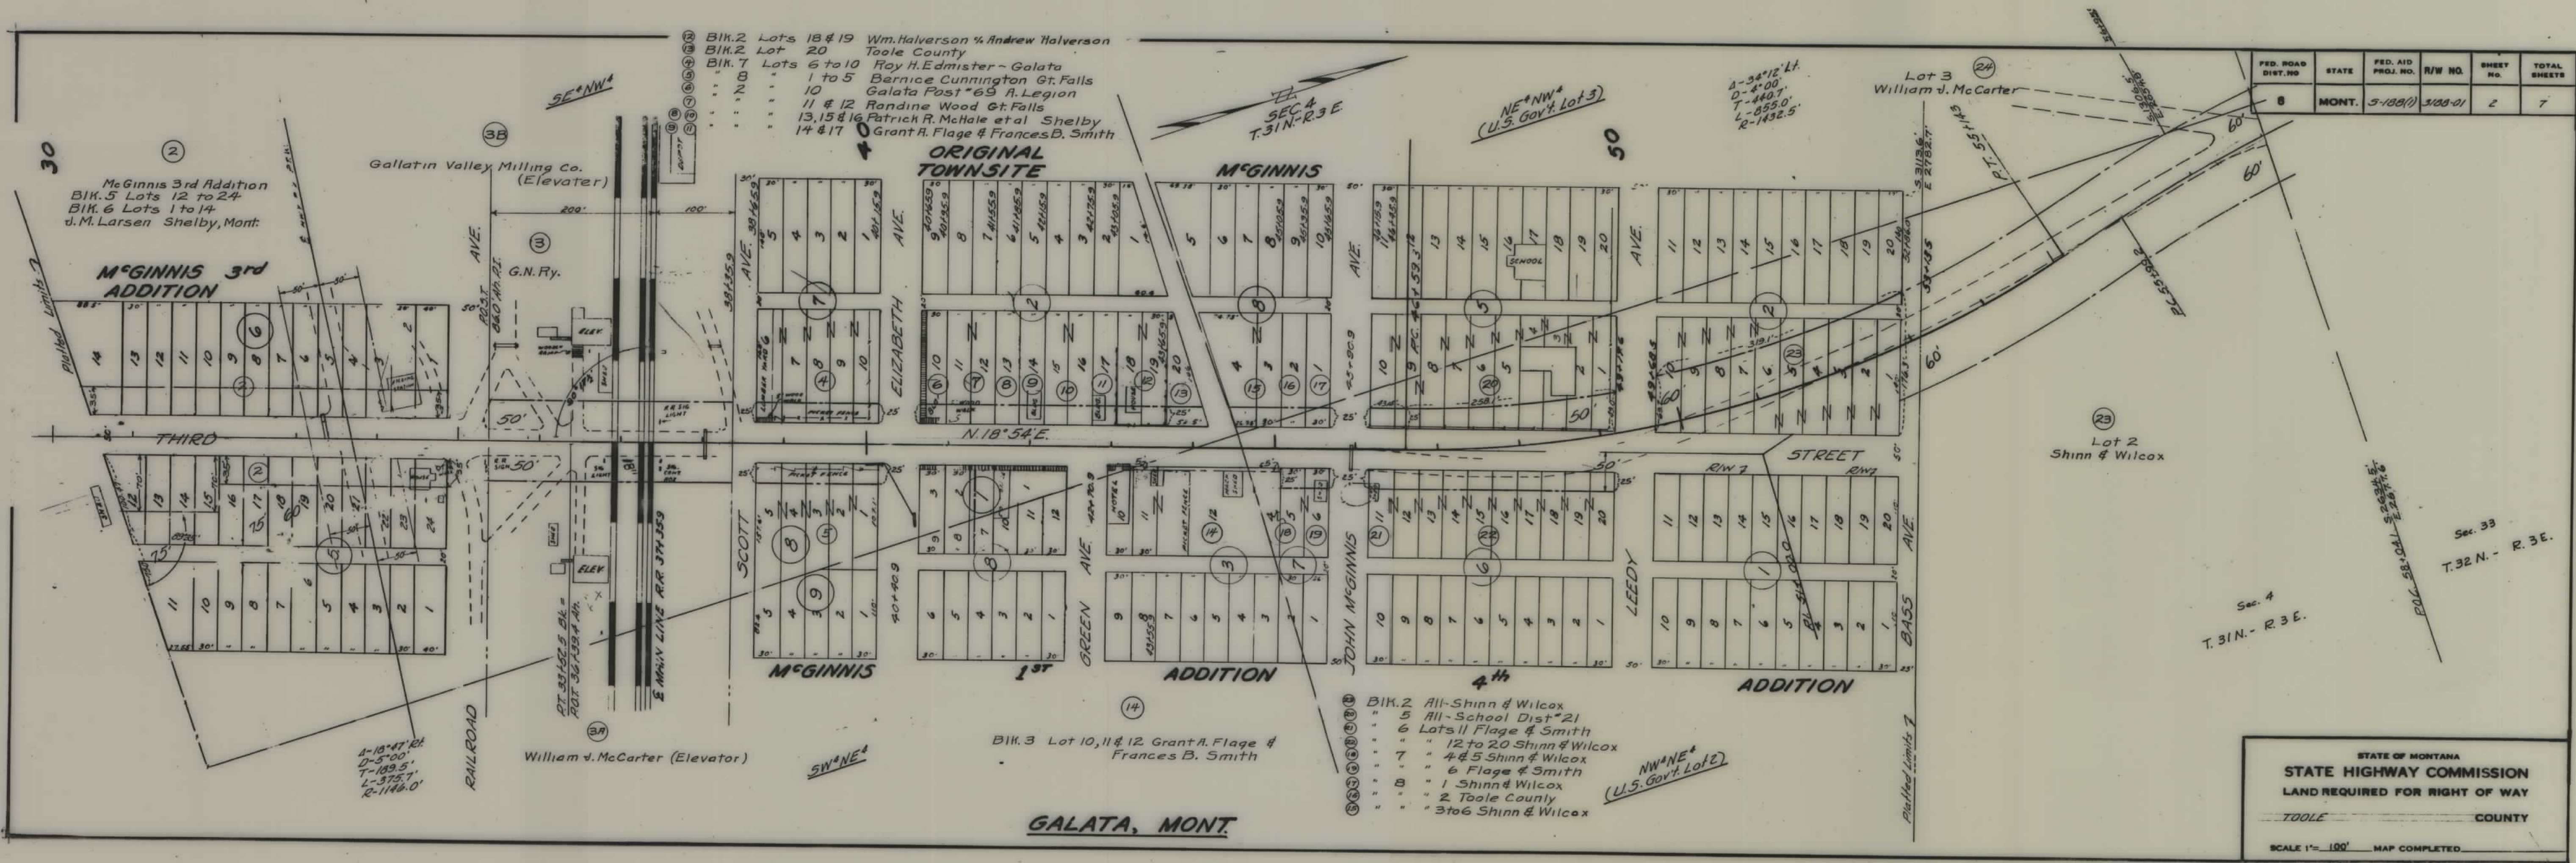

McGinnis 3rd Addition
Blk. 5 Lots 12 to 24
Blk. 6 Lots 1 to 14
J. M. Larsen Shelby, Mont.

Blk. 2 Lots 18 & 19 Wm. Halverson & Andrew Halverson
Blk. 2 Lot 20 Toole County
Blk. 7 Lots 6 to 10 Roy H. Edmister - Galata
1 to 5 Bernice Cunningham Gt. Falls
10 Galata Post #69 A. Legion
11 & 12 Randine Wood Gt. Falls
13, 15 & 16 Patrick R. McHale et al Shelby
14 & 17 Grant A. Flage & Frances B. Smith

Blk. 2 All-Shinn & Wilcox
5 All-School Dist #21
6 Lots 11 Flage & Smith
7 12 to 20 Shinn & Wilcox
8 4 & 5 Shinn & Wilcox
9 6 Flage & Smith
10 1 Shinn & Wilcox
11 2 Toole County
12 3 to 6 Shinn & Wilcox

Blk. 3 Lot 10, 11 & 12 Grant A. Flage & Frances B. Smith


Lot 3
William J. McCarter

Lot 2
Shinn & Wilcox

FED. ROAD DIST. NO.	STATE	FED. AID PROJ. NO.	R/W NO.	SHEET NO.	TOTAL SHEETS
8	MONT.	5-188(1)	3/08-01	2	7


STATE OF MONTANA
STATE HIGHWAY COMMISSION
LAND REQUIRED FOR RIGHT OF WAY
TOOLE COUNTY
SCALE 1"= 100' MAP COMPLETED

FED. ROAD DIST. NO.	STATE	FED. AID PROJ. NO.	R/W NO.	SHEET NO.	TOTAL SHEETS
8	MONT.	S-188 (1)	1/188-01	3	7

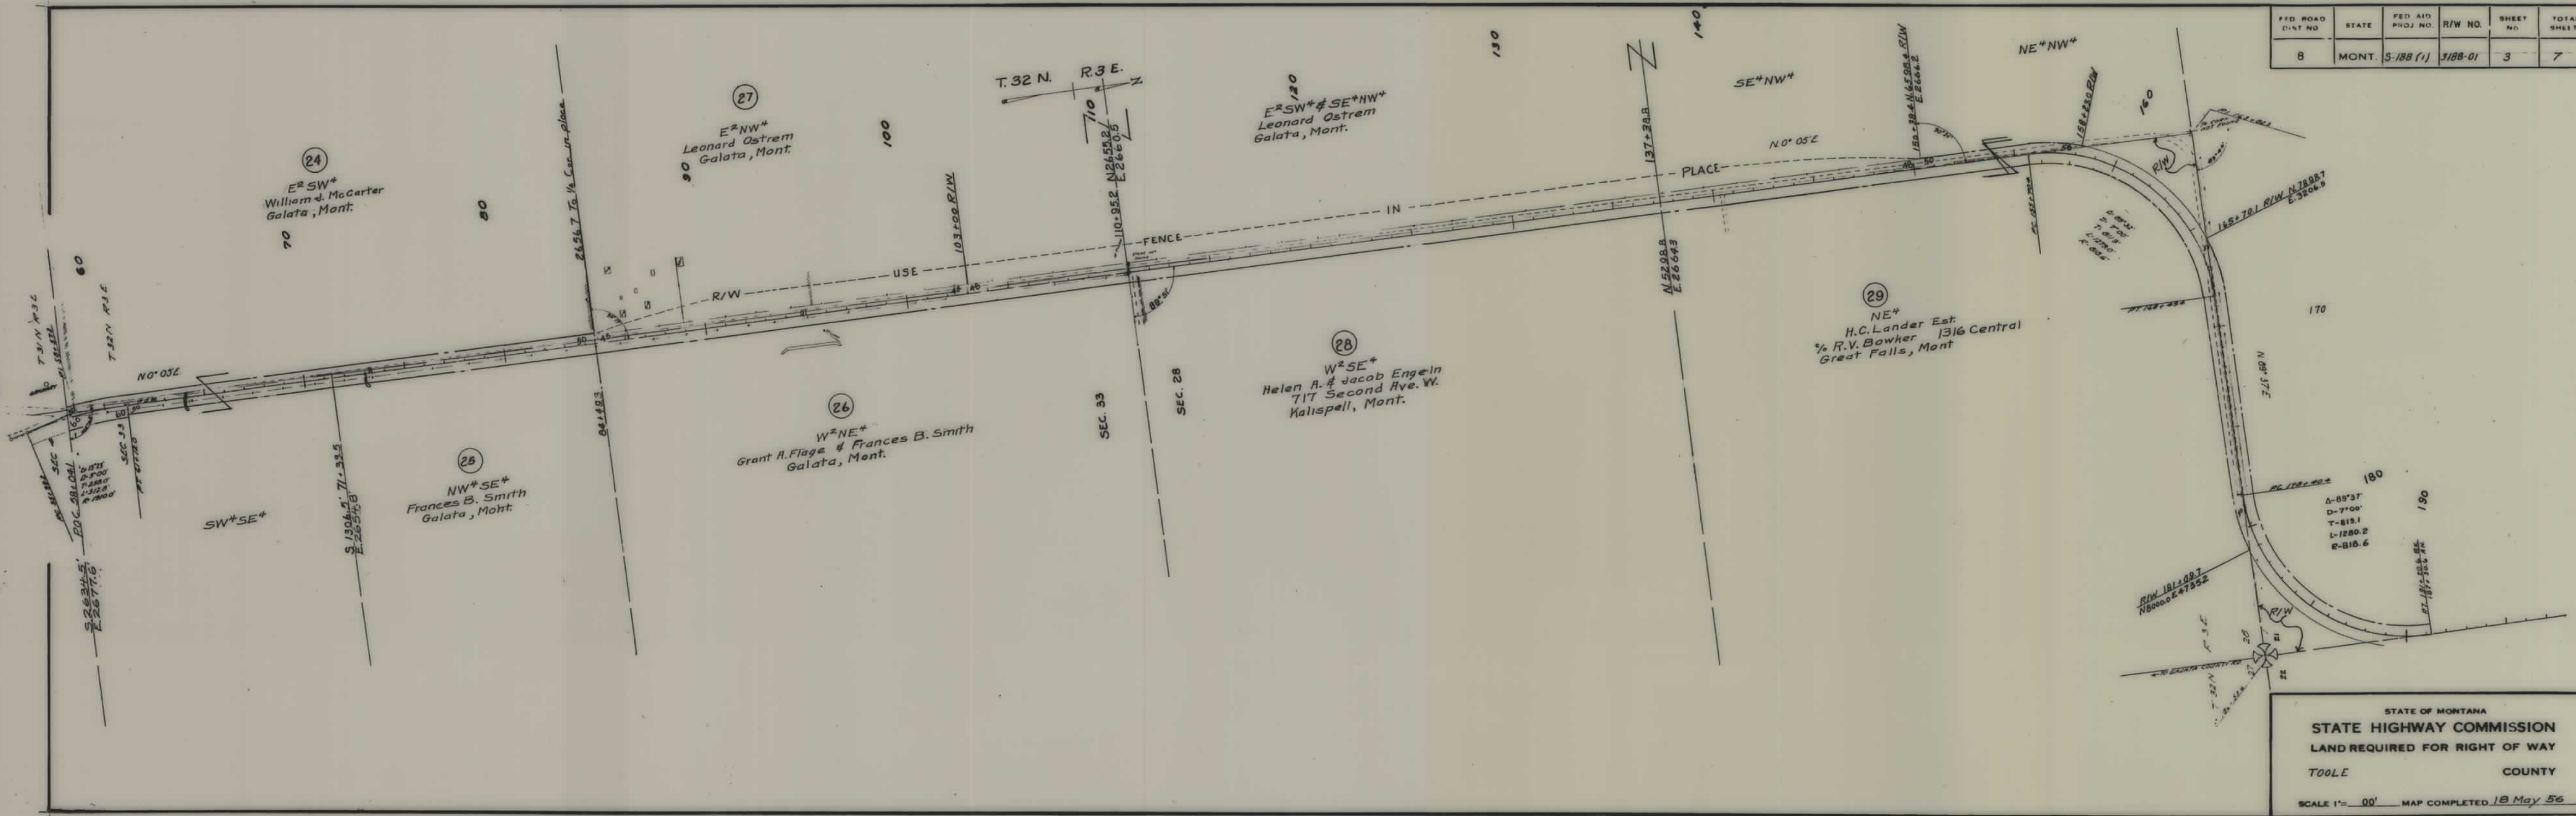


STATE OF MONTANA
STATE HIGHWAY COMMISSION
 LAND REQUIRED FOR RIGHT OF WAY
 TOOLE COUNTY
 SCALE 1" = 100' MAP COMPLETED 18 May 56

FED. ROAD DIST. NO.	STATE	FED. AID PROJ. NO.	R/W NO.	SHEET NO.	TOTAL SHEETS
8	MONT.	5188(1)	3188-01	4	7

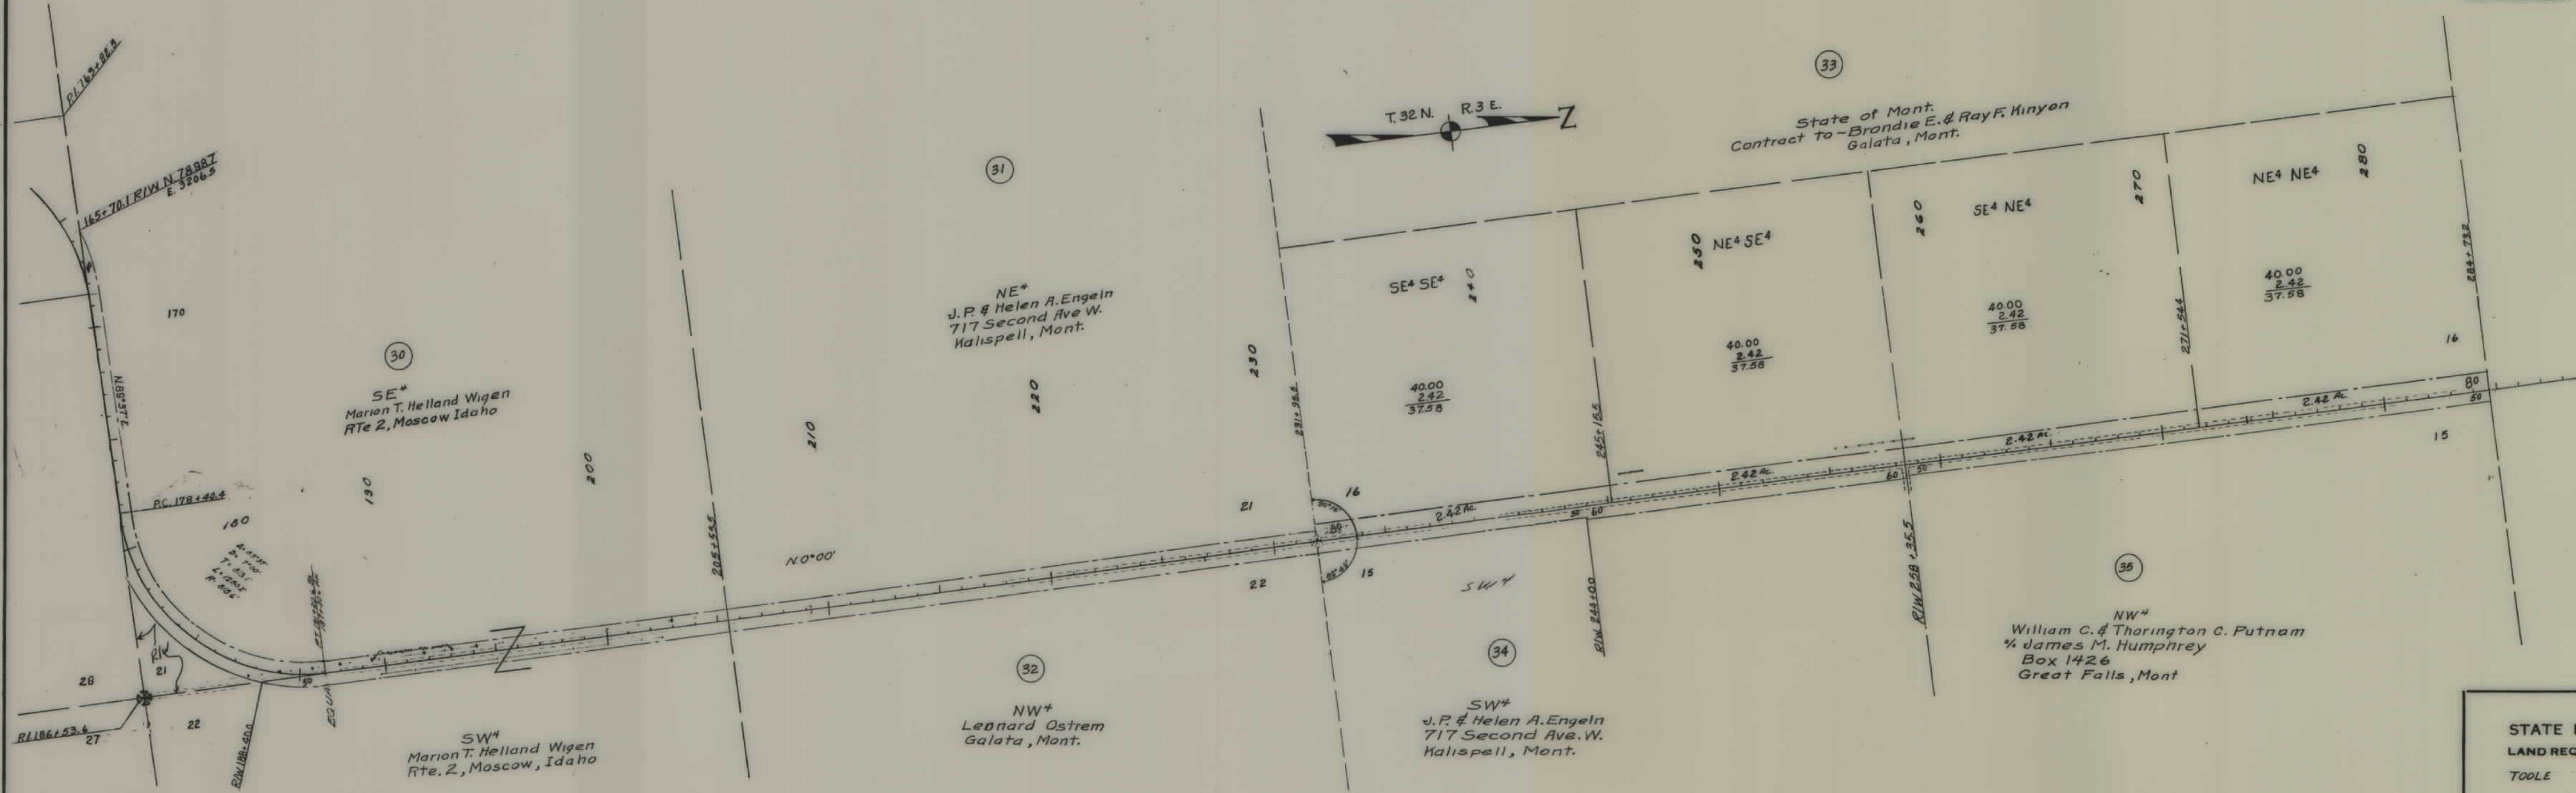

STATE OF MONTANA
 STATE HIGHWAY COMMISSION
 LAND REQUIRED FOR RIGHT OF WAY
 TOOLE COUNTY
 SCALE 1" = 400' MAP COMPLETED 18 May 56

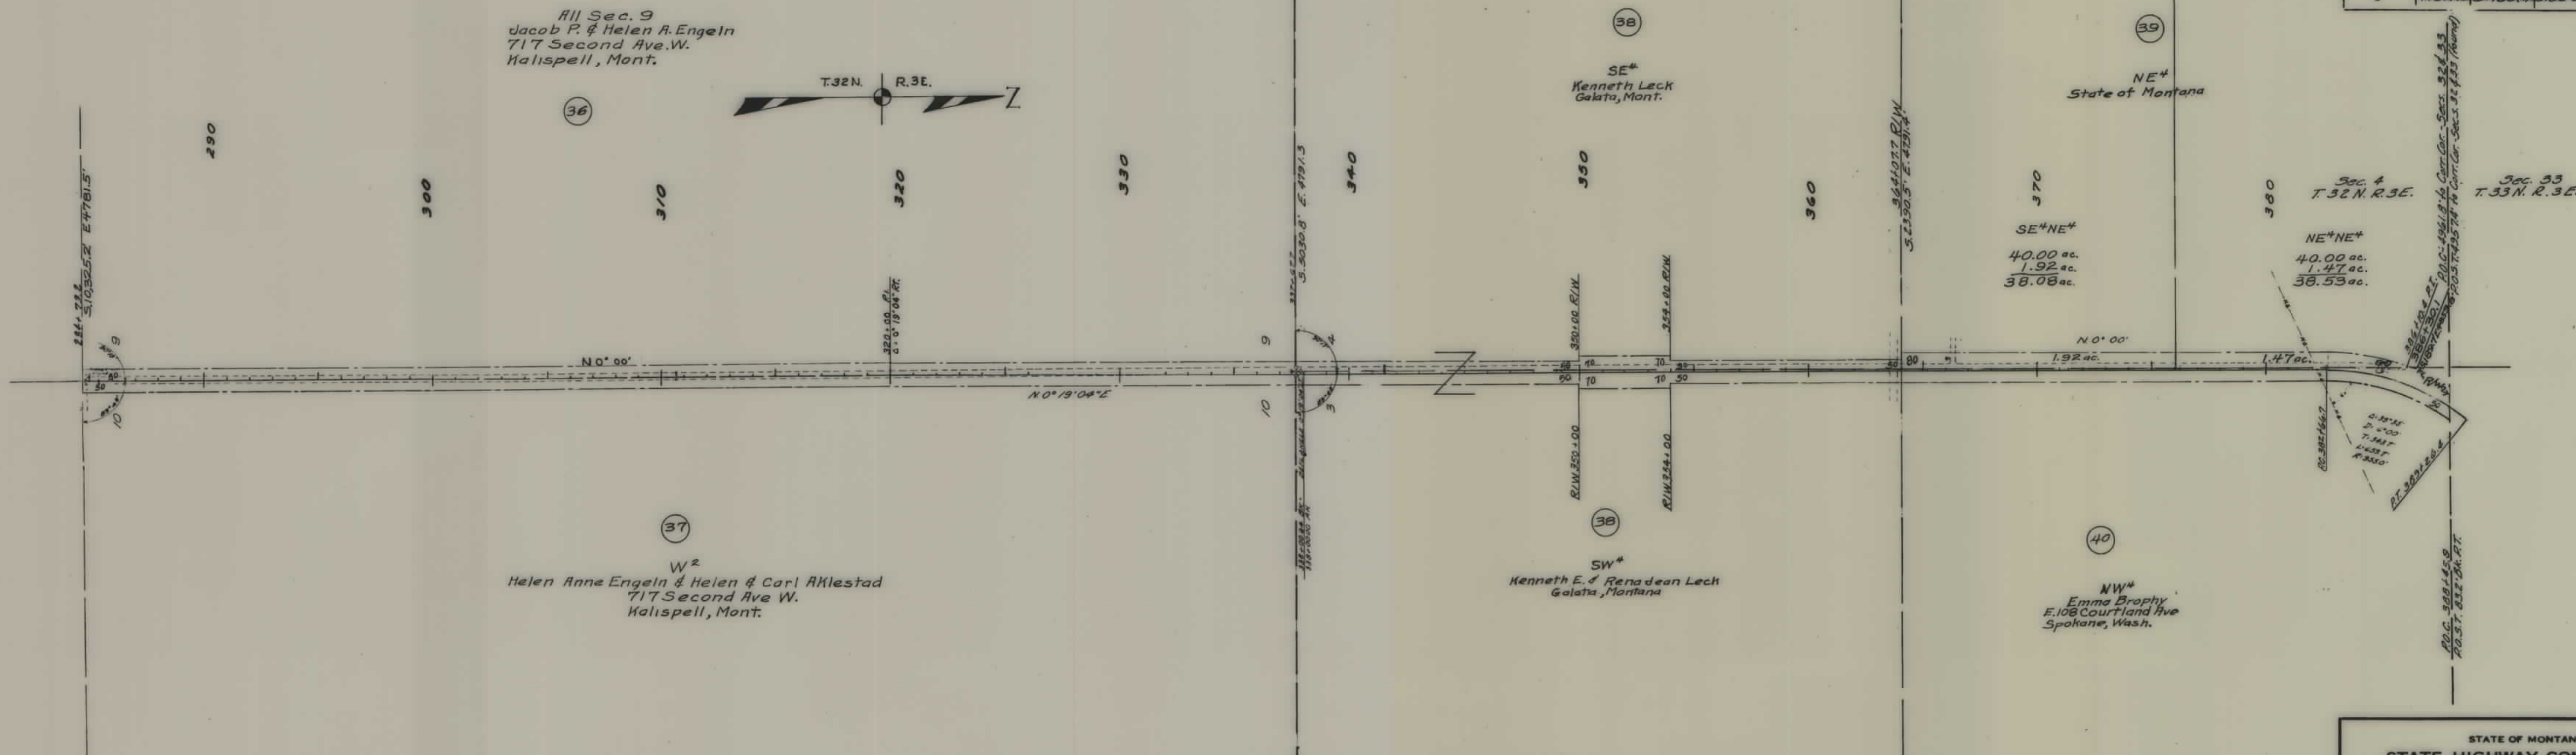


FED ROAD DIST NO	STATE	FED AID PROJ NO	R/W NO.	SHEET NO	TOTAL SHEETS
8	MONT.	5-188(1)	3/188-01	5	7

STATE OF MONTANA
 STATE HIGHWAY COMMISSION
 LAND REQUIRED FOR RIGHT OF WAY
 TOOLE COUNTY
 SCALE 1" = 400' MAP COMPLETED 18 May 56


Northern Tel. Assoc.
 Haure, Mont
 337+67.7 Ah.

FED. ROAD DIST. NO.	STATE	FED. AID PROJ. NO.	R/W NO.	SHEET NO.	TOTAL SHEETS
8	MONT.	5-188(1)	318B-01	6	7

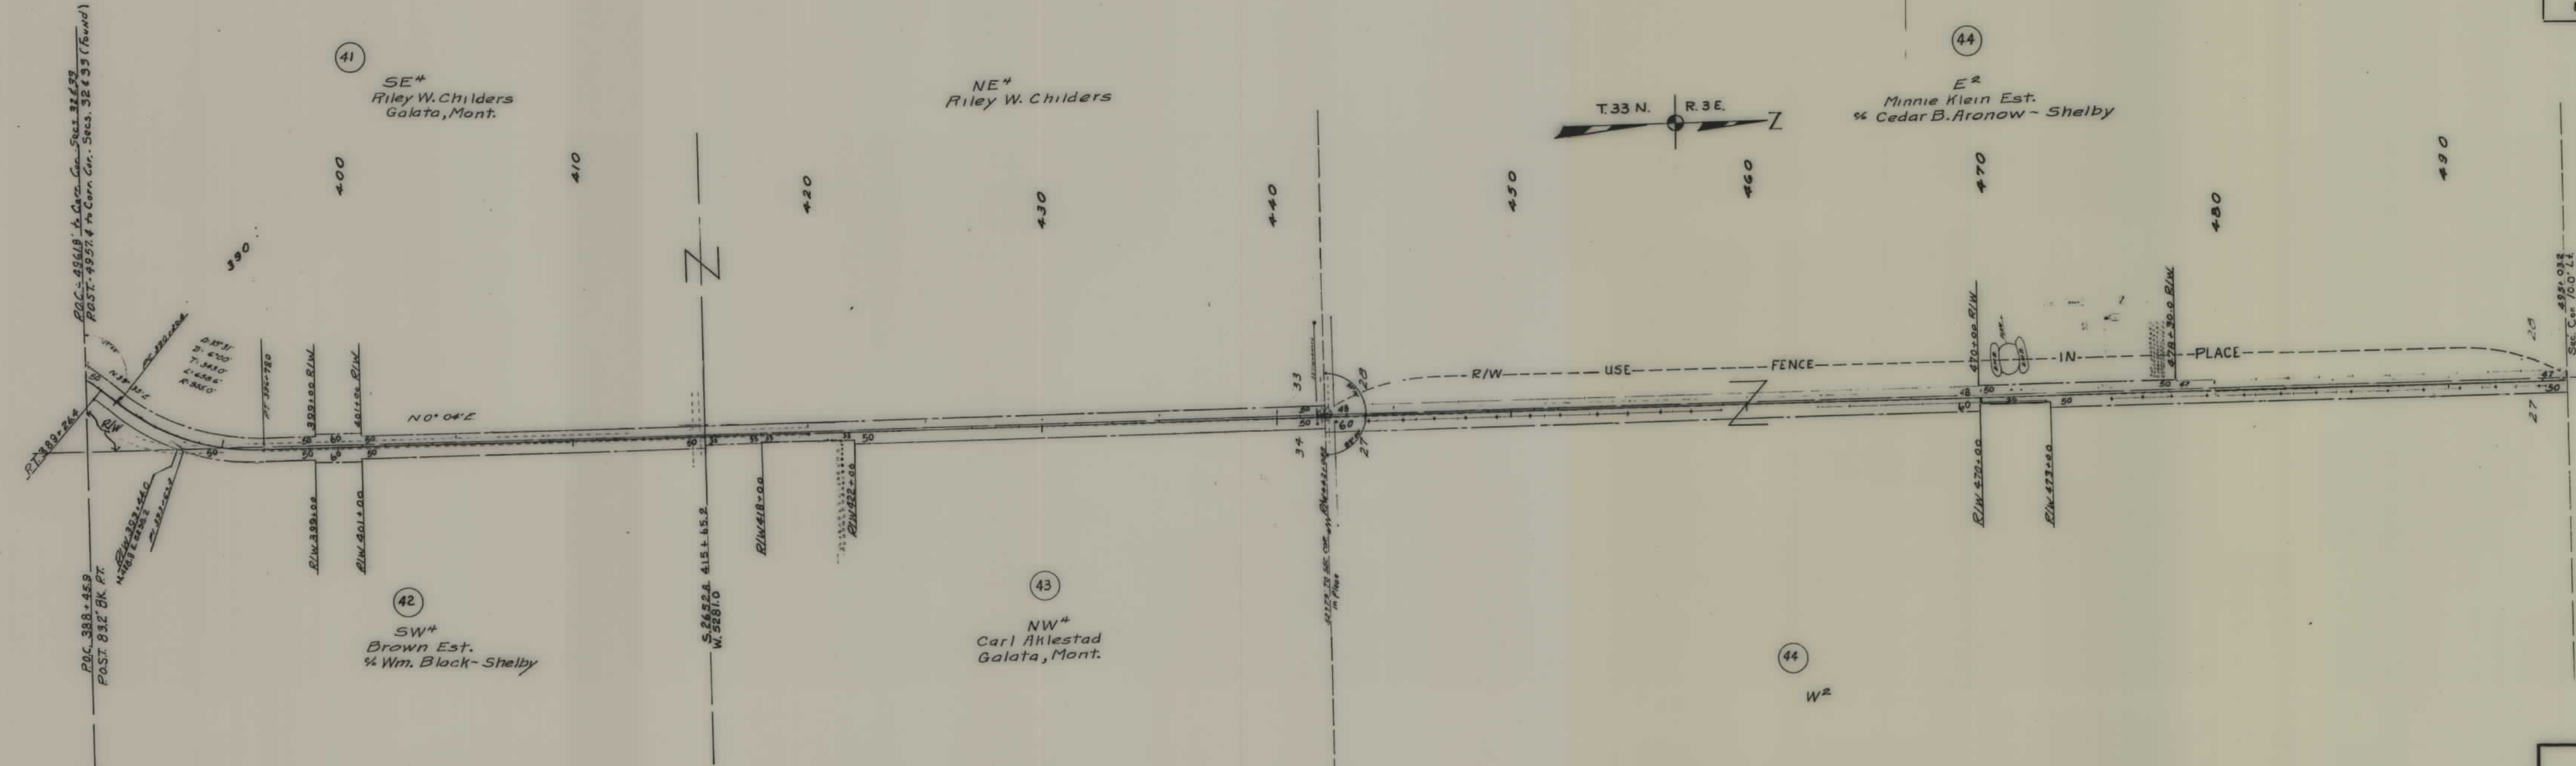

STATE OF MONTANA
 STATE HIGHWAY COMMISSION
 LAND REQUIRED FOR RIGHT OF WAY
 TOLLE COUNTY
 SCALE 1"=400' MAP COMPLETED 18 May 56

FED. ROAD DIST. NO.	STATE	FED. AID PROJ. NO.	R/W NO.	SHEET NO.	TOTAL SHEETS
8	MONT.	5-100(1)	3100-21	7	7

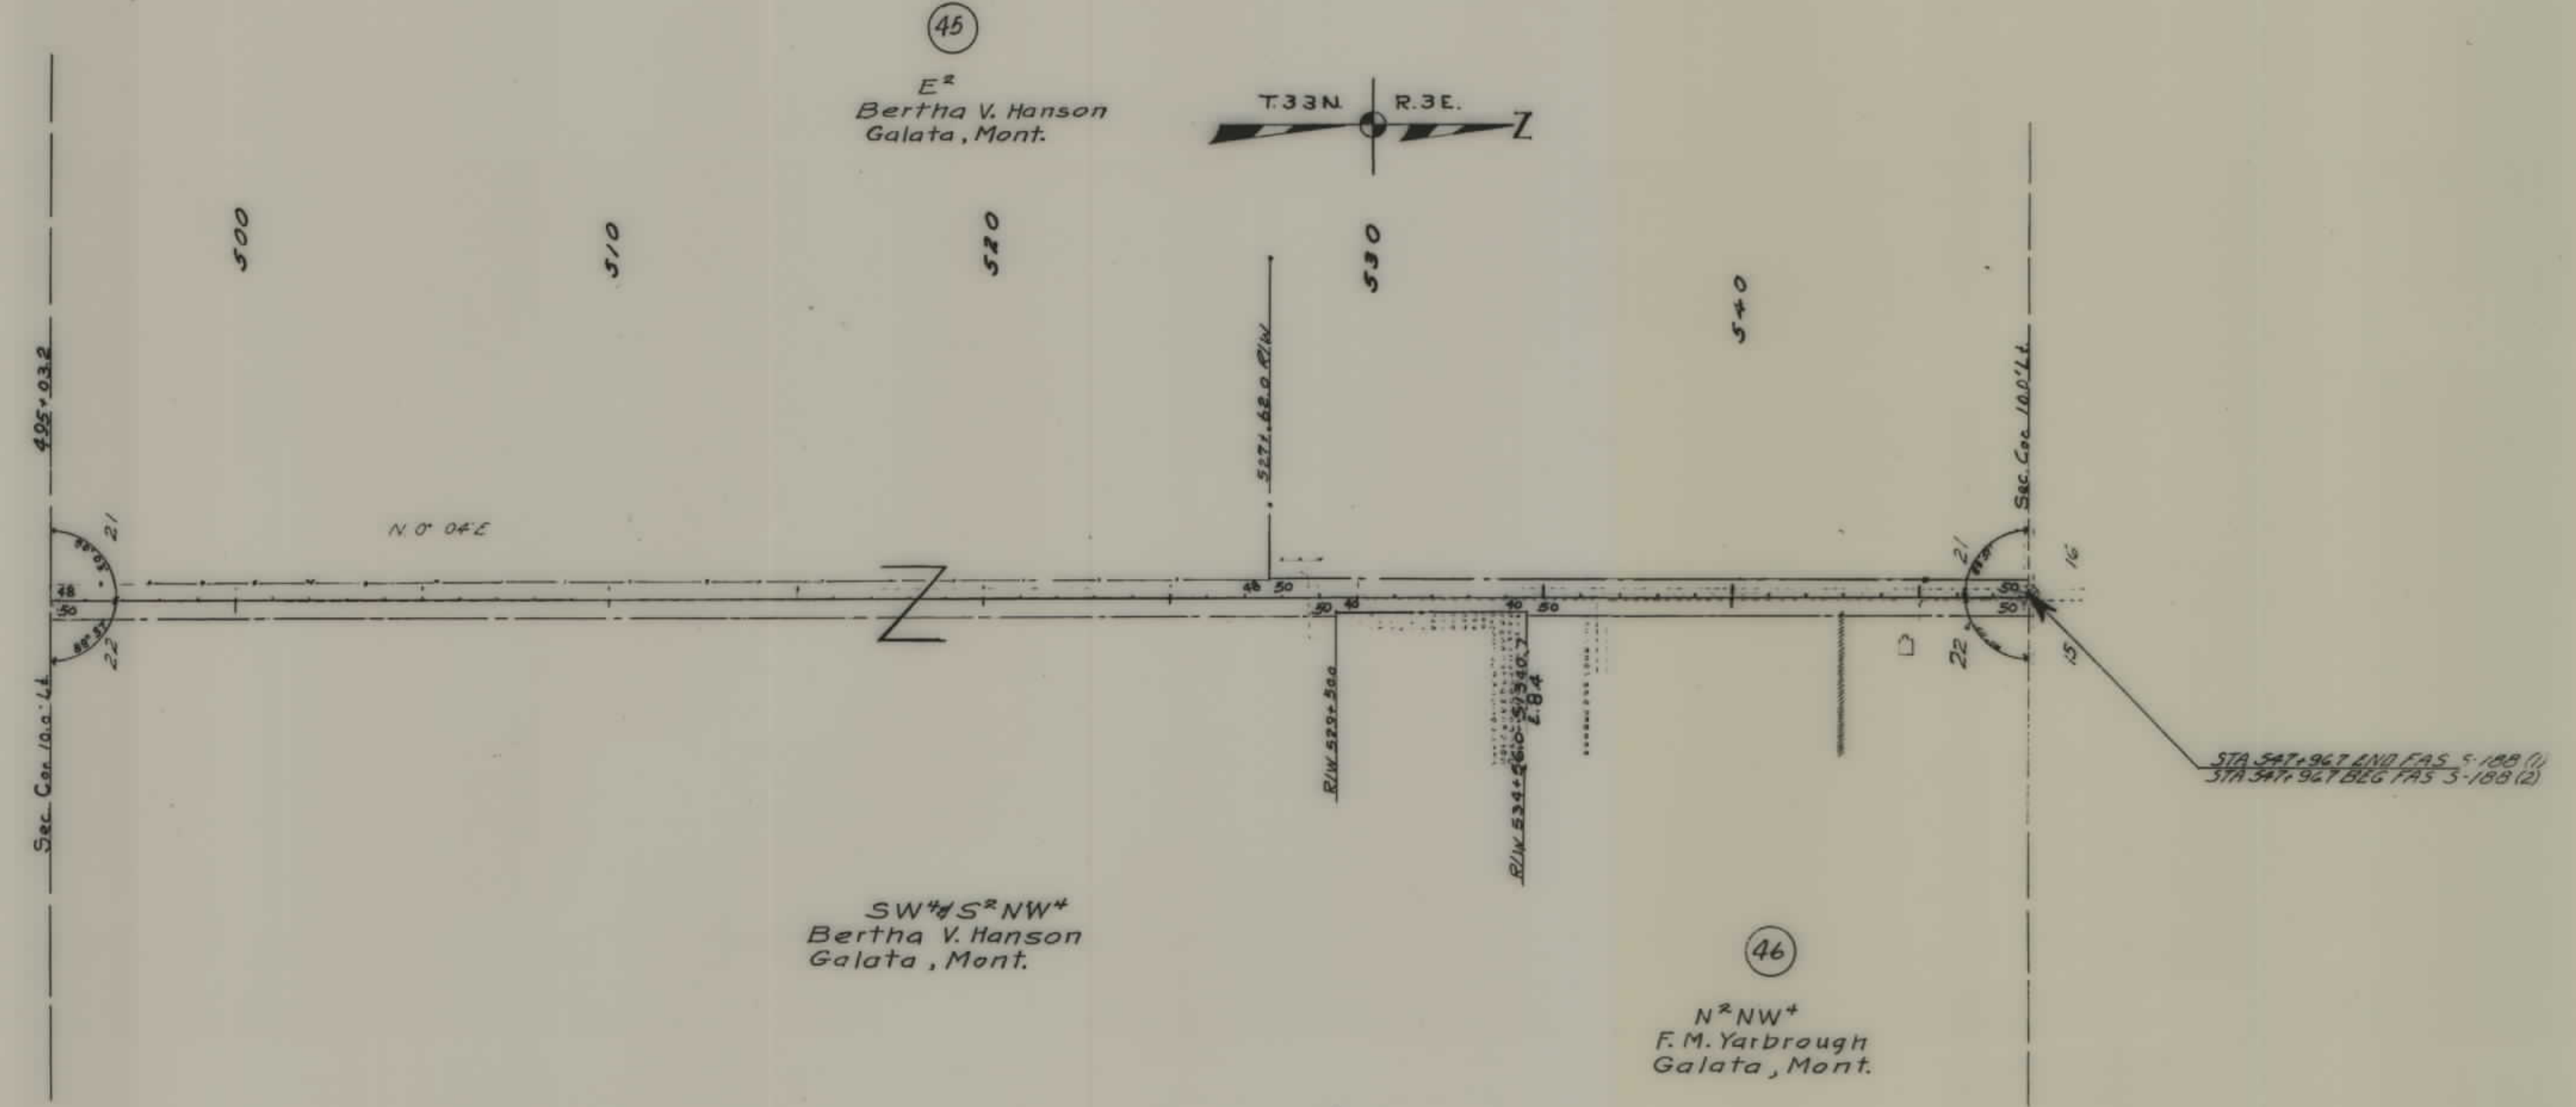

STATE OF MONTANA
 STATE HIGHWAY COMMISSION
 LAND REQUIRED FOR RIGHT OF WAY
 TOOLE COUNTY
 SCALE 1"=400' MAP COMPLETED 18 May 56