


PLANS
NOT
TO
SCALE

476+01.4 SEC. 6, 5514

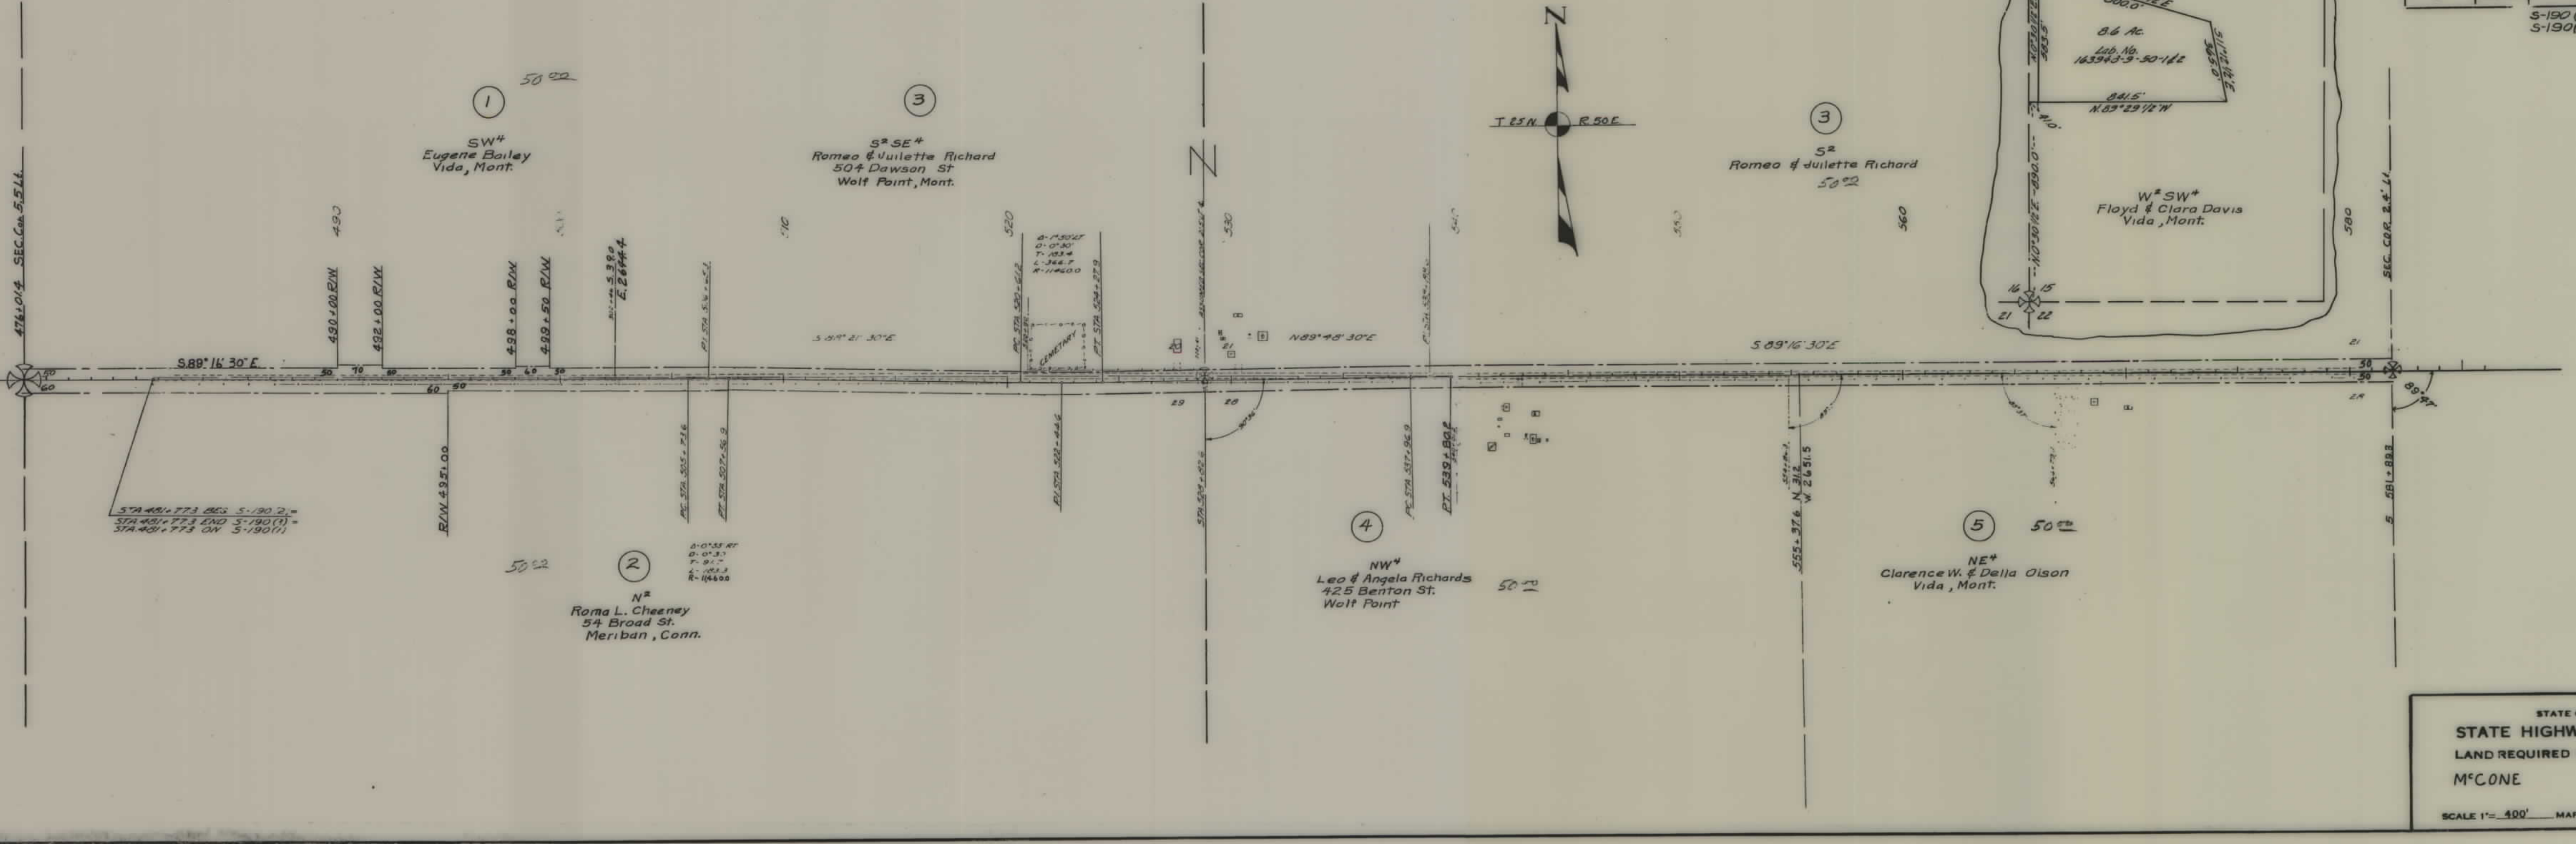


FED. ROAD DIST. NO.	STATE	FED. AID PROJ. NO.	R/W NO.	SHEET NO.	TOTAL SHEETS
8	MONT.	S190 (2)	3190-02	1	3

S-190 (1) P.E. & R/W
S-190 (2) Construction

STATE OF MONTANA
STATE HIGHWAY COMMISSION
LAND REQUIRED FOR RIGHT OF WAY
M'CONE COUNTY
SCALE 1"= 400' MAP COMPLETED 25 April 56

FED. ROAD DIST. NO.	STATE	FED. AID PROJ. NO.	R/W NO.	SHEET NO.	TOTAL SHEETS
8	MONT.	S190(2)	3190-02	2	3

S-190(1) R.E. & R/W
S-190(2) Construction

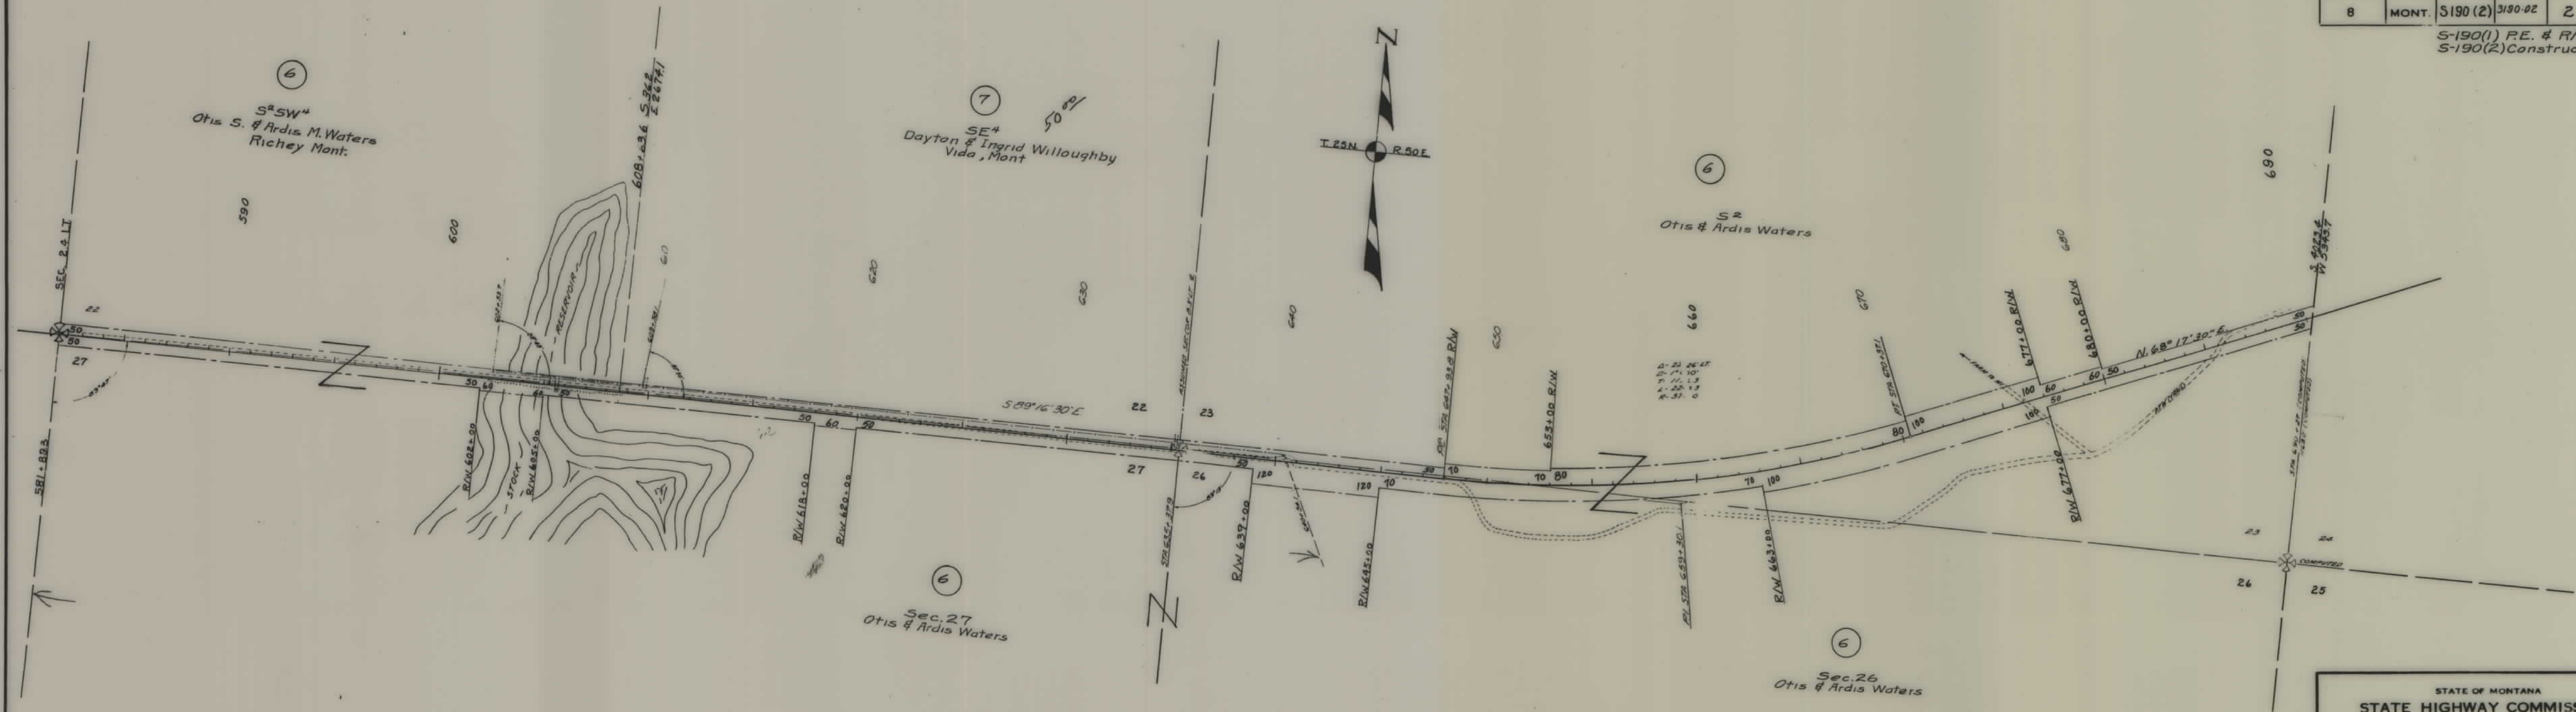

STATE OF MONTANA
STATE HIGHWAY COMMISSION
LAND REQUIRED FOR RIGHT OF WAY
M^cONE COUNTY
SCALE 1" = 400' MAP COMPLETED

