

FED. ROAD DIST. NO.	STATE	FED. AID PROJ. NO.	FISCAL YEAR	SHEET NO.	TOTAL SHEETS
1	MONT.	191E		2	2

STATE OF MONTANA
STATE HIGHWAY COMMISSION
PLAT SHOWING LAND
REQUIRED FOR RIGHT OF WAY

FLATHEAD COUNTY


SCALE 1" = 400' MAP COMPLETED 7-22-31

DESCRIPTIONS WRITTEN BY _____ DATE _____


DESCRIPTIONS CHECKED BY _____ DATE _____

APPROVED BY _____ PLANS DE

APPROVED BY _____ R.W. ENGINE

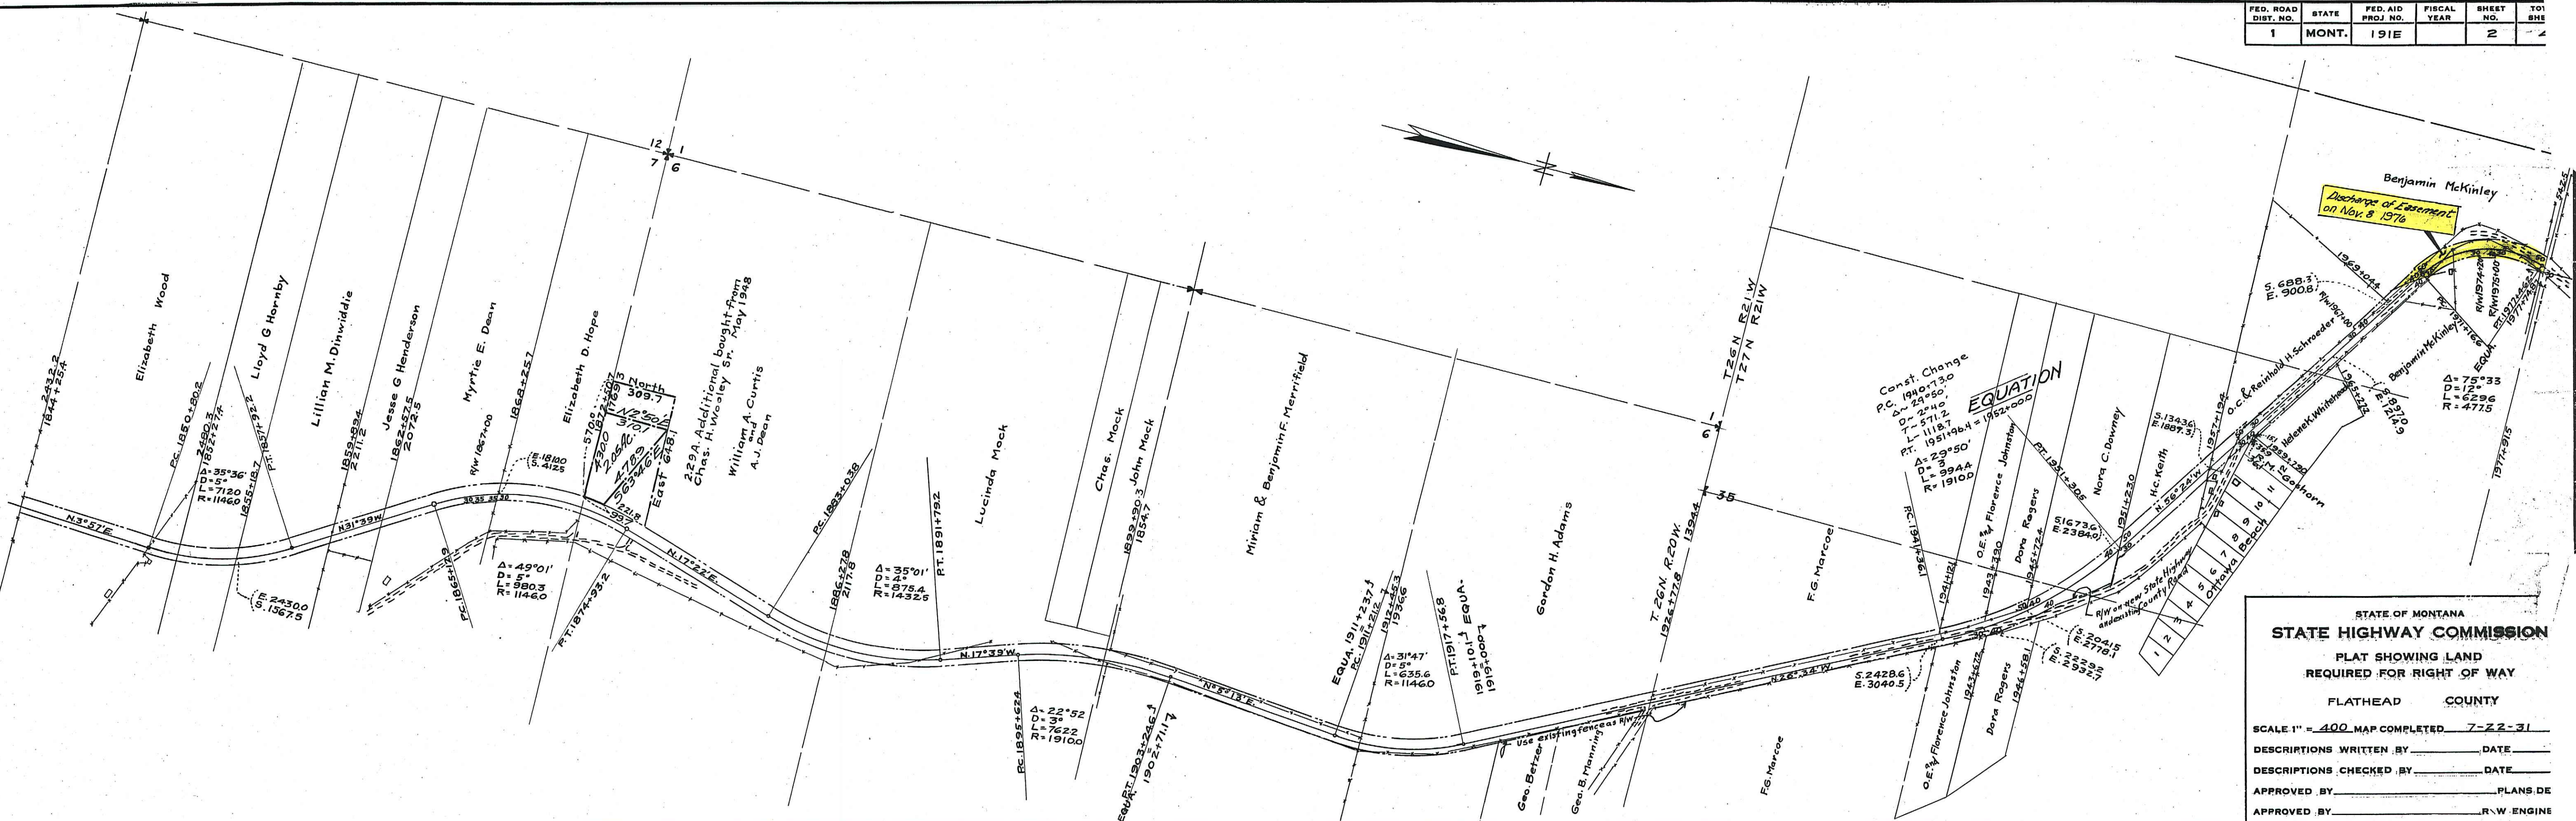

FED. ROAD DIST. NO.	STATE	FED. AID PROJ. NO.	FISCAL YEAR	SHEET NO.	TOTAL SHEETS
1	MONT.	191E		4	4

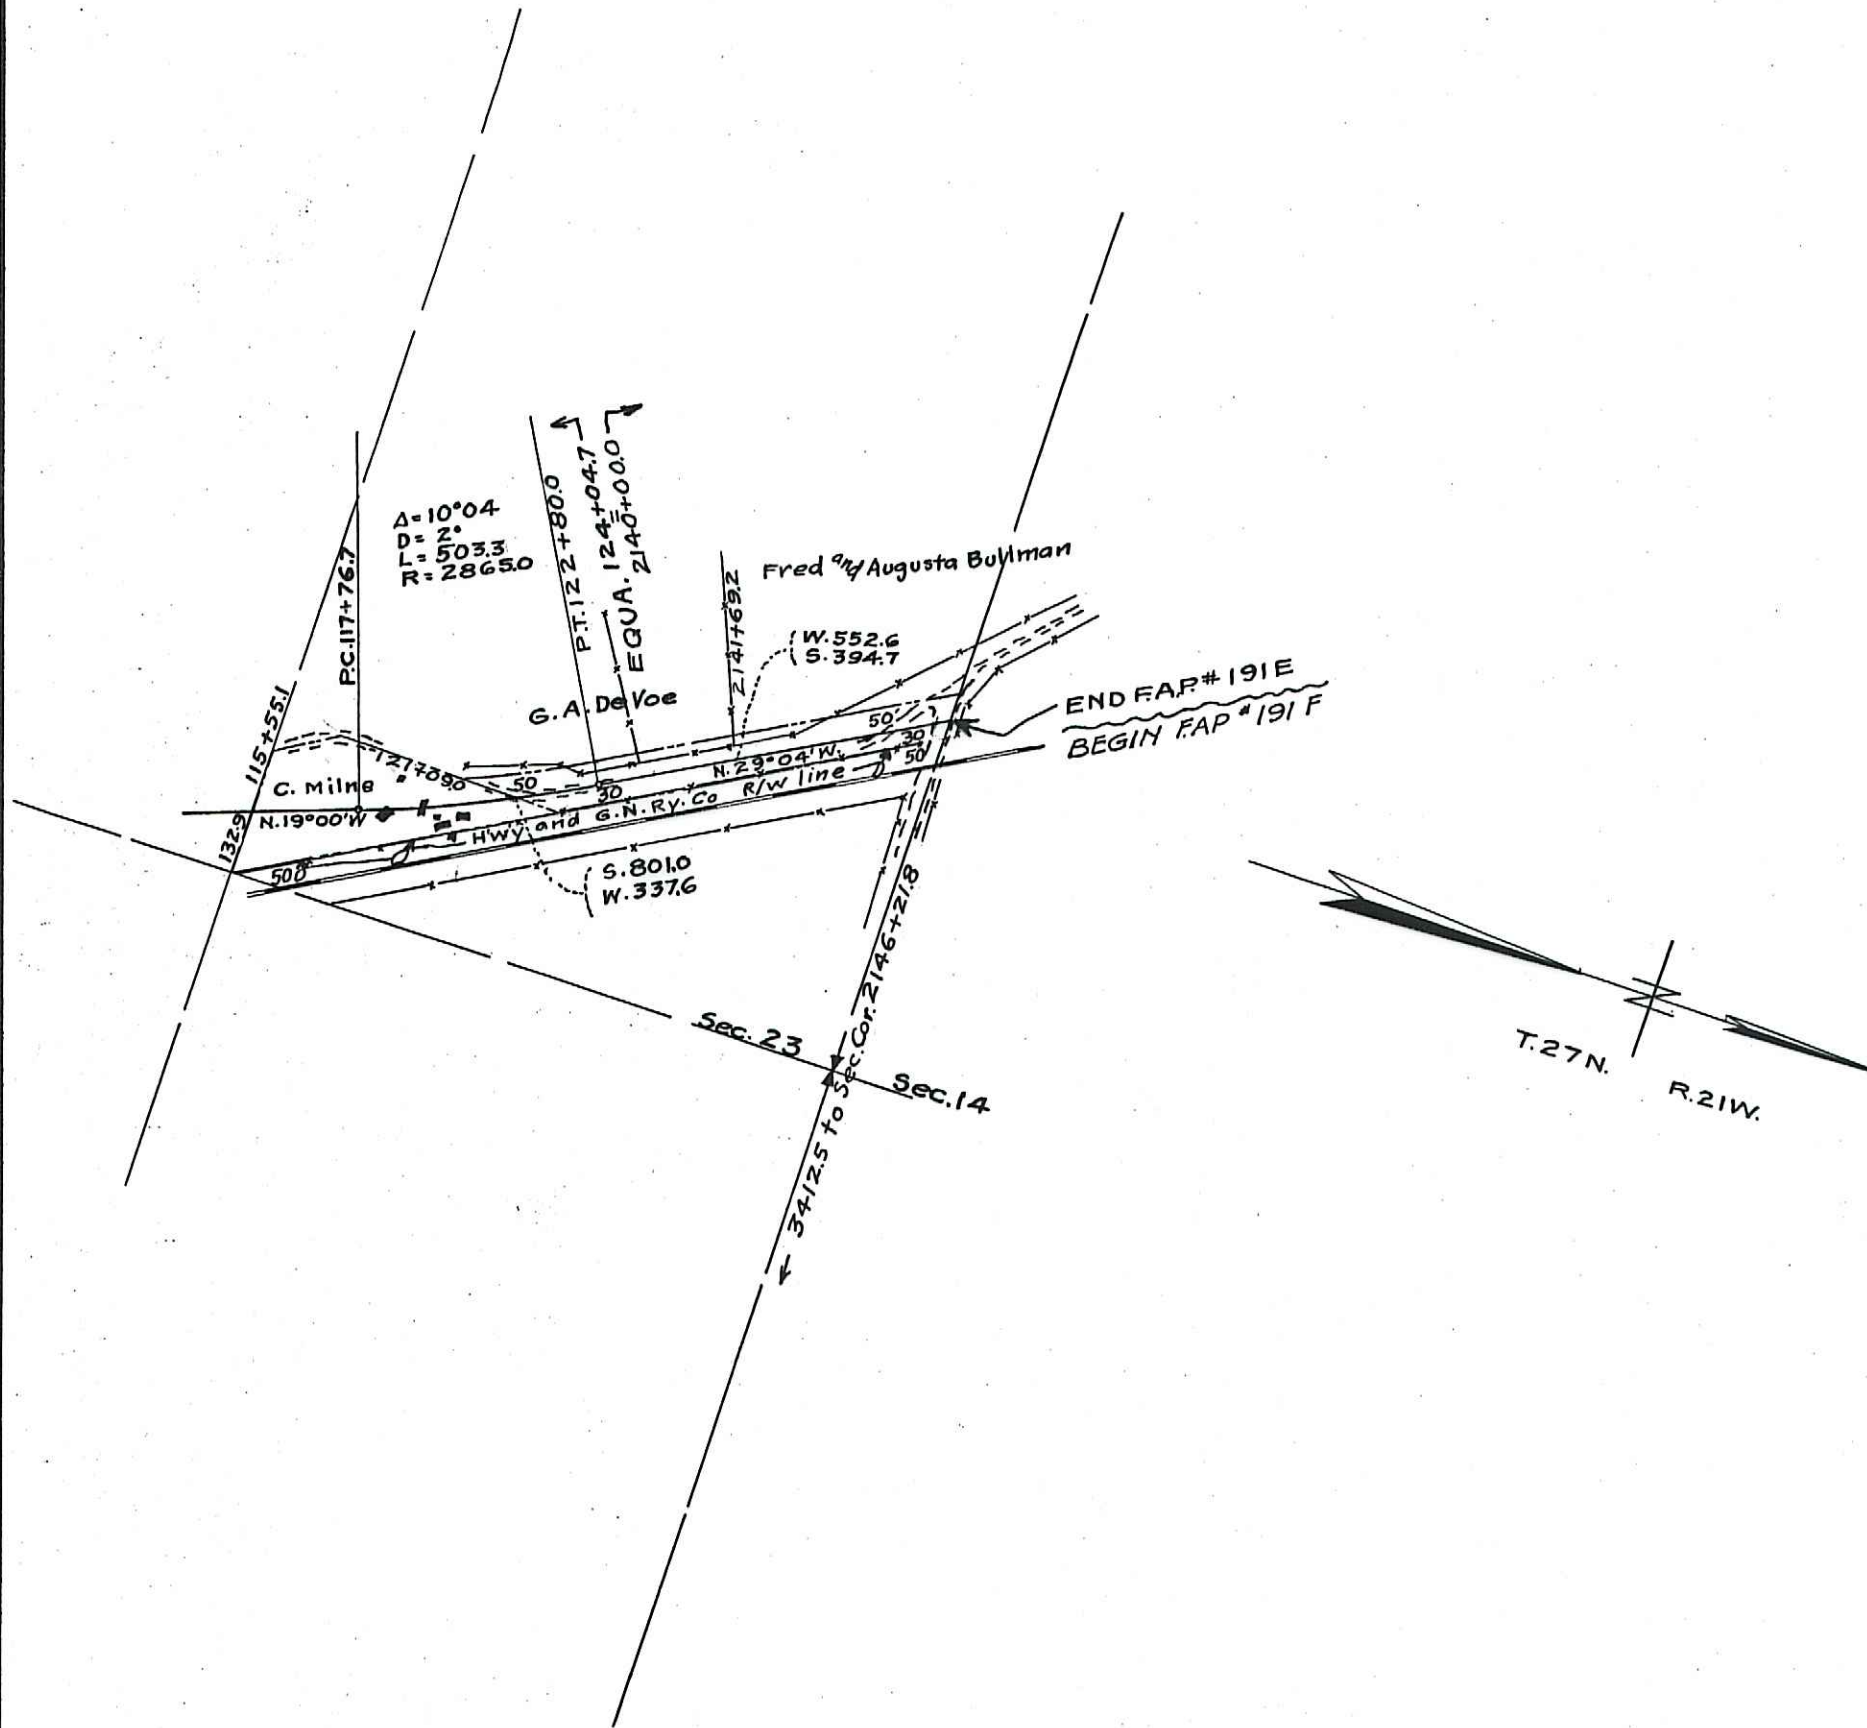

STATE OF MONTANA
STATE HIGHWAY COMMISSION
 PLAT SHOWING LAND
 REQUIRED FOR RIGHT OF WAY
 FLATHEAD COUNTY
 SCALE 1" = 400' MAP COMPLETED 7-17-31
 DESCRIPTIONS WRITTEN BY W.D. DATE _____
 DESCRIPTIONS CHECKED BY _____ DATE _____
 APPROVED BY _____ PLANS DEPT.
 APPROVED BY _____ R.W. ENGINEER