


PLANS
NOT
TO
SCALE

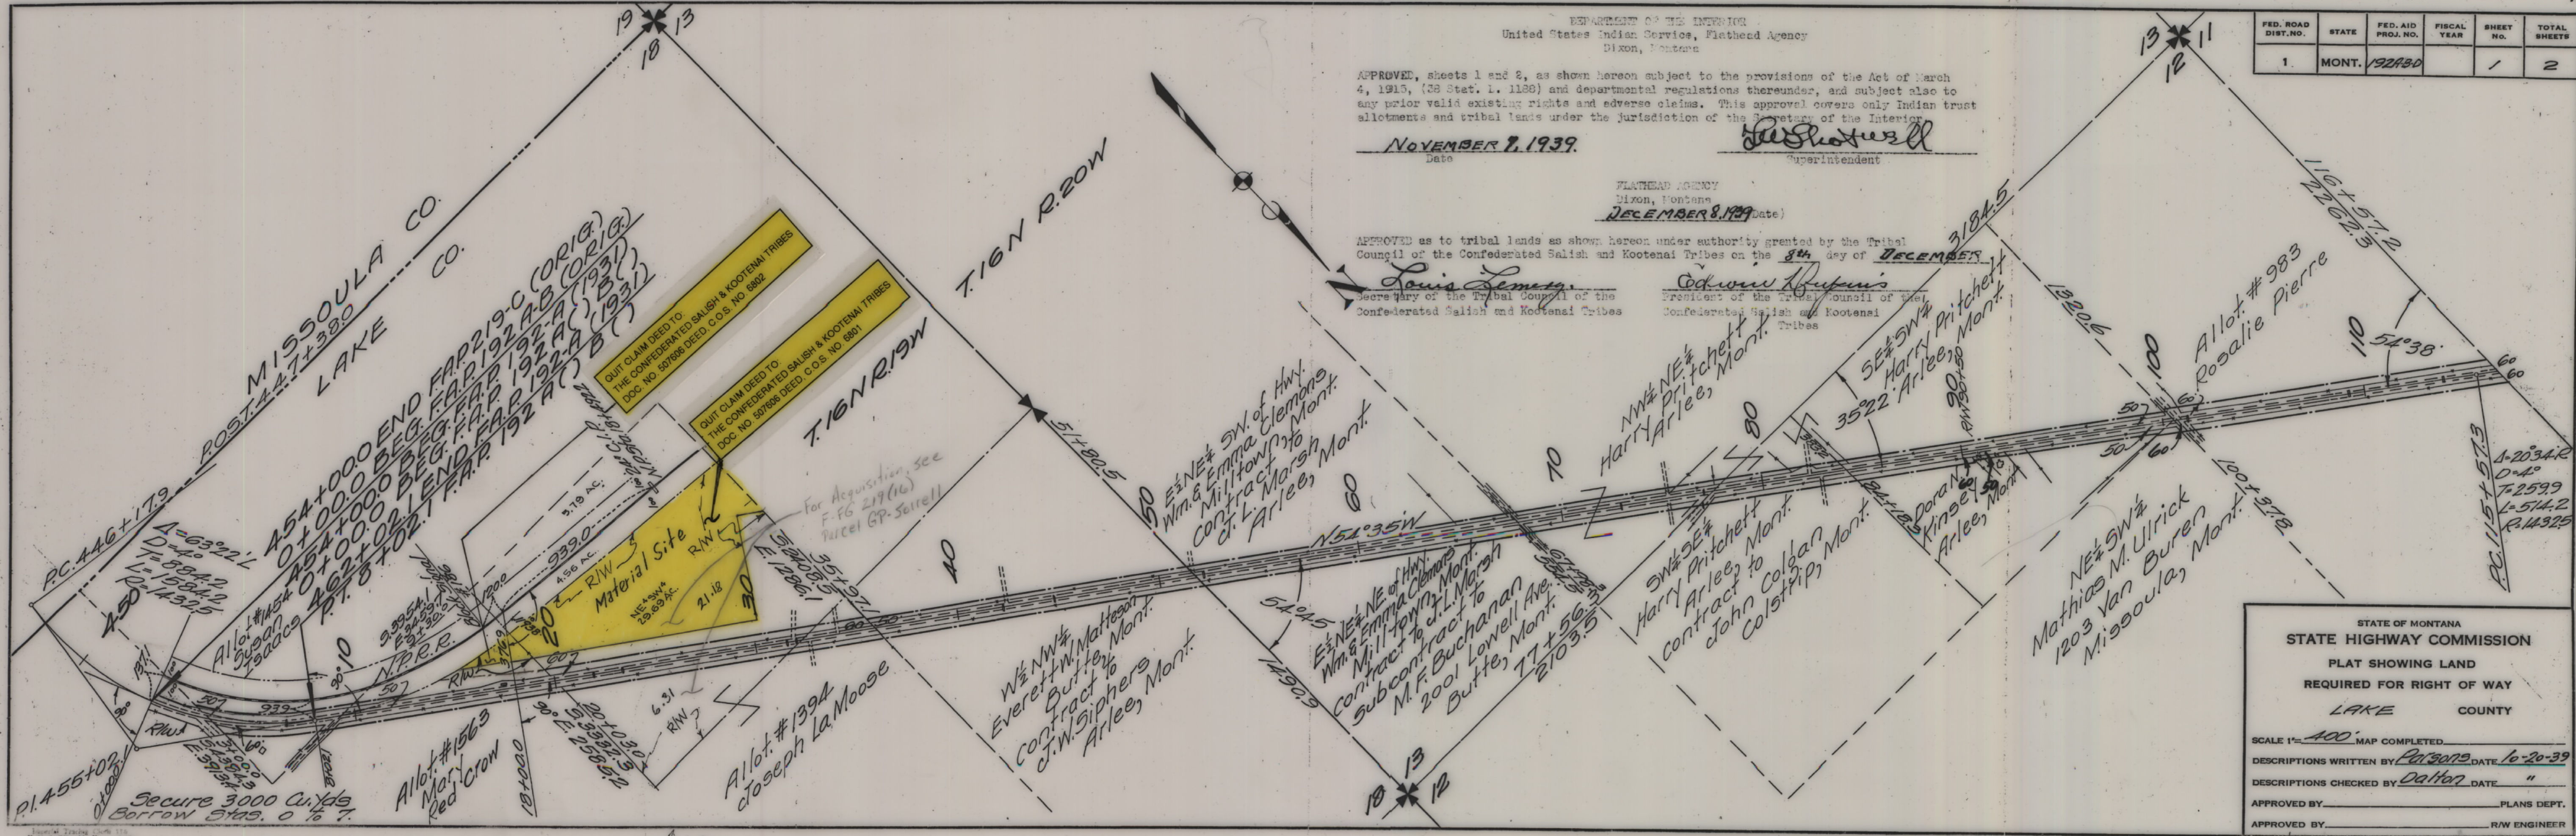

DEPARTMENT OF THE INTERIOR
United States Indian Service, Flathead Agency
Dixon, Montana

APPROVED, sheets 1 and 2, as shown hereon subject to the provisions of the Act of March 4, 1915, (38 Stat. 1, 1138) and departmental regulations thereunder, and subject also to any prior valid existing rights and adverse claims. This approval covers only Indian trust allotments and tribal lands under the jurisdiction of the Secretary of the Interior.

NOVEMBER 7, 1939.
Date

W. H. Shottwell
Superintendent

FLATHEAD AGENCY
Dixon, Montana
DECEMBER 8, 1939 (date)

APPROVED as to tribal lands as shown hereon under authority granted by the Tribal Council of the Confederated Salish and Kootenai Tribes on the 8th day of DECEMBER 1939.


Louis Lemery
Secretary of the Tribal Council of the Confederated Salish and Kootenai Tribes

Edwin Buten's
President of the Tribal Council of the Confederated Salish and Kootenai Tribes

FED. ROAD DIST. NO.	STATE	FED. AID PROJ. NO.	FISCAL YEAR	SHEET NO.	TOTAL SHEETS
1	MONT.	192A-B-D		1	2

STATE OF MONTANA
STATE HIGHWAY COMMISSION
PLAT SHOWING LAND
REQUIRED FOR RIGHT OF WAY
LAKE COUNTY

SCALE 1"=400' MAP COMPLETED
DESCRIPTIONS WRITTEN BY *Pat 30012* DATE *10-20-39*
DESCRIPTIONS CHECKED BY *Dalton* DATE "
APPROVED BY _____ PLANS DEPT.
APPROVED BY _____ R/W ENGINEER

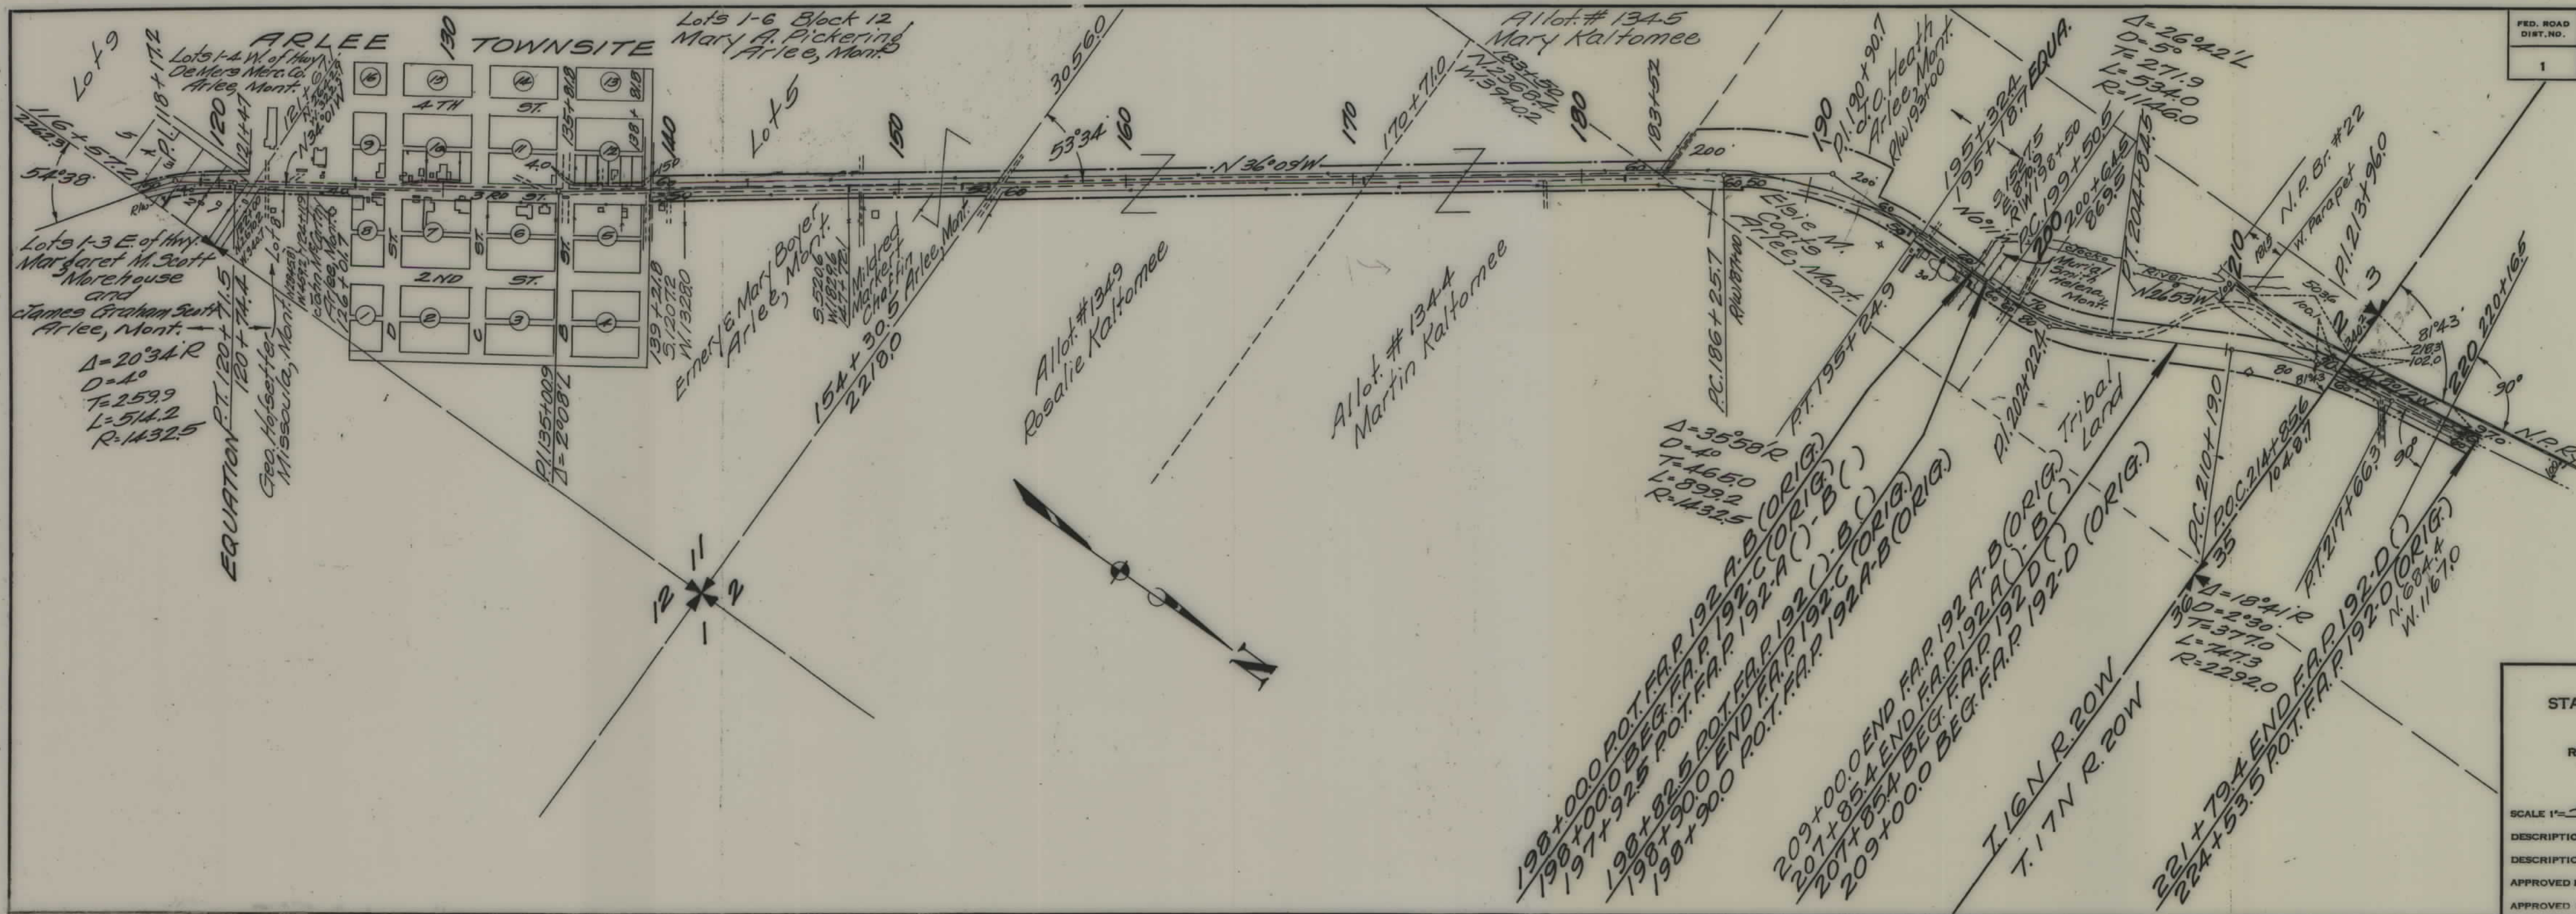

FED. ROAD DIST. NO.	STATE	FED. AID PROJ. NO.	FISCAL YEAR	SHEET NO.	TOTAL SHEETS
1	MONT.	1921-22		2	2

STATE OF MONTANA
STATE HIGHWAY COMMISSION
PLAT SHOWING LAND
REQUIRED FOR RIGHT OF WAY
LAKE COUNTY

SCALE 1"=400' MAP COMPLETED
DESCRIPTIONS WRITTEN BY Parsons DATE 10-20-39
DESCRIPTIONS CHECKED BY Johnston DATE 10-26-39
APPROVED BY _____ PLANS DEPT.
APPROVED BY _____ R/W ENGINEER