


PLANS
NOT
TO
SCALE

FED. ROAD DIST. NO.	STATE	FED. AID PROJ. NO.	FISCAL YEAR	SHEET NO.	TOTAL SHEETS
1	MONT.	F.A.P. 197A		1	1

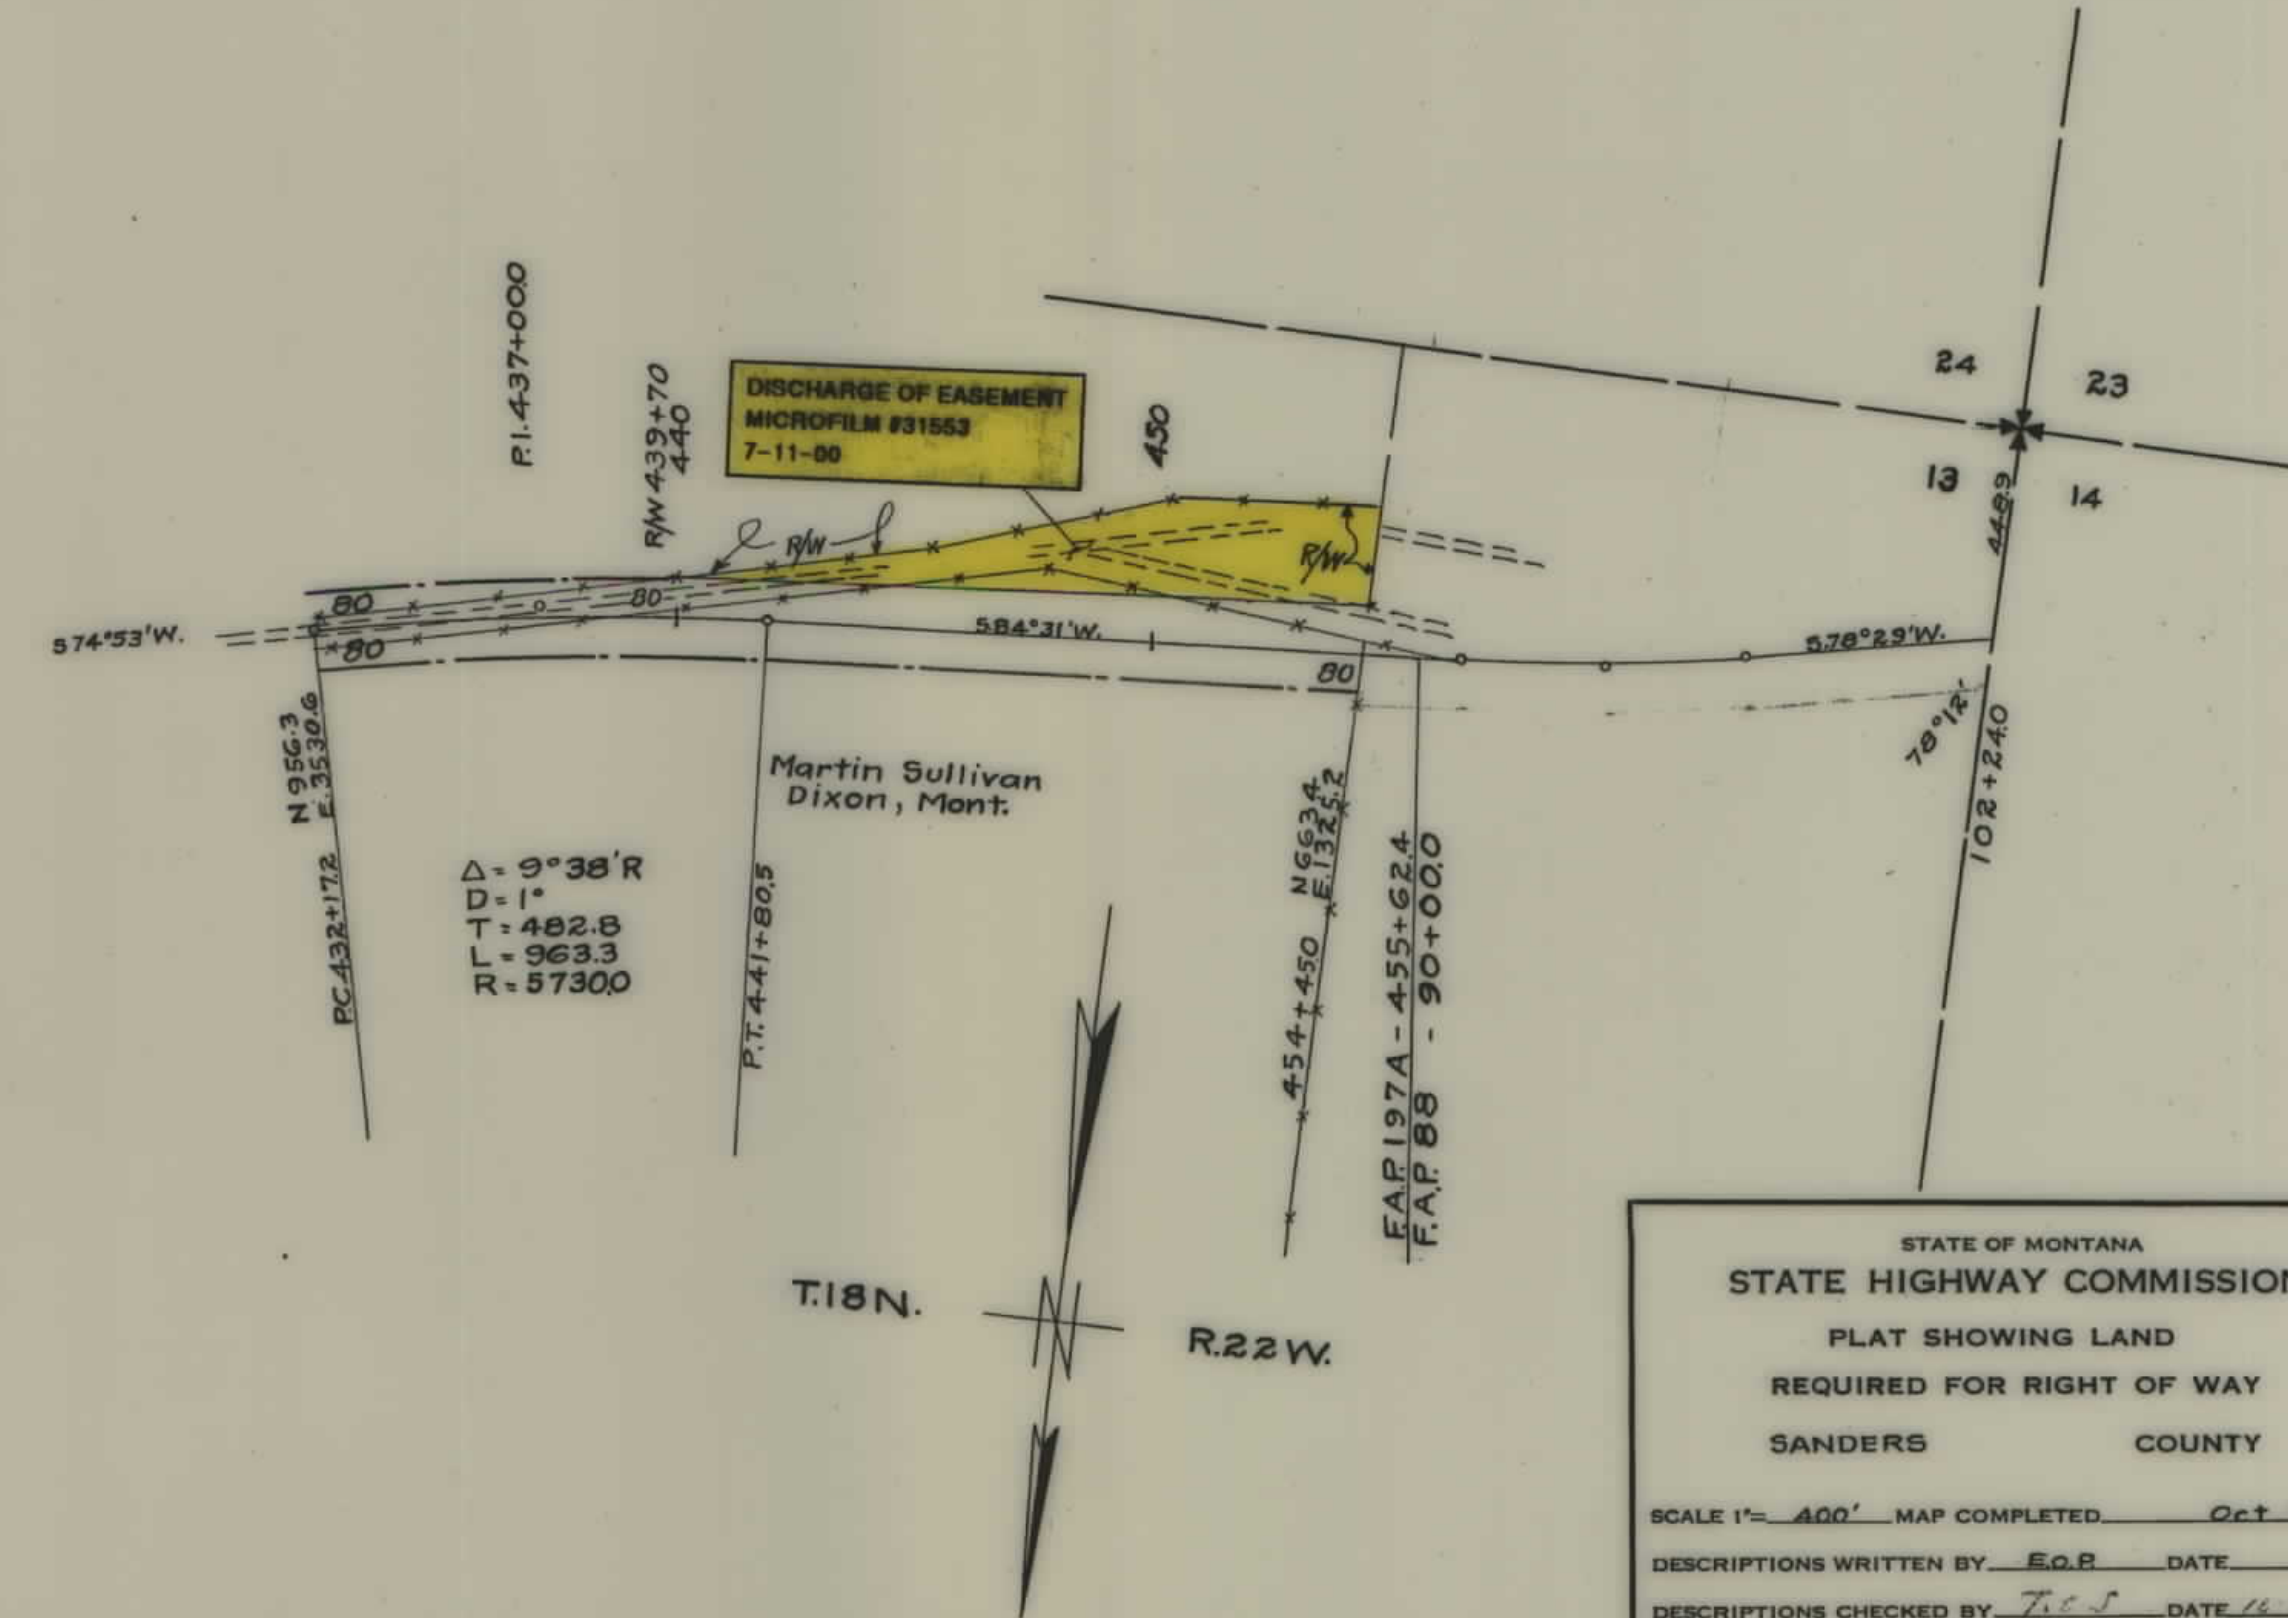

STATE OF MONTANA
STATE HIGHWAY COMMISSION
PLAT SHOWING LAND
REQUIRED FOR RIGHT OF WAY
SANDERS COUNTY

SCALE 1"= 400' MAP COMPLETED Oct 1943
 DESCRIPTIONS WRITTEN BY E.O.B. DATE _____
 DESCRIPTIONS CHECKED BY T.C.S. DATE 11-28-43
 APPROVED BY _____ PLANS DEPT.
 APPROVED BY _____ R/W ENGINEER