


PLANS
NOT
TO
SCALE

FED. ROAD DIST. NO.	STATE	F.A.P. NO.	SHEET NO.	TOTAL SHEETS
8	Mont	197	1	2

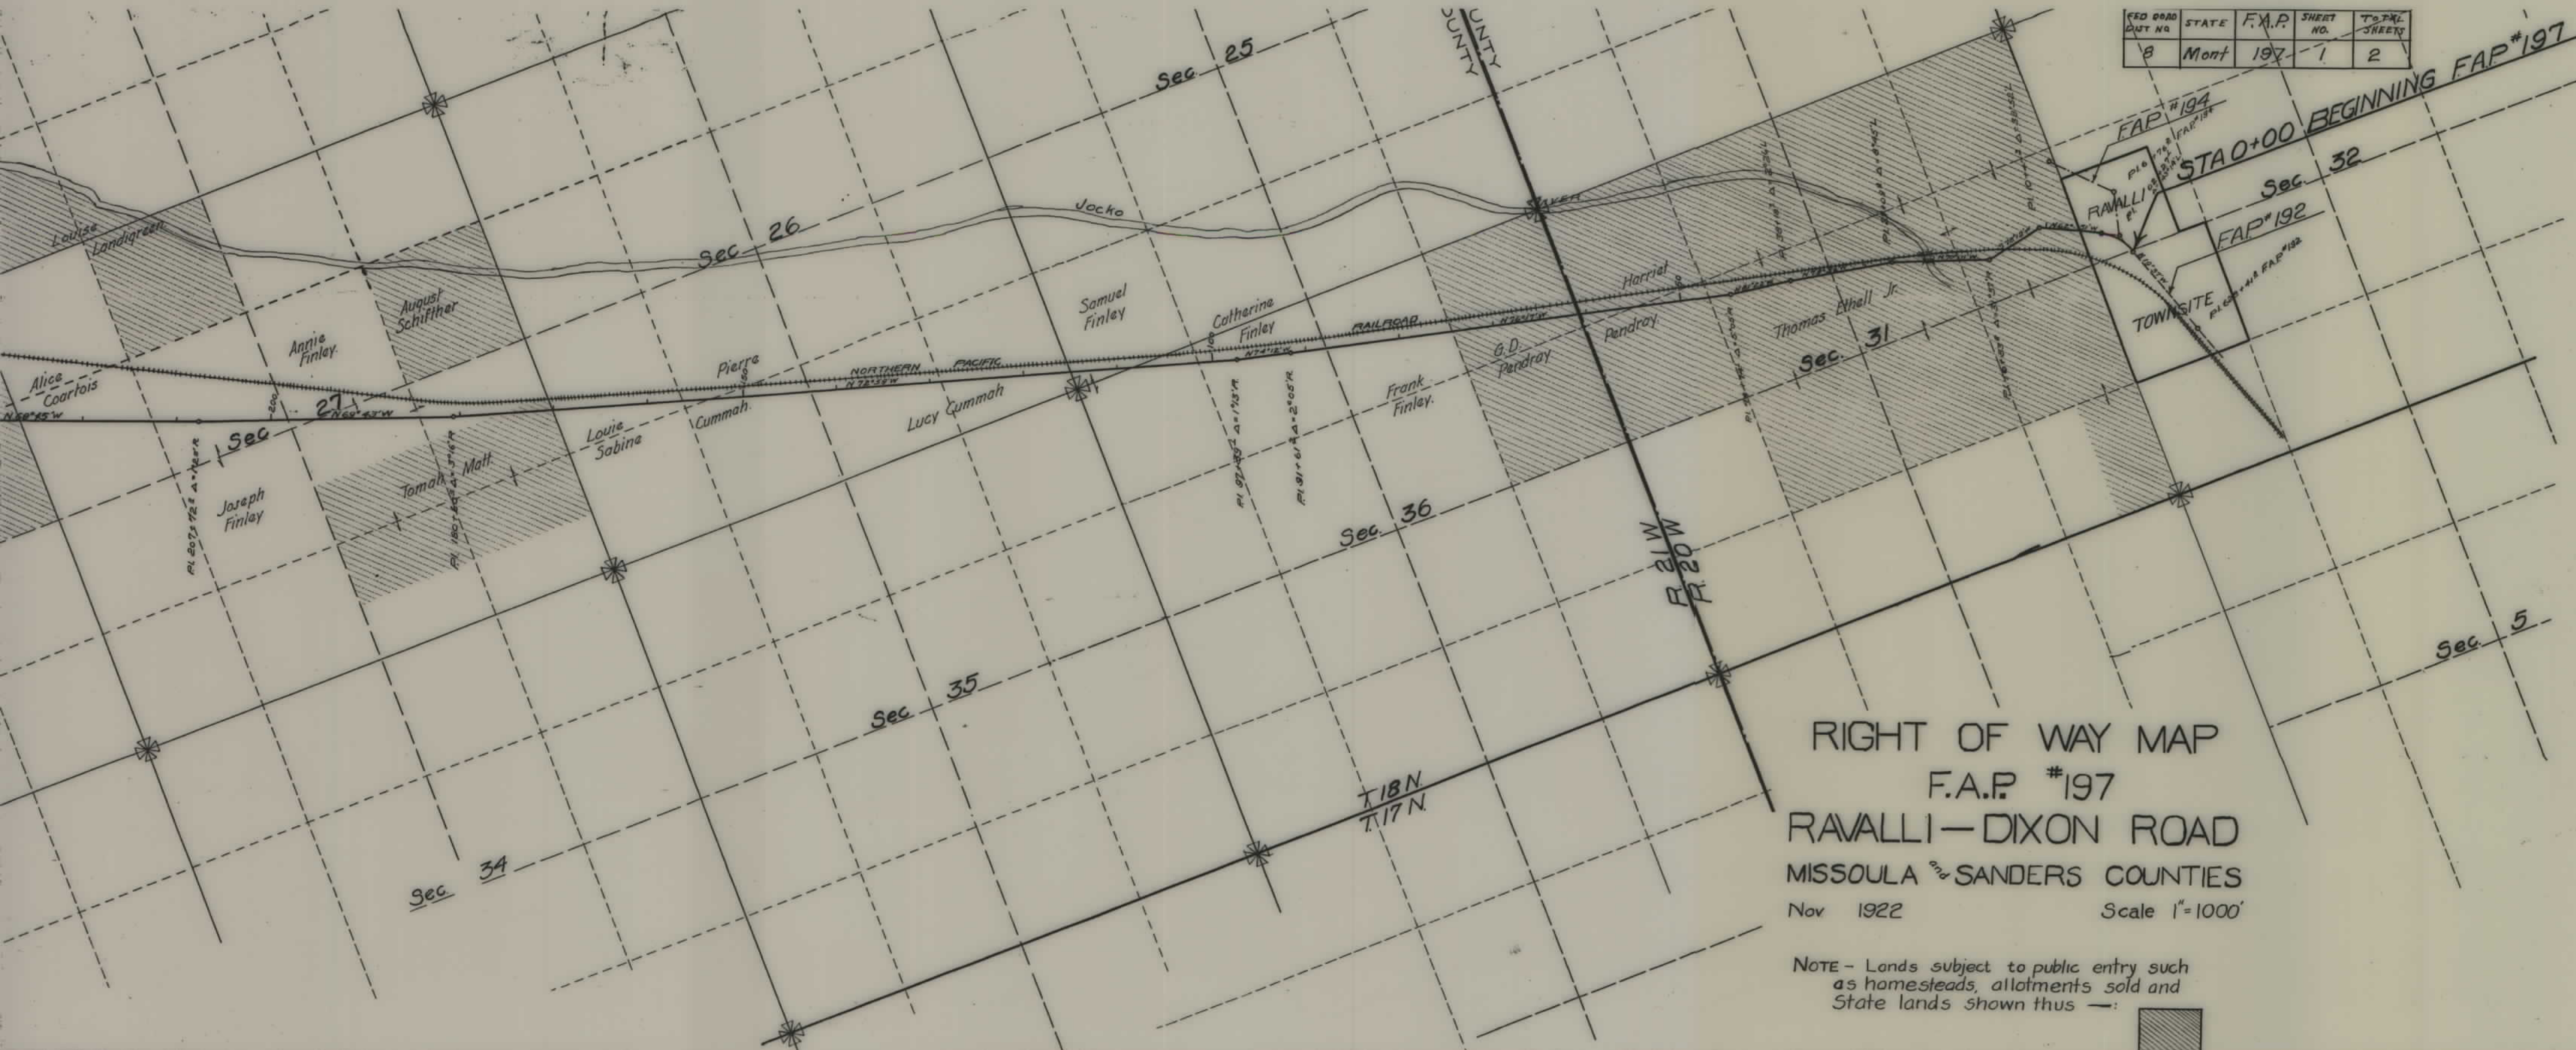


RIGHT OF WAY MAP
 F.A.P. #197
 RAVALLI-DIXON ROAD
 MISSOULA ^{AND} SANDERS COUNTIES
 Nov 1922 Scale 1"=1000'

NOTE - Lands subject to public entry such as homesteads, allotments sold and State lands shown thus —



1/2
10/3
1/1
1/1

FED ROAD DIST. NO.	STATE	FAP NO.	SHEET NO.	TOTAL SHEETS
8	Mont	197	2	2

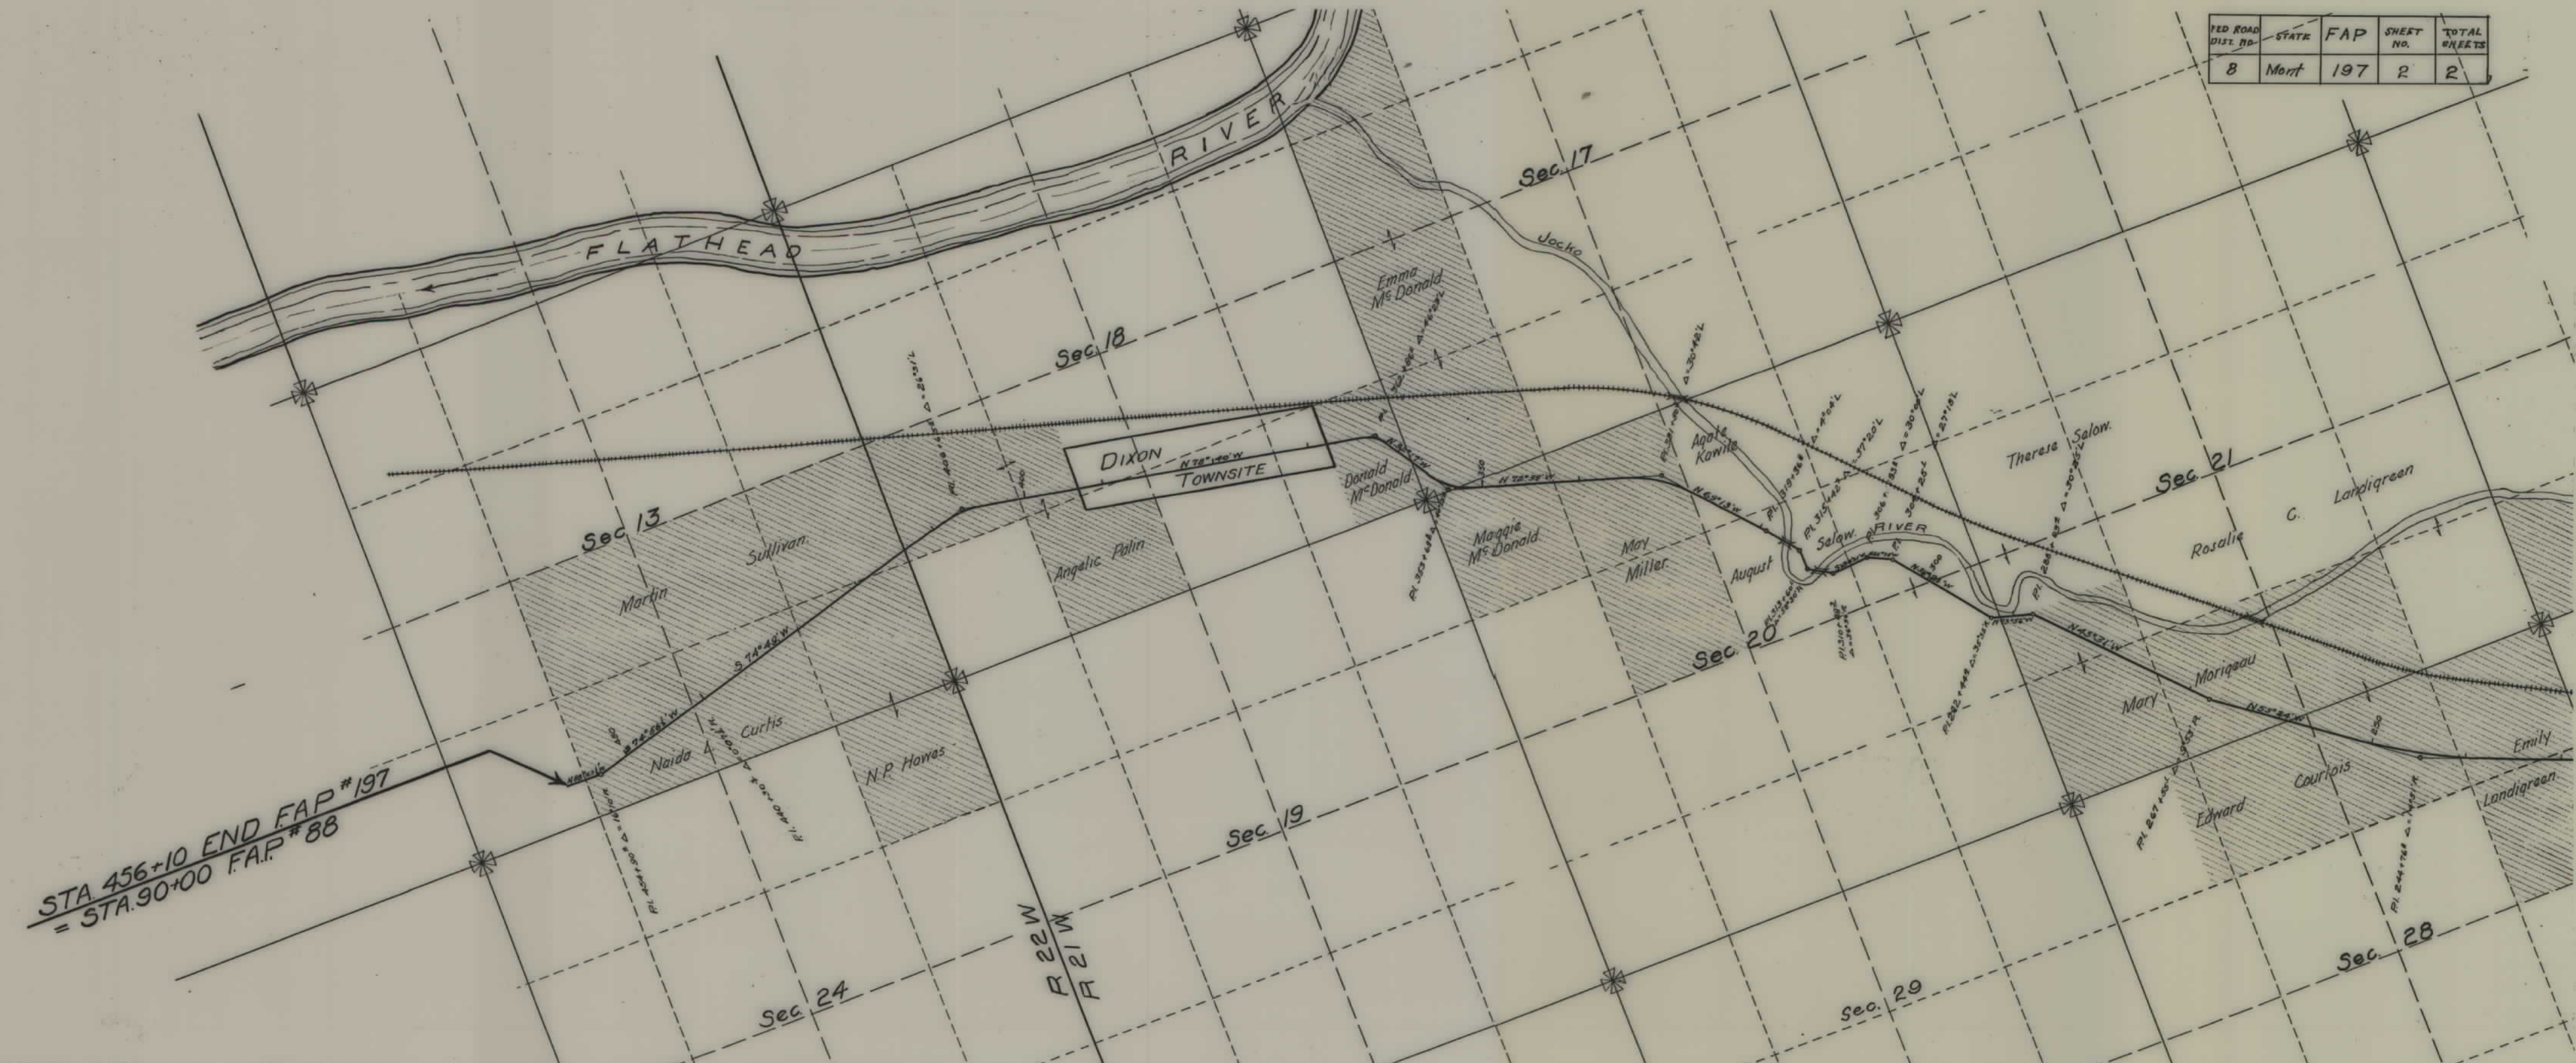

STA 456+10 END FAP #197
= STA. 90+00 FAP #88