


PLANS
NOT
TO
SCALE

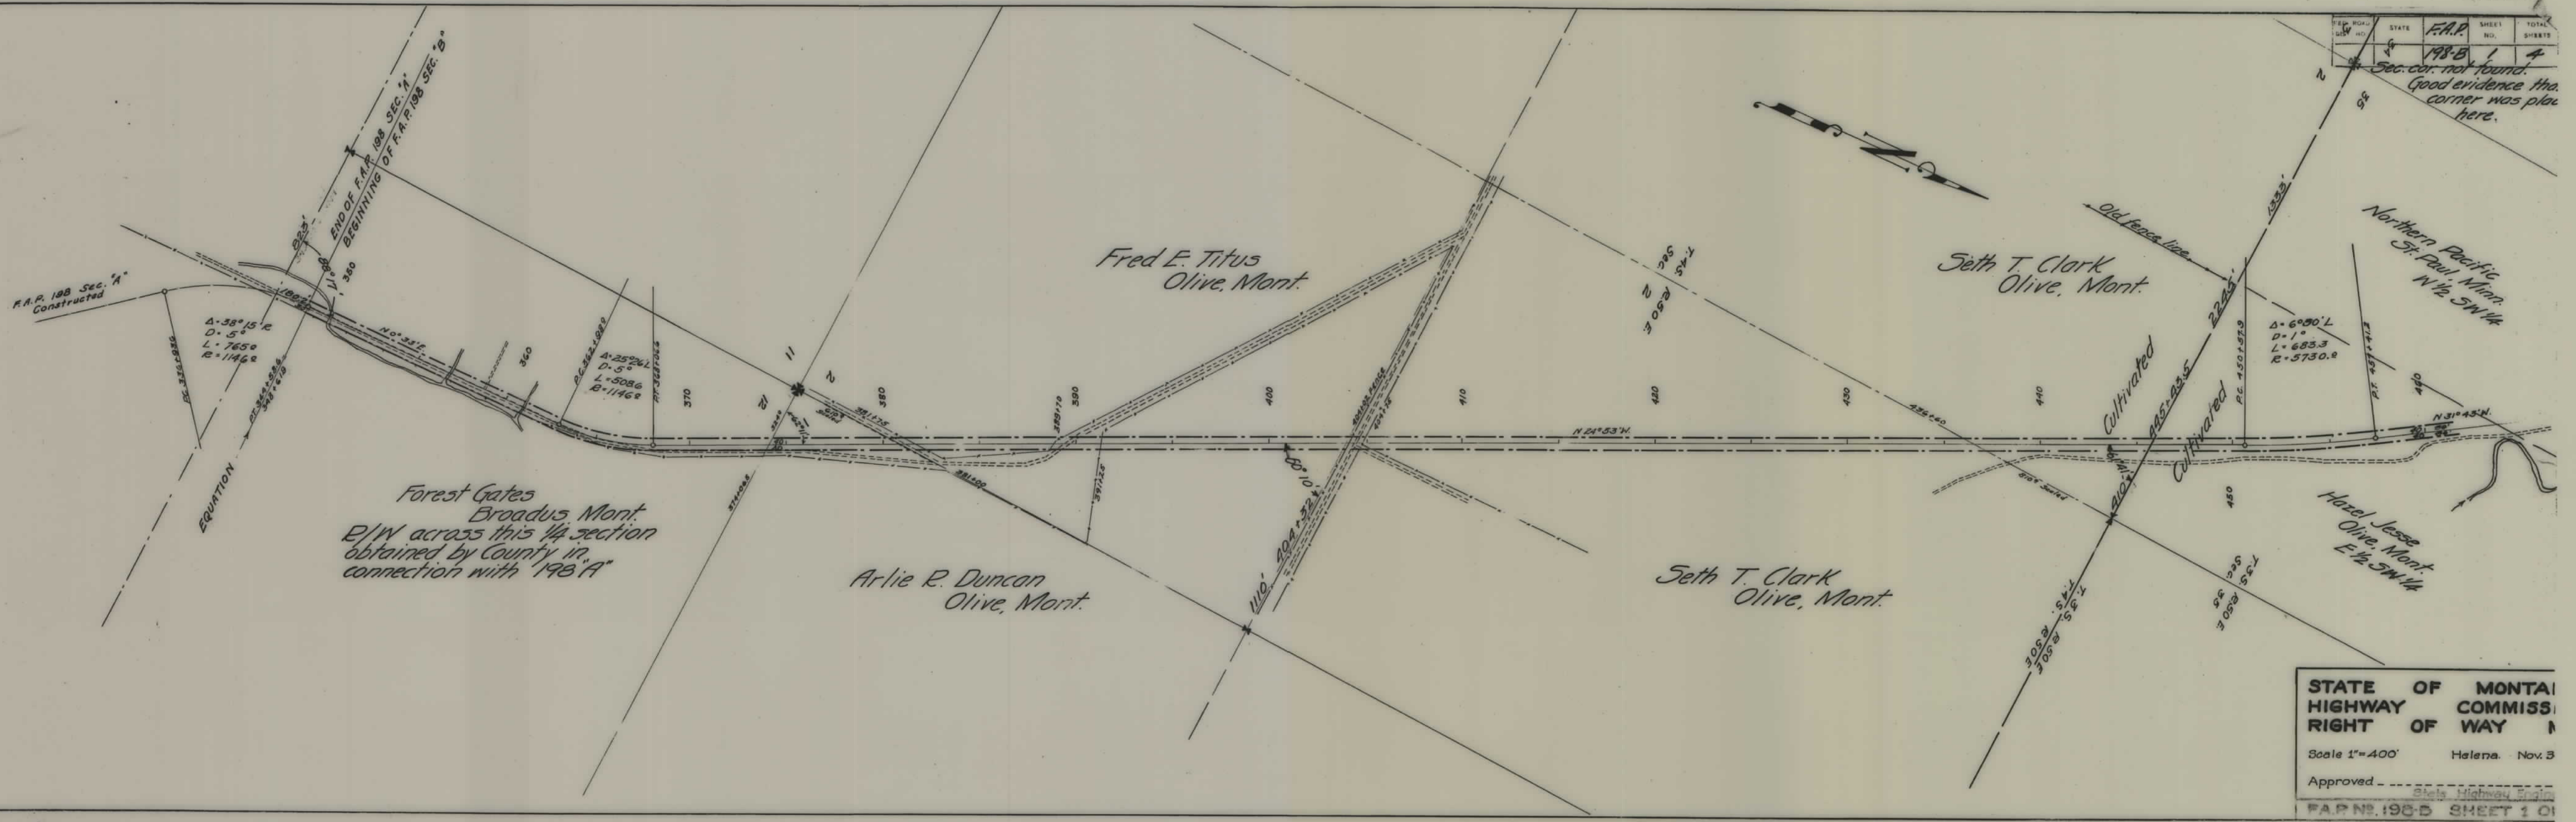

F.S.P. ROAD	STATE	F.A.P.	SHEET NO.	TOTAL SHEETS
198-B	1	4		

Sec. cor. not found.
Good evidence that corner was placed here.


**STATE OF MONTANA
HIGHWAY COMMISSION
RIGHT OF WAY**

Scale 1"=400' Helena, Nov. 3

Approved _____
State Highway Engineer

FAP NO. 198-B SHEET 1 OF 4

REQ. ROAD DIST. NO.	STATE	F.A.P.	SHEET NO.	TOTAL SHEETS
1	Mont.	198B	2	4

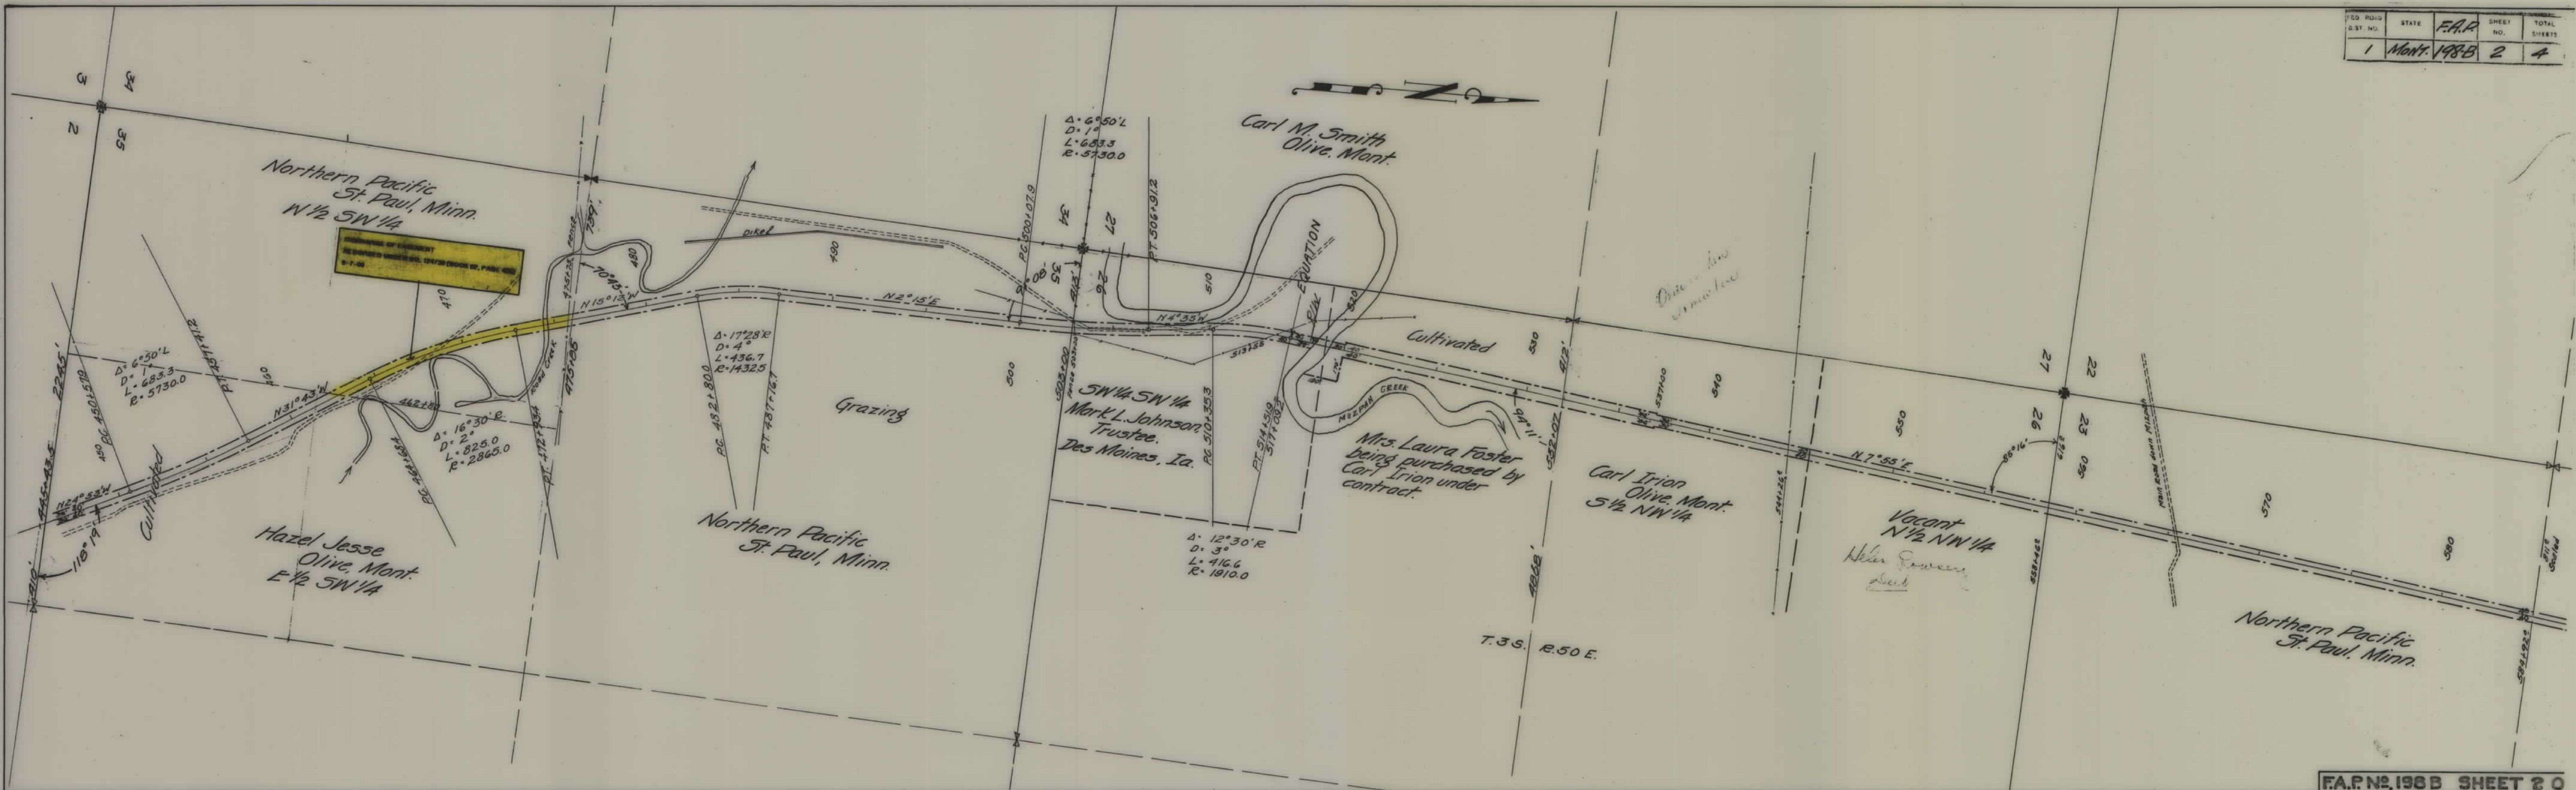

STATE	F.A.P.	SMT. NO.	7071
1 MONT. 198B	4	4	

