




PLANS
NOT
TO
SCALE

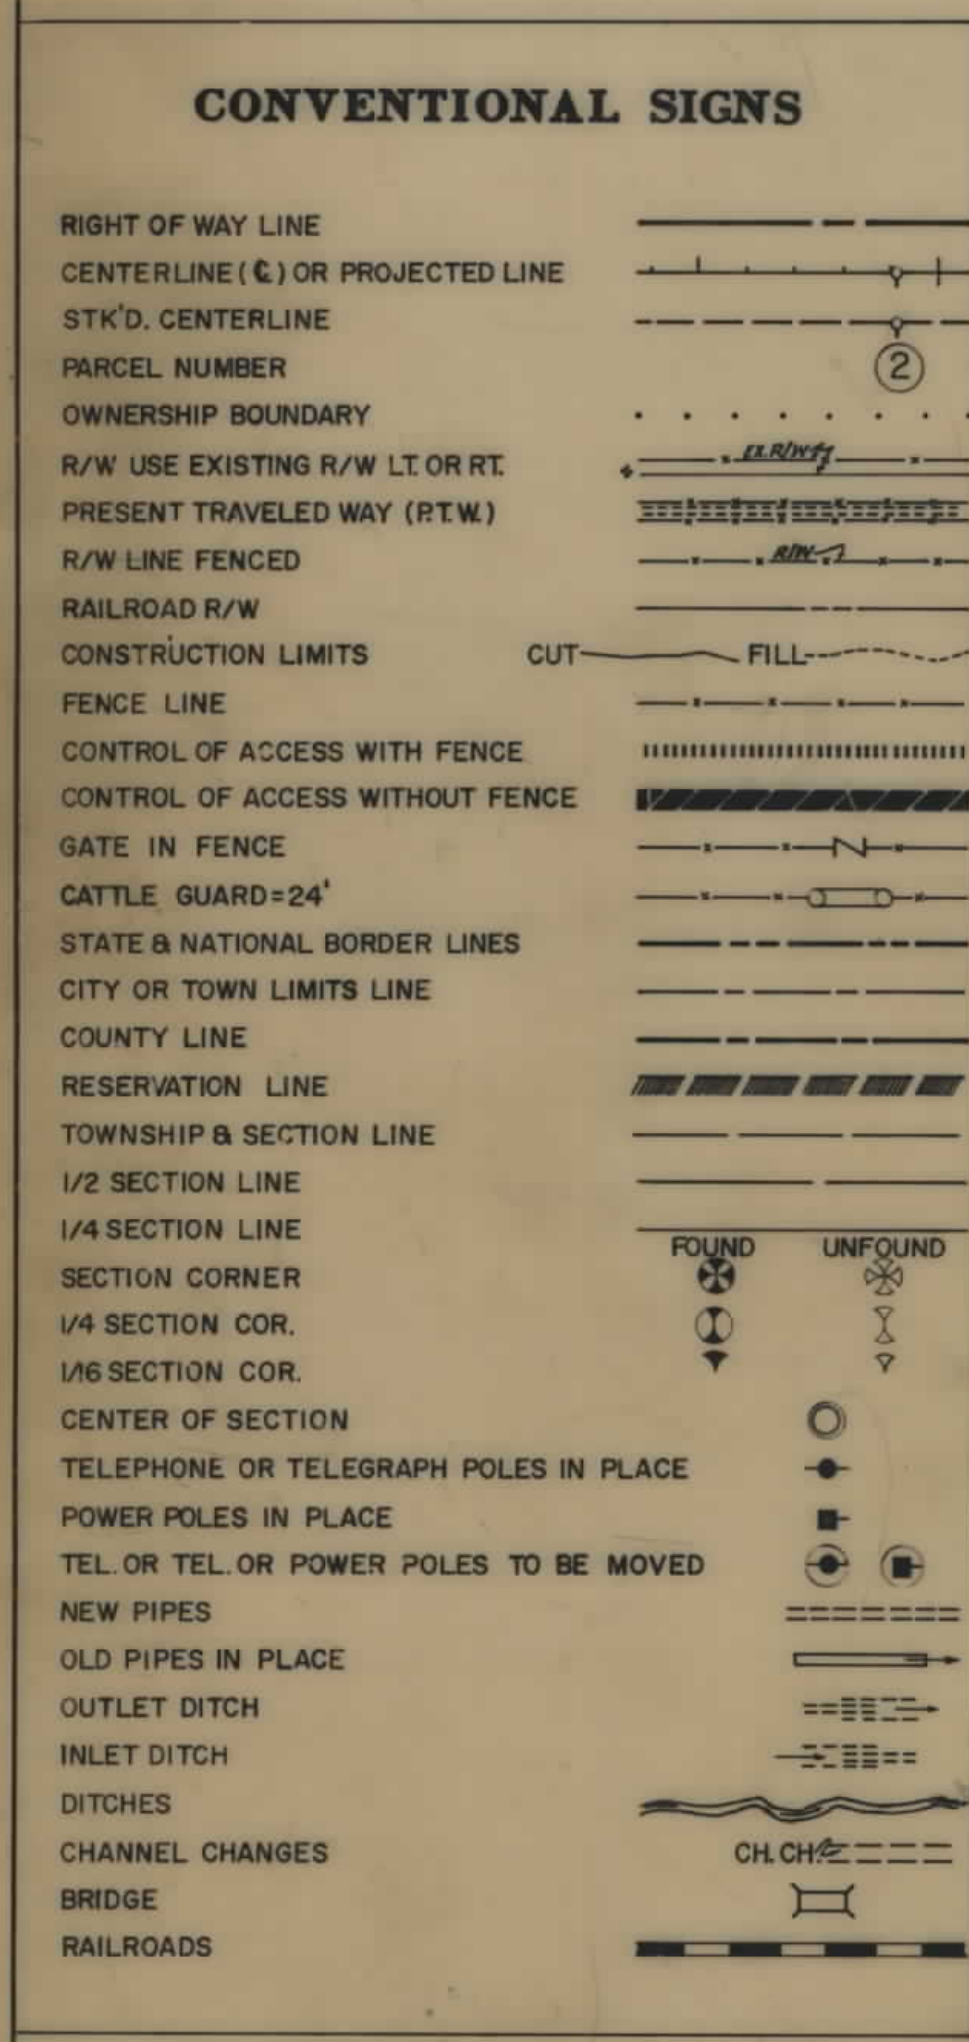

5.755 MILES

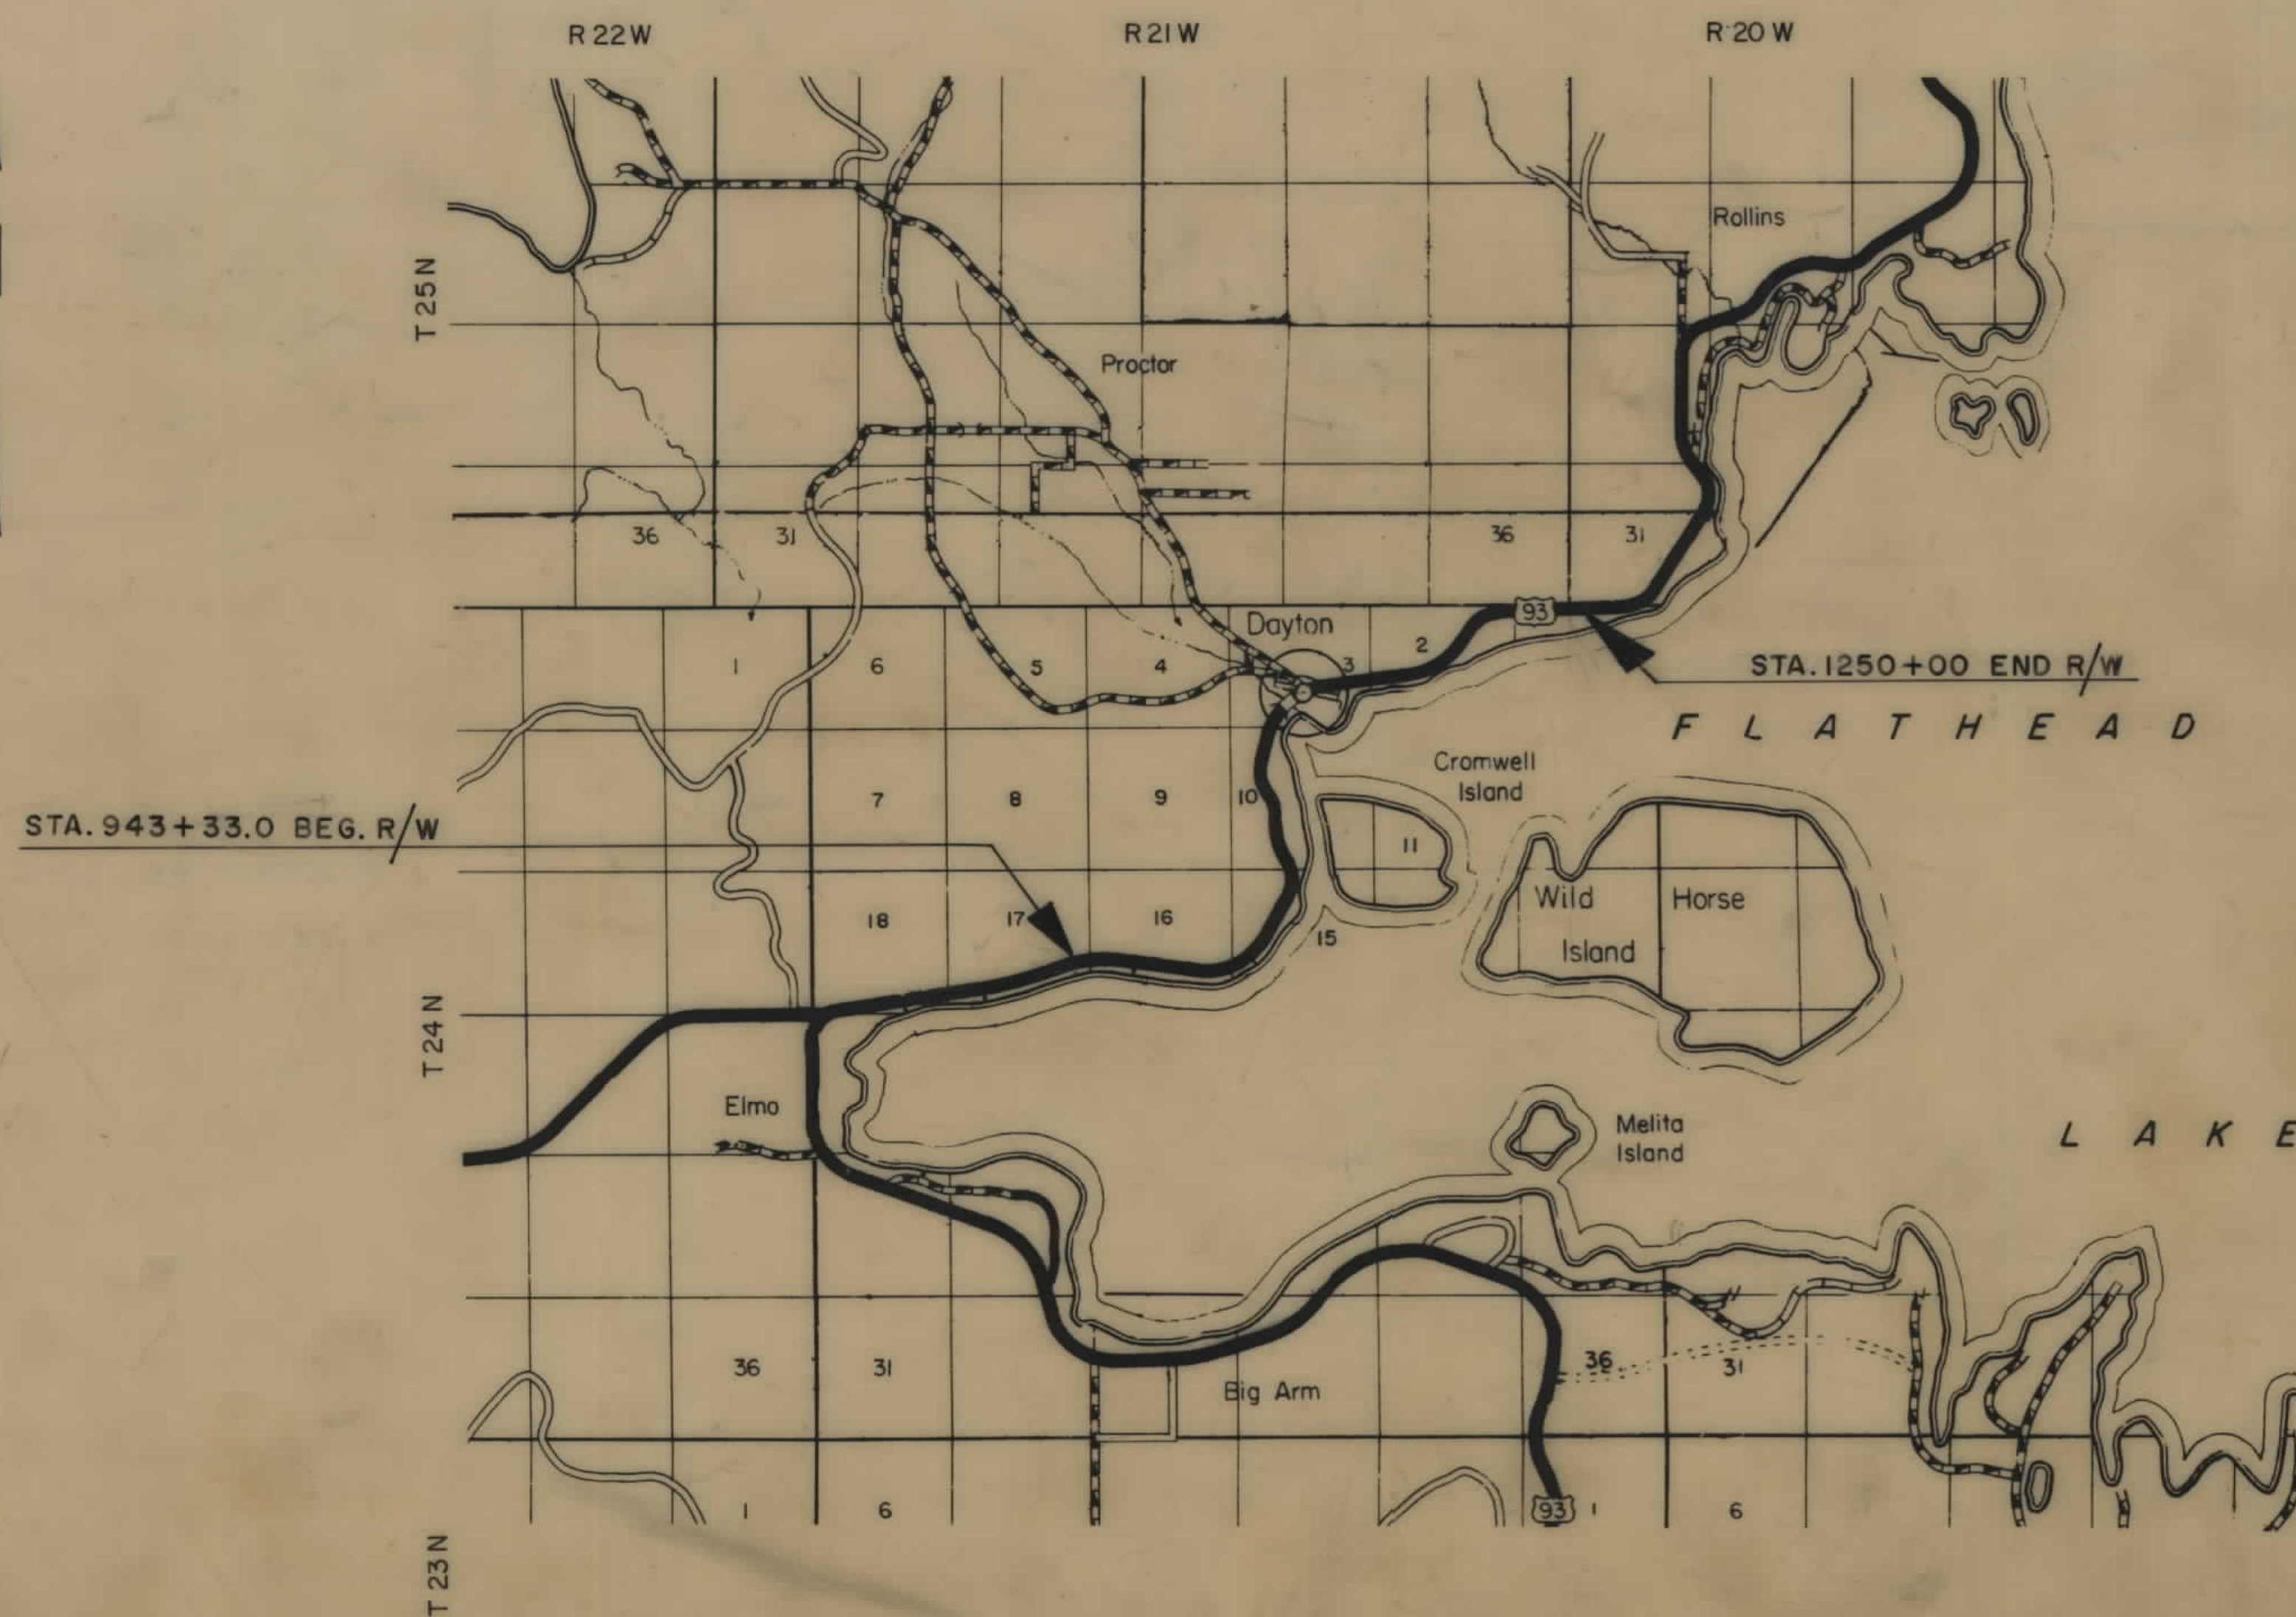

INDEX		
PARCEL NO.	OWNERSHIPS	SHEET NO.
68	90 DONALD D. & MARRIN G. HAWKINS	7
14 A	DONALD S. & CARRIE M. JENSON	1,2
52,54, 24	CHARLES & WILLA HUCKINS	3,4,5,6 & 7
53	STATE OF MONTANA	3
55	S.W. GRINDE 90 SVERRE J. & LAYON B. KNUDSEN	3
56	CHARLES E. & FRANCES L. CROUCH	3
57	S.W. GRINDE 90 JAMES C. & MARY M. JAMES	3
58	S.W. GRINDE 90 GOTTLIEB & FRIEDA BEIRLE	3
59	S.W. GRINDE 90 GERALD F. JTEINMETZ ETAL.	3
60	WILLIAM H. & ZENOBIA E. SCOTT	3
61	S.W. GRINDE 90 ROBERT E. & BERNICE A. JOHNSON	3
62	S.W. GRINDE 90 WARREN B. & DAILENE B. JAVIS ETAL.	3
63	S.W. GRINDE 90 HARRY J. & WILLIAM M. BURTON	4
15 A	DELETED	
16	DELETED	5
17	DELETED	5
19 A	JOHN W. JOHNSON	5
20	MARGARET J. CAMPBELL & PEARL HANSON	5
21 A	EFFIE WILLIS 90 DEAN H. & NAOMI M. RAIKES	5
64	REGINALD J. & LOIS M. BUCK	5
23	GLEN M. & PAULINE DALEY	5,6
25	DELETED	7
26	HARRY O. SMITH ESTATE	7
65	GALE E. WARREN	7,8
30	MAGGIE CONNOLLY	8
33 & 51 A	MARGARET LIDDELL	8,9
35	WILLARD THOMPSON	9,10
36	WILTON J. THOMPSON	10
37 A	L. D. (BOYD) & ALMA THOMPSON	10
40 A & 47 A	VIOLET DWELLE	10,11, 12
41 A & 41 B	DUDLEY F. FUSSELL 90 NICHOLSON INC.	10, 11
42 A	THEODORE M. ROLLINS ESTATE	10, 11
43 A	CECIL H. & MILDRED A. M'ELWHAIN 90 COLIN M. &	11
	WINIFRED A. WILLS	
44 A	MARGURIE R. BUE	11
46 A	HAROLD T. KARLSGODT ETAL.	11
67	ROYAL T. & ETHEL K. BROWN	12
48 A	STELLA FAY BARNES 90 DON WHITING	12
27	DELETED	
34	DELETED	
69	JOHN M. & EVELYN L. WEIDMAN	7
14	DONALD S. & CARRIE M. JENSON	2, 3
15	S.W. GRINDE	3,4,5
18	JOHN W. & JEAN L. HEPLER	5
19	JOHN W. JOHNSON	5
21	EFFIE WILLIS 90 DEAN H. & NAOMI M. RAIKES	5
22	LAKE COUNTY COMM	5, 6
28	MONTANA POWER CO	8
29	FLOYD K. & IVEZ SMITH	8
31	FIRST PRESBYTERIAN CHURCH	8
32	FIRST PRESBYTERIAN CHURCH	8
37	L. D. (BOYD) & ALMA THOMPSON	10
38	S.W. GRINDE 90 GOTTLIEB & FRIEDA BEIRLE	10
39	J. D. (BOYD) THOMPSON	10
40	VIOLET DWELLE	10
41	DUDLEY F. FUSSELL 90 NICHOLSON INC.	10
42	THEODORE M. ROLLINS ESTATE	11
43	CECIL H. & MILDRED A. M'ELWHAIN 90 COLIN M. &	11
	WINIFRED A. WILLS	
44	MARGURIE P. BUE	11
46	HAROLD T. KARLSGODT ETAL	11, 12
47	VIOLET DWELLE	12
48	STELLA FAY BARNES 90 DON WHITING	12
70	DAVID B. WILLIAMS	8,9

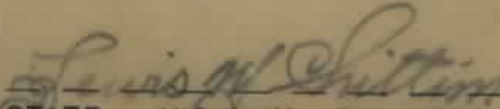
STATE HIGHWAY COMMISSION OF MONTANA	
APPROVED:	
<u>7-29</u> 19 <u>71</u>  STATE HIGHWAY ENGINEER	
U.S. DEPARTMENT OF TRANSPORTATION FEDERAL HIGHWAY ADMINISTRATION BUREAU OF PUBLIC ROADS	
APPROVED:	
DIVISION ENGINEER	DATE

Acquisition Approval
1-12-72, 2-1-72, 4-10-72
REVISED: 7-16-81

APPRAISALS 9-14-71
BPR 3-22-72

OWNERSHIPS									
PARCEL	NAME	ADDRESS	TOTAL AREA	GROSS R/W AREA	P.T.W. AREA	AREA TO BE ACQUIRED	REMAINDER		CONST. PERMIT AREA
							LEFT	RIGHT	
14A	DONALD S. & CARRIE M. JENSEN	ELMO, MONT.		0.1 AC.		0.1 AC.			
52	CHARLES & WILLA HUCKINS	BOX 281, DAYTON, MONT. 59914	60.0 S.F.	60.0 S.F.		60.0 S.F.			
53	STATE OF MONTANA	HELENA, MONT.	3.4 AC.	0.1 AC.		0.1 AC.		3.3 AC.	1.6 AC.
54	CHARLES & WILLA HUCKINS	BOX 281, DAYTON, MONT. 59914	79.76 AC.	1.0 AC.		1.0 AC.	77.76 AC.		0.1 AC.
55	S.W. GRINDE & SVERRE J. & LARON O. KNUDSE	POLSON, MONT.							500 S.F.
56	CHARLES E. & FRANCES L. CRUDEN	316 PATTEE CANYON DR. MISSOULA, MONT.							2018 S.F.
57	S.W. GRINDE & JAMES C. & MARY M. JAMES	POLSON, MONT.	29,926.0 S.F.	1009.0 S.F.		1009.0 S.F.	28,917.0 S.F.		280 S.F.

FED. ROAD DIST. NO.	STATE OF	FED. AID PROJECT NUMBERS		STATE NO.	SHEET NO.	TOTAL SHEETS
		CONST. NO.	R/W NO.			
8	MONTANA		F-19(15)	1191-15	3	12

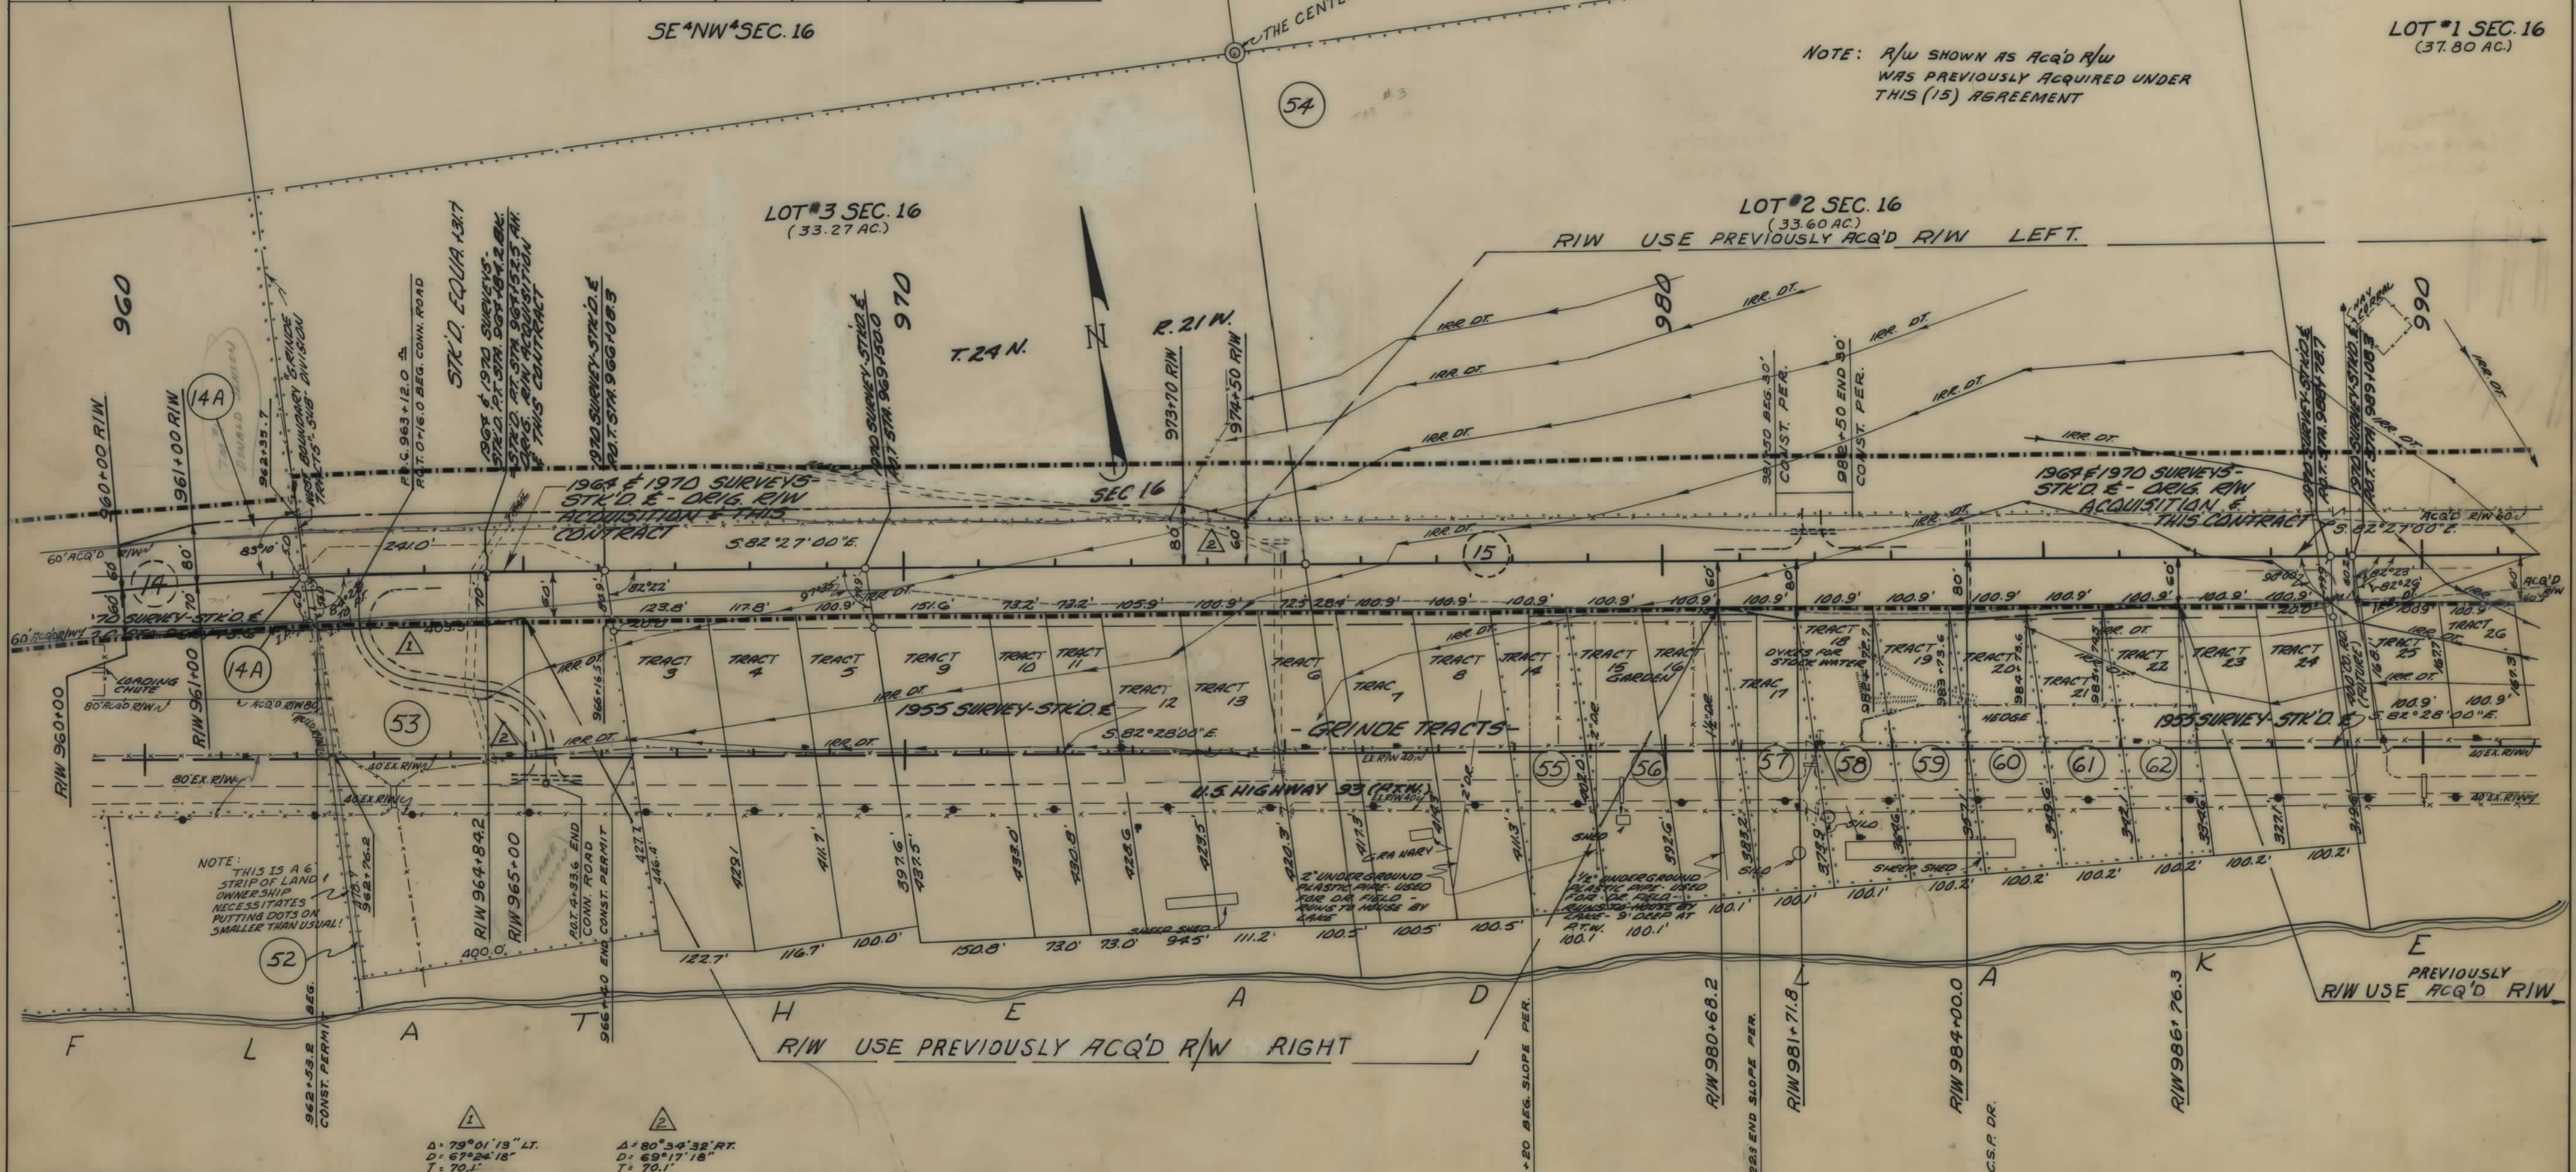


PARCEL	NAME	ADDRESS	TOTAL AREA	GROSS R/W AREA	P.T.W. AREA	AREA TO BE ACQUIRED	REMAINDER		CONST. PERMIT AREA
							LEFT	RIGHT	
58	S.W. GRINDE & GOTTIEB & FRIEDR BEIERLE	POLSON, MONT.	28,880 S.F.	2018.0 S.F.		2018.0 S.F.		26,862.0 S.F.	
59	S.W. GRINDE & GERALD F. STEINMETZ ETAL.	300 RIMROCK WAY, MISSOULA, MONT.	28,096 S.F.	2018.0 S.F.		2018.0 S.F.		26,078 S.F.	
60	WILLIAM H. & ZENOBIA E. SCOTT	7862 13 TH ST WESTMINSTER, CALIF. 92683	27,356.0 S.F.	1826.0 S.F.		1826.0 S.F.	25,530.0 S.F.		
61	S.W. GRINDE & ROBERT E. & BERVINE A. JOHNSON	POLSON, MONT.	28,578.0 S.F.	1160.0 S.F.		1160.0 S.F.		27,418.0 S.F.	
62	S.W. GRINDE & WARREN B. & DARLENE B. DAVIS ETAL.		25,831.0 S.F.	404.0 S.F.		404.0 S.F.		25,427.0 S.F.	

CONSTRUCTION LIMITS TOP OF CUT TOE OF FILL		STATE OF MONTANA STATE HIGHWAY COMMISSION LAND REQUIRED FOR RIGHT OF WAY LAKE COUNTY	
MAP TRANS. TO R/W MAP REVISED		SCALE 1"=100' MAP COMPLETED	
B.P.R. APPROVAL (PREVIOUS PLAN) 6-2-64 (THIS PLAN) 1-12-72, 2-1-72, 2-2-72			

APPRAISALS 9-4-72

OWNERSHIPS									
PARCEL	NAME	ADDRESS	TOTAL AREA	GROSS R/W AREA	P.T.W. AREA	AREA TO BE ACQUIRED	REMAINDER		CONST. PERMIT AREA
							LEFT	RIGHT	
15A	DELETED								
16	DELETED								
17	DELETED								
19A	JOHN W. JOHNSON	ELMO, MONT.		2420.03F		2420.03F			
20	MARGARET J. CAMPBELL & PEARL HANSON	1650 SO. 4 TH ST. W. MISSOULA, MONT.		20,500 SF		20,500 SF			
21A	EFFIE WILLIS & DEAN H. & NAOMI M. RIKES	COLUMBIA FALLS, MONT.		5,060 SF		5,060 SF			
64	REGINALD J. & LOIS N. BUCK	ROLLINS, MONT.	1.2 AC.	0.4 AC.		0.4 AC.	0.6 AC.	0.2 AC.	
23	GLEN M. & PAULINE DALEY	" "		13.7 AC.		13.7 AC.			
54	CHARLES & WILLA HUCKINS	BOX 281 DAYTON, MONT.	78.76 AC.	1.0 AC.		1.0	77.76		1.4 AC.
72	GUS JOHNSON	GREAT FALLS, MONT.		0.1 AC.		0.1 AC.			

FED. ROAD DIST. NO.	STATE OF MONTANA	FED. AID PROJECT NUMBERS		STATE NO.	SHEET NO.	TOTAL SHEETS
		CONST. NO.	R/W NO.			
8			F-191 (15)	1191-15	5	12

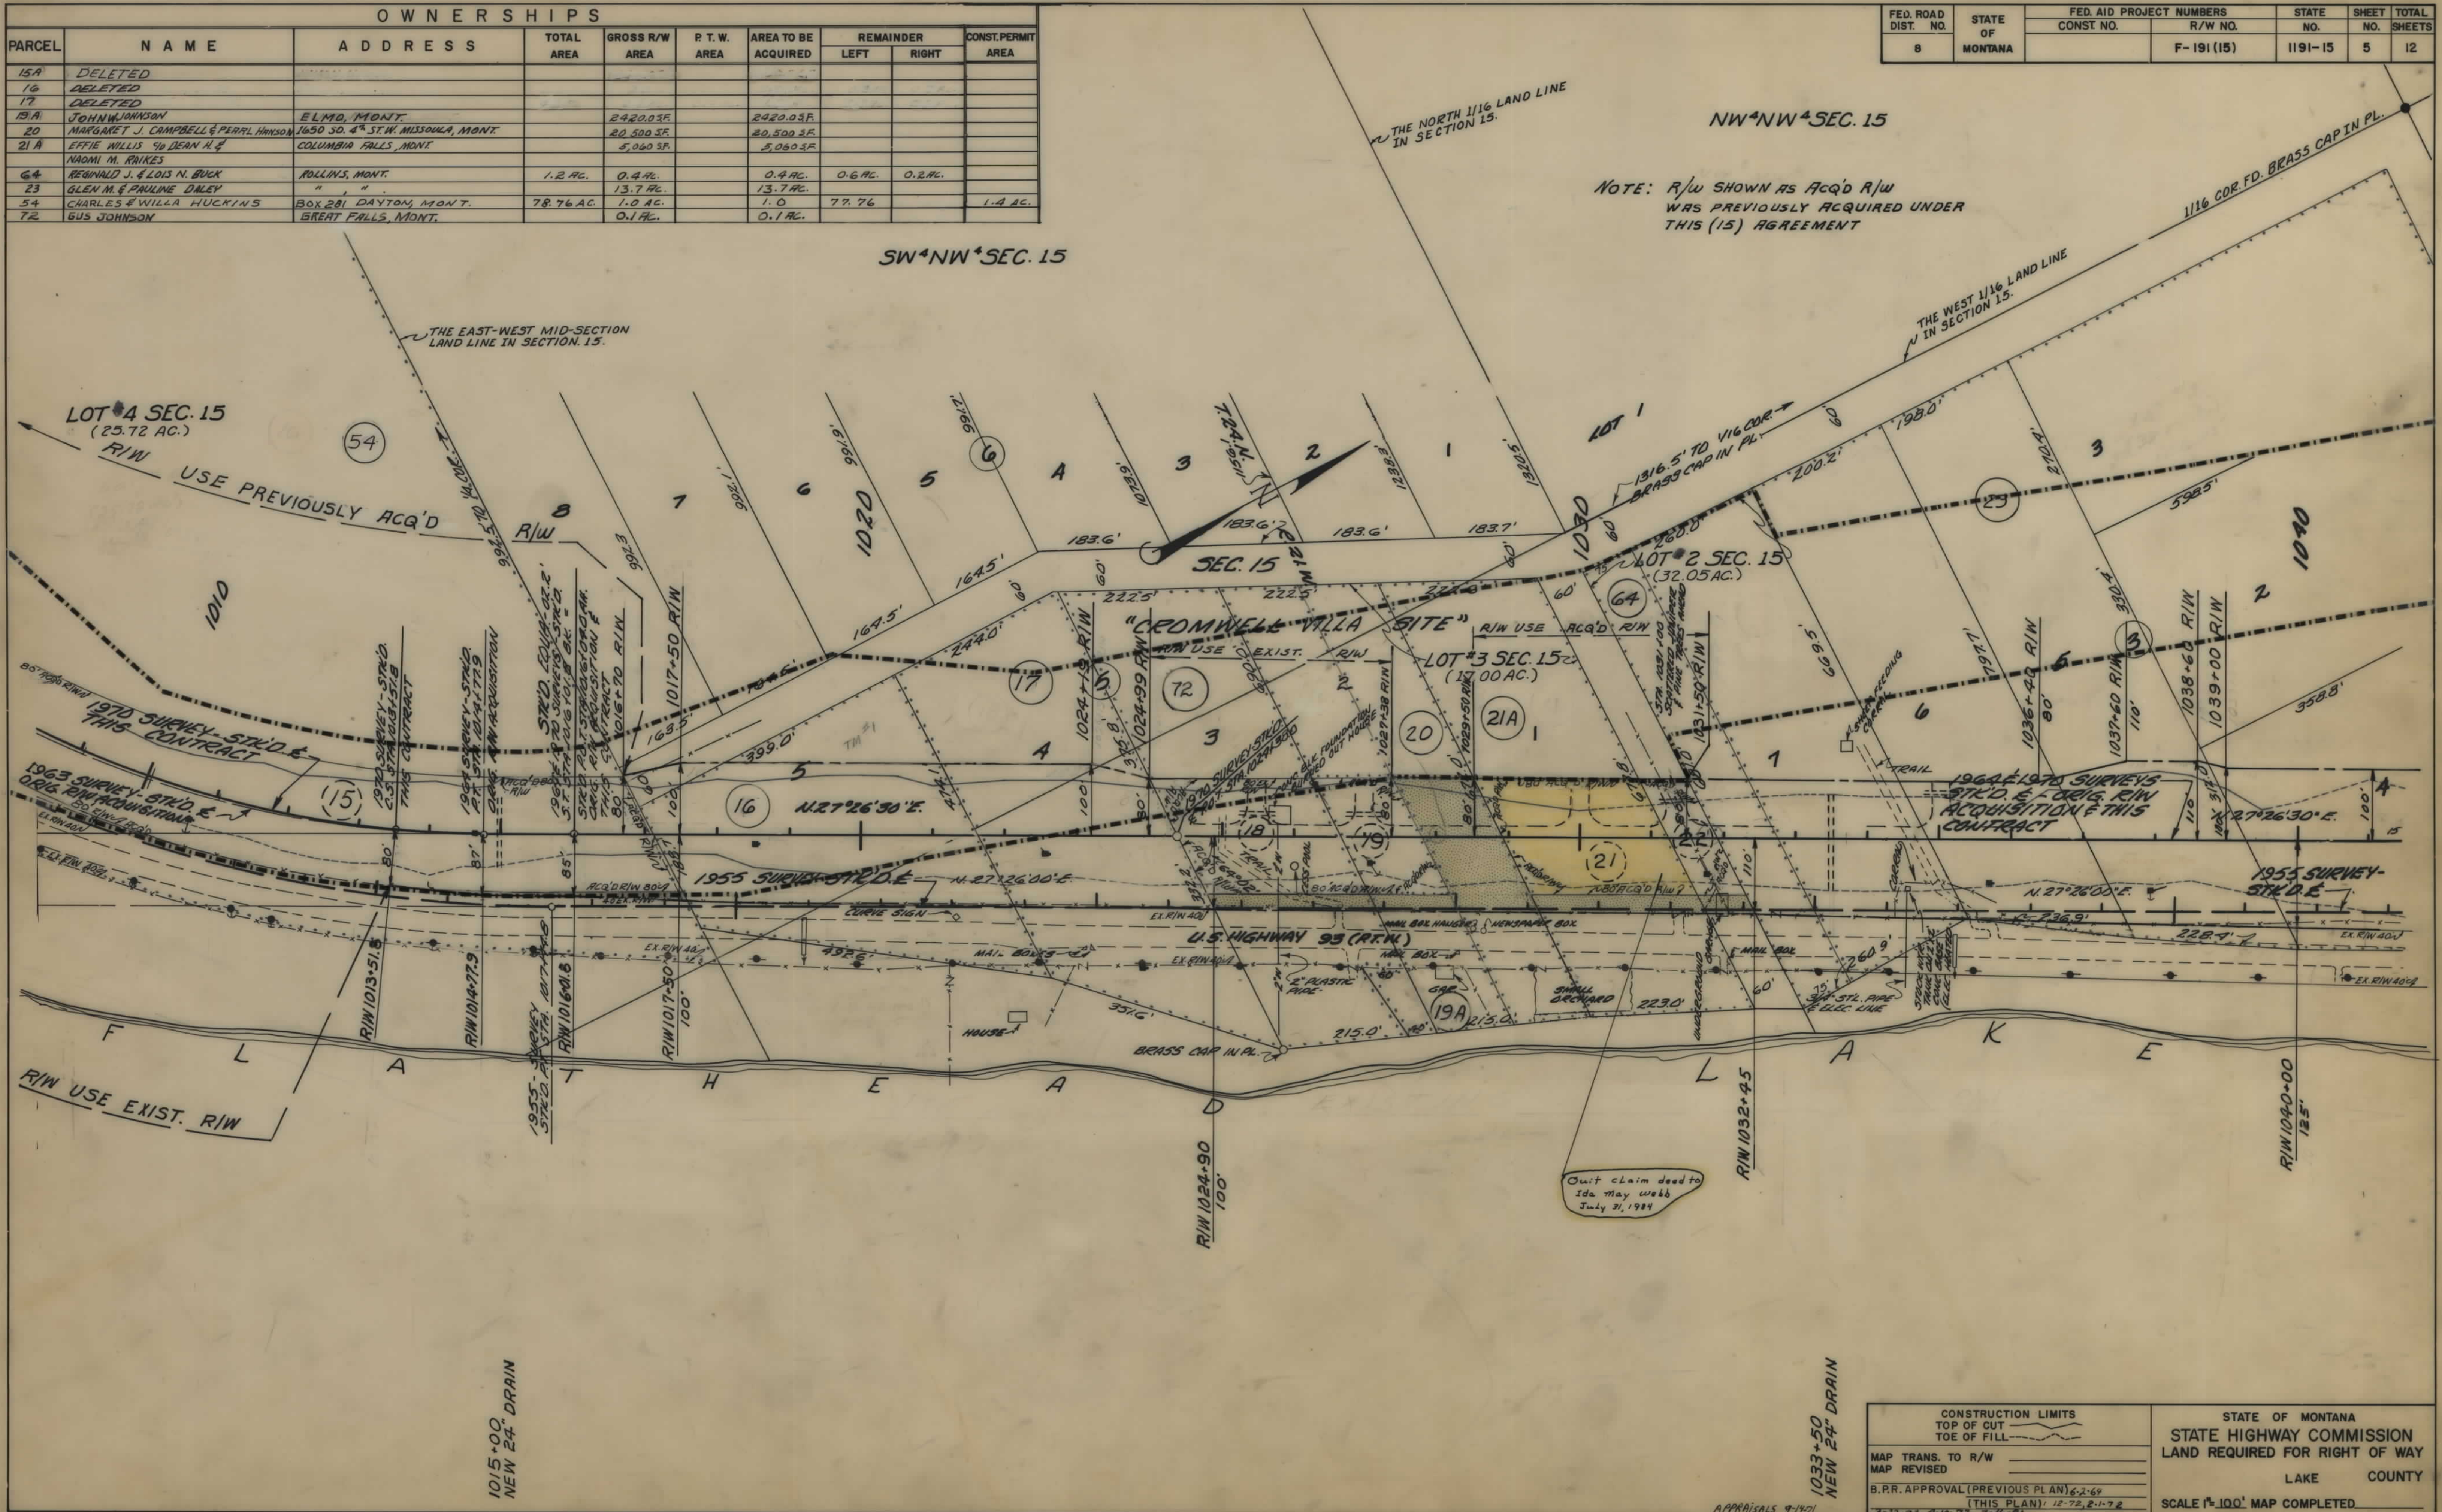

CONSTRUCTION LIMITS TOP OF CUT TOE OF FILL		STATE OF MONTANA STATE HIGHWAY COMMISSION LAND REQUIRED FOR RIGHT OF WAY LAKE COUNTY SCALE 1"=100' MAP COMPLETED
MAP TRANS. TO R/W		
MAP REVISED		
B.P.R. APPROVAL (PREVIOUS PLAN) 2-2-69		
[THIS PLAN] 12-22-72, 2-1-78		


[illegible]

FED. ROAD DIST. NO.	STATE OF MONTANA	FED. AID PROJECT NUMBERS		STATE NO.	SHEET NO.	TOTAL SHEETS
		CONST. NO.	R/W NO.			
8			F-191 (15)	1191-15	8	12

CONSTRUCTION LIMITS TOP OF CUT TOE OF FILL		STATE OF MONTANA STATE HIGHWAY COMMISSION LAND REQUIRED FOR RIGHT OF WAY	
MAP TRANS. TO R/W		LAKE COUNTY	
MAP REVISION		SCALE 1"=100' MAP COMPLETED	
B.R.R. APPROVAL (PREVIOUS PLAN) 62-68 (THIS PLAN) 1-12-72, 2-1-72, 3-21-72			


OWNERSHIPS									
PARCEL	NAME	ADDRESS	TOTAL AREA	GROSS R/W AREA	R.T.W. AREA	AREA TO BE ACQUIRED	REMAINDER		CONST. PERMIT AREA
							LEFT	RIGHT	
35	WILLARD THOMPSON			3.1 AC.		3.1 AC.			0.1 AC.
36	WILTON J. THOMPSON			0.6 AC.		0.6 AC.			0.1 AC.
37 A	L.D. (BOYD) & ALMA THOMPSON	POLSON, MONTANA		0.2 AC.		0.2 AC.			
40 A	VIOLET DWELLE	DAYTON, "		0.6 AC.		0.6 AC.			0.5 AC.
41 A	DUDLEY F. FUSSELL	4500 SW 195 TH AVE. ALOHA, OREGON	2.7 AC.	0.1 AC.	0	0.1 AC.	0	2.6 AC.	
	% NICHOLSON INC.								
42 A	THEODORE M. ROLLINS ETAL.	WEST SHORE RTE., POLSON, MONT.		0.1 AC.		0.1 AC.			0.1 AC.
41 B	DUDLEY F. FUSSELL	4500 S.W. 135 TH AVE. ALOHA, ORE.	8.4 AC.	0.5 AC.	0.2 AC.	0.3 AC.	0	7.9 AC.	
	% NICHOLSON INC.								

FED. ROAD DIST. NO.	STATE OF MONTANA	FED. AID PROJECT NUMBERS		STATE NO.	SHEET NO.	TOTAL SHEETS
		CONST. NO.	R/W NO.			
8			F-191 (15)	1191-15	10	12

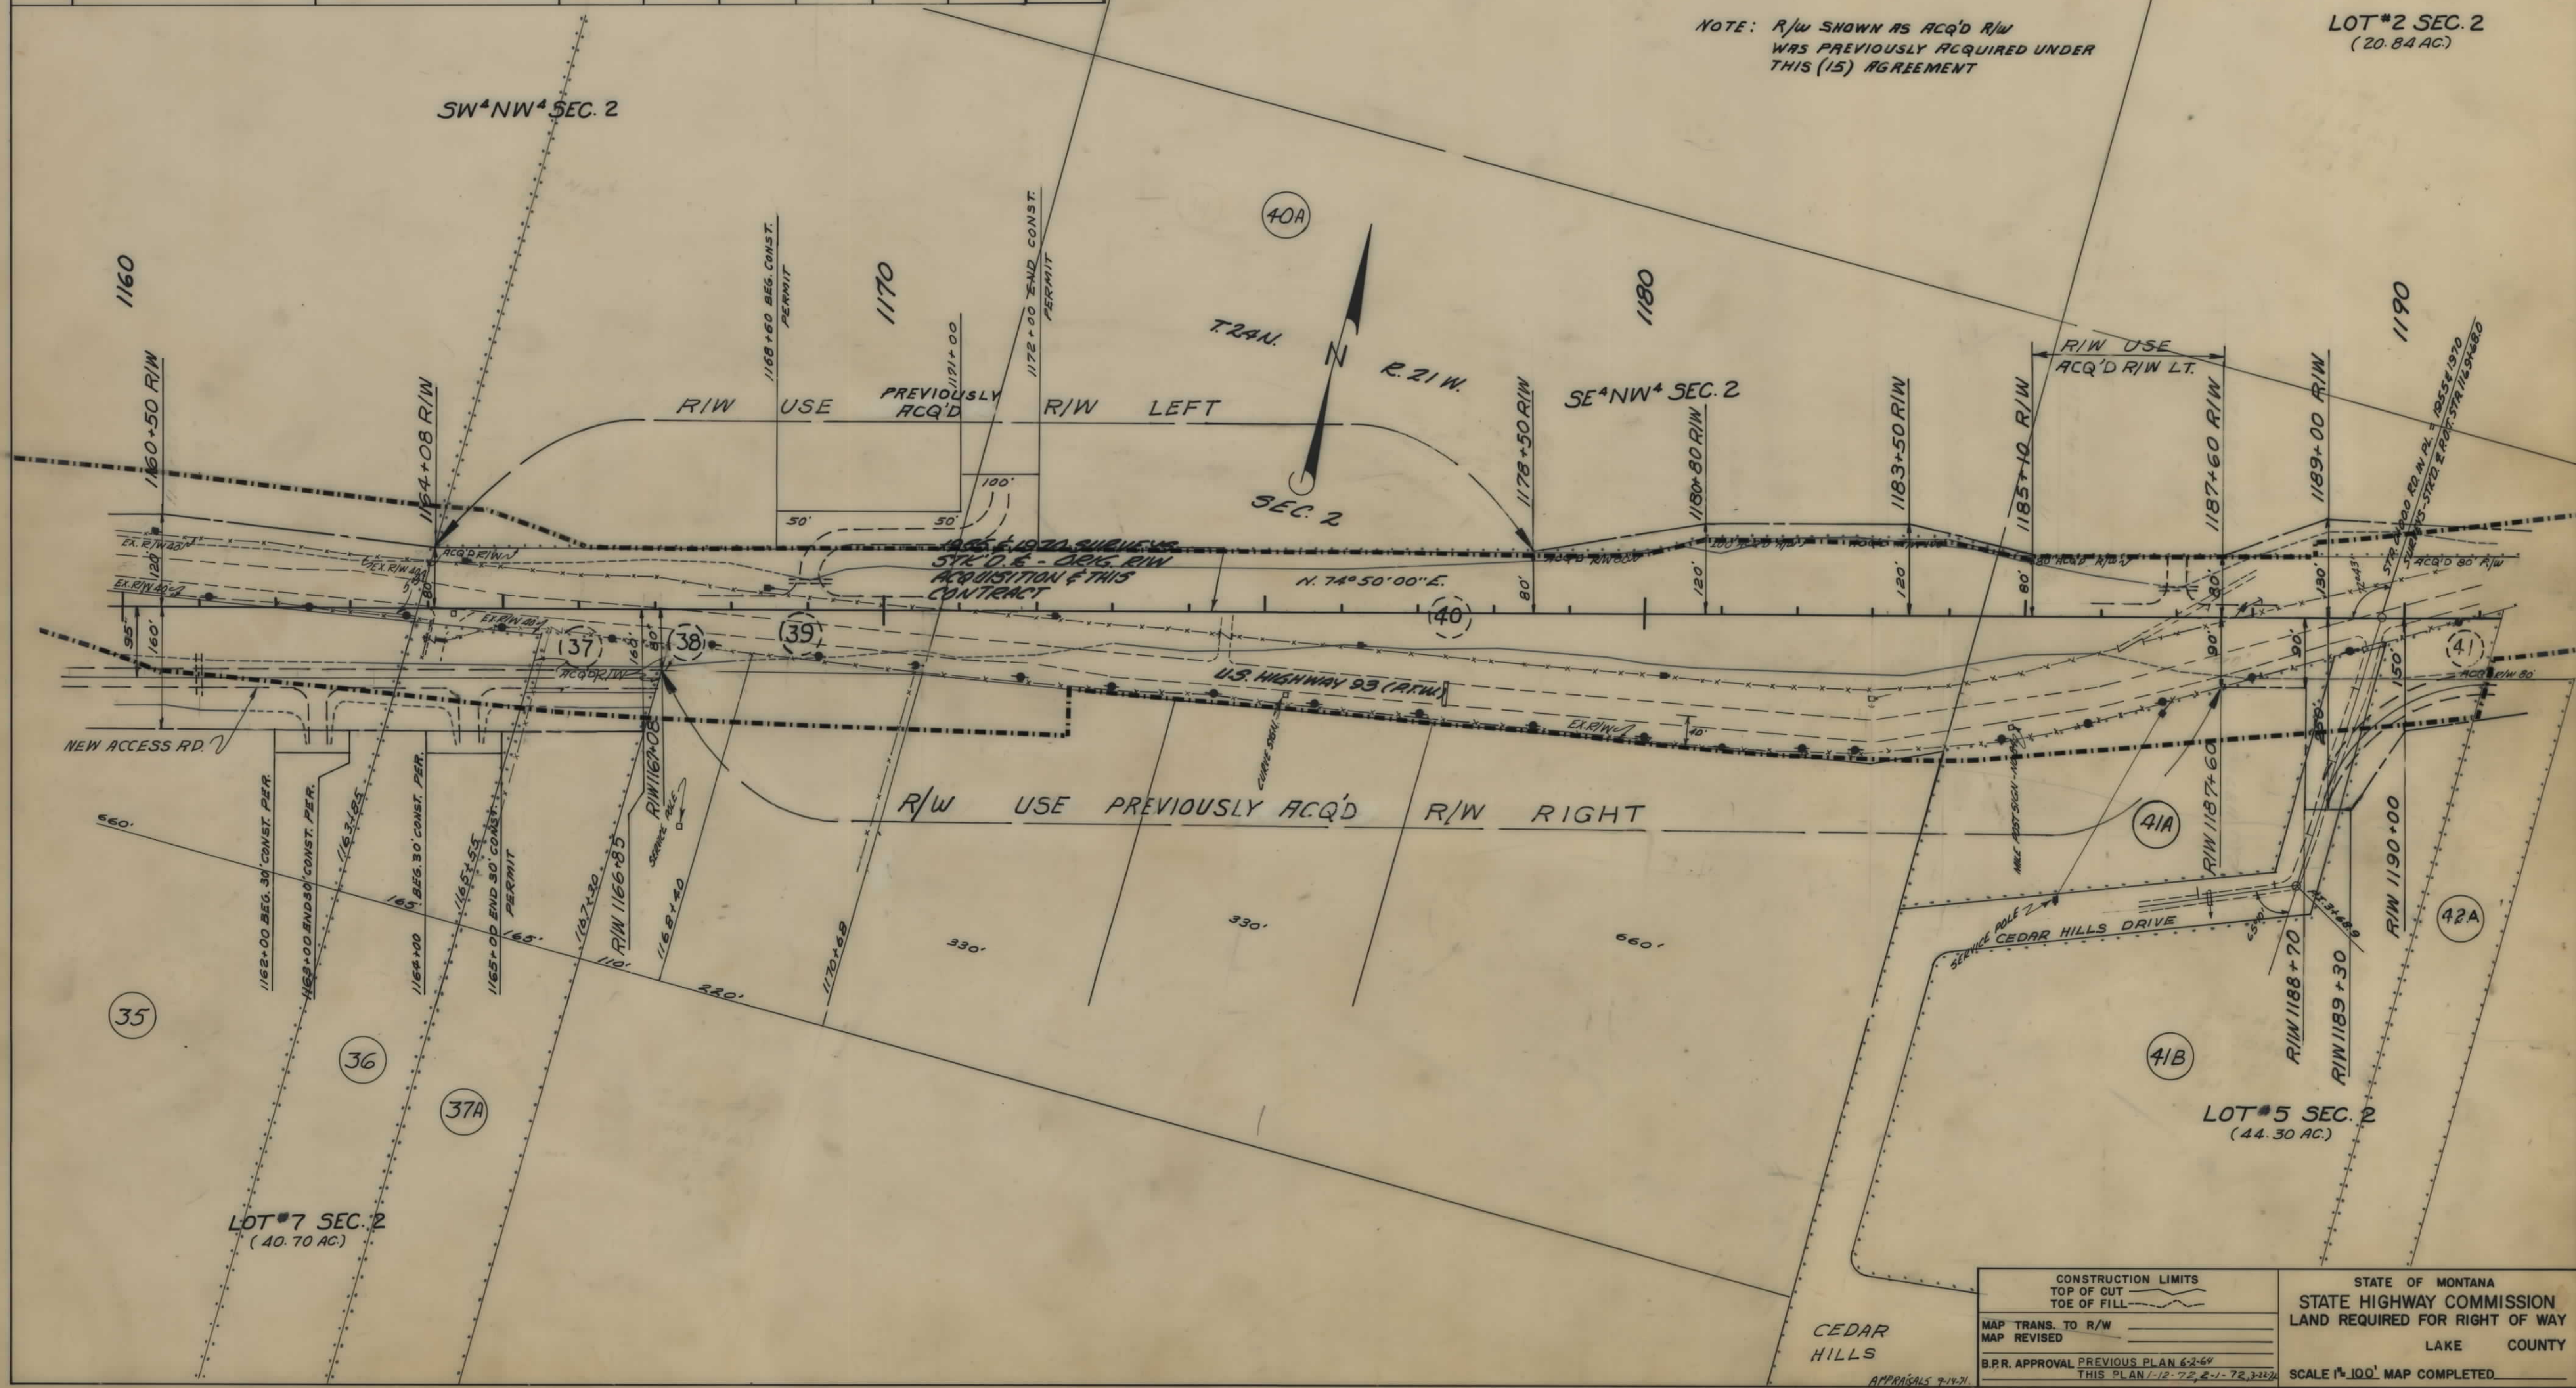

OWNERSHIPS									
PARCEL	NAME	ADDRESS	TOTAL AREA	GROSS R/W AREA	P.T.W. AREA	AREA TO BE ACQUIRED	REMAINDER		CONST. PERMIT AREA
							LEFT	RIGHT	
40A	VIOLET DWELLE	DAYTON, MONT.		0.6 AC.		0.6 AC.			0.5 AC.
41A	DUDLEY F. FUSSELL	4500 S.W. 195 th AVE ALOHA, OREGON		0.1 AC.		0.1 AC.		2.6 AC.	
42A	THEODORE M. ROLLINS ESTATE	WEST SHORE RTE., POLSON, MONT.		0.1 AC.		0.1 AC.			0.1 AC.
43A	CECIL H. & MILDRED A. M'ELWAIN			0.1 AC.		0.1 AC.			0.2 AC.
44A	MARJORIE P. BUE	401 DEARBORN, MISSOULA, MONT.		0.4 AC.		0.4 AC.			0.4 AC.
46A	HAROLD T. KARLSGÖTT ETAL.	POLSON, MONT.		0.3 AC.		0.3 AC.			
71	HARRY F. & VIOLET DWELLE		5.5 AC.	0.7 AC.		0.7 AC.			

FED. ROAD DIST. NO.	STATE OF	FED. AID PROJECT NUMBERS		STATE NO.	SHEET NO.	TOTAL SHEETS
8	MONTANA	CONST. NO.	R/W NO.			
			F-191 (15)	1191-15	11	12

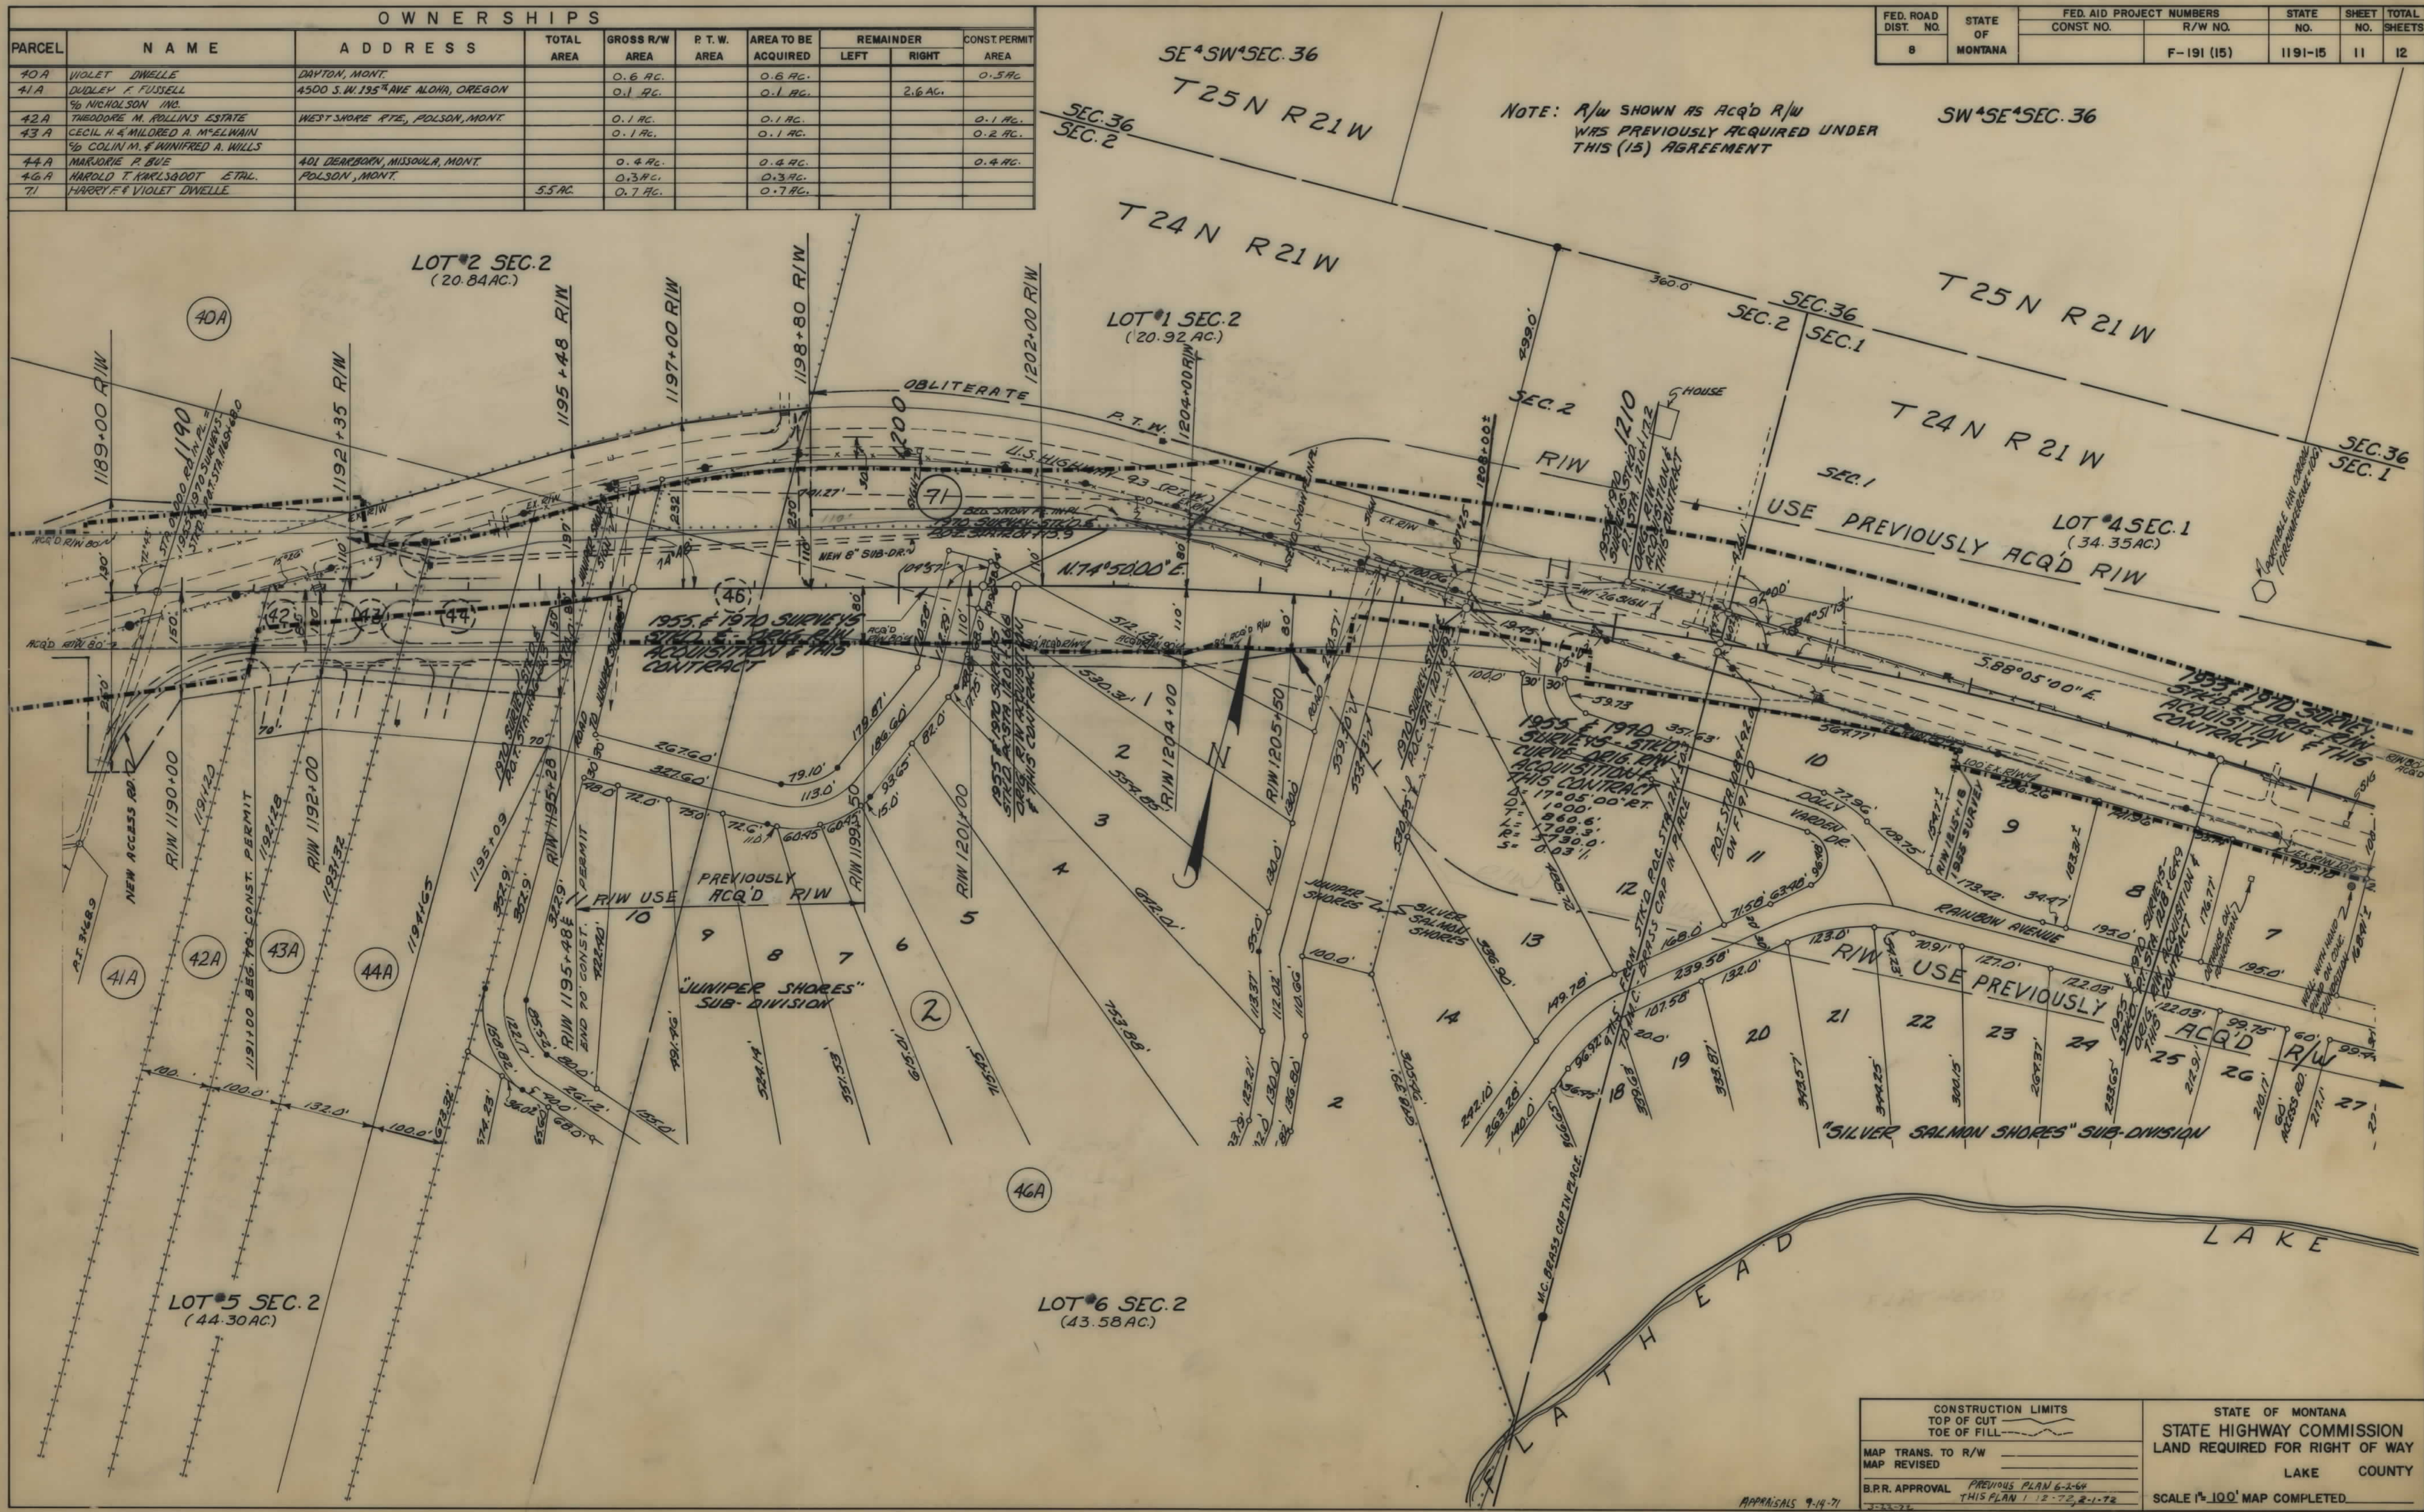


CONSTRUCTION LIMITS TOP OF CUT TOE OF FILL		STATE OF MONTANA STATE HIGHWAY COMMISSION LAND REQUIRED FOR RIGHT OF WAY	
MAP TRANS. TO R/W		LAKE COUNTY	
MAP REVISED		SCALE 1"=100' MAP COMPLETED	
B.P.R. APPROVAL	PREVIOUS PLAN 6-2-64 THIS PLAN 12-7-72, 2-1-73		

OWNERSHIPS									
PARCEL	NAME	ADDRESS	TOTAL AREA	GROSS R/W AREA	R.T.W. AREA	AREA TO BE ACQUIRED	REMAINDER		CONST. PERMIT AREA
							LEFT	RIGHT	
47A	VIOLET DWELLE	DAYTON, MONT.		7248.03F		7248.03F			
66	DELETED								
67	ROYAL T. & ETHEL K. BROWN	1517 15 TH AVE. ANCHORAGE, ALASKA		2000.03F		2000.03F			
48A	STELLA FAY BARNES 50 DON WHITING			9000.03F		9000.03F			

FED. ROAD DIST. NO.	STATE OF MONTANA	FED. AID PROJECT NUMBERS		STATE NO.	SHEET NO.	TOTAL SHEETS
		CONST. NO.	R/W NO.			
8	MONTANA		F-191(15)	1191-15	12	12

NOTE: R/W SHOWN AS ACQ'D R/W WAS PREVIOUSLY ACQUIRED UNDER THIS (15) AGREEMENT

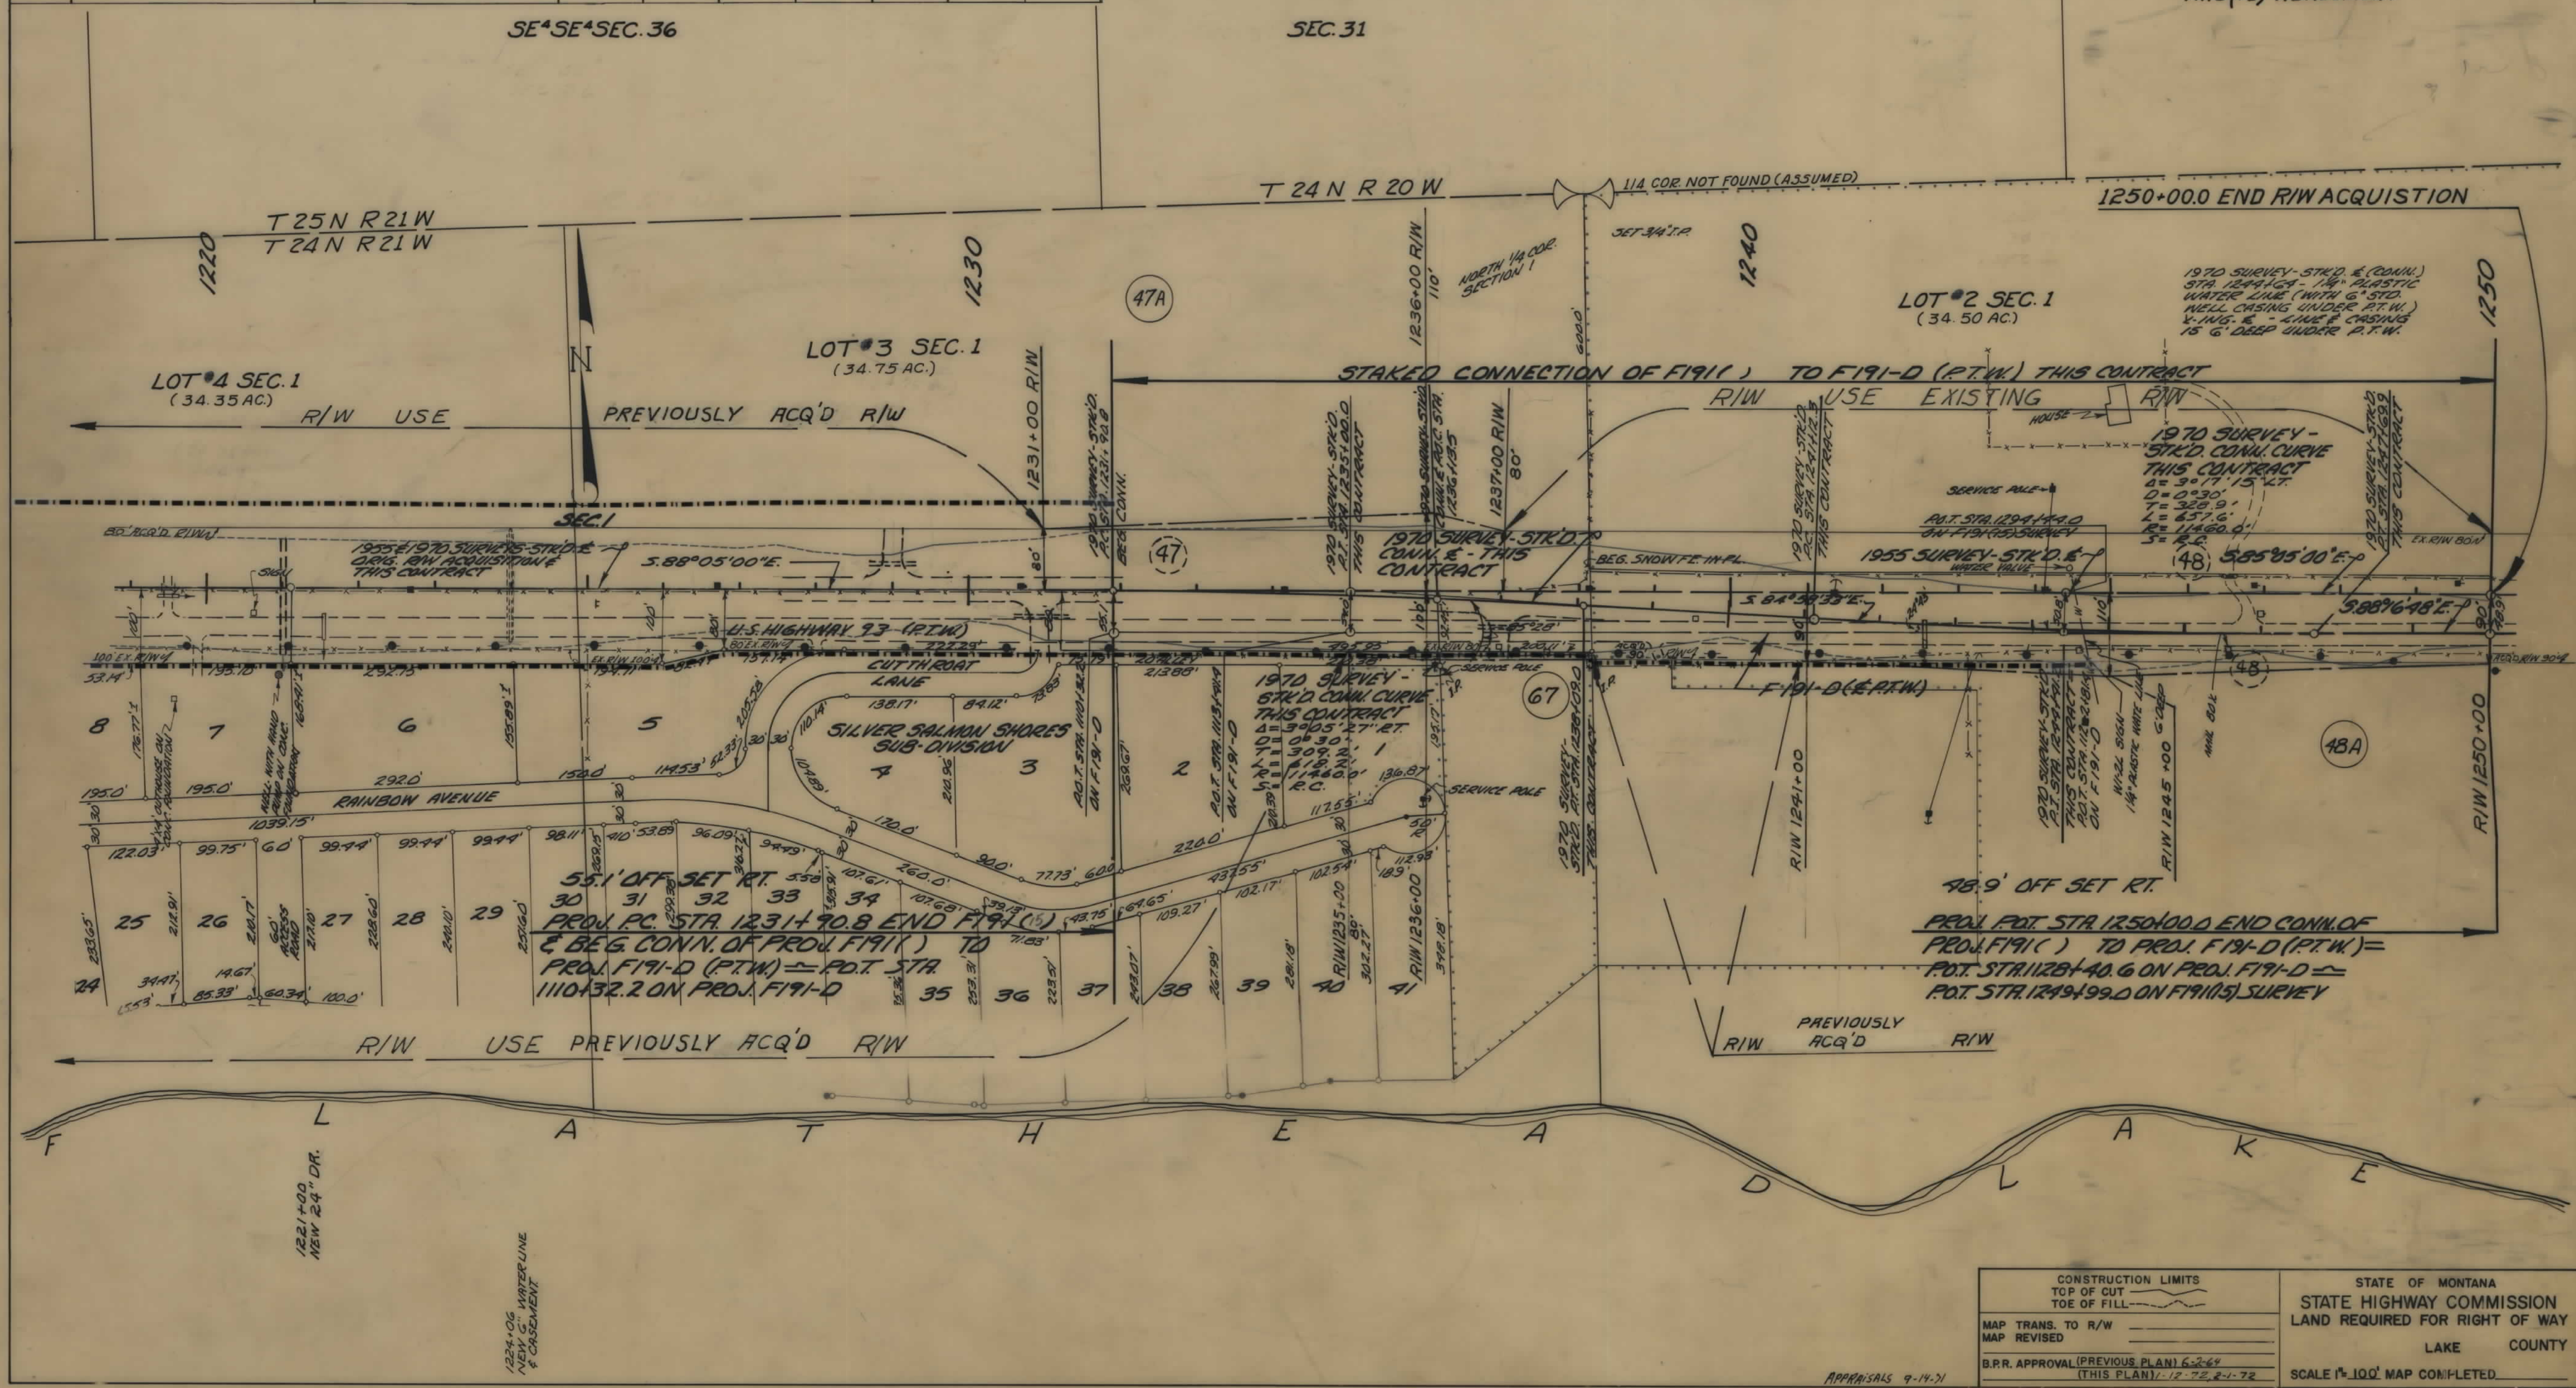

CONSTRUCTION LIMITS TOP OF CUT TOE OF FILL		STATE OF MONTANA STATE HIGHWAY COMMISSION LAND REQUIRED FOR RIGHT OF WAY	
MAP TRANS. TO R/W MAP REVISED		LAKE COUNTY	
B.R.R. APPROVAL (PREVIOUS PLAN) 6-2-69 (THIS PLAN) 12-22-81-72		SCALE 1"=100' MAP COMPLETED	

APPRAISALS 9-14-71