

PLANS


NOT

TO

SCALE

FED. ROAD DIST. NO.	STATE	FED. AID PROJECT NUMBERS		STATE NO.	SHEET NO.	TOTAL SHEETS
		CONST. NO.	R/W NO.			
8	MONT.		F-191 (17)	1191-17	1	3

SOMERS — SOUTH

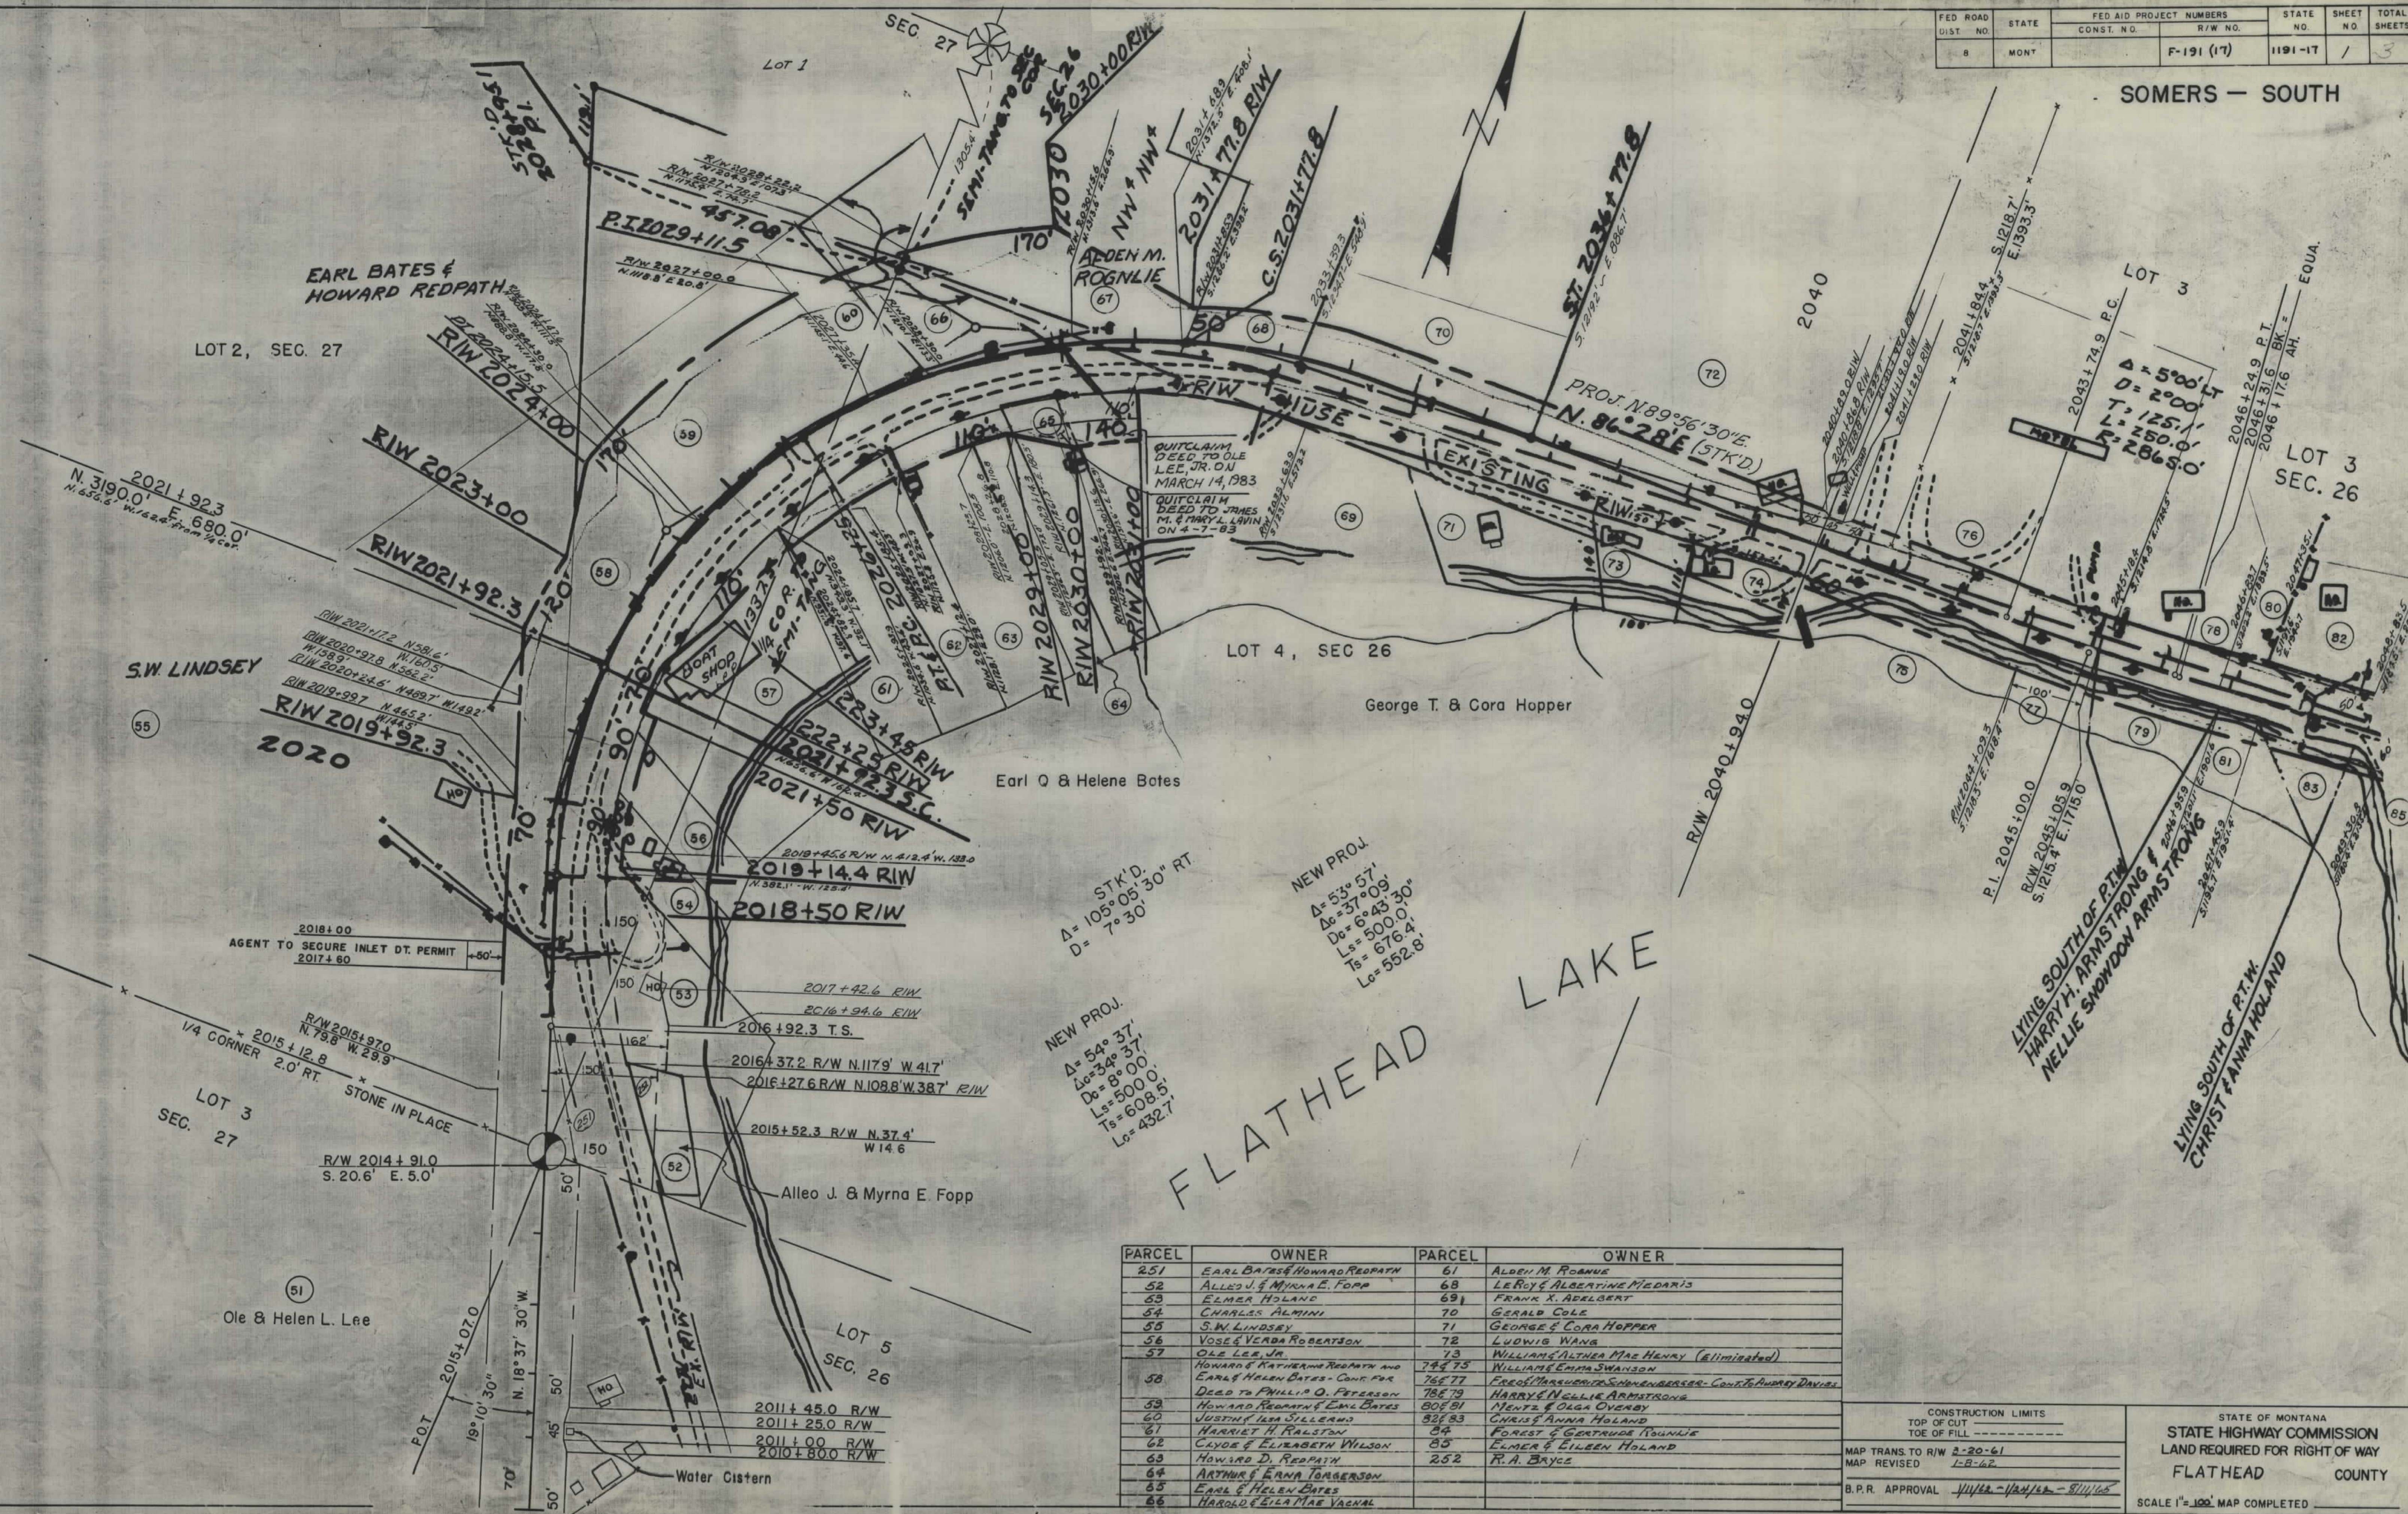

PARCEL	OWNER	PARCEL	OWNER
251	EARL BATES & HOWARD REDPATH	61	ALDEN M. ROGNIE
52	ALLEO J. & MYRNA E. FOPP	68	LEROY & ALBERTINE MEDARIS
53	ELMER HOLLAND	69	FRANK X. ADELBERT
54	CHARLES ALMINI	70	GERALD COLE
55	S.W. LINDSEY	71	GEORGE & CORA HOPPER
56	VOSE & VERDA ROBERTSON	72	LYDWIN WANG
57	OLE LEE, JR.	73	WILLIAM & ALTHEA MAE HENRY (Eliminated)
58	HOWARD & KATHARINE REDPATH AND EARL & HELEN BATES - CONT. FOR DEED TO PHILLIP O. PETERSON	74	WILLIAM & EMMA SWANSON
59	HOWARD REDPATH & EMIL BATES	75	FRED & MARION SCHENKELBERGER - CONT. TO PETERSON DAVIES
60	JUSTIN & ILMA SILLEMAN	76	HARRY & NELLIE ARMSTRONG
61	HARRIET H. RALSTON	77	NEPTZ & OLGA OVERBY
62	CLYDE & ELIZABETH WILSON	78	CHRIS & ANNA HOLLAND
63	HOWARD D. REDPATH	79	FOREST & GERTRUDE ROGNIE
64	ARTHUR & ERNA TOMERSON	80	ELMER & EILEEN HOLLAND
65	EARL & HELEN BATES	81	R.A. BRYCE
66	HAROLD & EILA MAE VARNAL		

CONSTRUCTION LIMITS
TOP OF CUT
TOE OF FILL
MAP TRANS. TO R/W 2-20-61
MAP REVISED 1-8-62
B.P.R. APPROVAL 11/1/62 - 1/24/62 - 5/11/65

STATE OF MONTANA
STATE HIGHWAY COMMISSION
LAND REQUIRED FOR RIGHT OF WAY
FLATHEAD COUNTY
SCALE 1" = 100' MAP COMPLETED

