

PLANS

NOT

TO

SCALE


FED. ROAD DIST. NO.	STATE	FED. AID PROJECT NUMBERS		STATE NO.	SHEET NO.	TOTAL SHEETS
		CONST. NO.	R/W NO.			
8	MONT.		F-191(17)	1191-17	1	9

PABLO — KALISPELL

STATE OF MONTANA
STATE HIGHWAY COMMISSION


RIGHT OF WAY PLAN OF
FEDERAL AID PROJECT NO. F-191(17) R/W
F-191() CONST.

PABLO-KALISPELL

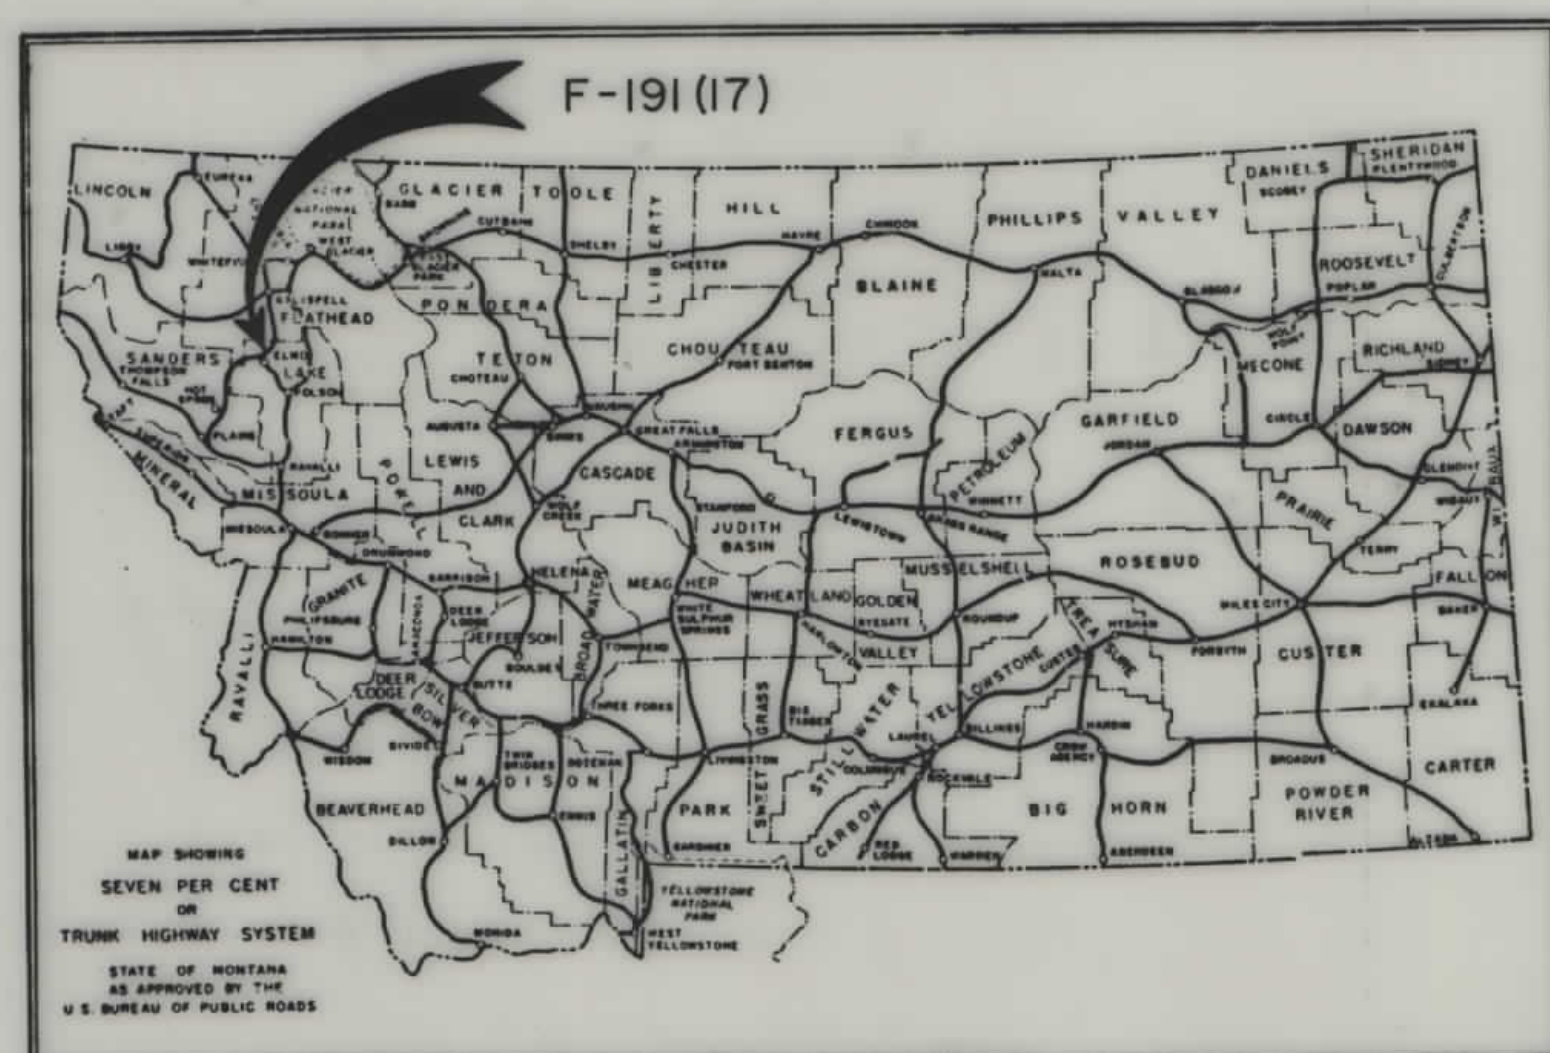

CONVENTIONAL SIGNS

STATE AND NATIONAL LINE.....	— — — — —
COUNTY LINE.....	— — — — —
CITY, VILLAGE OR BOROUGH LINE.....	— — — — —
TOWNSHIP LINE.....	— — — — —
SECTION LINE.....	— — — — —
RESERVATION LINE.....	— — — — —
FENCE LINE.....	— — — — —
GUARD RAIL.....	— — — — —
OWNERSHIP BOUNDARY.....	— — — — —
RIGHT OF WAY LINE.....	— — — — —
RIGHT OF WAY LINE FENCED.....	— — — — —
TRAVELED WAY.....	— — — — —
RAILROADS.....	— — — — —
RETAINING WALLS.....	— — — — —
BASE OR SURVEY LINE.....	— — — — —
LEVEL.....	— — — — —
CULVERTS IN PLACE (PLAN).....	— — — — —
NEW CULVERTS (PLAN).....	— — — — —
NEW CULVERTS (PROFILE).....	— — — — —
TROLLEY POLE.....	— — — — —
POWER POLE.....	— — — — —
TELEPHONE OR TELEGRAPH POLE.....	— — — — —
MARSH.....	— — — — —
DITCH.....	— — — — —
RIPRAP.....	— — — — —
BRIDGE.....	— — — — —
SECTION CORNER.....	FOUND UNFOUND
1/4 SECTION CORNER.....	FOUND UNFOUND
1/16 CORNER.....	FOUND UNFOUND
CENTER OF SECTION.....	— — — — —
CONTROL OF ACCESS WITH FENCE.....	— — — — —
CONTROL OF ACCESS WITHOUT FENCE.....	— — — — —
PARCEL NUMBER.....	— — — — —
CATTLE GUARD.....	— — — — —
GATE IN FENCE.....	— — — — —
CONSTRUCTION LIMITS.....	CUT FILL

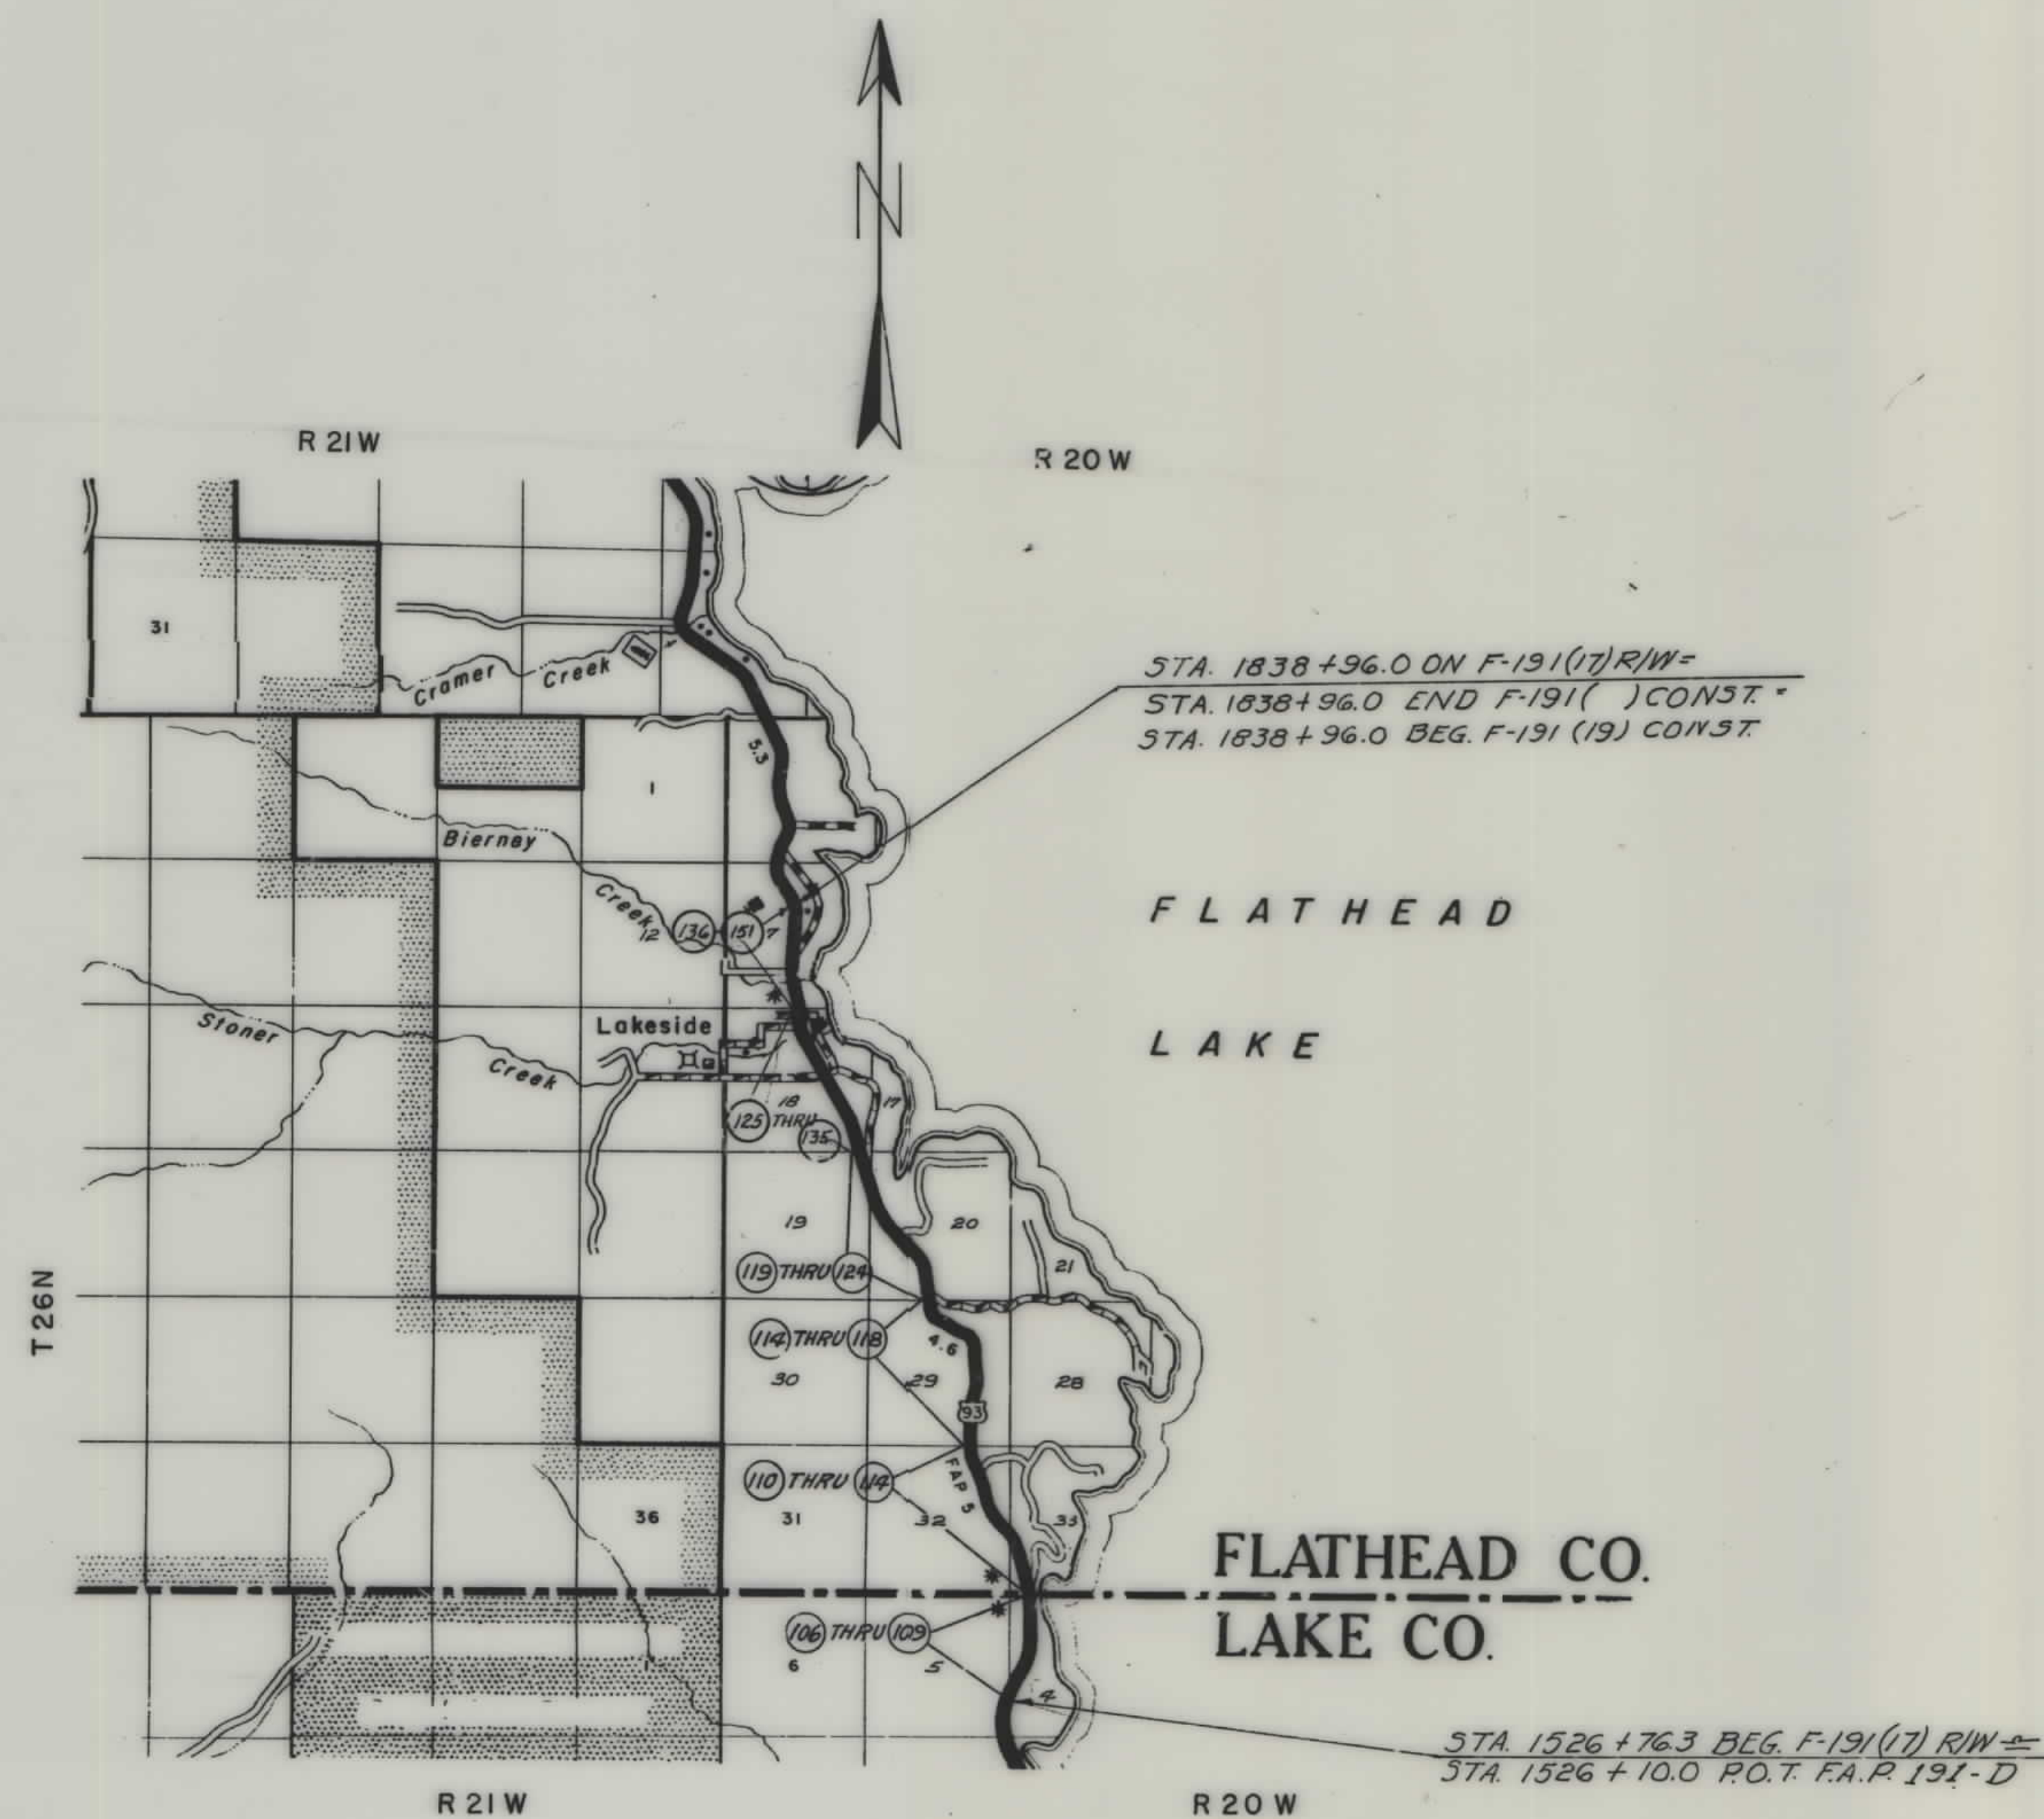

OWNERSHIPS						
PARCEL	NAME	ADDRESS	TOTAL AREA	TAKING	REMAINDER RT.	
106	NELLIE B. GOWDY	5112 SHEARIN AVE. LOS ANGELES	40.00	4.98	2.92	32.10
107	LAWRENCE E. O'NEIL	223-5TH AVE E. KALISPELL, MONT.	20.00	2.55	6.11	11.34
108	PRESBYTERY OF GLACIER	440 E. BECKWITH AVE, KALISPELL	38.64	5.04	21.07	12.53
105	%GARDNER CROMWELL, CHRM. THAIN WHITE	MONT.		4800 S.F.		

FED. ROAD DIST. NO.	STATE	FED. AID PROJECT NUMBERS		STATE NO.	SHEET NO.	TOTAL SHEETS
		CONST. NO.	R/W NO.			
8	MONT.		F 191 (17)	1191-17	2	9




MAPS MADE	11-17-60	GH
MAPS REVISED		
MAPS TO BUR. PUB. ROADS	10/2/62-12/14/62	
MAPS COMPLETED	2/19/64	

STATE OF MONTANA
STATE HIGHWAY COMMISSION
LAND REQUIRED FOR RIGHT OF WAY
LAKE COUNTY
SCALE 1"=200' MAP APPROVED BY

OWNERSHIPS						
PARCEL	NAME	ADDRESS	TOTAL AREA	TAKING	LT. REMAINDER RT.	
108	PRESBYTERY OF GLACIER	440 E. BECKWITH AVE.	38.64 AC.	5.06 AC.	31.18 AC.	12.40 AC.
109	96 GARDNER CROMWELL, CHRM.	KALISPELL, MONT.	17.61	4.63 AC.	11.41 AC.	1.57 AC.
110	CHARLES H. O'NEIL	45 APPLE WAY KALISPELL, MONT.	70.62	5.27	53.48	11.87
111	THAIN WHITE	LAKE SIDE, MONT.	20.43	0.17		19.66
112	PHILIPS WOHLWEND MOTORS, INC.	102 1/2 AVE. E. KALISPELL, MONT.	7.51	2.85		4.66
113	V.J. & RUTH A. SAUER	BOX 175, KALISPELL, MONT.	11.51	0.17	11.34	
110 & 113	THAIN WHITE	LAKE SIDE, MONT.	32.13	5.44 AC.	64.82 AC.	11.87 AC.
	AREA TO BE DEEDED BACK TO THAIN WHITE		0.23			

FED. ROAD DIST. NO.	STATE	FED. AID PROJECT NUMBERS		STATE NO.	SHEET NO.	TOTAL SHEETS
		CONST. NO.	R/W NO.			
8	MONT.		F 191 (17)	1191-17	3	9

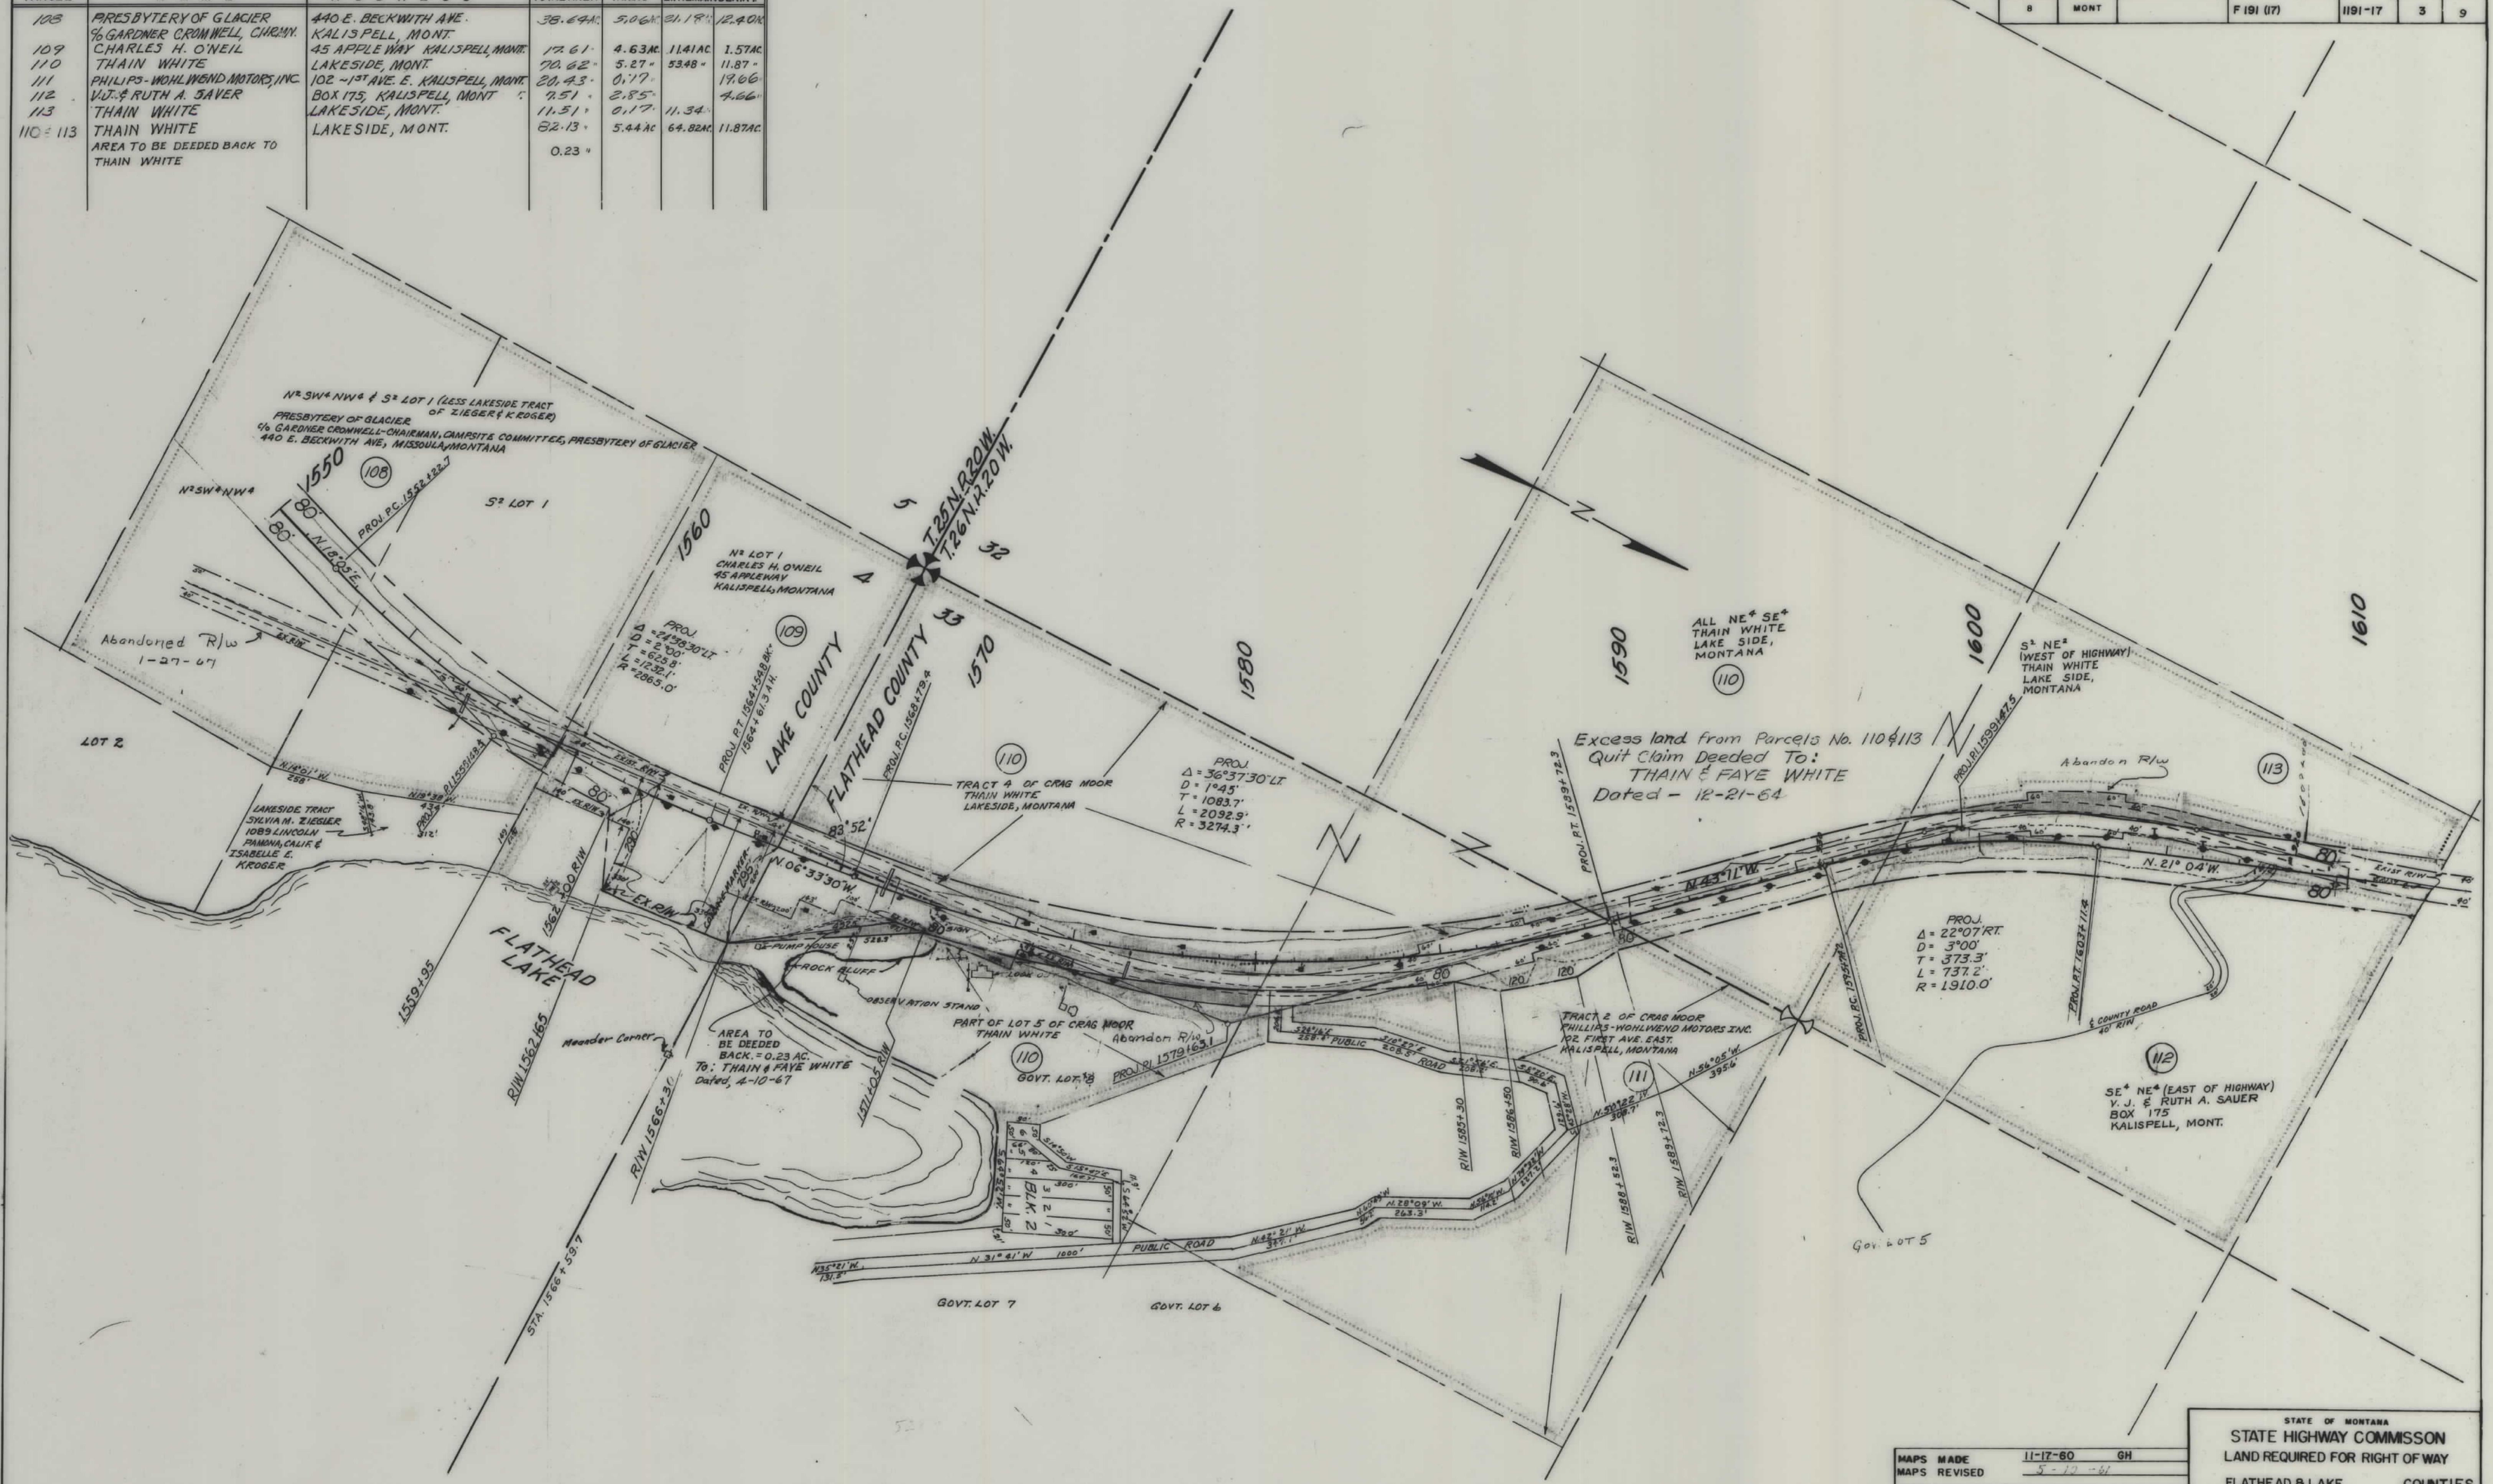


OWNERSHIPS						
PARCEL	N A M E	A D D R E S S	TOTAL AREA	TAKING	LT.REMAINDER,RT.	
112	V.J. & RUTH A. SAVER	BOX 175, KALISPELL, MONT.	2.51	2.85	11.34	4.66
113	THAIN WHITE	LAKE SIDE, MONT.	11.51	1.17	35.64	39.21
114	W. V. HENDERSON	SEATTLE, WASH.	50.00	5.15	59.03	72.08
115	GLACIER PARK CO.	SOMERS, MONT.	200.00	18.84	2.44	30.27
116	HUGH BEIN MARGUERITE HOCKADAY	LAKE SIDE, MONT.	37.67	4.96	1.04	23.95
117	GLENN L & IRIS F. HUMPHREY	BOX 383, BIG SANDY, MONT.	24.72	4.23	1.02	29.77
118	GLACIER PARK CO.	SOMERS, MONT.	30.79	1.02		

FED. ROAD DIST. NO.	STATE	FED AID PROJECT NUMBERS		STATE NO.	SHEET NO.	TOTAL SHEETS
		CONST. NO.	R/W NO.			
8	MONT.		F 191 (17)	1191-17	4	9



OWNERSHIPS						
PARCEL	NAME	ADDRESS	TOTAL AREA	TAKING	LT. REMAINDER, RT.	
116	HUGH BEIN MARGUERITE HOCKADAY	LAKE SIDE, MONT.	37.67	4.96	2.44	30.27
117	GLENN L & IRIS F. HUMPHREY	BOX 383, BIG SANDY, MONT.	29.72	4.73	1.04	23.95
118	GLACIER PARK CO.	SOMERS, MONT.	30.79	1.02	29.77	
119	ROBERT O. BULL	LAKE SIDE, MONT.	62.53	6.91	41.39	13.23
120	INACE I. BULL	LAKE SIDE, MONT.	21.60	3.86	10.95	6.79
121	ANDRE W & BERYL MILLS	1102-6TH AVE. KALISPELL, MONT.	6.92	1.69	3.56	1.67
122	HAROLD W. BLOOMER & IRMA J. BLOOMER	LAKE SIDE, MONT.	82.30	2.77	1.43	78.10
123	GLACIER PARK CO.	SOMERS, MONT.	40.00	2.67	36.04	1.29
117-A	GLENN L & IRIS F. HUMPHREY	BOX 383, BIG SANDY		0.20		

FED. ROAD DIST. NO.	STATE	FED. AID PROJECT NUMBERS		STATE NO.	SHEET NO.	TOTAL SHEETS
		CONST. NO.	R/W NO.			
9	MONT.		F 191 (17)	1191-17	5	9

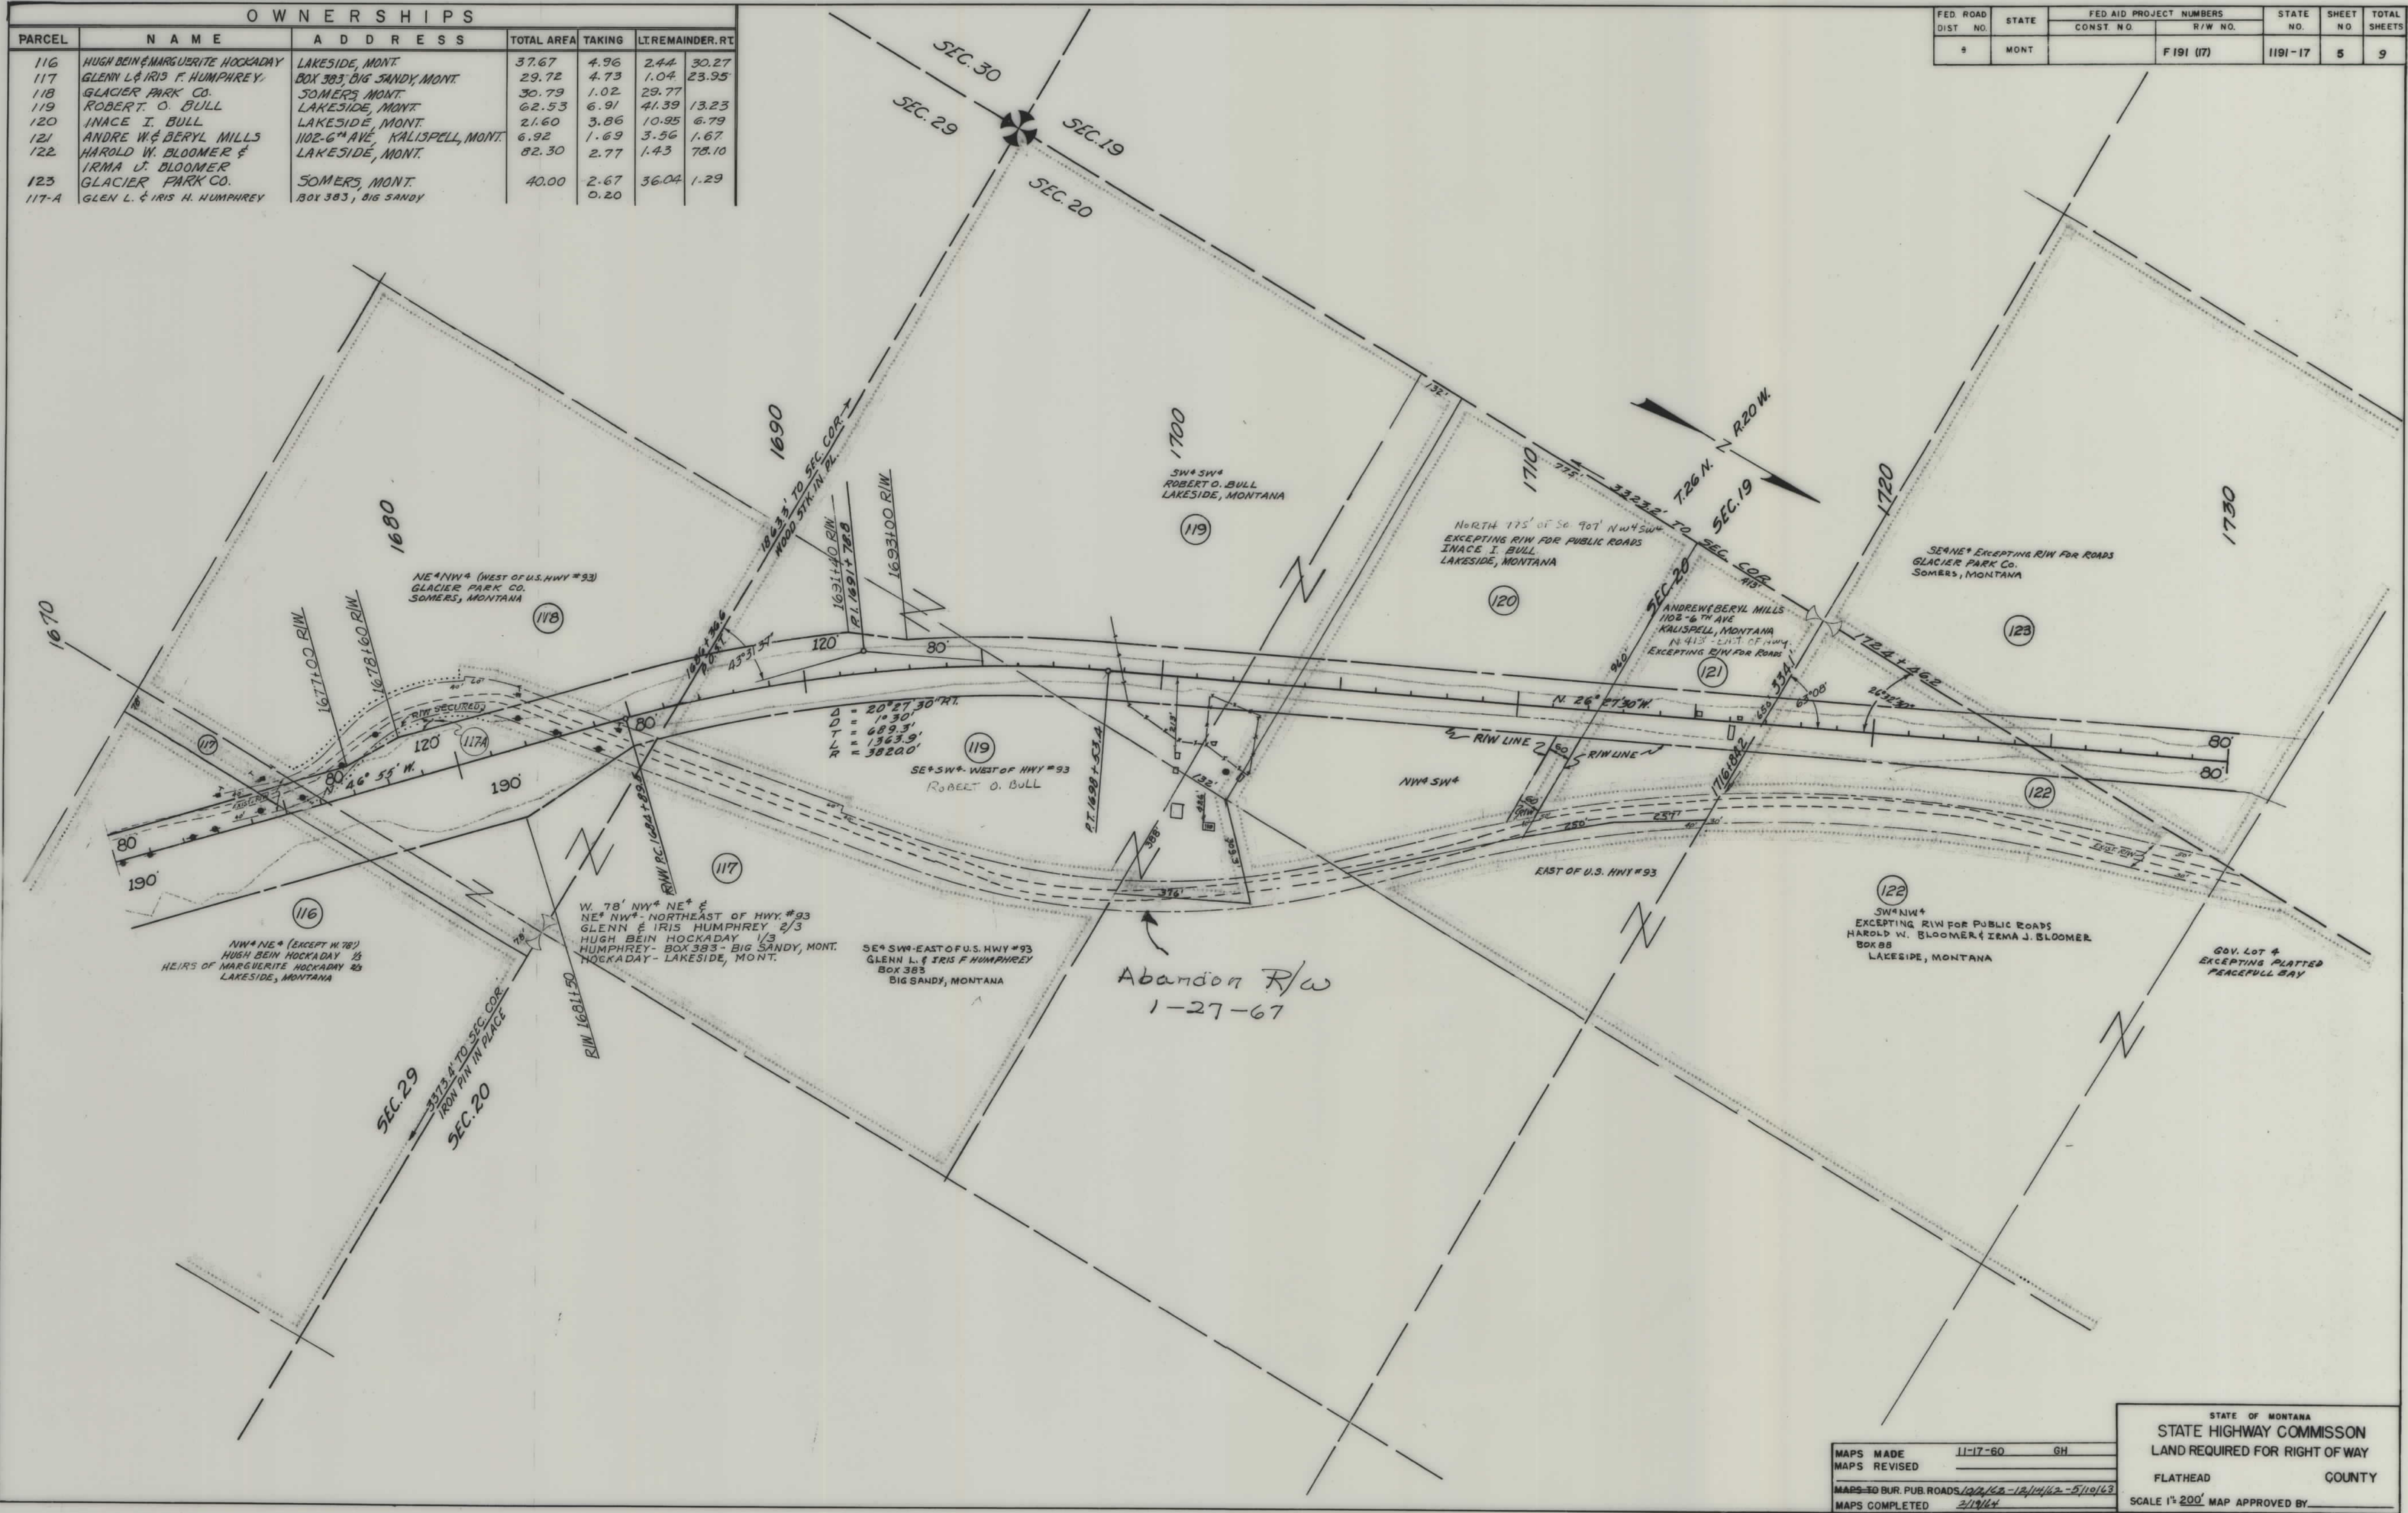


MAPS MADE	11-17-60	GH
MAPS REVISED		
MAPS TO BUR. PUB. ROADS	12/1/62-12/1/62-5/10/63	
MAPS COMPLETED	2/1/64	

STATE OF MONTANA
STATE HIGHWAY COMMISSION
LAND REQUIRED FOR RIGHT OF WAY
FLATHEAD COUNTY
SCALE 1"=200' MAP APPROVED BY _____

OWNERSHIPS					
PARCEL	NAME	ADDRESS	TOTAL AREA	TAKING	LT. REMAINDER, RT.
122	HAROLD W. BLOOMER & IRMA J. BLOOMER	LAKEVIEW, MONT.	82.30	5.85	1.43 75.02
123	GLACIER PARK CO.	SOMERS, MONT.	40.00	2.67	36.04 1.29
124	EVERIT L. SLITER	SOMERS, MONT.	37.68	8.24	16.46 12.98
125	E.C. & FERN B. CLAPPER	CUT BANK, MONT.	77.46	7.44 AC	36.37 33.65
126	J. HOFFERT CO.	BOX 3805, SEATTLE 24, WASH.	39.15	6.02	16.35 16.78
127	CLINTON W. & INA J. EDDY	26 HALSEY APT., ASTORIA, ORE.	7.72	2.67	1.55 3.50
128	FORREST C. ROCKWOOD, TRUSTEE	RTE. 3, KALISPELL, MONT.	3.70	1.52	2.18
129	VERN S. & EMMA H. ASBRIDGE	BOX 42, LAKEVIEW, MONT.	5.82	1.30	4.52
130	ROBERT C. ASBRIDGE	RTE. 1 BOX 469, PORTLAND, ORE.	5.77	0.90	4.87
126-A	J. HOFFERT CO.	BOX 3805, SEATTLE 24, WASH.	33.13 AC.	1.05	15.83 16.25
126-B	J. HOFFERT CO.	BOX 3805, SEATTLE 24, WASH.	32.08 AC.	2.42	14.54 15.12
127-A	CLINTON W. & INA J. EDDY	26 HALSEY APT., ASTORIA, ORE.	1.55 AC.	1.55	
125-A	E.C. & FERN B. CLAPPER	CUT BANK, MONT.	36.37 AC.	0.60	35.77

FED. ROAD DIST. NO.	STATE	FED. AID PROJECT NUMBERS		STATE NO.	SHEET NO.	TOTAL SHEETS
		CONST. NO.	R/W NO.			
8	MONT.		F 191 (17)	1191-17	6	9

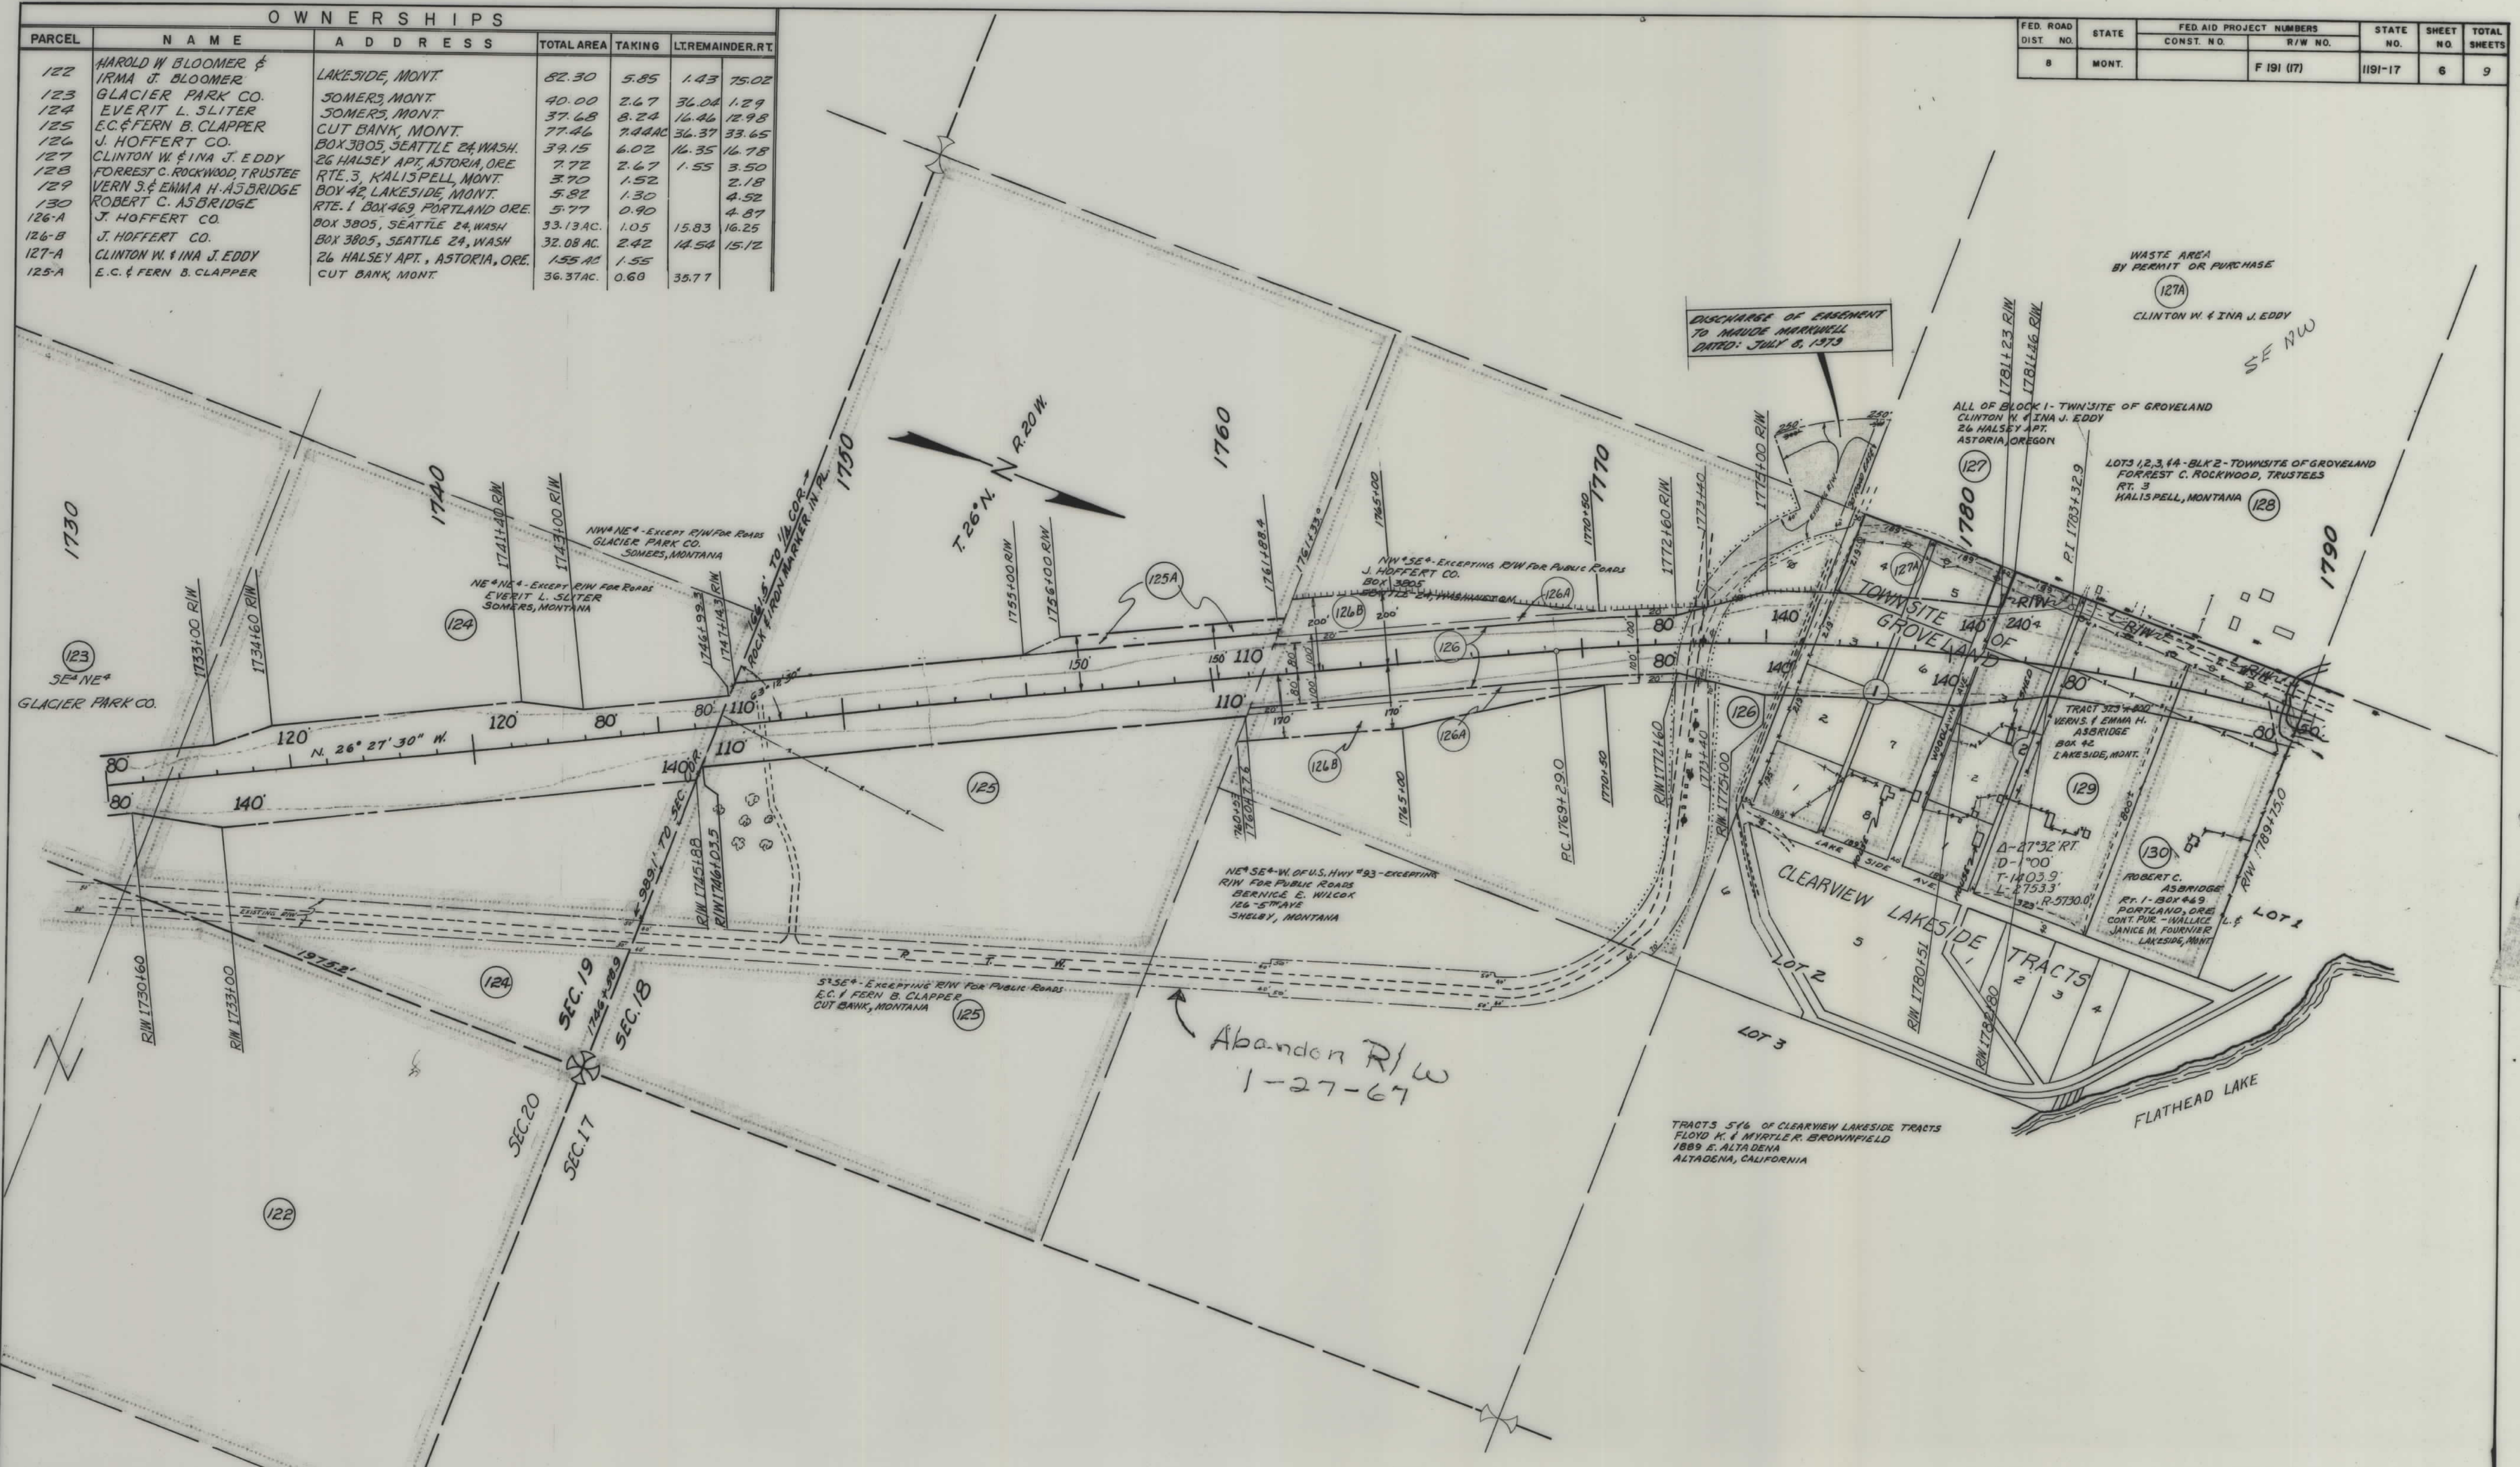

STATE OF MONTANA

STATE HIGHWAY COMMISSION

LAND REQUIRED FOR RIGHT OF WAY

FLATHEAD COUNTY

MAPS MADE 11-17-60 GH

MAPS REVISED 12-30-63

MAPS FOR BUR. PUB. ROADS 10/2/62-12/14/63 11/27/64


MAPS COMPLETED 12/30/63-SURV-5/8/64

SCALE 1"=200'

MAP APPROVED BY

FED. ROAD DIST. NO.	STATE	FED. AID PROJECT NUMBERS	STATE NO.	SHEET NO.	TOTAL SHEETS
8	MONT.	CONST. NO. R/W NO.	F 191 (17)	1191-17	7 9

NOTE: THIS SHEET VOID FOR R/W WIDTHS FROM STA. 1790+00 TO STA. 1845+26.1. FOR CORRECT WIDTHS, SEE SHEETS 849

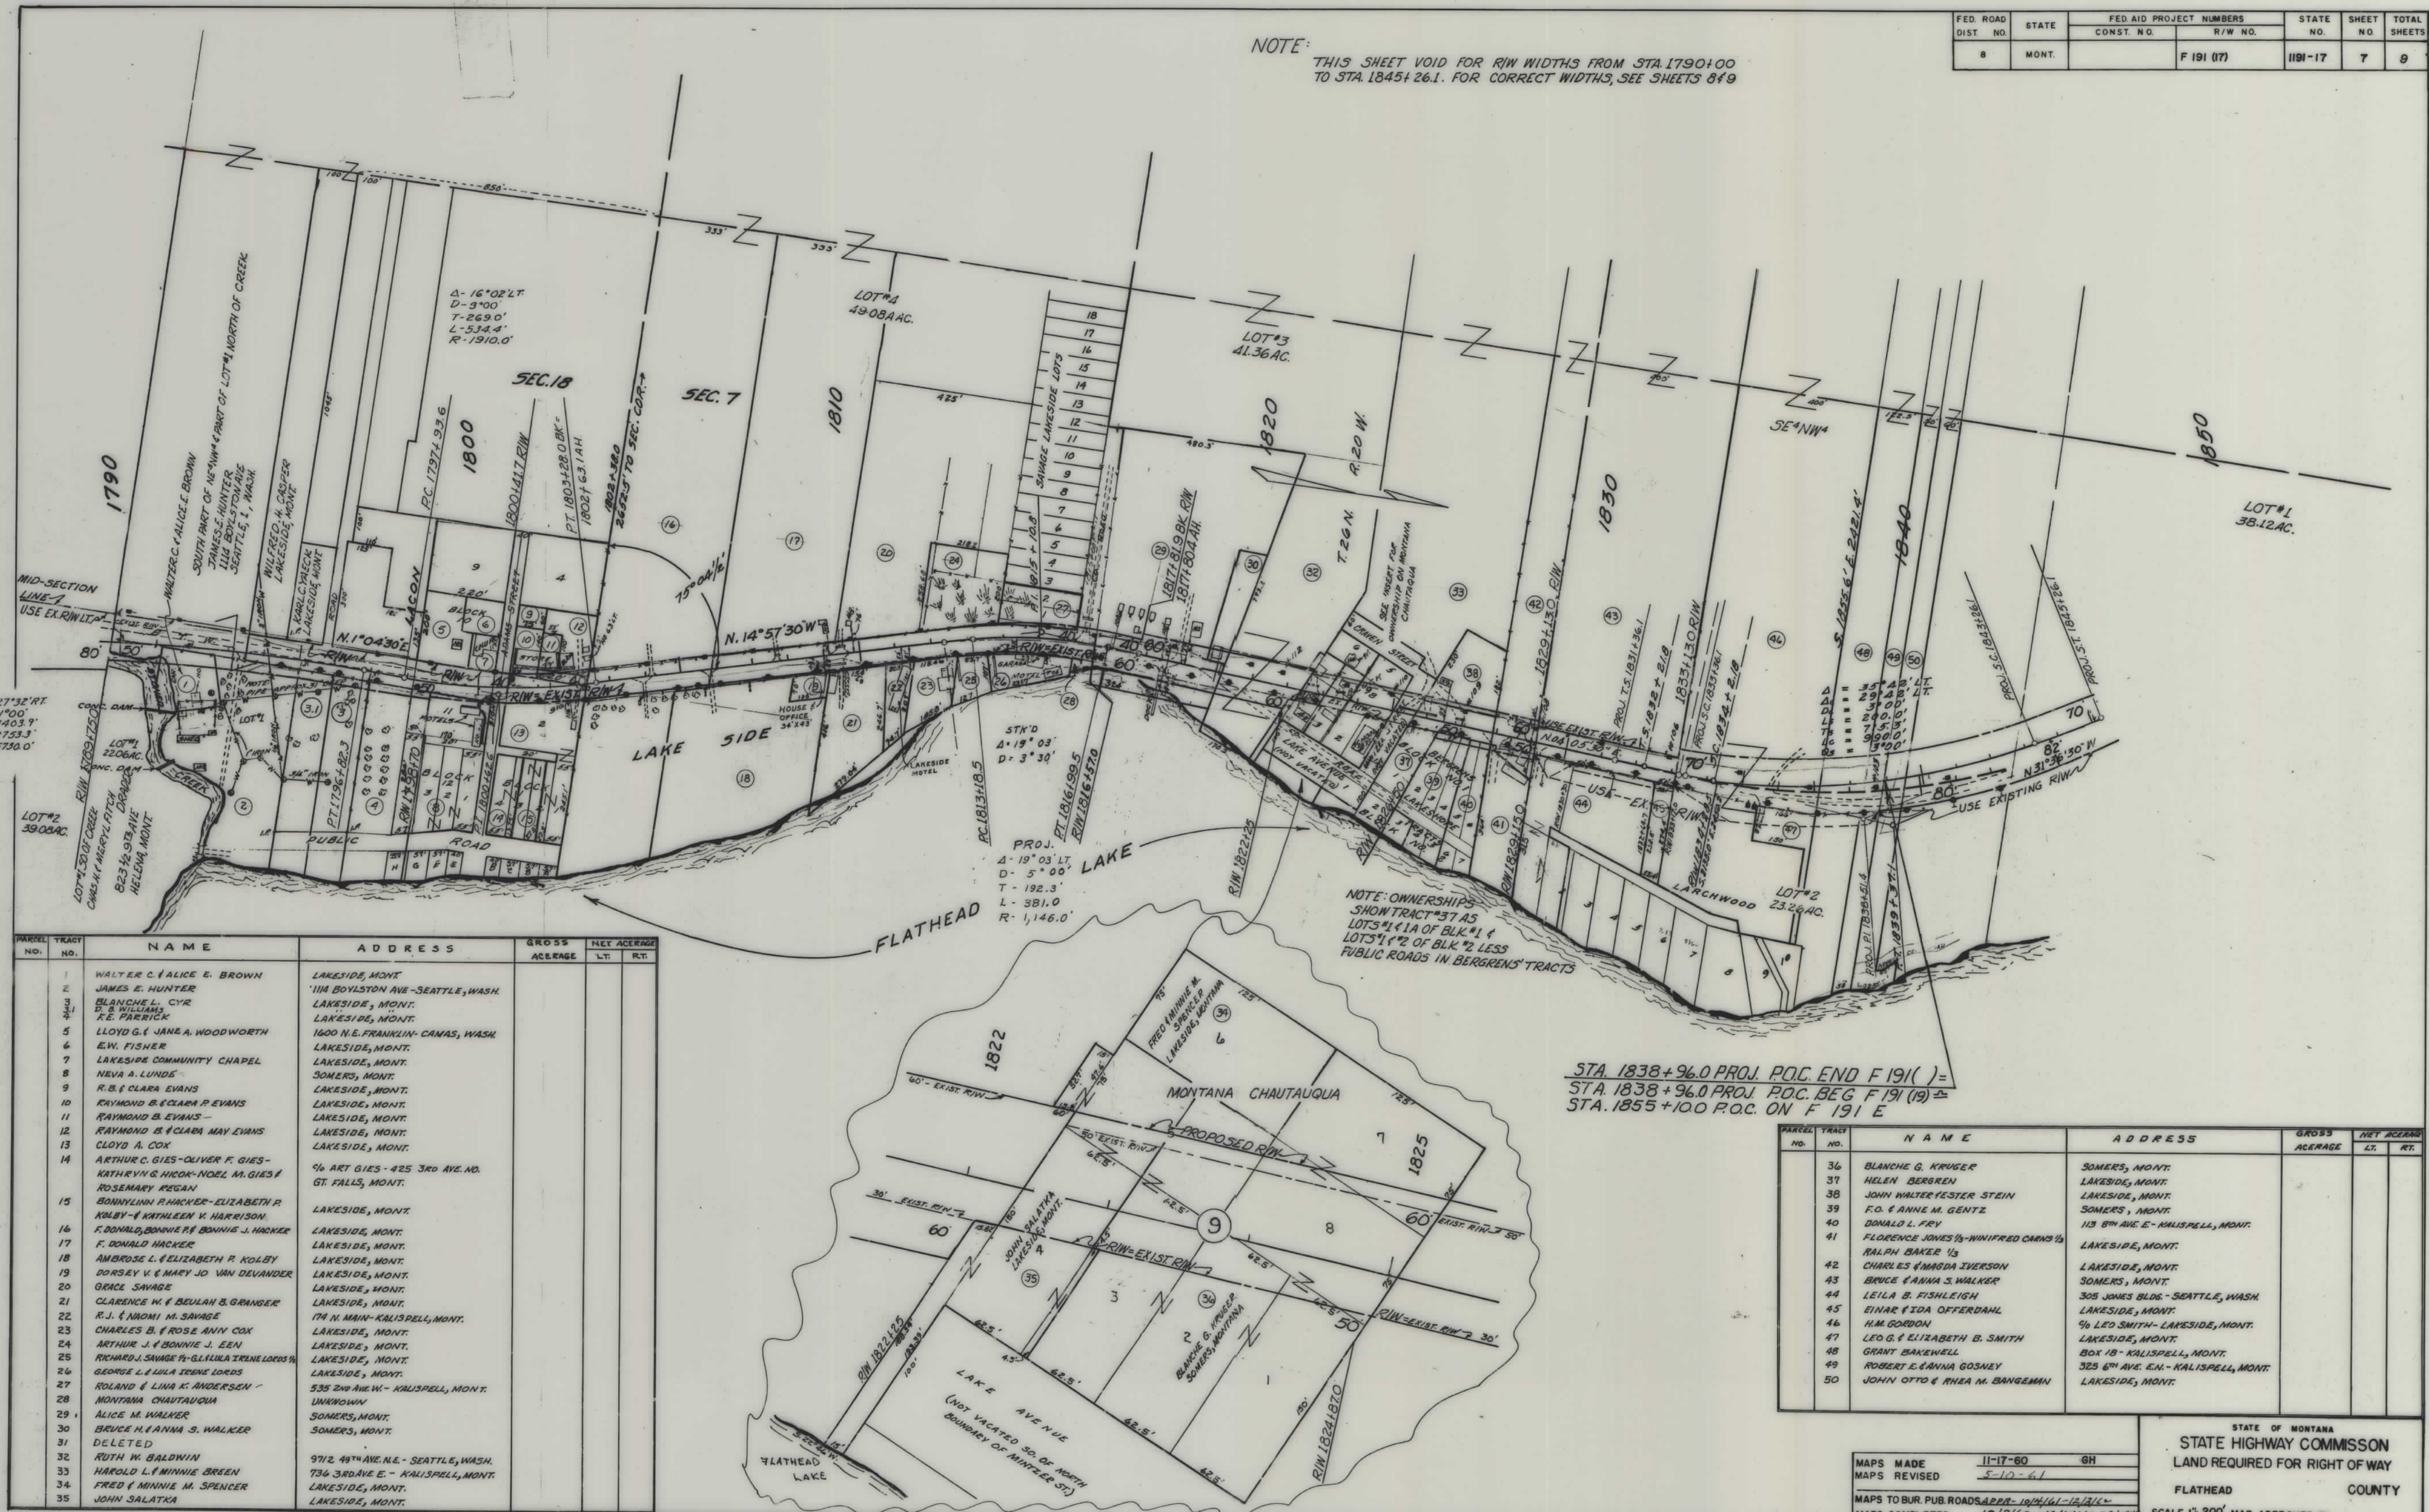

PARCEL NO.	TRACT NO.	NAME	ADDRESS	GROSS ACERAGE	NET ACERAGE
1	2	WALTER C. & ALICE E. BROWN	LAKE SIDE, MONT.		
2	3	JAMES E. HUNTER	1114 BOYLSTON AVE - SEATTLE, WASH.		
3	4	BLANCHE L. CYR	LAKE SIDE, MONT.		
4	5	D. B. WILLIAMS	LAKE SIDE, MONT.		
5	6	R. E. FAERIECK	LAKE SIDE, MONT.		
6	7	LLOYD G. & JANE A. WOODWORTH	1600 N.E. FRANKLIN - CANAS, WASH.		
7	8	E.W. FISHER	LAKE SIDE, MONT.		
8	9	LAKE SIDE COMMUNITY CHAPEL	LAKE SIDE, MONT.		
9	10	NEVA A. LUND	SOMERS, MONT.		
10	11	R.B. & CLARA EVANS	LAKE SIDE, MONT.		
11	12	RAYMOND B. & CLARA P. EVANS	LAKE SIDE, MONT.		
12	13	RAYMOND B. EVANS	LAKE SIDE, MONT.		
13	14	RAYMOND B. & CLARA MAY EVANS	LAKE SIDE, MONT.		
14	15	CLOYD A. COX	LAKE SIDE, MONT.		
15	16	ARTHUR C. GIES - OLIVER F. GIES	96 ART GIES - 425 3RD AVE. NO.		
16	17	KATHLEEN G. HICK - NOEL M. GIES	ST. FALLS, MONT.		
17	18	ROSEMARY REGAN	LAKE SIDE, MONT.		
18	19	BONNYLYNN P. HACKER - ELIZABETH P. KOLBY	LAKE SIDE, MONT.		
19	20	KOLBY - KATHLEEN V. HARRISON	LAKE SIDE, MONT.		
20	21	F. DONALD HACKER	LAKE SIDE, MONT.		
21	22	AMBROSE L. & ELIZABETH P. KOLBY	LAKE SIDE, MONT.		
22	23	DORSEY V. & MARY JO VAN DEVANDER	LAKE SIDE, MONT.		
23	24	GRACE SAVAGE	LAKE SIDE, MONT.		
24	25	CLARENCE W. & BEULAH B. GRANGER	LAKE SIDE, MONT.		
25	26	R.J. & NAOMI M. SAVAGE	174 N. MAIN - KALISPELL, MONT.		
26	27	CHARLES B. & ROSE ANN COX	LAKE SIDE, MONT.		
27	28	ARTHUR J. & BONNIE J. EEN	LAKE SIDE, MONT.		
28	29	RICHARD J. SAVAGE & GLADYS TRENE LOROS	LAKE SIDE, MONT.		
29	30	GEORGE L. & LULA TRENE LOROS	LAKE SIDE, MONT.		
30	31	ROLAND & LINA K. ANDERSEN	535 2ND AVE. W. - KALISPELL, MONT.		
31	32	MONTANA CHAUTAUQUA	UNKNOWN		
32	33	ALICE M. WALKER	SOMERS, MONT.		
33	34	BRUCE H. & ANNA S. WALKER	SOMERS, MONT.		
34	35	DELETED			
35	36	RUTH W. BALDWIN	9712 49TH AVE. N.E. - SEATTLE, WASH.		
36	37	HAROLD L. & MINNIE GREEN	734 3RD AVE. E. - KALISPELL, MONT.		
37	38	FRED & MINNIE M. SPENCER	LAKE SIDE, MONT.		
38	39	JOHN SALATKA	LAKE SIDE, MONT.		

PARCEL NO.	TRACT NO.	NAME	ADDRESS	GROSS ACERAGE	NET ACERAGE
36	37	BLANCHE G. KRUGER	SOMERS, MONT.		
37	38	HELEN BERGREN	LAKE SIDE, MONT.		
38	39	JOHN WALTER YESTER STEIN	LAKE SIDE, MONT.		
39	40	F.O. & ANNE M. GENTZ	SOMERS, MONT.		
40	41	DONALD L. FRY	113 6TH AVE. E. - KALISPELL, MONT.		
41	42	FLORENCE JONES & WINIFRED CARNS	LAKE SIDE, MONT.		
42	43	RALPH BAKER	LAKE SIDE, MONT.		
43	44	CHARLES & MARGA IVERSON	LAKE SIDE, MONT.		
44	45	BRUCE & ANNA S. WALKER	SOMERS, MONT.		
45	46	LEILA B. FISHLIGH	305 JONES BLDG. - SEATTLE, WASH.		
46	47	EINAR & IDA OFFERDAHL	LAKE SIDE, MONT.		
47	48	H.M. GORDON	96 LEO SMITH - LAKE SIDE, MONT.		
48	49	LEO G. & ELIZABETH B. SMITH	LAKE SIDE, MONT.		
49	50	GRANT BAKWELL	BOX 18 - KALISPELL, MONT.		
50		ROBERT E. & ANNA GOSNEY	325 6TH AVE. E. - KALISPELL, MONT.		
		JOHN OTTO & RHEA M. BANGEMAN	LAKE SIDE, MONT.		

MAPS MADE 11-17-60 GH
 MAPS REVISED 5-10-61
 MAPS TO BUR. PUB. ROADS APPR. 10/24/61-12/1/61
 MAPS COMPLETED 12/1/62-12/14/62-2/1/63

STATE OF MONTANA
 STATE HIGHWAY COMMISSION
 LAND REQUIRED FOR RIGHT OF WAY
 FLATHEAD COUNTY
 SCALE 1" = 200' MAP APPROVED BY



OWNERSHIPS					
PARCEL	NAME	ADDRESS	TOTAL AREA	TAKING	LT. REMAINDER RT
131	WALTER C. & ALICE E. BROWN	LAKE SIDE, MONT.	0.65	0.13	0.52
132	JAMES E. HUNTER	1114 BOYLSTON AVE. SEATTLE, WASH.	26.60	0.98	3.23
133	BLANCHE L. CYR	LAKE SIDE, MONT.	1.17	0.05	1.12
*134	BONNYLYNN P. HACKER et al	" Deleted "	2.13	0.07	2.06
135	RAYMOND B. & CLARA MAY EVANS	" Deleted "	0.89	0.03	0.86
136	F. DONALD, BONNIE P. & BONNIE J. HACKER	" Deleted "	22.71	0.73	19.26
137	F. DONALD HACKER	" Deleted "	18.84	0.05	18.79
138	GRACE SAVAGE	" Deleted "	5.73	0.03	5.70
139	ARTHUR J. & BONNIE J. EEN	" Deleted "	1.15	0.02	1.13
140	ROLAND & LINDA K. ANDERSEN	535-2ND AVE. W. KALISPELL, MONT.	0.55	0.04	0.51
*133.1	DAVID BENJAMIN WILLIAMS	LAKE SIDE, MONT.	1.22	0.05	1.17

CONSTRUCTION LIMITS		STATE OF MONTANA	
TOP OF CUT		STATE HIGHWAY COMMISSION	
TOE OF FILL		LAND REQUIRED FOR RIGHT OF WAY	
MAP TRANS. TO R/W		FLATHEAD COUNTY	
MAP REVISED		SCALE 1"=100' MAP COMPLETED	
B.P.R. APPROVAL 12/13/12-12/14/12-2/15/13			

FED. ROAD DIST. NO.	STATE	FED. AID PROJECT NO.	STATE NO.	SHEET NO.	TOTAL SHEETS
8	MONT.	F-191 (17)	1191-17	9	9



PARCEL	NAME	ADDRESS	TOTAL AREA	TAKING	LT. REMAINDER RT.
141	ALICE M. WALKER	SOMERS, MONT.	6.24	0.93	4.98
142	BRUCE H. & ANNA S. WALKER	"	0.48	0.03	0.45
143	PARCEL NO. DELETED	"			
144	RUTH W. BALDWIN	9712-49TH AVE. N.E. SEATTLE, WASH.	34.68	0.75	33.50
145	JOHN SALATKA	LAKEVIEW, MONT.	0.41	0.12	0.08
146	BLANCHE G. KRUGER	SOMERS, MONT.	1.19	0.42	0.22
147	JOHN W. & ESTHER SEIN	LAKEVIEW, MONT.	1.12	0.06	0.67
148	FO. & ANNE M. GENTZ	SOMERS, MONT.	0.94	0.02	0.92
149	DONALD L. FRY	113-8TH AVE. - KALISPELL, MONT.	0.67	0.02	0.62
150	FLORENCE JONES & MINIFRED CARNES	LAKEVIEW, MONT.	1.00	0.01	0.99
151	CHARLES & MAGDA IVERSON	"	6.80	0.30	0.64
199-A	H.M. GORDON	"	23.88	0.29	21.05
199	H.M. GORDON	"			2.54
200	GRANT BLAKEWELL	BOX 18, KALISPELL, MONT.			
201	ROBERT E. & ANNA GOSNEY	325-6TH AVE. E.N., KALISPELL, MONT.			
144-A	RUTH W. BALDWIN	9712-49TH AVE. N.E., SEATTLE.	25,350 S.F.		
145-A	JOHN SALATKA	LAKEVIEW, MONT.	8,100 S.F.		
141-A	ALICE M. WALKER	SOMERS, "	18,500 S.F.		
152	LEILA B. FISHLIGH	305 JONES BLDG. - SEATTLE 1, WASH.	2.38 AC.	0.08 AC.	2.30 AC.
193	EINAR & IDA OFFERDAHL	LAKEVIEW, MONTANA	13,100 S.F.	551 S.F.	12,549 S.F.

1838+96.0 PROJ. P.O.C. END F-191() =
 1838+96.0 PROJ. P.O.C. BEG. F-191(19) =
 1839+00.0 STK'D. P.O.C. F-191(17) =
 1855+10.0 P.O.C. ON F-191(E)

CONSTRUCTION LIMITS	STATE OF MONTANA
TOP OF CUT	STATE HIGHWAY COMMISSION
TOP OF FILL	LAND REQUIRED FOR RIGHT OF WAY
MAP TRANS. TO R/W	FLATHEAD COUNTY
MAP REVISED	
B.P.R. APPROVAL	SCALE 1"=100' MAP COMPLETED