

PLANS

NOT

TO

SCALE

FED. ROAD DIST. NO.	STATE	FED. AID PROJECT NUMBERS		STATE NO.	SHEET NO.	TOTAL SHEETS
		CONST. NO.	R/W NO.			
8	MONT.		F-191(27)	1191-27	1	3

STATE OF MONTANA

STATE HIGHWAY COMMISSION


POLSON BRIDGE

RIGHT OF WAY PLAN OF

FEDERAL AID PROJECT NO. F-191(27) R/W
F-191() CONST.

POLSON BRIDGE

0.658 MILES

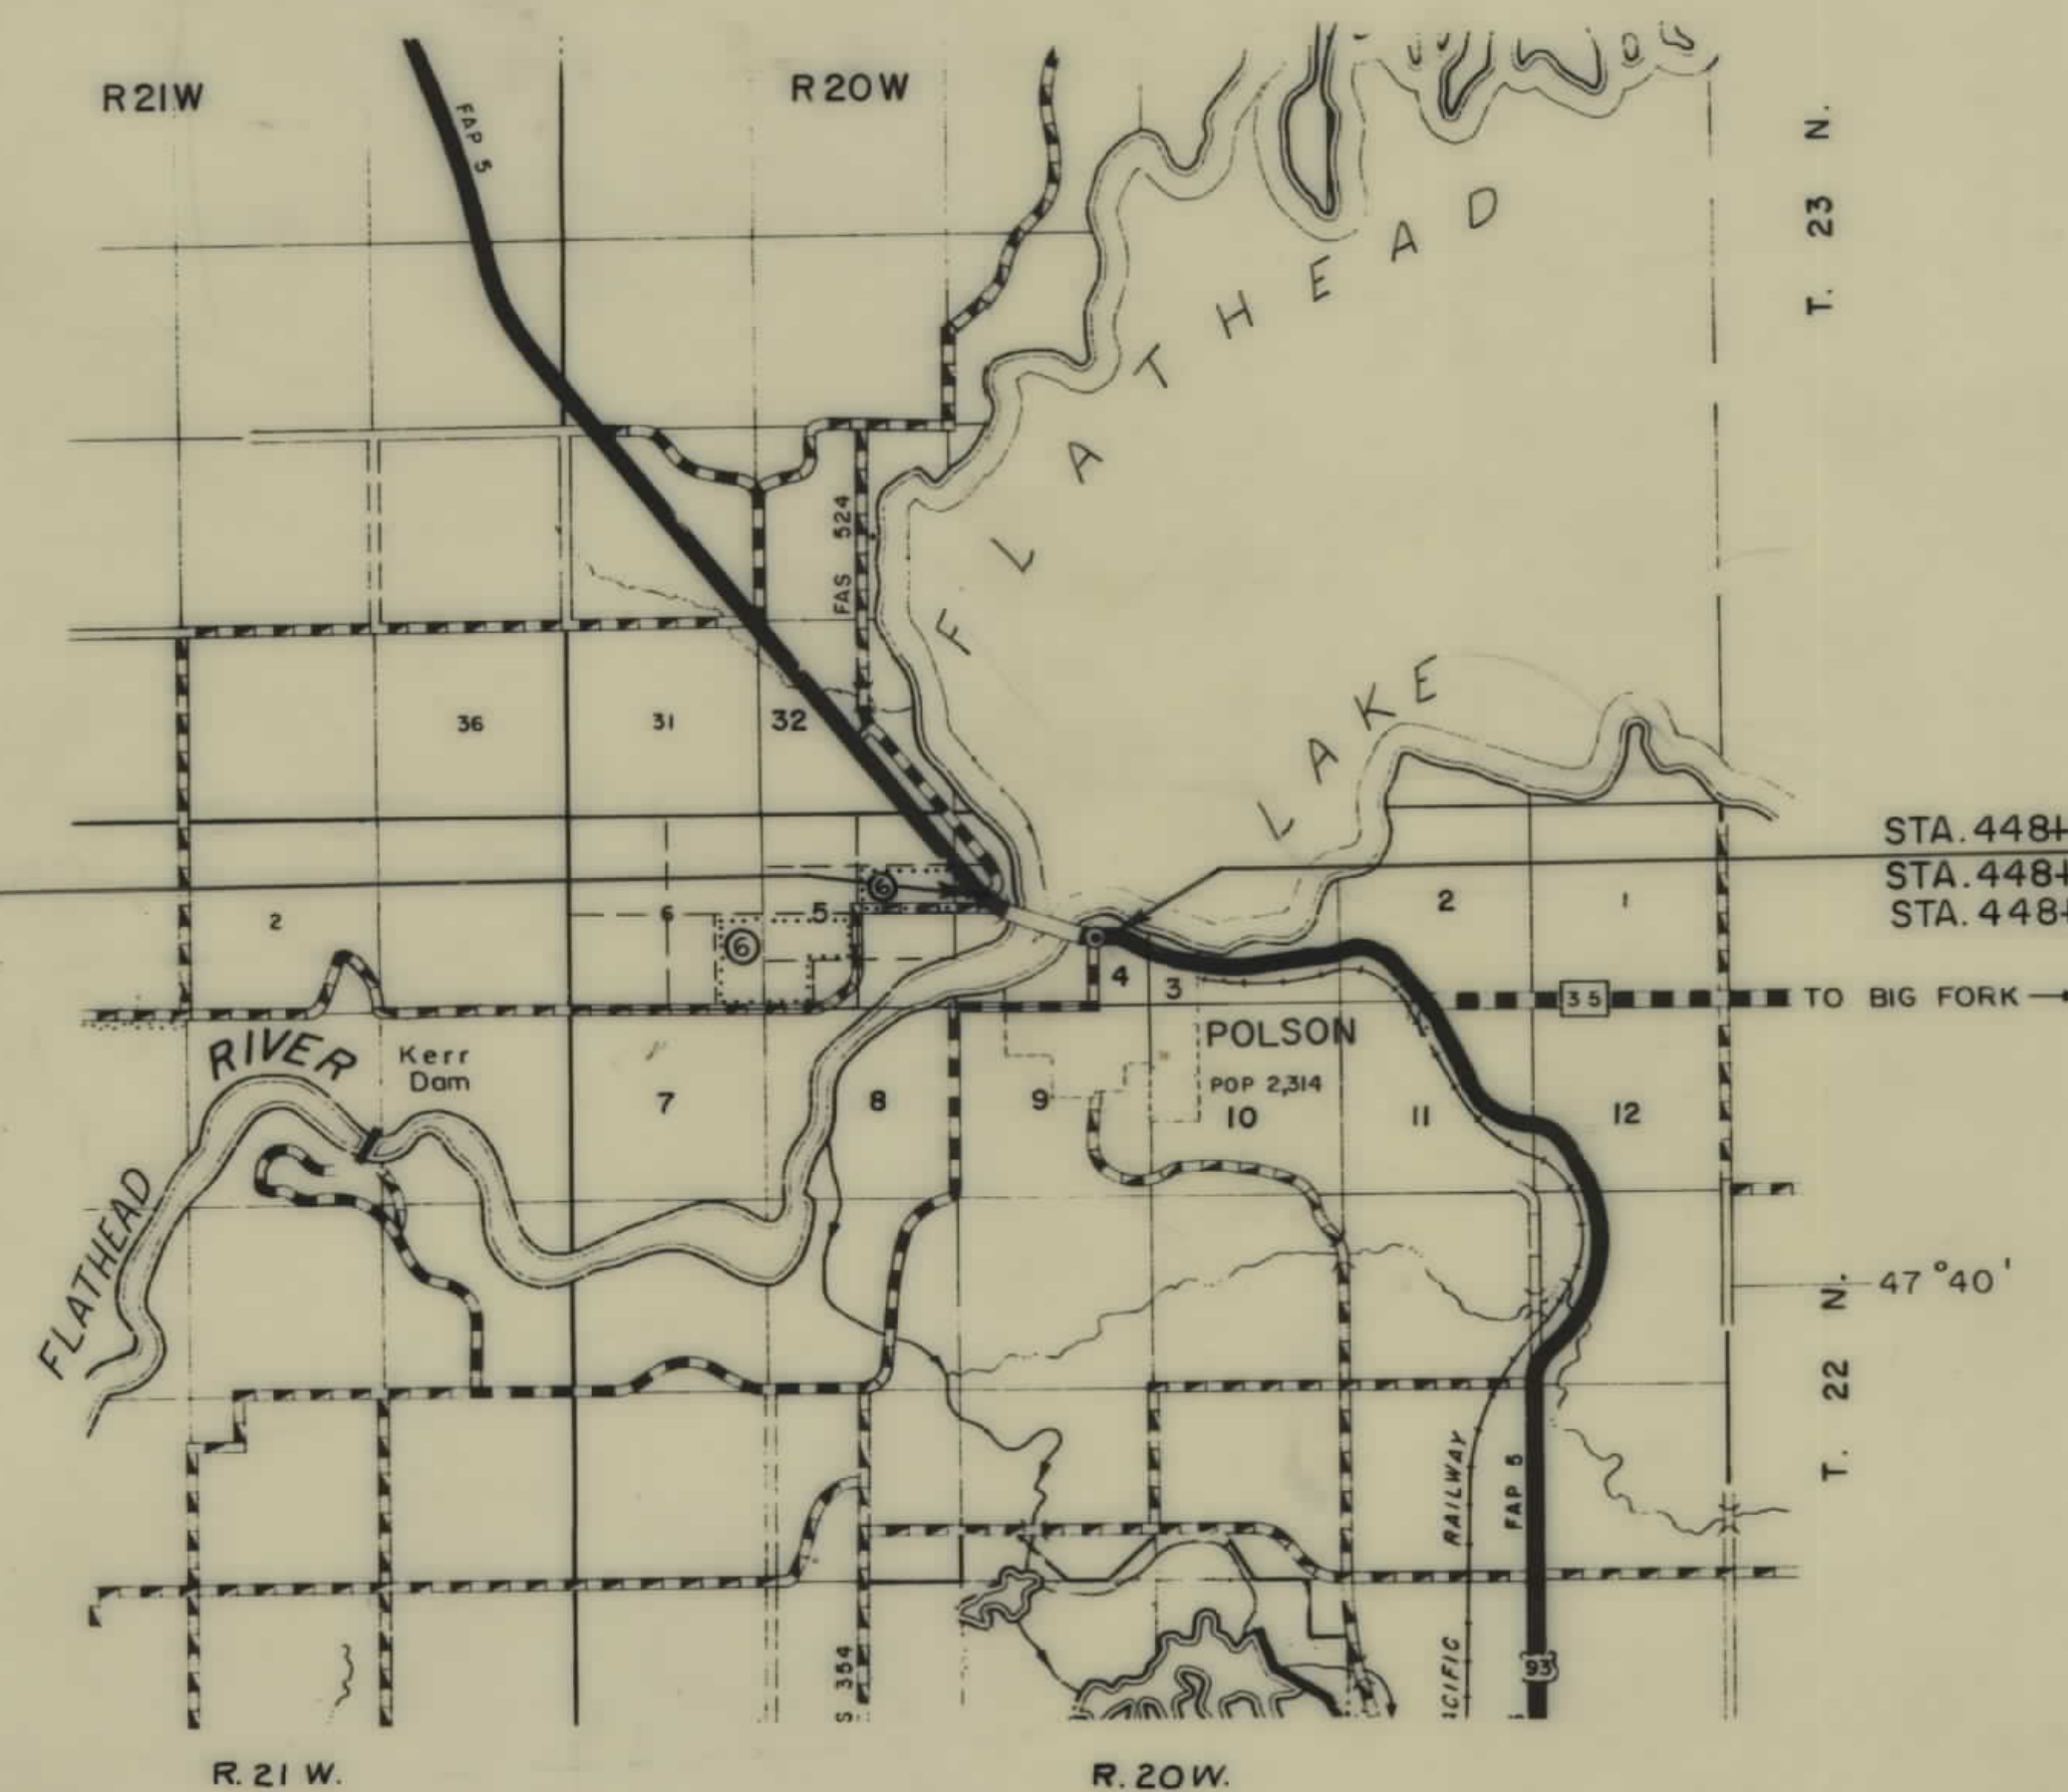

STA. 482+96.7 END F-191(27)=

STA. 11+23.8 ON F-93(2)

STA. 448+22.4 BEG. F-191(27)=

STA. 448+22.4 ON F-191(16)

STA. 448+22.4 ON DF-191(18)

CONVENTIONAL SIGNS


- STATE AND NATIONAL LINE.....
- COUNTY LINE.....
- CITY, VILLAGE OR BOROUGH LINE.....
- TOWNSHIP LINE.....
- SECTION LINE.....
- RESERVATION LINE.....
- FENCE LINE.....
- GUARD RAIL.....
- OWNERSHIP BOUNDARY.....
- RIGHT OF WAY LINE.....
- RIGHT OF WAY LINE FENCED.....
- TRAVELED WAY.....
- RAILROADS.....
- RETAINING WALLS.....
- BASE OR SURVEY LINE.....
- LEVEE.....
- CULVERTS IN PLACE (PLAN).....
- NEW CULVERTS (PLAN).....
- NEW CULVERTS (PROFILE).....
- TROLLEY POLE.....
- POWER POLE.....
- TELEPHONE OR TELEGRAPH POLE.....
- MARSH.....
- DITCH.....
- RIPRAP.....
- BRIDGE.....
- SECTION CORNER..... FOUND..... UNFOUND.....
- 1/4 SECTION CORNER..... FOUND..... UNFOUND.....
- 1/16 CORNER..... FOUND..... UNFOUND.....
- CENTER OF SECTION.....
- CONTROL OF ACCESS WITH FENCE.....
- CONTROL OF ACCESS WITHOUT FENCE.....
- PARCEL NUMBER.....
- CATTLE GUARD.....
- GATE IN FENCE.....
- CONSTRUCTION LIMITS..... CUT..... FILL.....

9 Sets TO R.I.H. 4-28-64

12/7/47

OWNERSHIPS								
PARCEL	NAME	ADDRESS	TOTAL ACREAGE	GROSS TAKE ACREAGE	P.T.W. ACREAGE	NET TAKE ACREAGE	REMAINDER	
							LEFT	RIGHT
1	PUBLIC RESERVE		4.61	0.19		0.19	4.42	
5	CONFEDERATED SALISH & KOOTENAI TRIBES			6.65		6.65		

FED. ROAD DIST. NO.	STATE	FED. AID. PROJECT NUMBERS		STATE NO.	SHEET NO.	TOTAL SHEETS
		CONST. NO.	R/W NO.			
8	MONT.		F-191(27)	1191-27	2	3

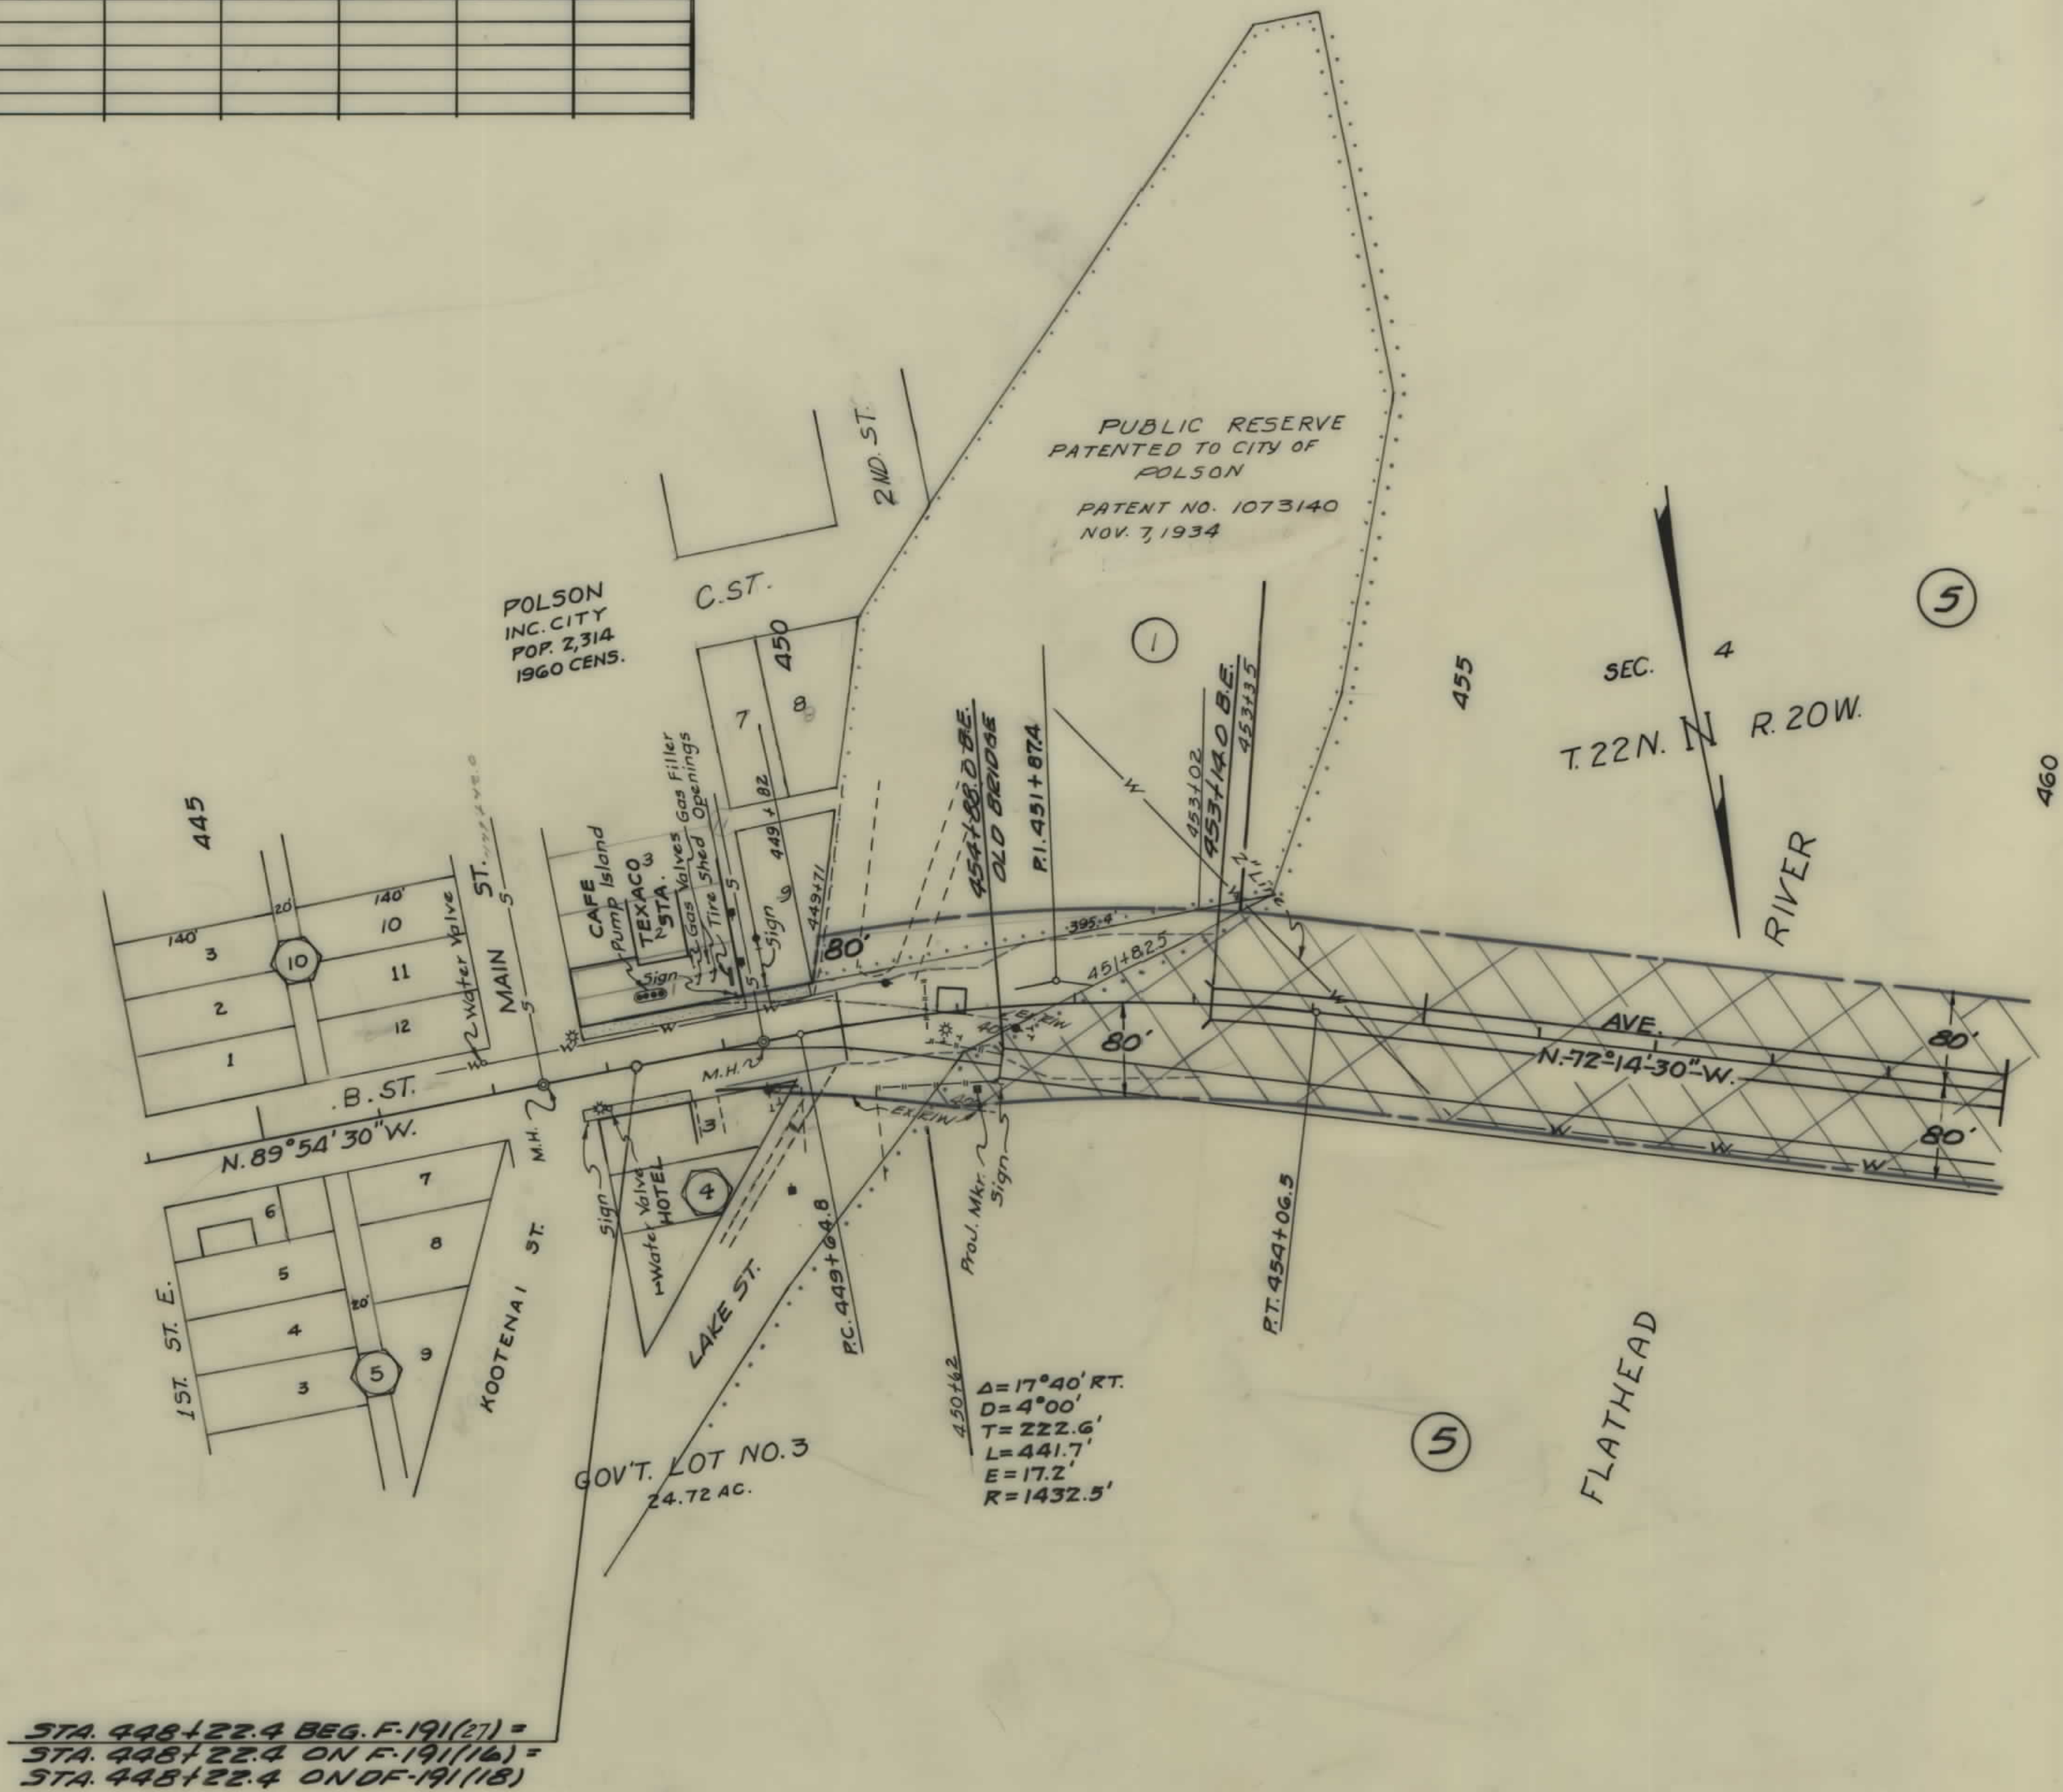


STA. 448+22.4 BEG. F-191(27) =
 STA. 448+22.4 ON F-191(16) =
 STA. 448+22.4 ON F-191(18)

CONSTRUCTION LIMITS		STATE OF MONTANA	
TOP OF CUT	-----	STATE HIGHWAY COMMISSION	
TOE OF FILL	-----	LAND REQUIRED FOR RIGHT OF WAY	
MAP TRANS. TO R/W	-----	LAKE COUNTY	
MAP REVISED	-----	SCALE 1"=100' MAP COMPLETED	
B.P.R. APPROVAL	12/7/64 - 12/22/64 - 1/22/65		

OWNERSHIPS							
PARCEL	NAME	ADDRESS	TOTAL ACREAGE	GROSS TAKE ACREAGE	P.T.W. ACREAGE	NET TAKE ACREAGE	REMAINDER LEFT RIGHT
2	DOROTHY CARBINE KRUEGER	ROMAN, MONT.	1.22	1.01	0.41	0.60	0.21
3	ROSALIE C. GRADY	UNKNOWN	9.43	0.93	0.38	0.55	8.50
4	JACK & ELIZABETH K. WELCH	POLSON, MONT.	27,300 S.F.	900 S.F.		900 S.F.	26,400 S.F.
5	CONFEDERATED SALISH & KOOTENAI TRIBES			6.65		6.65	
6	EMMA MARION (NOM JORGENSEN)	POLSON, MONT.	284.741	0.26		0.26	284.481

FED. ROAD DIST. NO.	STATE	FED. AID PROJECT NUMBERS CONST. NO.	R/W NO.	STATE NO.	SHEET NO.	TOTAL SHEETS
8	MONT.		F-191 (27)	1191-27	3	3

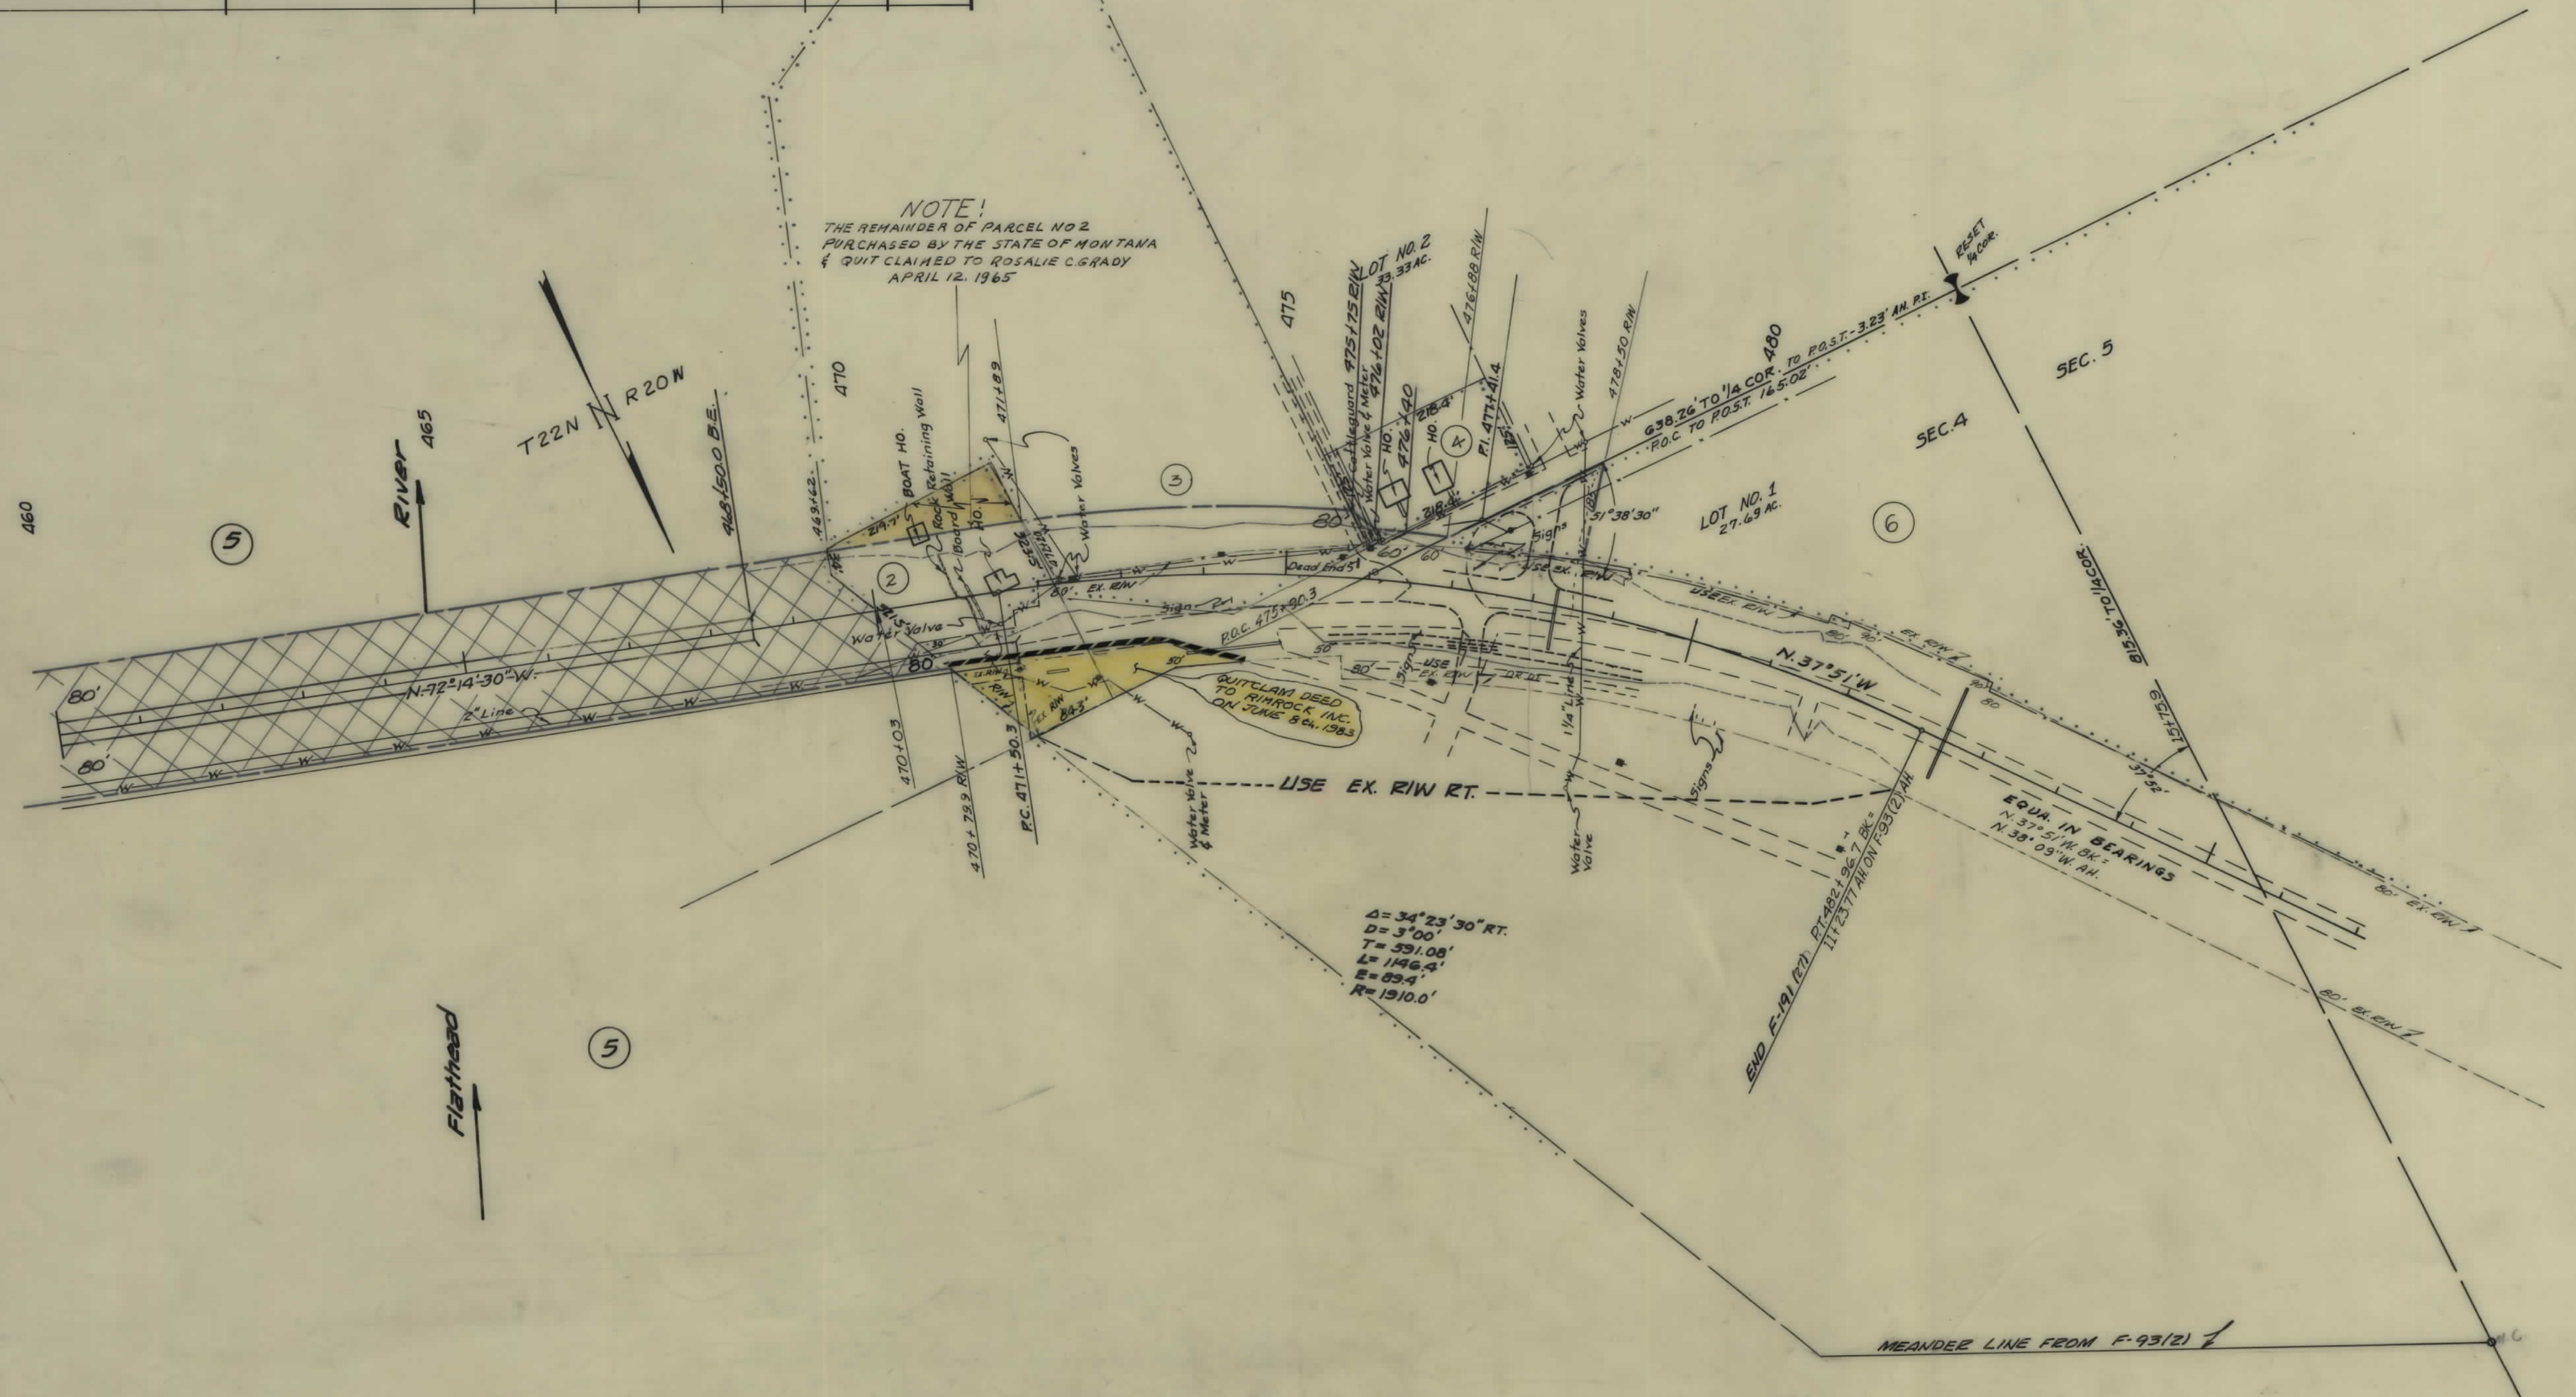

CONSTRUCTION LIMITS		STATE OF MONTANA	
TOP OF CUT		STATE HIGHWAY COMMISSION	
TOE OF FILL		LAND REQUIRED FOR RIGHT OF WAY	
MAP TRANS. TO R/W		LAKE	COUNTY
MAP REVISED			
B.P.R. APPROVAL	12/1/64-1/12/65-1/22/65	SCALE 1"=100' MAP COMPLETED	
2-1-66			