

PLANS


NOT

TO


SCALE

OWNERSHIPS										
PARCEL	NAME	ADDRESS	TOTAL AREA	GROSS R/W AREA	P.T.W. AREA	AREA TO BE ACQUIRED	REMAINDER LEFT	REMAINDER RIGHT	CONST. PERMIT AREA	CONST. PERMIT AREA
1	FLATHEAD COUNTY	KALISPELL, MONT.	21,000 S.F.	50 S.F.		50 S.F.	20,950 S.F.			
2	FLATHEAD COUNTY	"	42,000 "	14,101 "	5875 S.F.	1,8226 "	6,556 "	21,343 S.F.	6,556 S.F.	
3	FLATHEAD COUNTY	"	42,000 "	16,966 "	6750 "	10,216 "	20,788 "	4,246 "	4,777 "	
4	DALE M. GARVEY	445 4TH AVE. EAST	7,000 "	232.26 "		232.26 "		6,825 S.F.	2,174 S.F.	
5	JOHN & DONNA A. McPHERSON	735 S. MAIN							250 -	
6	GEORGE K. & MARY J. ROBBIN	725 S. MAIN								375 S.F.
7	NORMA L. WALLER, ETAL.	715 S. MAIN								
8	THOMAS J. DEUTSCH	744 S. MAIN								
9	JULIE C. LANDRY	736 S. MAIN	7,000 S.F.	90 "		90 "	6,910 "	263 -		
10	ARNOLD & TILLIE ALLEY	728 S. MAIN							250 -	
11	EVA K. ARMSTRONG	720 S. MAIN							250 -	
12	G.B. WRIGHT	ROUTE 4							500 -	
13	JAMES & ELAINE ZADRA	705 S. MAIN							250 -	
14	ANITA O. BANGEMAN	645 S. MAIN							250 -	
15	MILDRED HINES GRAINE, ETAL.	635 S. MAIN							250 -	
16	BETHLEHEM LUTHERAN CHURCH OF KALISPELL	603 S. MAIN							1,000 -	
17	ROMAN CATHOLIC BISHOP OF HELENA	501364							1,500 -	

FED. ROAD DIST. NO.	STATE OF	FED. AID PROJECT NUMBERS		STATE NO.	SHEET NO.	TOTAL SHEETS
		CONST. NO.	R/W NO.			
8	MONTANA		F-191 (32)	1191-32	2	3

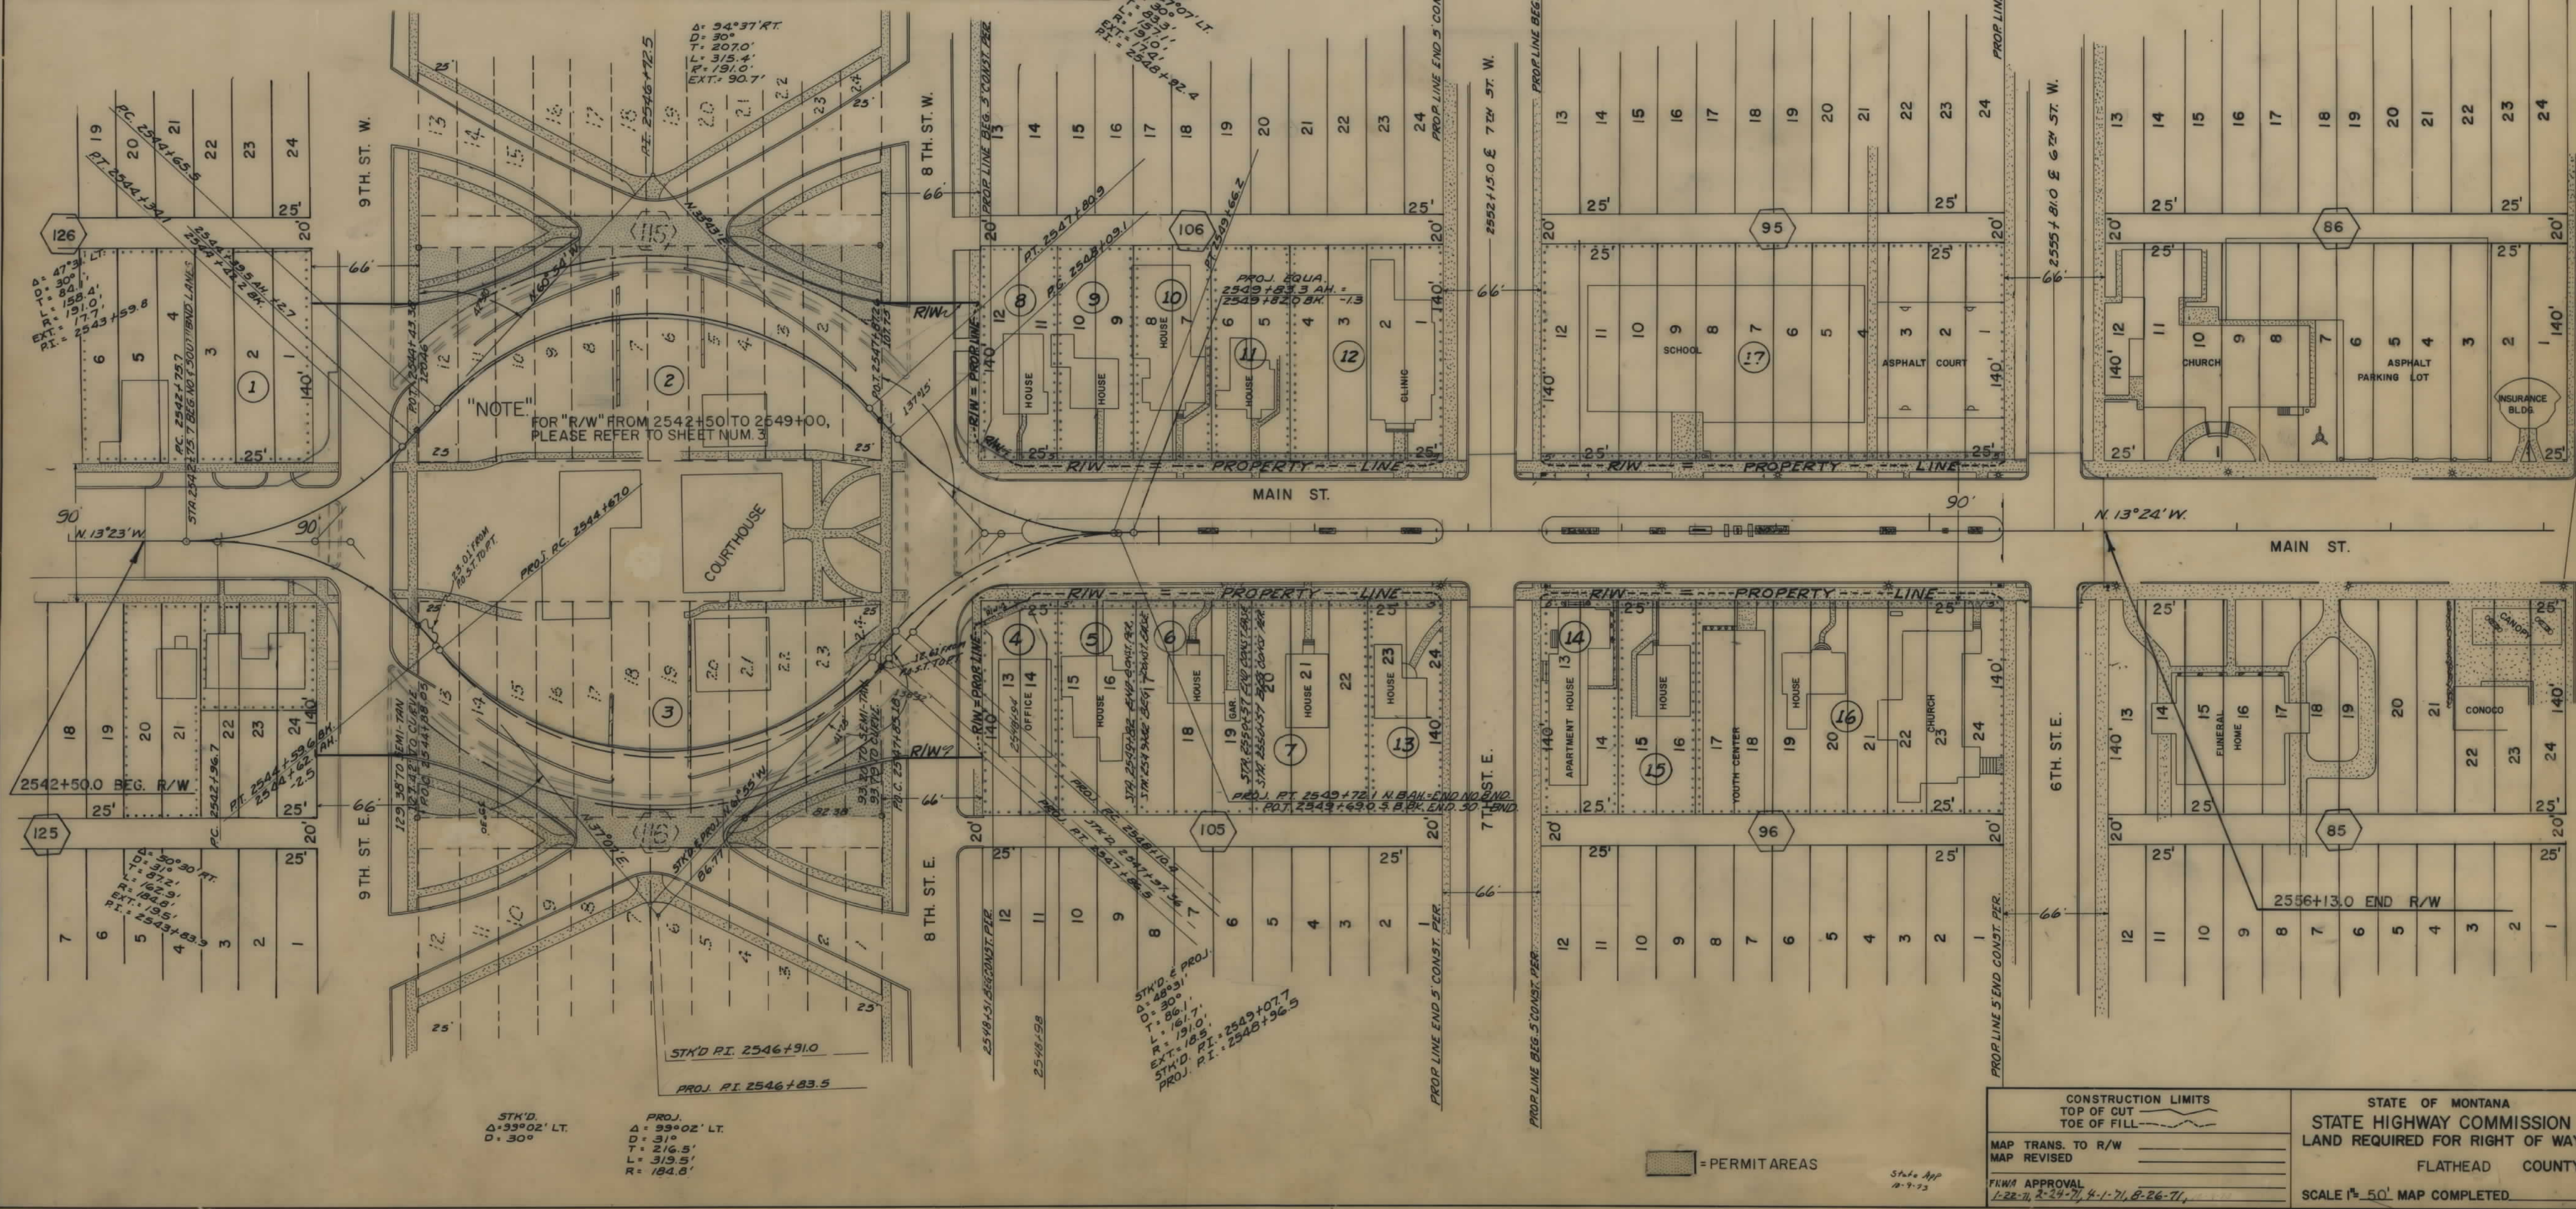

FED. ROAD DIST. NO.	STATE OF	FED. AID PROJECT NUMBERS		STATE NO.	SHEET NO.	TOTAL SHEETS
		CONST. NO.	R/W NO.			
8	MONTANA		F-191 (32)	1191-32	3	3

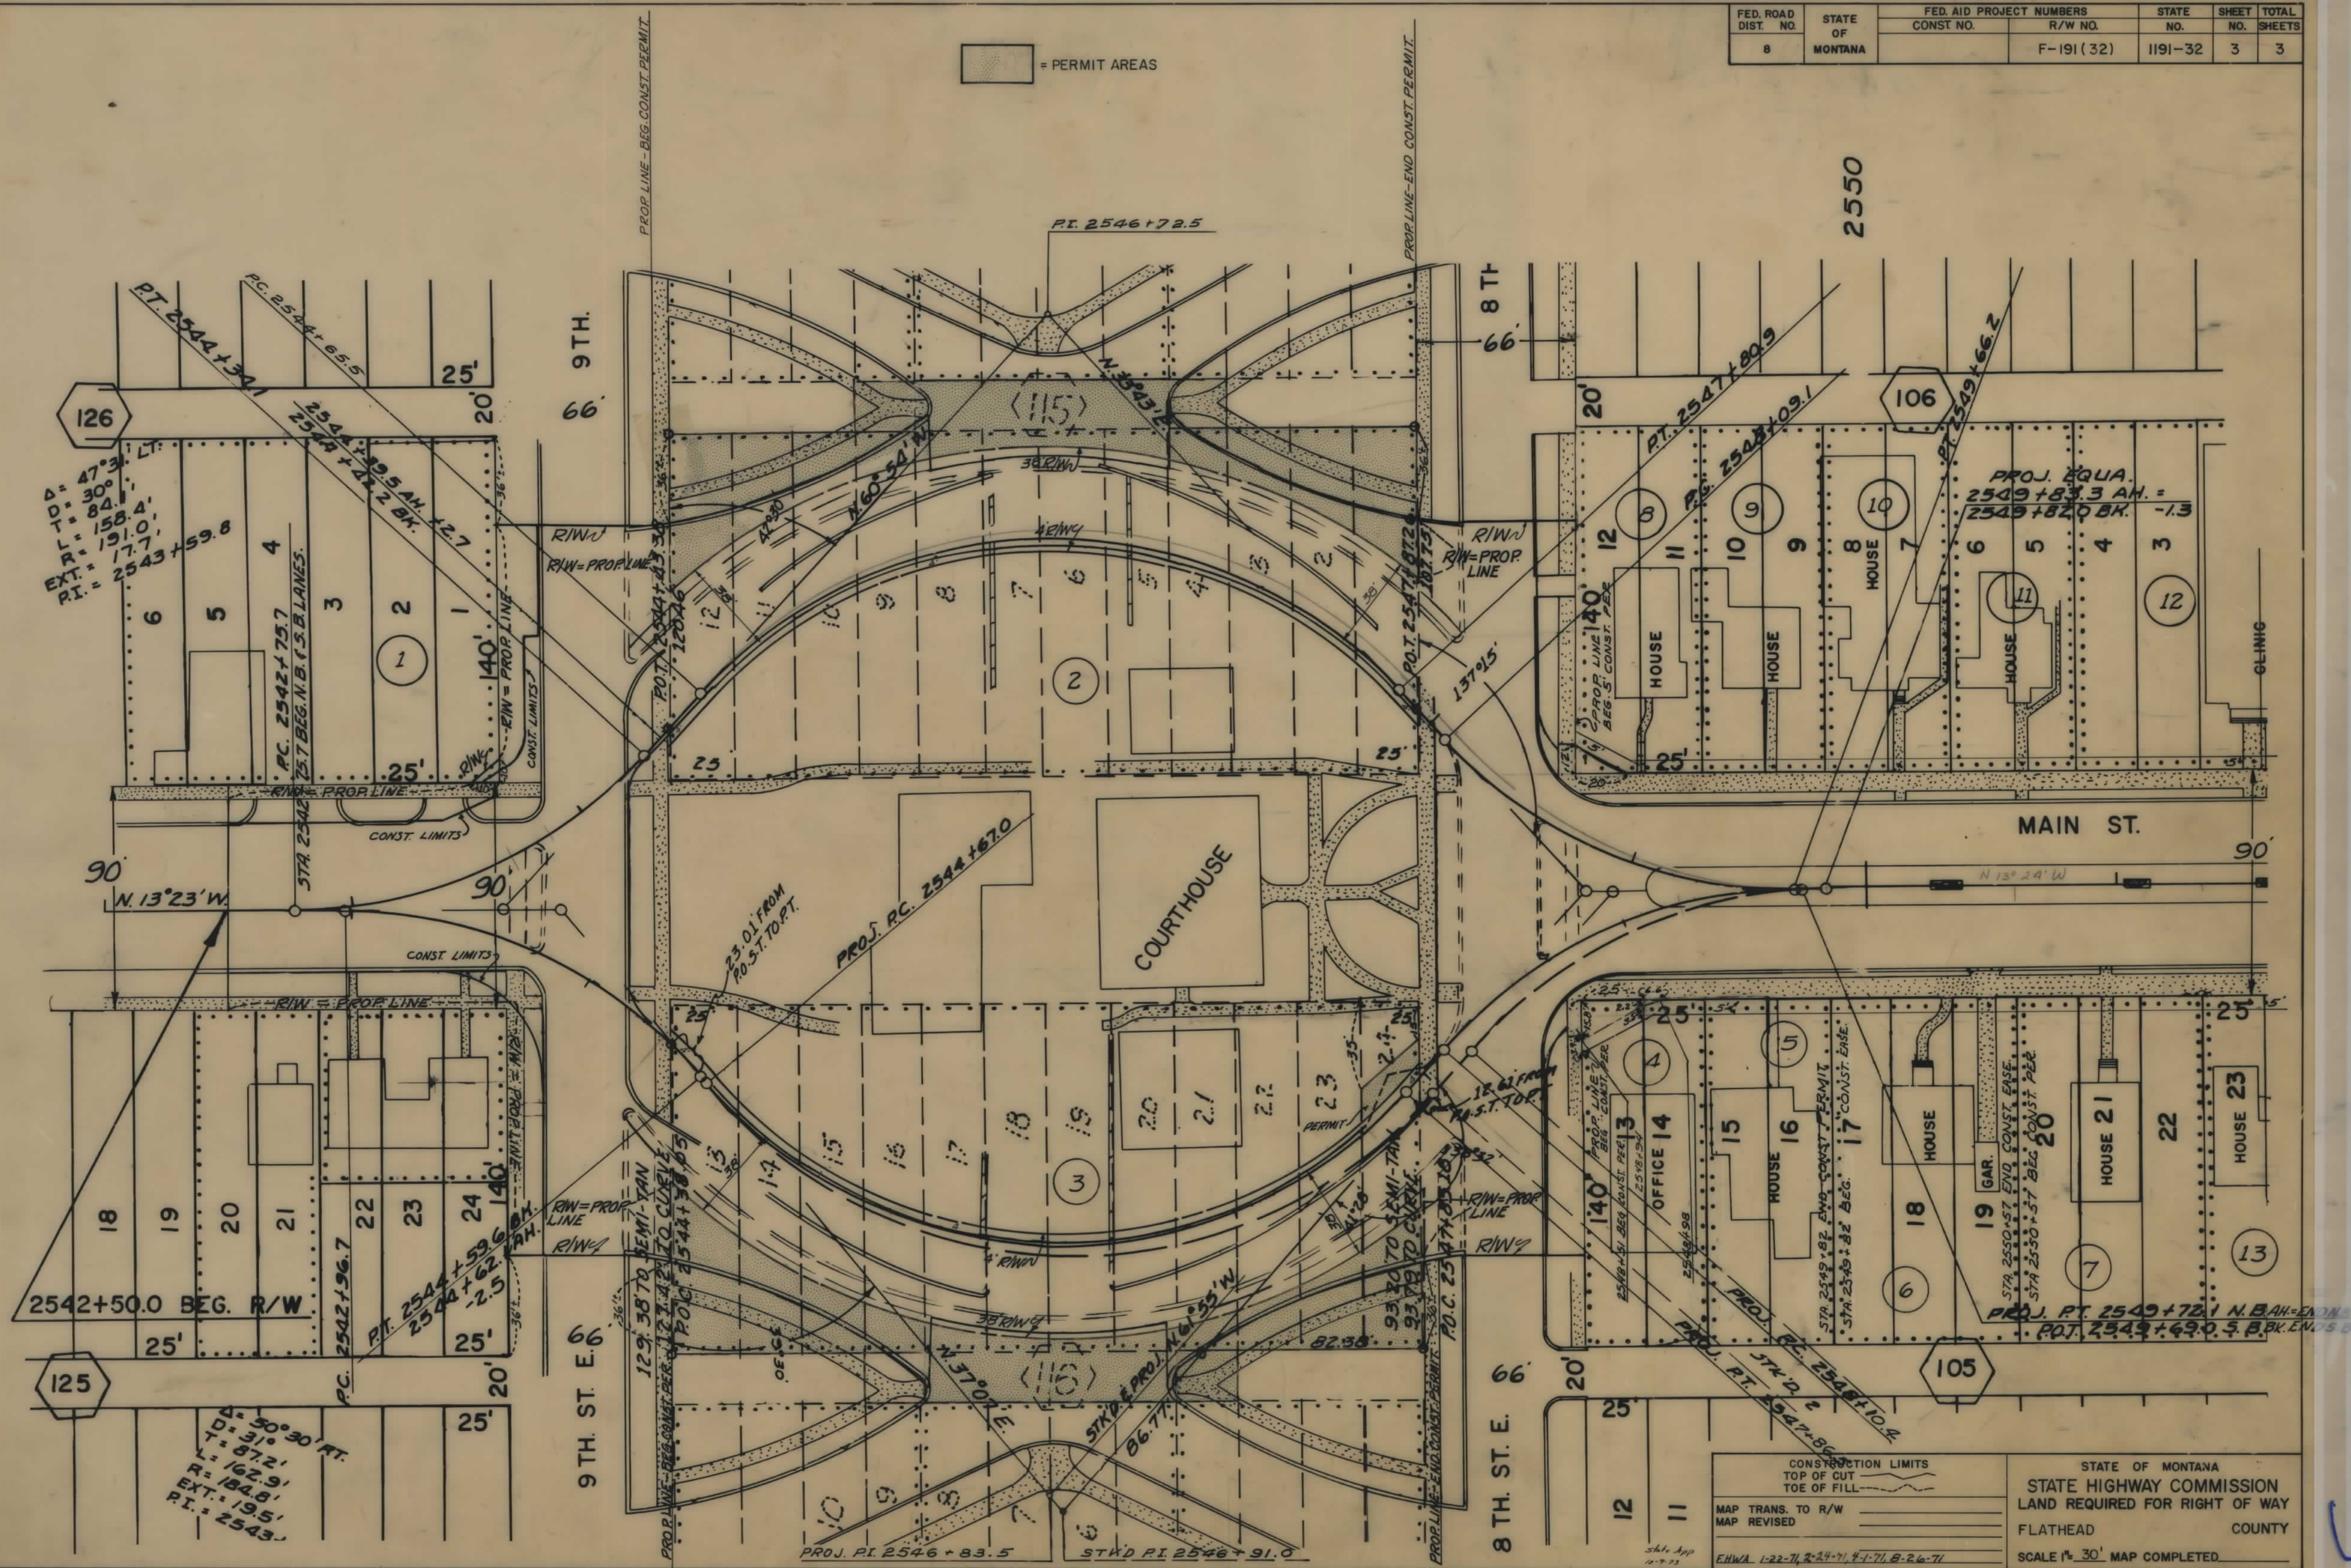

CONSTRUCTION LIMITS TOP OF CUT TOE OF FILL		STATE OF MONTANA STATE HIGHWAY COMMISSION LAND REQUIRED FOR RIGHT OF WAY FLATHEAD COUNTY SCALE 1" = 30' MAP COMPLETED
MAP TRANS. TO R/W MAP REVISED		
EHWA 1-22-71, 2-24-71, 4-1-71, 8-26-71		