


PLANS
NOT
TO
SCALE

STA 630+00.0 END F-192(6)
STA 630+00.0 END FAF-192-D (ORIG)
STA 630+00.0 BEG FAF 194
STA 630+00.0 BEG F-194(3)

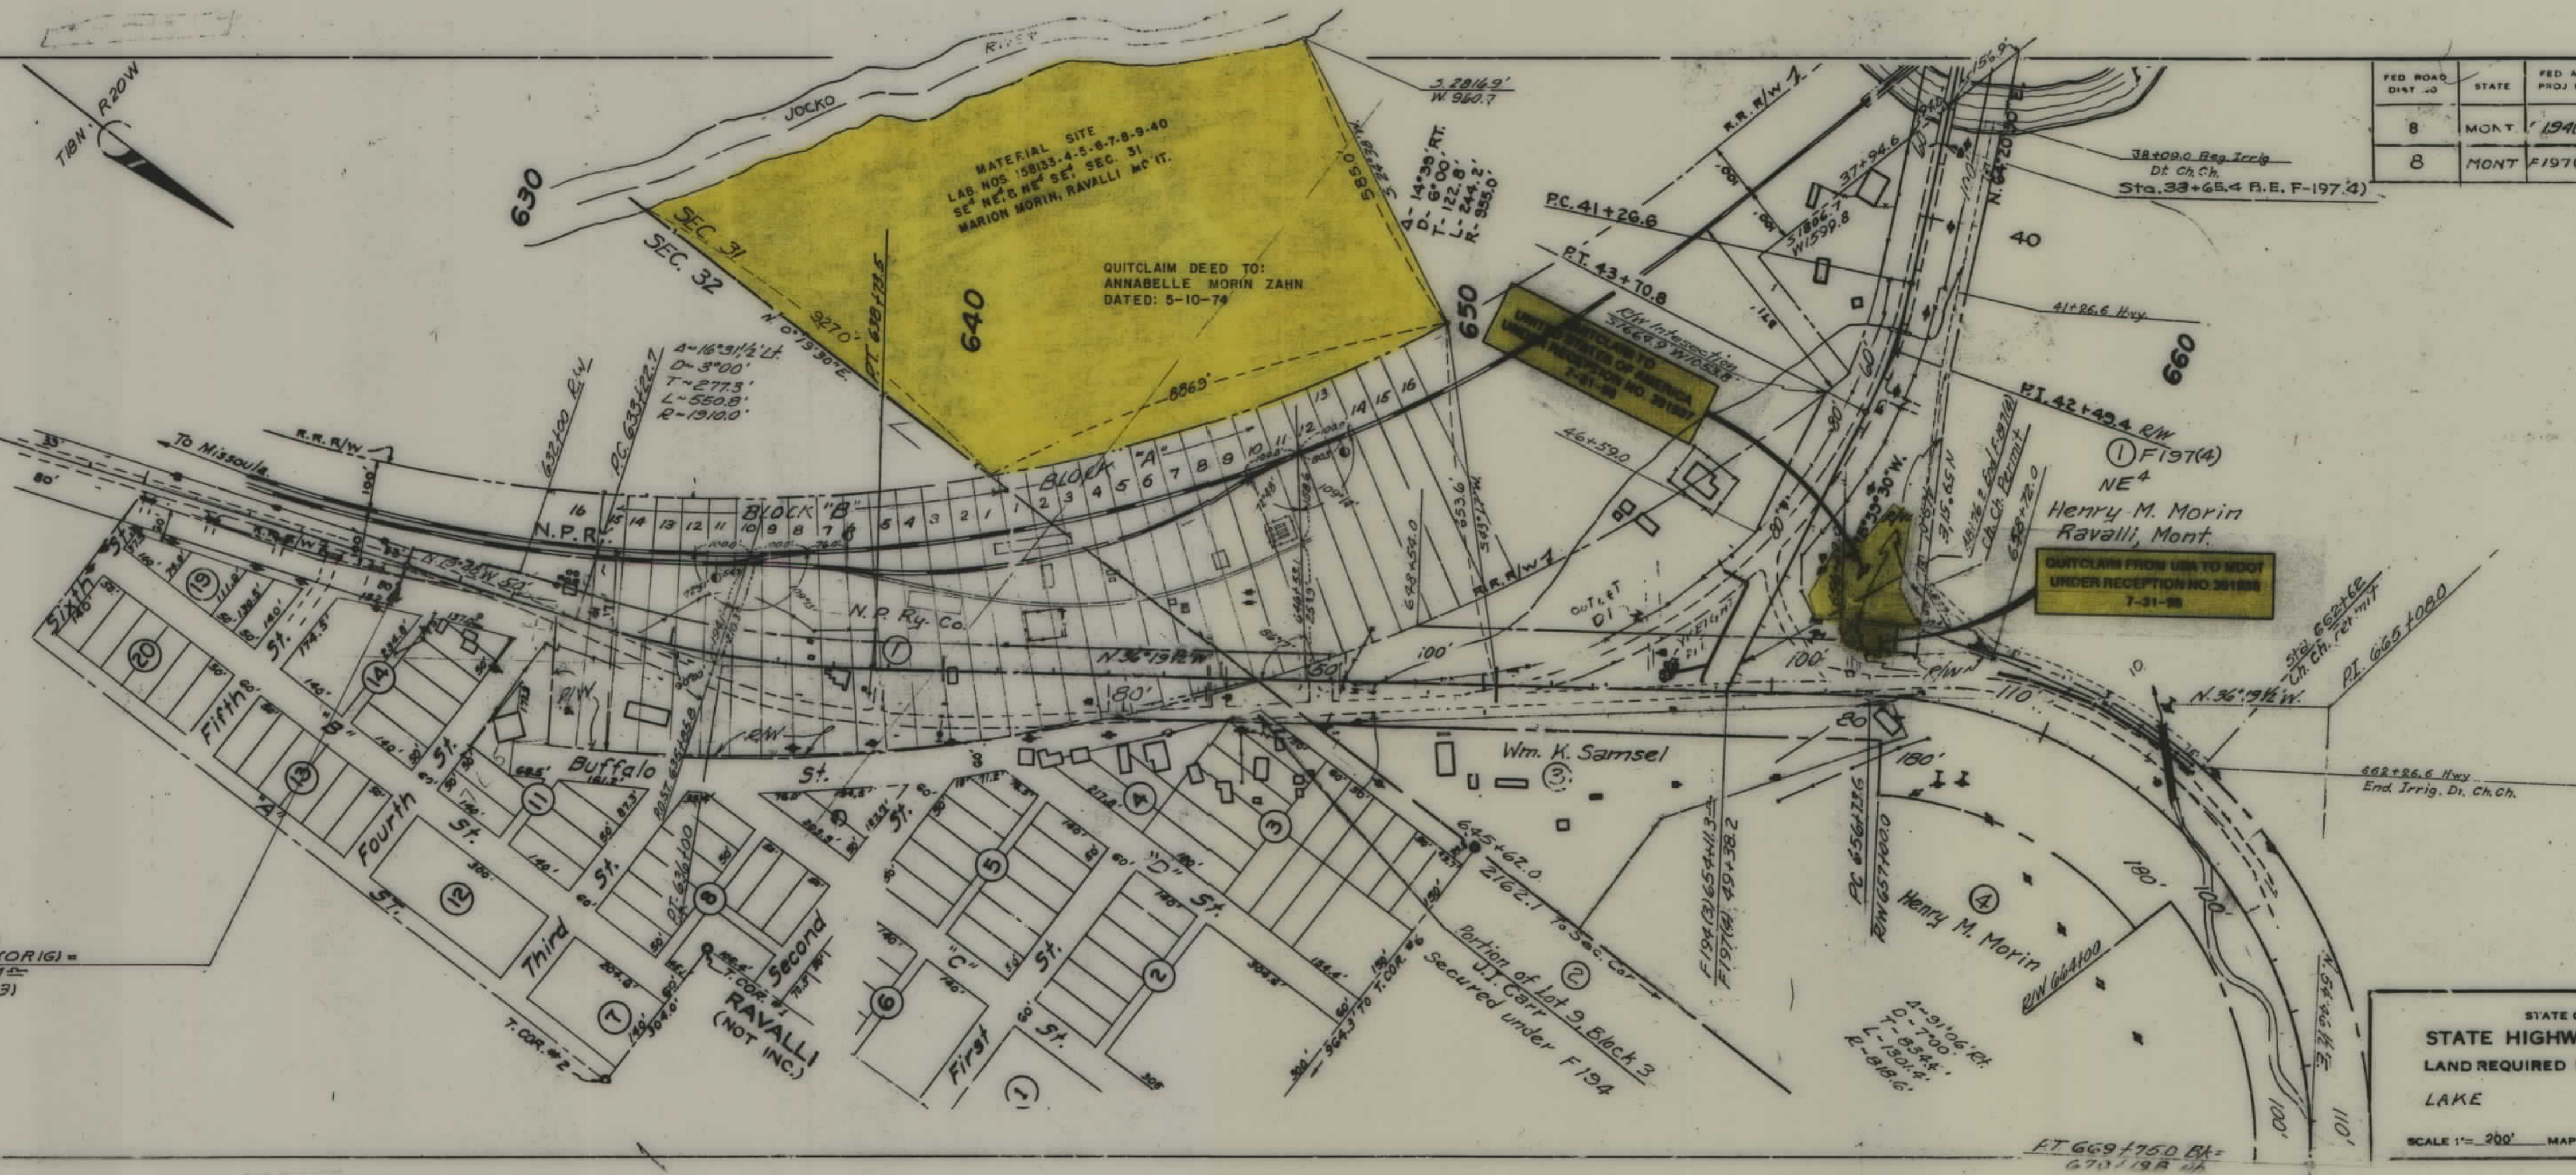


FED ROAD DIST NO	STATE	FED AID PROJ NO	R/W NO	SHEET NO	TOTL SHEETS
8	MONT.	194(3)	1194-03	1	4
8	MONT.	F197(4)	1, 97-04	1	1

STATE OF MONTANA
STATE HIGHWAY COMMISSION
LAND REQUIRED FOR RIGHT OF WAY
LAKE COUNTY
SCALE 1"=200' MAP COMPLETED 3-2-55

F 194(3) SHT 1 OF 4
F 197(4) SHT 1 OF 1

R/W

FED. ROAD DIST. NO.	STATE	FED. AID PROJ. NO.	R/W NO.	SHEET NO.	TOTAL SHEETS
8	MONT.	F-194(3)		2	4

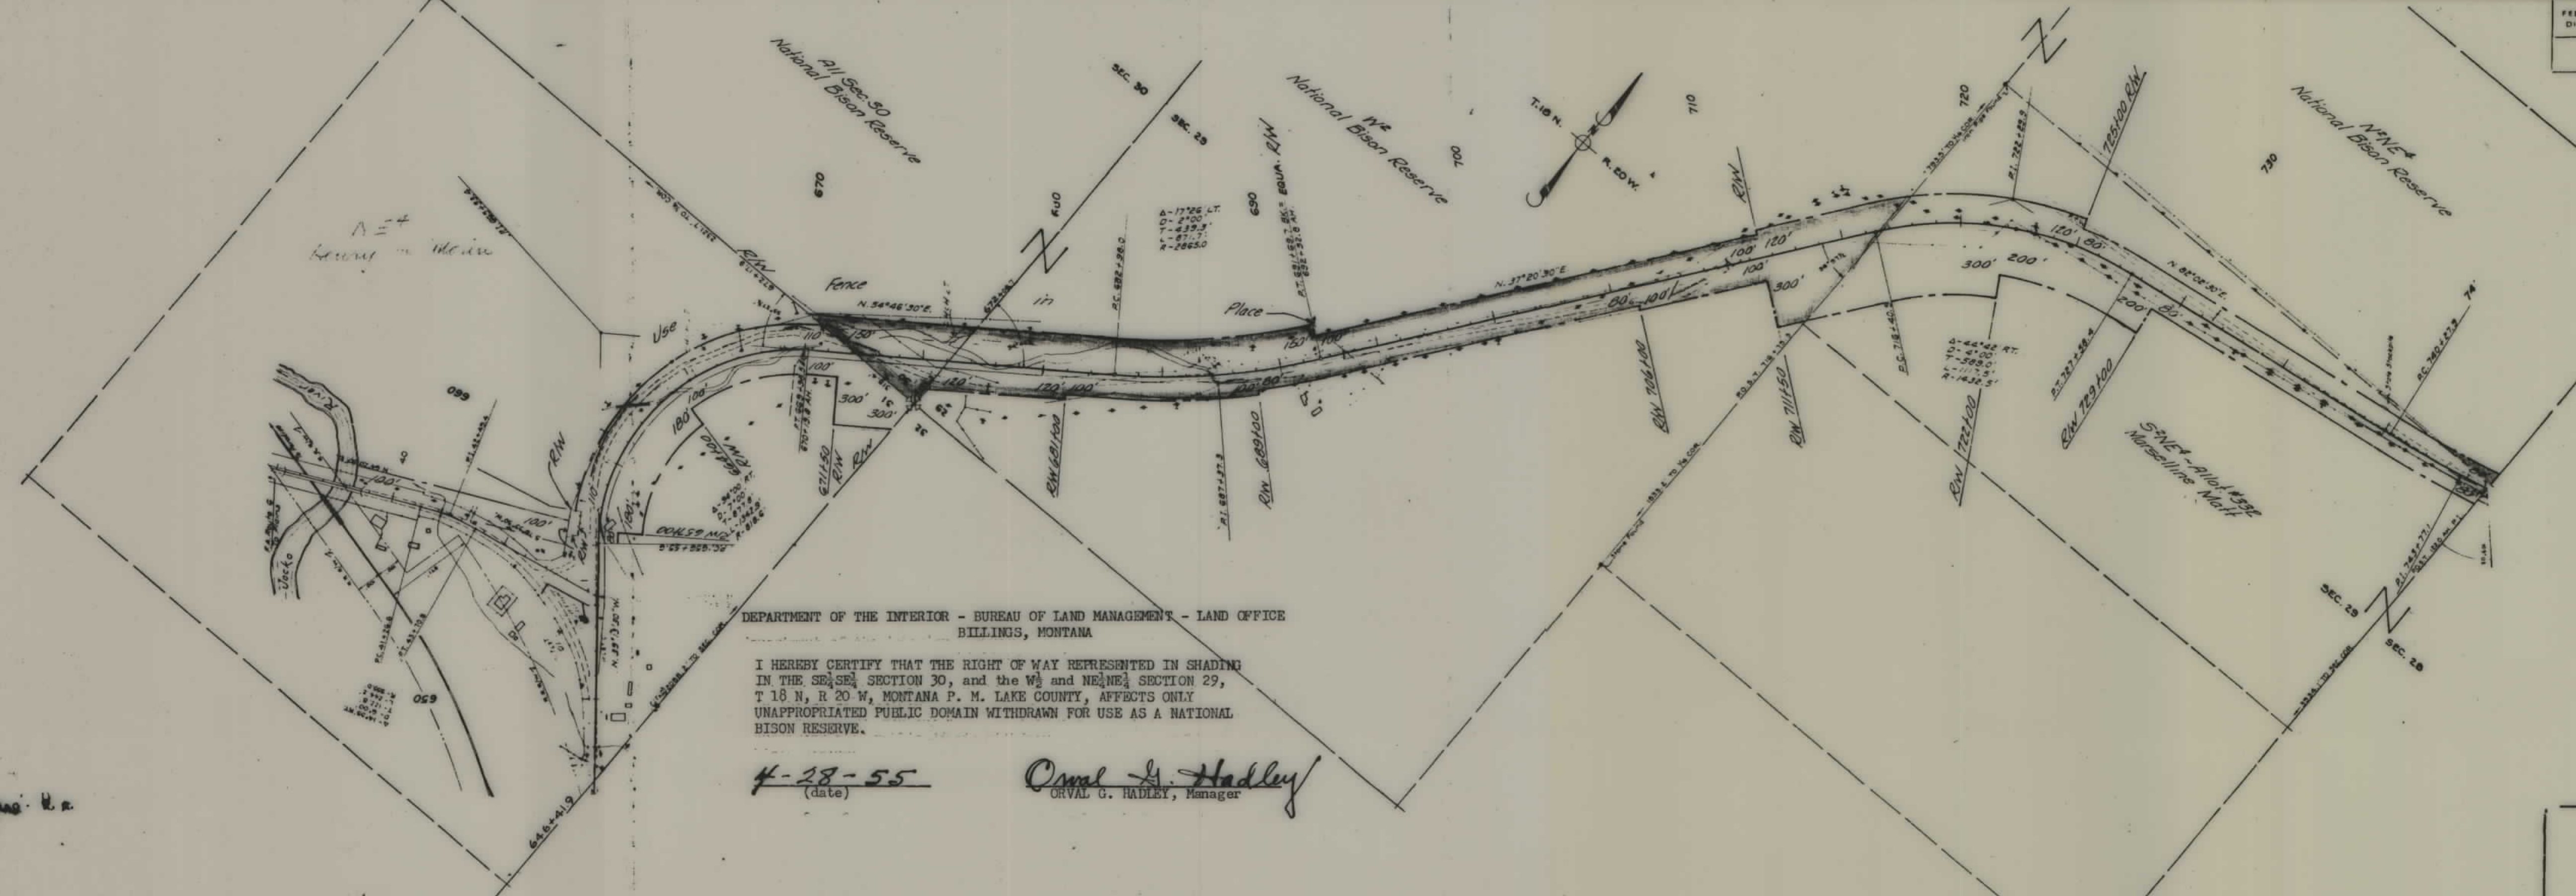

DEPARTMENT OF THE INTERIOR - BUREAU OF LAND MANAGEMENT - LAND OFFICE
BILLINGS, MONTANA

I HEREBY CERTIFY THAT THE RIGHT OF WAY REPRESENTED IN SHADING
IN THE SE 1/4 SECTION 30, and the W 1/2 and NE 1/4 SECTION 29,
T 18 N, R 20 W, MONTANA P. M. LAKE COUNTY, AFFECTS ONLY
UNAPPROPRIATED PUBLIC DOMAIN WITHDRAWN FOR USE AS A NATIONAL
BISON RESERVE.


4-28-55
(date)

Orval G. Hadley
ORVAL G. HADLEY, Manager

STATE OF MONTANA
STATE HIGHWAY COMMISSION
LAND REQUIRED FOR RIGHT OF WAY
LAKE COUNTY


SCALE 1" = 400' MAP COMPLETED

FED. ROAD DIST. NO.	STATE	FED. AID PROJ. NO.	R/W NO.	SHEET NO.	TOTAL SHEETS
8	MONT.	F-194(3)	1194-03	2	4

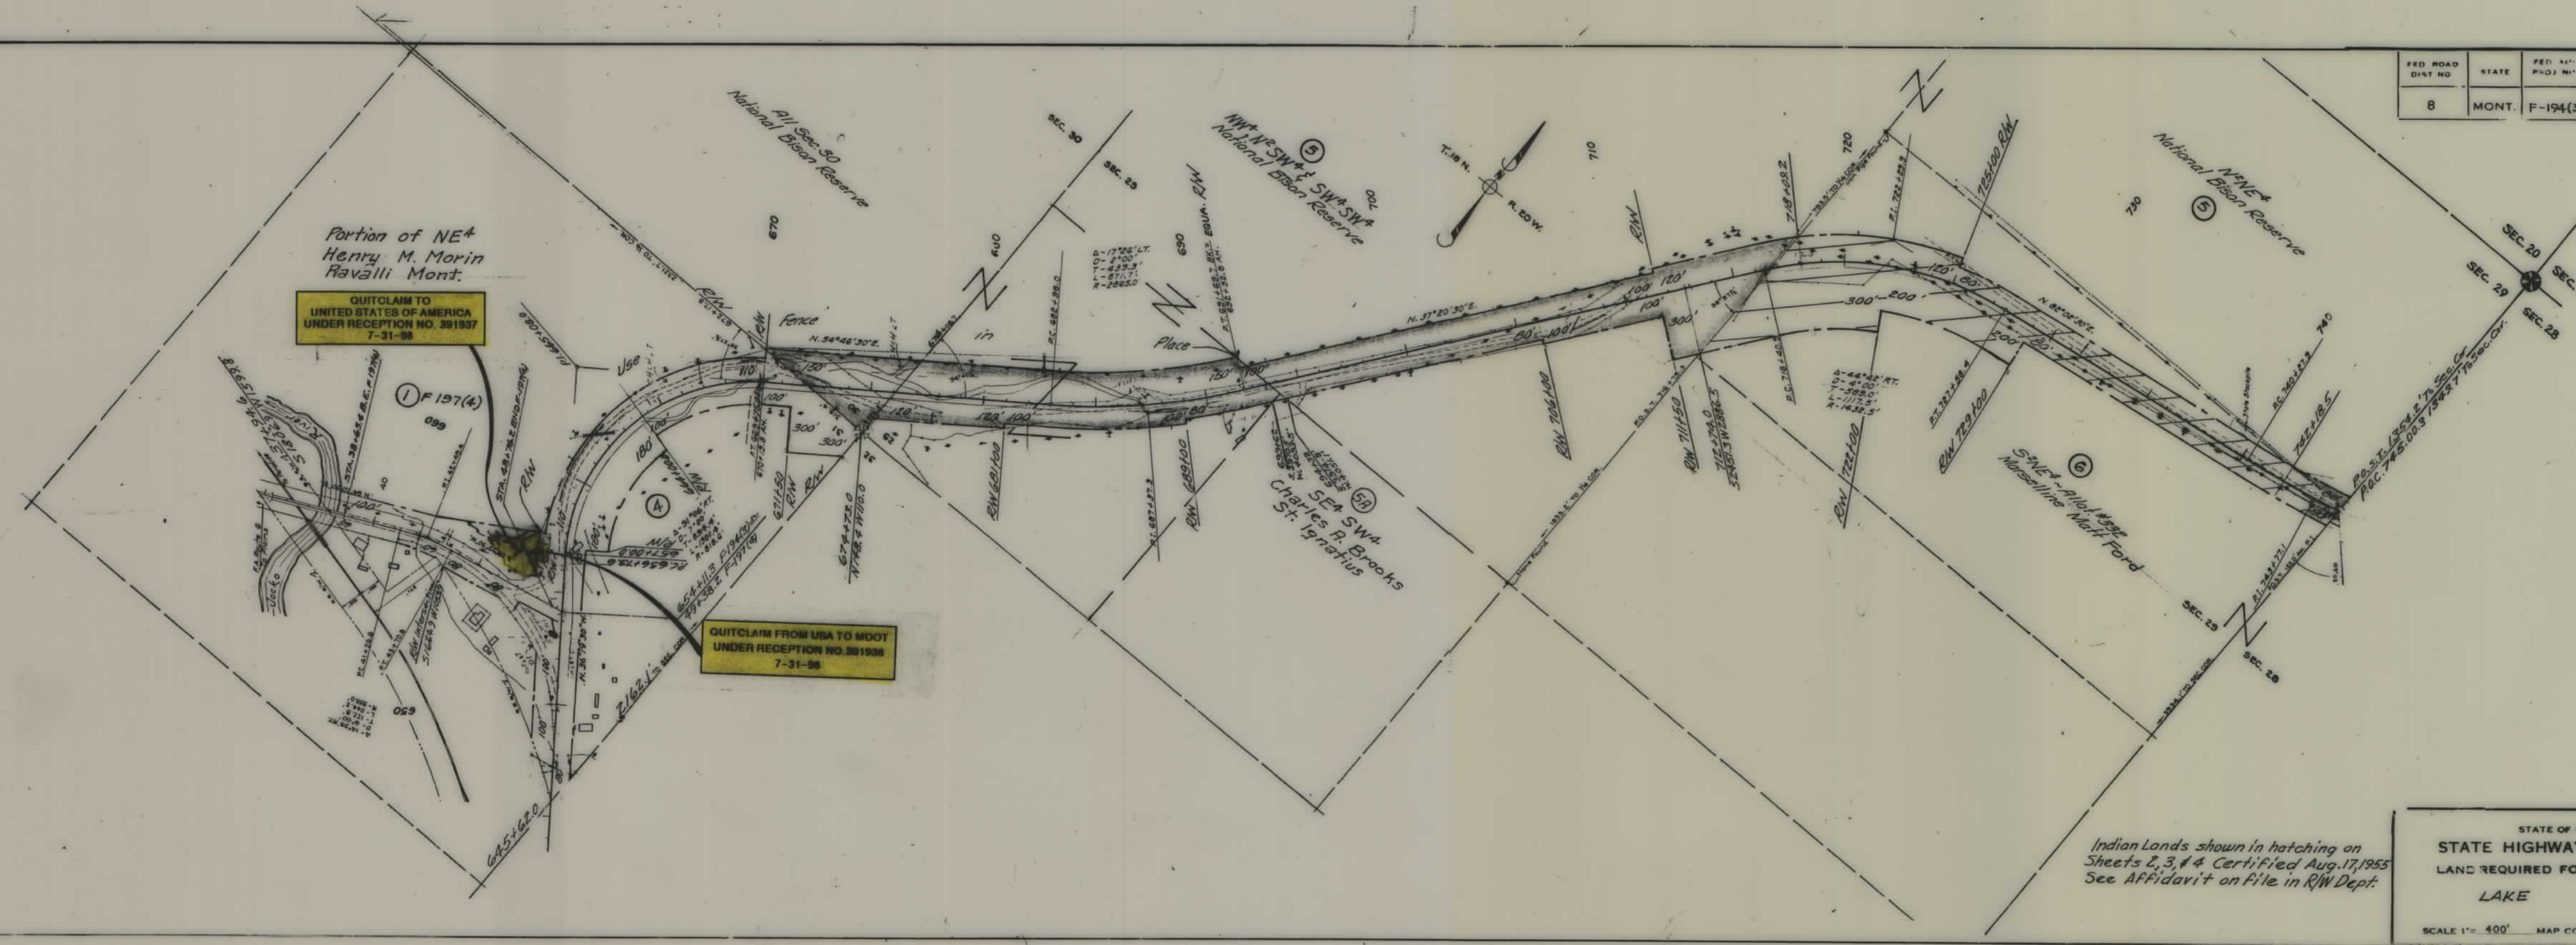


STATE OF MONTANA
STATE HIGHWAY COMMISSION
LAND REQUIRED FOR RIGHT OF WAY
LAKE COUNTY
SCALE 1" = 400' MAP COMPLETED 8-1-55

FED ROAD DIST NO	STATE	FED AID PROJ NO	R/W NO	SHEET NO	TOTAL SHEETS
8	MONT.	F194(3)194-03	3	4	

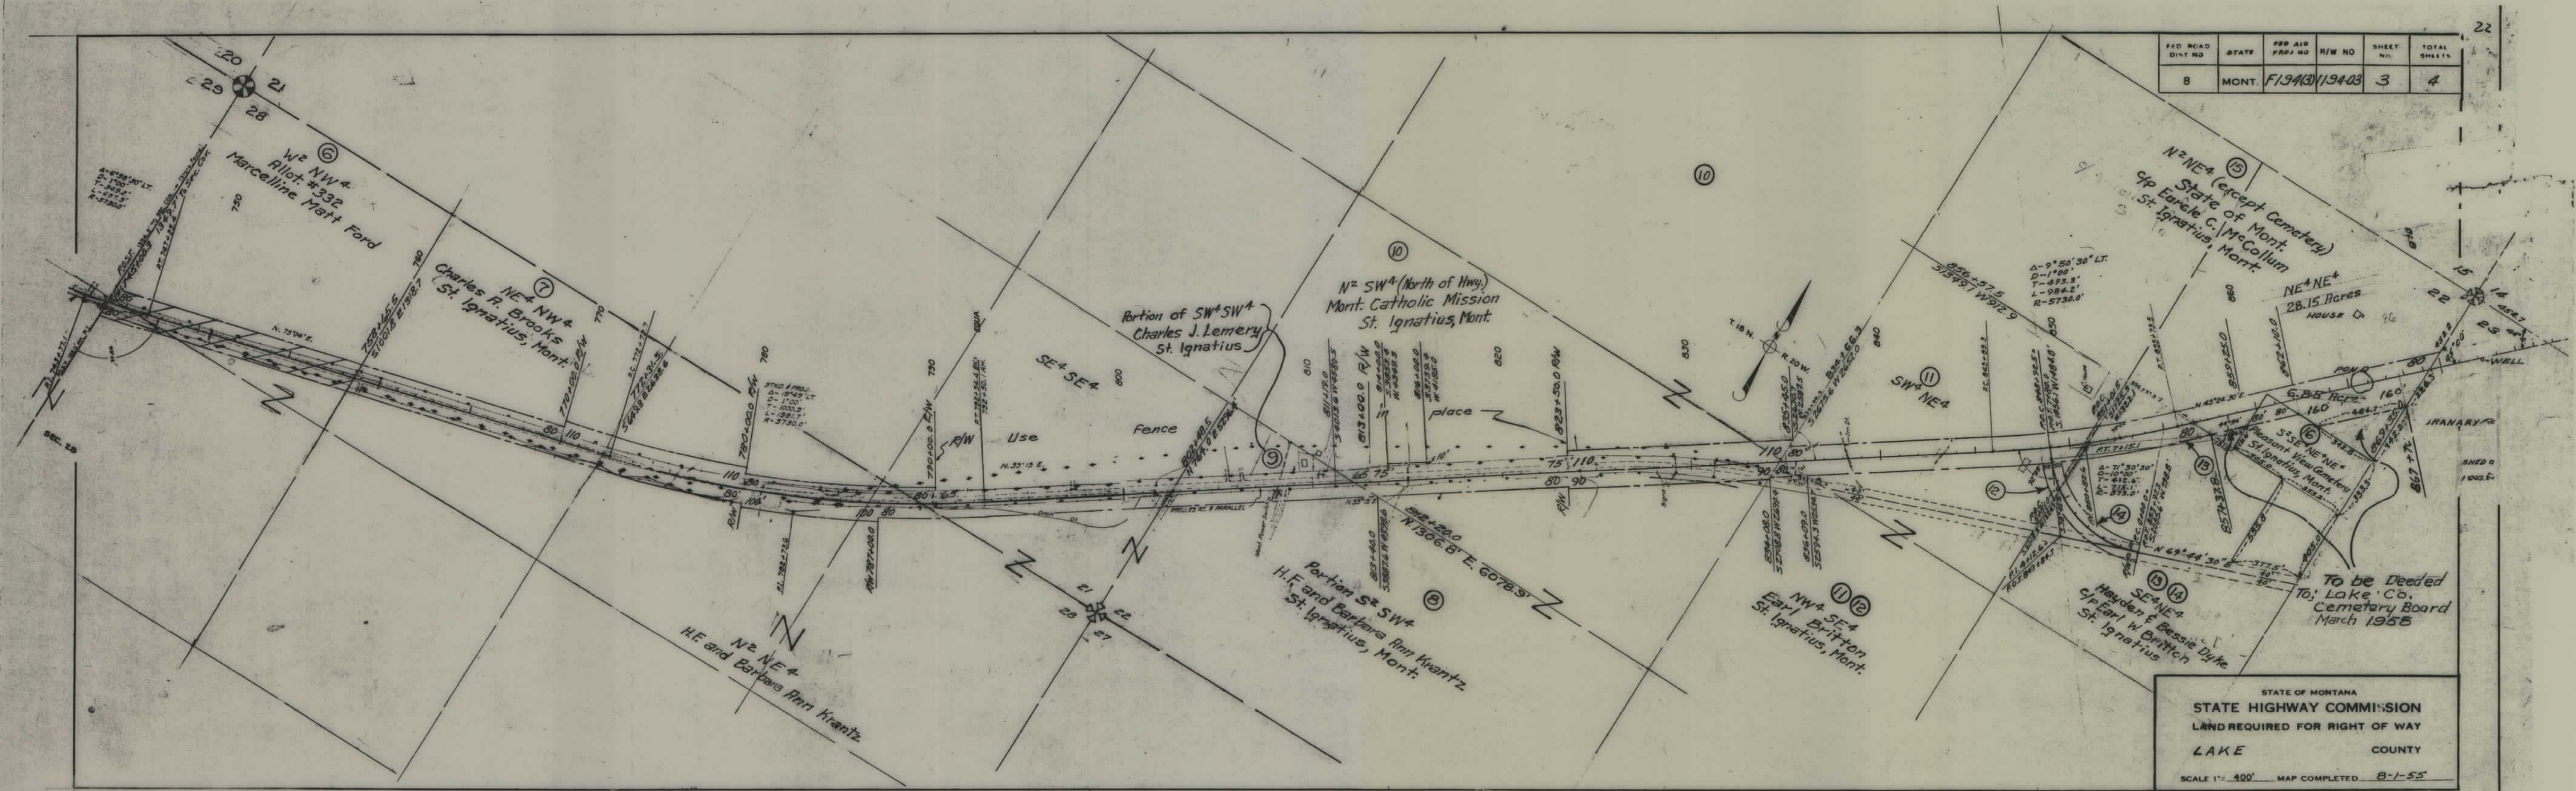

STATE OF MONTANA
STATE HIGHWAY COMMISSION
LAND REQUIRED FOR RIGHT OF WAY
LAKE COUNTY
SCALE 1" = 400' MAP COMPLETED 8-1-55

FED. ROAD DIST. NO.	STATE	FED. AID PROJ. NO.	R/W NO.	SHEET NO.	TOTAL SHEETS
8	MONT.	F194(3) 19403		4	4

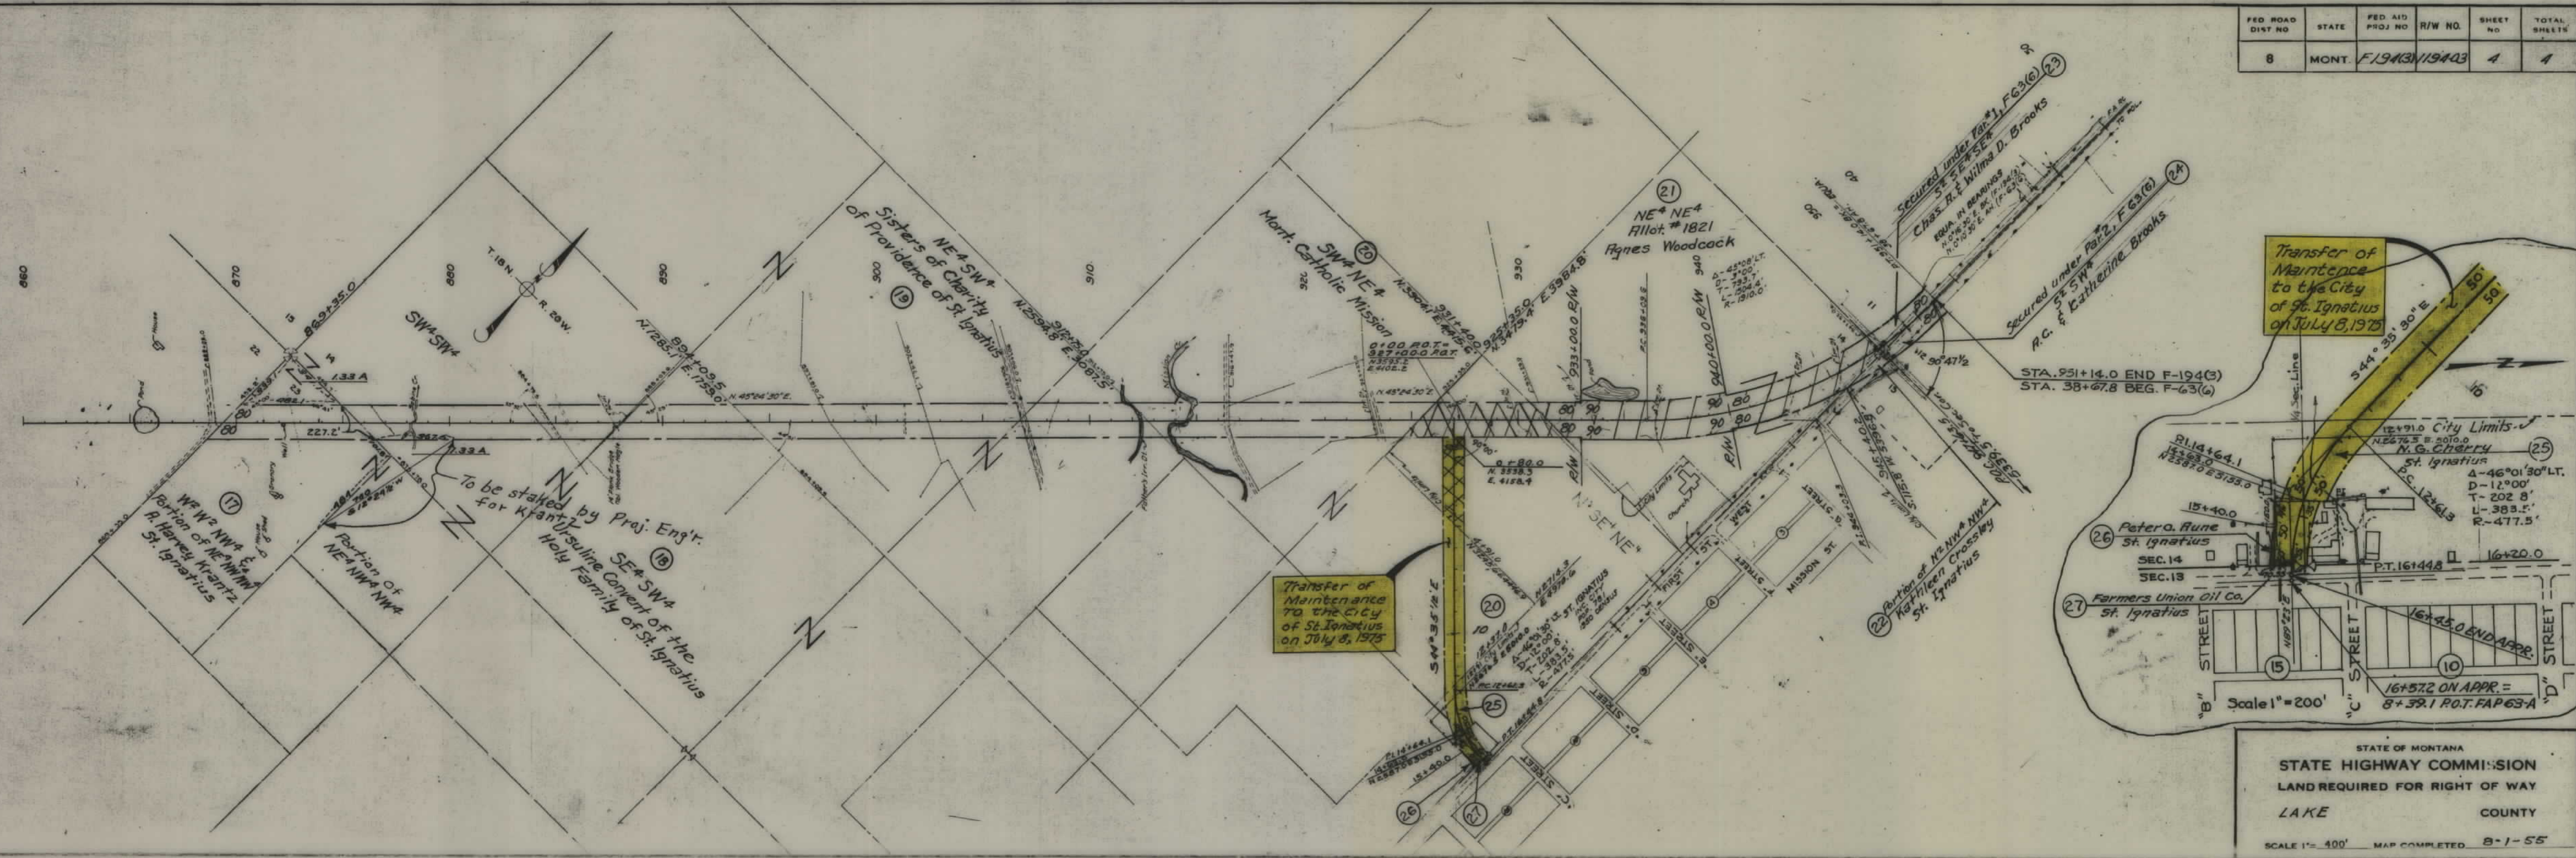

STATE OF MONTANA
STATE HIGHWAY COMMISSION
LAND REQUIRED FOR RIGHT OF WAY
LAKE COUNTY
SCALE 1" = 400' MAP COMPLETED 8-1-55