

PLANS

NOT

TO

SCALE

MAP SHOWING
SEVEN PER CENT
OR
THICKER HIGHWAY SYSTEM

STATE OF MONTANA
AS APPROVED BY THE
U.S. BUREAU OF PUBLIC ROADS


STATE HIGHWAY COMMISSION


RAVALLI-ST. IGNATIUS (SAFETY)

LENGTH 0.306 MILES

RAVALLI - ST. IGNATIUS
(SAFETY)[illegible]

RIGHT OF WAY LINE
CENTERLINE (C) OR PROJECTED LINE
STK'D. CENTERLINE
PARCEL NUMBER
OWNERSHIP BOUNDARY
R/W USE EXISTING R/W LT OR RT.
PRESENT TRAVELED WAY (RT/W)
R/W LINE FENCED
RAILROAD R/W
CONSTRUCTION LIMITS
FENCE LINE
CONTROL OF ACCESS WITH FENCE
CONTROL OF ACCESS WITHOUT FENCE
GATE IN FENCE
CATTLE GUARD=24'
STATE & NATIONAL BORDER LINES
CITY OR TOWN LIMITS LINE
COUNTY LINE
RESERVATION LINE
TOWNSHIP & SECTION LINE
1/2 SECTION LINE
1/4 SECTION LINE
SECTION CORNER
1/4 SECTION COR.
1/16 SECTION COR.
CENTER OF SECTION
TELEPHONE OR TELEGRAPH POLES IN PLACE
POWER POLES IN PLACE
TEL. OR TEL. OR POWER POLES TO BE MOVED
NEW PIPES
OLD PIPES IN PLACE
OUTLET DITCH
INLET DITCH
DITCHES
CHANNEL CHANGES
BRIDGE
RAILROADS

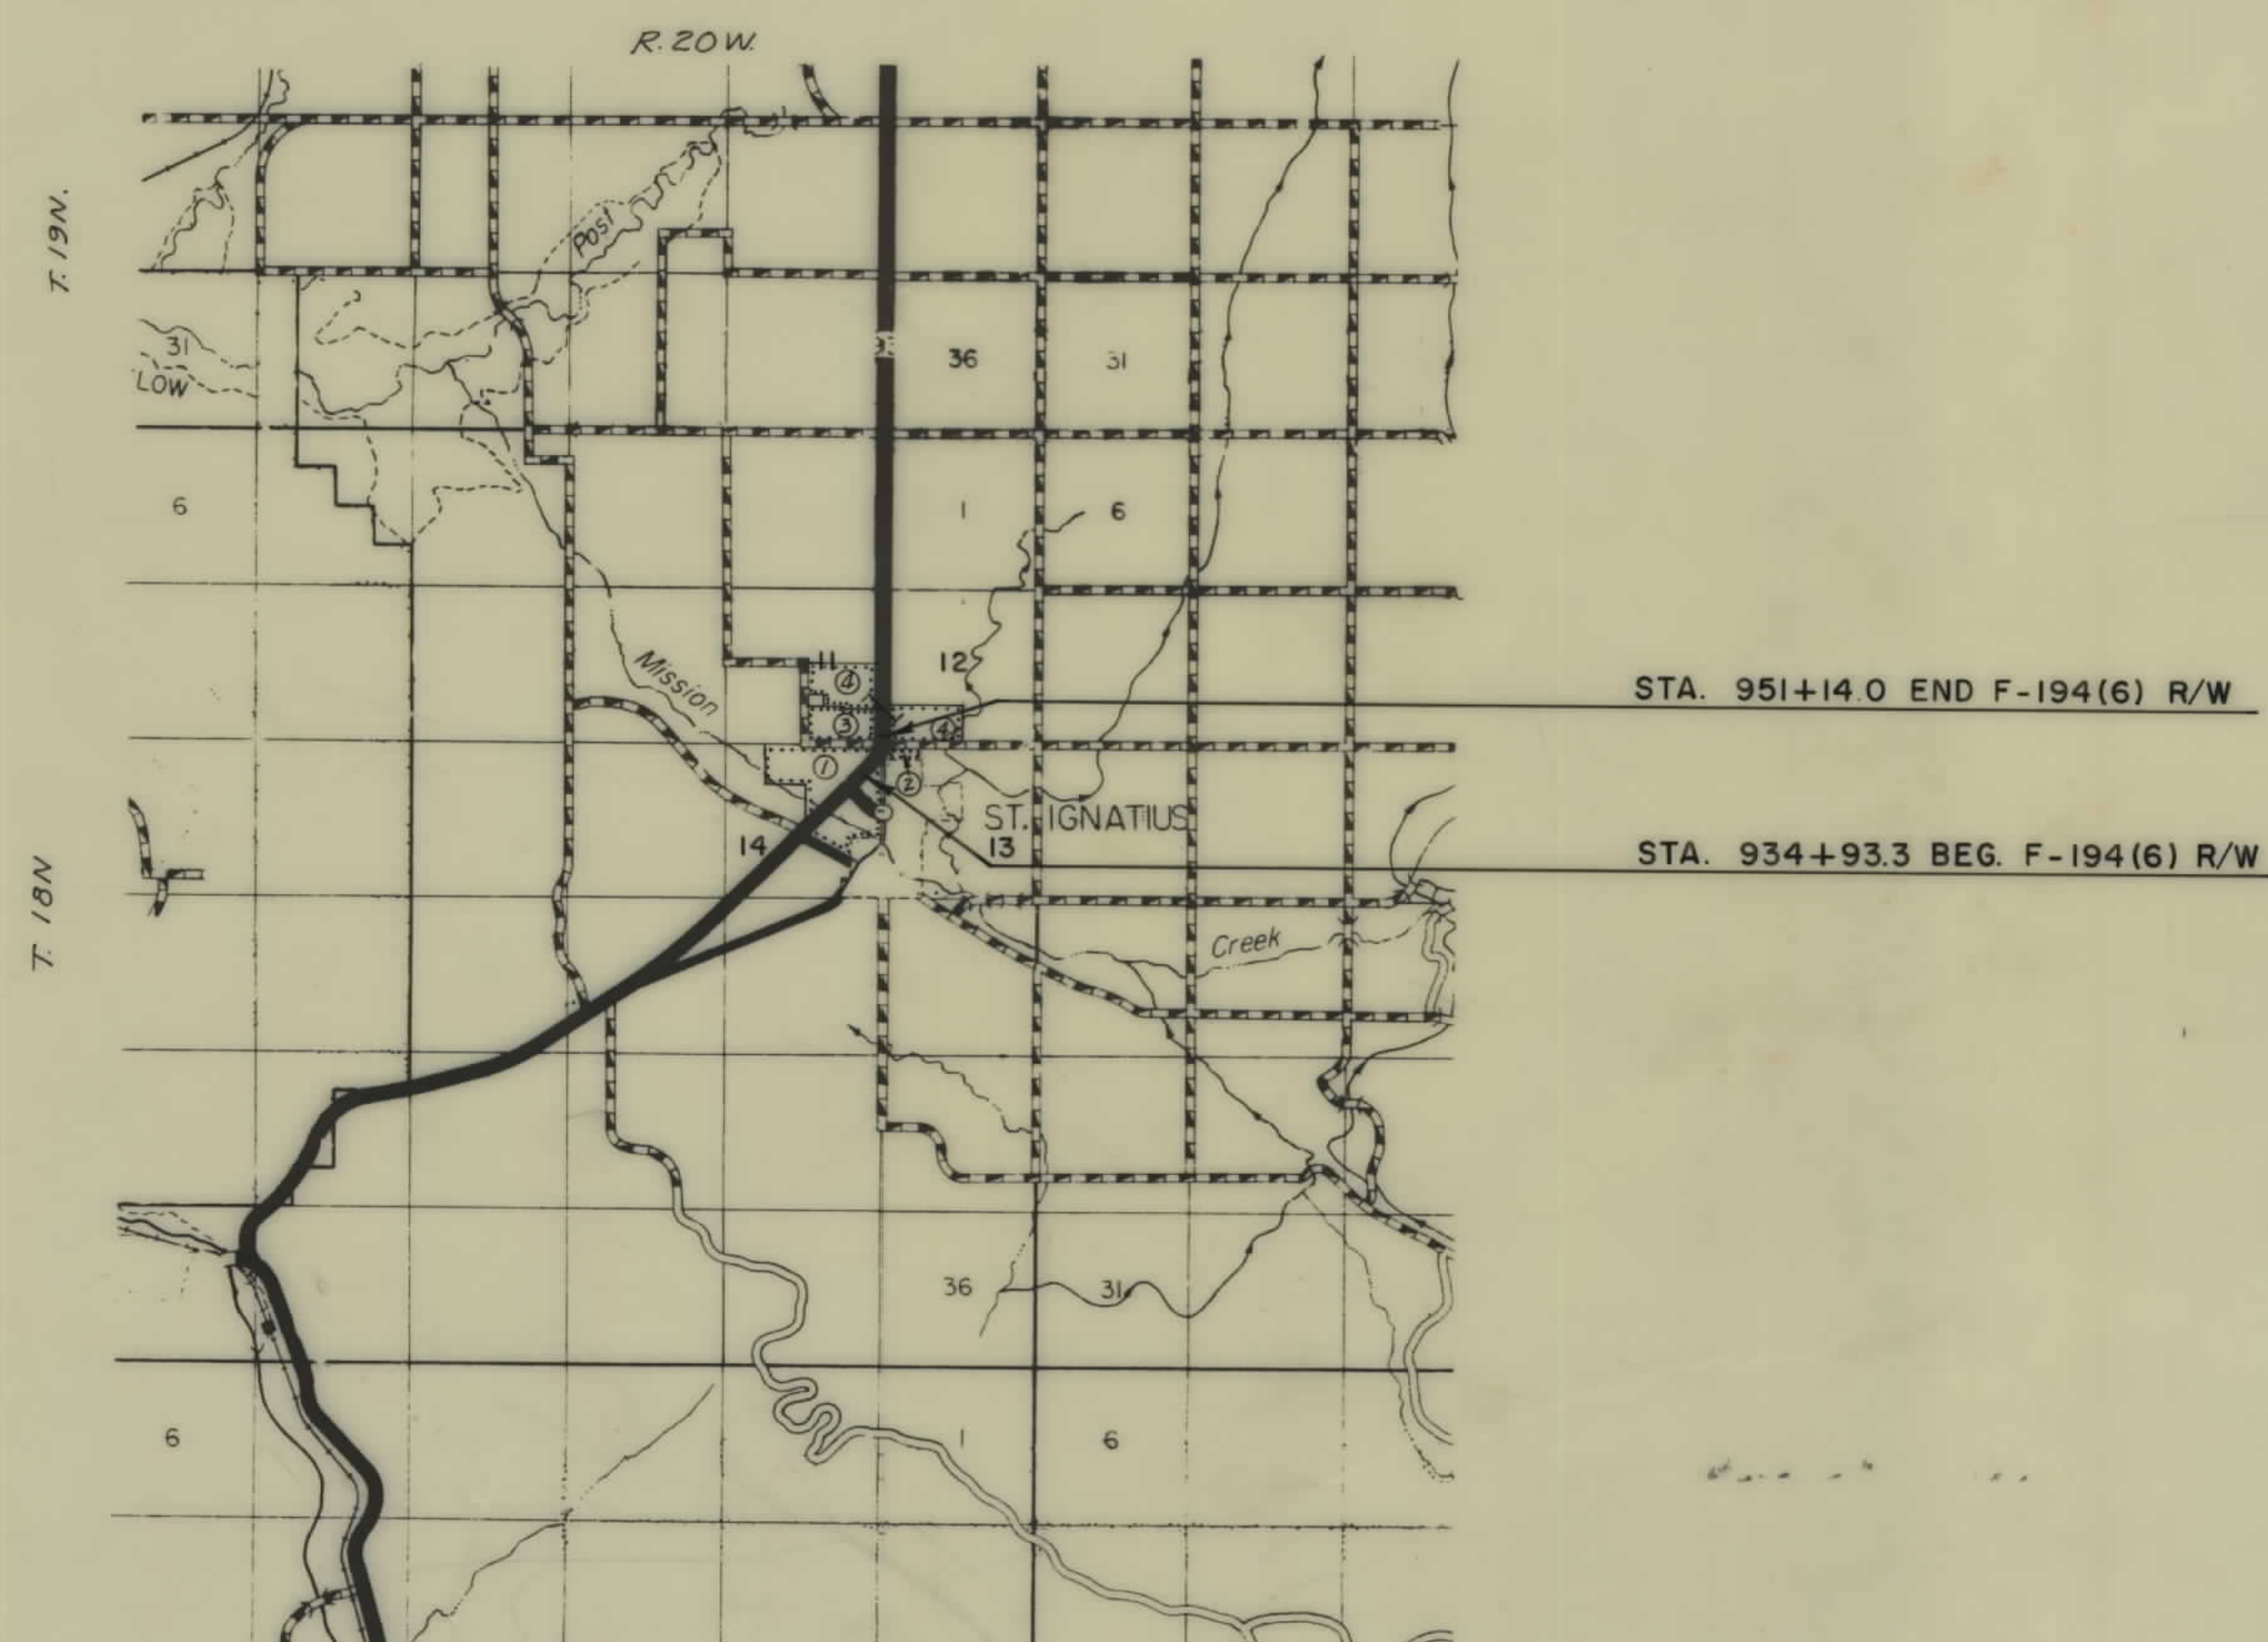

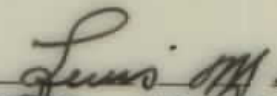STATE HIGHWAY COMMISSION OF MONTANA	
APPROVED: <u>Dec. 28</u> 19 <u>67</u>  STATE HIGHWAY ENGINEER	
U.S. DEPARTMENT OF TRANSPORTATION FEDERAL HIGHWAY ADMINISTRATION BUREAU OF PUBLIC ROADS	
APPROVED: <u> </u> DIVISION ENGINEER <u> </u> DATE	


MAP TRANS. TO R/W _____
MAP REVISED _____
B.P.R. APPROVAL 1-4-68,

OWNERSHIPS								
PARCEL	NAME	ADDRESS	TOTAL AREA	GROSS R/W AREA	P.T.W. AREA	AREA TO BE ACQUIRED	REMAINDER	
							LEFT	RIGHT
1	AGNES W. INCASHOLA-ALLOT. 1821			0.09	0.05	0.04		
2	ROBERT & KATHLEEN CROSSLEY		15.92	0.17	0.07	0.10		15.75
3	CHARLES & WILMA BROOKS	122 WOODFORD, MISSOULA, MONT.	43.98	0.13	0.05	0.08	63.85	
4	A.C. BROOKS	ST. IGNATIUS, MONT.	77.14	0.13	0.06	0.07		77.28
5	AGNES W. INCASHOLA-ALLOT. 1821			0.03		0.03		
145	AGNES W. INCASHOLA-ALLOT. 1821		70.02	0.12	0.05	0.07	* 64.90	

* THIS IS TOTAL REM. IN PARCEL

FED. ROAD DIST. NO.	STATE OF MONTANA	FED. AID PROJECT NUMBERS		STATE NO.	SHEET NO.	TOTAL SHEETS
		CONST. NO.	R/W NO.			
8	MONTANA		F-194 (6)	1194-06	2	2

RAVALLI-ST.IGNATIUS
(SAFETY)

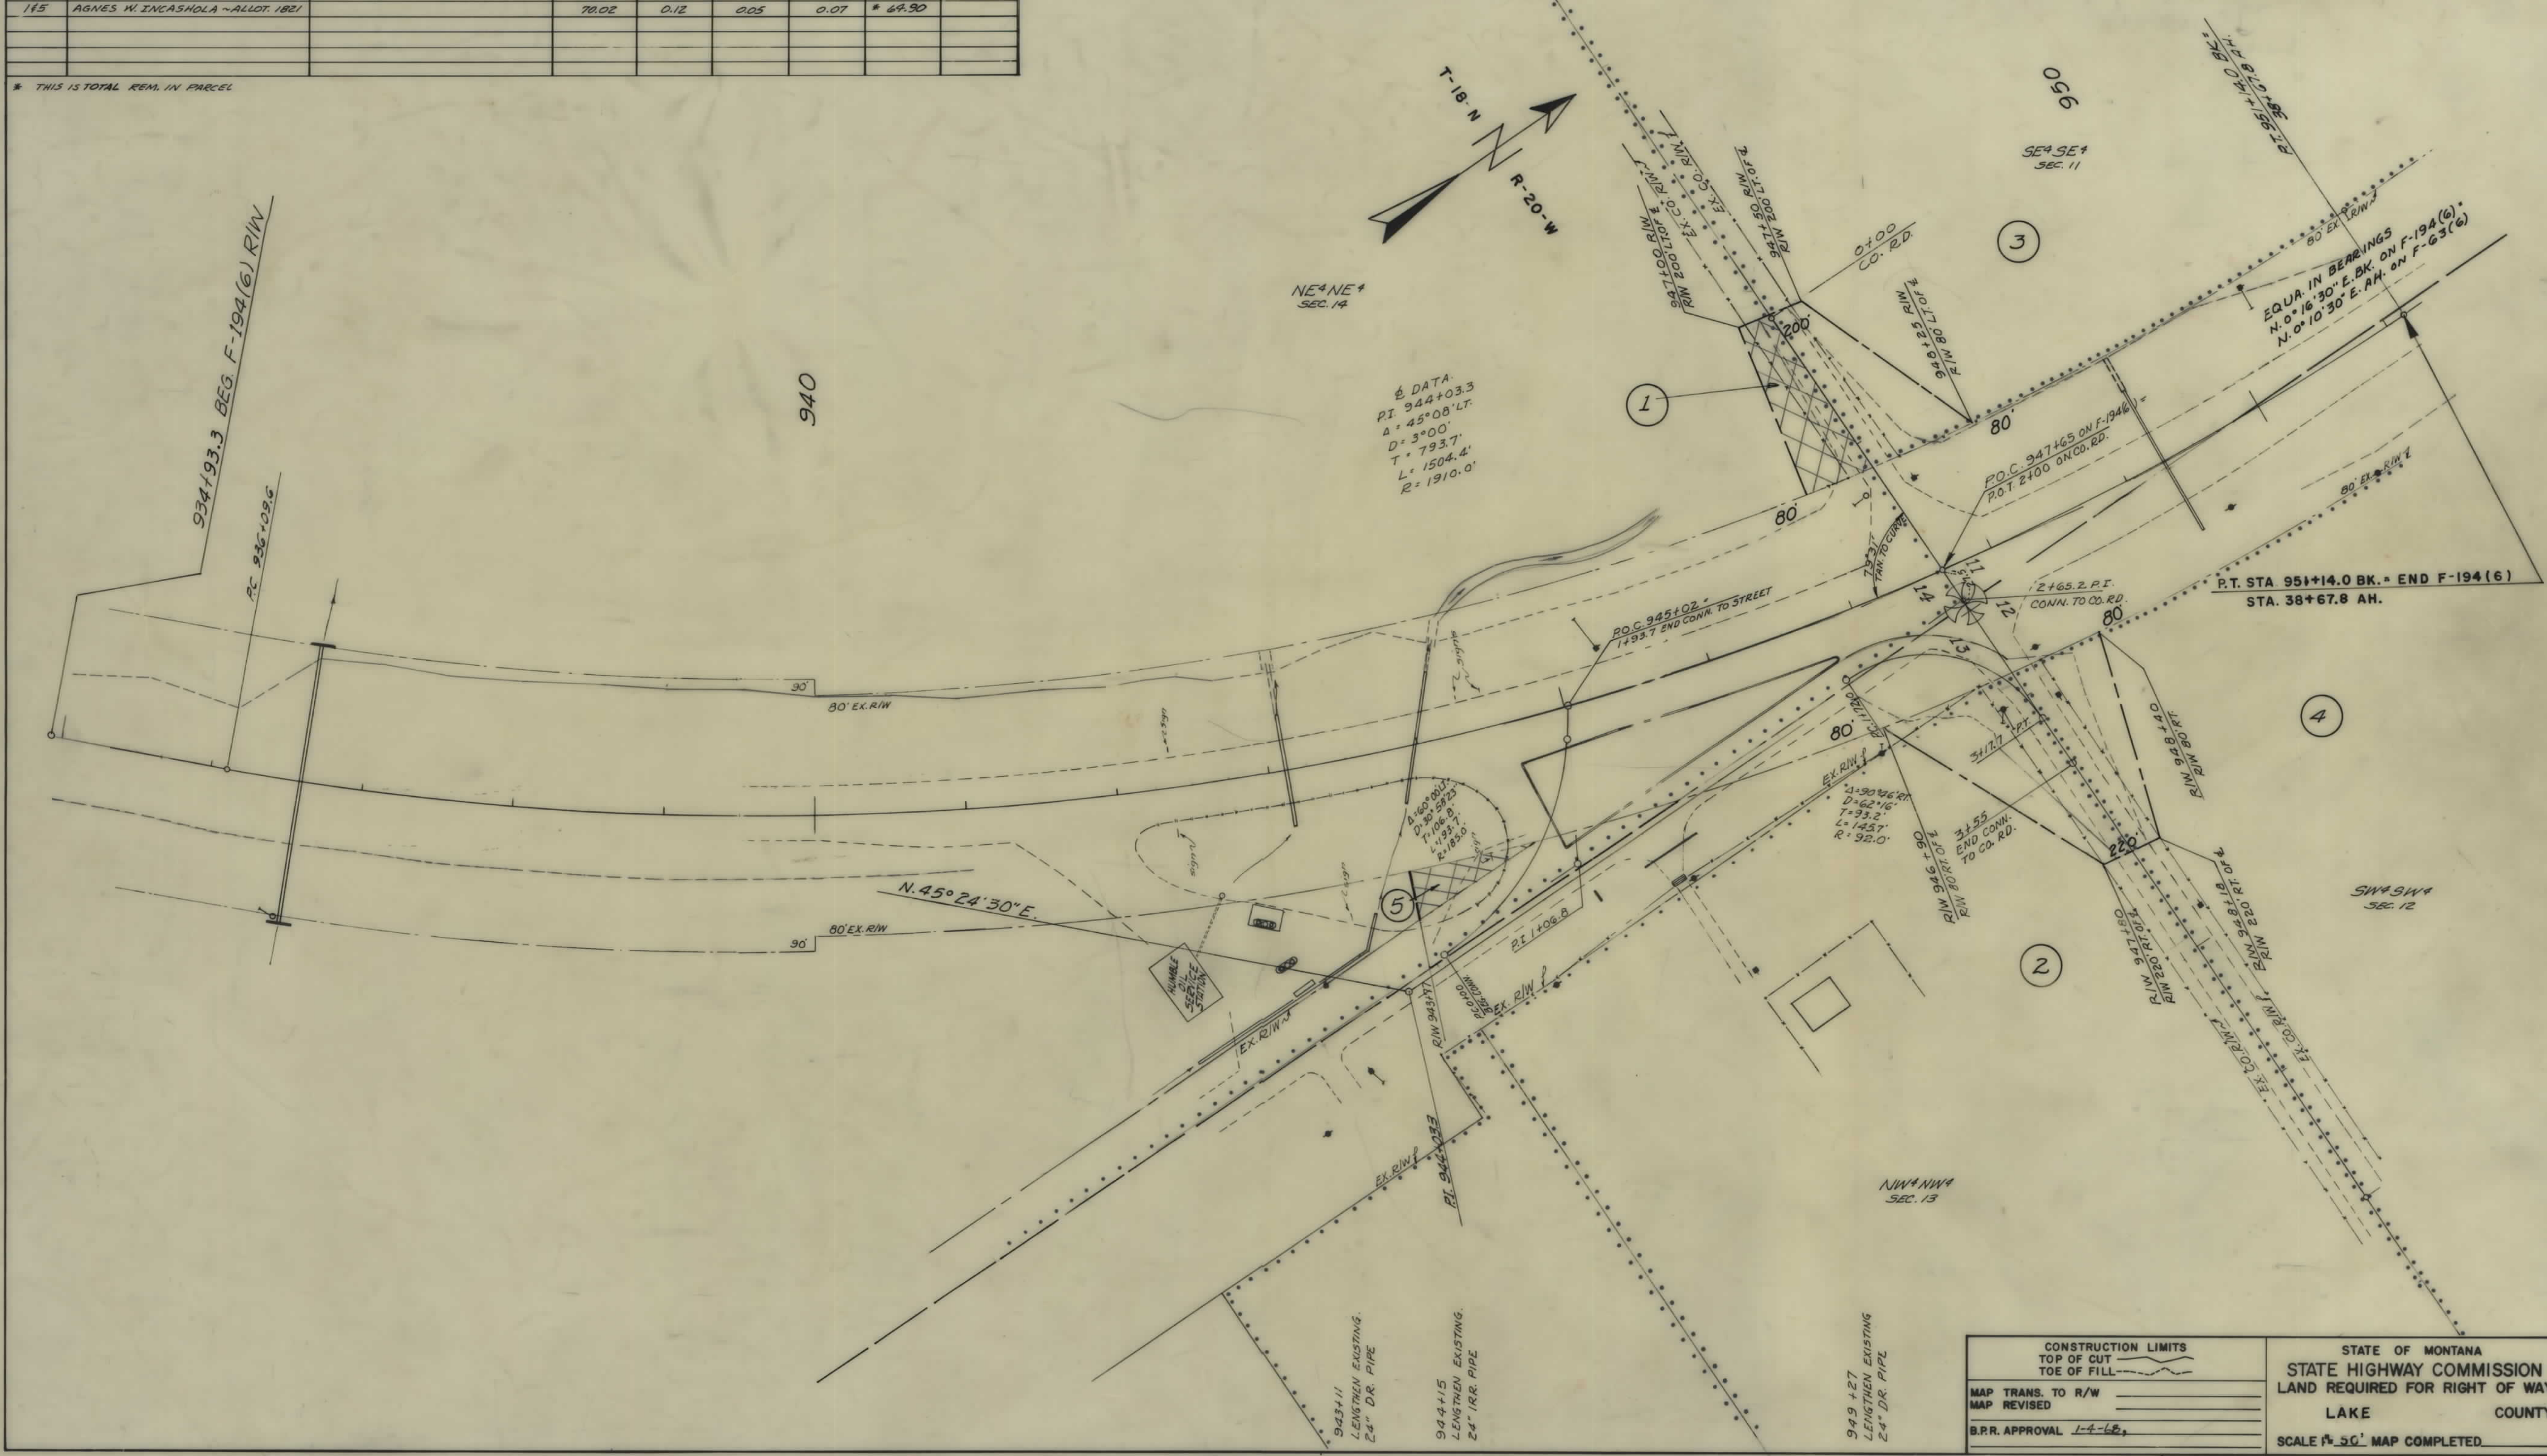

CONSTRUCTION LIMITS TOP OF CUT TOE OF FILL		STATE OF MONTANA STATE HIGHWAY COMMISSION LAKE COUNTY	
MAP TRANS. TO R/W		LAKE COUNTY	
MAP REVISED		SCALE 1"=50' MAP COMPLETED	
B.P.R. APPROVAL	1-4-68		