

PLANS

NOT

TO


SCALE

STATE OF MONTANA
STATE HIGHWAY COMMISSION

FED. ROAD DIST. NO.	STATE OF MONTANA	FED. AID PROJECT NUMBERS		STATE NO.	SHEET NO.	TOTAL SHEETS
		CONST. NO.	R/W NO.			
		F-196 (10)	F-196 (9)		1	7

RIGHT OF WAY PLAN OF
FEDERAL AID PROJECT NO.
EAST BOUNDARY & "F" STREETS
BROWNING EAST: WEST
GLACIER COUNTY
0.889 MILES

F-196 (9) R/W-1C
F-196 (10) CONST.

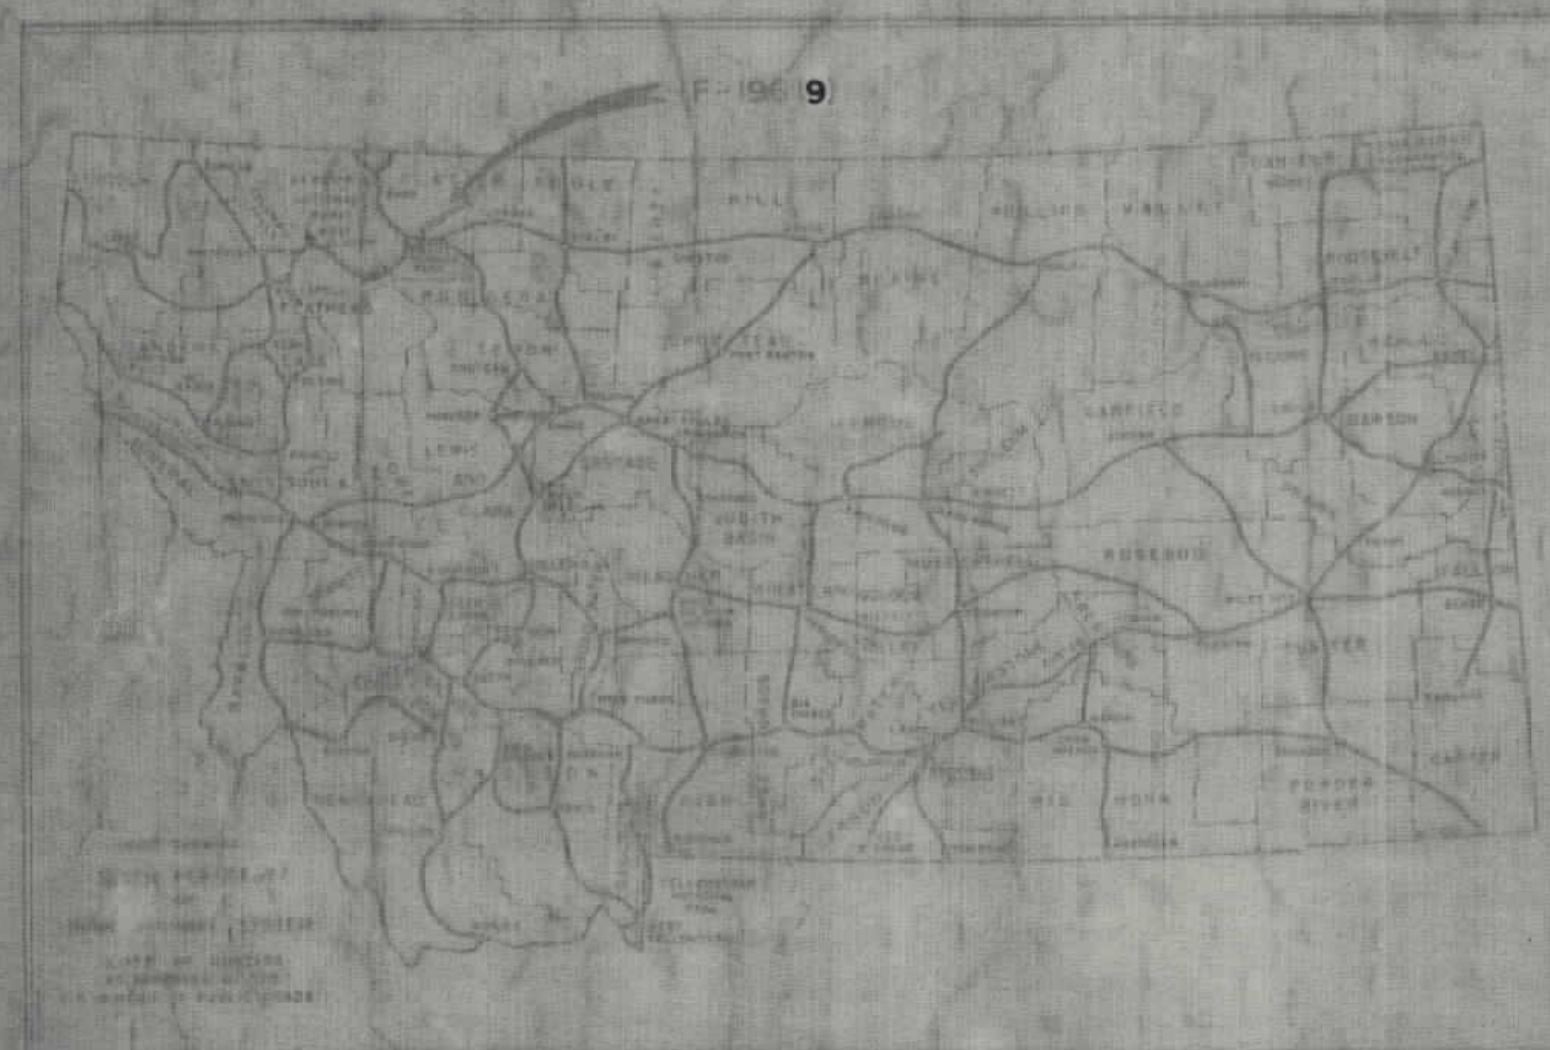

CONVENTIONAL SIGNS


STATE AND NATIONAL LINE	
COUNTY LINE	
CITY, VILLAGE OR BOROUGH LINE	
TOWNSHIP LINE	
SECTION LINE	
RESERVATION LINE	
CRACK LINE	
RAILROAD	
UNFINISHED PROPERTY	
RIGHT OF WAY LINE	
RIGHT OF WAY LINE (PAVED)	
RAILROAD WAY	
RAILROAD	
RAILROAD WALLS	
RAILROAD SURVEY LINE	
RAILROAD	
SUBURBAN IN PLACE PLANS	
NEW SUBURBAN PLANS	
NEW SUBURBAN PROPOSED	
TROLLEY RAIL	
POWER LINE	
TELEPHONE OR TELEGRAPH POLE	



INDEX		
PARCEL NO.	OWNERSHIPS	SHEET NO.
1	WESLEY HOUSE	3
2	TWO MEDICINE CO.	3
3	RICHARD L. FAUGHT	3
4	WESLEY HOUSE	3
5	GORDON R. HELGESON	3
6	GORDON R. HELGESON	3
7	HUMBLE OIL & REFINING CO.	3
8	EDNA MAE THOMPSON	3
9	DONALD E. & ALICE MAC RAE	4
10	LAURA KRAMER VASBOE	4
11	LAURA KRAMER VASBOE	4
12	DELETED	4
13	EVA CROFT BROWN	4
14	STANLEY PRESTON	4
15	ED & HELEN SHURE	4
16	H. EARL CLACK, INC.	4
17	LEON & RITA NATION	4
18	JACK & EDITH MOYER	4
19	MOCCASIN HEIGHTS, INC.	5
20	HUGH & BONNIE WELCH	5
21	H. & L. DESROSIER & MCGOURT	5
22	THE AMERICAN OIL CO.	5
23	CHEVRON OIL COMPANY	5
24	ANNA KIPLING	5
25	KENNETH HOFLAND & ROBERT M. SCRIVER	5
26	WILLIAM ANDERSON	6
27	RUBEN & SILVIA DOUGLAS	6
28	LEWIS & OVERDAHL	6
29	UNITED STATES OF AMERICA	6
30	JAMES BIRD	3
31	LEVI & EDNA MAE SOLOIS	3
32	T.F. & RITA McFADYEN	3
33	LILLIAN M. JUNEAU	3
34	EDMOND L. & LILLIAN M. JUNEAU	3
35	TOWN PUMP INCORPORATED	3
36	EDWARD PAISLEY	4
37	GORDON R. HELGESON	4
38	JOSEPH & AURICE SHOW	4
39	THOMAS & ARLENE FAY	4
40	LEON & RITA M. NATION	4
41	LEONA CONWAY	4
42	GEORGE EISENHAGEN & FAY & EDNA CONWAY	4
43	DONALD & KATHYRN SCHMIDT	4
44	EDWARD & FAY AUBERT	4
45	WRIGHT W. HAGERTY & EDWARD & FAY AUBERT	4

INDEX		
PARCEL NO.	OWNERSHIPS	SHEET NO.
46	THE TEXAS COMPANY	4
47	THE CALIFORNIA COMPANY	4
48	QUINN CORPORATION	5
49	PHILLIPS PETROLEUM COMPANY	5
50	WILLIAM ANDERSON & PETER JOHNSON	5
51	WILMA FRANKLIN	5
52	ALLEN & DORIS TEEPLE	5
53	RONALD & MARILYN BELL	5
54	EDWARD ROBERT ESTATE & LOUIS CHRISTENSEN	5
55	LOUIS CHRISTENSEN	5
56	JAMES A. ARMSTRONG	5
57	JOE LEWIS & THELM REINIG	5
58	BRIAN CONNOLLY & MERLE TRAFFORD	5
59	SOPHIE FITZGERALD	5
60	SIBYL HALSETH	5
61	ALLEN & DORIS TEEPLE	5
62	MOCCASIN HEIGHTS INC.	5
63	FIRST TRUST CO. OF MONTANA	5
64	MINNIE WRITERS	5
65	ROBERT SCRIVER	6
66	BLACKFEET TRIBE	5
67	LOUIS CHRISTENSEN & D. BEVERLY BAKER	5
68	UNITED STATES OF AMERICA	6

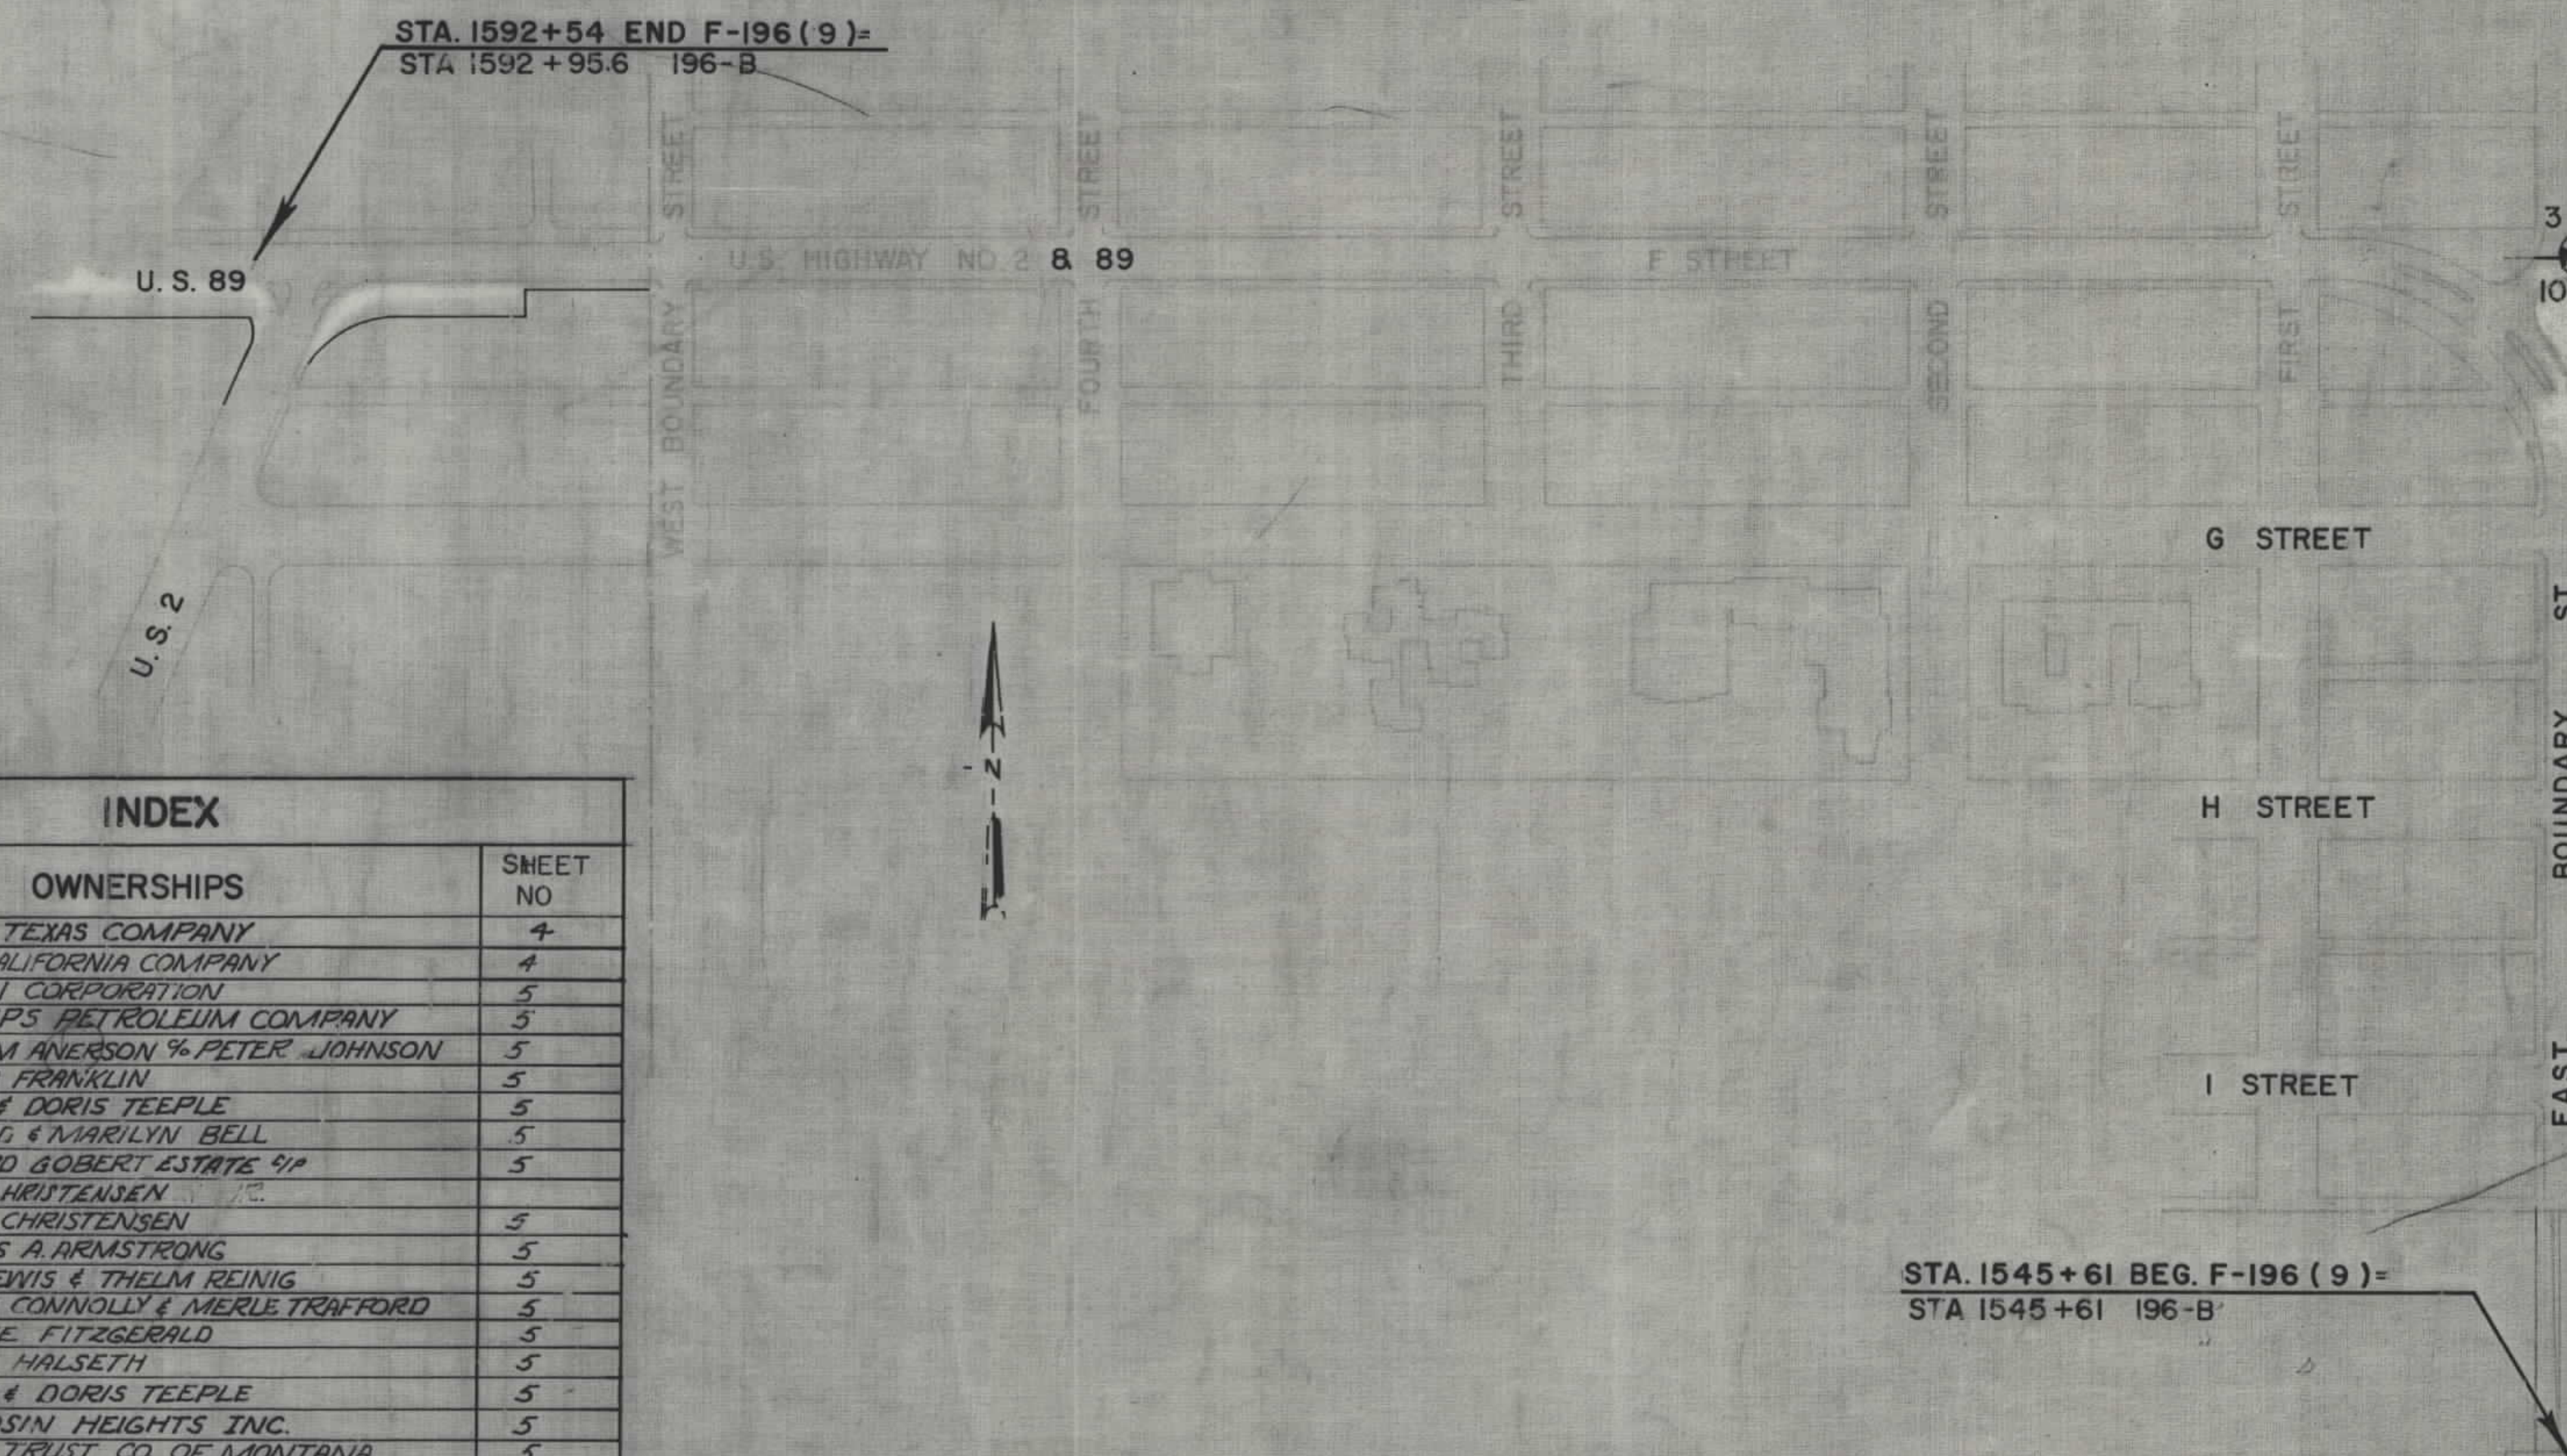


STA. 1545+61 BEG. F-196 (9) =
STA. 1545+61 196-B

MAP TRANS TO R/W	
MAP REVISED	
B.P.R. APPROVAL	
STATE HIGHWAY COMMISSION OF MONTANA	
APPROVED:	
<i>Lewis M. Chittim</i>	
STATE HIGHWAY ENGINEER	
U.S. DEPARTMENT OF TRANSPORTATION FEDERAL HIGHWAY ADMINISTRATION	
APPROVED	DATE
5-30-73 3-15-72 11-17-71 7-10-71 7-1-71 8-26-71 1-6-72	

OWNERSHIPS									
PARCEL	NAME	ADDRESS	TOTAL AREA	GROSS R/W AREA	P.T.W. AREA	AREA TO BE ACQUIRED	REMAINDER		CONST. PERMIT AREA
							LEFT	RIGHT	
9	DONALD E & ALICE MAC RAE	BROWNING, MONTANA				4,175 SF		NONE	79805F
10	LUARA KRAMER VASBOE	"	4,175 SF						11,410SF
11	LUARA KRAMER VASBOE	"	23,086SF						
12	DELETED	"							750 SF
13	EVA CROFT BROWN	"	7000 SF						1500 SF
14	STANLEY PRESTON	"	14,000 SF						4,553SF
15	ED & HELEN SHURK	"	5775 SF						750 SF
16	H. EARL CLACK INC.	"	14,000 SF						1000 SF
17	LEON & RITA NATION	"	14000 SF						
18	% ARTHUR E & JANE I M'NIGHT	"							500 SF
19	JACK & EDITH MOYER	"	7000 SF						3,279 SF
36	EDWARD PAISLEY	"							950 SF
37	GORDON R. HELGESON	"							700 SF
38	JOSEPH & AURICE SHOW	"							175 SF
39	THOMAS & ARLENE FAY	"							500 SF
40	LEON & RITA M. NATION	"							250 SF
41	LEONA CONWAY	"							221 SF
42	GEORGE EISETHAGEN ETAL CP	"							300 SF
43	FRED & LADNA CONWAY	"							2700 SF
44	DONALD & KATHRYN SCHMIDT	"							2044 SF
45	EDWARD & FAY ALBERT	"							
45	WRIGHT W. HAGERTY %	"							
45	EDWARD & FAY ALBERT	"							

FED. ROAD DIST. NO.	STATE OF	FED. AID PROJECT NUMBERS		STATE NO.	SHEET NO.	TOTAL SHEET
		CONST. NO.	R/W NO.			
	MONTANA	F-196 (10)	F-196 (9)		4	7

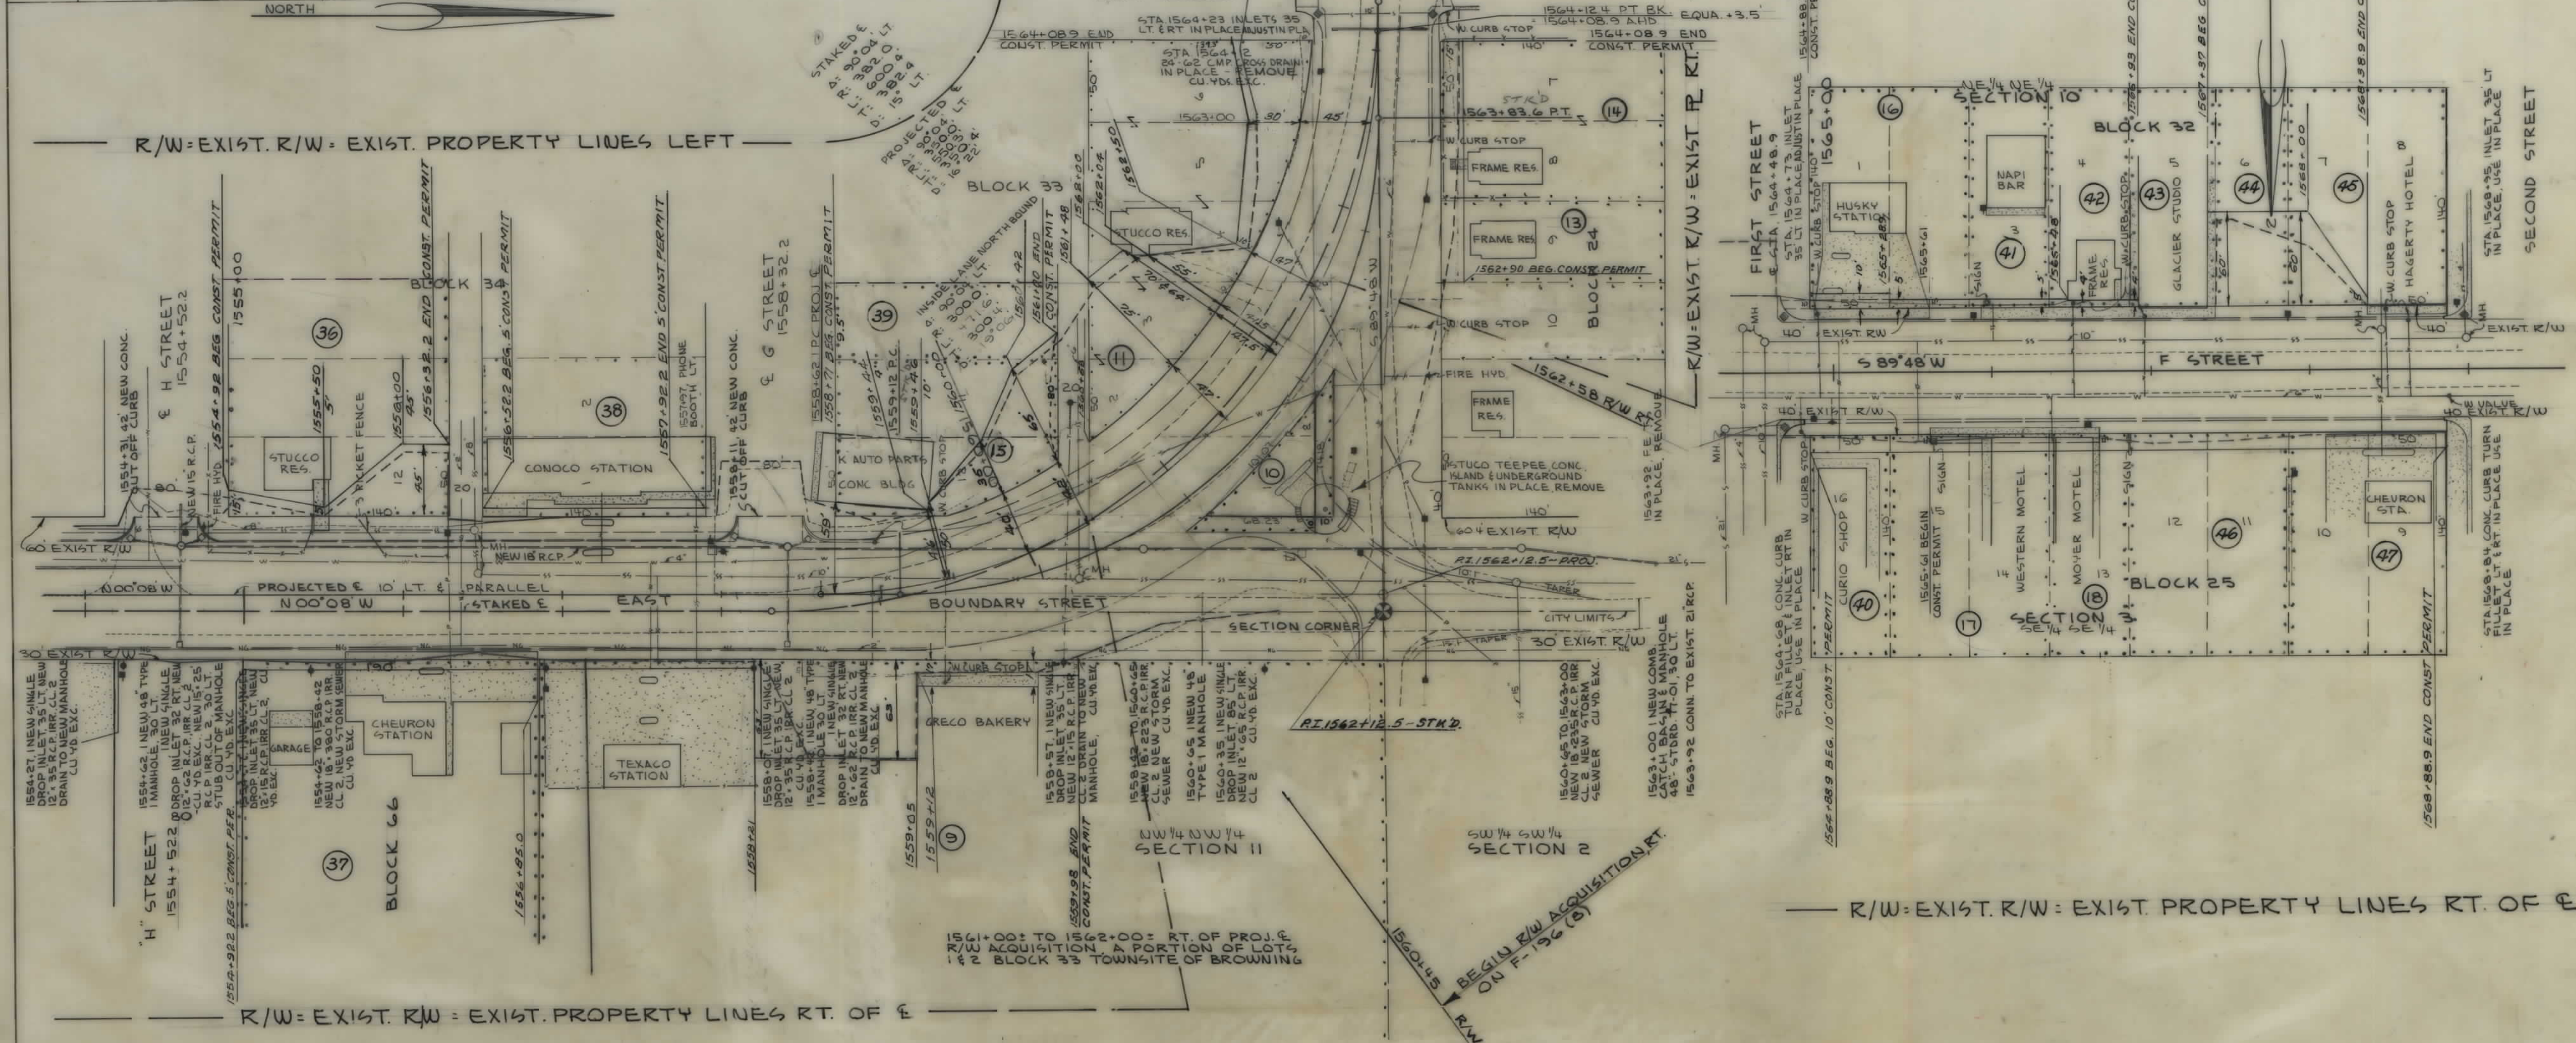

PARCEL	NAME	CONST. PERMIT AREA
46	THE TEXAS COMPANY	1000 SF
47	THE CALIFORNIA COMPANY	1000 SF


CONSTRUCTION LIMITS
TOP OF CUT
TOE OF FILL

MAP TRANS. TO R/W
MAP REVISED
DATE 1-2-76, 3-15-76, 3-18-76
B.P.R. APPROVAL 7-1-76, 11-12-76

STATE OF MONTANA
STATE HIGHWAY COMMISSION
LAND REQUIRED FOR RIGHT OF WAY
GLACIER COUNTY
SCALE: 1"=50' MAP COMPLETED

OWNERSHIPS										CONST. PERMIT
PARCEL	NAME	ADDRESS	TOTAL AREA	GROSS R/W AREA	P.T.W. AREA	AREA TO BE ACQUIRED	REMAINDER		CONST. PERMIT AREA	
19	MOCCASIN HEIGHTS, INC.	BROWNING, MONTANA	35000 SF						2909 SF	
20	HUGH & BONNIE WELCH	"	7000 SF						750 SF	
21	H. & L. DESROSIER & MFCOURT	"	14 000 SF						1250 SF	
22	THE AMERICAN OIL CO.	404 N 31st ST. BILLINGS, MONT.	35 000 SF						1600 SF	
23	CHEVRON OIL COMPANY	BOX 599 DENVER, COLORADO	14 000 SF						1250 SF	
24	ANNA KIPLING	BROWNING, MONTANA	7000 SF						1000 SF	
25	KENNETH HOFLAND & ROBERT M. SCHIVER	"							500 SF	
22.1	QUINN CORPORATION	"							2,000 SF	
49	PHILLIPS PETROLEUM CO	BARTLESVILLE, OKLAHOMA							750 SF	
49	WILLIAM ANDERSON & PETER JOHNSON	BROWNING, MONTANA							75 SF	
50	WILMA FRANKLIN	"							50 SF	
51	ALLEN & DORIS TEEPLE	"							3,884 SF	
52	RONALD & MARILYN BELL	"							136 SF	
53	EDWARD GOSBERT ESTATE - CP	"							251 SF	
54	LOUIS CHRISTENSEN	"							50 SF	
55	JAMES A. ARMSTRONG	"							2,755 SF	
56	JOE LEWIS & THELMA REINIG	"							845 SF	

FED. ROAD DIST. NO.	STATE OF MONTANA	FED. AID PROJECT NUMBERS		STATE NO.	SHEET NO.	TOTAL SHEETS
		CONST. NO.	R/W NO.			
		F-196(10)	F-196(9)		5	7

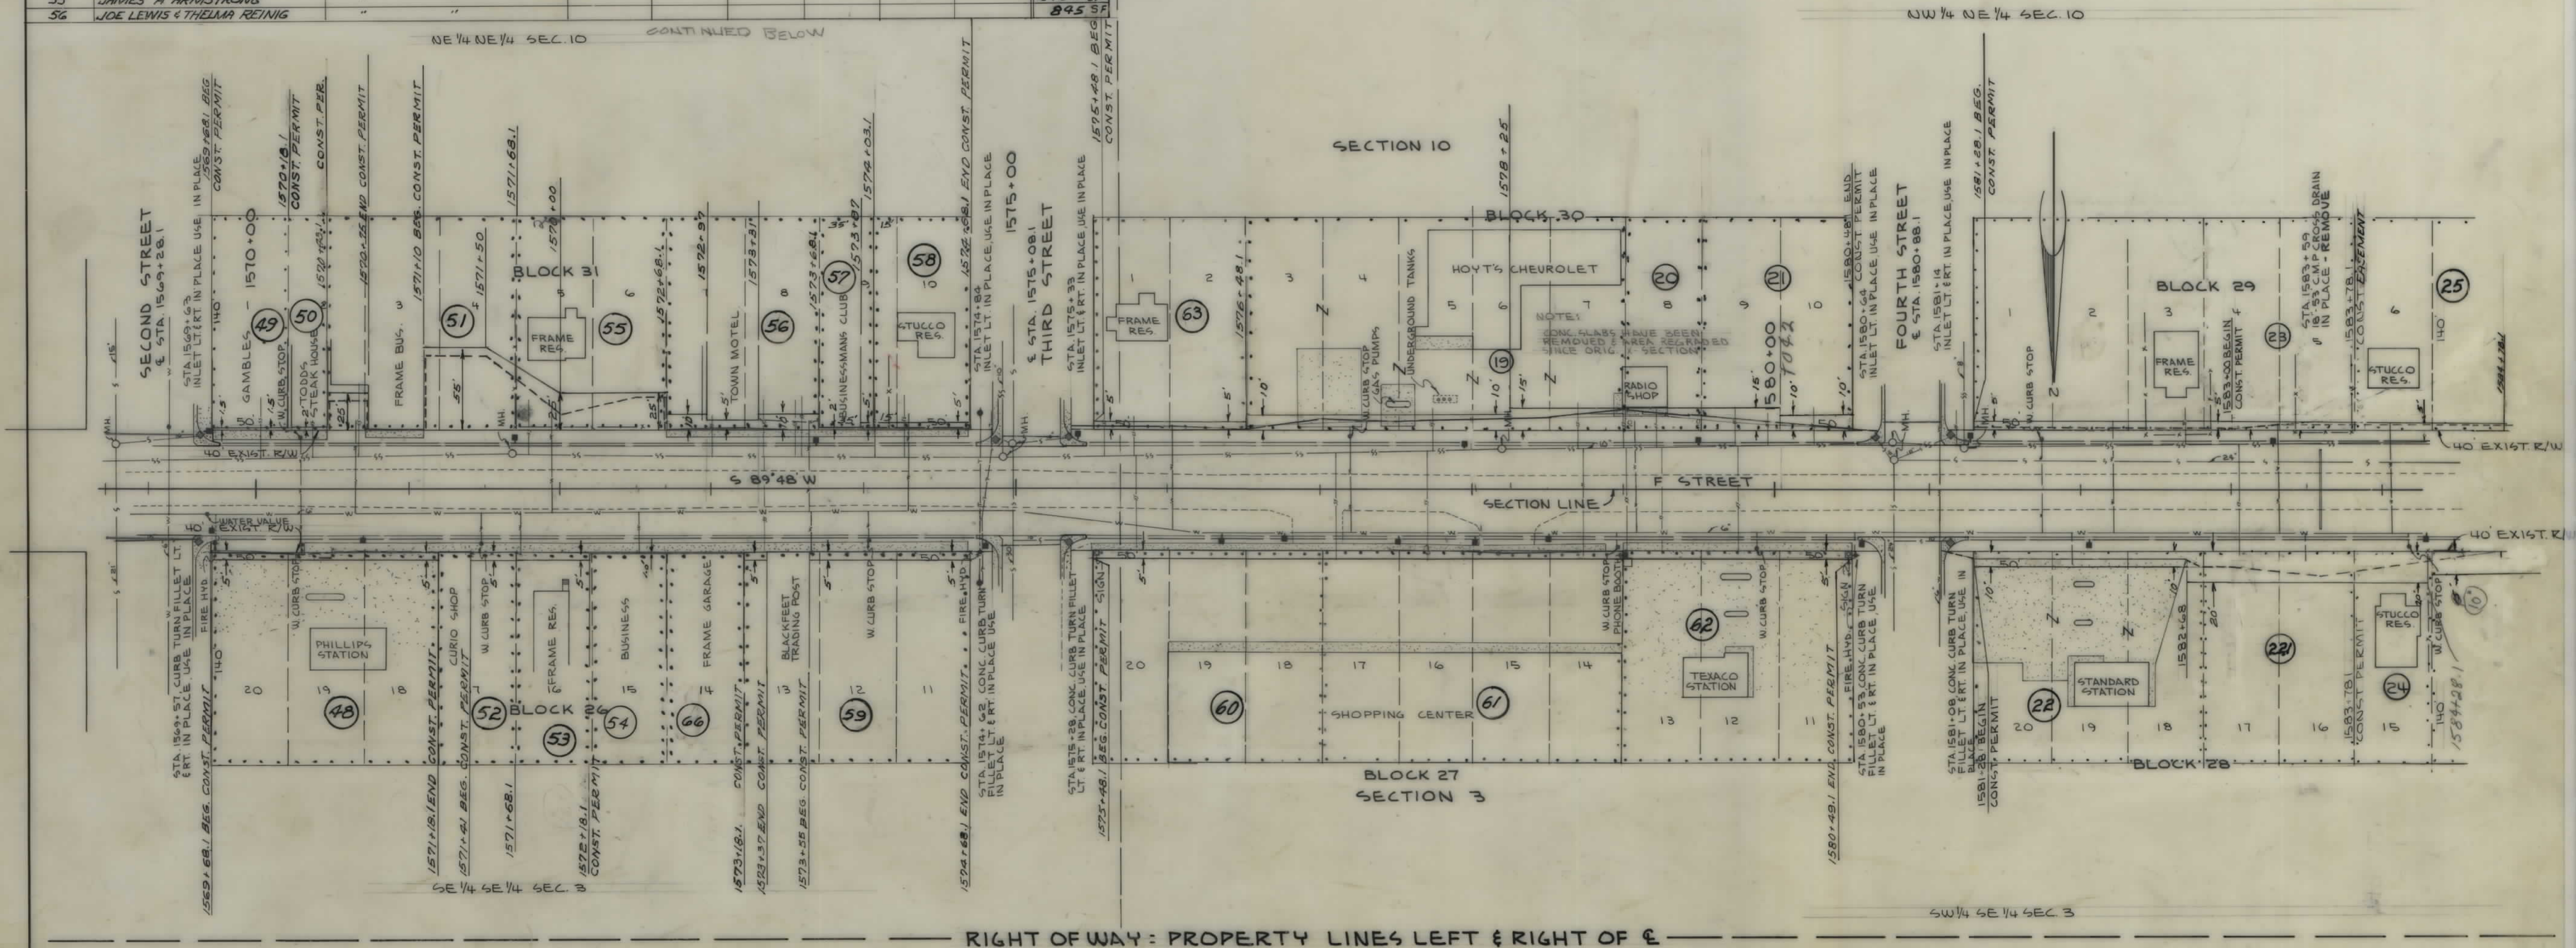


OWNERSHIPS									
PARCEL	NAME	ADDRESS	TOTAL AREA	GROSS R/W AREA	P.T.W. AREA	AREA TO BE ACQUIRED	REMAINDER		CONST. PERMIT AREA
57	BRIAN CONNOLLY & MERLE TRAFFORD	BROWNING, MONTANA							88 SF
58	SOPHIE FITZGERALD	"							325 SF
59	SIBYL HALSETH	"							625 SF
60	ALLEN & DORIS TEEPLE	"							750 SF
61	MOCCASIN HEIGHTS INC.	"							1000 SF
62	FIRST TRUST CO. OF MONTANA	GREAT FALLS MONTANA							750 SF
63	MINNIE WALTERS	BROWNING, MONTANA							500 SF
66	LOUIS CHRISTENSEN - C/D	"							50 SF
	BEVERLY BAKER	"							

CONSTRUCTION LIMITS TOP OF CUT TOE OF FILL		STATE OF MONTANA STATE HIGHWAY COMMISSION LAND REQUIRED FOR RIGHT OF WAY GLACIER COUNTY	

OWNERSHIPS										CONST. PERMIT AREA	CONST. EASEMENT AREA
PARCEL	NAME	ADDRESS	TOTAL AREA	GROSS R/W AREA	P.T.W. AREA	AREA TO BE ACQUIRED	REMAINDER LEFT	REMAINDER RIGHT	CONST. PERMIT AREA		
25	KENNETH HOFLAND (P) ROBERT M. SCRIVER	BROWNING, MONTANA	14000 SF								500 SF
26	WILLIAM ANDERSON	"	7000 SF						500 SF		
27	RUBEN & SILVIA DOUGLAS	"	7000 SF						250 SF		
28	LEWIS OVERDAHL	"	21000 SF						5396 SF		
29	UNITED STATES OF AMERICA	"				13,880 SF					500 SF
64	ROBERT SCRIVER	"							4350 SF		
65	BLACKFEET TRIBE	"									0.32 AC.
29-A	UNITED STATES OF AMERICA	"									

FED. ROAD DIST. NO.	STATE OF MONTANA	FED. AID PROJECT NUMBERS		STATE NO.	SHEET NO.	TOTAL SHEETS
		CONST. NO.	R/W NO.			
		F-196(10)	F-196(9)		6	7

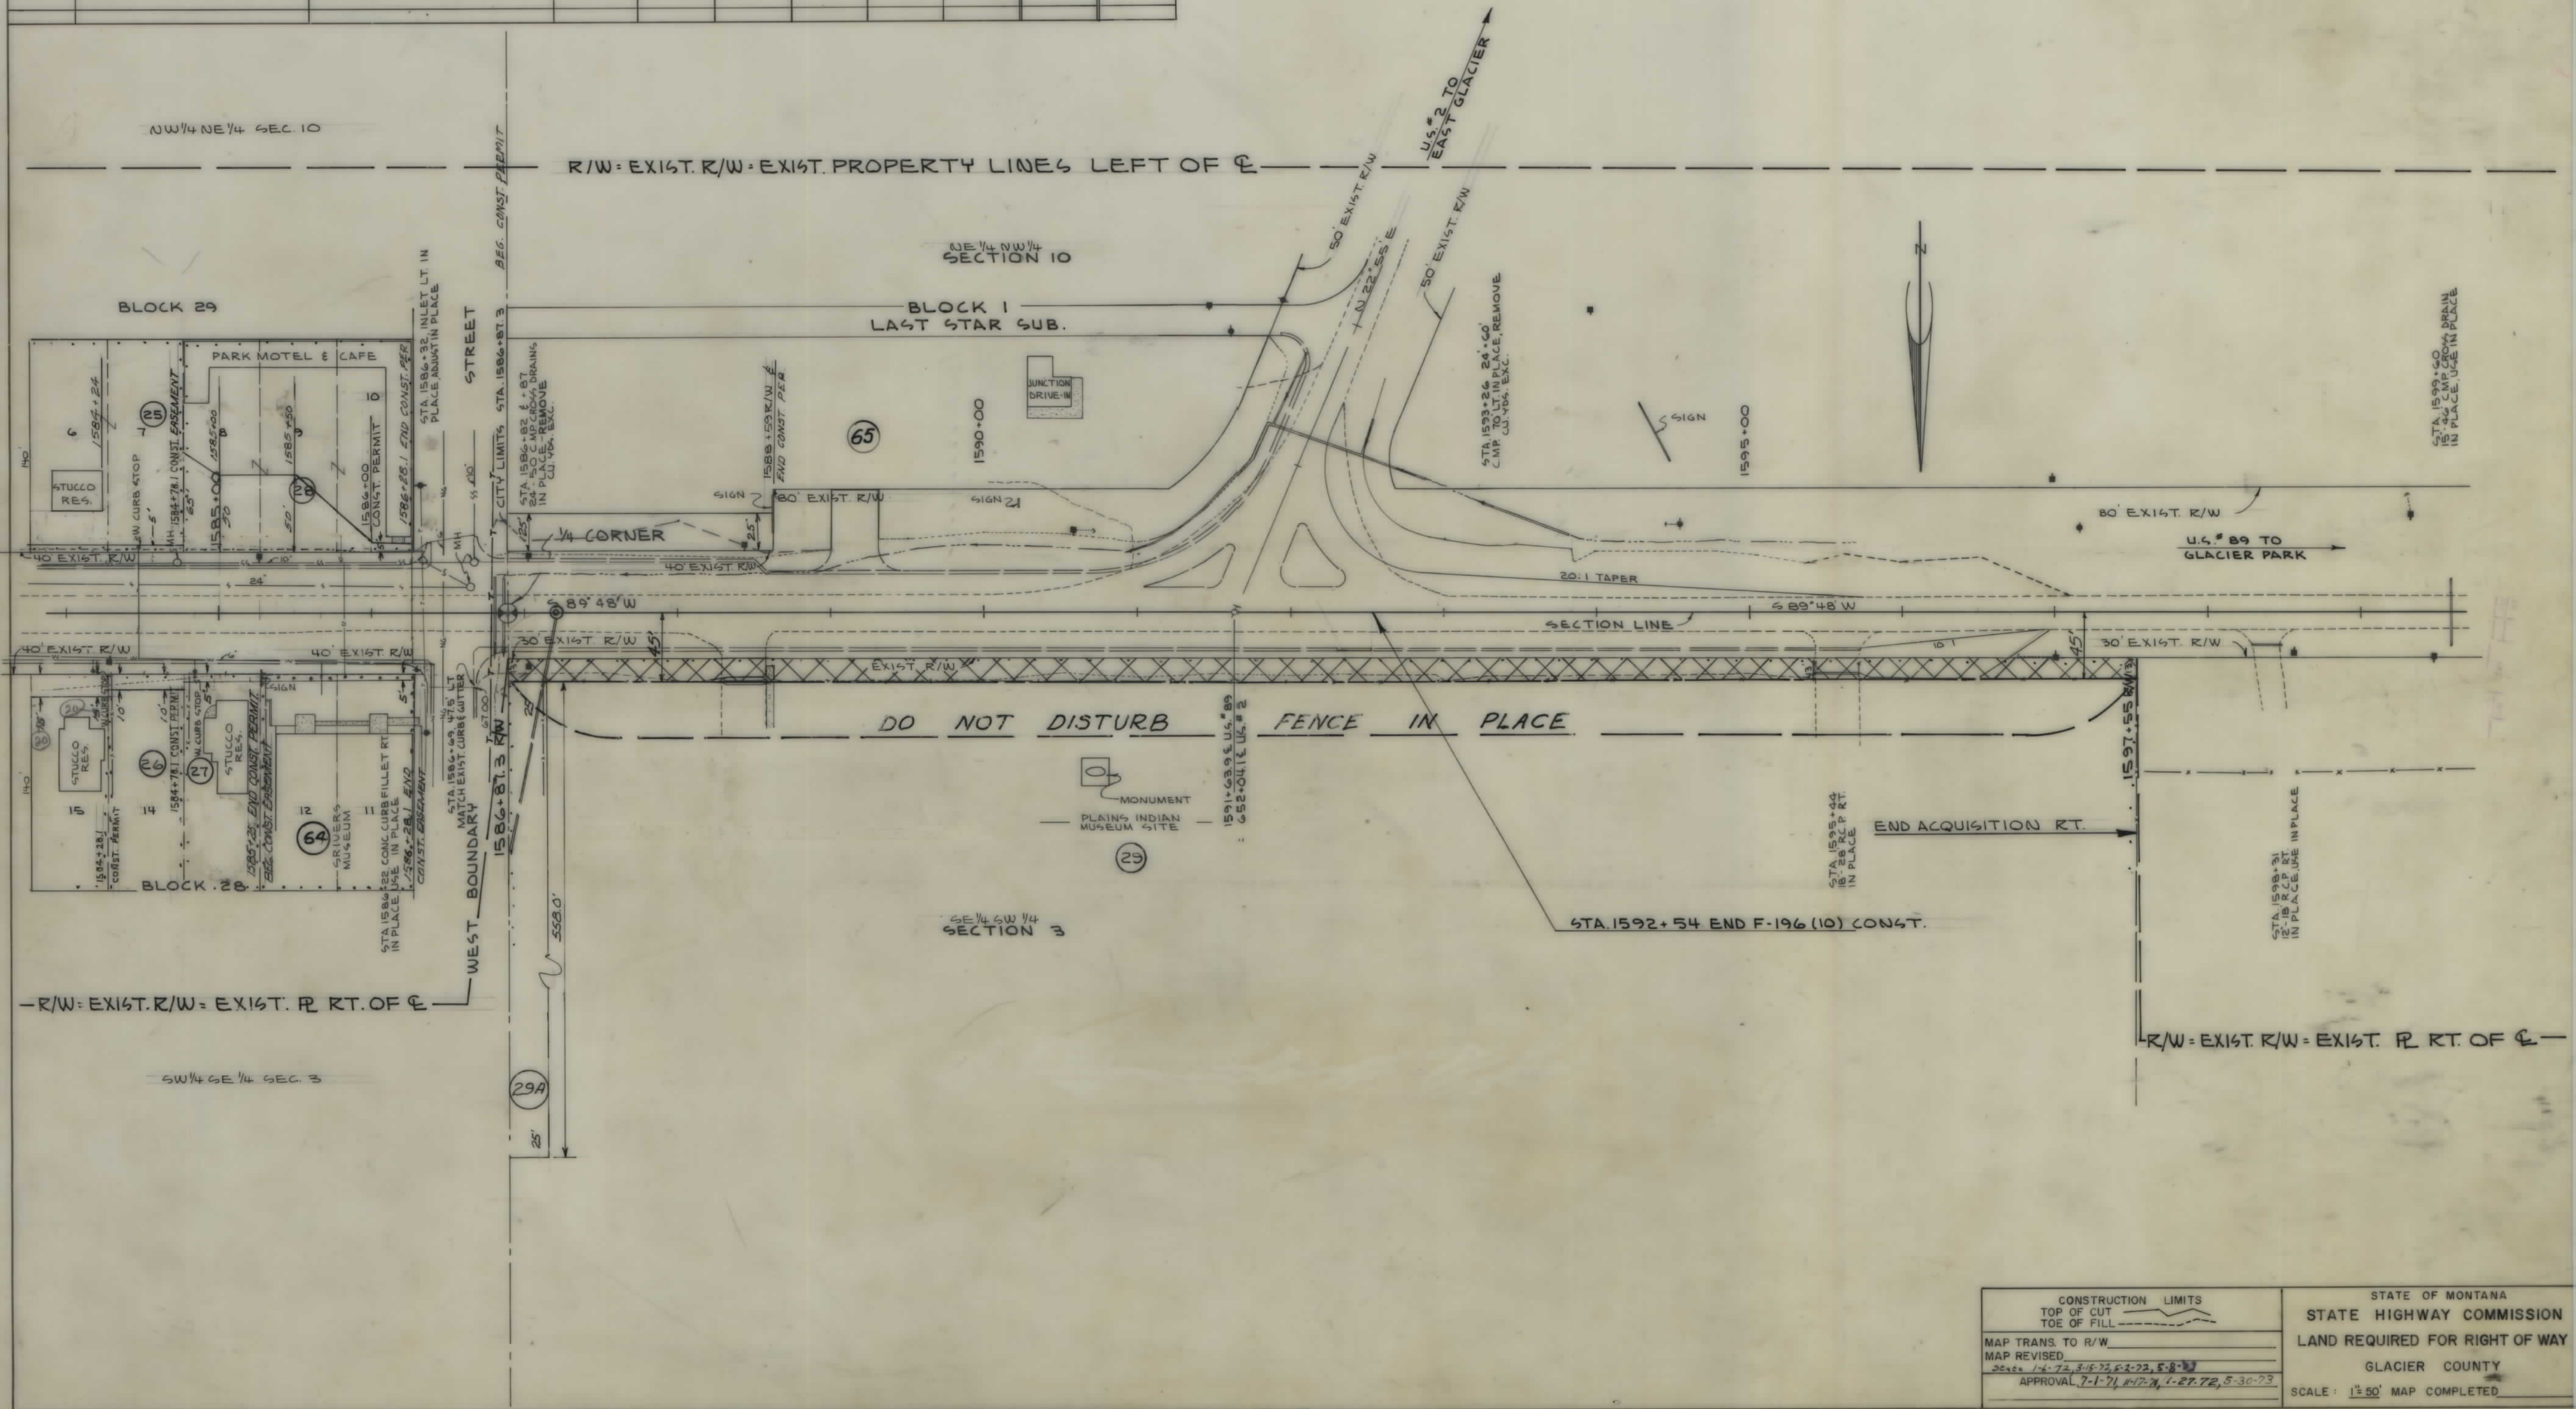

CONSTRUCTION LIMITS TOP OF CUT TOE OF FILL		STATE OF MONTANA STATE HIGHWAY COMMISSION LAND REQUIRED FOR RIGHT OF WAY GLACIER COUNTY	
MAP TRANS. TO R/W MAP REVISED APPROVAL 7-1-71, 8-17-71, 1-27-72, 5-30-73		SCALE: 1"=50' MAP COMPLETED	

