



PLANS
NOT
TO
SCALE

FED. ROAD DIST. NO.	STATE	FED. AID PROJ. NO.	R/W NO.	SHEET NO.	TOTAL SHEETS
8	MONT.	S1910	3191-01	1	5

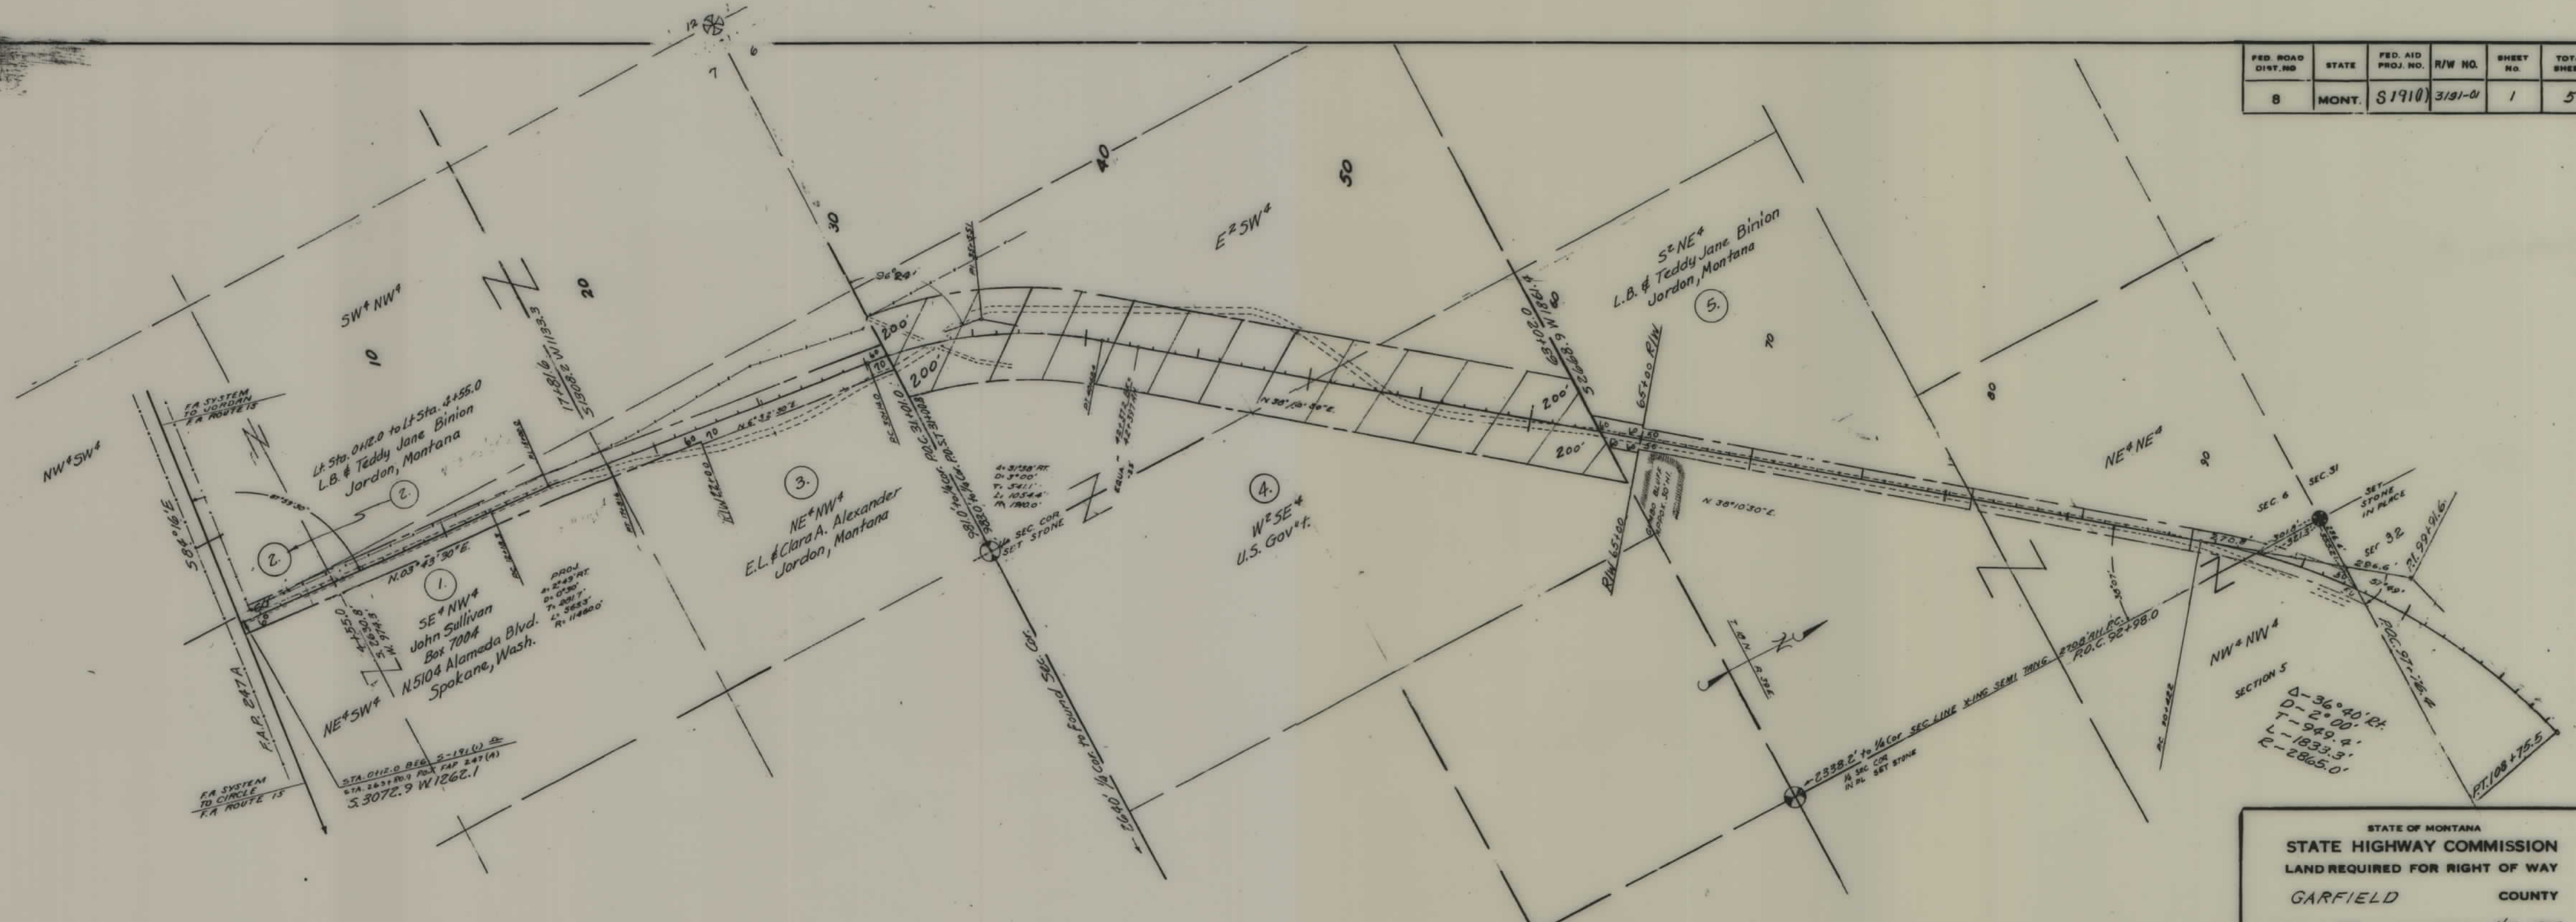


STATE OF MONTANA
 STATE HIGHWAY COMMISSION
 LAND REQUIRED FOR RIGHT OF WAY
 GARFIELD COUNTY
 SCALE 1"=400' MAP COMPLETED Nov. -1955

FED ROAD DIST NO	STATE	FED. AID PROJ NO.	R/W NO.	SHEET No.	TOTAL SHEETS
8	MONT.	S 191 (1)	3191-01	2	5

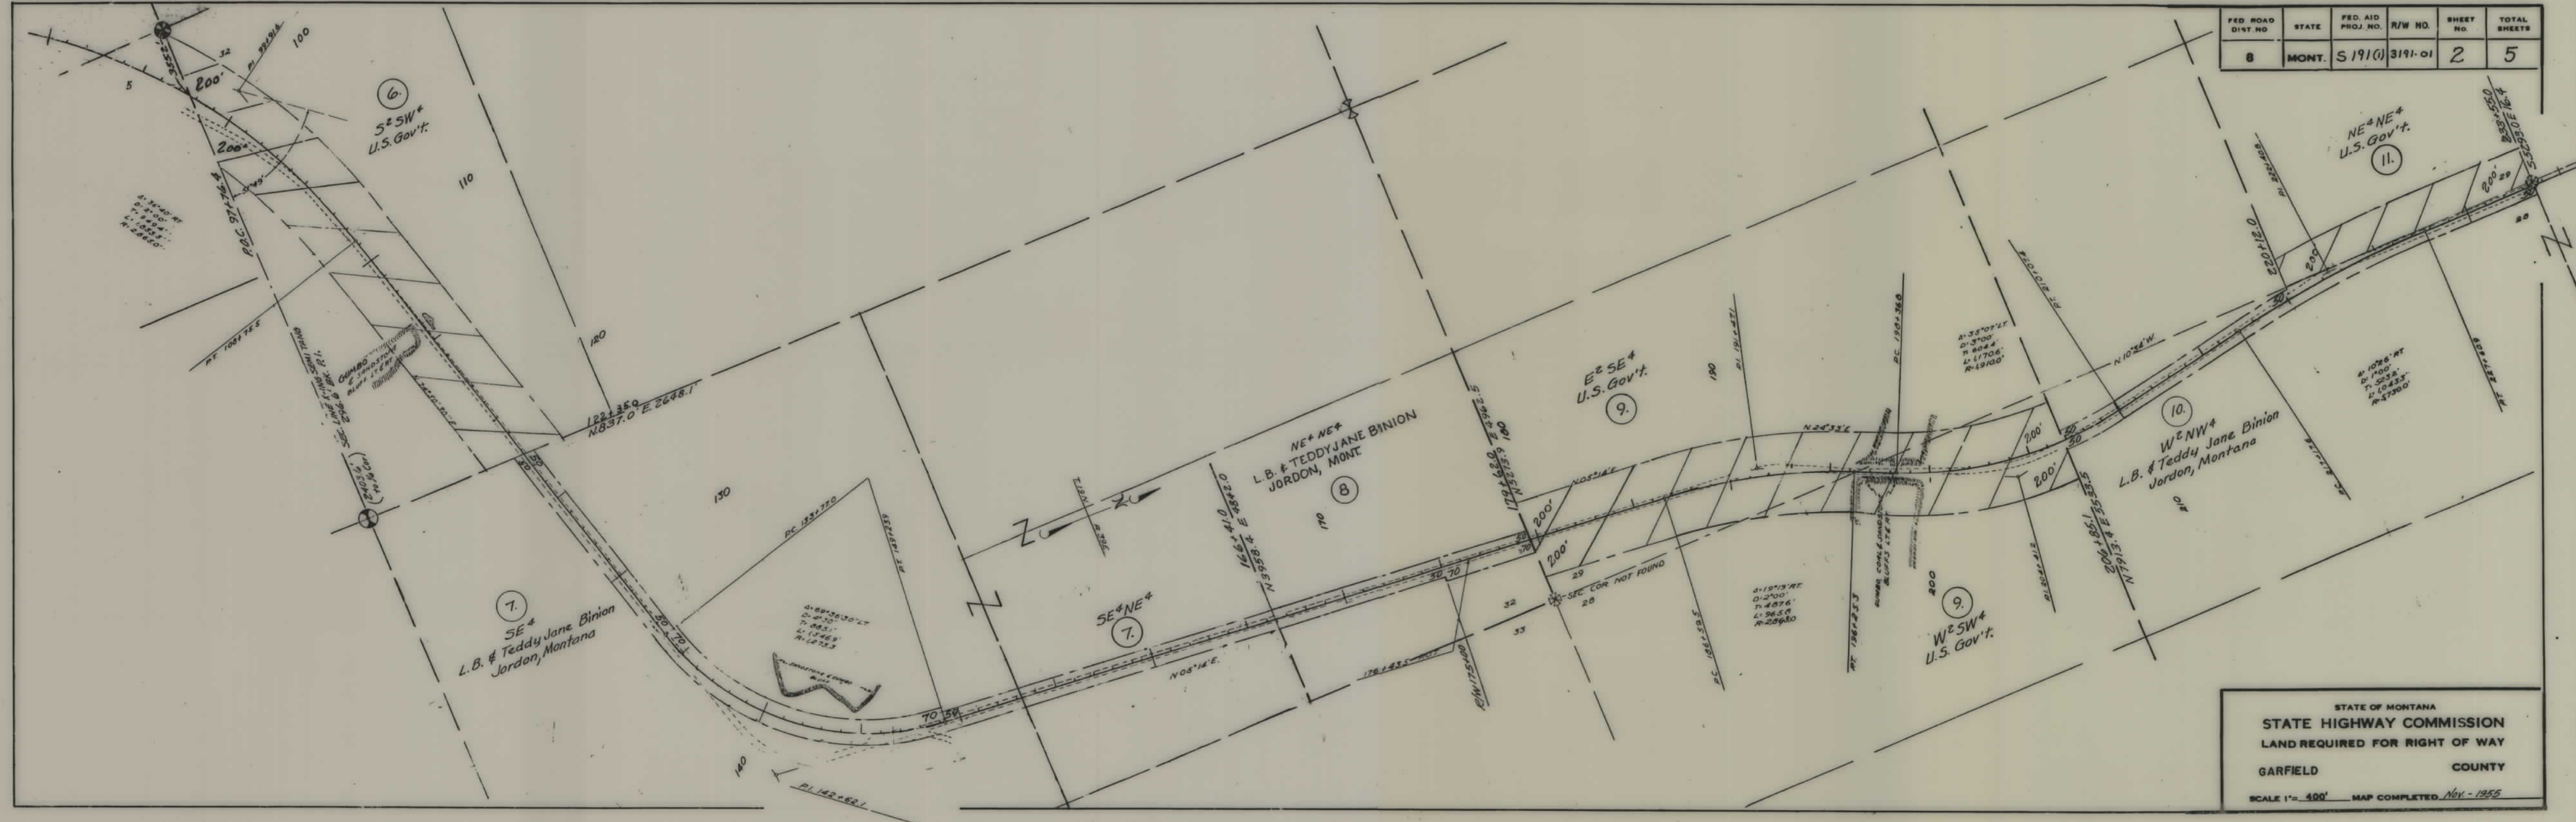


FED. ROAD DIST. NO.	STATE	FED. AID PROJ. NO.	R/W NO.	SHEET NO.	TOTAL SHEETS
8	MONT.	S 191(1)	3191-01	4	5

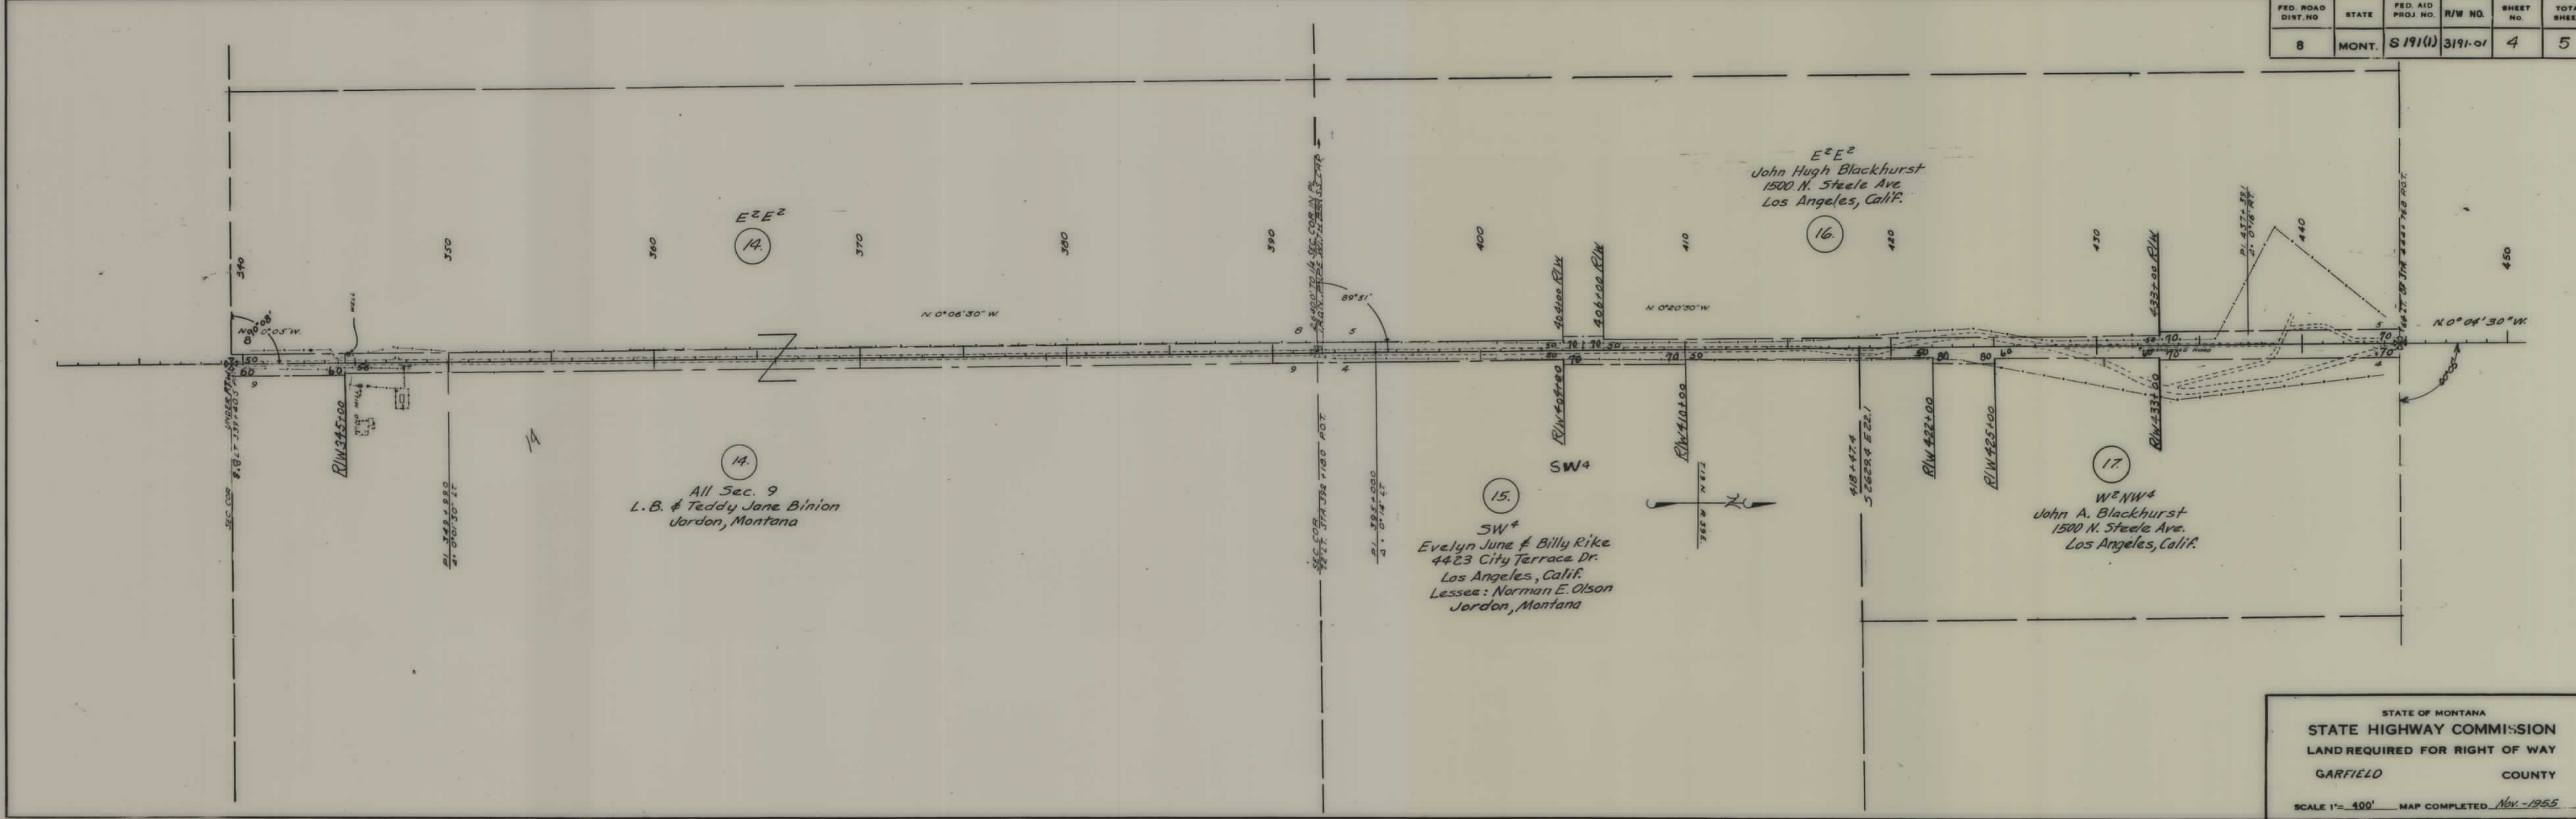

STATE OF MONTANA
 STATE HIGHWAY COMMISSION
 LAND REQUIRED FOR RIGHT OF WAY
 GARFIELD COUNTY
 SCALE 1" = 400' MAP COMPLETED Nov. 1955

FED. ROAD DIST. NO.	STATE	FED. AID PROJ. NO.	R/W NO.	SHEET NO.	TOTAL SHEETS
8	MONT.	S191(1)	3191-01	5	5

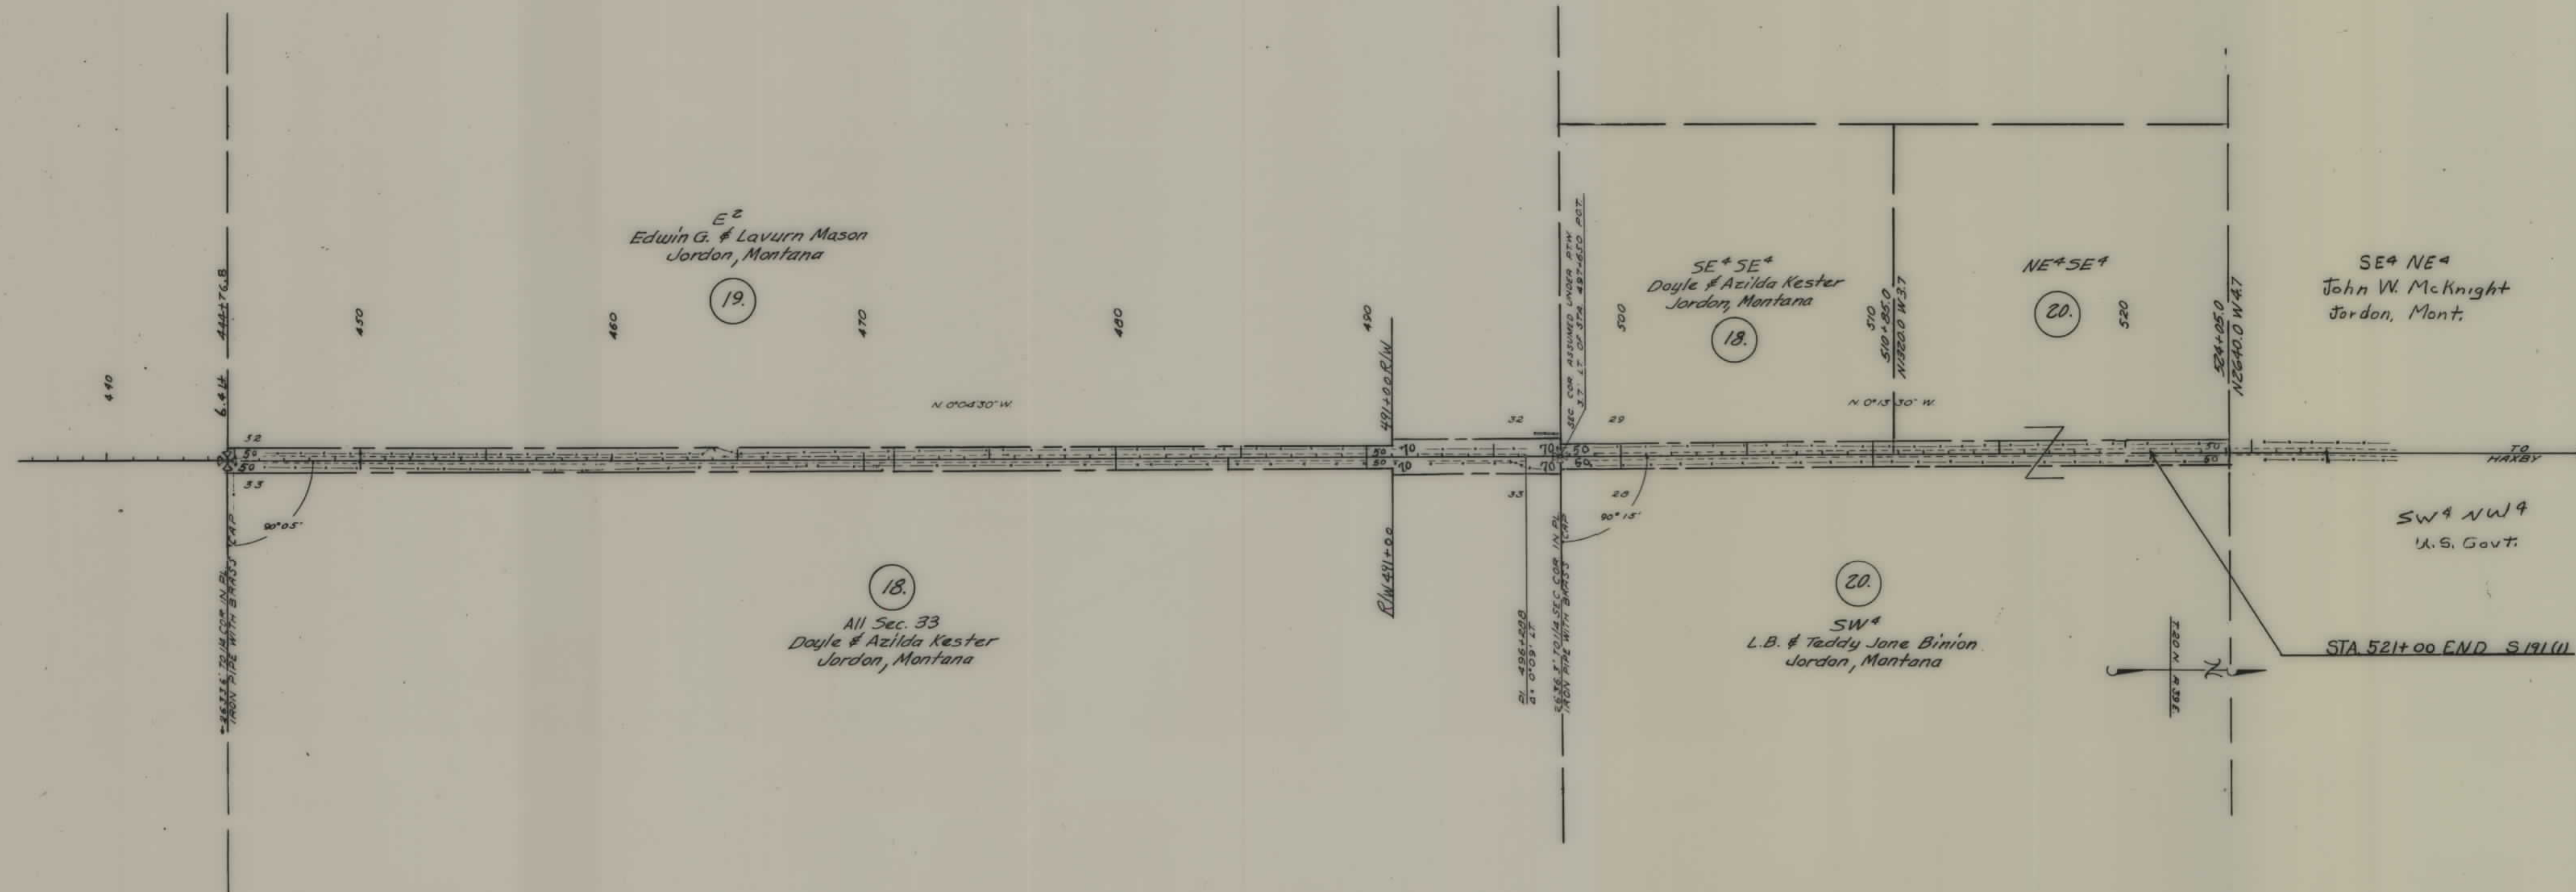

STATE OF MONTANA
 STATE HIGHWAY COMMISSION
 LAND REQUIRED FOR RIGHT OF WAY
 GARFIELD COUNTY
 SCALE 1" = 400' MAP COMPLETED Nov. - 1955