


PLANS
NOT
TO
SCALE

FED. ROAD DIST. NO.	STATE	FED. AID PROJ. NO.	R/W NO.	SHEET NO.	TOTAL SHEETS
8	MONT.	S-192(1)	3192-01	2	5


S-192(1) P.E. & R/W
S-192(2) Construction

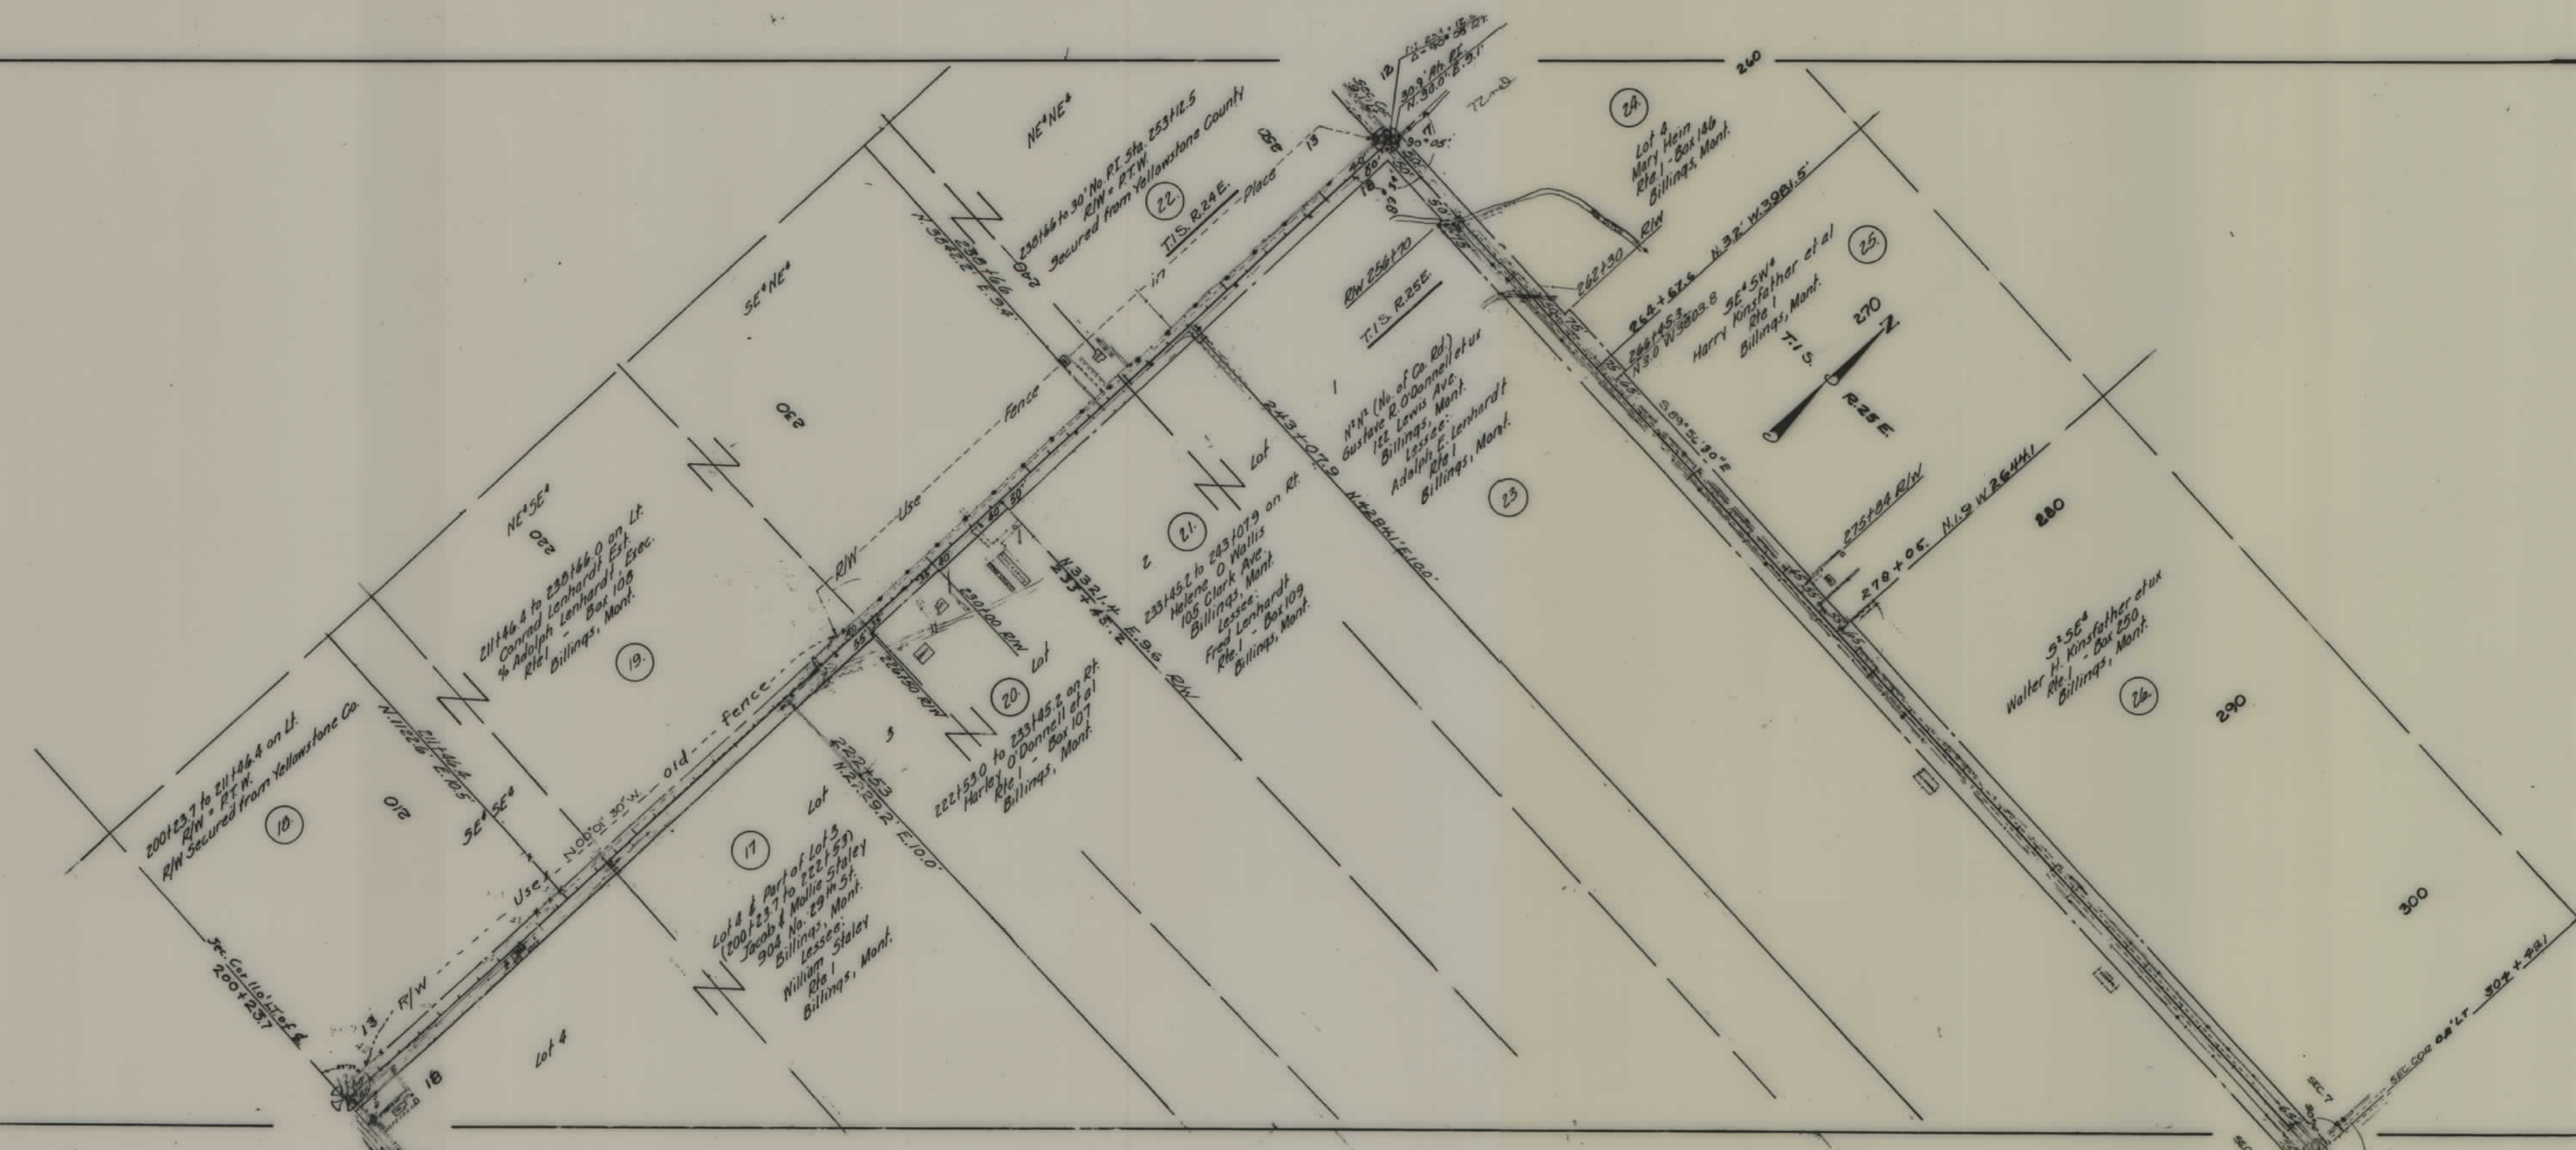


304+49.1 End S 192 (3) =
304+49.1 Beg. S 192 (4) =
304+49.1 POT S 192 (1)

STATE OF MONTANA
STATE HIGHWAY COMMISSION
LAND REQUIRED FOR RIGHT OF WAY
YELLOWSTONE COUNTY
SCALE 1" = _____ MAP COMPLETED 2-25-54

5-192(1) - P.E. & R/W
5-192(2) - Const.

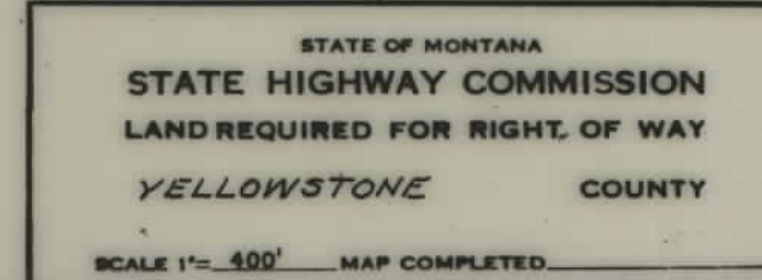


FED. ROAD DIST. NO.	STATE	FED. AID PROJ. NO.	R/W NO.	SHEET NO.	TOTAL SHEETS
8	MONT.	S-192(1)	3/192-01	4	5
S-192(1)-P.E. & R/W					
S-192(2)-Const.					

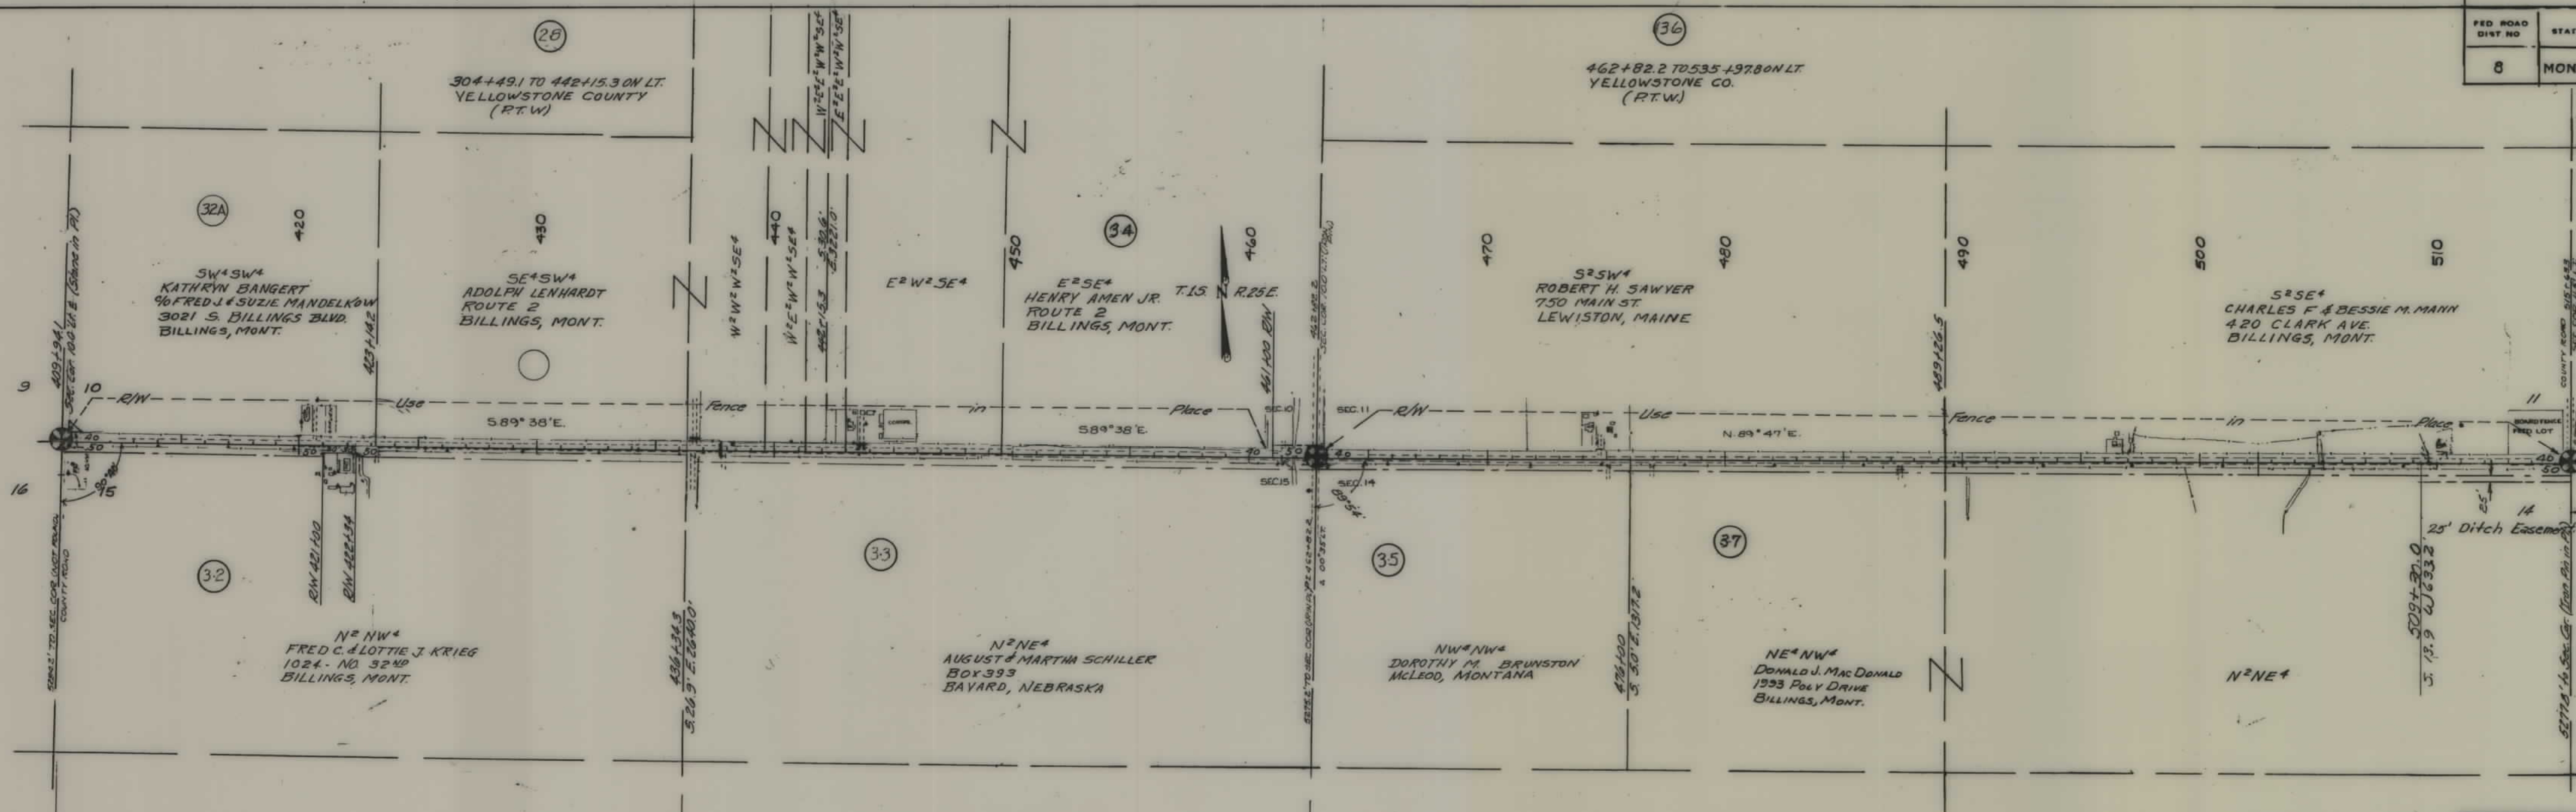

STATE OF MONTANA
 STATE HIGHWAY COMMISSION
 LAND REQUIRED FOR RIGHT OF WAY
 YELLOWSTONE COUNTY
 SCALE 1" = 400' MAP COMPLETED

FED. ROAD DIST. NO.	STATE	FED. AID PROJ. NO.	R/W NO.	SHEET NO.	TOTAL SHEETS
8	MONT.	S-192(1)	3192-01	5	5
S-192(1) - P.E. & R/W					
S-192(2) - Const.					

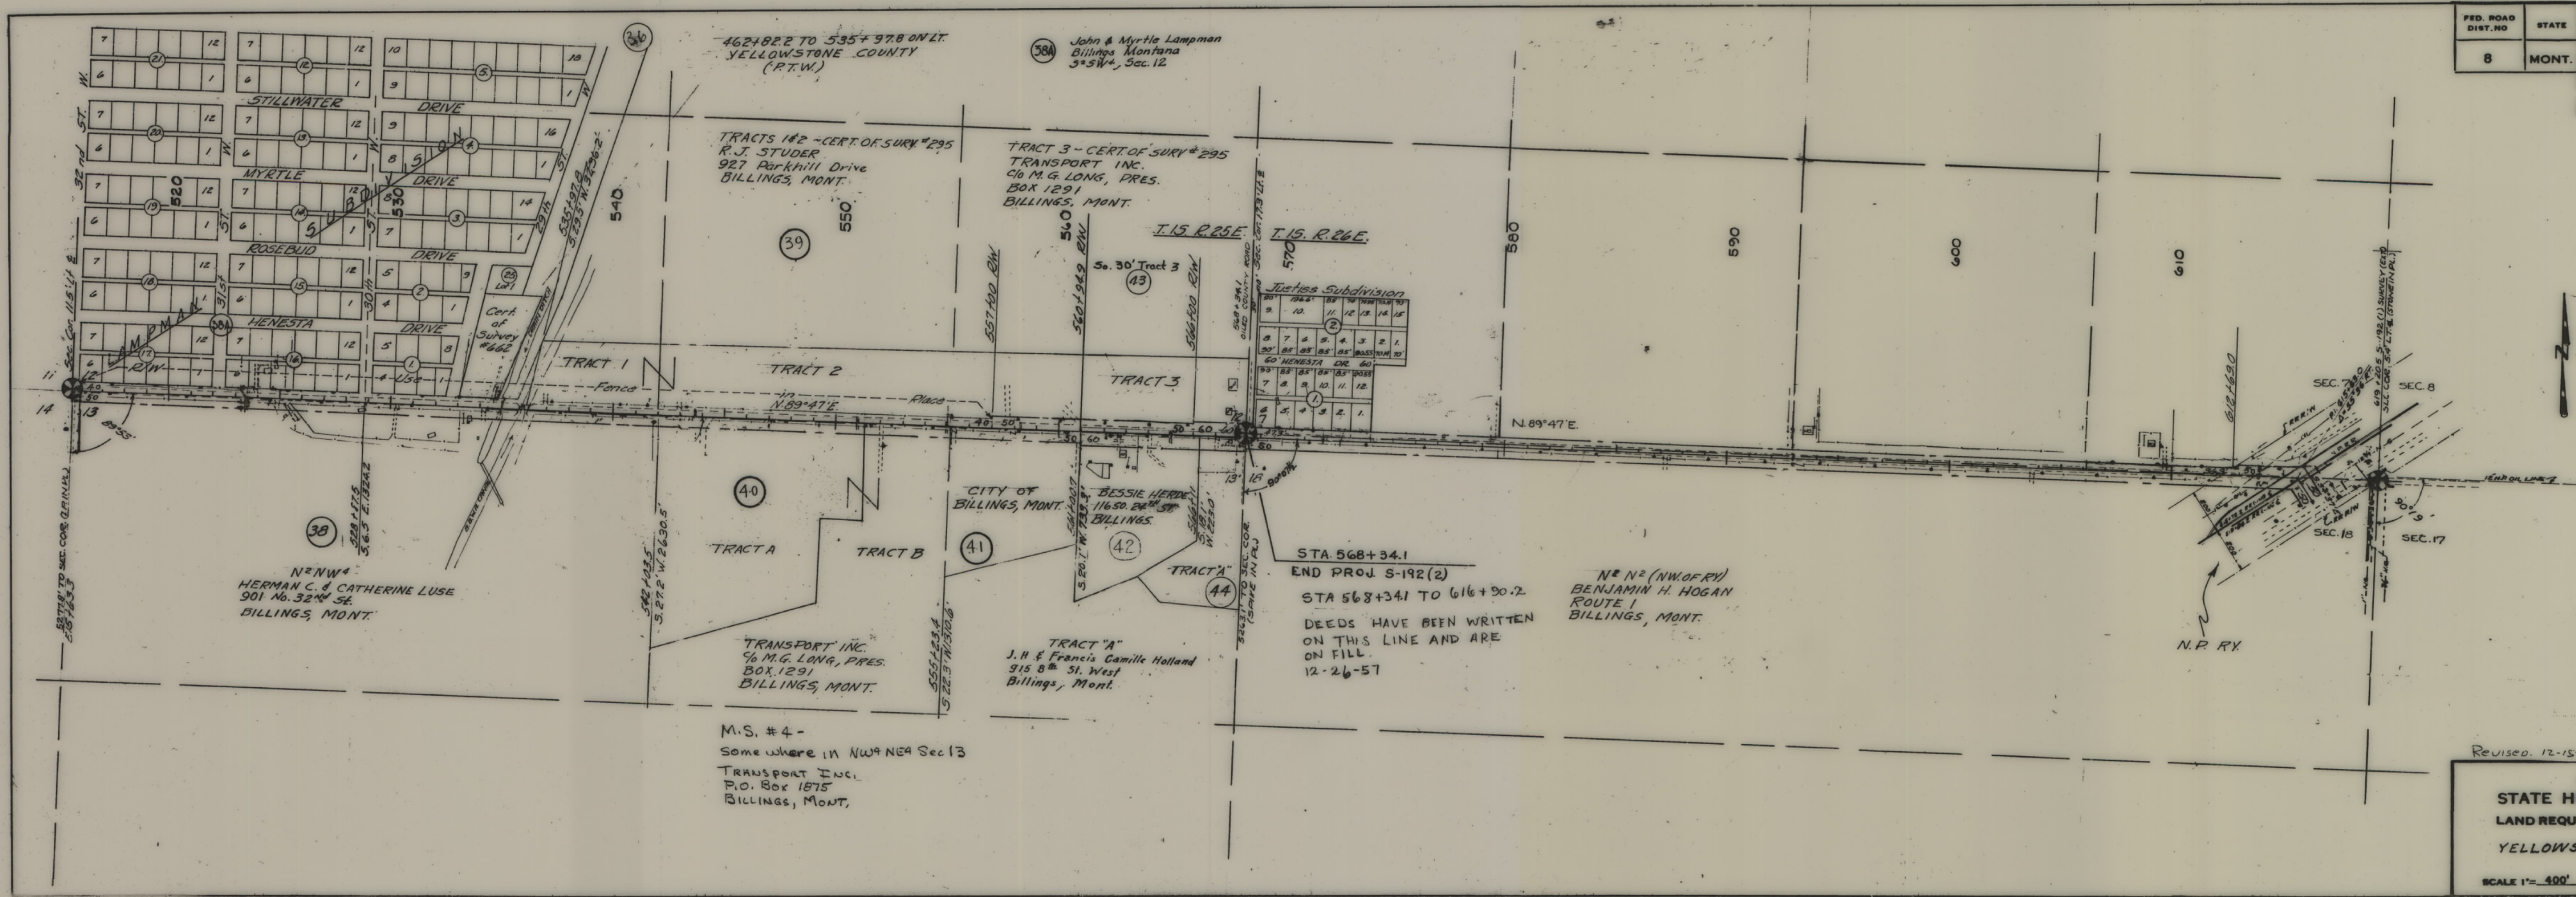

REVISED 12-15-58 - END PROJ CHANGE.

STATE OF MONTANA
STATE HIGHWAY COMMISSION
 LAND REQUIRED FOR RIGHT OF WAY
 YELLOWSTONE COUNTY

SCALE 1" = 400' MAP COMPLETED