

PLANS

NOT

TO

SCALE

FED. ROAD DIST. NO.	STATE	FED. AID PROJECT NUMBERS		STATE NO.	SHEET NO.	TOTAL SHEETS
		CONST. NO.	R/W NO.			
8	MONT.		S-193(4)	3193-04	1	8

ALSO ER-57(4)


VALIER-CUT BANK

BIRCH CREEK-NORTH


STATE OF MONTANA STATE HIGHWAY COMMISSION

RIGHT OF WAY PLAN OF FEDERAL AID PROJECT NO. S-193(4)R/W S-193()CONST. VALIER-CUT BANK BIRCH CREEK-NO.SEC.

R. 6 W. 6.055 MILES R. 5 W

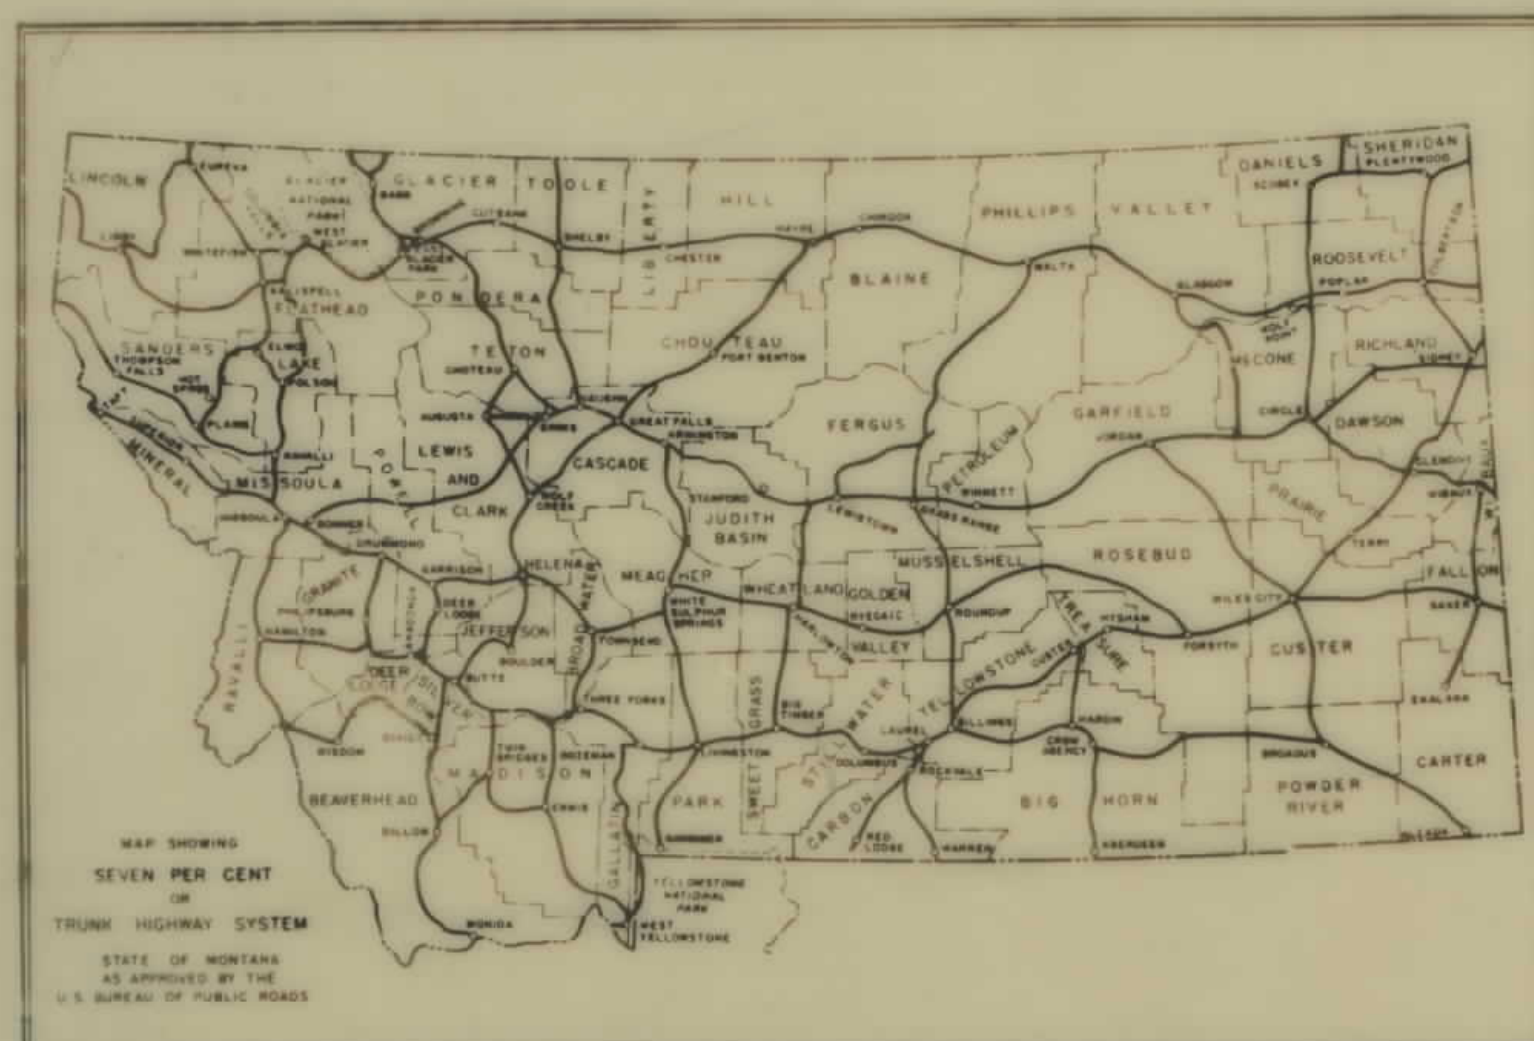

INDEX		
PARCEL NO.	OWNERSHIPS	SHEET NO.
1	PARCEL DELETED	
2	JAMES E. SHEBLE	2
3	ALLOT 2394 - CALVIN WIPPERT	2, 3
4, 6	CLIFFORD & WILMA STOLTZ	3, 4
5	BLACKFEET INDIAN TRIBE	3
7	MARIE VANDEPOPELIER	4, 5
8	BLACKFEET INDIAN TRIBE	5
9	THOS. B. MSAIPINE, CONT. PUR. MALCOLM D. MSAIPINE	5
10	U.S.A. IN TRUST FOR BLACKFEET TRIBE	516
11	HAIRYFACE (ALLOT #1193)	617
12	THE BLACKFEET INDIAN TRIBE	617
13	AGNES HAIRYFACE (ALLOT #1195)	7
14	CECILE MOUNTAINCHIEF (ALLOT #219) #1	7
15	THE BLACKFEET INDIAN TRIBE	7
16	CECILE MOUNTAINCHIEF #2 (ALLOT #220 1/2)	7
17	EDWARD HAYNES	7
18	THE UNITED STATES OF AMERICA	7
19	GLADYS MARTIN & ETAL.	7
20	JOSEPH LITTLEPLUME #2 (ALLOT #2518)	718
21	JOHN HEADCARRIER #2 (ALLOT #910)	718
22	IDA HEAVYRUNNER (ALLOT #2447)	8
23	GEORGE KILIAN	8
24	BLACKFEET TRIBAL LAND	8

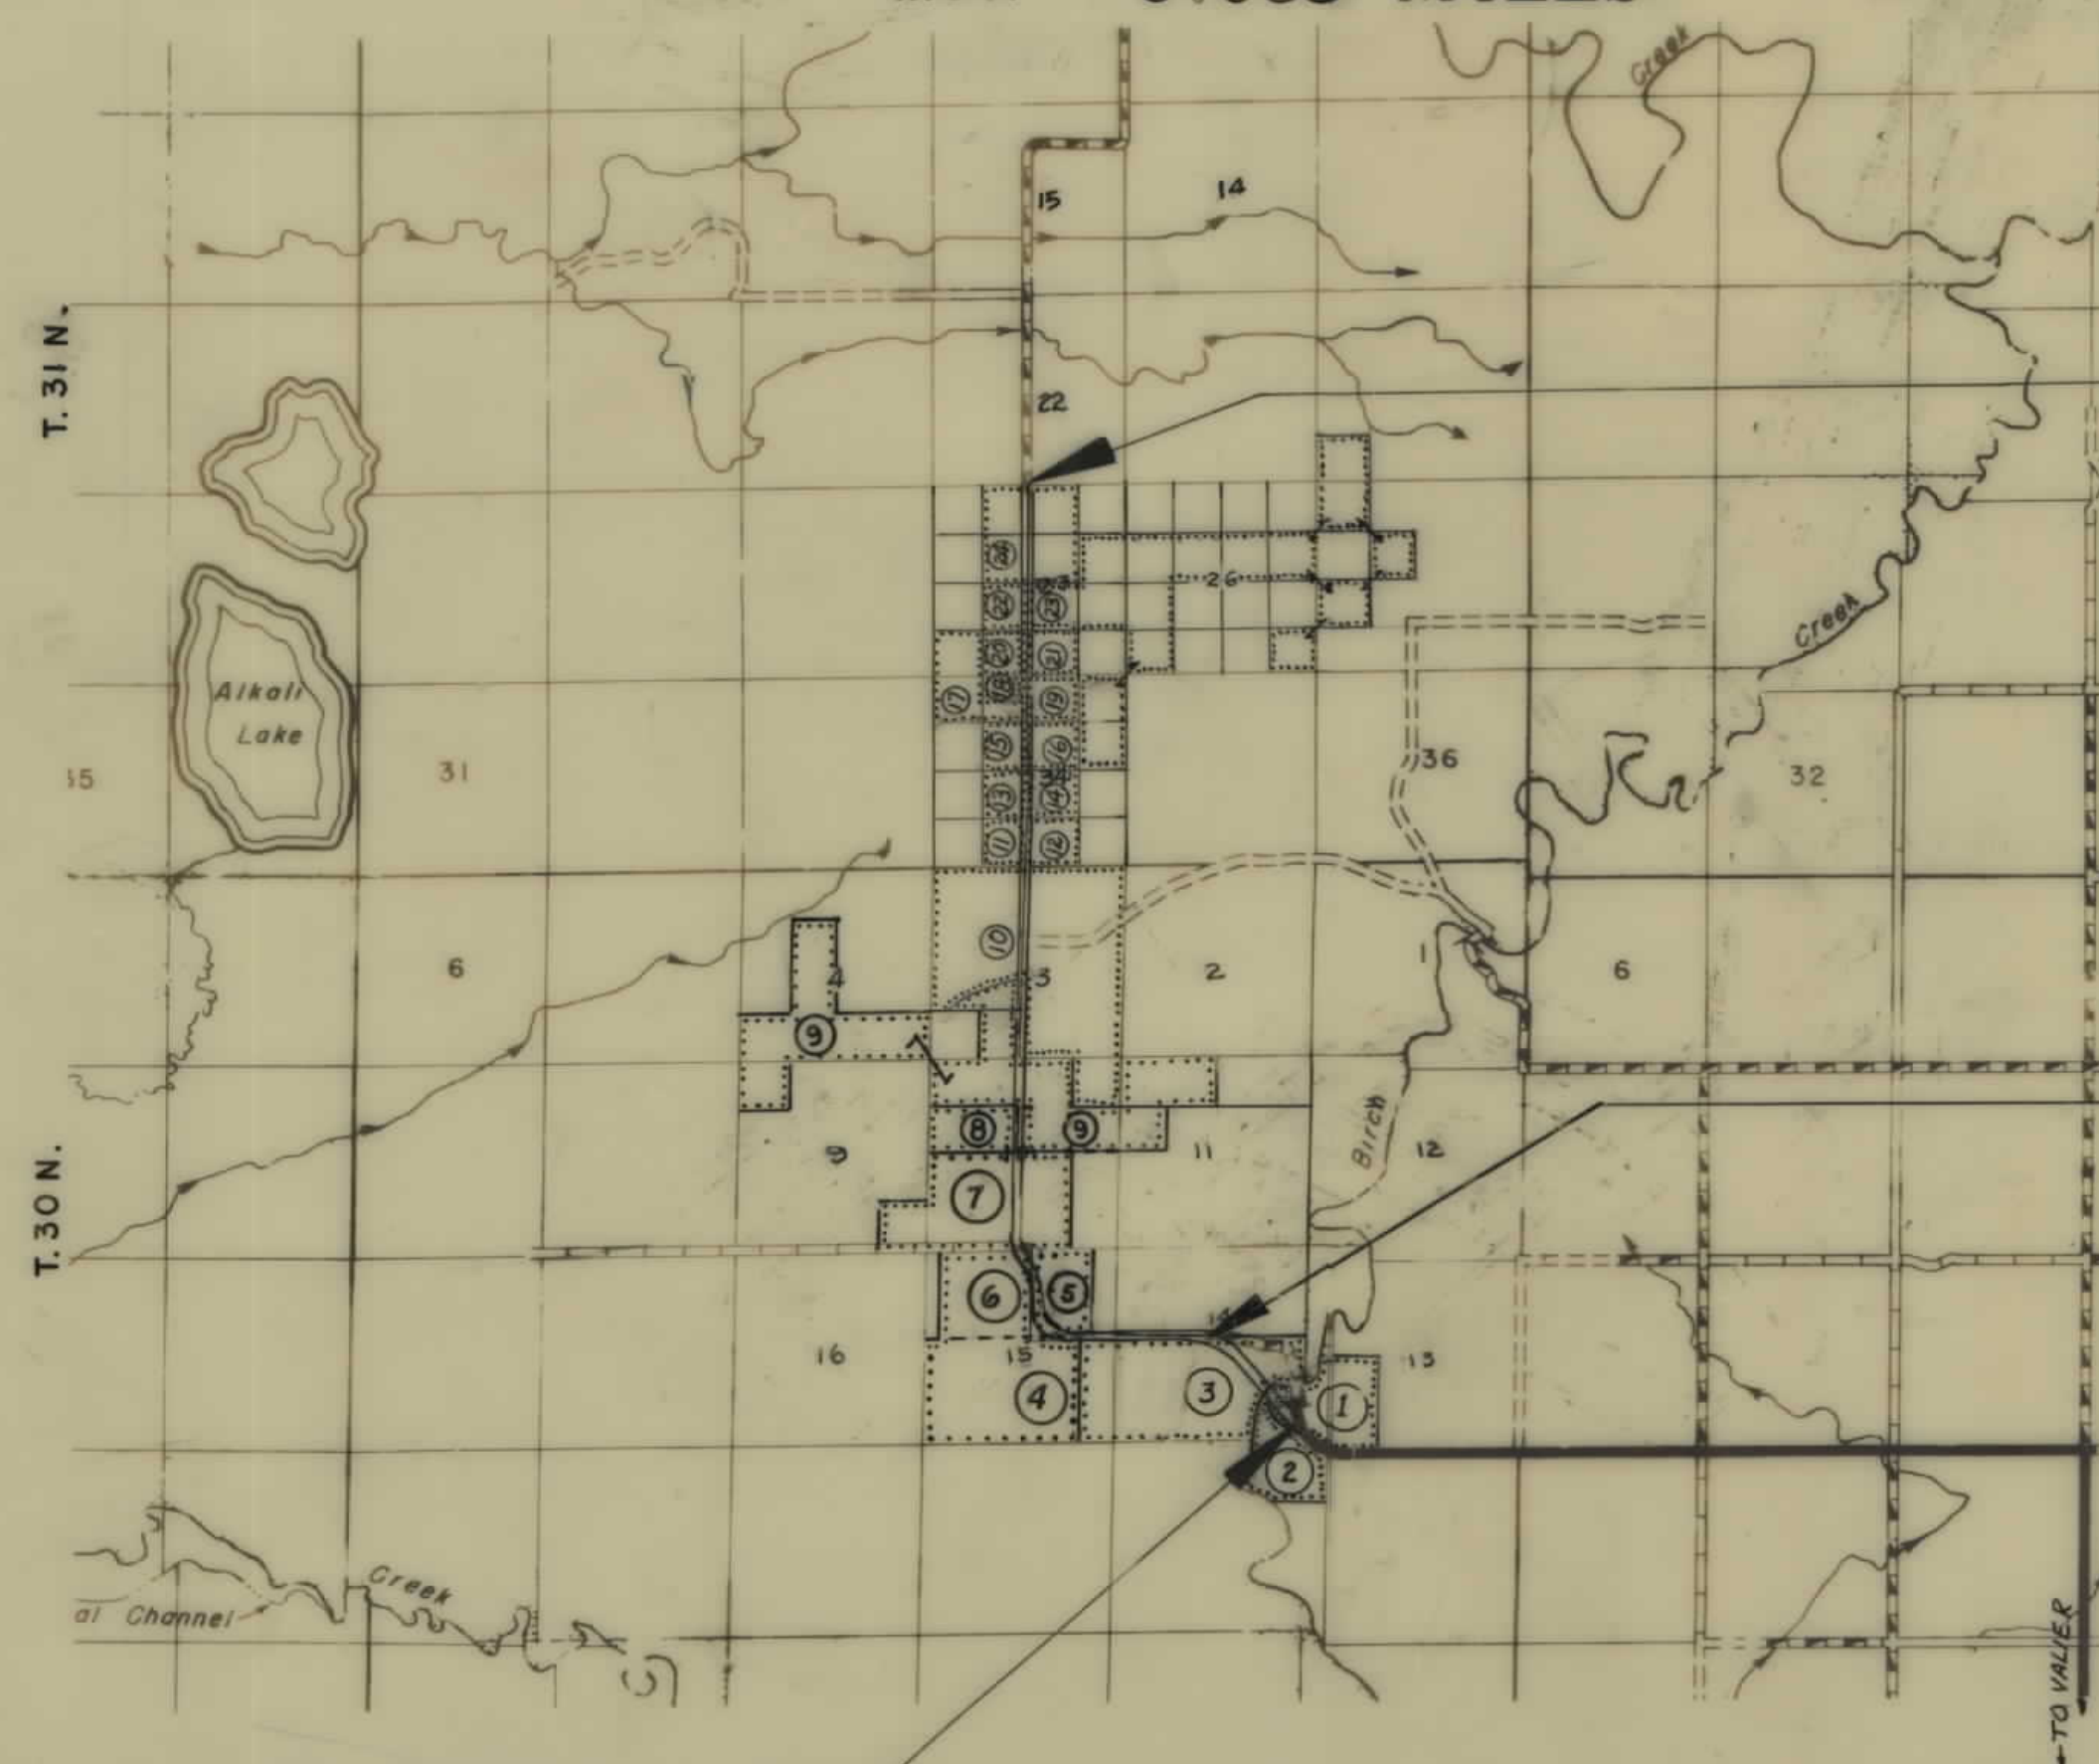

STA. 690+68.7 BK. END S-193(4)=
STA. 715+57.6 AH. BEG. S-193(2)

STA. 424+00. END ER-57(4)=
STA. 424+00 ON S-193(4)


STA. 378+50 BEG. S-193(4)=
STA. 378+50 BEG. ER-57(4)

CONVENTIONAL SIGNS

STATE AND NATIONAL LINE	---
COUNTY LINE	---
CITY, VILLAGE OR BOROUGH LINE	---
TOWNSHIP LINE	---
SECTION LINE	---
RESERVATION LINE	---
FENCE LINE	---
GUARD RAIL	---
OWNERSHIP BOUNDARY	---
RIGHT OF WAY LINE	---
RIGHT OF WAY LINE FENCED	---
TRAVELED WAY	---
RAILROADS	---
RETAINING WALLS	---
BASE OR SURVEY LINE	---
LEVEE	---
CULVERTS IN PLACE (PLAN)	---
NEW CULVERTS (PLAN)	---
NEW CULVERTS (PROFILE)	---
TROLLEY POLE	---
POWER POLE	---
TELEPHONE OR TELEGRAPH POLE	---
MARSH	---
DITCH	---
RIPRAP	---
BRIDGE	---
SECTION CORNER	FOUND UNFOUND
1/4 SECTION CORNER	FOUND UNFOUND
1/16 CORNER	FOUND UNFOUND
CENTER OF SECTION	---
CONTROL OF ACCESS WITH FENCE	---
CONTROL OF ACCESS WITHOUT FENCE	---
PARCEL NUMBER	---
CATTLE GUARD	---
GATE IN FENCE	---
CONSTRUCTION LIMITS	CUT FILL

OWNERSHIPS							
PARCEL	NAME	ADDRESS	TOTAL AREA	GROSS R/W AREA	P.T.W. AREA	AREA TO BE ACQUIRED	REMAINDER
							LEFT RIGHT
7	MARIE R. VANDEPOPELIER		280.00 AC.	7.34 AC.	2.58 AC.	4.76 AC.	179.34 AC. 73.32 AC.
8	BLACKFEET INDIAN TRIBE		80.00 "	1.85 "	1.74 "	0.11 "	78.15 "
9	THOS. B. MEALPINE (DONT. PUR. MALCOLM D. MEALPINE)	VALIER, MONT.	632.00 "	8.31 "	5.00 "	3.31 "	427.31 " 196.38 "
10	U.S.A. IN TRUST FOR BLACKFEET TRIBE		548.00 "	9.63 "	4.26 "	5.37 "	204.13 " 334.24 "


FED. ROAD DIST. NO.	STATE	FED. AID PROJECT NUMBERS		STATE NO.	SHEET NO.	TOTAL SHEETS
		CONST. NO.	R/W NO.			
8	MONT.		S 193 (4)	3193-04	5	8

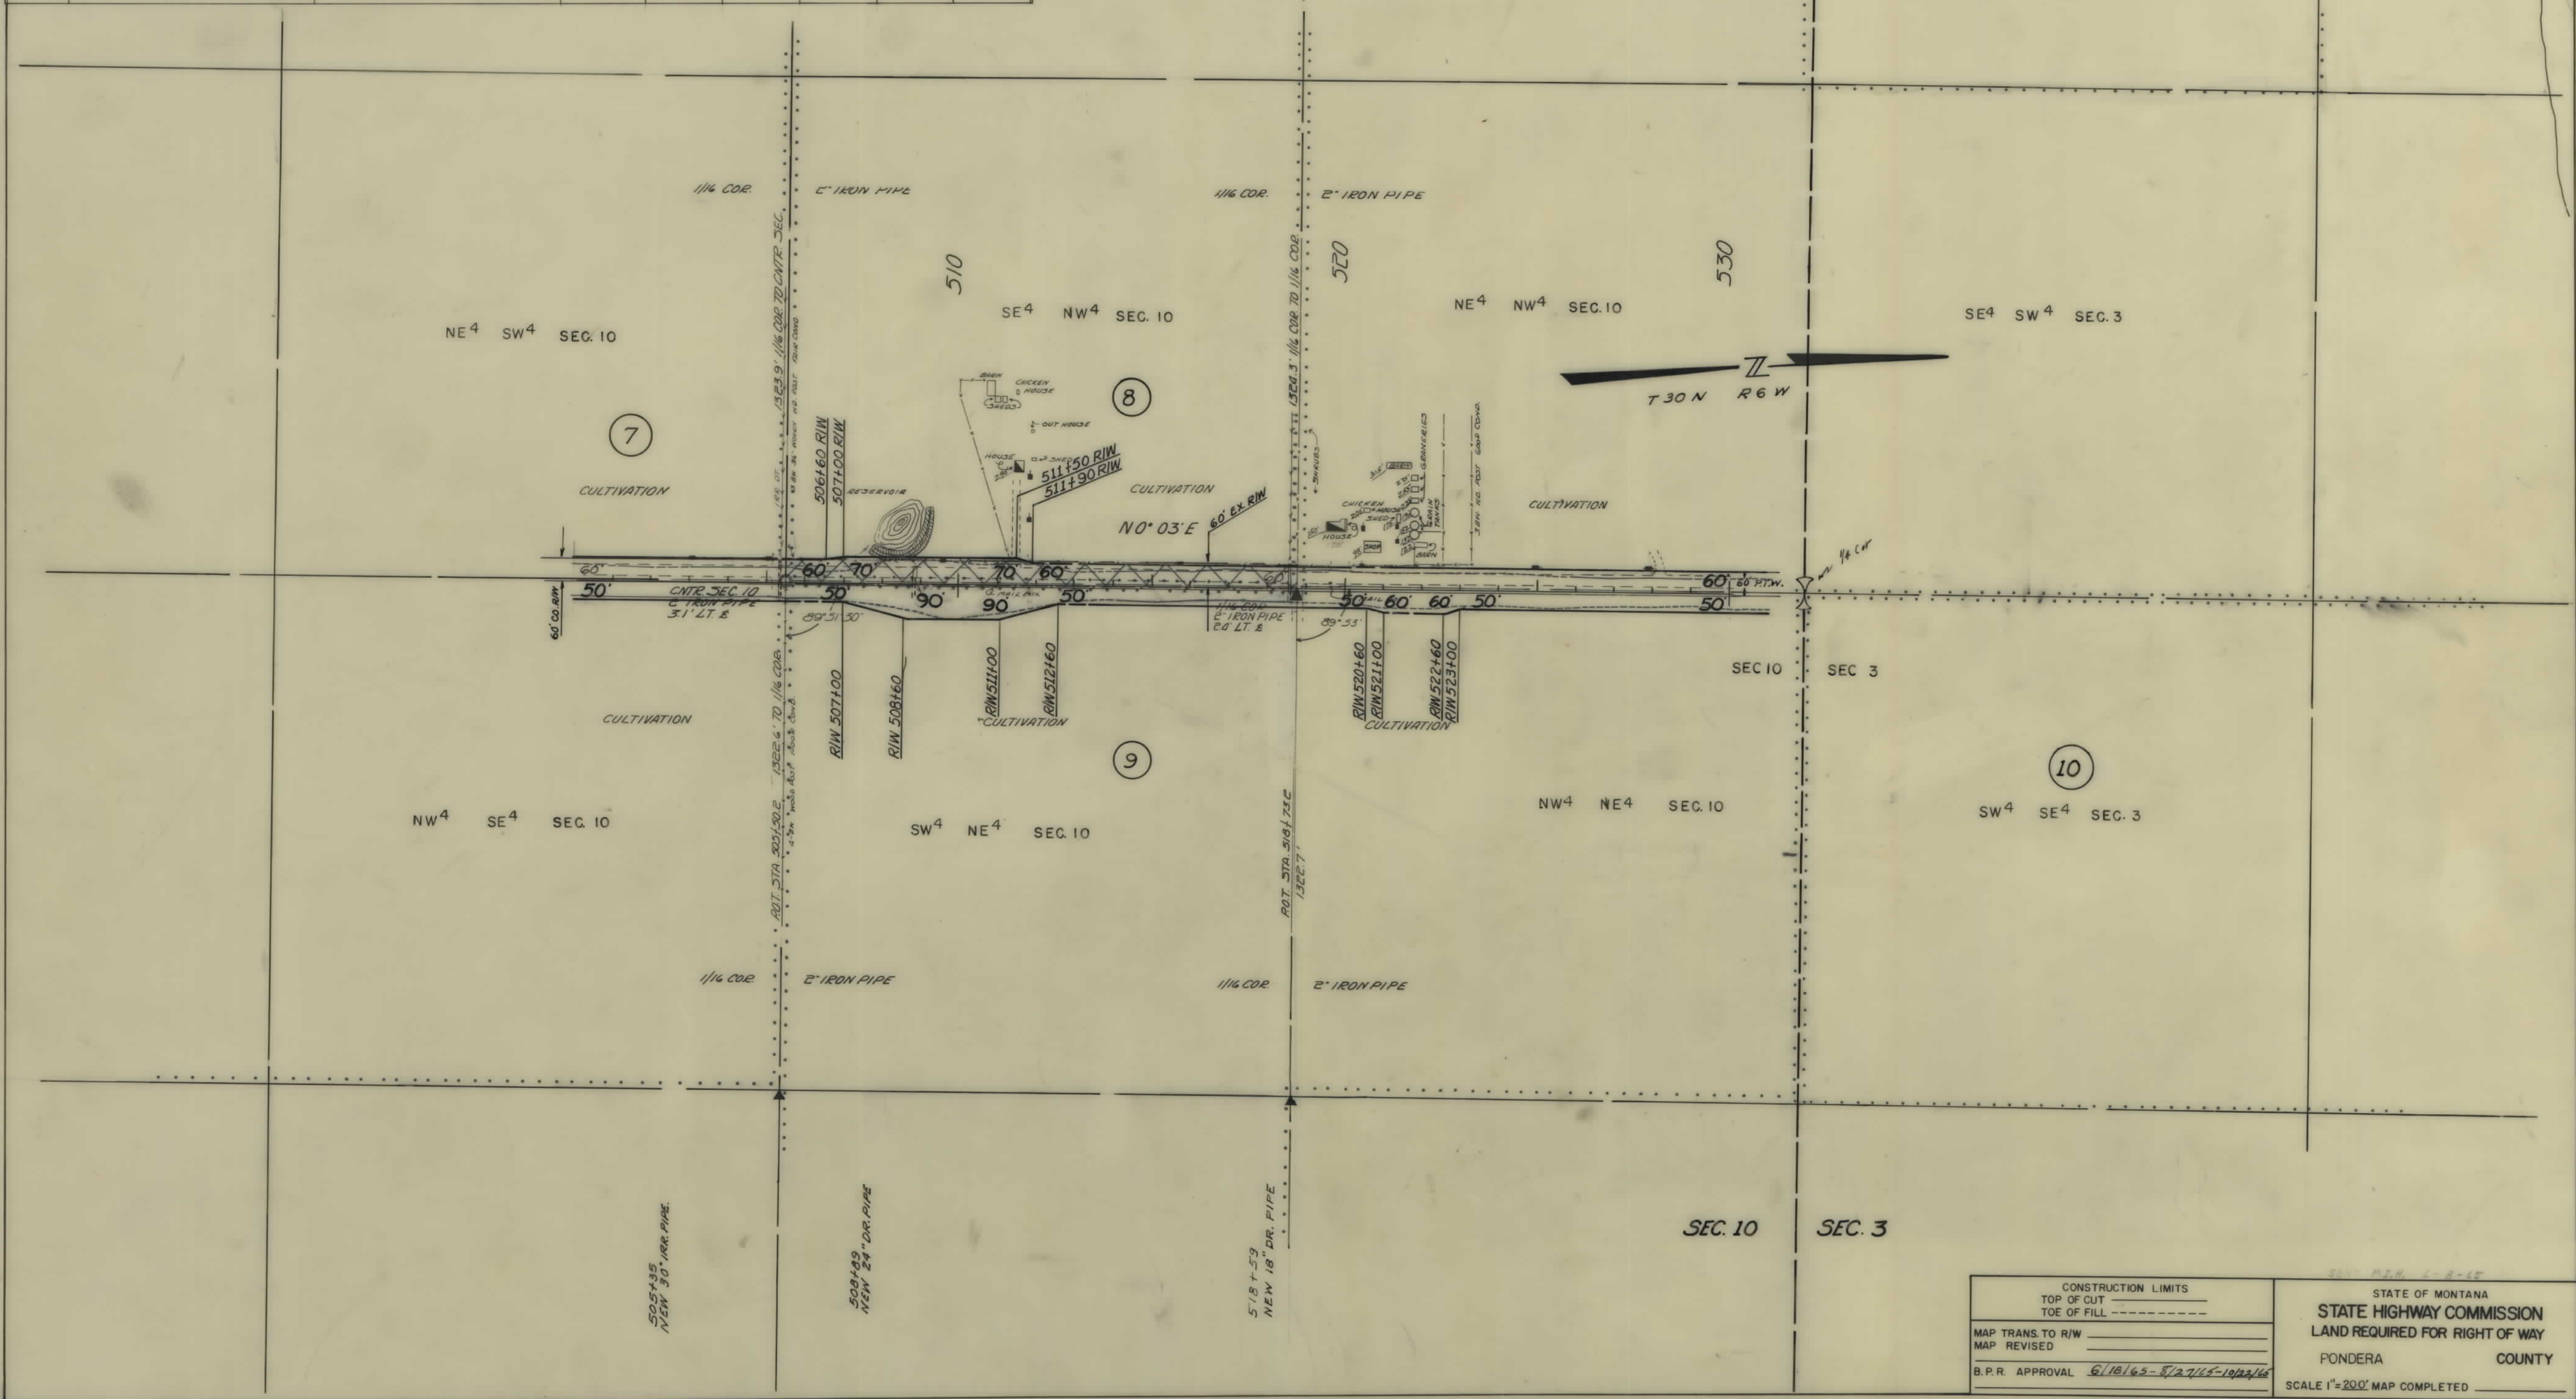

CONSTRUCTION LIMITS		STATE OF MONTANA	
TOP OF CUT		STATE HIGHWAY COMMISSION	
TOE OF FILL		LAND REQUIRED FOR RIGHT OF WAY	
MAP TRANS. TO R/W		PONDERA COUNTY	
MAP REVISED		SCALE 1"=200' MAP COMPLETED	
B.P.R. APPROVAL 6/18/65-8/27/66-10/22/66			

OWNERSHIPS								
PARCEL	NAME	ADDRESS	TOTAL AREA	GROSS R/W AREA	R.T.W. AREA	AREA TO BE ACQUIRED	REMAINDER	
							LEFT	RIGHT
9	THOS. B. MALPINE, (CONT. PUR. MALCOLM D. MALPINE)	VALIER, MONT.	632.00 AC.	8.31 AC.	5.00 AC.	3.31 AC.	427.31 AC.	196.38 AC.
10	U.S.A. IN TRUST FOR BLACKFEET TRIBE		548.00 "	2.63 "	4.26 "	5.37 "	204.13 "	334.24 "
11	HAIRYFACE (ALLOT. #1193)		40.00 "	1.77 "	1.77 "	~	38.23 "	~
12	THE BLACKFEET INDIAN TRIBE		40.00 "	1.65 "	0.05 "	1.60 "	~	38.35 "
25	ALLOT. 2746 - AILEEN BOSTWICK		20.00 "	0.83 "	0.07 "	0.76 "	~	19.17 "


FED. ROAD DIST. NO.	STATE	FED. AID PROJECT NUMBERS	STATE NO.	SHEET NO.	TOTAL SHEETS
8	MONT.	S-193 (4)	3193-04	6	8

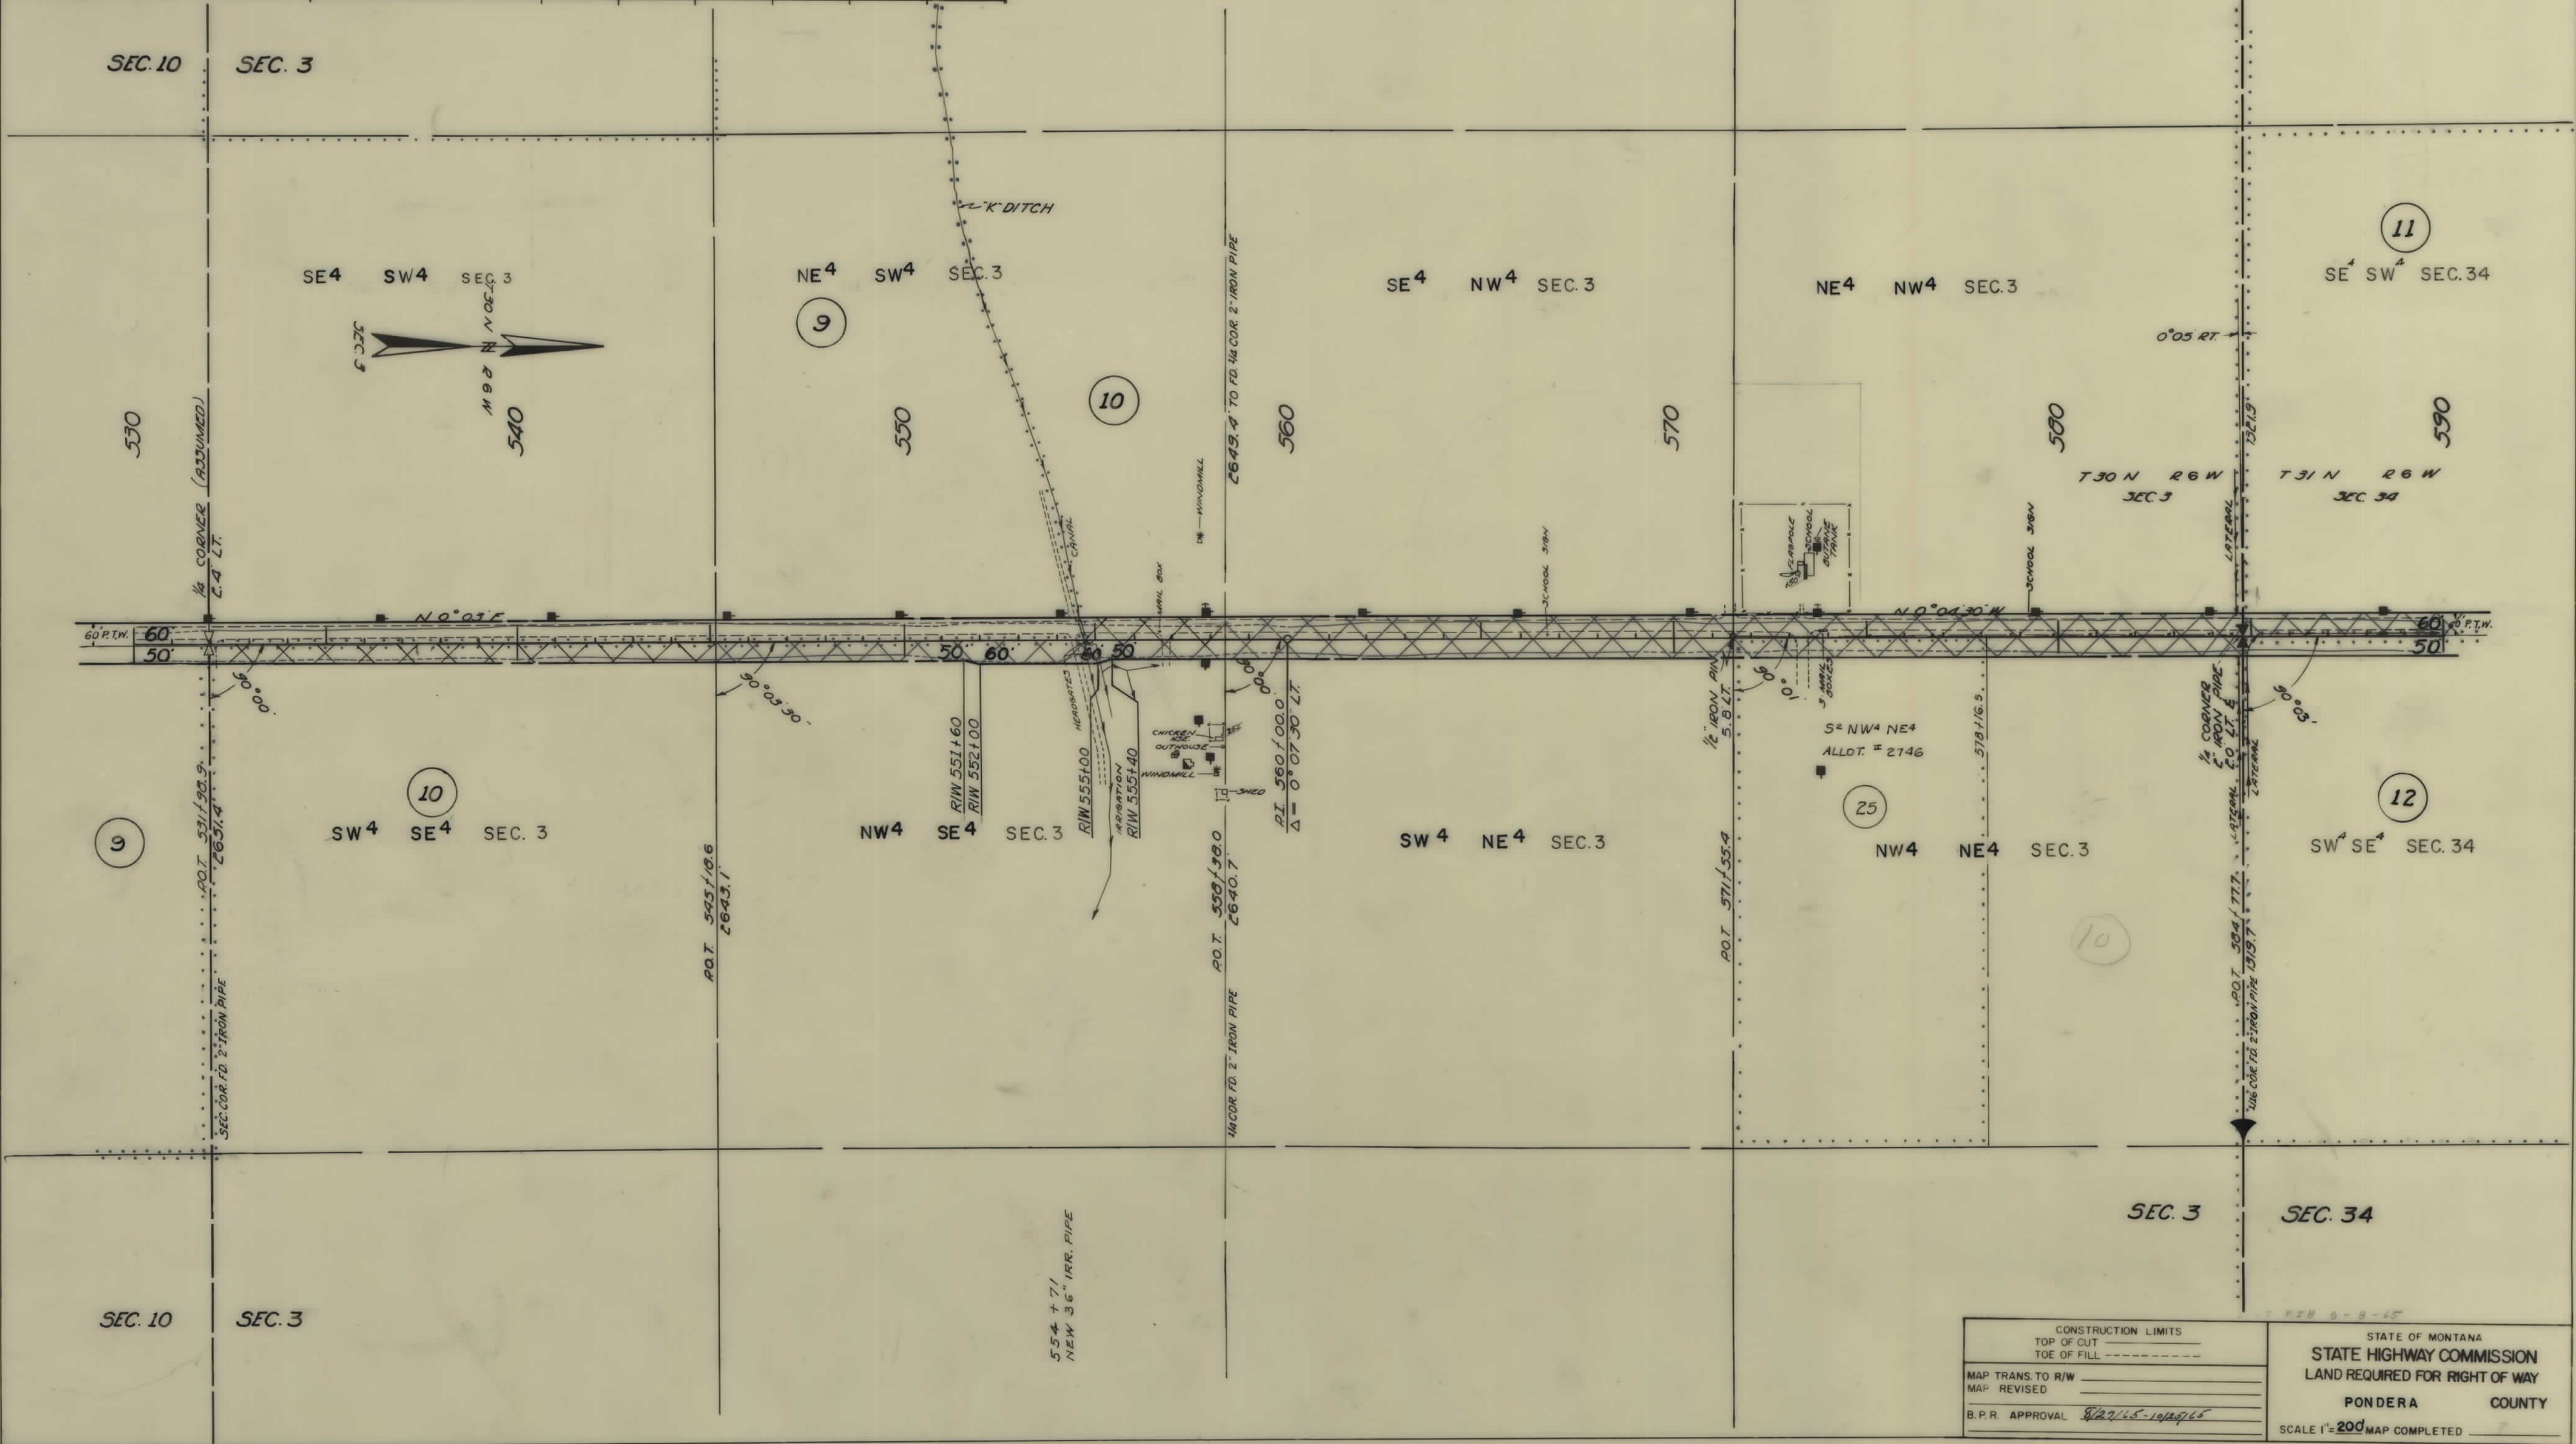

CONSTRUCTION LIMITS TOP OF CUT TOE OF FILL		STATE OF MONTANA STATE HIGHWAY COMMISSION LAND REQUIRED FOR RIGHT OF WAY PONDERA COUNTY SCALE 1"=200'	
MAP TRANS. TO R/W		MAP COMPLETED	
MAP REVISED			
B.P.R. APPROVAL	8/27/65-10/27/65		

OWNERSHIPS								
PARCEL	NAME	ADDRESS	TOTAL AREA	GROSS R/W AREA	P.T.W. AREA	AREA TO BE ACQUIRED	REMAINDER	
							LEFT	RIGHT
11	HAIRYFACE (ALLOT #1193)		40.00 AC.	1.77 AC.	1.77 AC.	~	38.23 AC.	~
12	THE BLACKFEET INDIAN TRIBE		40.00 "	1.65 "	0.05 "	1.60 AC.	~	38.35 AC.
13	AGNES HAIRYFACE (ALLOT #1195)		40.00 "	1.79 "	1.79 "	~	38.21 "	~
14	CECILE MOUNTAINCHIEF #1 (ALLOT #218)		40.00 "	1.72 "	0.04 "	1.68 "	~	38.28 "
15	THE BLACKFEET INDIAN TRIBE		40.00 "	1.80 "	1.80 "	~	38.20 "	~
16	CECILE MOUNTAINCHIEF #2 (ALLOT #22014)		40.00 "	1.59 "	0.02 "	1.57 "	~	38.41 "
17	EDWARD HAYNES	VALIER, MONT.	105.00 "	0.91 "	0.91 "	~	104.09 "	~
18	UNITED STATES OF AMERICA		15.00 "	0.91 "	0.91 "	~	14.09 "	~
19	GLADYS MARTIN ET AL.		40.00 "	1.56 "	0.01 "	1.55 "	~	38.44 "
20	JOSEPH LITTLE PLUME (ALLOT #2518)		40.00 "	1.92 "	1.82 "	0.10 "	38.08 "	~
21	JOHN HEADCARRIER #2 (ALLOT #910)		40.00 "	1.82 "	~	1.82 "	~	38.18 "

FED. ROAD DIST. NO.	STATE	FED. AID PROJECT NUMBERS		STATE NO.	SHEET NO.	TOTAL SHEETS
		CONST. NO.	R/W NO.			
8	MONT.		S-193(4)	3193-04	7	8

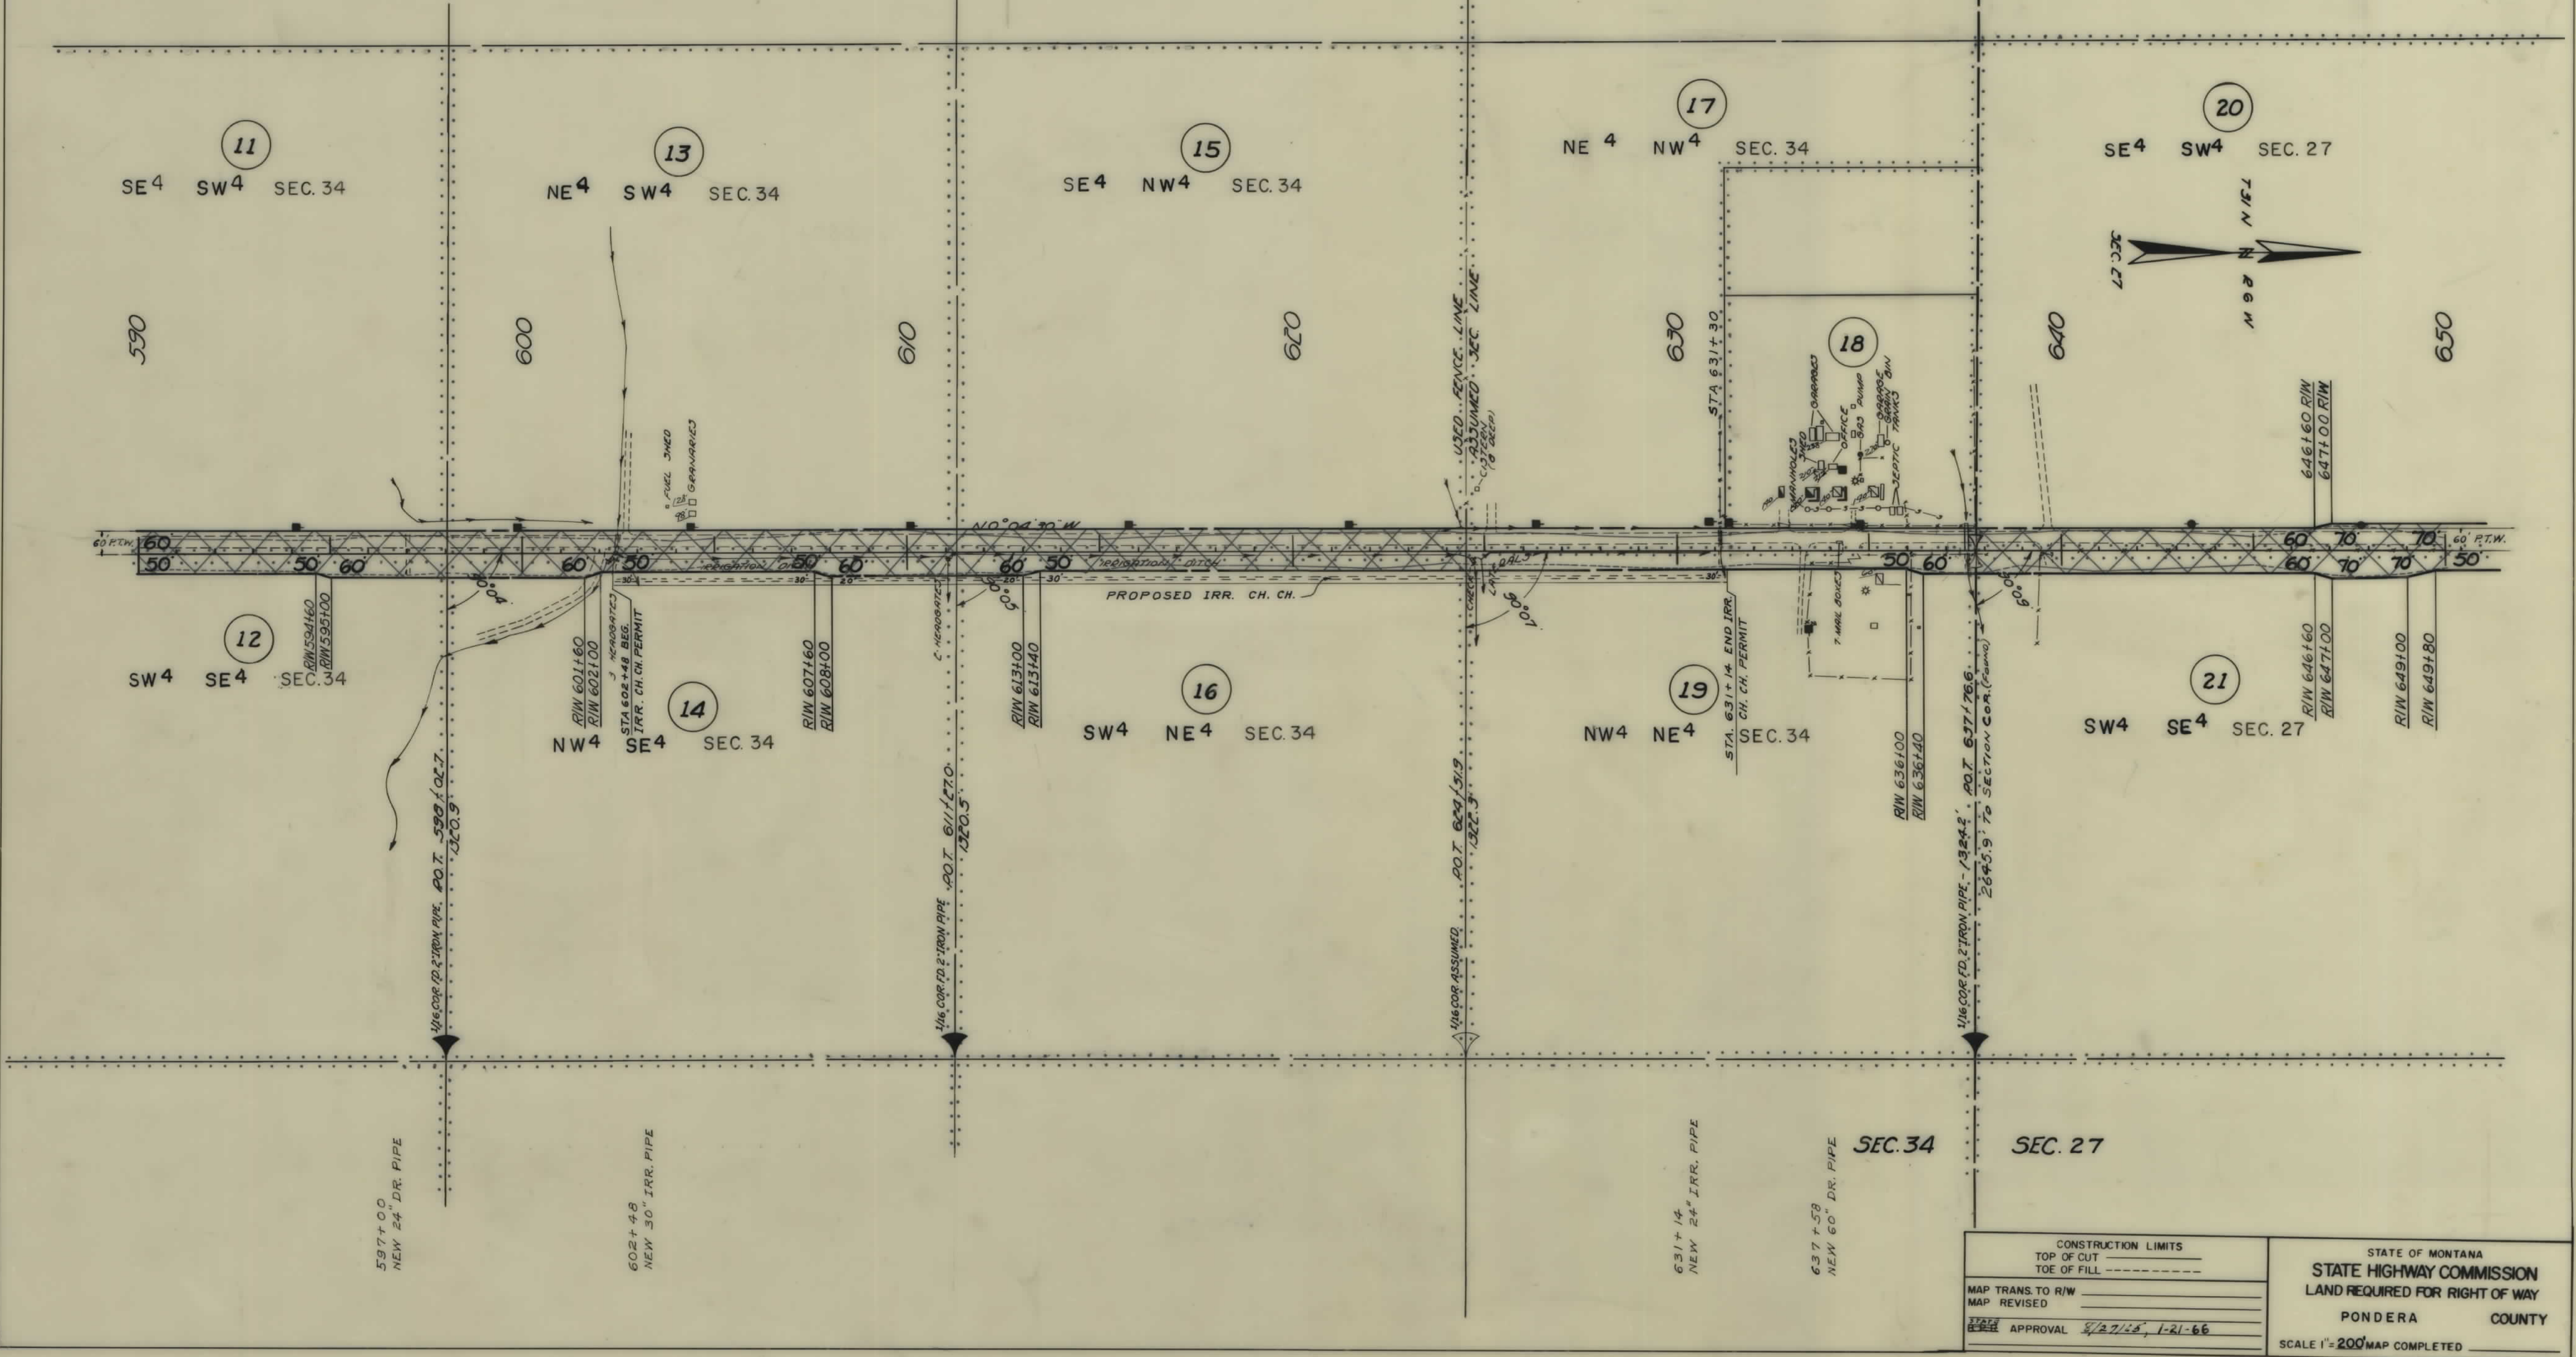

OWNERSHIPS								
PARCEL	NAME	ADDRESS	TOTAL AREA	GROSS R/W AREA	R.T.W. AREA	AREA TO BE ACQUIRED	REMAINDER	
							LEFT	RIGHT
20	SEE SHEET #7		40.00 AC.	1.92 AC.	1.82 AC.	0.10 AC.	38.08 AC.	
21	SEE SHEET #7		40.00 "	1.82 "		1.82 "		38.18 AC.
22	IDA HEAVYRUNNER (ALLOT #2447)		40.00 "	2.01 "	1.82 "	0.19 "	37.99 "	
23	GEORGE KILIAN	VALIER, MONT.	640.00 "	2.01 "		2.01 "		637.99 "
24	BLACKFEET TRIBAL LAND		160.00 "	702 "	3.65 "	3.37 "	76.14 "	76.84 "

FED. ROAD DIST. NO.	STATE	FED. AID PROJECT NUMBERS	STATE NO.	SHEET NO.	TOTAL SHEETS
8	MONT.	CONST. NO. R/W NO.			
		S-193(4)	3193-04	8	8

