

PLANS

NOT

TO

SCALE

OWNERSHIPS									
PARCEL	NAME	ADDRESS	TOTAL AREA	GROSS R/W AREA	P.T.W. AREA	AREA TO BE ACQUIRED	REMAINDER		PERMIT AREA
							LEFT	RIGHT	
4	THERESA RUNNING CRANE ALLOT.#3278		40.00 AC.	8.34 AC.		8.34 AC.	6.94 AC.	24.72 AC.	1.67 AC.
5	MILLIE BIGLAGE	BROWNING, MONT.	40.00 "	0.29 "		0.29 "	39.71 "		
6	U.S. IN TRUST FOR BLACKFEET TRIBE	CUT BANK, " "	160.00 "	17.79 "		17.79 "	1.50 "	140.71 "	1.50 AC.
7	CHARLES W. & JEAN COOPER	" " "	120.00 "	0.60 "		0.60 "	119.40 "		


FED. ROAD DIST. NO.	STATE OF MONTANA	FED. AID PROJECT NUMBERS		STATE NO.	SHEET NO.	TOTAL SHEETS
		CONST. NO.	R/W NO.			
8			S193 (8)	3193-08	3	10



CONSTRUCTION LIMITS		STATE OF MONTANA	
TOP OF CUT	TOE OF FILL	STATE HIGHWAY COMMISSION	
MAP TRANS. TO R/W	MAP REVISED	LAND REQUIRED FOR RIGHT OF WAY	
APPROVAL	3-7-67, 8-18, 11-8-68	GLACIER COUNTY	
SCALE 1"=200'		MAP COMPLETED	


OWNERSHIPS								
PARCEL	NAME	ADDRESS	TOTAL ACREAGE	GROSS TAKE ACREAGE	RT.W. ACREAGE	NET TAKE ACREAGE	REMAINDER	
							LEFT	RIGHT
6	U.S. INTRUST FOR BLKFT. TRIBE		160.00 AC.	17.79 AC.		17.79 AC.	1.50 AC.	140.71 AC.
7	CHARLES W. & JEAN COOPER		120.00 "	0.60 "		0.60 "	119.40 "	
8	W ¹ / ₂ OLDROCK-ALLOT # 3197		40.00 AC.	4.25 "		4.25 "		35.75 "
9	U.S. IN TR. FOR BLKFT. TRIBE ALLOT # 2799		40.00 "	4.25 "		4.25 "		35.75 "
10	BERTHA NIGHTGUN-ALLOT # 3182		40.00 "	4.26 "		4.26 "		35.74 "

FED. ROAD DIST. NO.	STATE	FED. AID PROJECT NUMBERS		STATE NO.	SHEET NO.	TOTAL SHEETS
		CONST. NO.	R/W NO.			
8	MONT.		S 193 (B)	3193-02	4	10

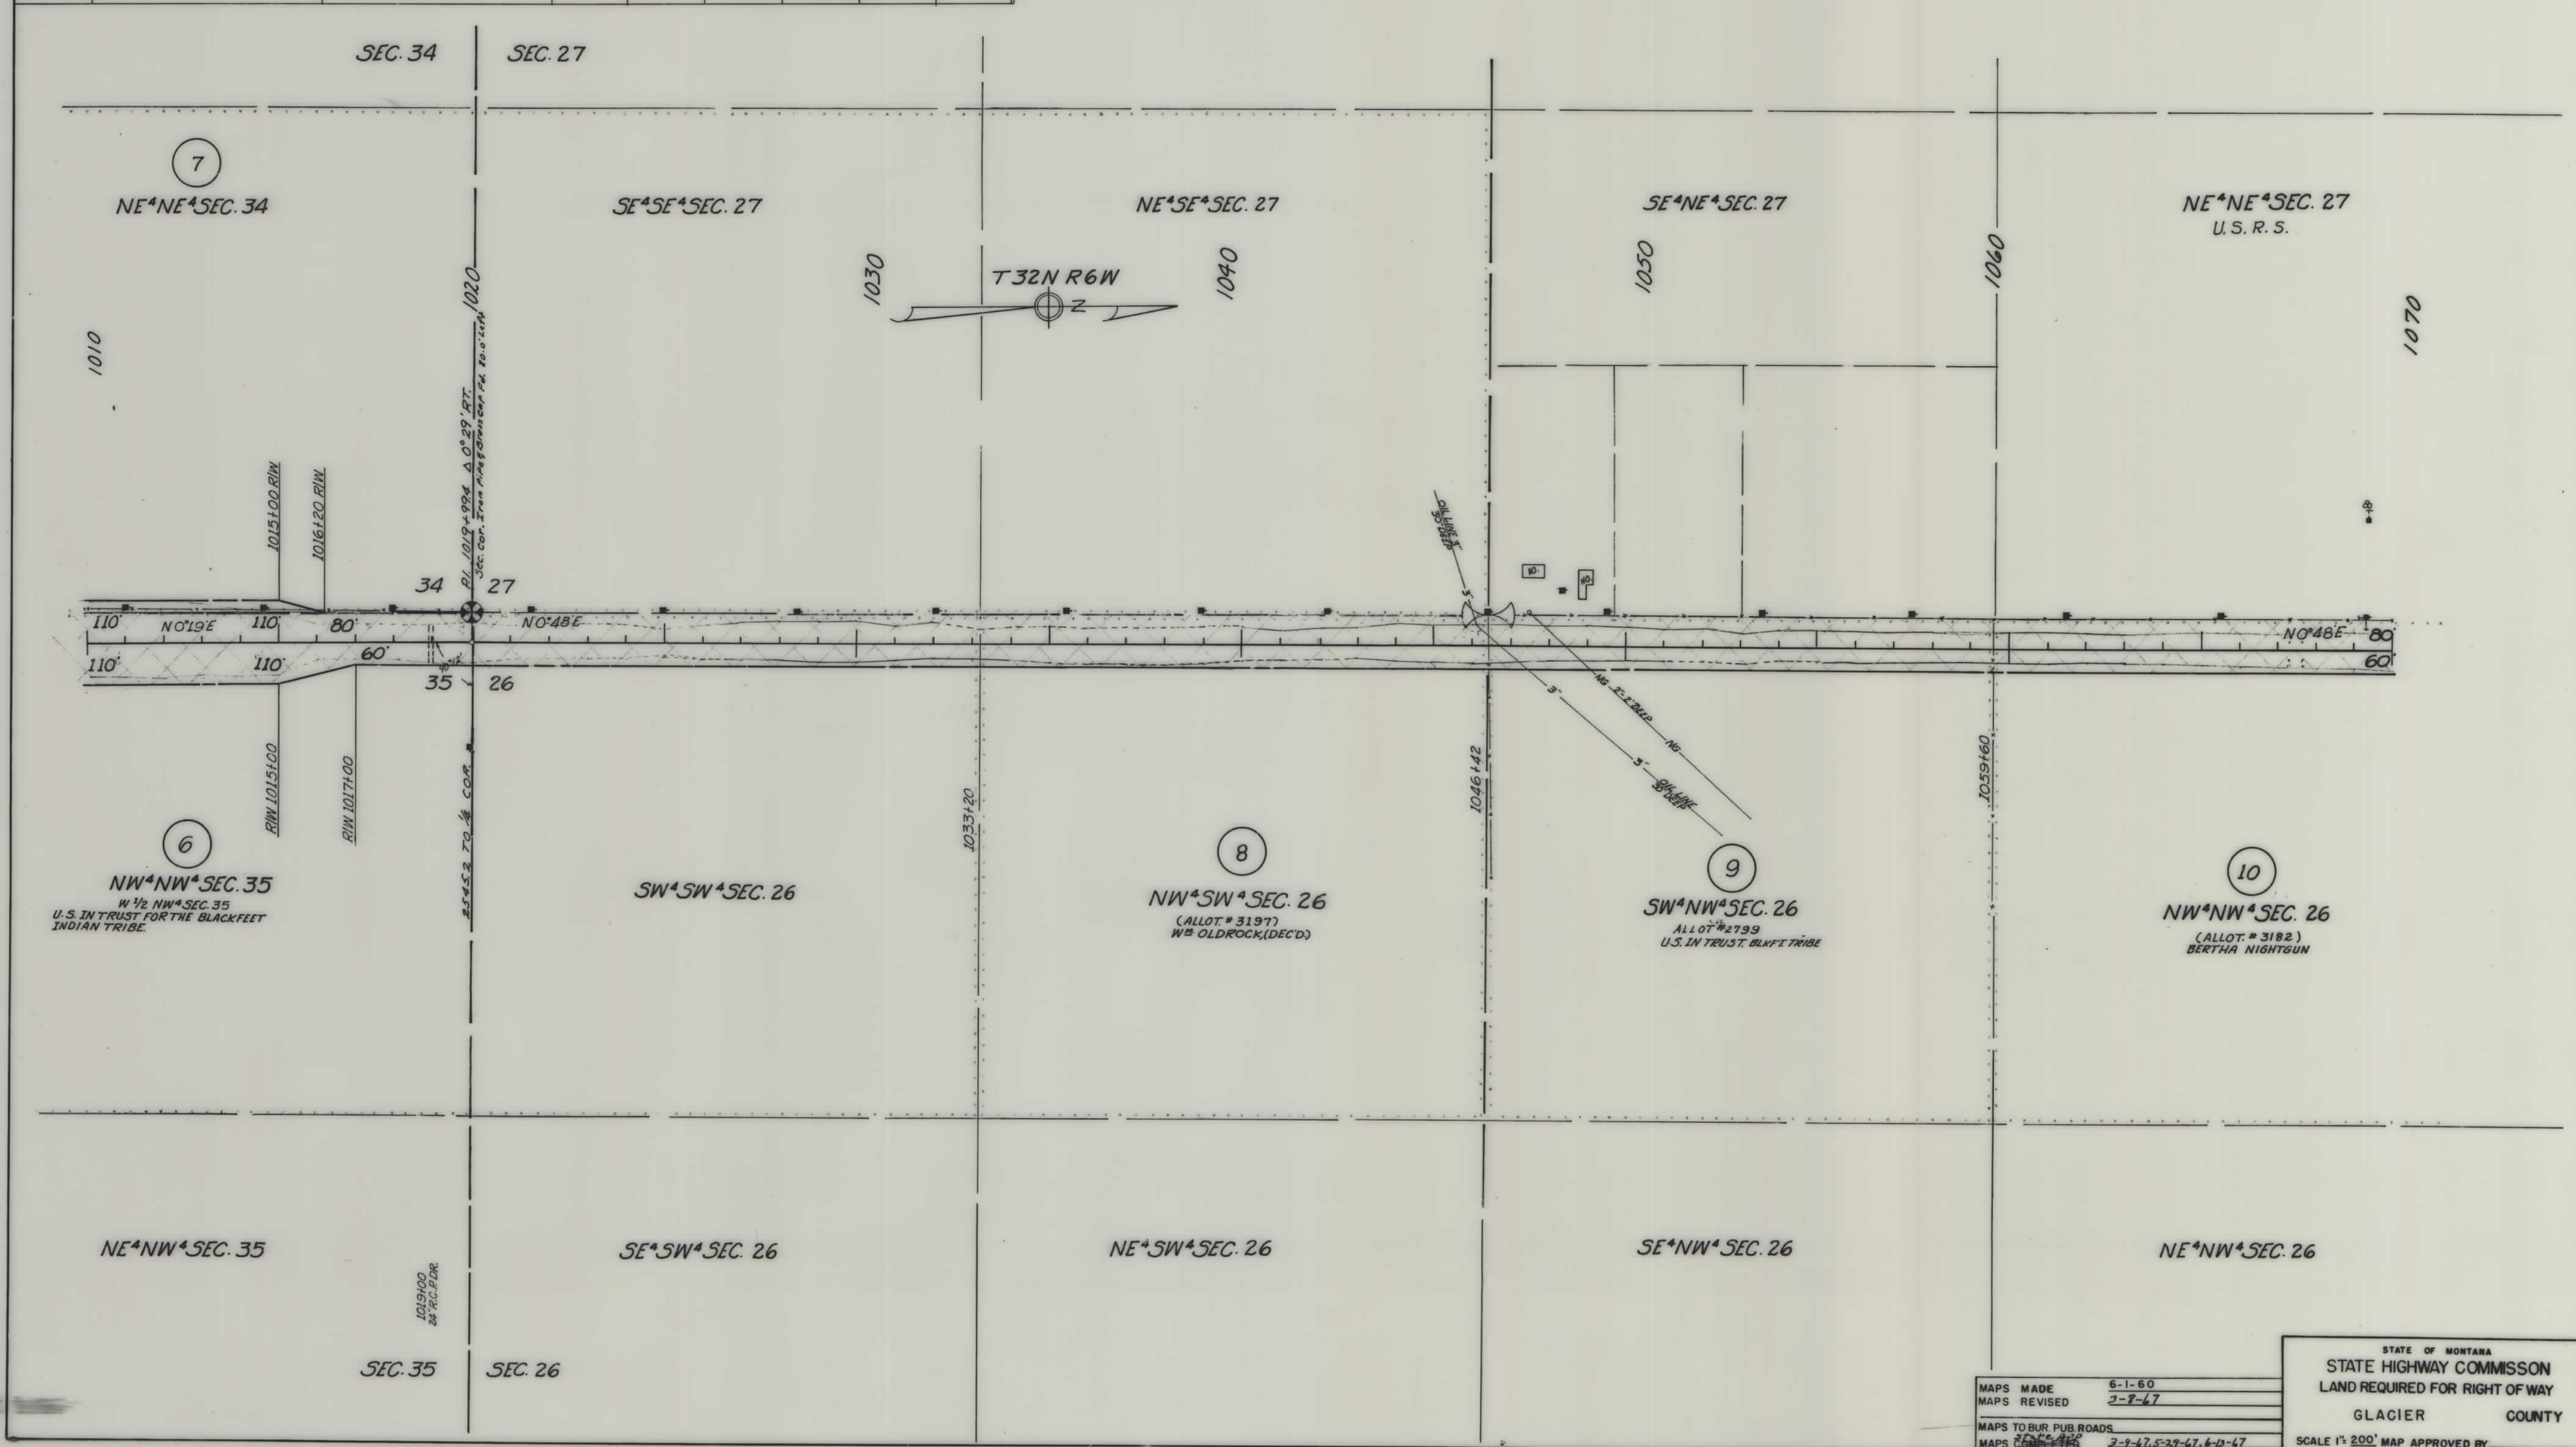

OWNERSHIPS							
PARCEL	NAME	ADDRESS	TOTAL ACREAGE	GROSS TAKE ACREAGE	P.T.W. ACREAGE	NET TAKE ACREAGE	REMAINDER LEFT RIGHT
10	BERTHA NIGHTGUN- ALLOT #3182		40.00 AC.	4.26 AC.		4.26 AC.	35.74 AC.
11	FRARY REALTY CO.	CUT BANK, MONT.	40.00 -	4.23 -		4.23 -	35.77 -
12	JAMES M. (BERTHA M. RAEMAEKER)	VALIER, "	40.00 -	4.40 -		4.40 -	35.60 -
13	GEORGE R. & MARY M. JOHNSON	" "	1500.00 -	13.17 -		13.17 -	1386.83 -

FED. ROAD DIST. NO.	STATE	FED. AID PROJECT NUMBERS		STATE NO.	SHEET NO.	TOTAL SHEETS
8	MONT.	CONST. NO.	R/W NO.			
			S 193(8)	3193-08	5	10

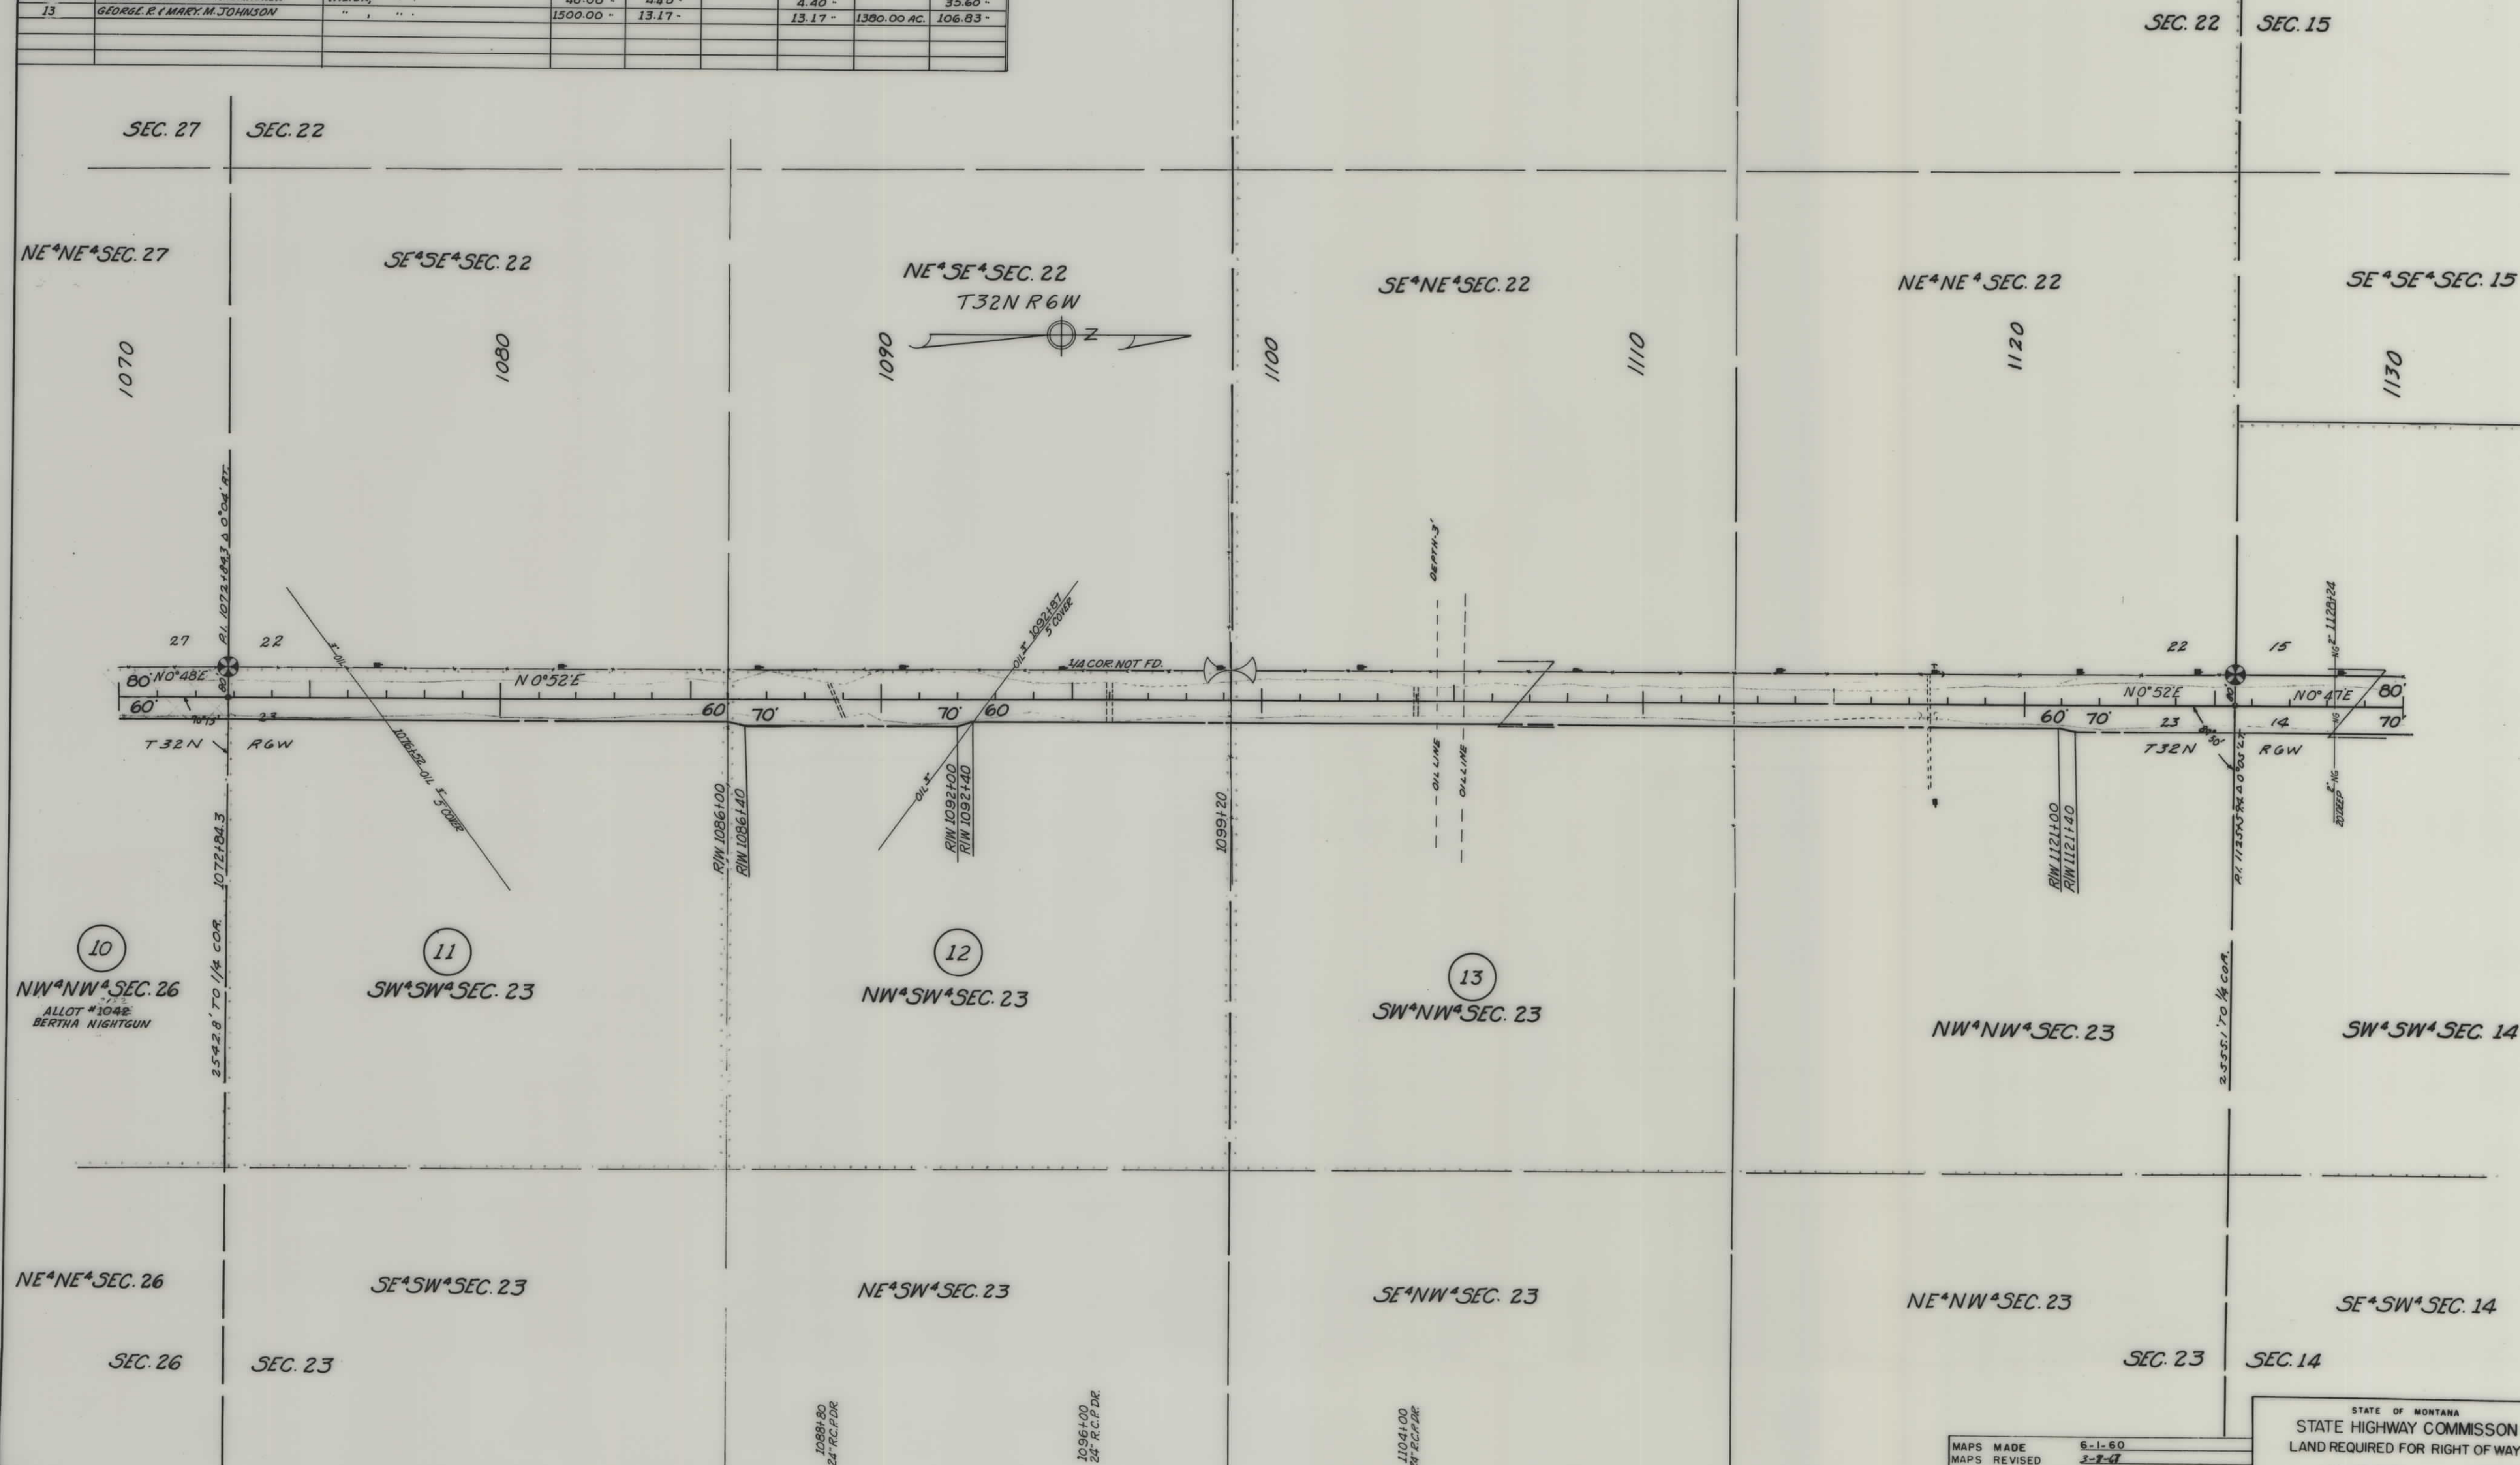


MAPS MADE 6-1-60
 MAPS REVISED 3-7-67
 MAPS TO BUR. PUB. ROADS
 MAPS TO BUR. PUB. ROADS 3-7-67, 5-29-67

STATE OF MONTANA
 STATE HIGHWAY COMMISSION
 LAND REQUIRED FOR RIGHT OF WAY
 GLACIER COUNTY
 SCALE 1" = 200' MAP APPROVED BY


OWNERSHIPS								
PARCEL	NAME	ADDRESS	TOTAL ACREAGE	GROSS TAKE ACREAGE	P.T.W. ACREAGE	NET TAKE ACREAGE	REMAINDER	
							LEFT	RIGHT
13	GEORGE R. & MARY M. JOHNSTON	VALIER OR CUT BANK, MONT.	1500.00 AC.	13.17 AC.		13.17 AC.	1380.00 AC.	106.83 AC.
14	CHARLES EVERYBODY TALKS ABOUT ALLOT #2883	BROWNING, MONT.	40.00 "	4.42 "	0.10 AC.	4.32 "		35.58 "
15	U.S. IN TR. FOR BLKFT. IND. TRIBE		40.00 "	4.34 "	0.10 "	4.24 "		35.66 "
16	U.S. IN TR. FOR BLKFT. IND. TRIBE		40.00 "	4.60 "	1.58 "	3.22 "		35.20 "
17	GEORGE EDWARDS - ALLOT #630	BROWNING, MONT.	40.00 "	4.84 "	1.81 "	3.03 "		35.16 "

FED. ROAD DIST. NO.	STATE	FED. AID PROJECT NUMBERS		STATE NO.	SHEET NO.	TOTAL SHEETS
		CONST. NO.	R/W NO.			
8	MONT.		S 193 (8)	3193-08	6	10

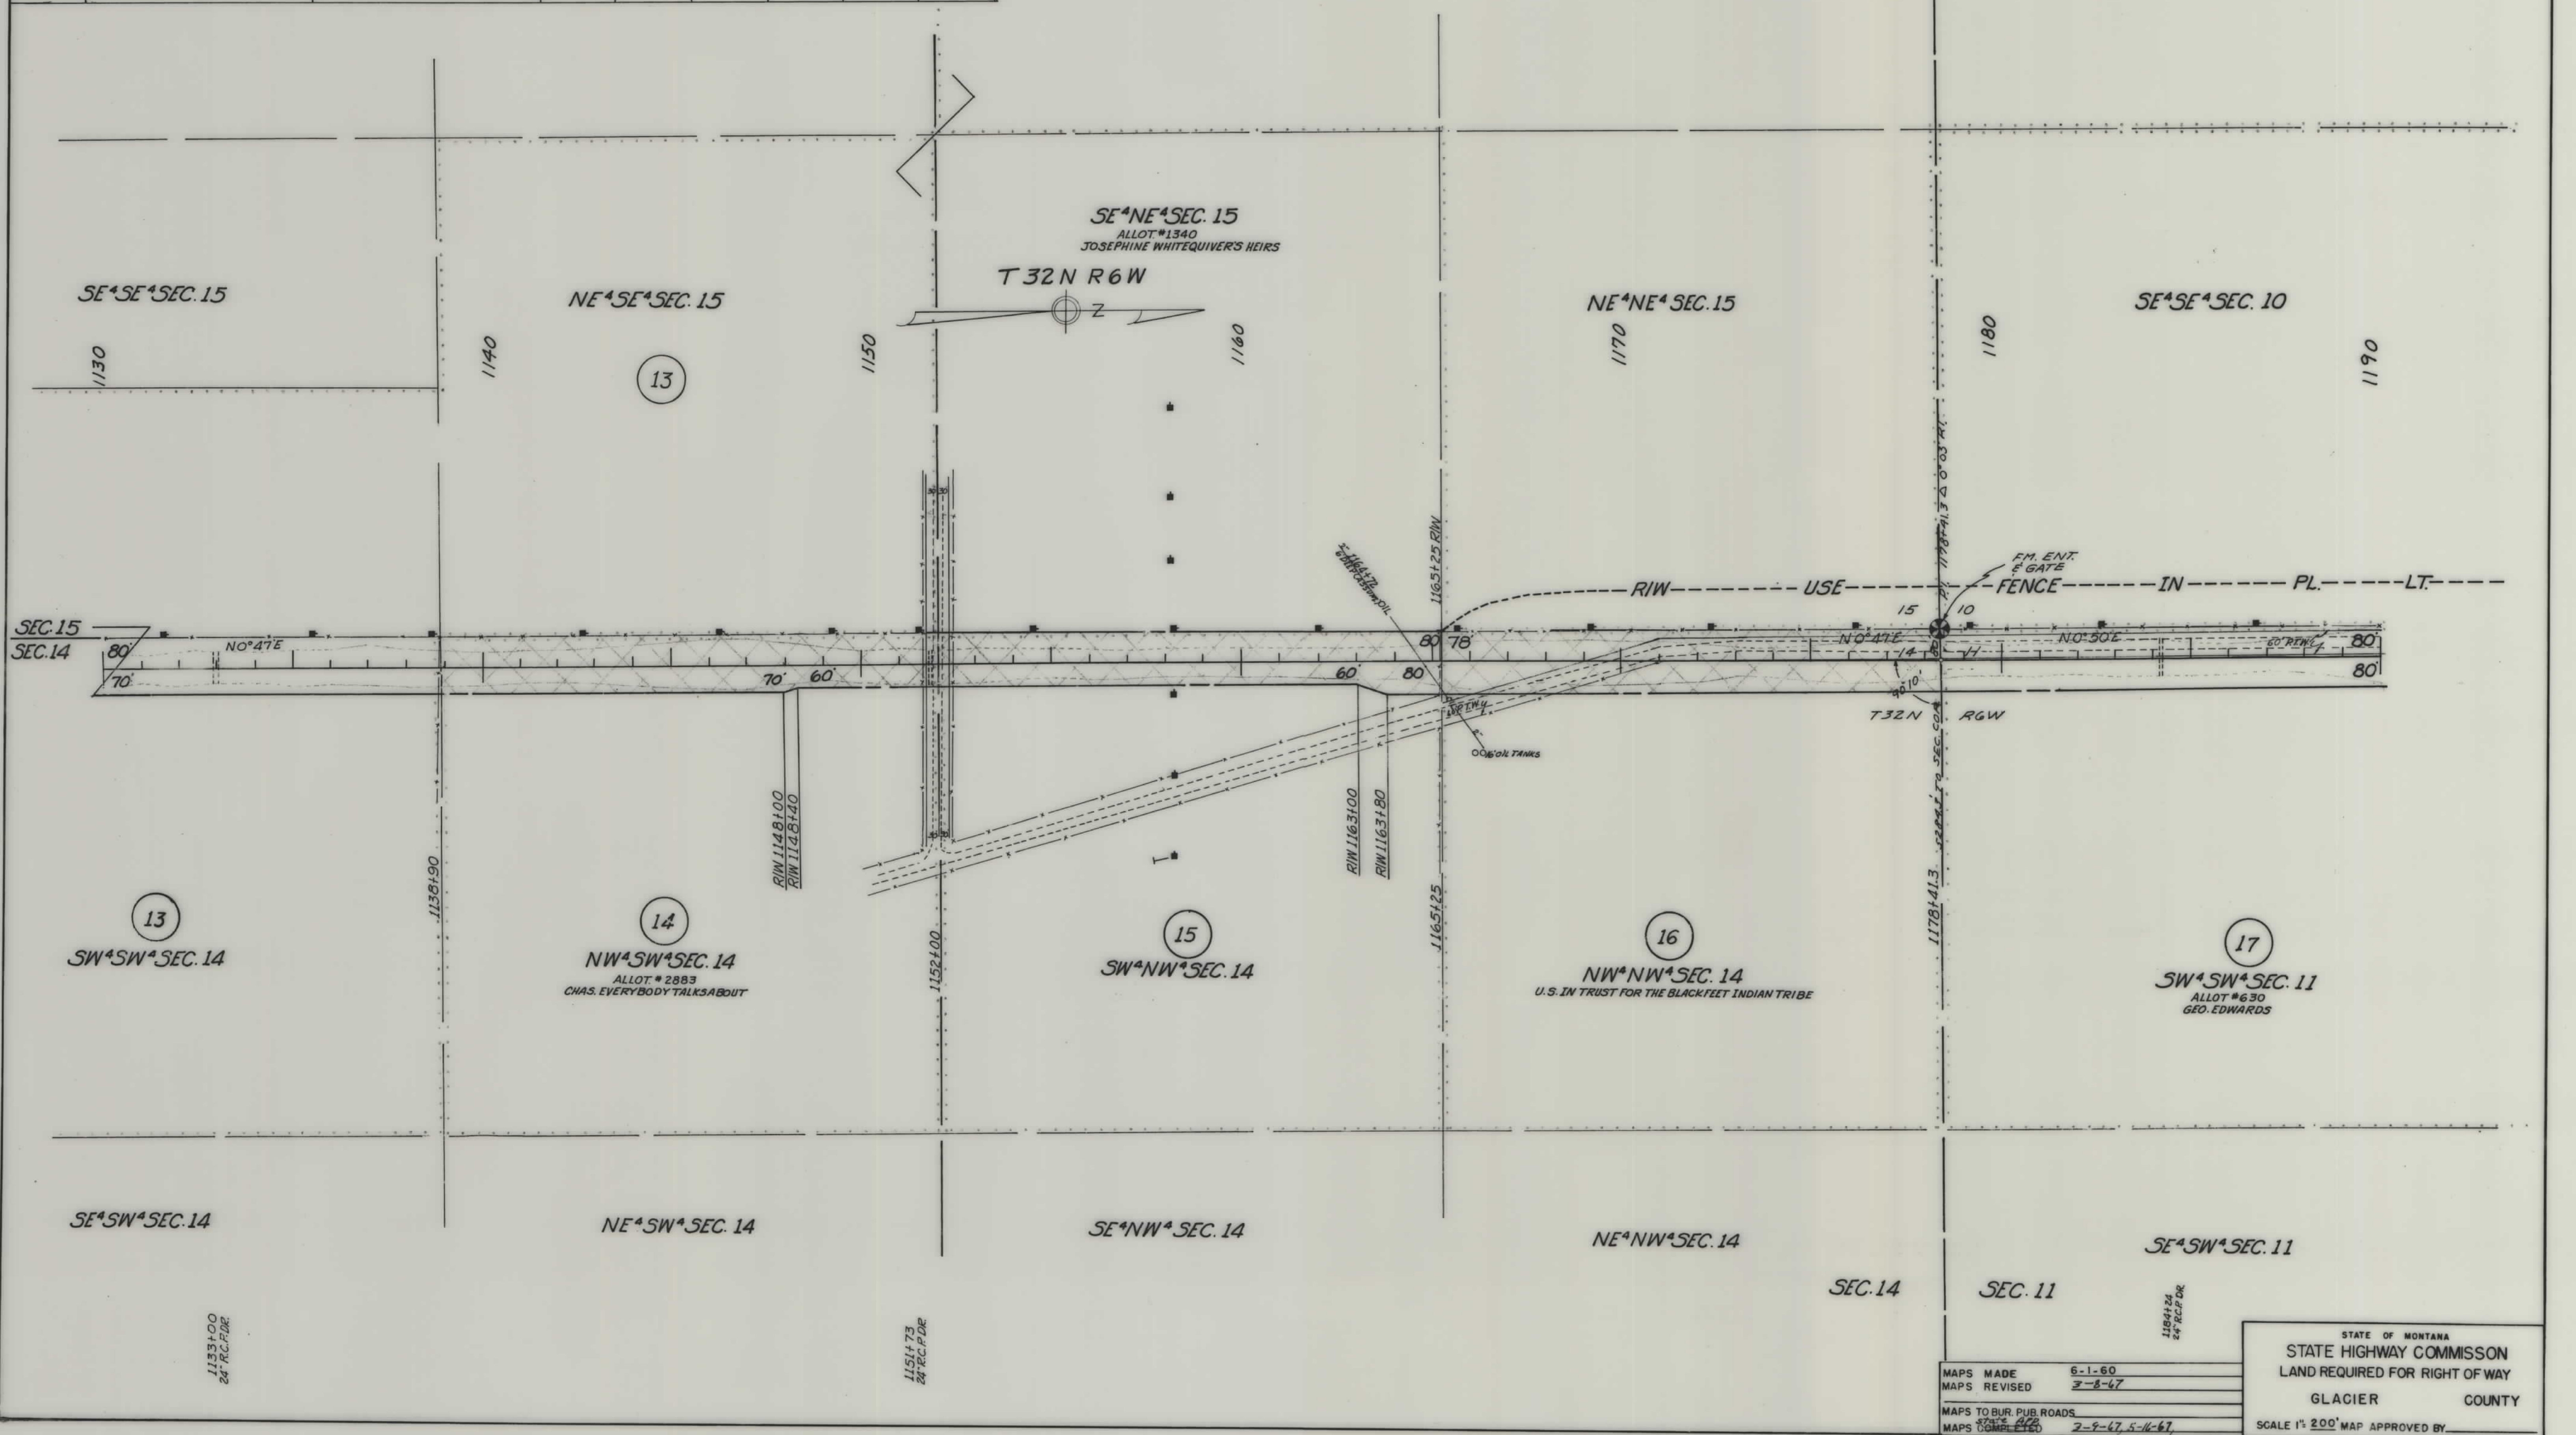

OWNERSHIPS							
PARCEL	NAME	ADDRESS	TOTAL ACREAGE	GROSS TAKE ACREAGE	P.T.W. ACREAGE	NET TAKE ACREAGE	REMAINDER LEFT RIGHT
17	GEORGE EDWARDS-ALLOT # 630		40.00 AC.	4.84 AC.	1.81 AC.	3.03 AC.	35.16 AC.
18	U.S. IN TR. FOR THE BLKFT IND. TRIBE		40.00 AC.	4.58 AC.	1.72 AC.	2.86 AC.	35.42 AC.
19	THOMAS BEAR-ALLOT # 2007		40.00 "	4.53 "		4.53 "	35.47 "
20	DOMINICA BULLCHIEF EDWARDS-AL # 2762		40.00 "	4.56 "		4.56 "	35.44 "
21	VIRGINIA F. CHIEFALLOVER-ALLOT # 2809A		40.00 "	4.40 "		4.40 "	35.60 "
22	MILDRED CHIEFALLOVER-ALLOT # 2808		40.00 "	4.24 "		4.24 "	35.76 "

FED. ROAD DIST. NO.	STATE	FED. AID PROJECT NUMBERS		STATE NO.	SHEET NO.	TOTAL SHEETS
		CONST. NO.	R/W NO.			
8	MONT.		S 193(8)	3193-08	7	10

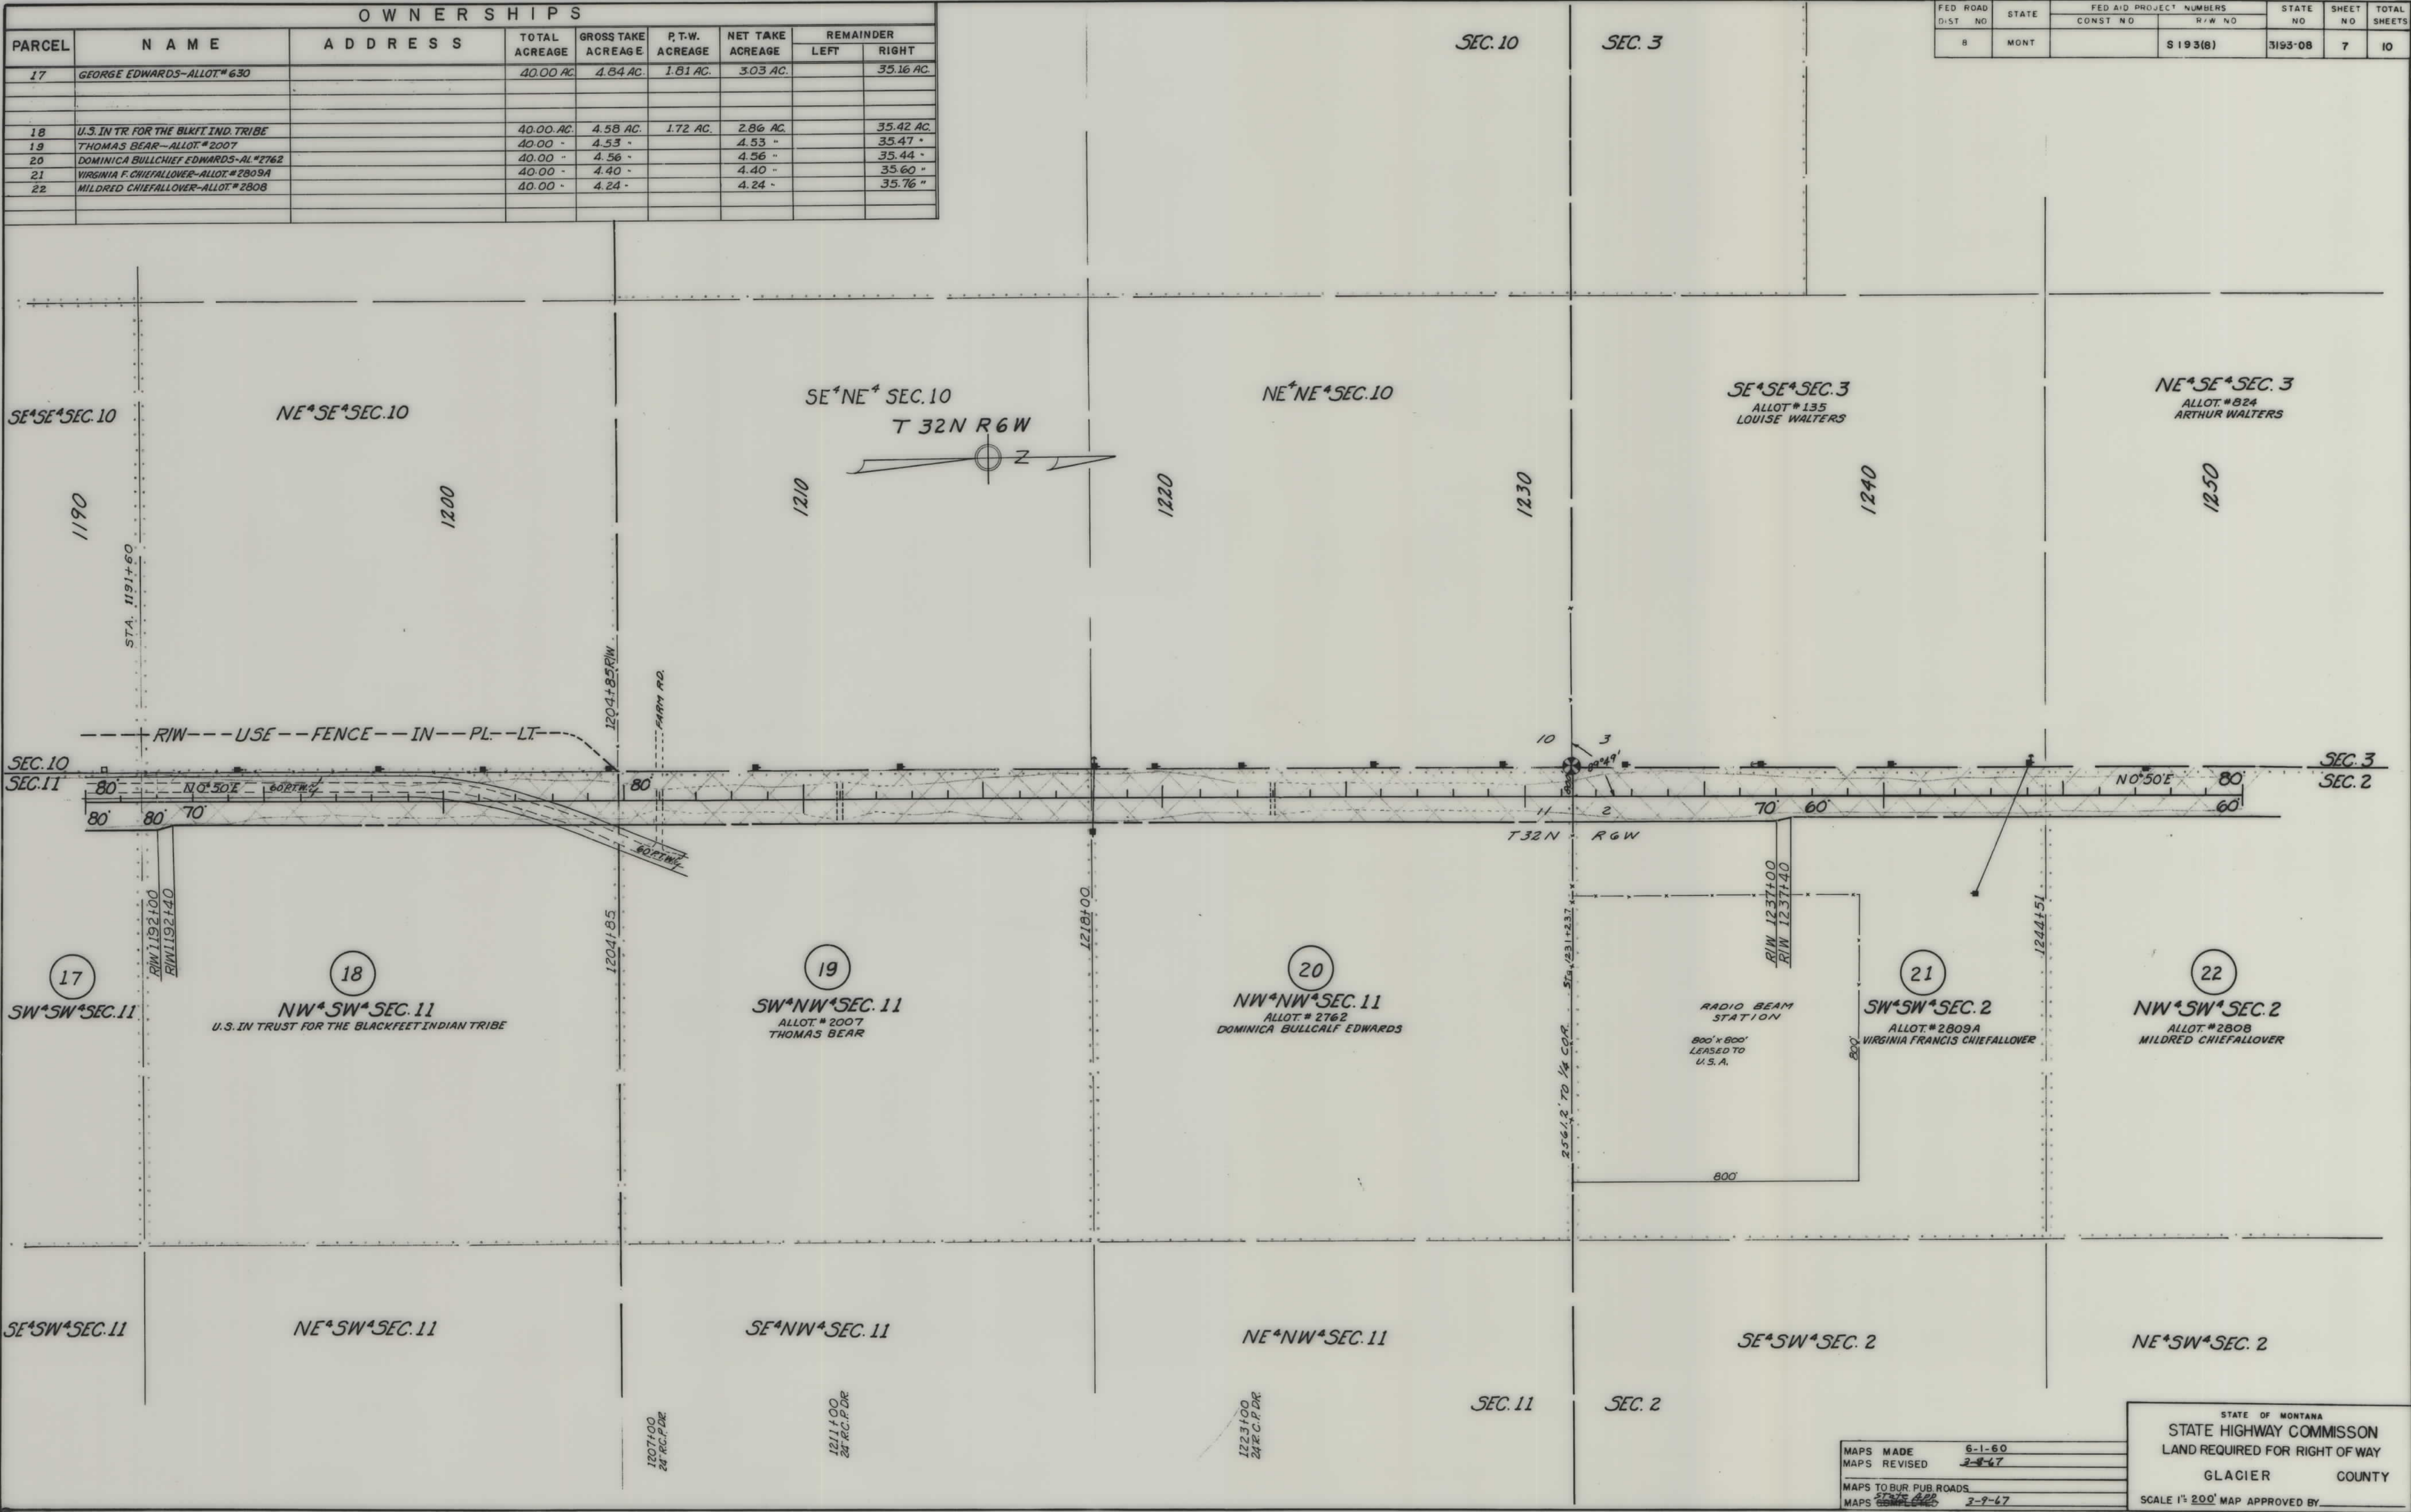


MAPS MADE	6-1-60
MAPS REVISED	2-8-67
MAPS TO BUR. PUB. ROADS	
MAPS COMPLETED	3-9-67

STATE OF MONTANA
STATE HIGHWAY COMMISSION
LAND REQUIRED FOR RIGHT OF WAY
GLACIER COUNTY
SCALE 1"=200' MAP APPROVED BY _____

OWNERSHIPS								
PARCEL	NAME	ADDRESS	TOTAL ACREAGE	GROSS TAKE ACREAGE	P.T.W. ACREAGE	NET TAKE ACREAGE	REMAINDER	
							LEFT	RIGHT
25	ELEANOR MAY WILLIAMSON (PHELPS)		400.00 AC.	25.38 AC.		25.38 AC.	68.53 AC.	305.89 AC.
	ALLOT # 3455							
26	HEIR: HERBERT JEROME WILLIAMSON	1210 N. 4 TH ST. APT. J, TAFT, CAL.						
29	ROSEMARY TEEL	CUT BANK, MONT.		15.30 "	1.00 "	14.30 "		
		" " " "		0.89 "		0.89 "		

FED. ROAD DIST. NO.	STATE	FED. AID PROJECT NUMBERS		STATE NO.	SHEET NO.	TOTAL SHEETS
		CONST. NO.	R/W NO.			
8	MONT.		S 193 (8)	3193-08	9	10

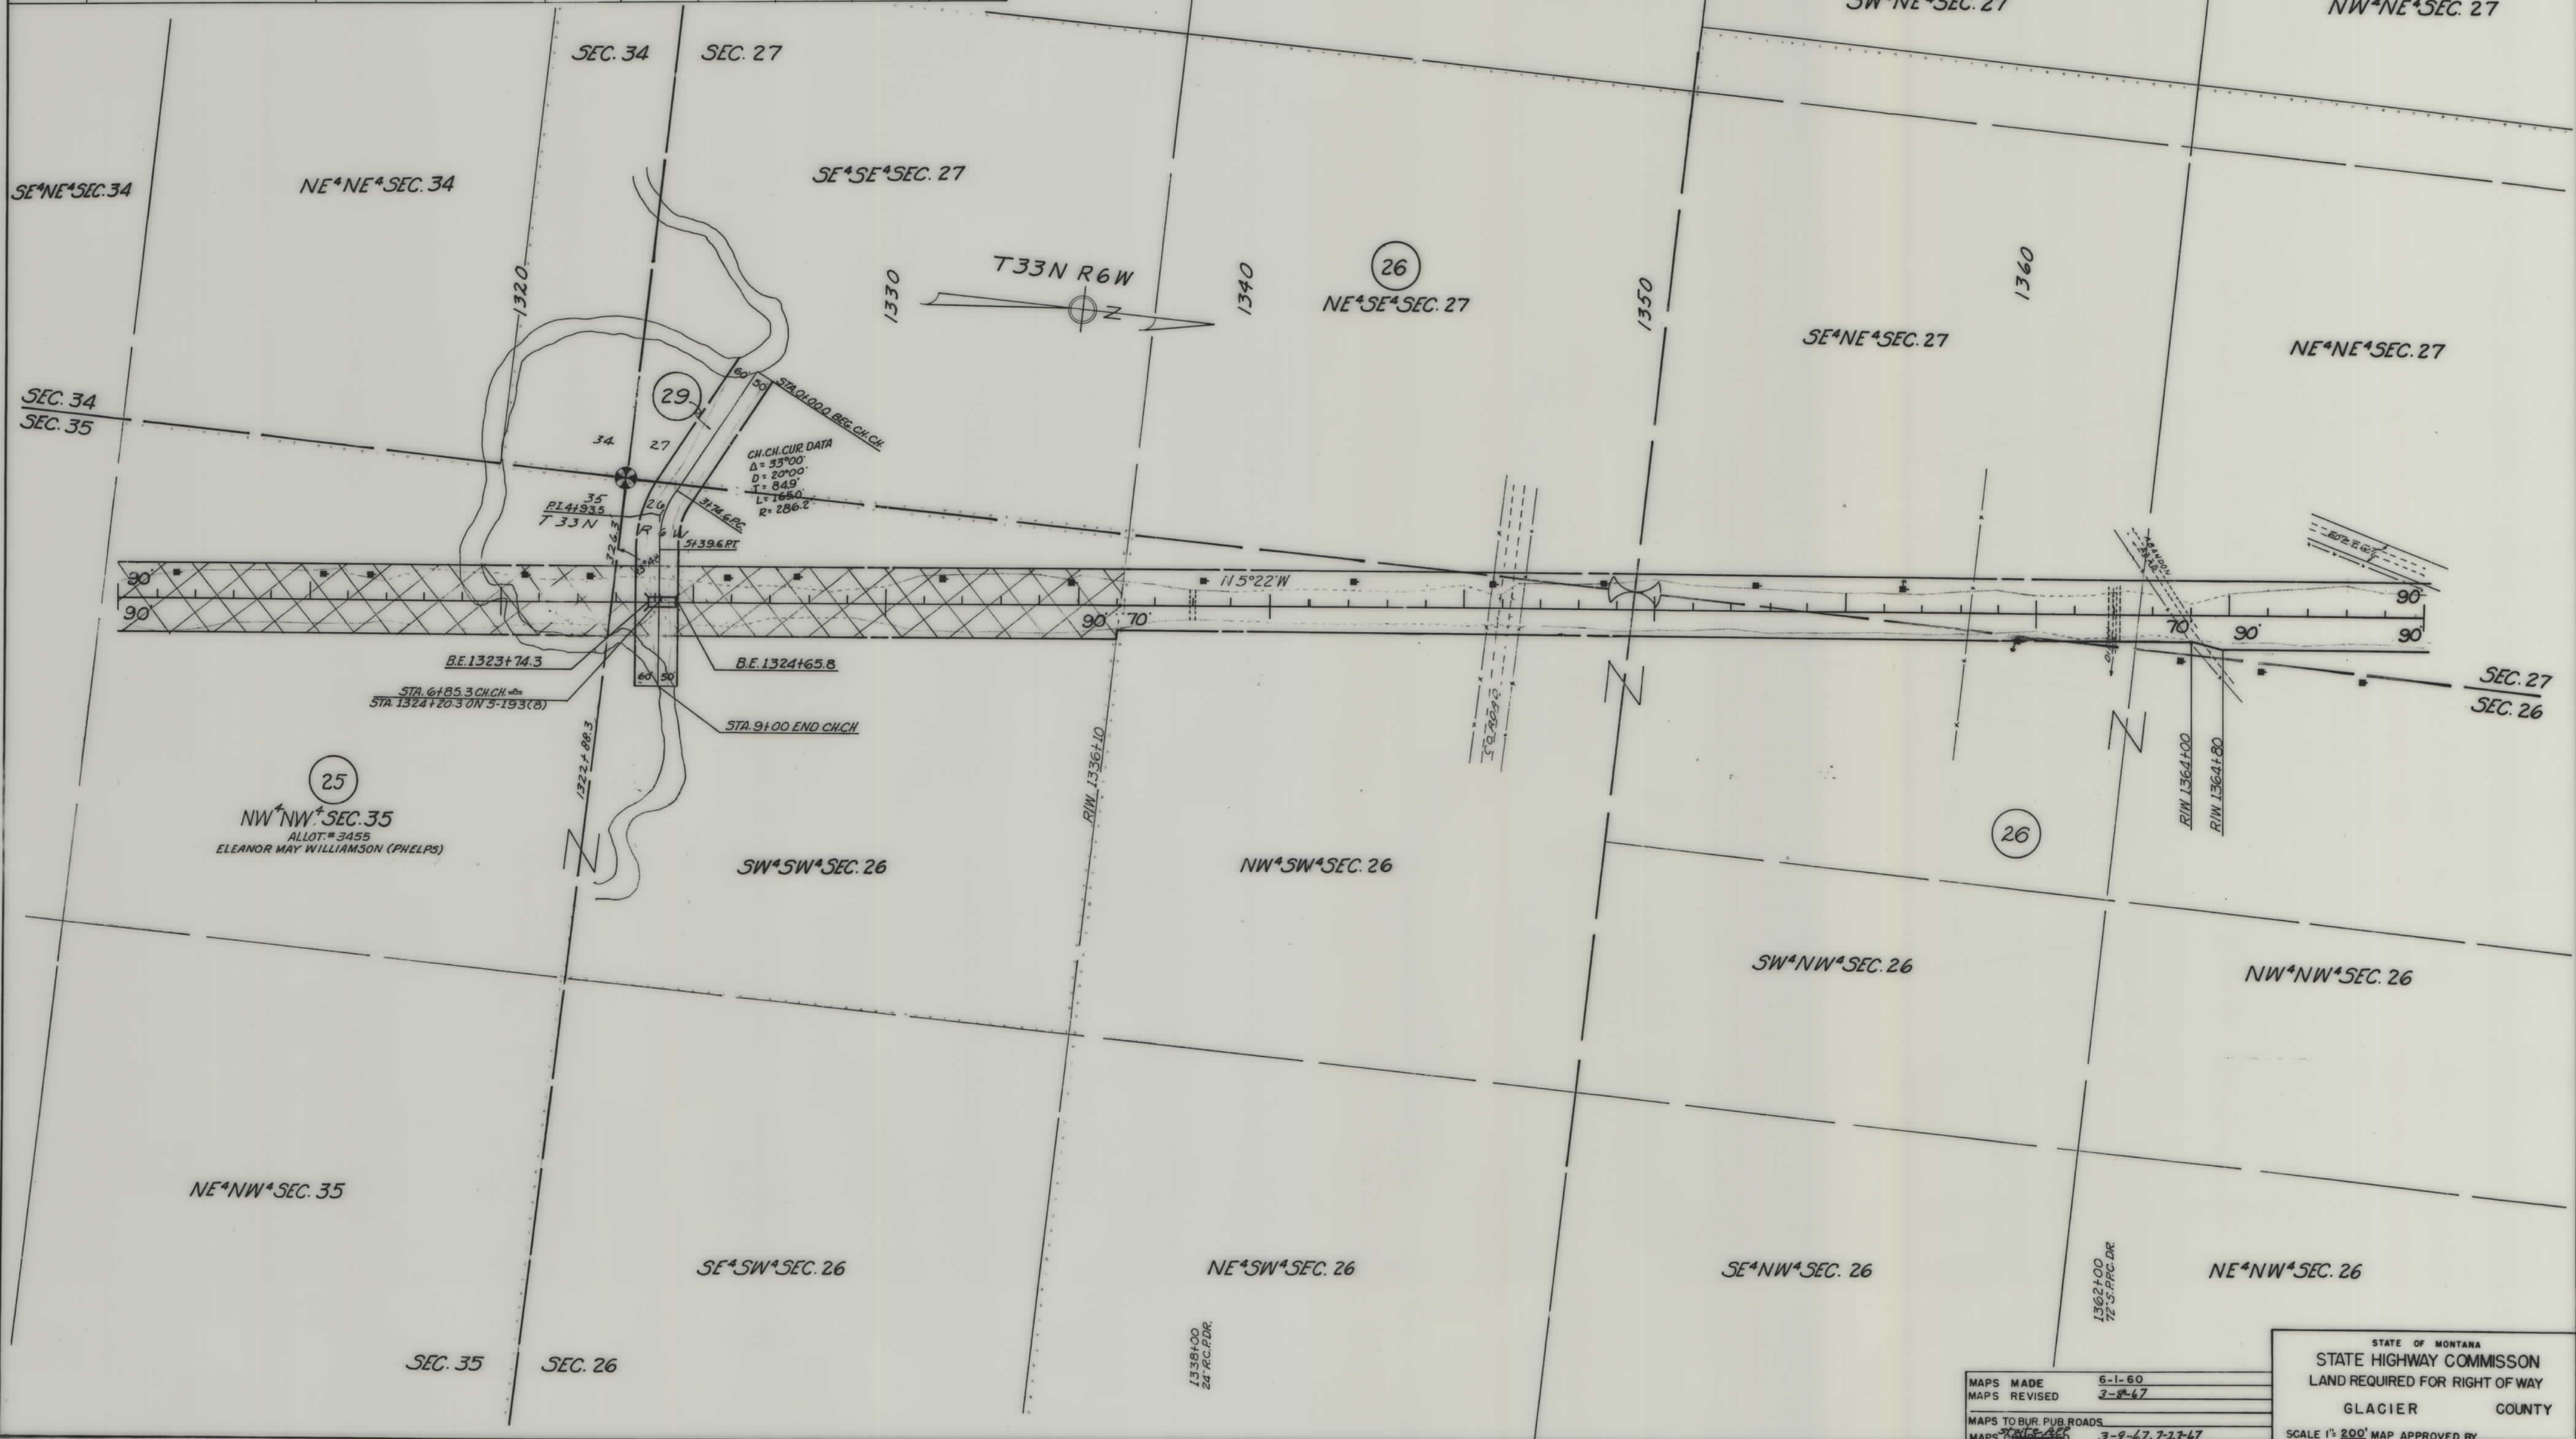

MAPS MADE	6-1-60
MAPS REVISED	3-8-67
MAPS TO BUR. PUB. ROADS	
MAPS CORRECTED	3-9-67, 7-27-67

STATE OF MONTANA
STATE HIGHWAY COMMISSION
LAND REQUIRED FOR RIGHT OF WAY
GLACIER COUNTY
SCALE 1" = 200' MAP APPROVED BY _____

OWNERSHIPS							
PARCEL	NAME	ADDRESS	TOTAL ACREAGE	GROSSTAKE ACREAGE	R.T.W. ACREAGE	NET TAKE ACREAGE	REMAINDER LEFT RIGHT
26	ROSEMARY TEEL	CUT BANK, MONT.		15.30 AC.	1.00 AC.	14.30 AC.	
27	JL. EVELYN VOILA STEEN	" " "	160.00 "	0.36 "	0.01 AC.	0.35 "	159.64 AC.
28	GLACIER CO. CITY OF CUT BANK	CUT BANK, MONT.	1410.2 "	18.42 "	7.39 "	11.03 "	
26129	ROSEMARY TEEL	" " "	680.00 "	16.19 "	1.00 "	15.19 "	168.52 AC. 495.29 "

FED. ROAD DIST. NO.	STATE	FED. AID PROJECT NO.	STATE NO.	SHEET NO.	TOTAL SHEETS
8	MONT.	S 193 (8)	3193-08	10	10



MAPS MADE	6-1-60
MAPS REVISED	7-8-67
MAPS TO BUILT PUB. ROADS	3-9-67, 7-17-67, 7-27-67

STATE OF MONTANA
STATE HIGHWAY COMMISSION
LAND REQUIRED FOR RIGHT OF WAY
GLACIER COUNTY
SCALE 1" = 200' MAP APPROVED BY _____