

**PLANS
NOT
TO
SCALE**

5-197(1) - P.E. & R/W
5-197(2) - Bridges
5-197(3) - Const.




S-197(1) - P.E. & R/W
S-197(2) - Bridges
S-197(3) - Const.

[illegible]

STATE OF MONTANA
STATE HIGHWAY COMMISSION
LAND REQUIRED FOR RIGHT OF WAY
DANIELS COUNTY
SCALE 1"= 400' MAP COMPLETED April 18, 1951

FED. ROAD DIST. NO.	STATE	FED. AID PROJ. NO.	R/W NO.	SHEET NO.	TOTAL SHEETS
8	MONT.	S197(3)	3197-01	3	7


5-197(1) - P.E. & R/W
 5-197(2) - Bridges
 5-197(3) - Const.

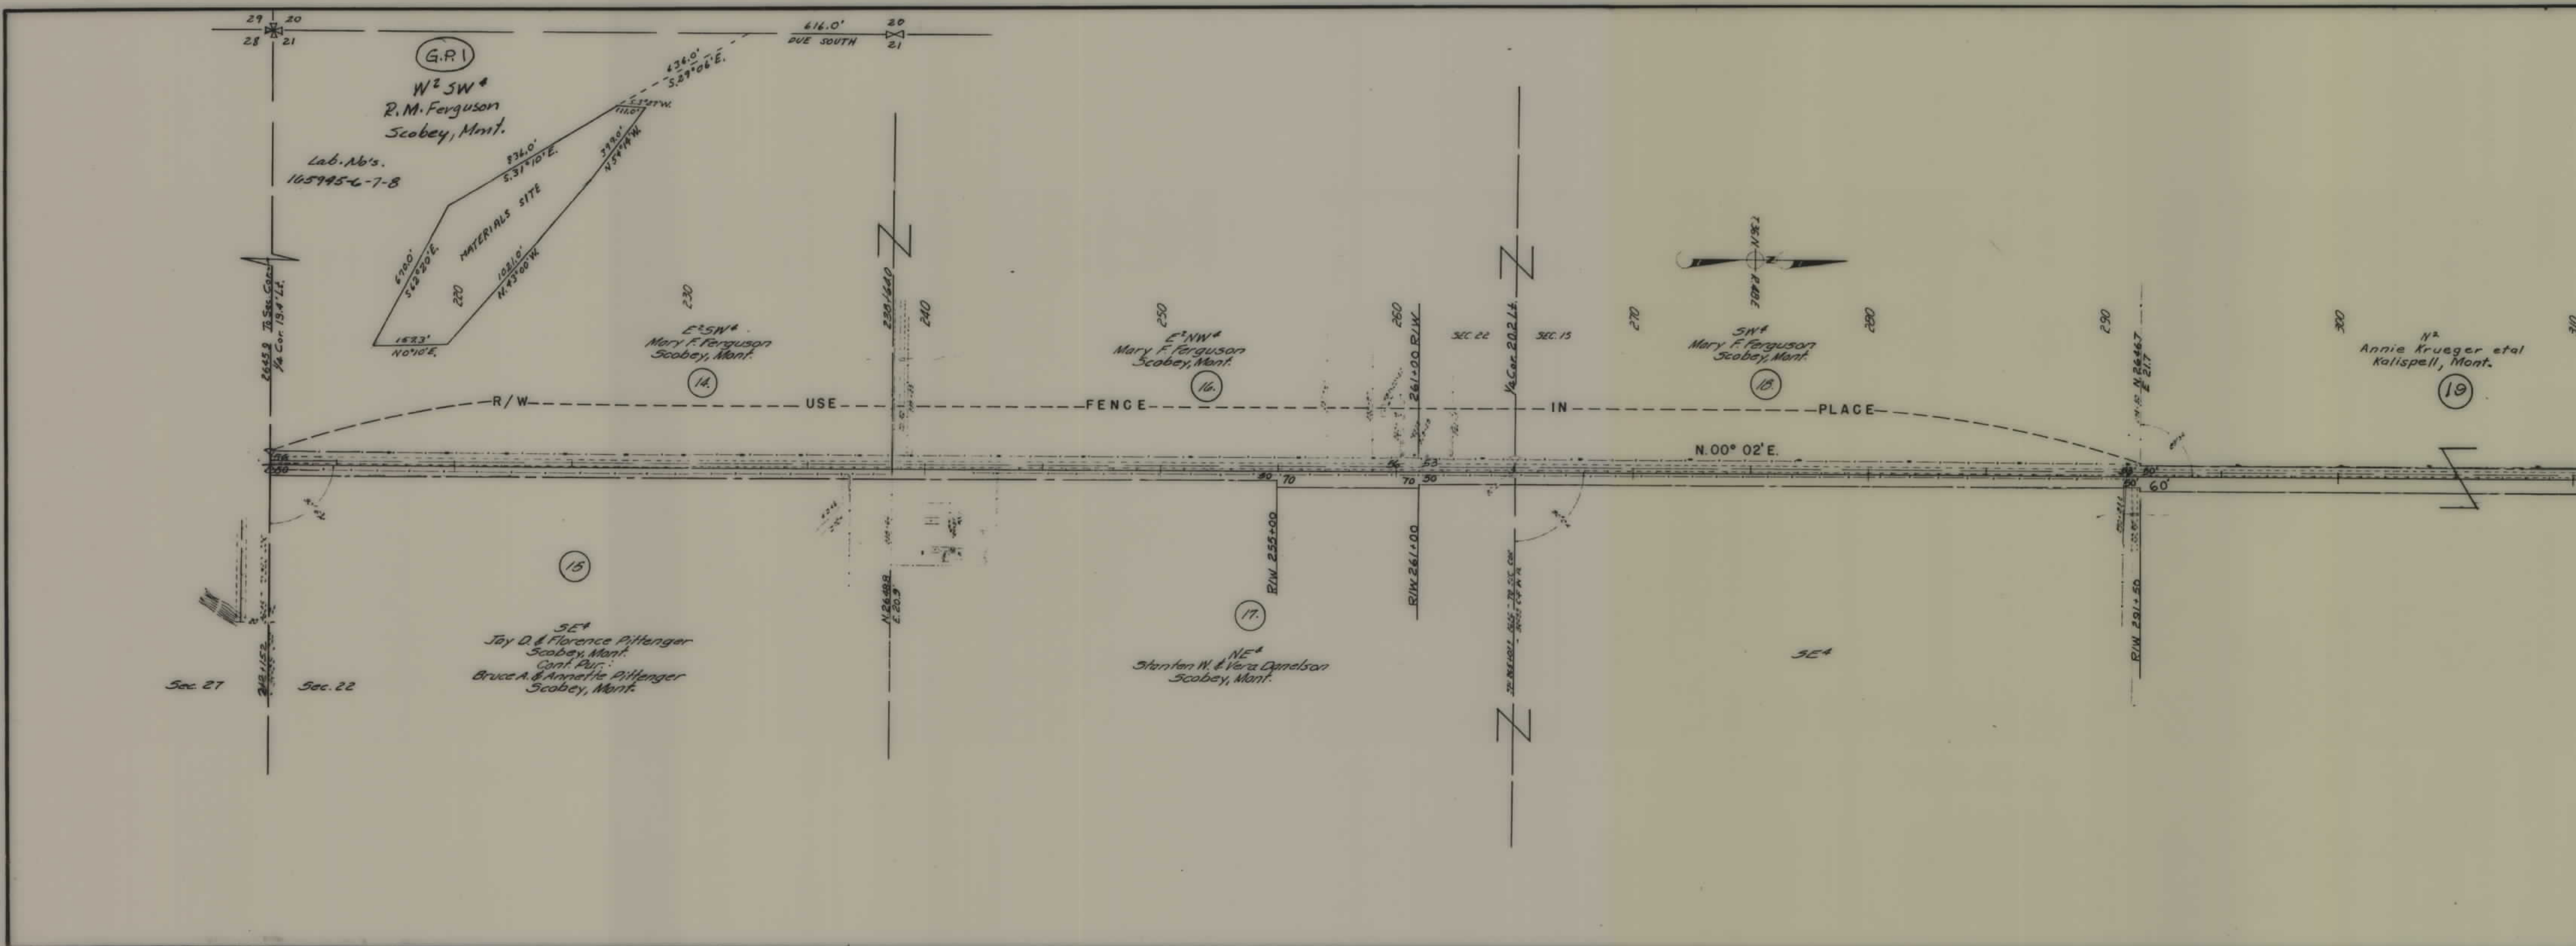

STATE OF MONTANA
 STATE HIGHWAY COMMISSION
 LAND REQUIRED FOR RIGHT OF WAY
 DANIELS COUNTY
 SCALE 1" = 400' MAP COMPLETED April 18, 1957


FED. ROAD DIST. NO.	STATE	FED. AID PROJ. NO.	R/W NO.	SHEET NO.	TOTAL SHEETS
8	MONT.	S197(3)	3197-01	4	7

5-197(1) - P.E. & R/W
5-197(2) - Bridges
5-197(3) - Cuts

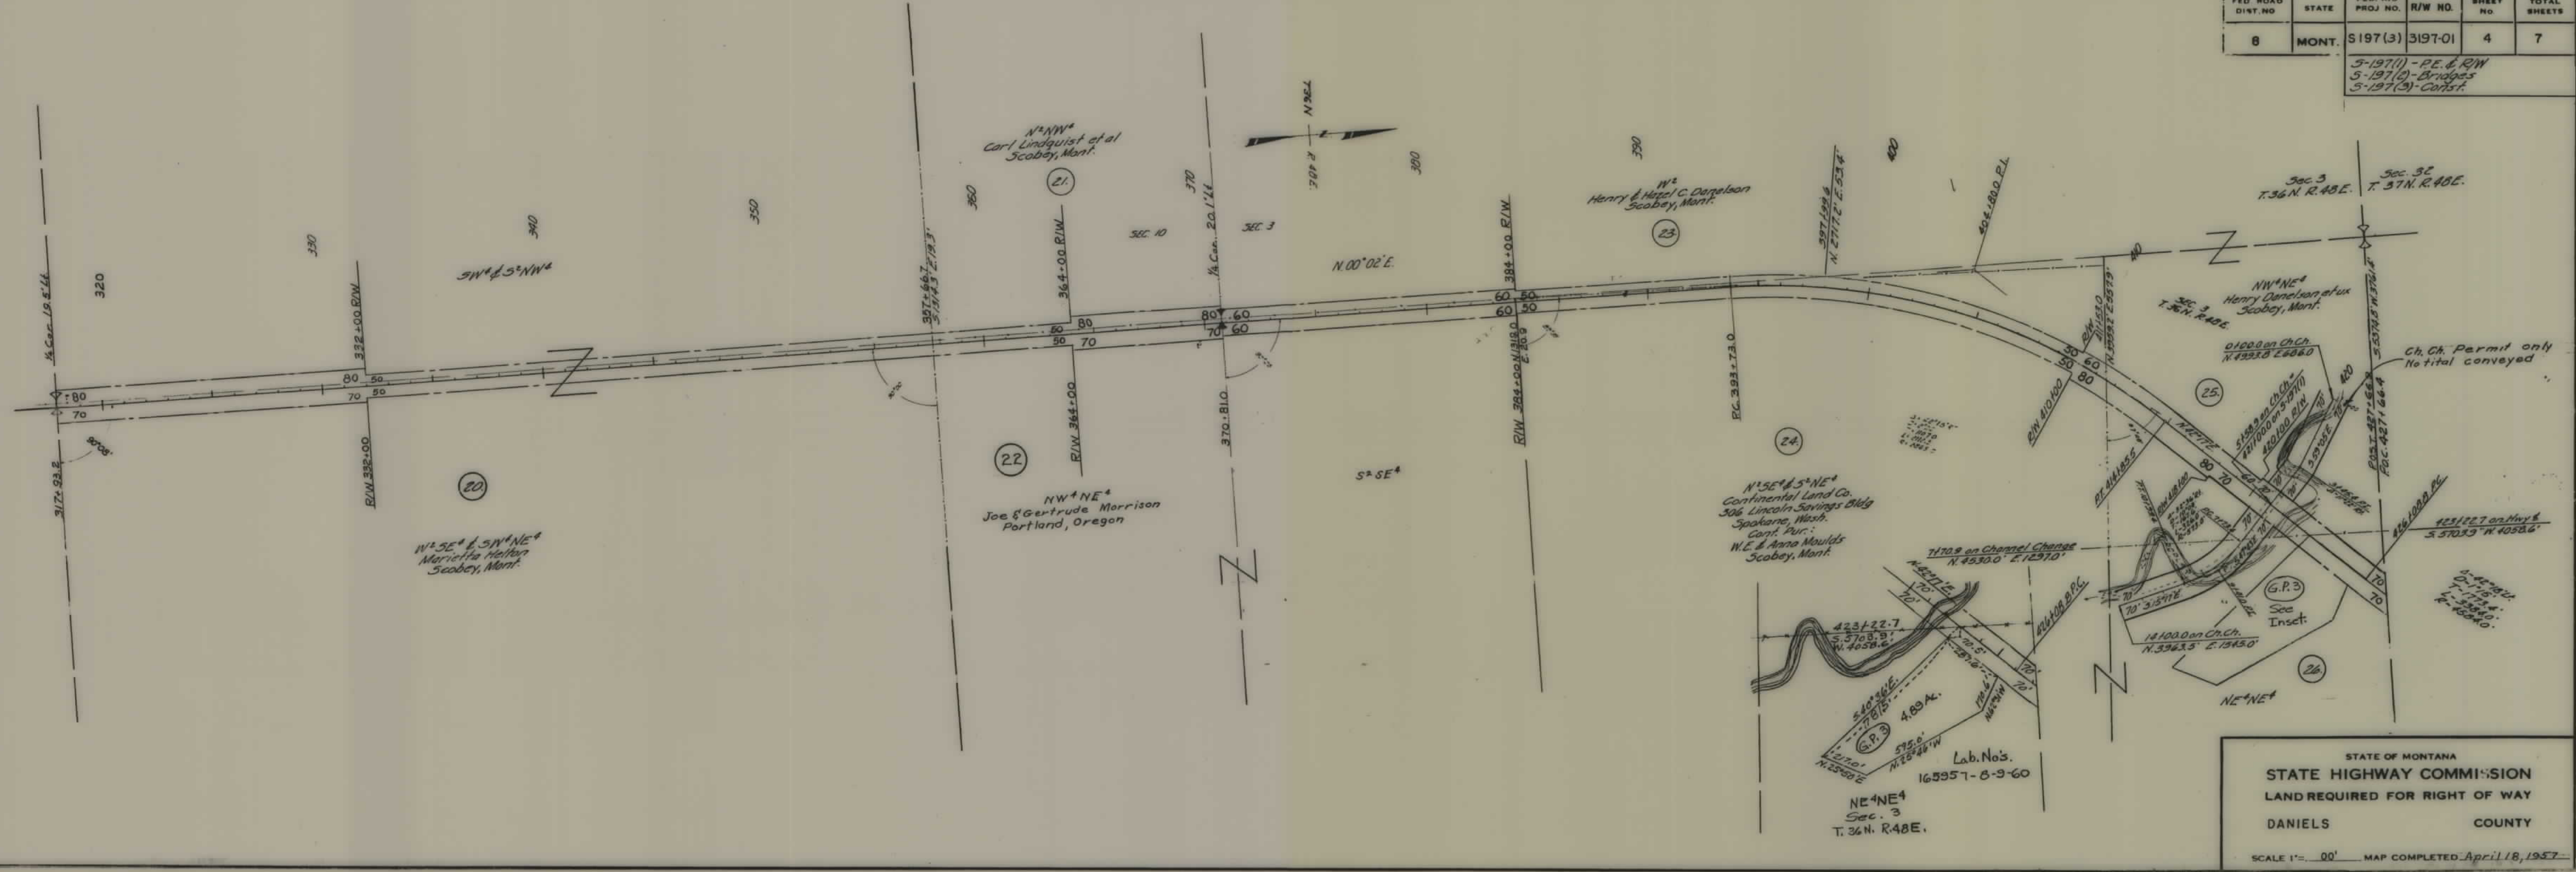

SHEET NO.	TOTAL SHEETS	S. & E.	FED AID PROJ. NO.	R/W NO.
5	7	MONT	S197(3)	3197-01


5-197(1) - P.E. & R/W
5-197(2) - Bridges
5-197(3) - Const.

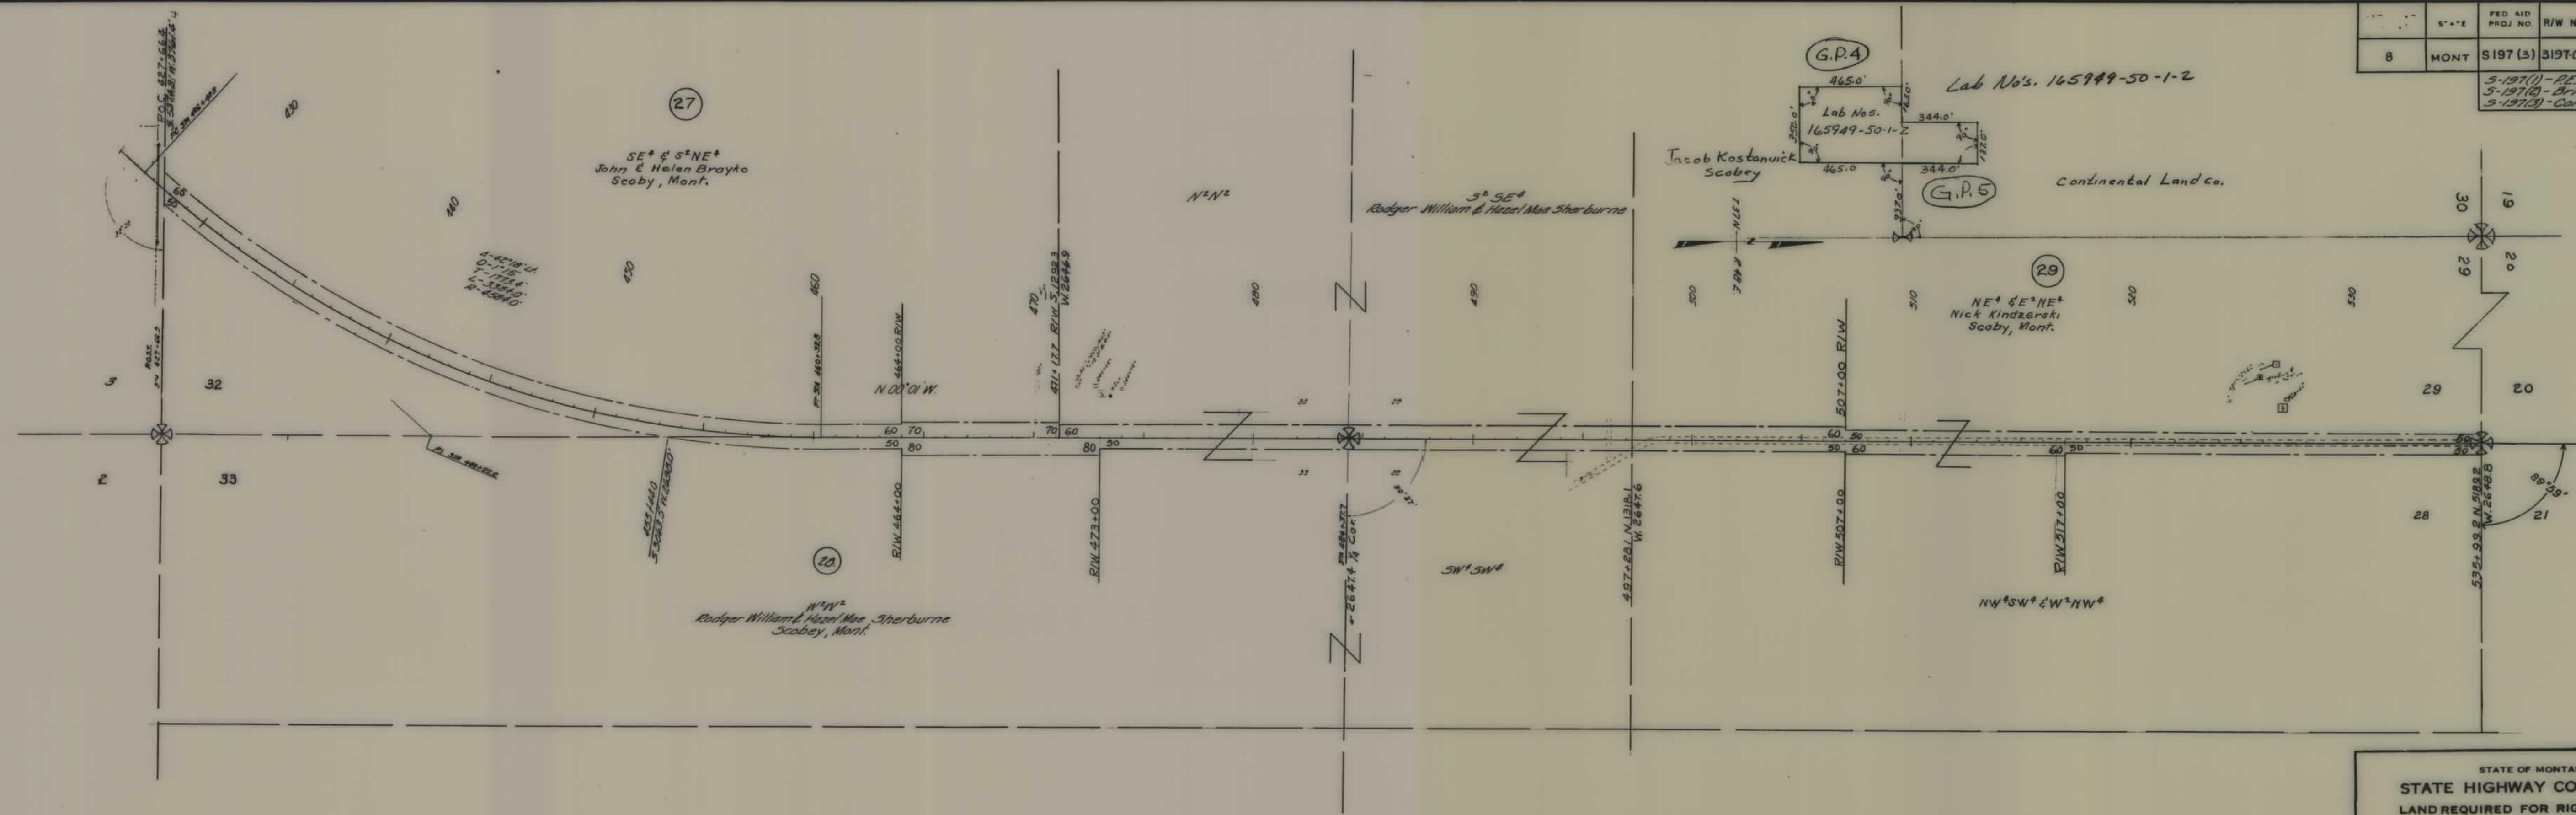

STATE OF MONTANA
STATE HIGHWAY COMMISSION
LAND REQUIRED FOR RIGHT OF WAY
DANIELS COUNTY
SCALE 1" = 400' MAP COMPLETED April 18, 1957

F.D. ROAD DIST NO.	STATE	FED. AID PROJ. NO.	R/W NO.	SHEET NO.	TOTAL SHEET
8	MONT.	SI97(3)	3197-01	6	7

5-197(1) - RE. & RW
5-197(2) - Bridges
5-197(3) - Const.

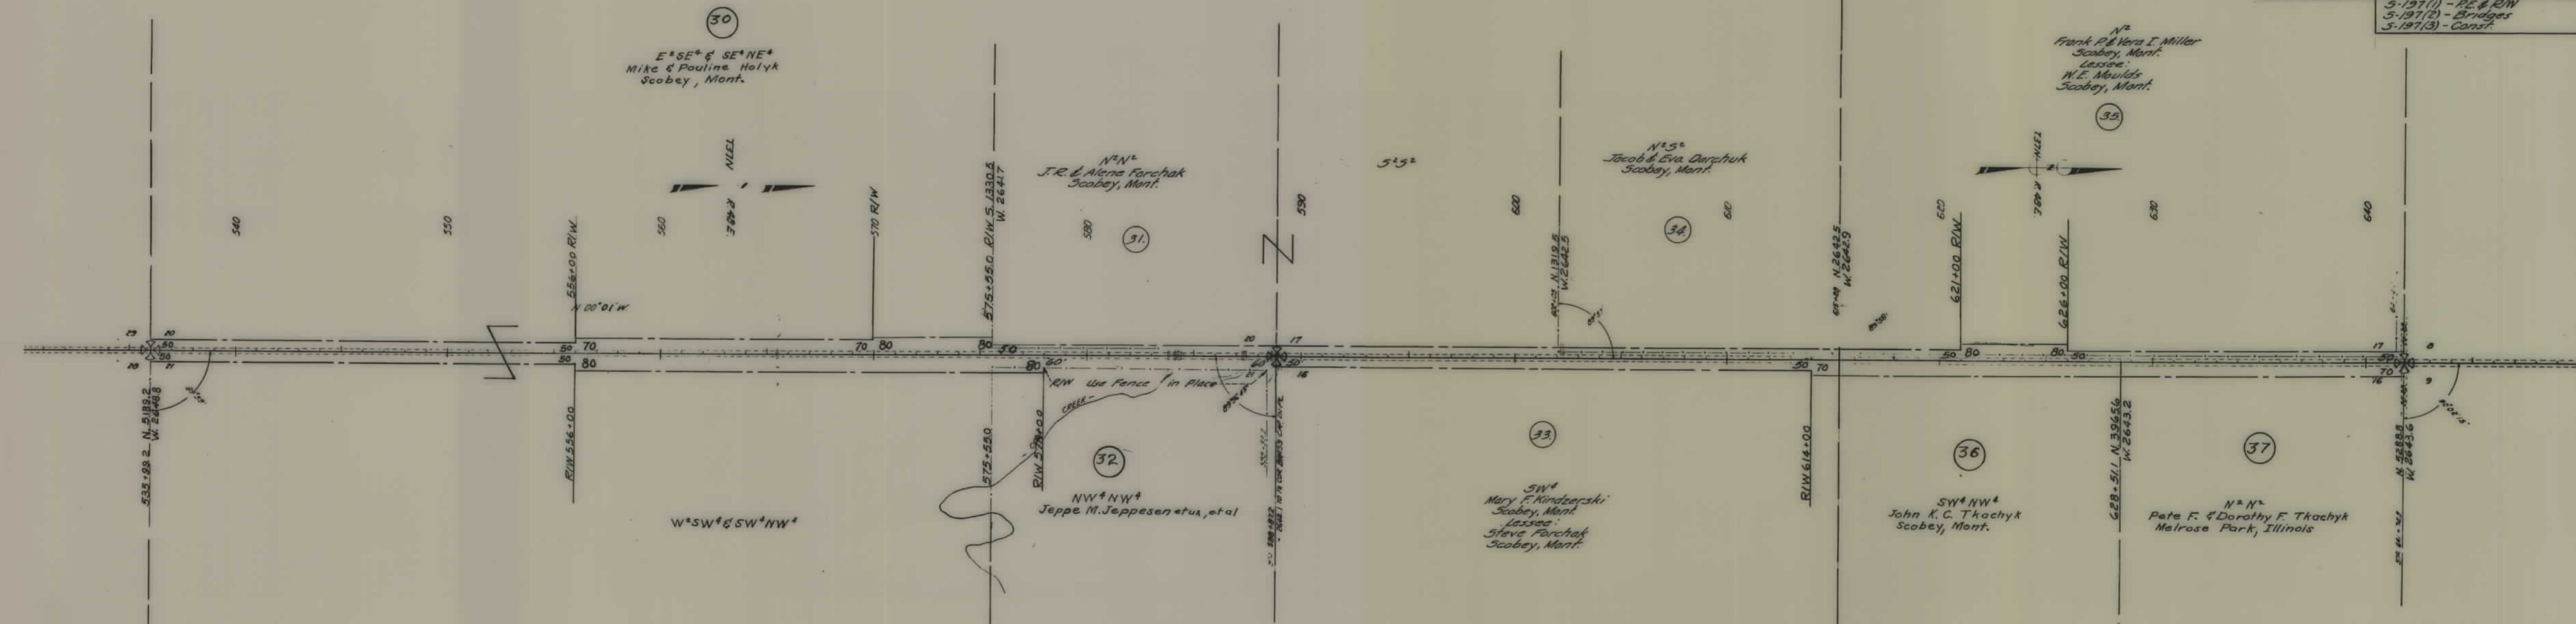

5-197(1) - P.E. & R/W
5-197(2) - Bridges
5-197(3) - Const.

