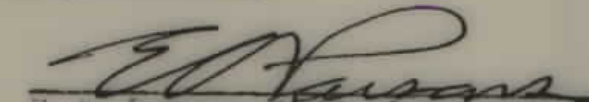


**PLANS
NOT
TO
SCALE**


AFFIDAVIT

STATE OF MONTANA
COUNTY OF LEWIS AND CLARK

E. C. PARSONS, being duly sworn, deposes and says, that he is the Right of Way Engineer of the State Highway Commission of the State of Montana, and that this map, consisting of Sheets 1, 2 and 3 of Montana S 200 (3), was prepared under his supervision from an accurate survey of the proposed highway, and correctly represents the location and widths of the proposed highway and shows in hatching the lands which it will affect as mentioned in the accompanying application, and that it extends westerly from the town of Froid in Roosevelt County for a distance of approximately 10.6 miles.



E. C. Parsons, Right of Way Engineer
State Highway Commission

Subscribed and sworn to before me this 28th day of September, 1955.

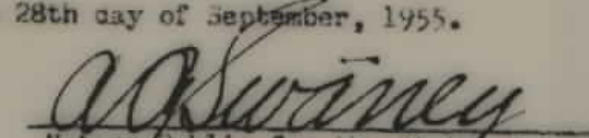
Notary Public for the State of Montana
Residing at Helena, Montana
My commission expires June 15, 1958

CERTIFICATE

We hereby certify that this map, consisting of Sheets 1, 2 and 3 of Montana S 200 (3), has been prepared from an accurate survey of the proposed highway, and that it correctly represents the locations and widths of the proposed highway, and that it shows the lands which it will affect; that it extends westerly from the town of Froid in Roosevelt County for a distance of approximately 10.6 miles.

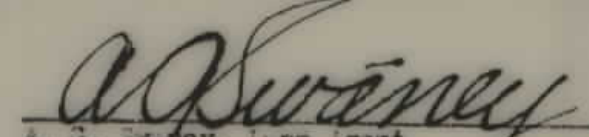
A. G. Swiney, Land Agent
State Highway Commission

DEPARTMENT OF THE INTERIOR
BUREAU OF INDIAN AFFAIRS
FORT PECK INDIAN AGENCY
POPLAR, MONTANA

Approved as to Indian lands within the Fort Peck Indian Reservation, as shown in hatching on this map, consisting of Sheets 1, 2 and 3 of Montana S 200 (3), pursuant to the provisions of the Act of September 5, 1948 (62 Stat. 17), and Departmental Regulations 25 C.F.R. 256 as amended August 10, 1951 (16 FR 8578), subject to any prior, valid, existing right or adverse claim.

(date)

Superintendent

APPROVAL IS SHOWN ON
R/W MAP

Roosevelt County

FED. ROAD DIST. NO.	STATE	FED. AID PROJ. NO.	R/W NO.	SHEET NO.	TOTAL SHEETS
8	MONT	200(3)	3200(1)	1	5

Certification On file
(1 Sheet)

STATE OF MONTANA
STATE HIGHWAY COMMISSION
LAND REQUIRED FOR RIGHT OF WAY
ROOSEVELT COUNTY
SCALE 1" = 400' MAP COMPLETED 9-2-55

Approved as to Indian lands within the Fort Peck Indian Reservation, as shown in heretofore on this map, consisting of Sheets 1, 2 and 3 of Montana S 200 (3), pursuant to the provisions of the Act of March 4, 1915 (38 Stat. 1183), and Departmental Regulations 25 CFR 256 (Sec. 256.28) as amended August 10, 1951 (16 FR 8578), subject to any prior, valid, existing right or adverse claim.

DEPARTMENT OF THE INTERIOR
BUREAU OF INDIAN AFFAIRS
FORT PECK INDIAN AGENCY
POPLAR, MONTANA

10-75-55

Clinton O. Jolley
Superintendent

S2
Martin Reynen
Froid, Mont.

Non-Indian

Non-Indian

Non-Indian

Non-Indian

N2
Henry Anderson
Froid, Mont.

Indian

Indian

W2
Allot # 630
Elizabeth McLaughlin (Reynen)

E2
Allot # 632
Edith McLaughlin

E1/4 NW
Arthur Reynen
Froid, Mont.

NE
Arthur Reynen
Froid, Mont.


W1/4 NW
Arthur Reynen
Froid, Mont.

Indian

Non-Indian

Non-Indian

Non-Indian

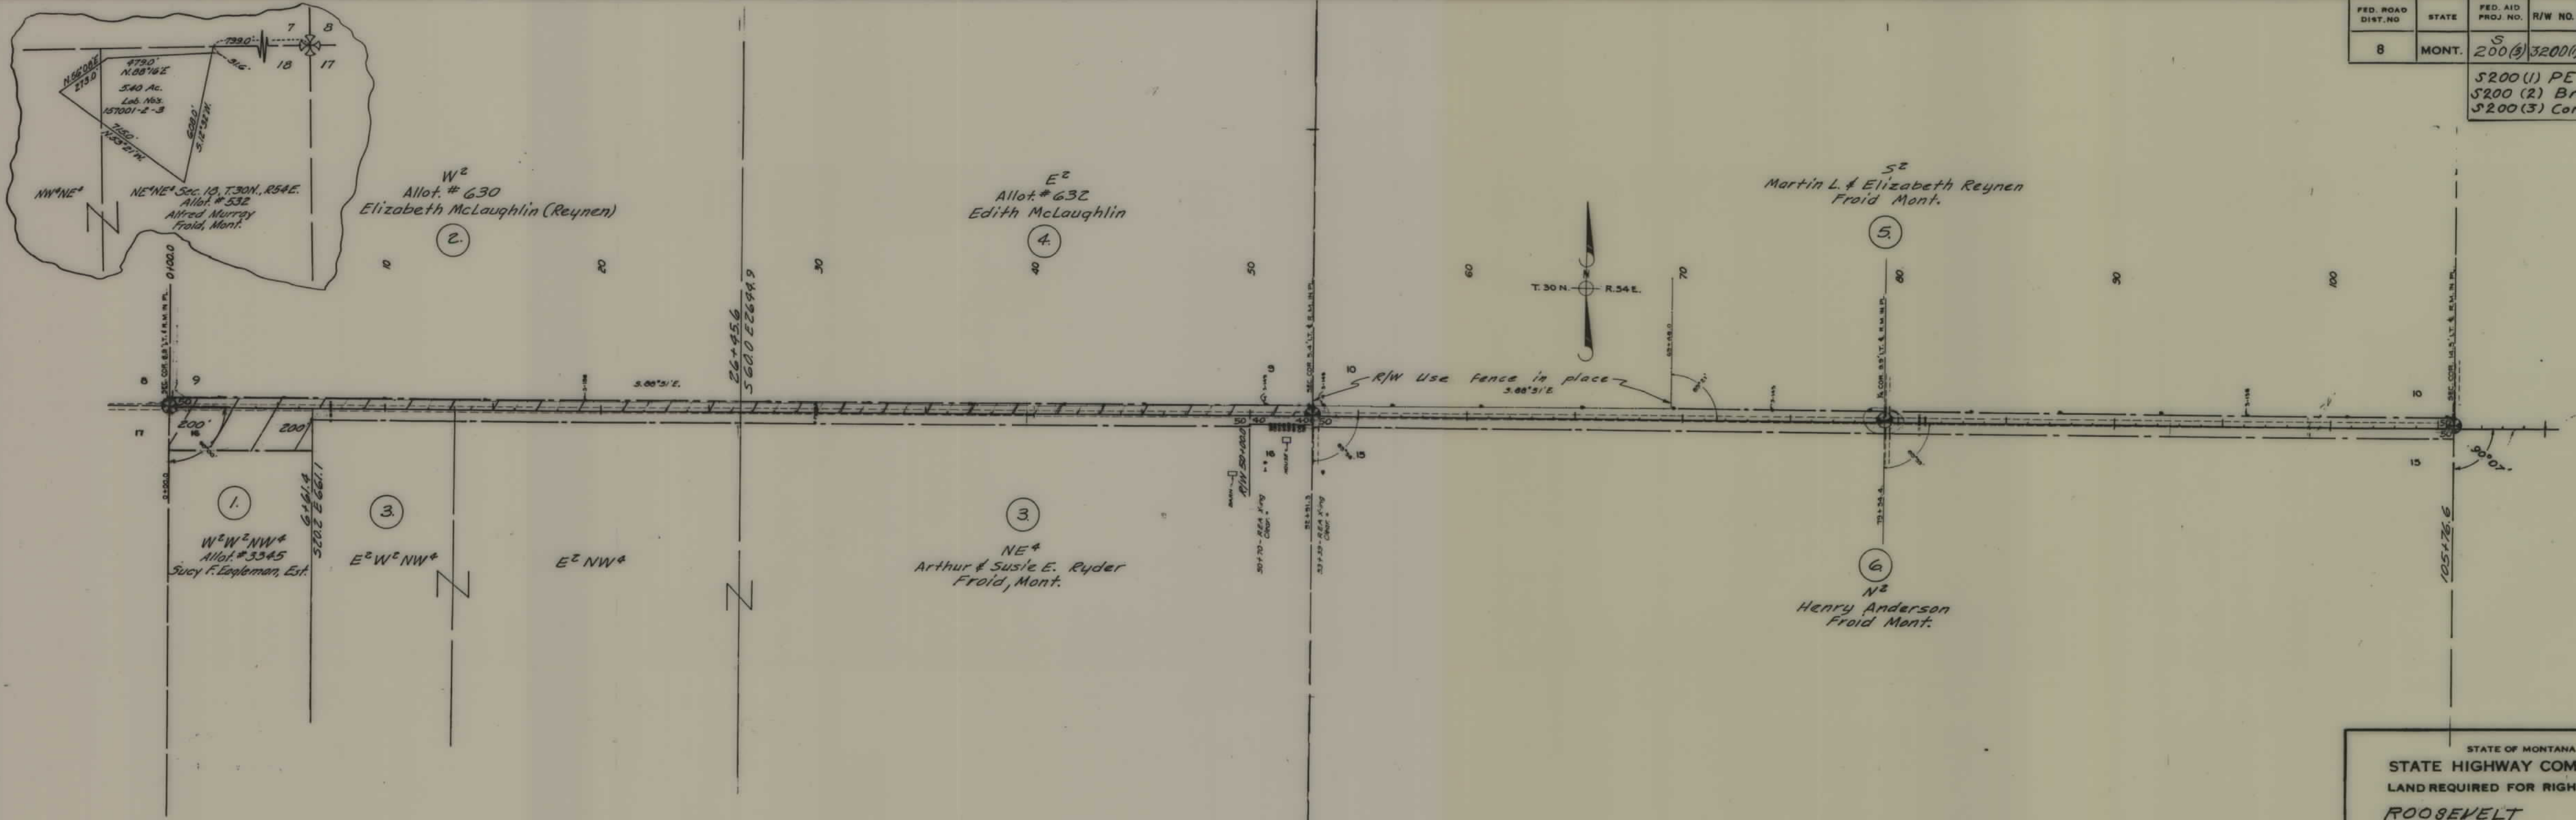


FED. ROAD DIST. NO.	STATE	FED. AID PROJ. NO.	R/W NO.	SHEET NO.	TOTAL SHEETS
8	MONT.	200(3)	3200(1)	1	5

S200(1) PE & RIW
S200(2) Bridge
S200(3) Construction


STATE OF MONTANA
STATE HIGHWAY COMMISSION
LAND REQUIRED FOR RIGHT OF WAY
ROOSEVELT COUNTY
SCALE 1" = 400' MAP COMPLETED 10/10/55

FED. ROAD DIST. NO.	STATE	FED. AID PROJ. NO.	R/W NO.	SHEET NO.	TOTAL SHEETS
8	MONT.	200(3)	3200(1)	2	5

S200(1) PE & R/W
S200(2) Bridge
S200(3) Construction

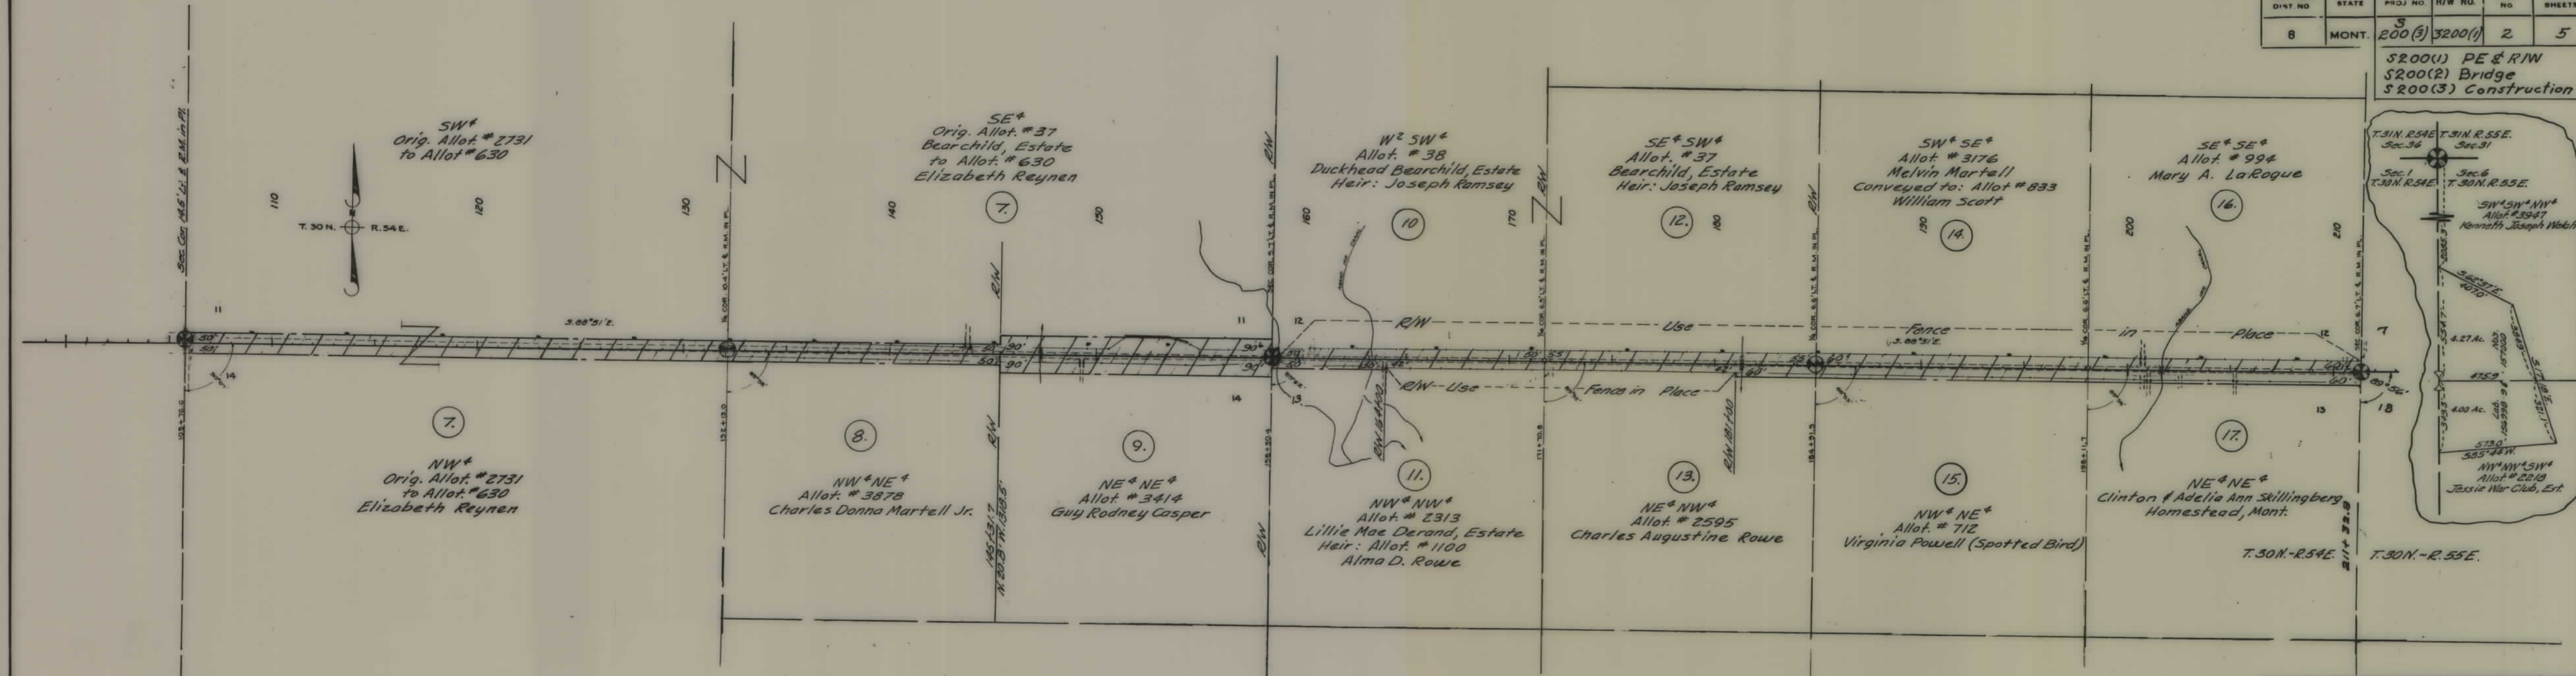

STATE OF MONTANA
STATE HIGHWAY COMMISSION
LAND REQUIRED FOR RIGHT OF WAY
ROOSEVELT COUNTY
SCALE 1" = 400' MAP COMPLETED 10/10/55

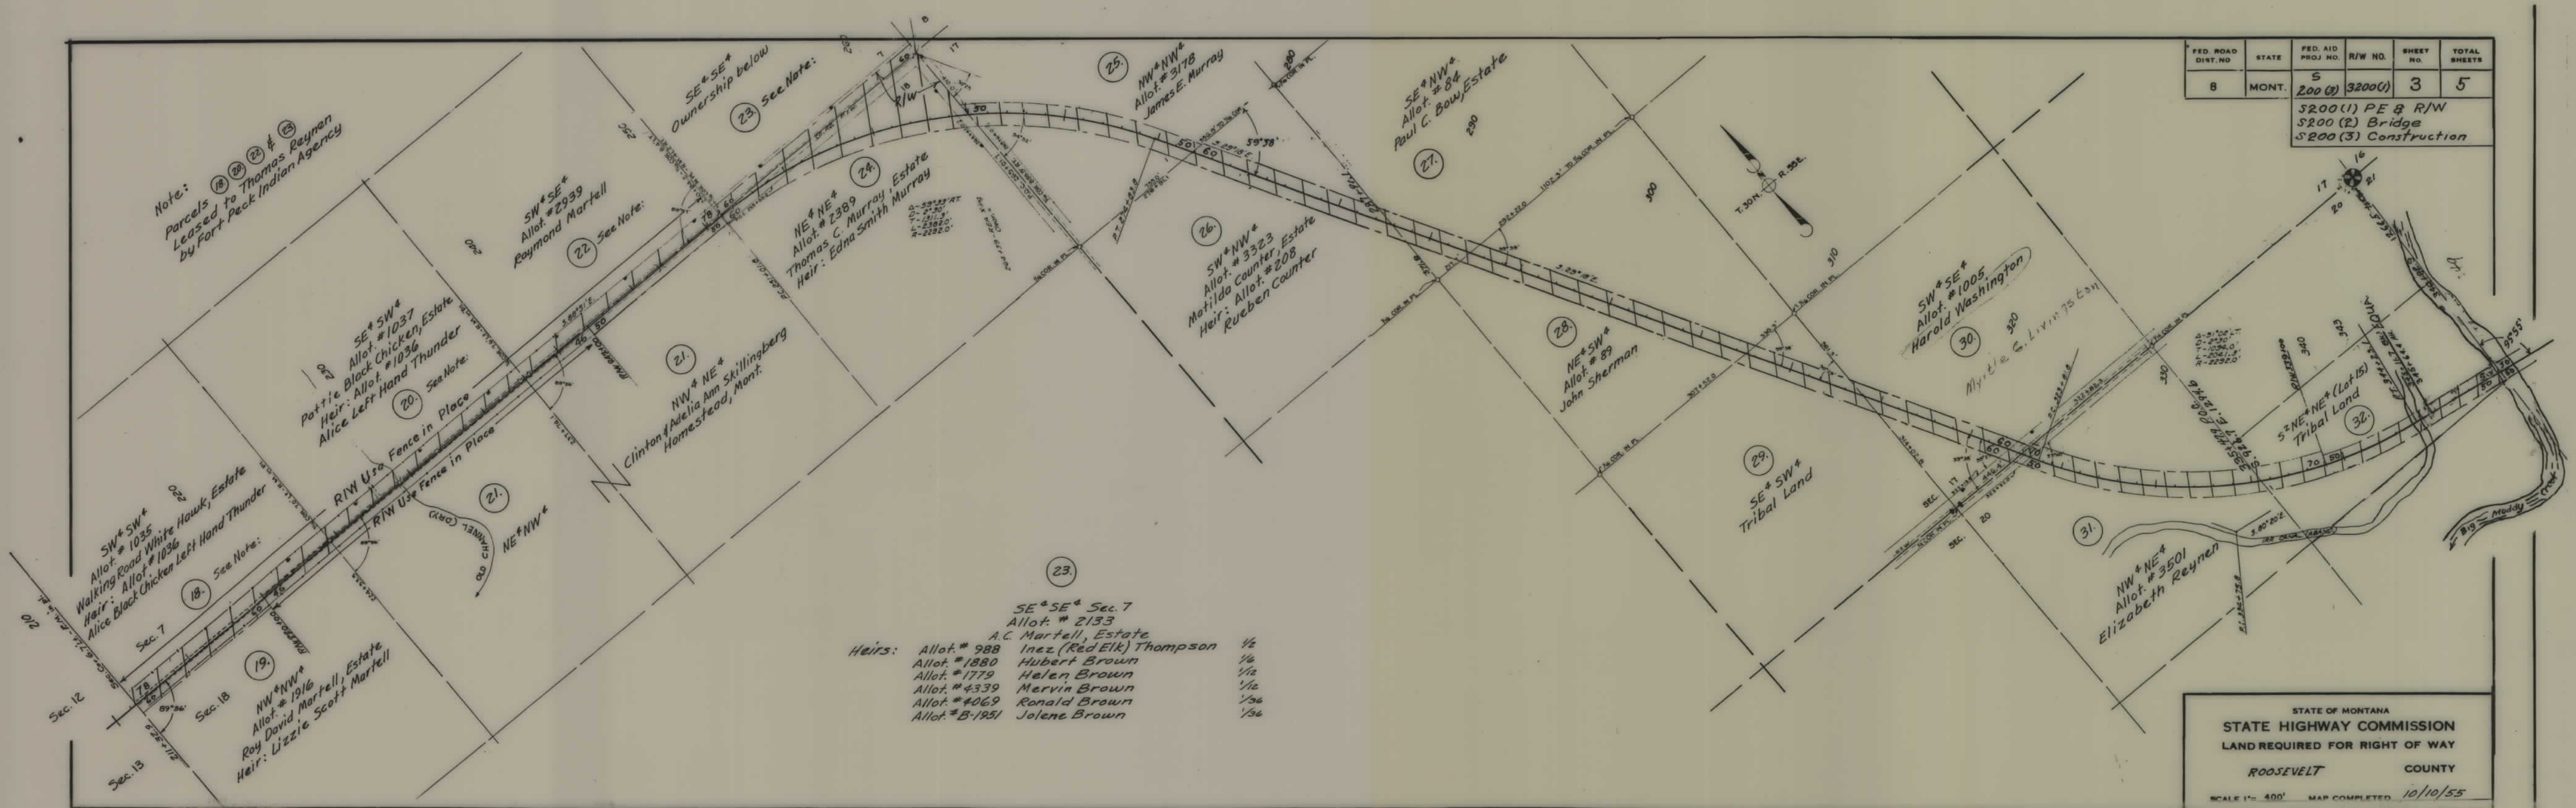

FED. ROAD DIST. NO.	STATE	FED. AID PROJ. NO.	R/W NO.	SHEET NO.	TOTAL SHEETS
8	MONT.	S 200 (3)	3200(1)	3	5


S200(1) PE & R/W
S200(2) Bridge
S200(3) Construction

SE & SE 1/4 Sec. 7
Allot. # 2133
A.C. Martell, Estate
Heirs: Allot. # 988 Inez (Red Elk) Thompson 1/2
Allot. # 1880 Hubert Brown 1/4
Allot. # 1779 Helen Brown 1/12
Allot. # 4339 Mervin Brown 1/12
Allot. # 4069 Ronald Brown 1/24
Allot. # B-1951 Jolene Brown 1/24

STATE OF MONTANA
STATE HIGHWAY COMMISSION
LAND REQUIRED FOR RIGHT OF WAY
ROOSEVELT COUNTY
SCALE 1" = 400' MAP COMPLETED 10/10/55

FED. ROAD DIST. NO.	STATE	FED. AID PROJ. NO.	R/W NO.	SHEET NO.	TOTAL SHEETS
8	MONT.	5 200(5)	3200(1)	4	5

S200 (1) PE & R/W
 S200 (2) Bridge
 S200 (3) Construction


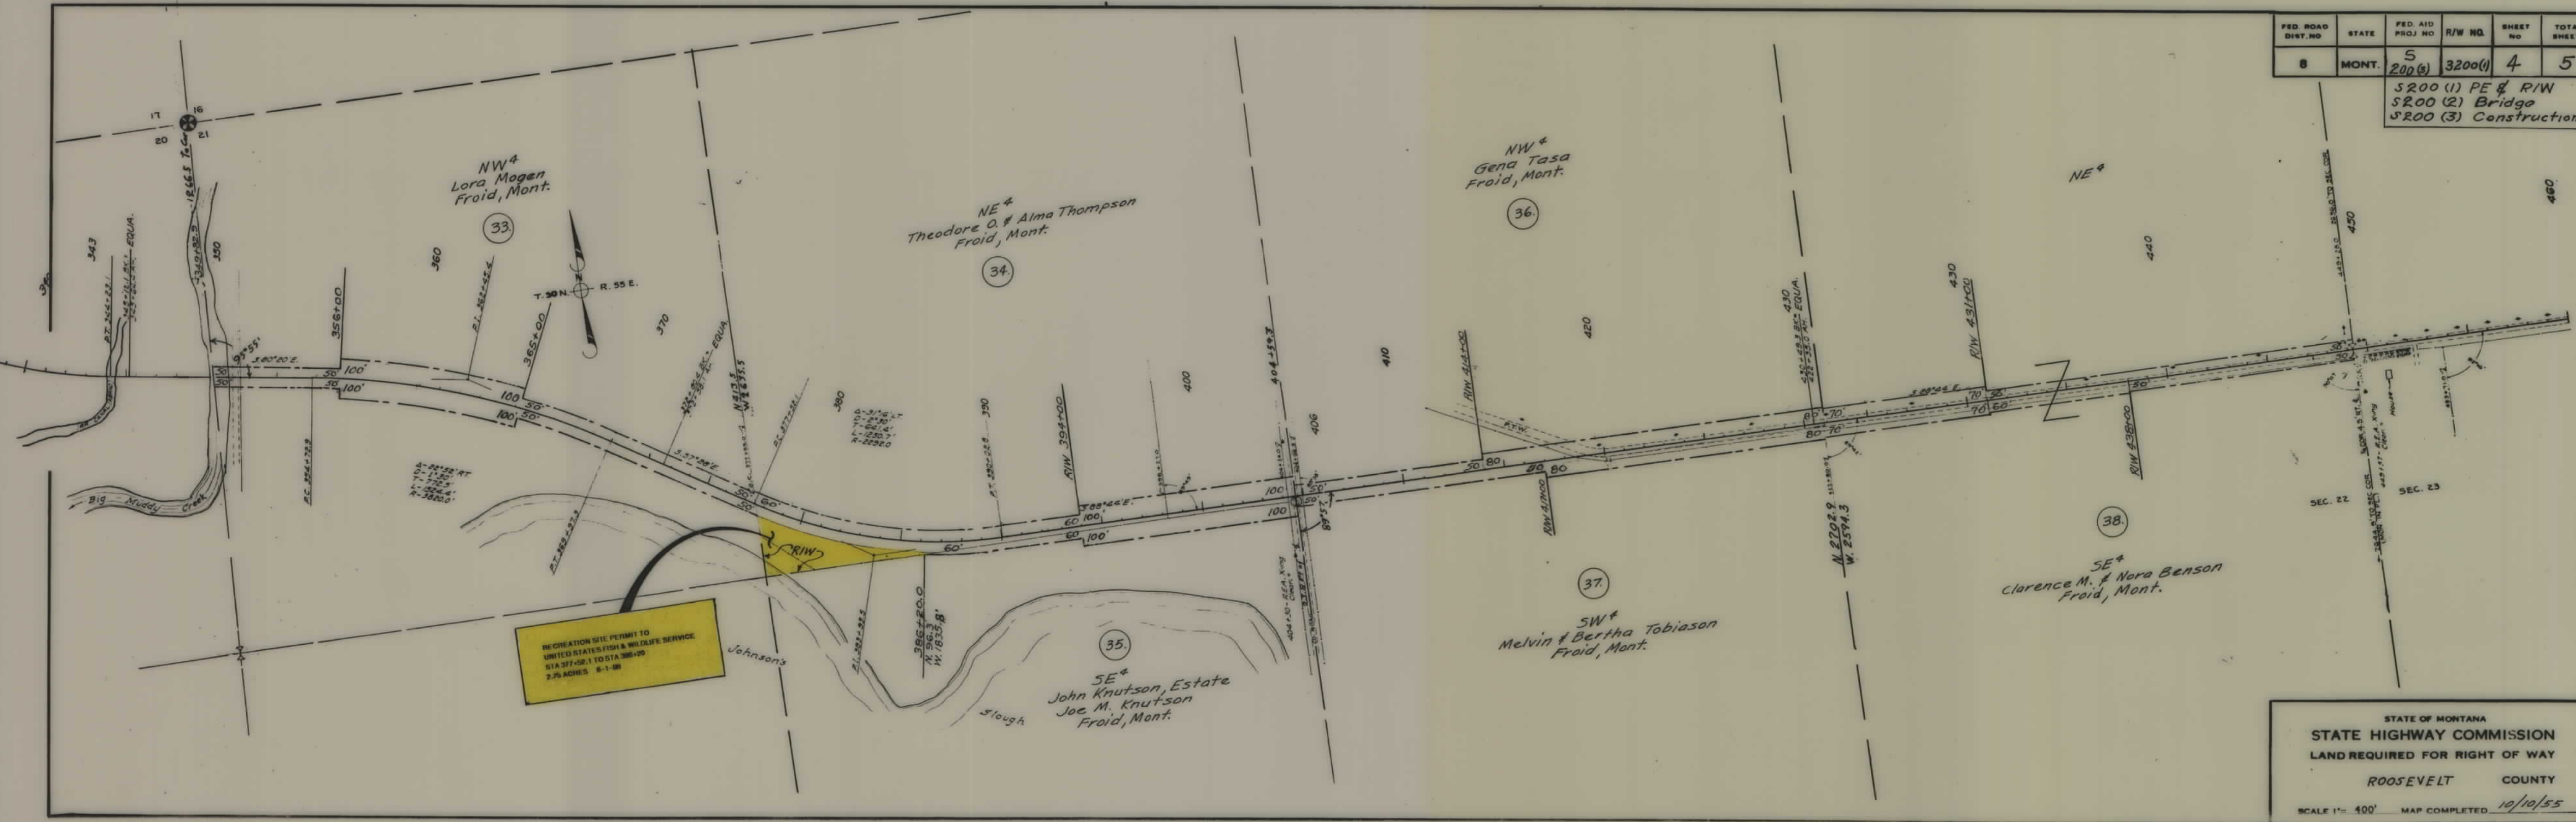


RECREATION SITE PERMIT TO
UNITED STATES FISH & WILDLIFE SERVICE
STA 377+52.1 TO STA 396+29
2.75 ACRES 8-1-55

STATE OF MONTANA
STATE HIGHWAY COMMISSION
LAND REQUIRED FOR RIGHT OF WAY
ROOSEVELT COUNTY
SCALE 1" = 400' MAP COMPLETED 10/10/55

FED. ROAD DIST. NO.	STATE	FED. AID PROJ. NO.	R/W NO.	SHEET NO.	TOTAL SHEETS
8	MONT.	200 (2)	3200(1)	5	5

S 200 (1) PE & RIW
 S 200 (2) Bridge
 S 200 (3) Construction

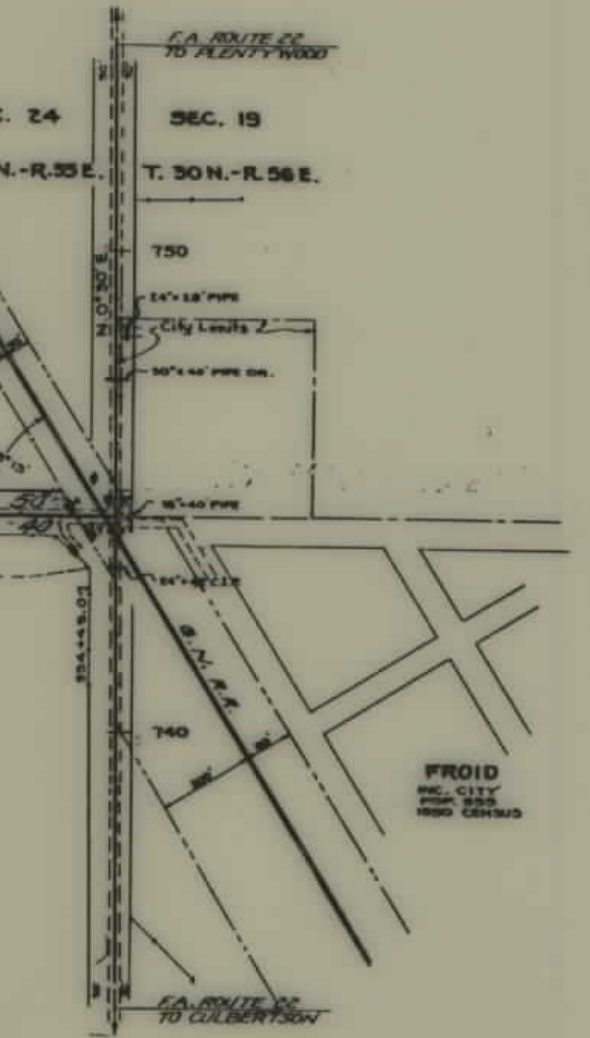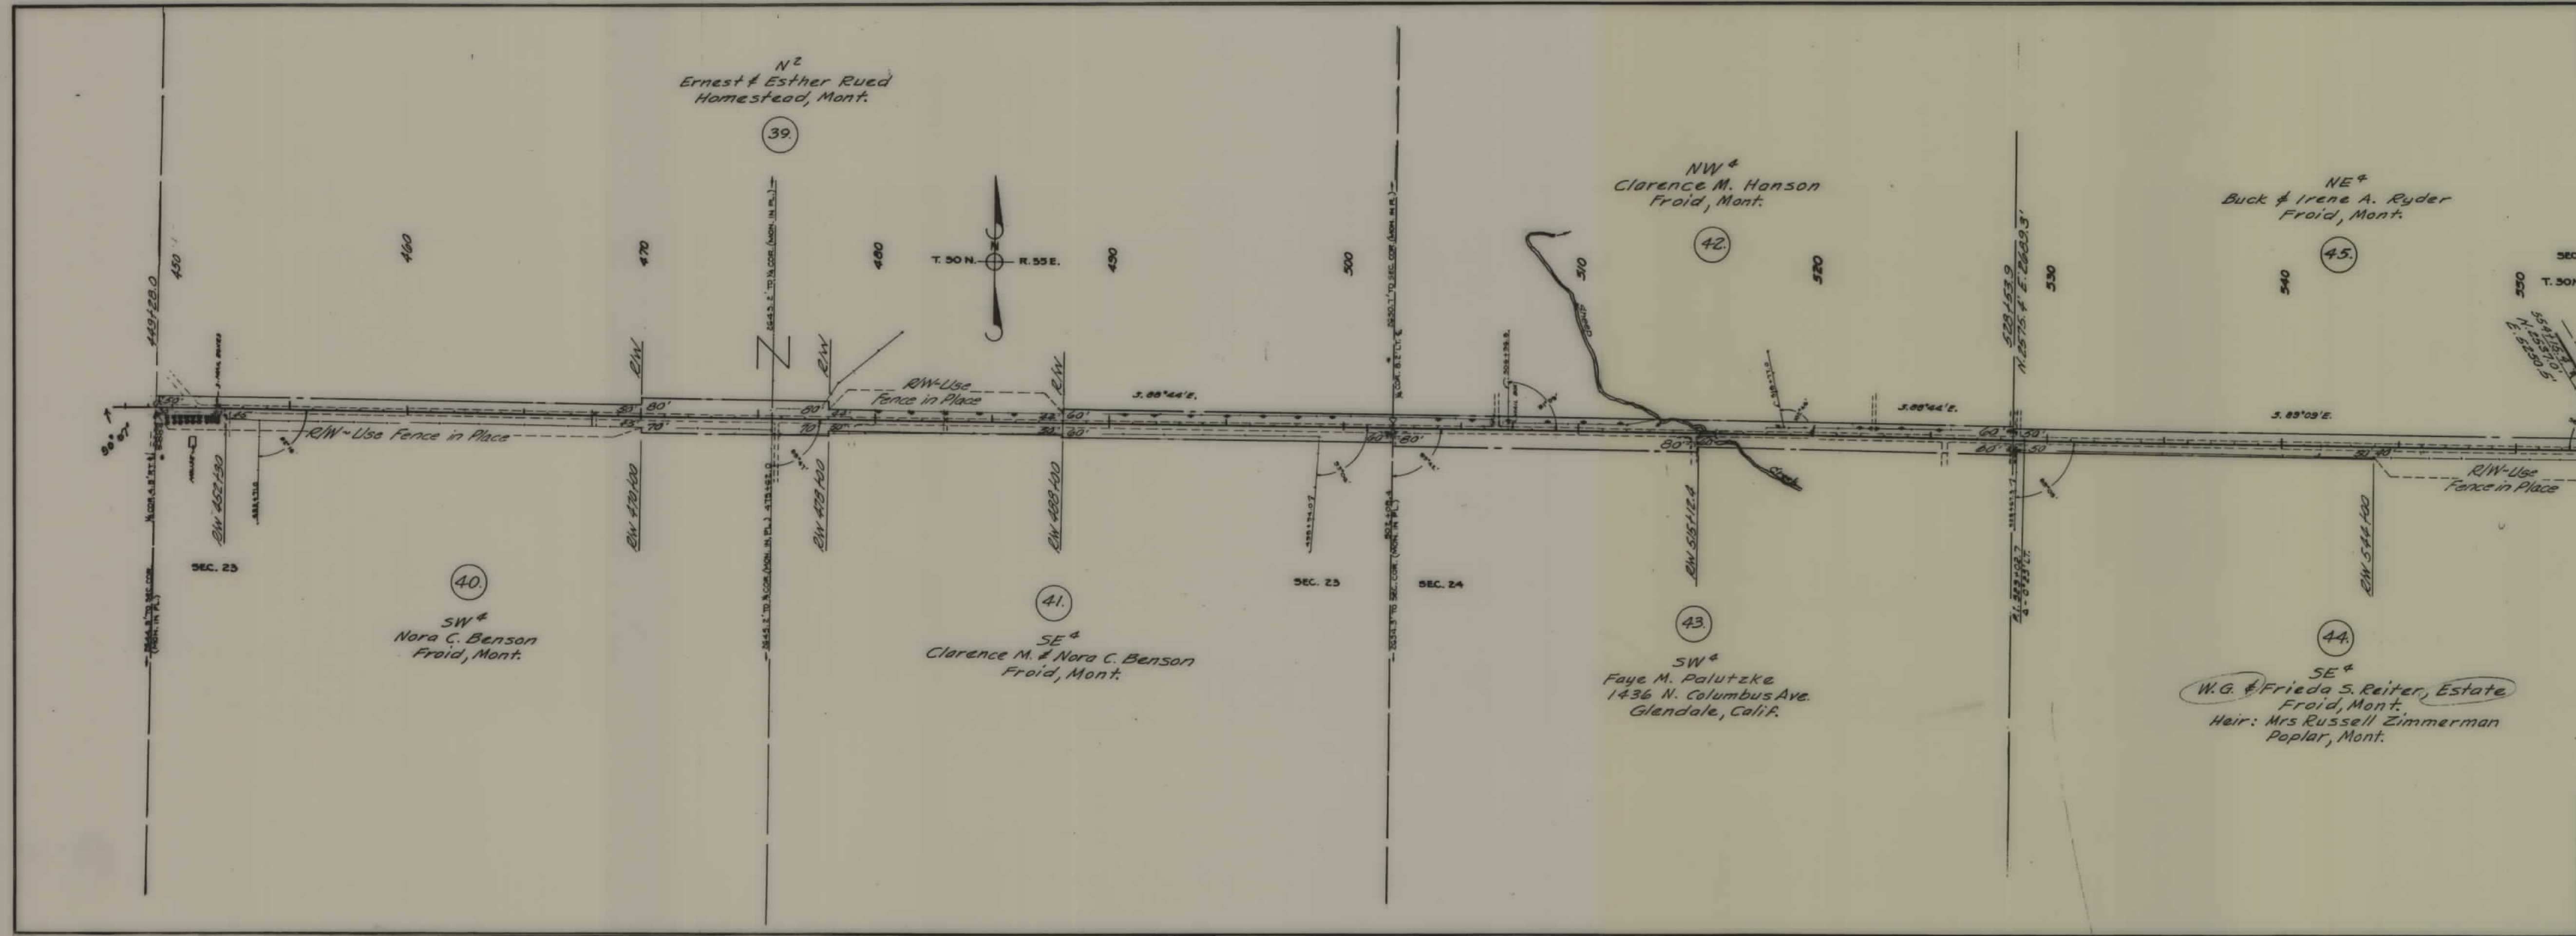

STATE OF MONTANA
 STATE HIGHWAY COMMISSION
 LAND REQUIRED FOR RIGHT OF WAY
 ROOSEVELT COUNTY
 SCALE 1" = 400' MAP COMPLETED 10/10/55