


PLANS
NOT
TO
SCALE

FED. ROAD DIST. NO.	STATE	FED. AID PROJ. NO.	FISCAL YEAR	SHEET NO.	TOTAL SHEETS
1	MONT.	204-C		1	7

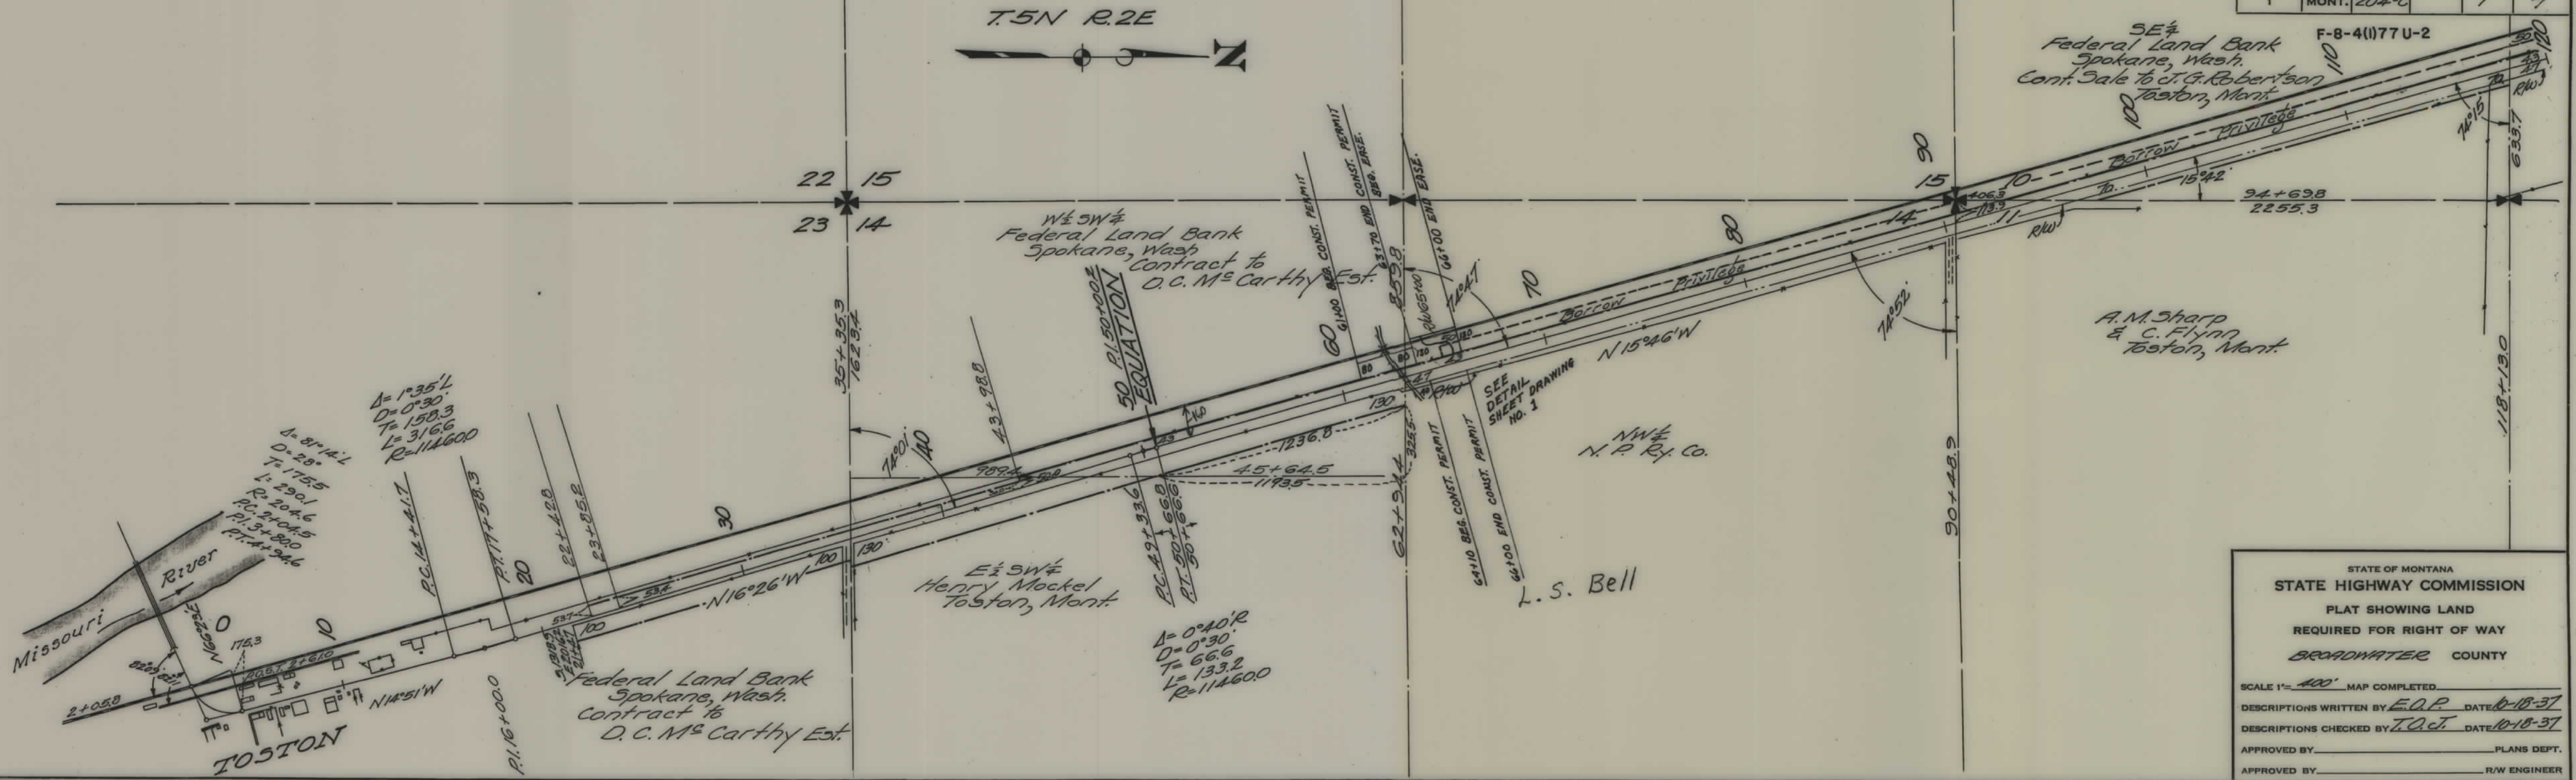

STATE OF MONTANA
STATE HIGHWAY COMMISSION
 PLAT SHOWING LAND
 REQUIRED FOR RIGHT OF WAY
 BROADWATER COUNTY

SCALE 1" = 400' MAP COMPLETED


DESCRIPTIONS WRITTEN BY E.D.P. DATE 10-18-37

DESCRIPTIONS CHECKED BY T.O.J. DATE 10-18-37

APPROVED BY _____ PLANS DEPT.

APPROVED BY _____ R/W ENGINEER


FED. ROAD DIST. NO.	STATE	FED. AID PROJ. NO.	FISCAL YEAR	SHEET NO.	TOTAL SHEETS
1	MONT.	204-C		2	7

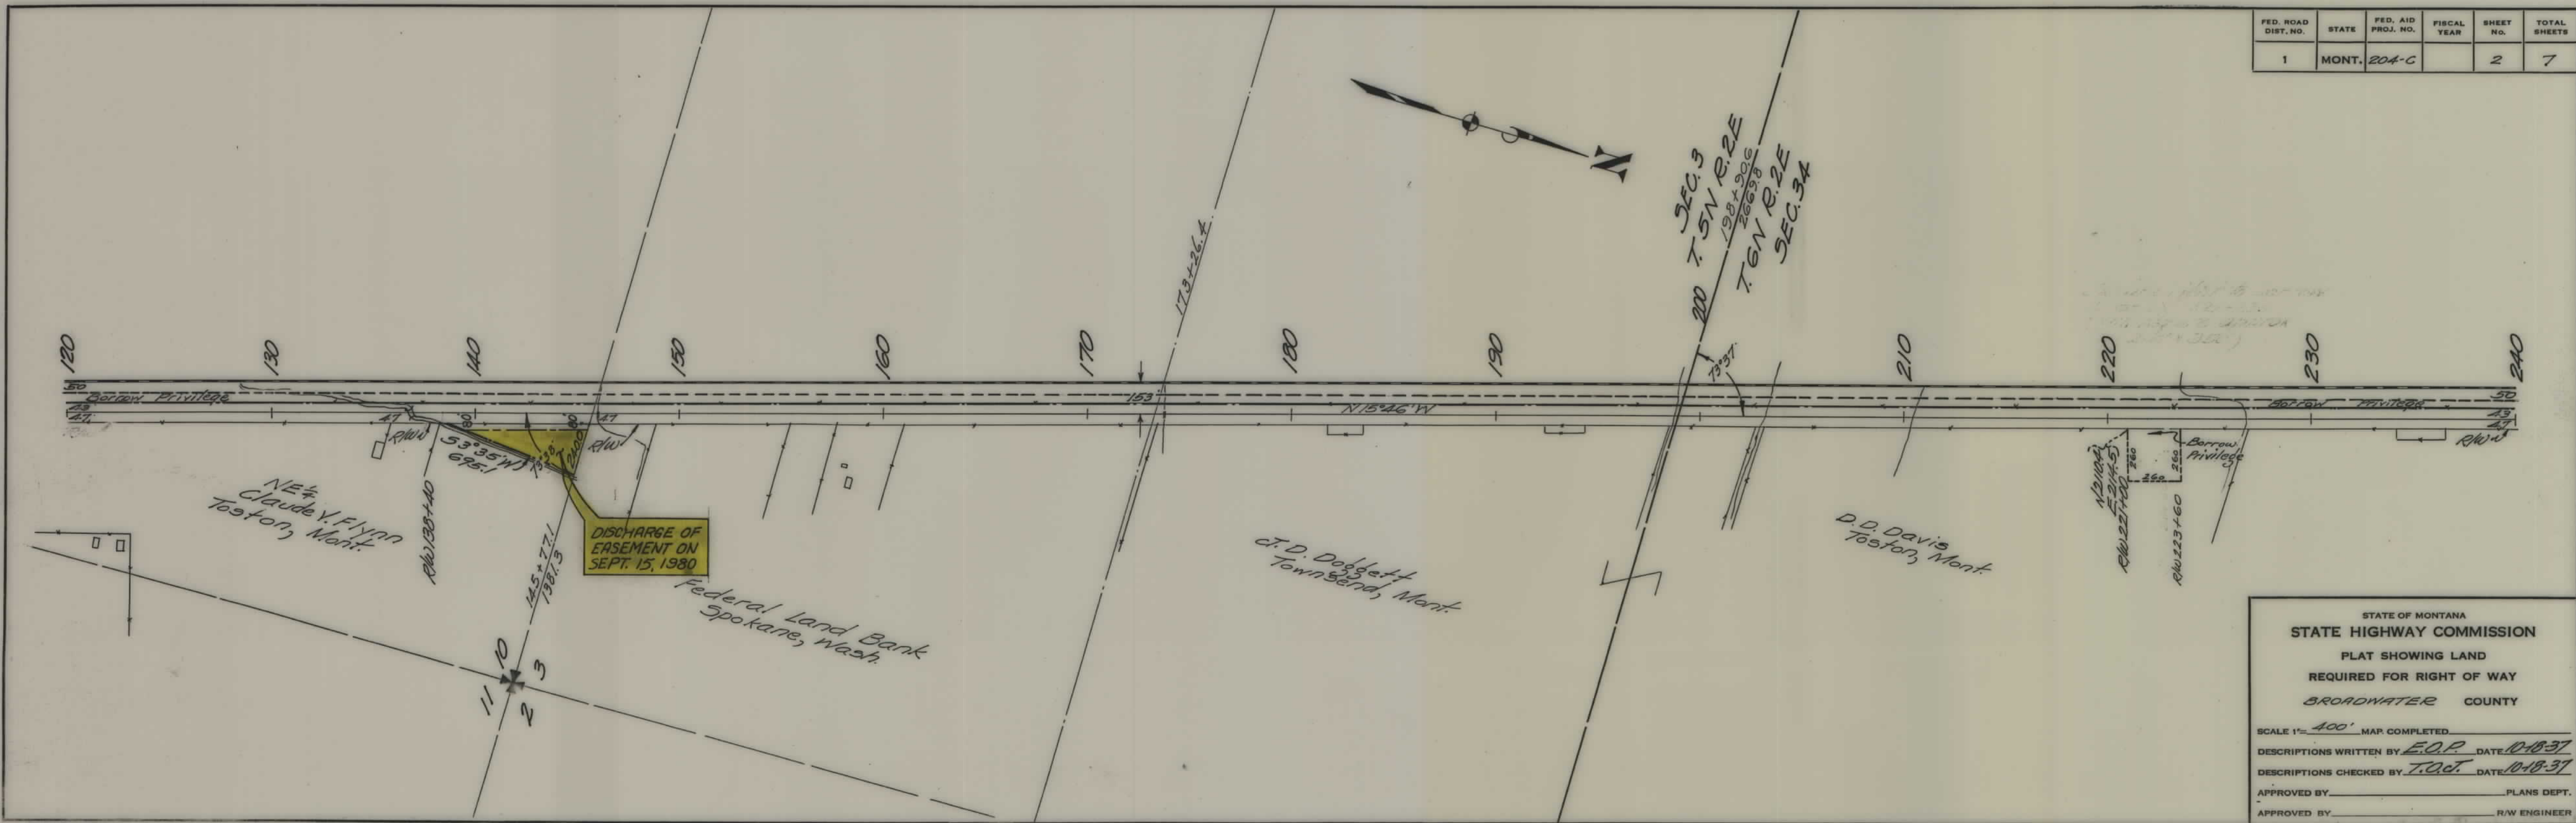

STATE OF MONTANA
STATE HIGHWAY COMMISSION
 PLAT SHOWING LAND
 REQUIRED FOR RIGHT OF WAY
 BROADWATER COUNTY

SCALE 1"= 400' MAP COMPLETED _____
 DESCRIPTIONS WRITTEN BY E.O.P. DATE 10-18-37
 DESCRIPTIONS CHECKED BY T.O.C. DATE 10-18-37
 APPROVED BY _____ PLANS DEPT.
 APPROVED BY _____ R/W ENGINEER

FED. ROAD DIST. NO.	STATE	FED. AID PROJ. NO.	FISCAL YEAR	SHEET NO.	TOTAL SHEETS
1	MONT.	204-C		3	7

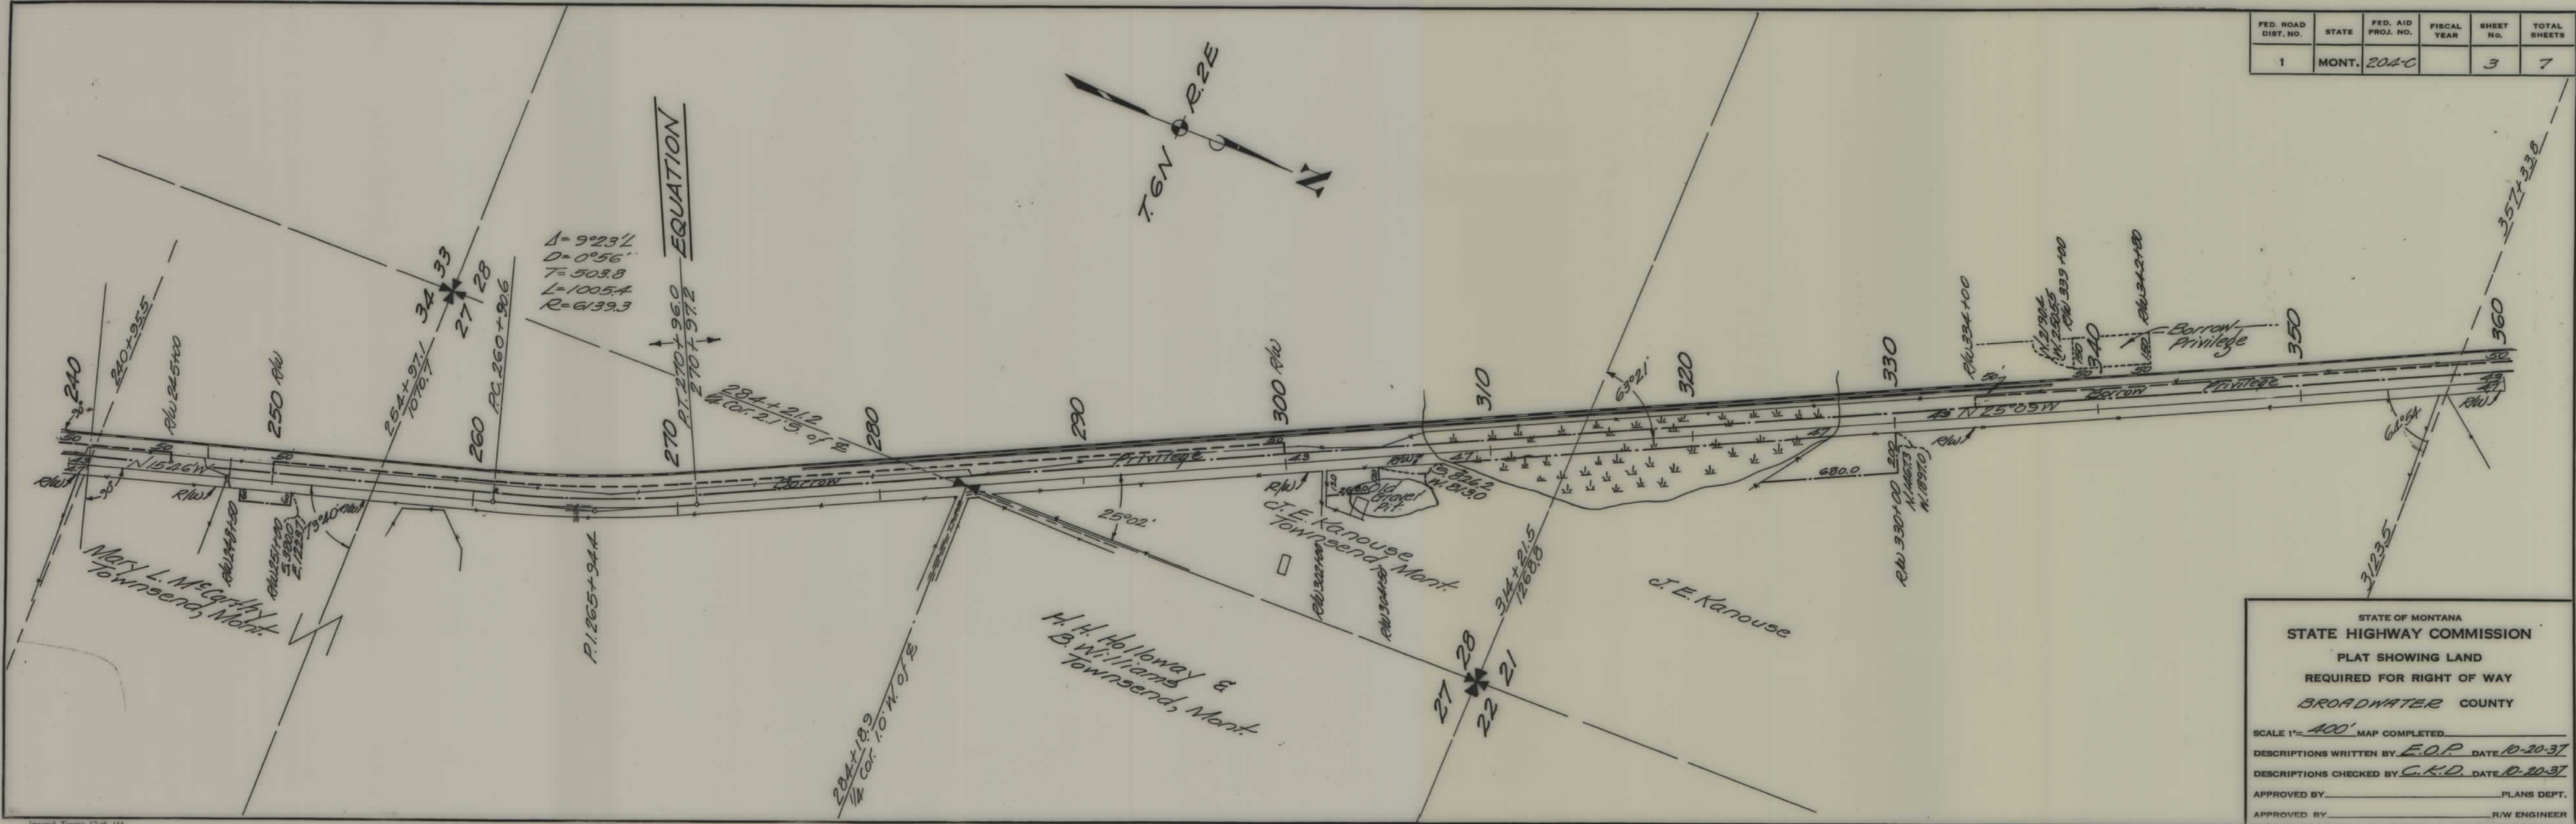


STATE OF MONTANA
STATE HIGHWAY COMMISSION
 PLAT SHOWING LAND
 REQUIRED FOR RIGHT OF WAY
 BROADWATER COUNTY

SCALE 1" = 400' MAP COMPLETED _____
 DESCRIPTIONS WRITTEN BY E.O.P. DATE 10-20-37
 DESCRIPTIONS CHECKED BY C.K.D. DATE 10-20-37
 APPROVED BY _____ PLANS DEPT.
 APPROVED BY _____ R/W ENGINEER

QUIT CLAIM DEED TO MONTANA DEPARTMENT
OF FISH, WILDLIFE AND PARKS RECORDED
APRIL 1, 1996 IN BOOK 36 OF MICRO PAGE 396

FED. ROAD DIST. NO.	STATE	FED. AID PROJ. NO.	FISCAL YEAR	SHEET NO.	TOTAL SHEETS
1	MONT.	204-C		4	7

F-8-4(1)77 U-2

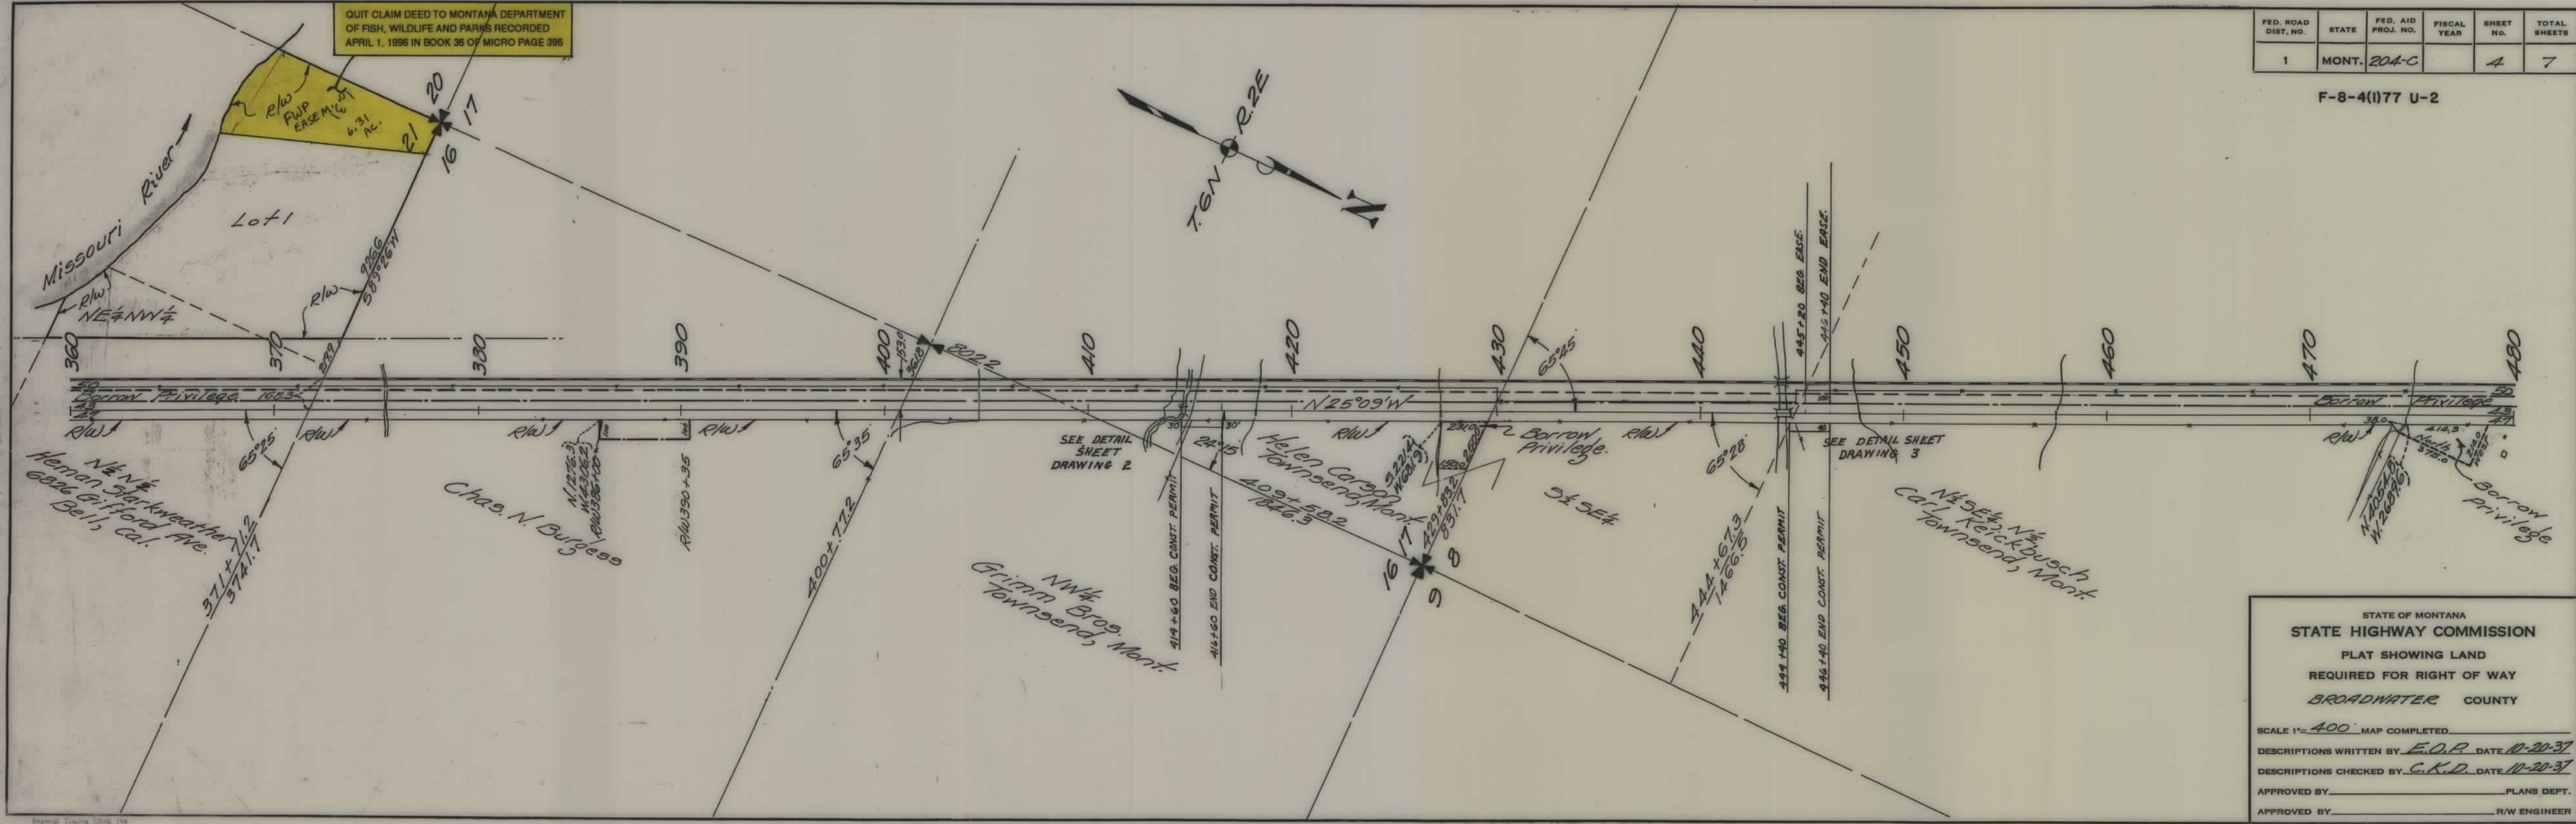

STATE OF MONTANA
STATE HIGHWAY COMMISSION
PLAT SHOWING LAND
REQUIRED FOR RIGHT OF WAY
BROADWATER COUNTY

SCALE 1"= 400' MAP COMPLETED _____


DESCRIPTIONS WRITTEN BY E.O.P. DATE 10-20-37

DESCRIPTIONS CHECKED BY C.K.D. DATE 10-20-37

APPROVED BY _____ PLANS DEPT.

APPROVED BY _____ R/W ENGINEER


FED. ROAD DIST. NO.	STATE	FED. AID PROJ. NO.	FISCAL YEAR	SHEET NO.	TOTAL SHEETS
1	MONT.	204-C		5	7

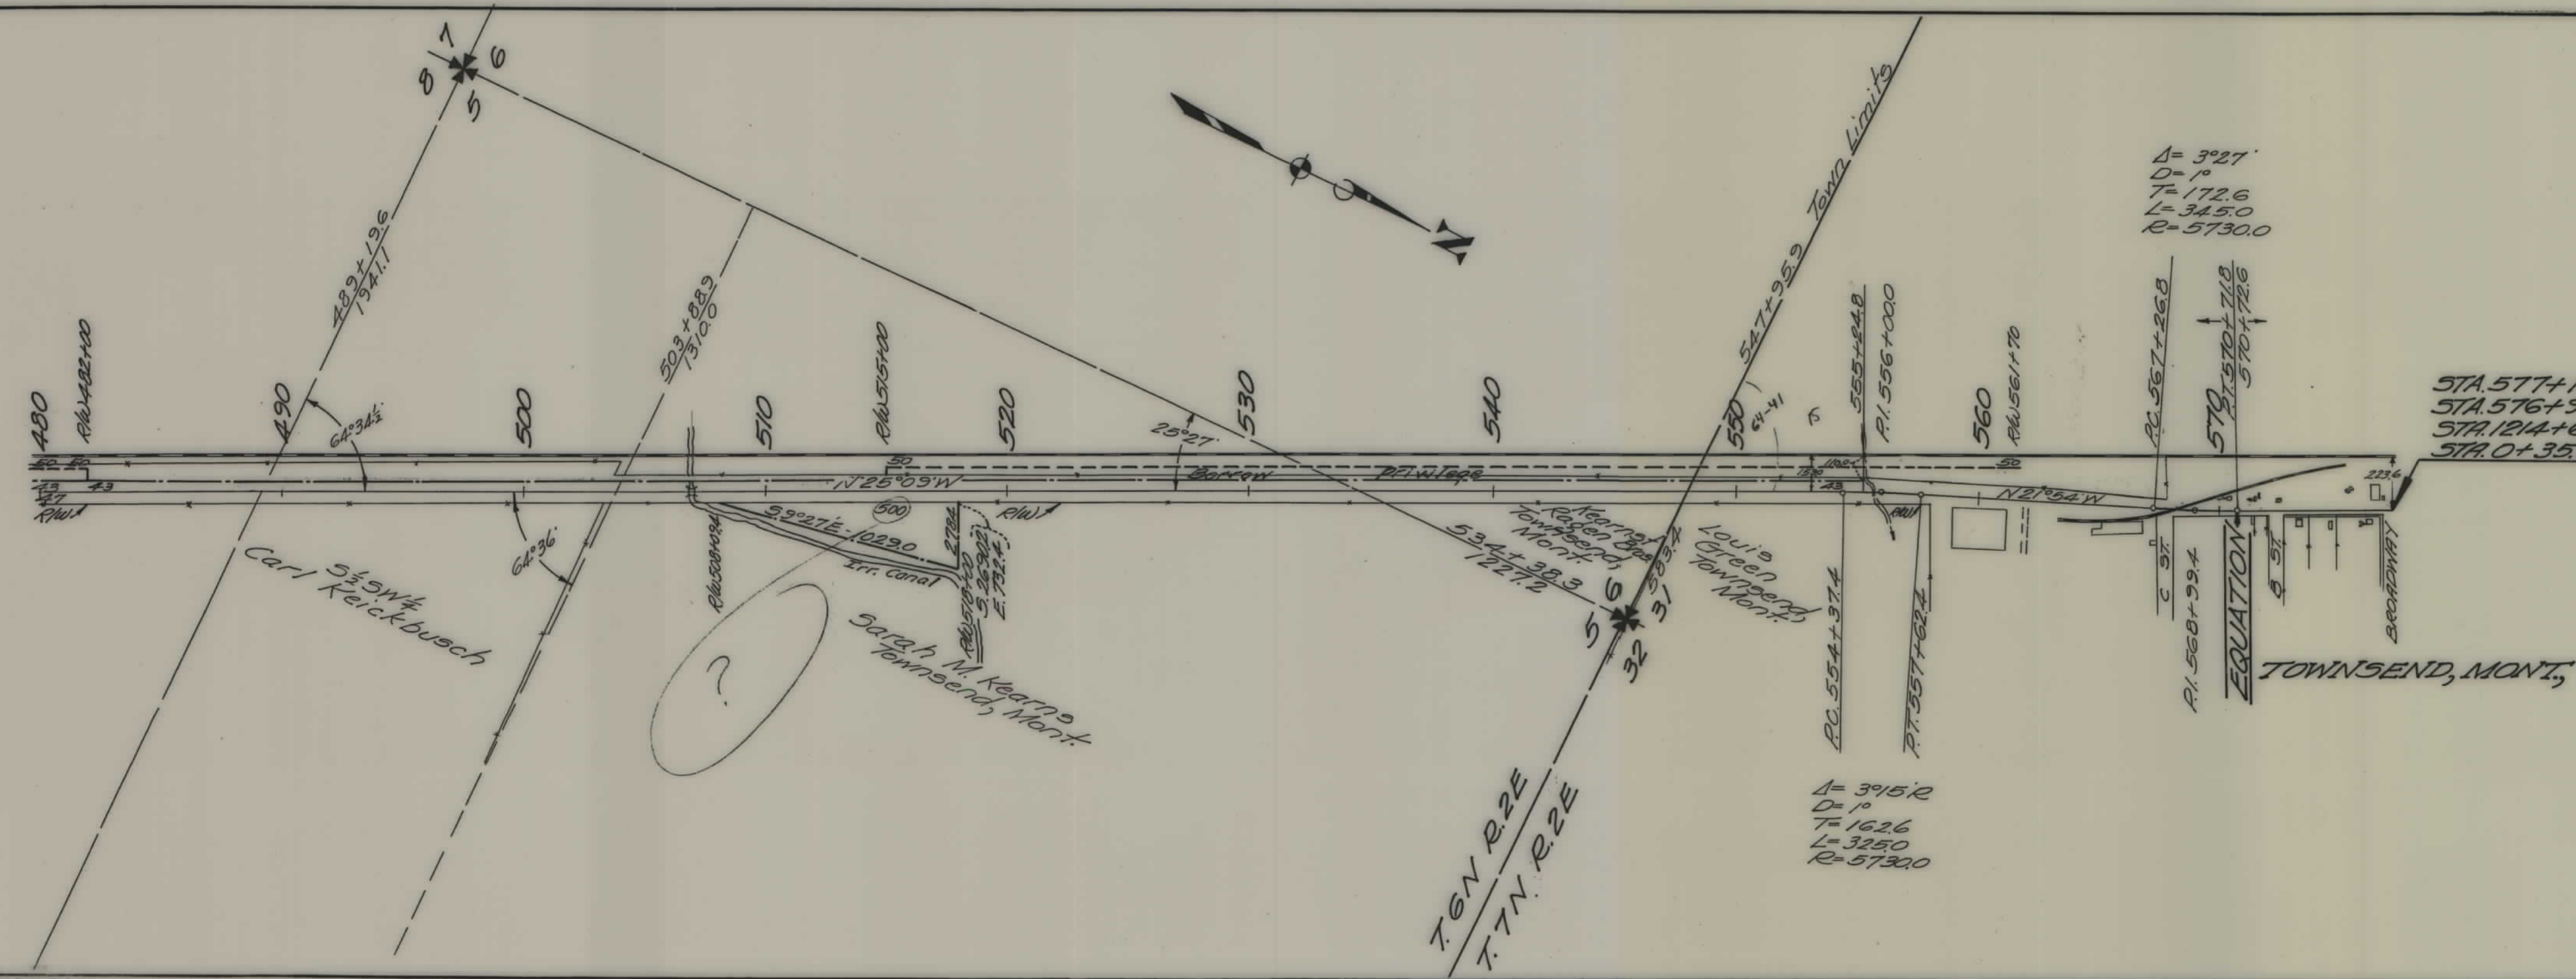

STA. 577+10.3 END F.A.P. 204-C UNIT
 STA. 576+93.2 END F.A.P. 204-C ORIG.
 STA. 1214+66.6 END F.A.P. 77 F 1
 STA. 0+35.0 BEG. USP WHP No. NRM 264-A

STATE OF MONTANA
 STATE HIGHWAY COMMISSION
 PLAT SHOWING LAND
 REQUIRED FOR RIGHT OF WAY
 BROADWATER COUNTY

SCALE 1"= 400'. MAP COMPLETED _____
 DESCRIPTIONS WRITTEN BY E.O.P. DATE 10-20-37
 DESCRIPTIONS CHECKED BY C.K.D. DATE 10-20-37
 APPROVED BY _____ PLANS DEPT.
 APPROVED BY _____ R/W ENGINEER

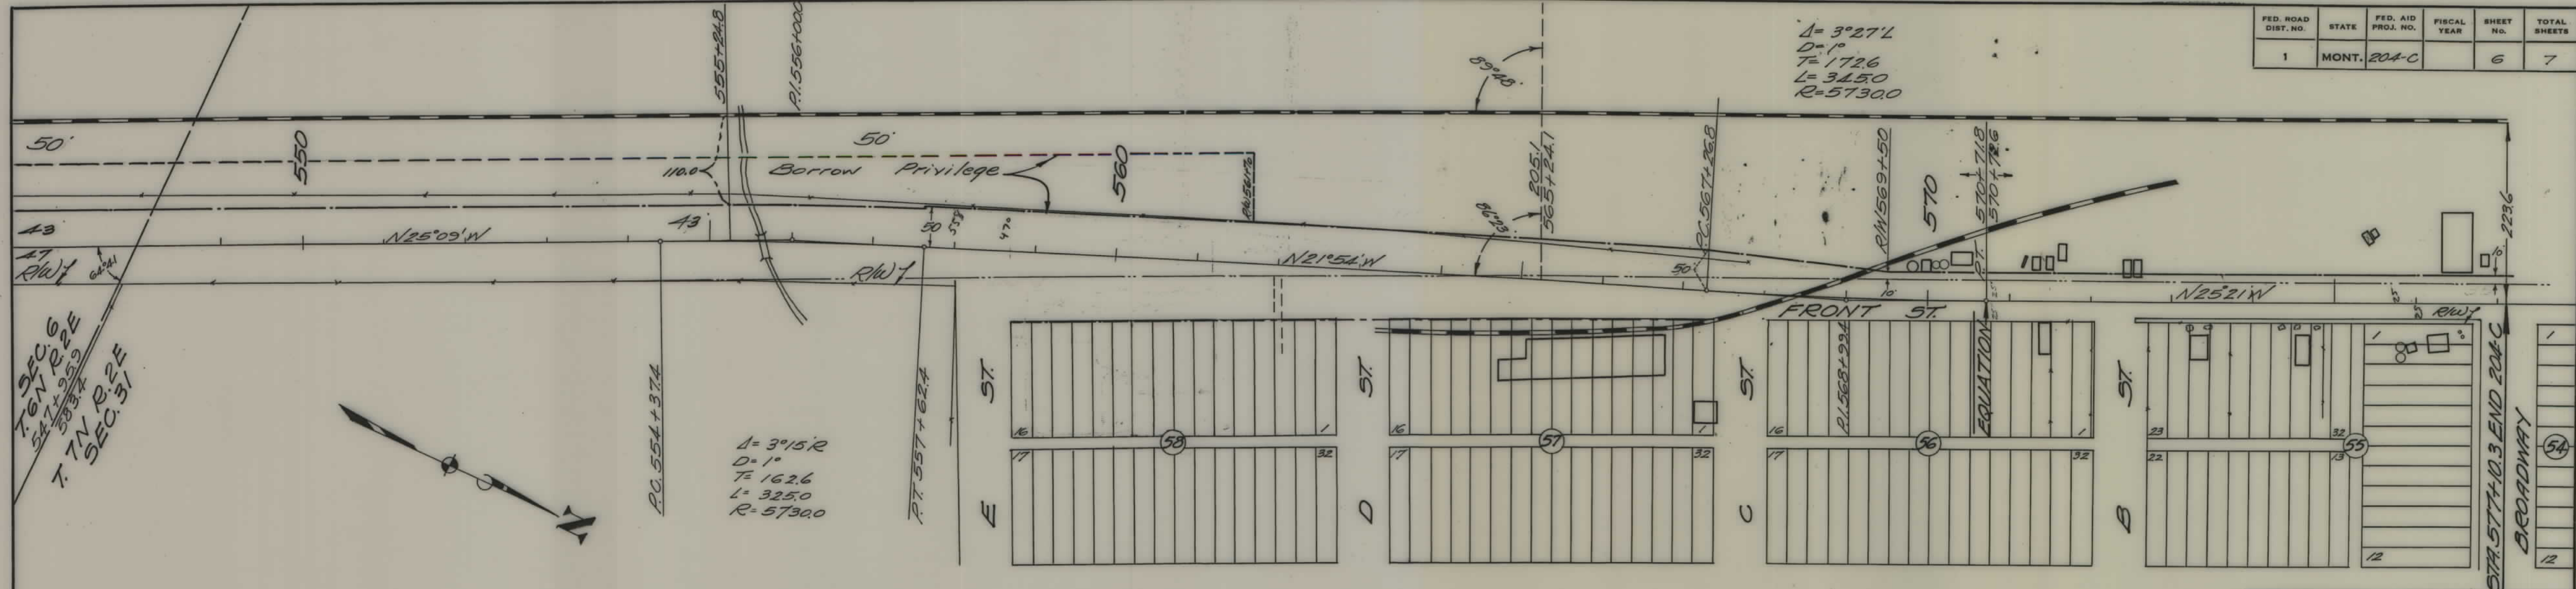

FED. ROAD DIST. NO.	STATE	FED. AID PROJ. NO.	FISCAL YEAR	SHEET NO.	TOTAL SHEETS
1	MONT.	204-C		6	7

SEC. 6
T. 6N R. 2E
54.7 + 25.9
583.4
T. 7N R. 2E
SEC. 31

TOWNSEND, MONT.

STATE OF MONTANA
STATE HIGHWAY COMMISSION

PLAT SHOWING LAND
REQUIRED FOR RIGHT OF WAY
BROADWATER COUNTY

SCALE 1"=100' MAP COMPLETED 1937

DESCRIPTIONS WRITTEN BY _____ DATE _____

DESCRIPTIONS CHECKED BY _____ DATE _____

APPROVED BY _____ PLANS DEPT.

APPROVED BY _____ R/W ENGINEER

STATE OF MONTANA
STATE HIGHWAY COMMISSION
PLAT SHOWING LAND
REQUIRED FOR RIGHT OF WAY
BROADWATER COUNTY
SCALE 1"=100' MAP COMPLETED _____
DESCRIPTIONS WRITTEN BY E.O.P. DATE 10-18-37
DESCRIPTIONS CHECKED BY T.O.C. DATE 10-18-37
APPROVED BY _____ PLANS DEPT. _____
APPROVED BY _____ R/W ENGINEER _____

