


PLANS
NOT
TO
SCALE

FED. ROAD DIST. NO.	STATE	FED. AID PROJ. NO.	FISCAL YEAR	SHEET NO.	TOTAL SHEETS
1	MONT.	205C		1	3

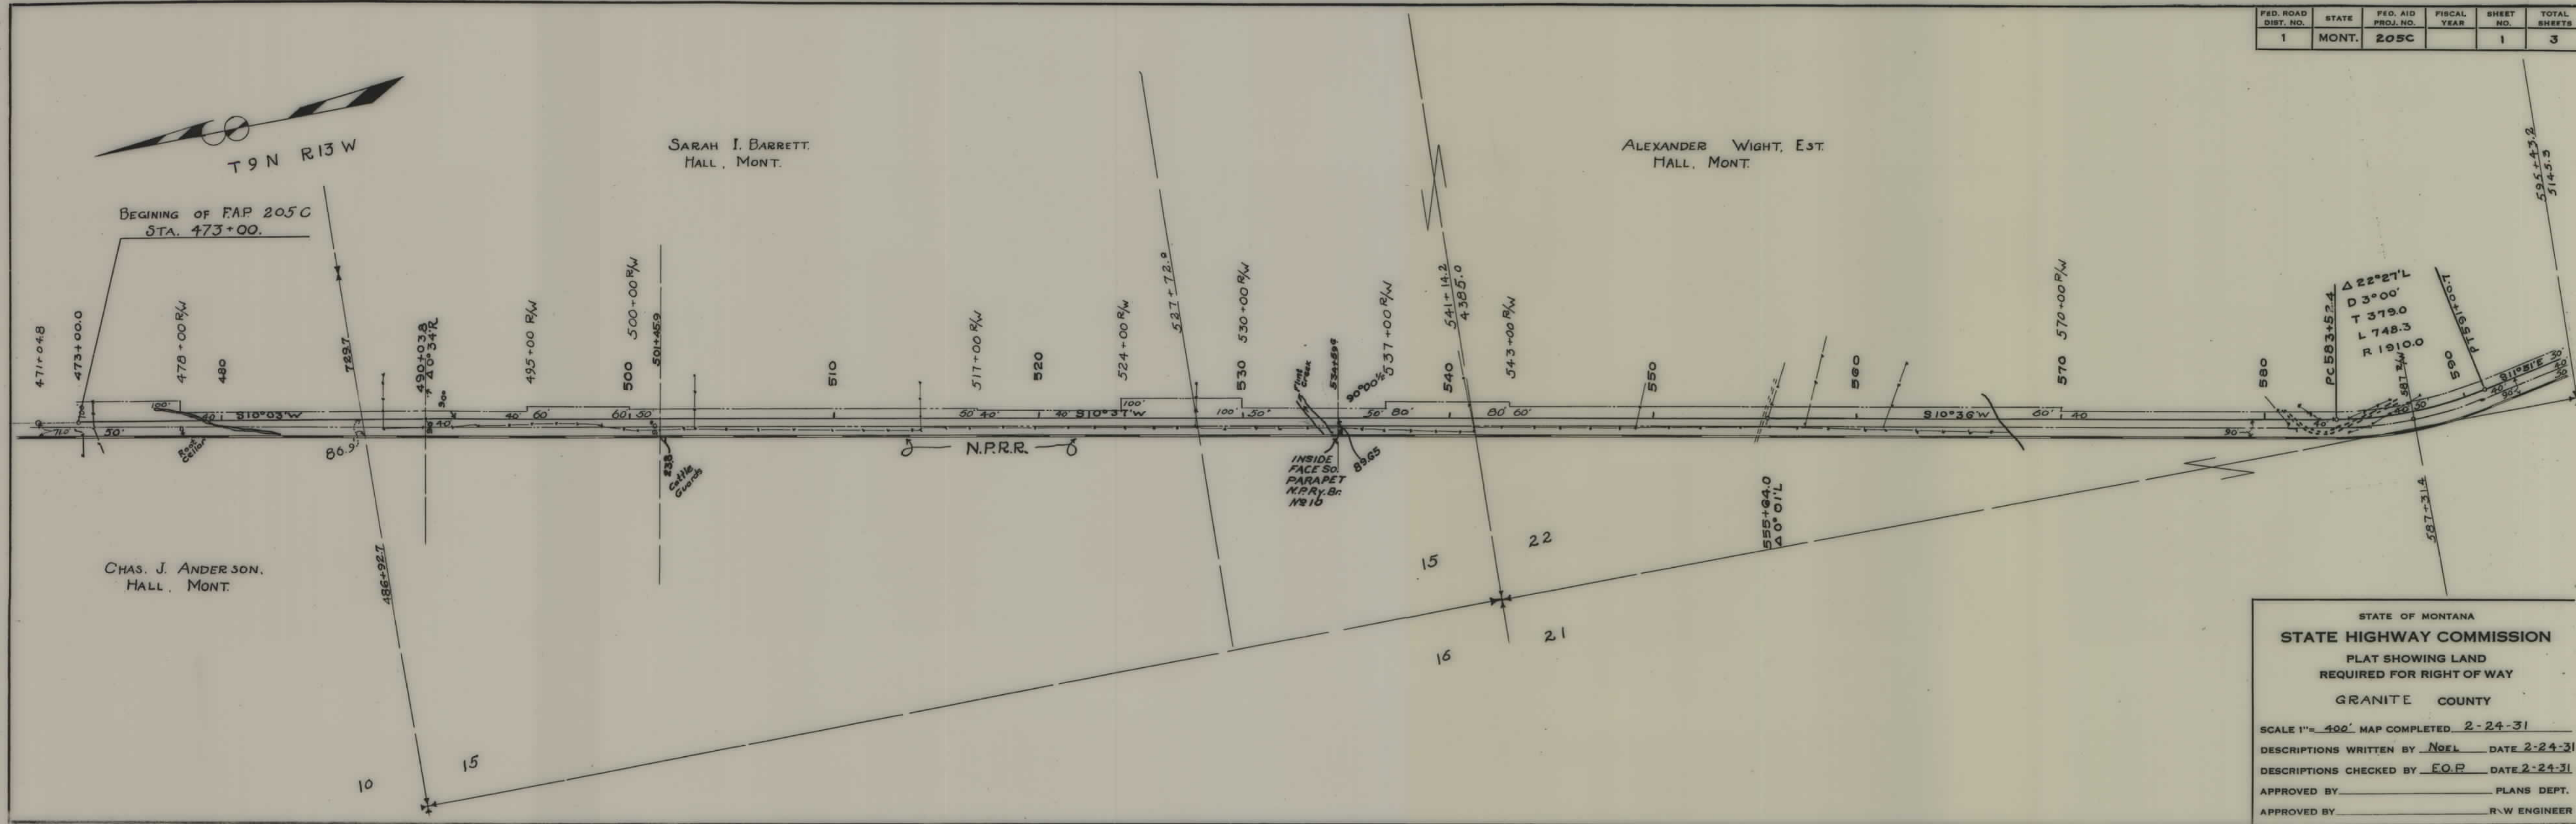

STATE OF MONTANA
STATE HIGHWAY COMMISSION
 PLAT SHOWING LAND
 REQUIRED FOR RIGHT OF WAY
 GRANITE COUNTY

SCALE 1" = 400' MAP COMPLETED 2-24-31
 DESCRIPTIONS WRITTEN BY NOEL DATE 2-24-31
 DESCRIPTIONS CHECKED BY E.O.P. DATE 2-24-31
 APPROVED BY _____ PLANS DEPT.
 APPROVED BY _____ R.W. ENGINEER

