


PLANS
NOT
TO
SCALE

R/W - 207 B


T. 2 N. R. 7 W.
END OF PAVEMENT - COUNTY CONSTRUCTION
STA. 0+100.0 BEGINNING OF F.A.P. No 207 B.
5 Mile House

14+79.3
A-42°56'2
D-5
L-858.7

19+30.0

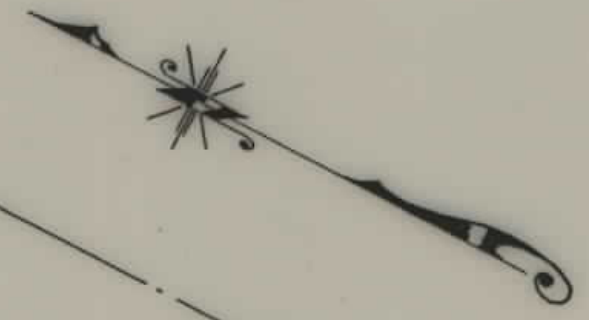


FED. ROAD DIST. NO.	STATE	F.A.P. NO.	SHEET NO.	TOTAL SHEETS
1	MONT.	207 B	1	4

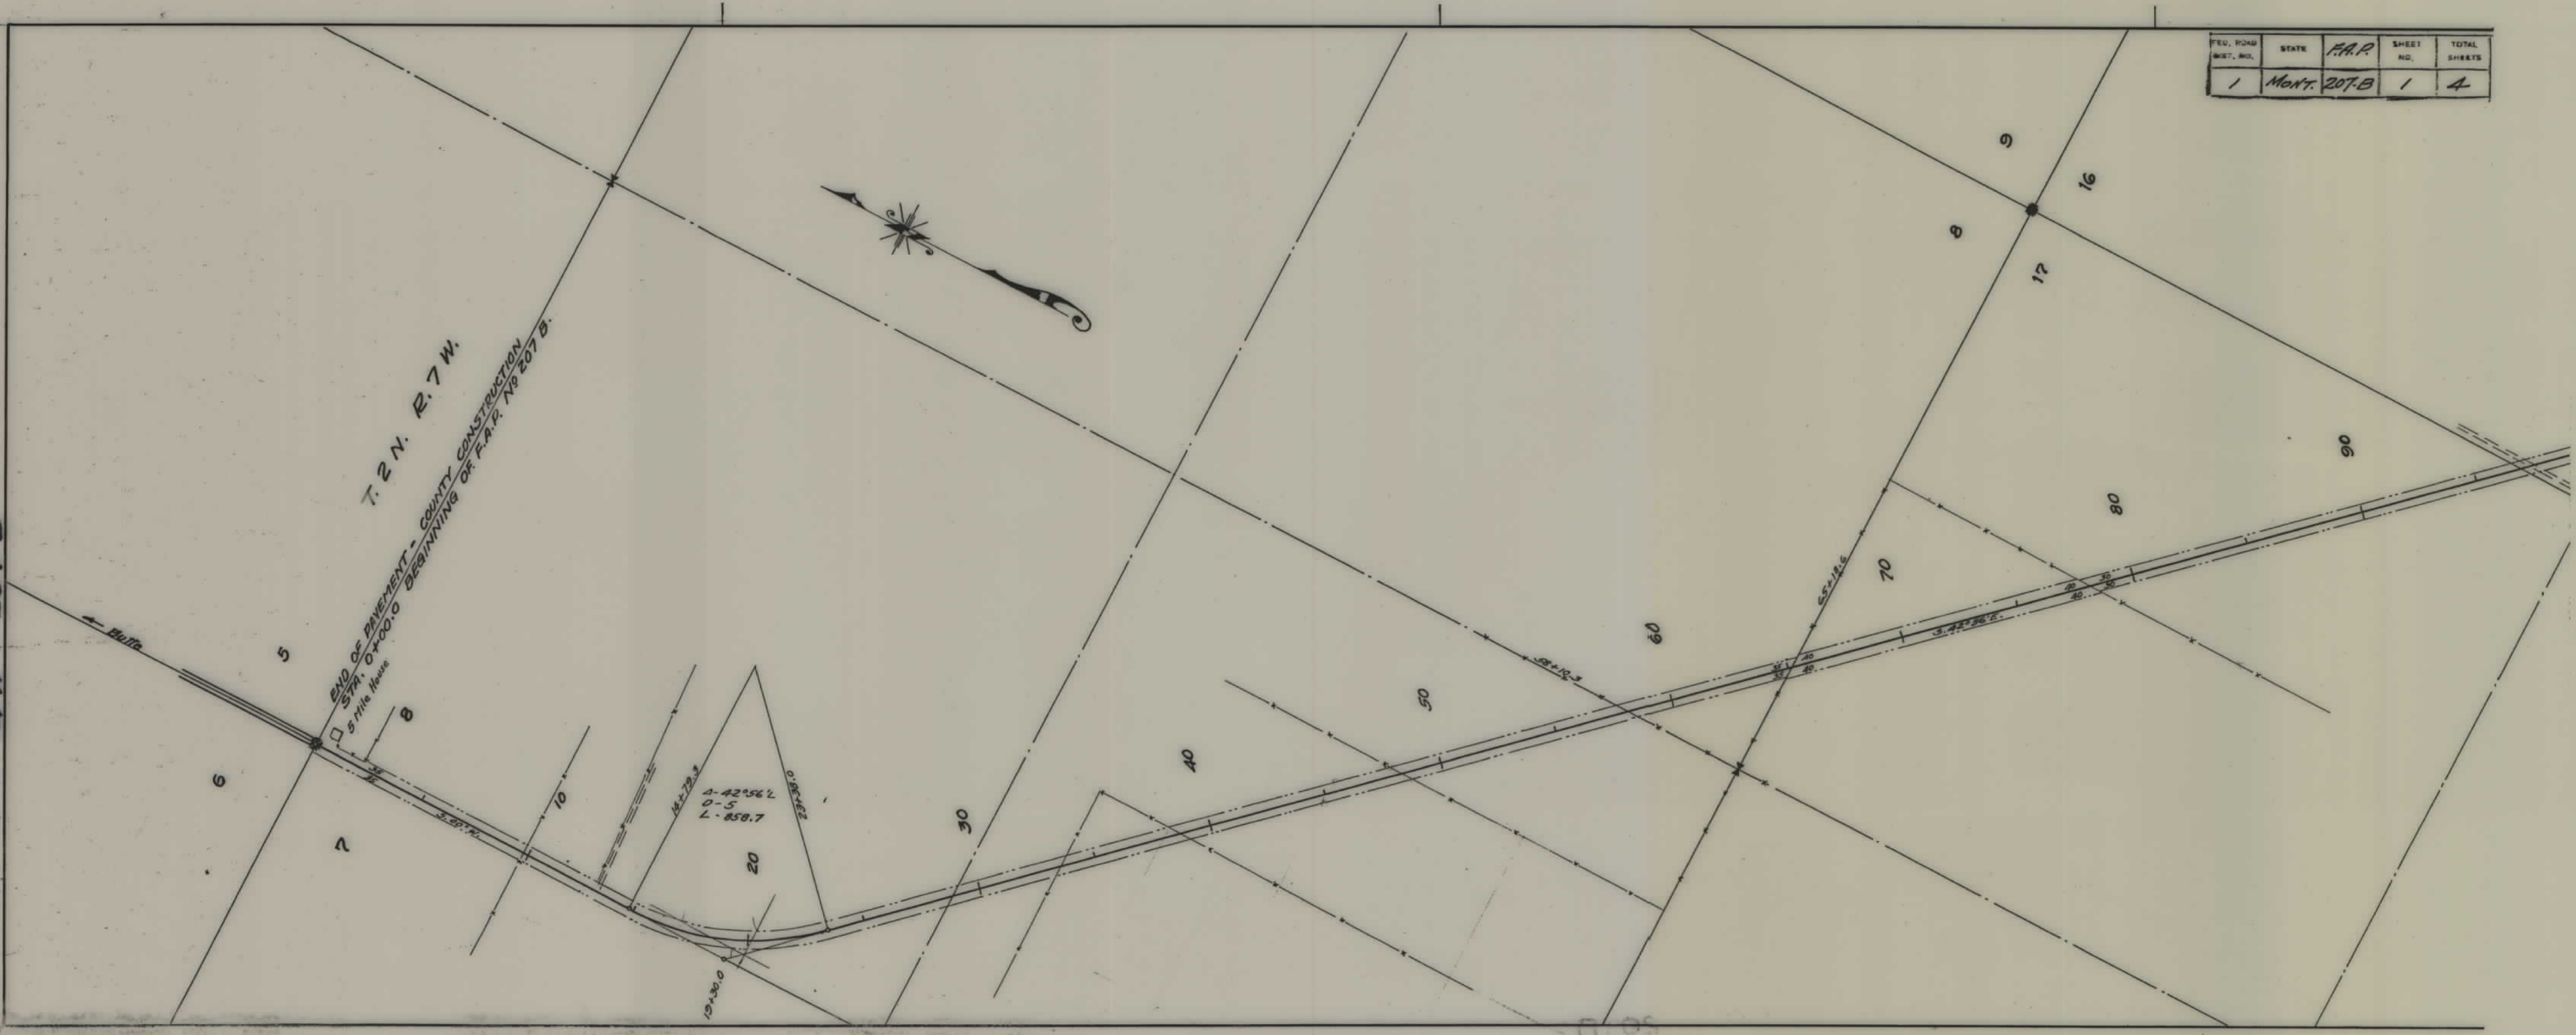


FEEL. ROAD DIST. NO.	STATE	F.A.P.	SHEET NO.	TOTAL SHEETS
1	MONT.	207-B	3	4

STATE OF MONTANA
STATE HIGHWAY COMMISSION
RIGHT OF WAY MAP - F.A.P. 207 B
NINE MILE ROAD
SILVER BOW COUNTY
Helena - 9-14-27.
Scale - 1" = 400' *State Highway Engineer*

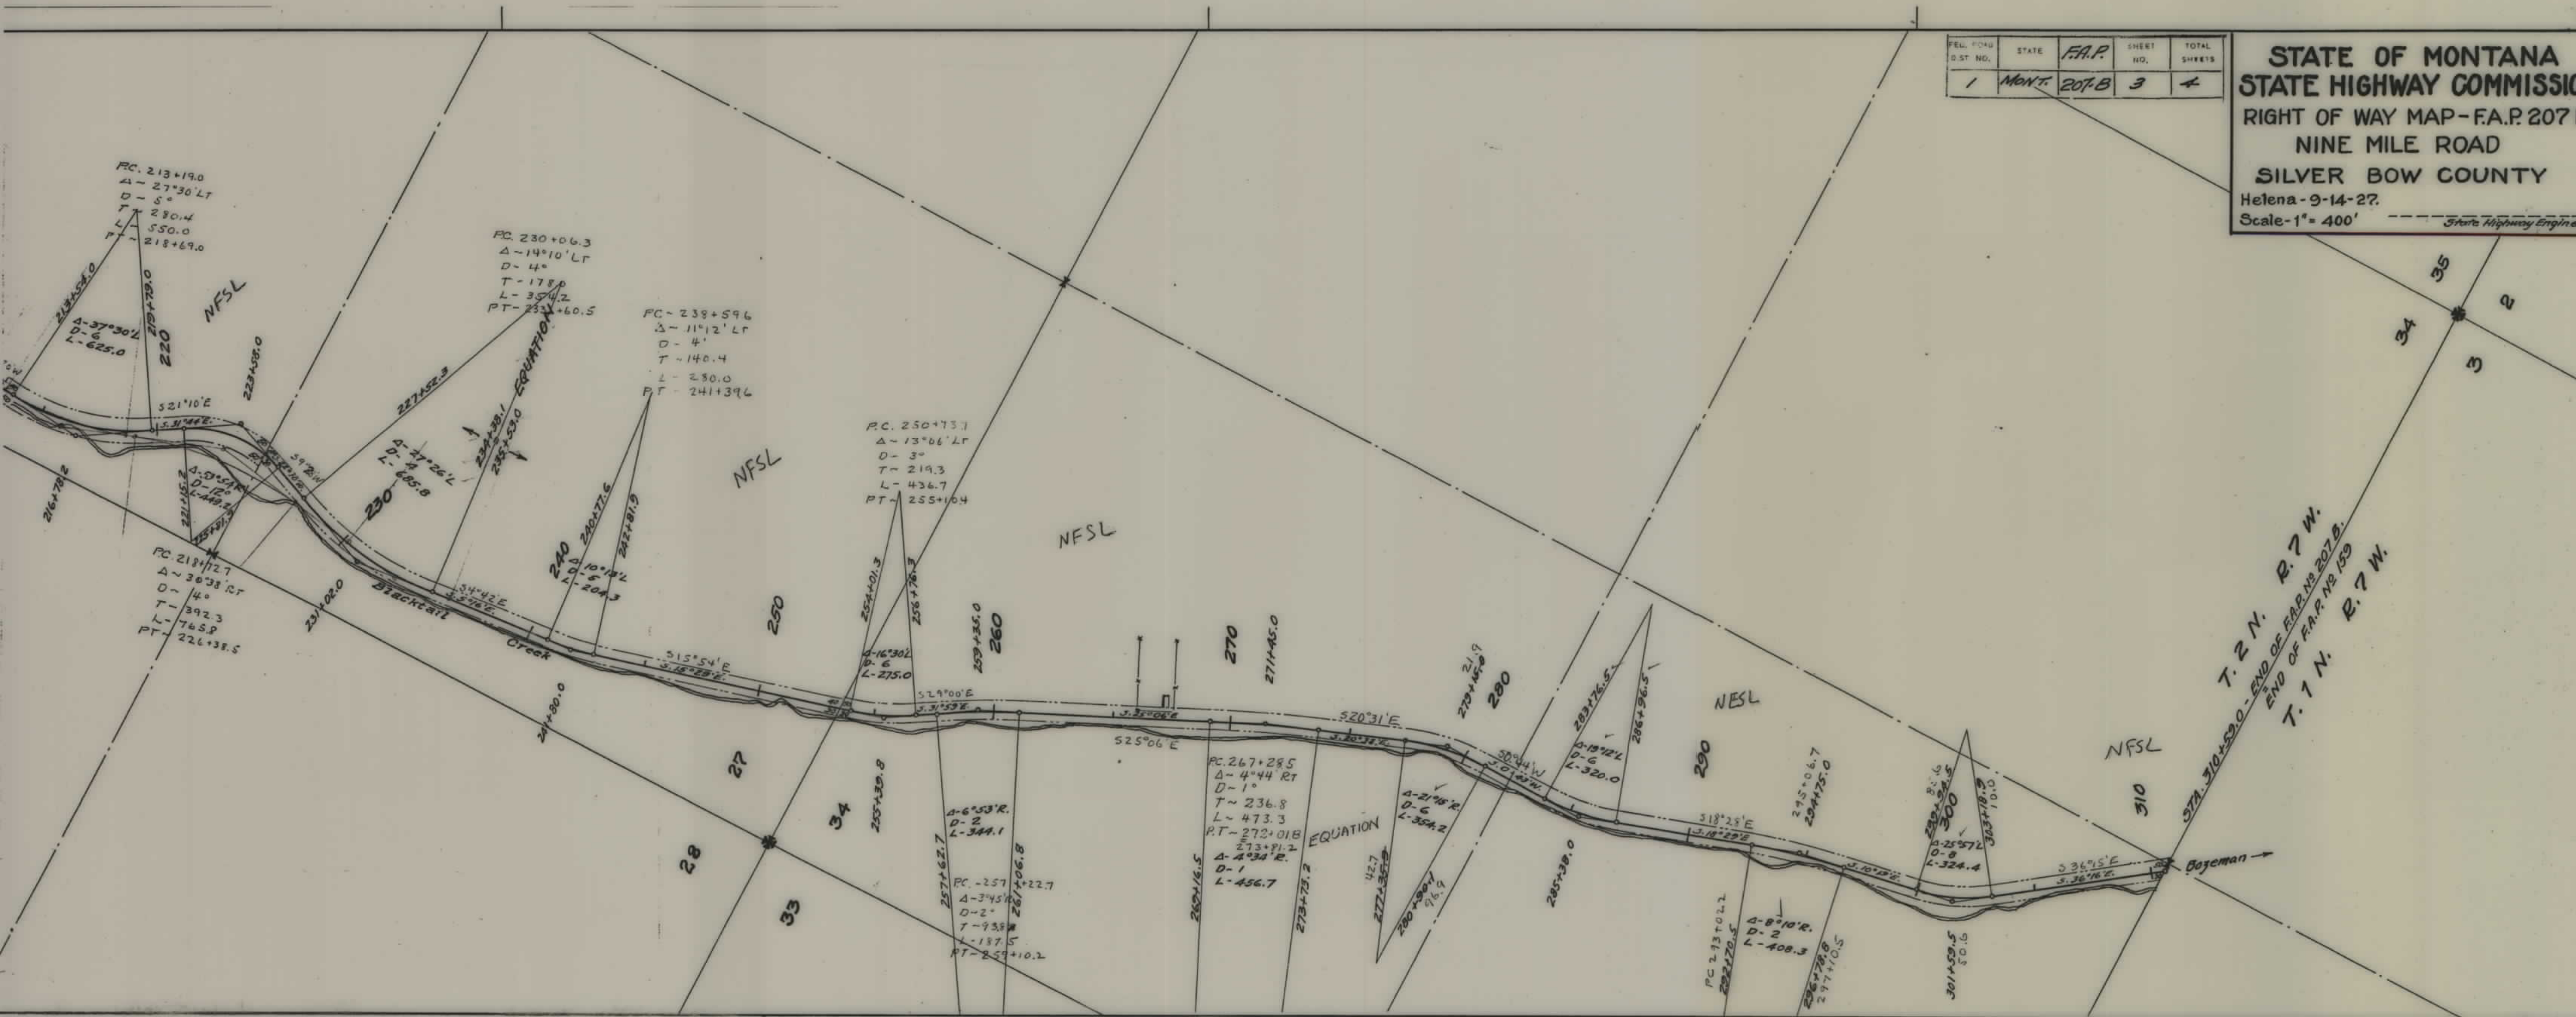

SIST. NO.	STATE	F.A.P.	SHEET NO.	TOTAL SHEETS
1	MONT.	207-B	4	4

5 END OF PAVEMENT - COUNTY CONSTRUCTION
STA. 0+000 BEGINNING OF F.A.P. 207B
8 5 Mile House

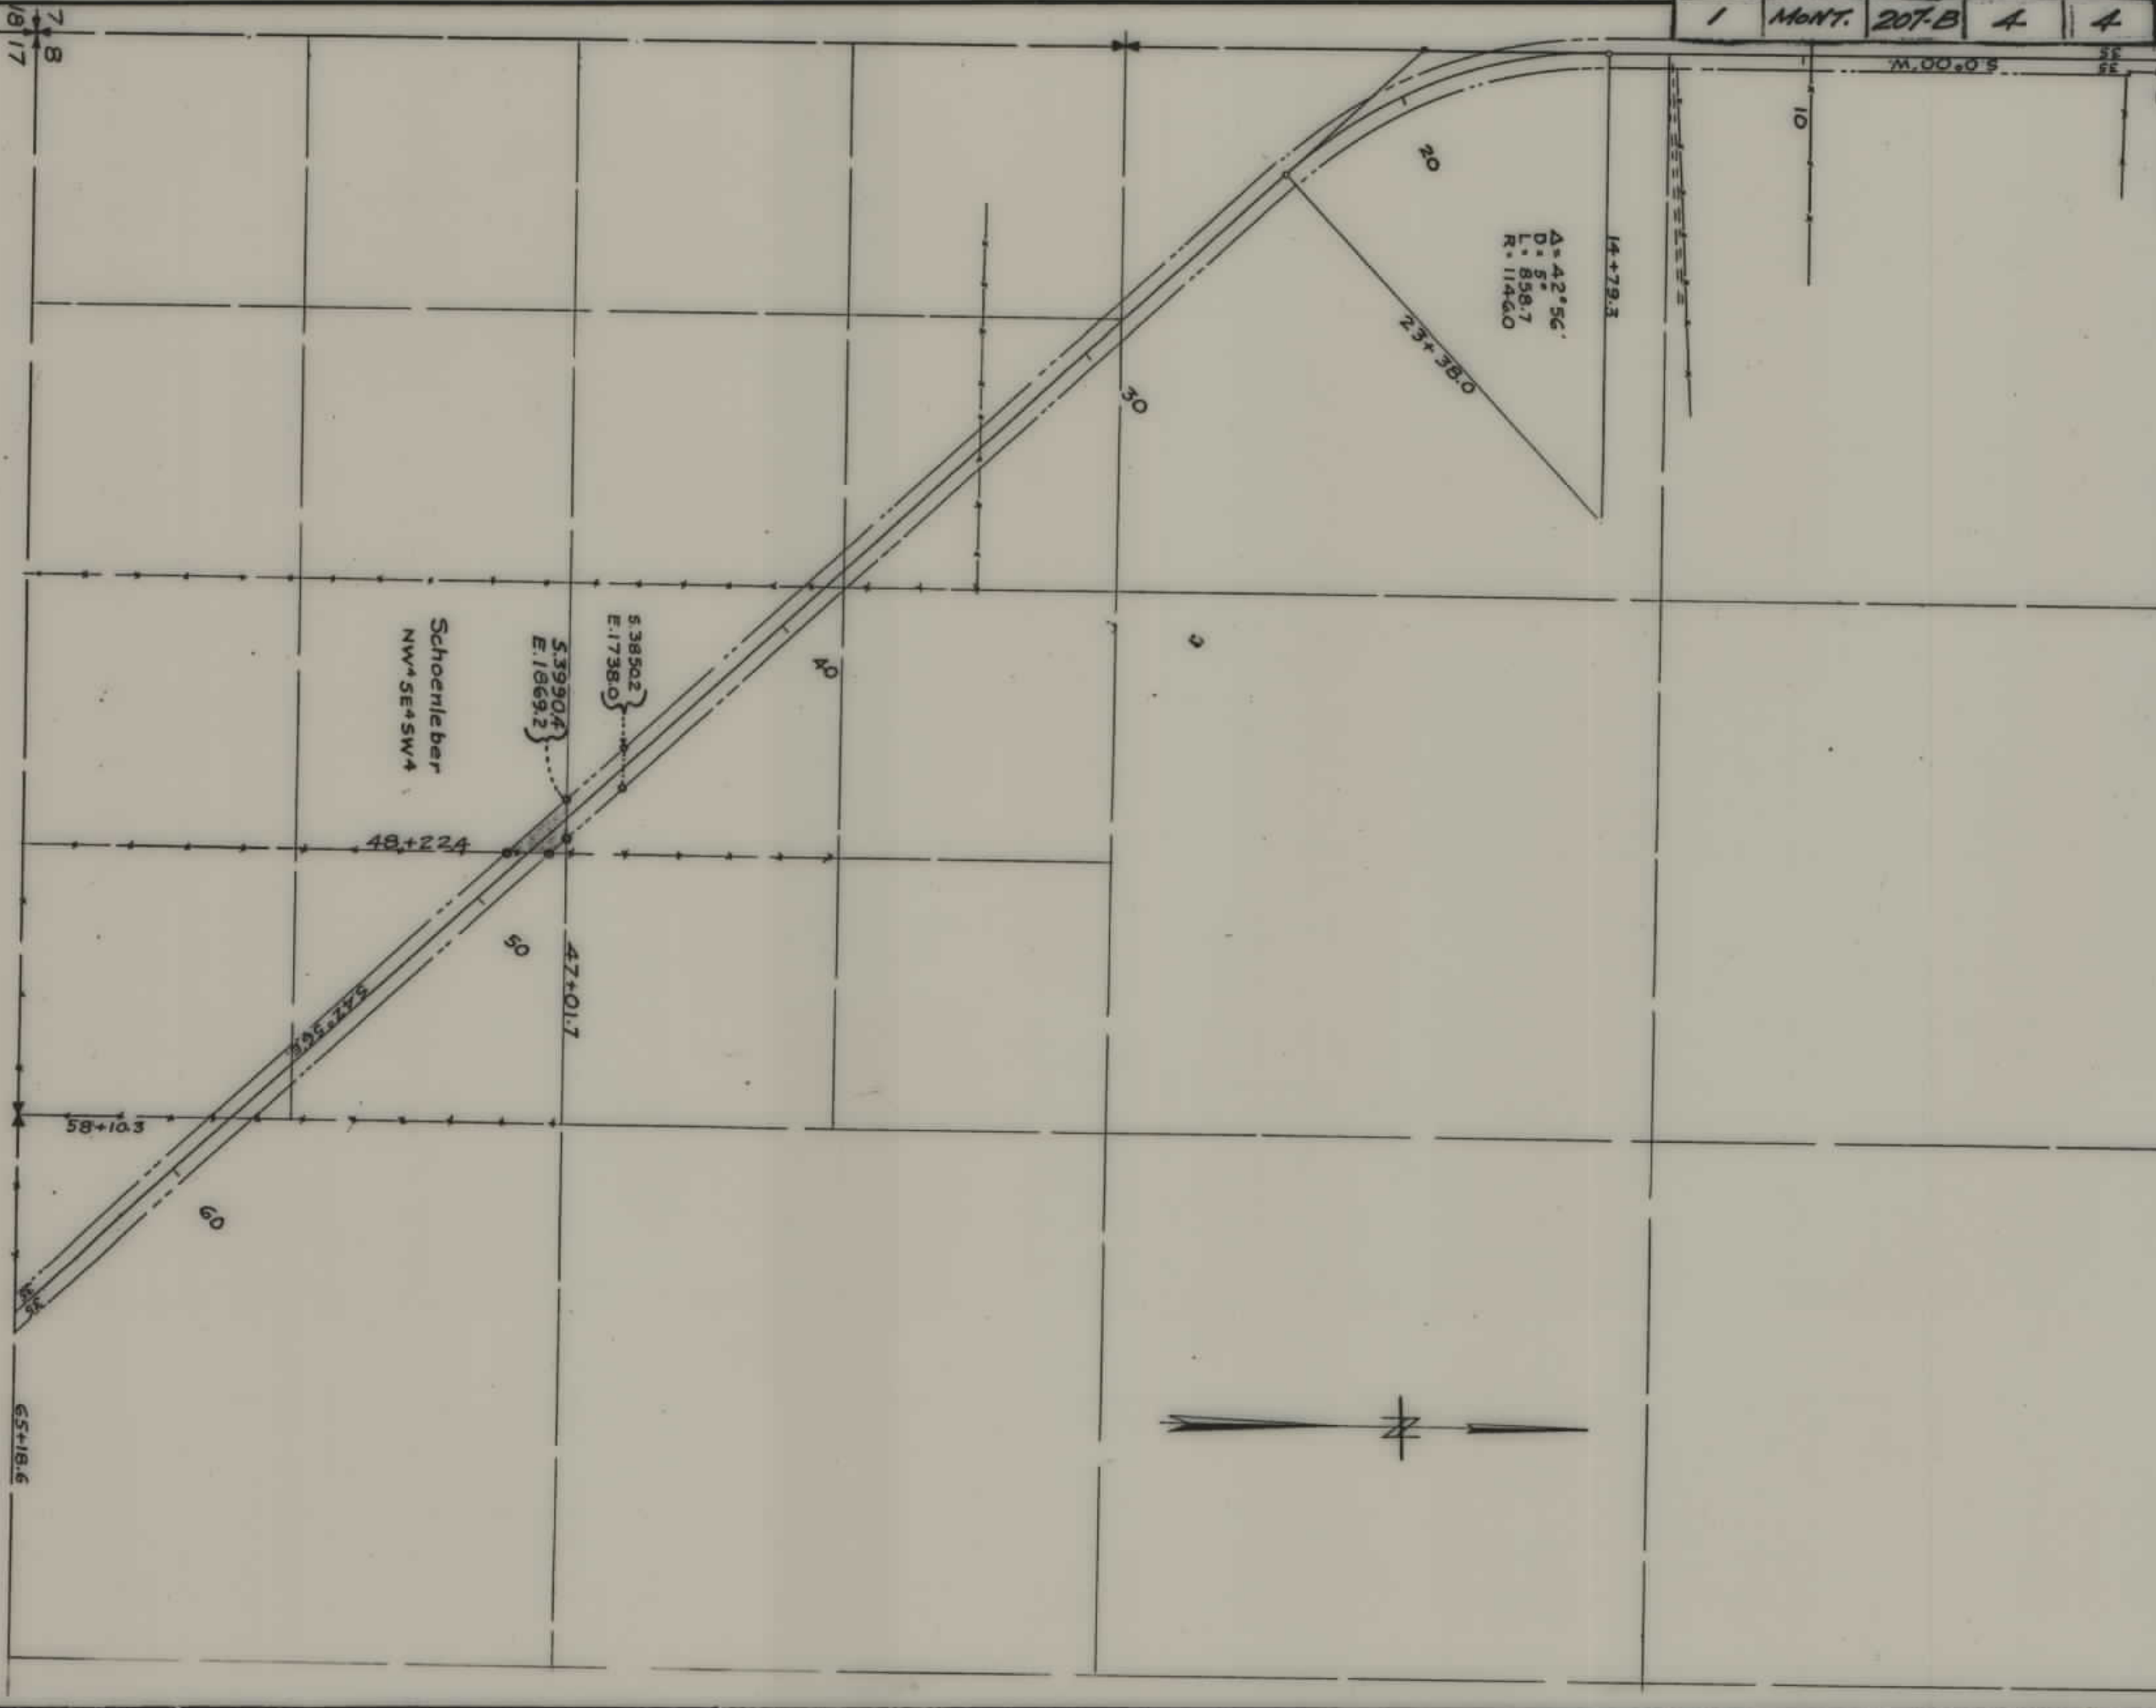

STATE OF MONTANA
STATE HIGHWAY COMMISSION
PLAT SHOWING LAND
REQUIRED FOR RIGHT OF WAY
F.A.P. 207B
SEC. 8 T. 2 N. R. 7 W.
SILVER BOW COUNTY
SCALE 1" = 400'