



PLANS
NOT
TO
SCALE

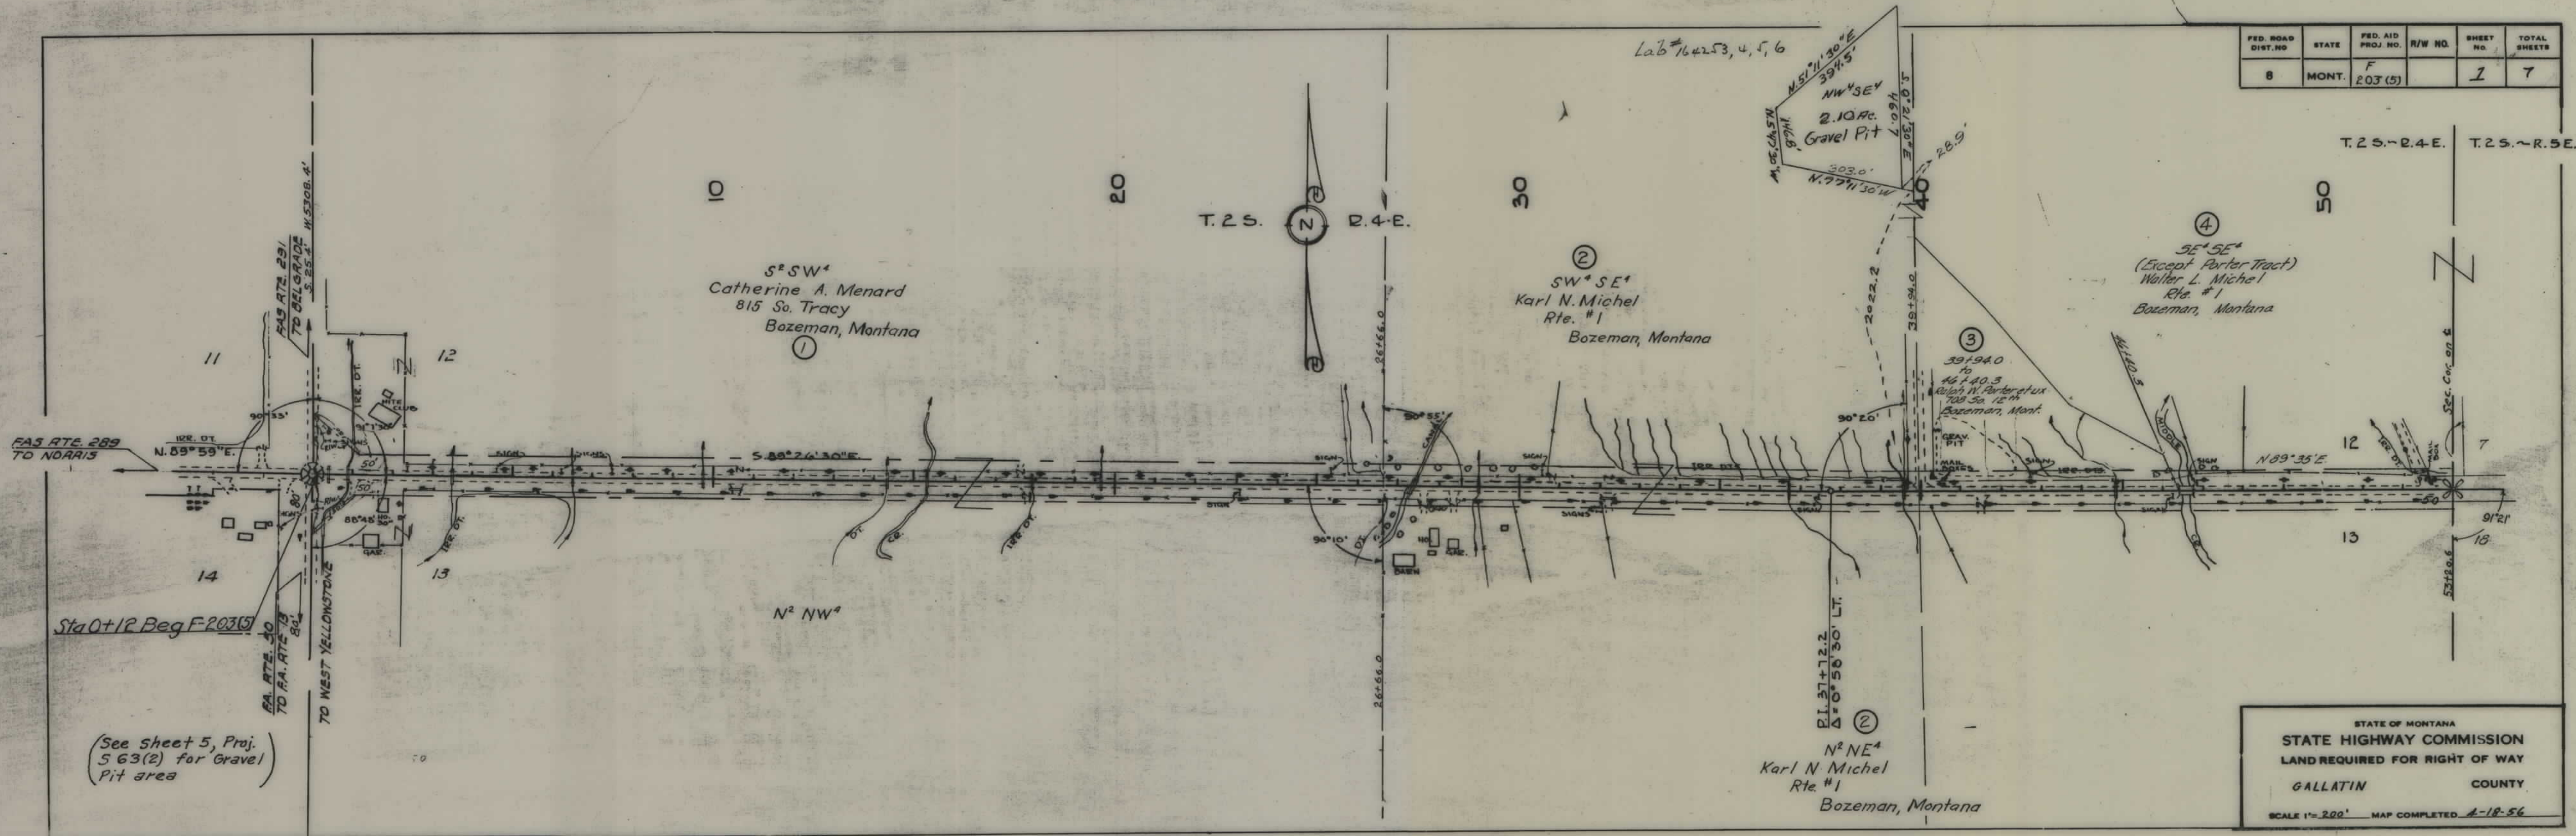


FED. ROAD DIST. NO.	STATE	FED. AID PROJ. NO.	R/W NO.	SHEET NO.	TOTAL SHEETS
8	MONT.	F 203 (5)		1	7

STATE OF MONTANA
 STATE HIGHWAY COMMISSION
 LAND REQUIRED FOR RIGHT OF WAY
 GALLATIN COUNTY
 SCALE 1"=200' MAP COMPLETED 4-18-56

STATE OF MONTANA
STATE HIGHWAY COMMISSION
LAND REQUIRED FOR RIGHT OF WAY
GALLATIN COUNTY
SCALE 1"=200' MAP COMPLETED 4-18-56

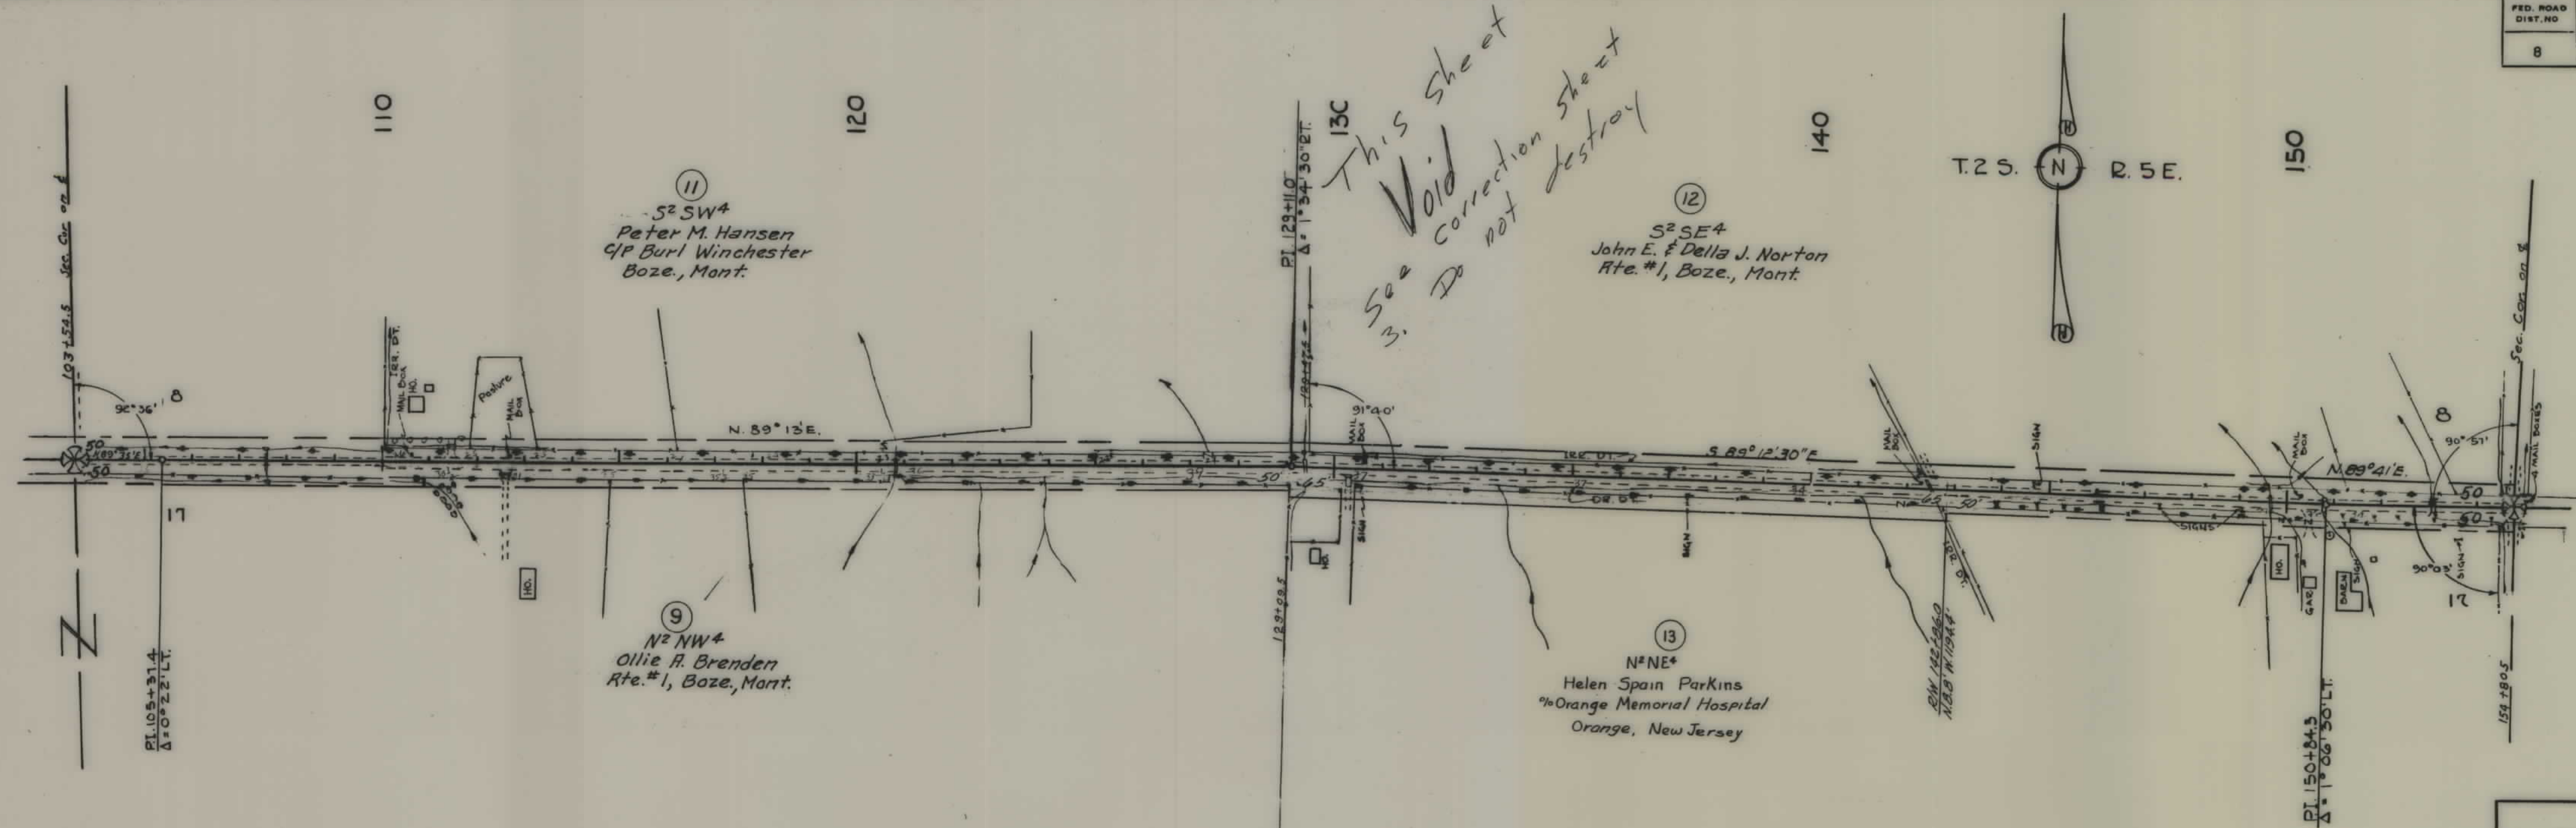


FED. ROAD DIST. NO.	STATE	FED. AID PROJ. NO.	R/W NO.	SHEET NO.	TOTAL SHEETS
8	MONT.	203(5)		4	7

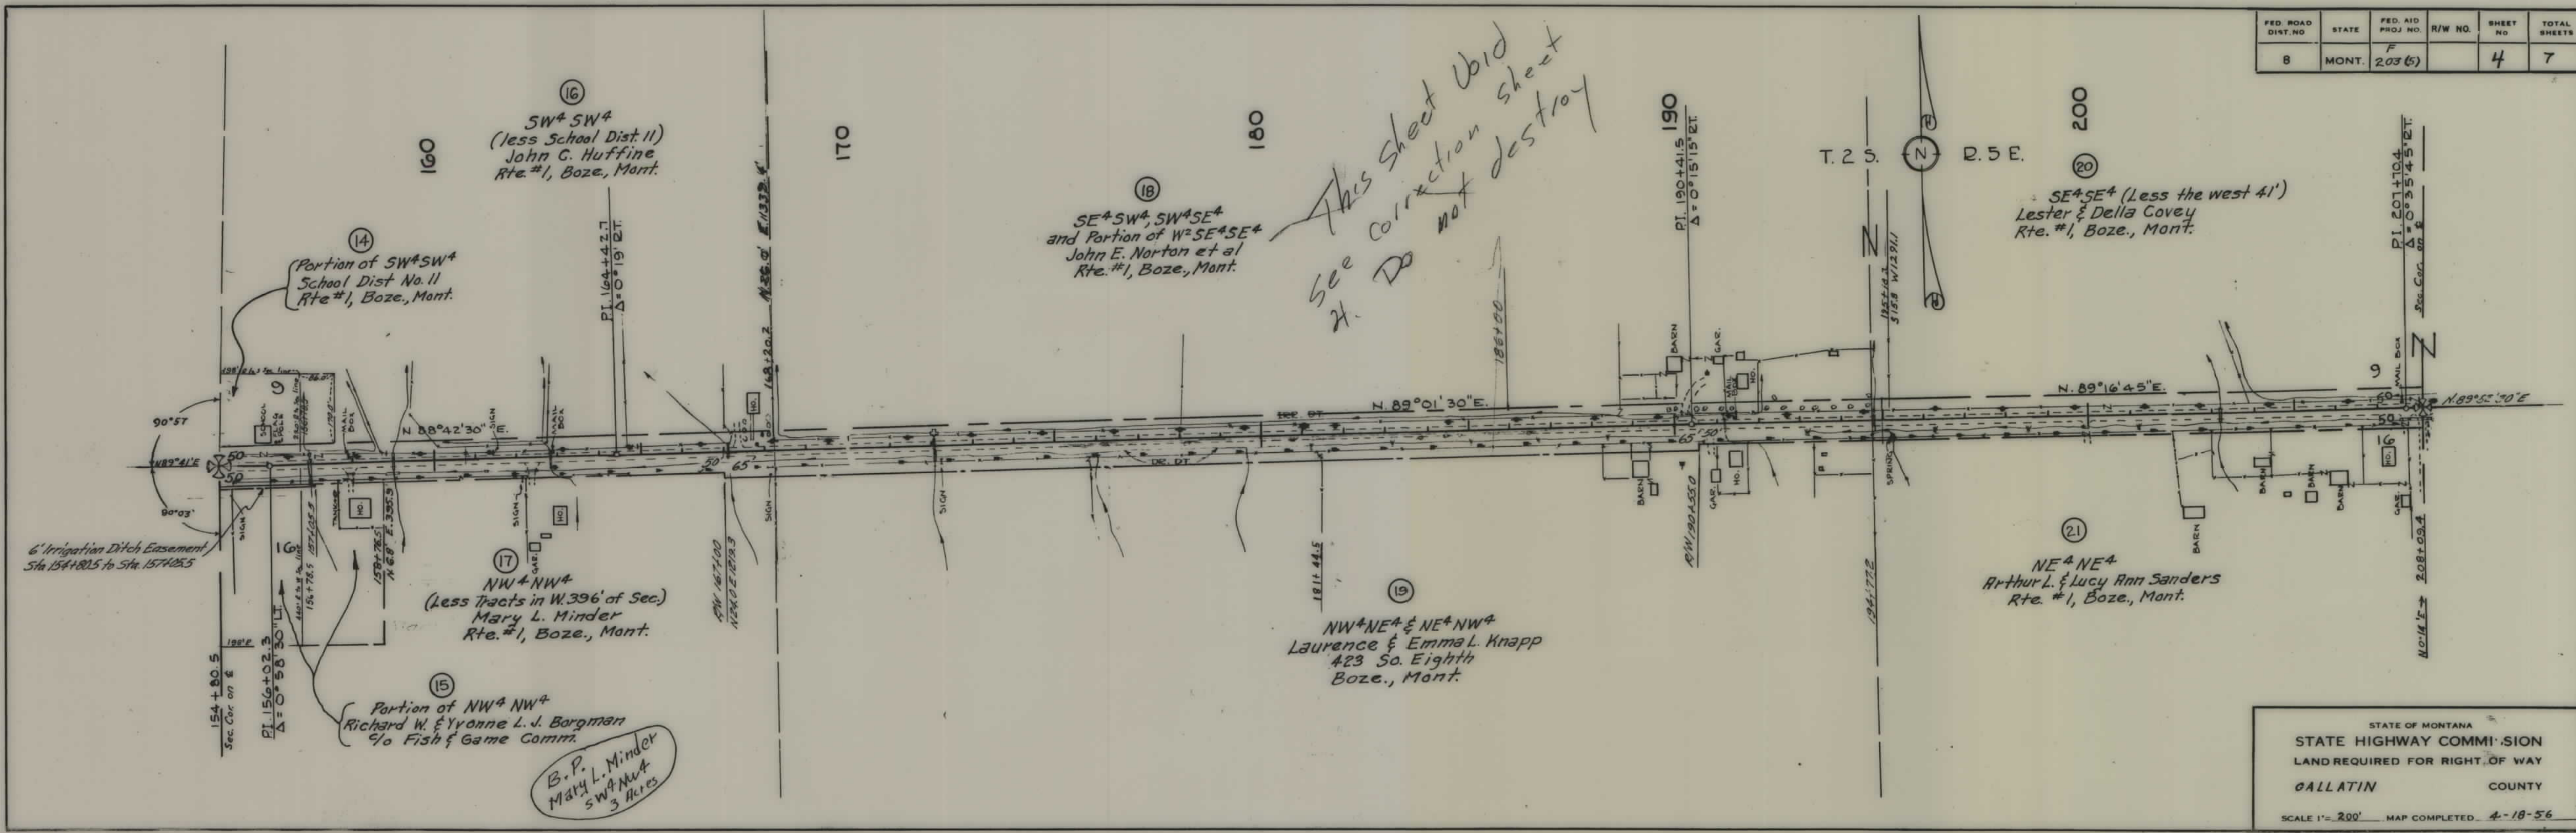


FED. ROAD DIST. NO.	STATE	FED. AID PROJ. NO.	R/W NO.	SHEET NO.	TOTAL SHEETS
8	MONT.	F 203(6)		4	7

Correction map for deeds on the north side of E

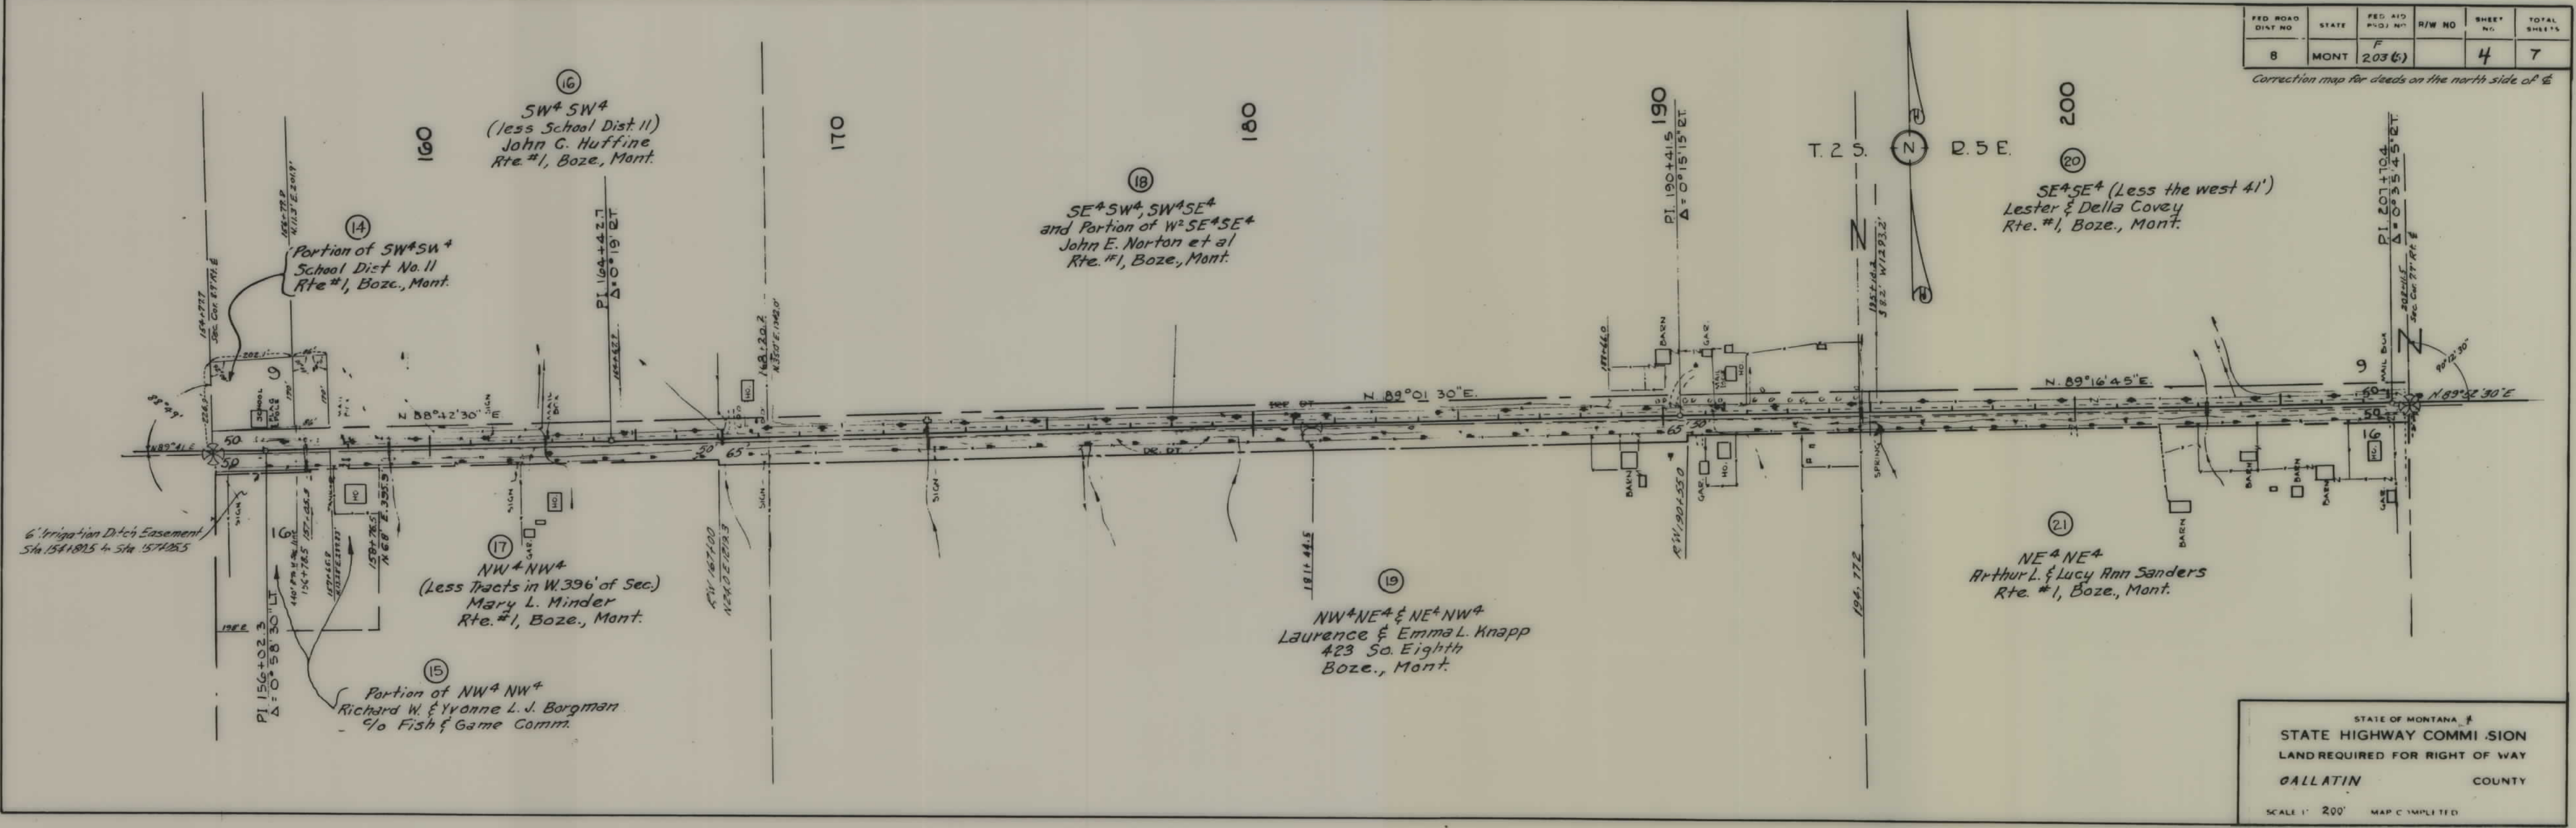

STATE OF MONTANA
 STATE HIGHWAY COMMISSION
 LAND REQUIRED FOR RIGHT OF WAY
 GALLATIN COUNTY
 SCALE 1" = 200' MAP COMPLETED

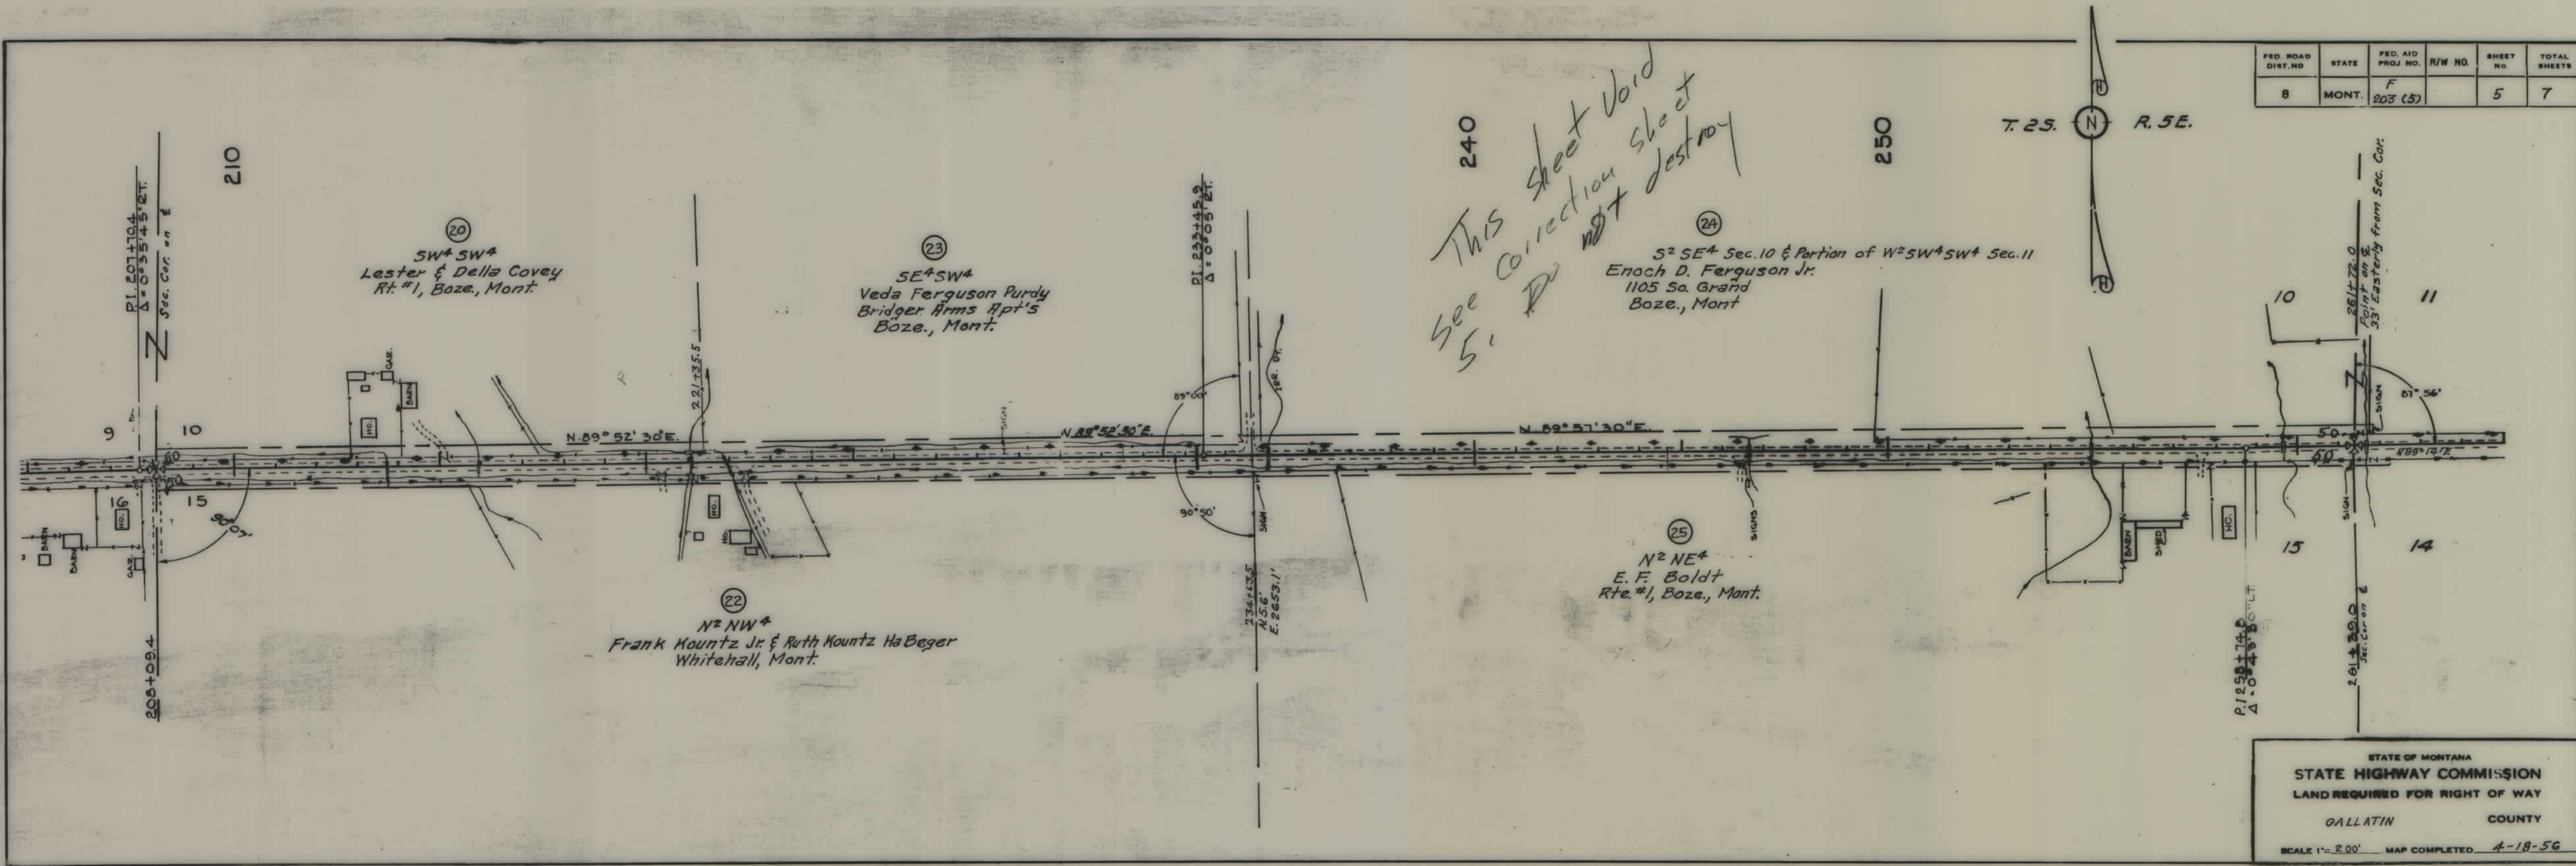


240

This sheet void
see correction sheet
Do not destroy

FED. ROAD DIST. NO.	STATE	FED. AID PROJ. NO.	R/W NO.	SHEET NO.	TOTAL SHEETS
8	MONT.	F 203 (5)		5	7

STATE OF MONTANA
STATE HIGHWAY COMMISSION
LAND REQUIRED FOR RIGHT OF WAY
GALLATIN COUNTY
SCALE 1"=200' MAP COMPLETED 4-18-56

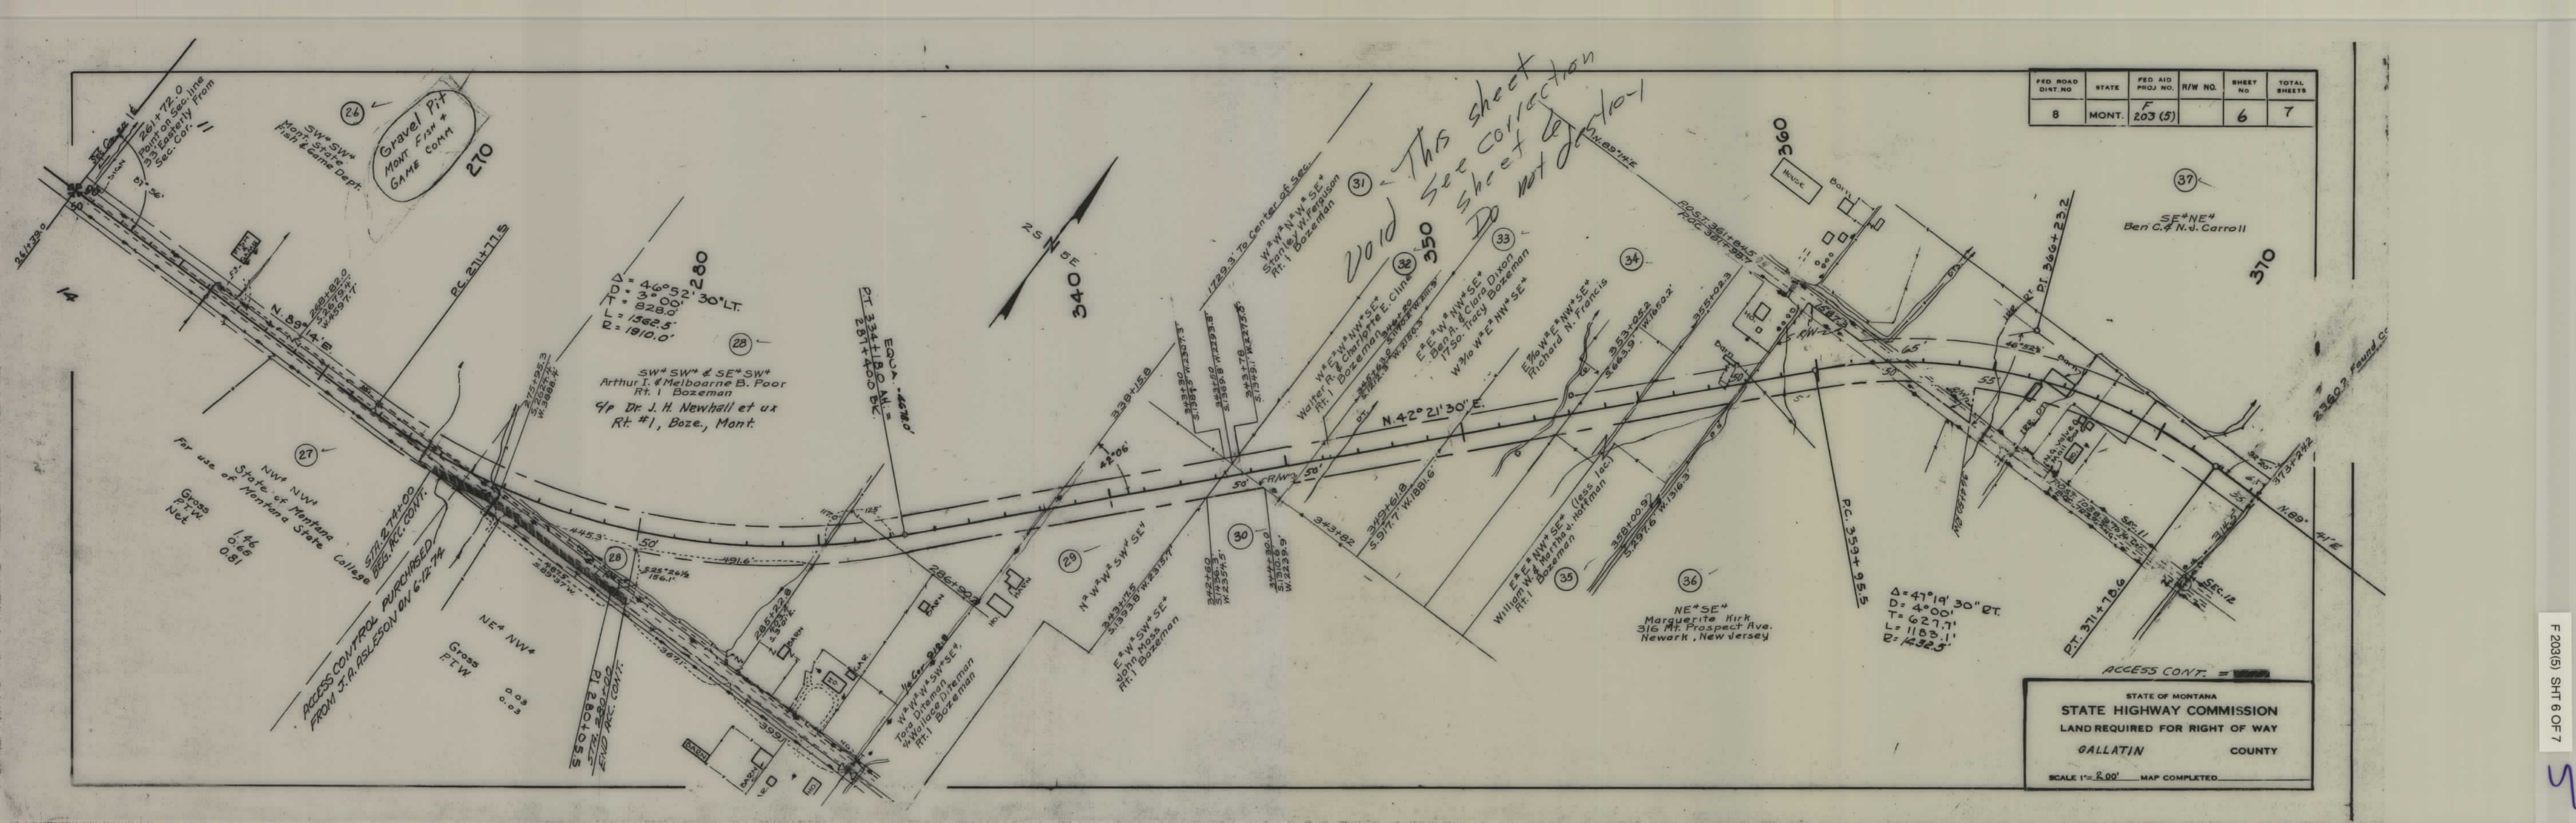

FED. ROAD DIST. NO.	STATE	FED. AID PROJ. NO.	R/W NO.	SHEET NO.	TOTAL SHEETS
8	MONT.	F 203 (5)		6	7

STATE OF MONTANA
STATE HIGHWAY COMMISSION
LAND REQUIRED FOR RIGHT OF WAY
GALLATIN COUNTY
SCALE 1" = 200' MAP COMPLETED

VOID - This sheet see correction sheet 10-1 Do not delete

Gravel Pit
MONT. FISH & GAME COMM.

ACCESS CONTROL PURCHASED
FROM J.A. ASLESON ON 6-12-74

NE*SE*
Marguerite Kirk
316 Mt. Prospect Ave.
Newark, New Jersey

SE*NE*
Ben C. & N.J. Carroll

SW*SW* & SE*SW*
Arthur I. & Melboarne B. Poor
Rt. 1 Bozeman
q/p Dr. J. H. Newhall et ux
Rt. #1, Boze., Mont.

E*W*SW*SE*
John Moss
Rt. 1 Bozeman

W*W*SW*SE*
Tora Ditean
Wallace Ditean
Rt. 1 Bozeman

W*W*W*SE*
Stanley W. Ferguson
Rt. 1 Bozeman

W*E*W*NW*SE*
Walter R. & Charlotte E. Cline
Rt. 1 Bozeman

E*E*W*NW*SE*
Ben A. & Clara Dixon
1750 Tracy Bozeman

W*W*E*NW*SE*
Wm W. E. & NW*SE*
Richard N. Francis

E*E*W*NW*SE*
William W. & Martha J. Hoffman
Rt. 1 Bozeman






FED. ROAD DIST. NO.	STATE	FED. AID PROJ. NO.	D/W NO.	SHEET NO.	TOTAL SHEETS
8	MONT.	F 203 (5)		6	7

Correction map for deeds on the north side of §

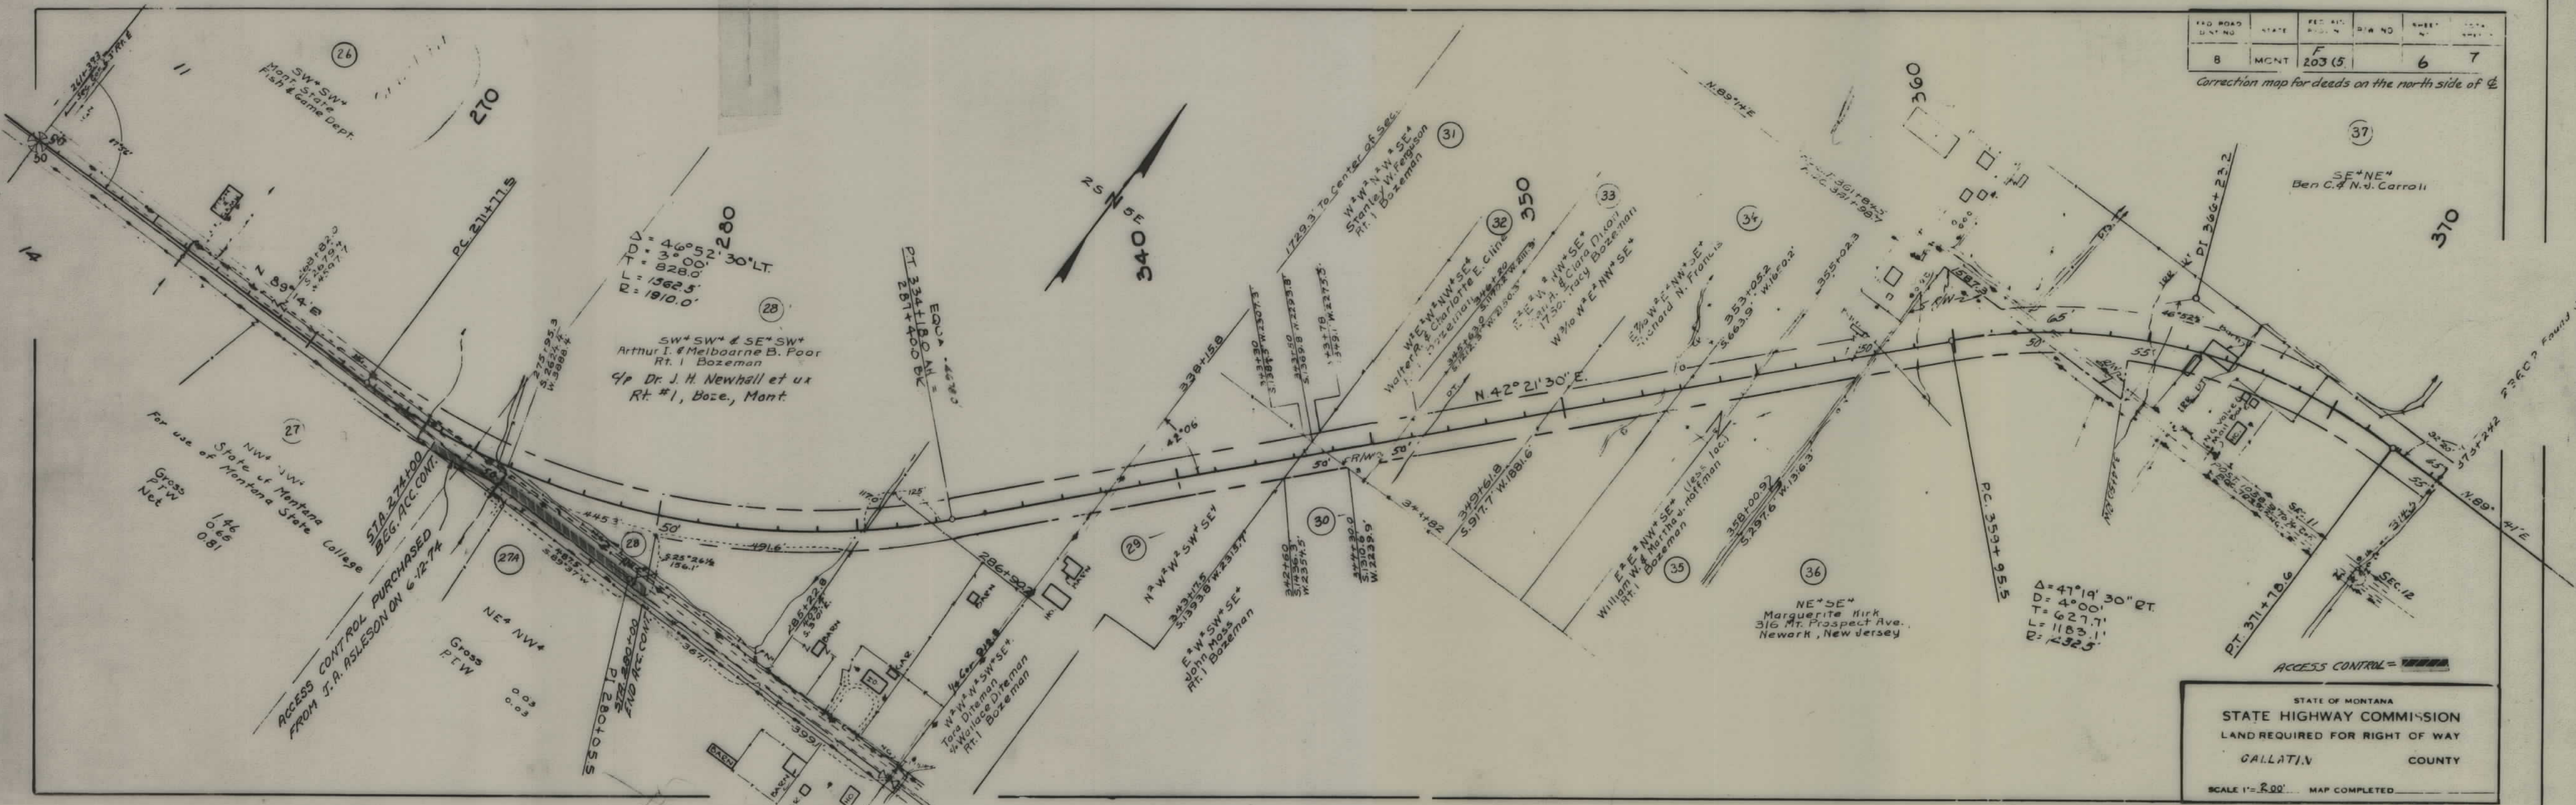

STATE OF MONTANA
 STATE HIGHWAY COMMISSION
 LAND REQUIRED FOR RIGHT OF WAY
 GALLATIN COUNTY
 SCALE 1" = 200' MAP COMPLETED

