



PLANS
NOT
TO
SCALE

Oiling Contract Awarded 7-23-53

Oiling Contract Awarded 7-23-53

SCALE 1"= 400' MAP COMPLETED May 1951
 DESCRIPTIONS WRITTEN BY LB DATE 11-27-51
 DESCRIPTIONS CHECKED BY WRC DATE 11/27/51
 APPROVED BY _____
 APPROVED BY Malcolm Bruden R/W ENGINEER

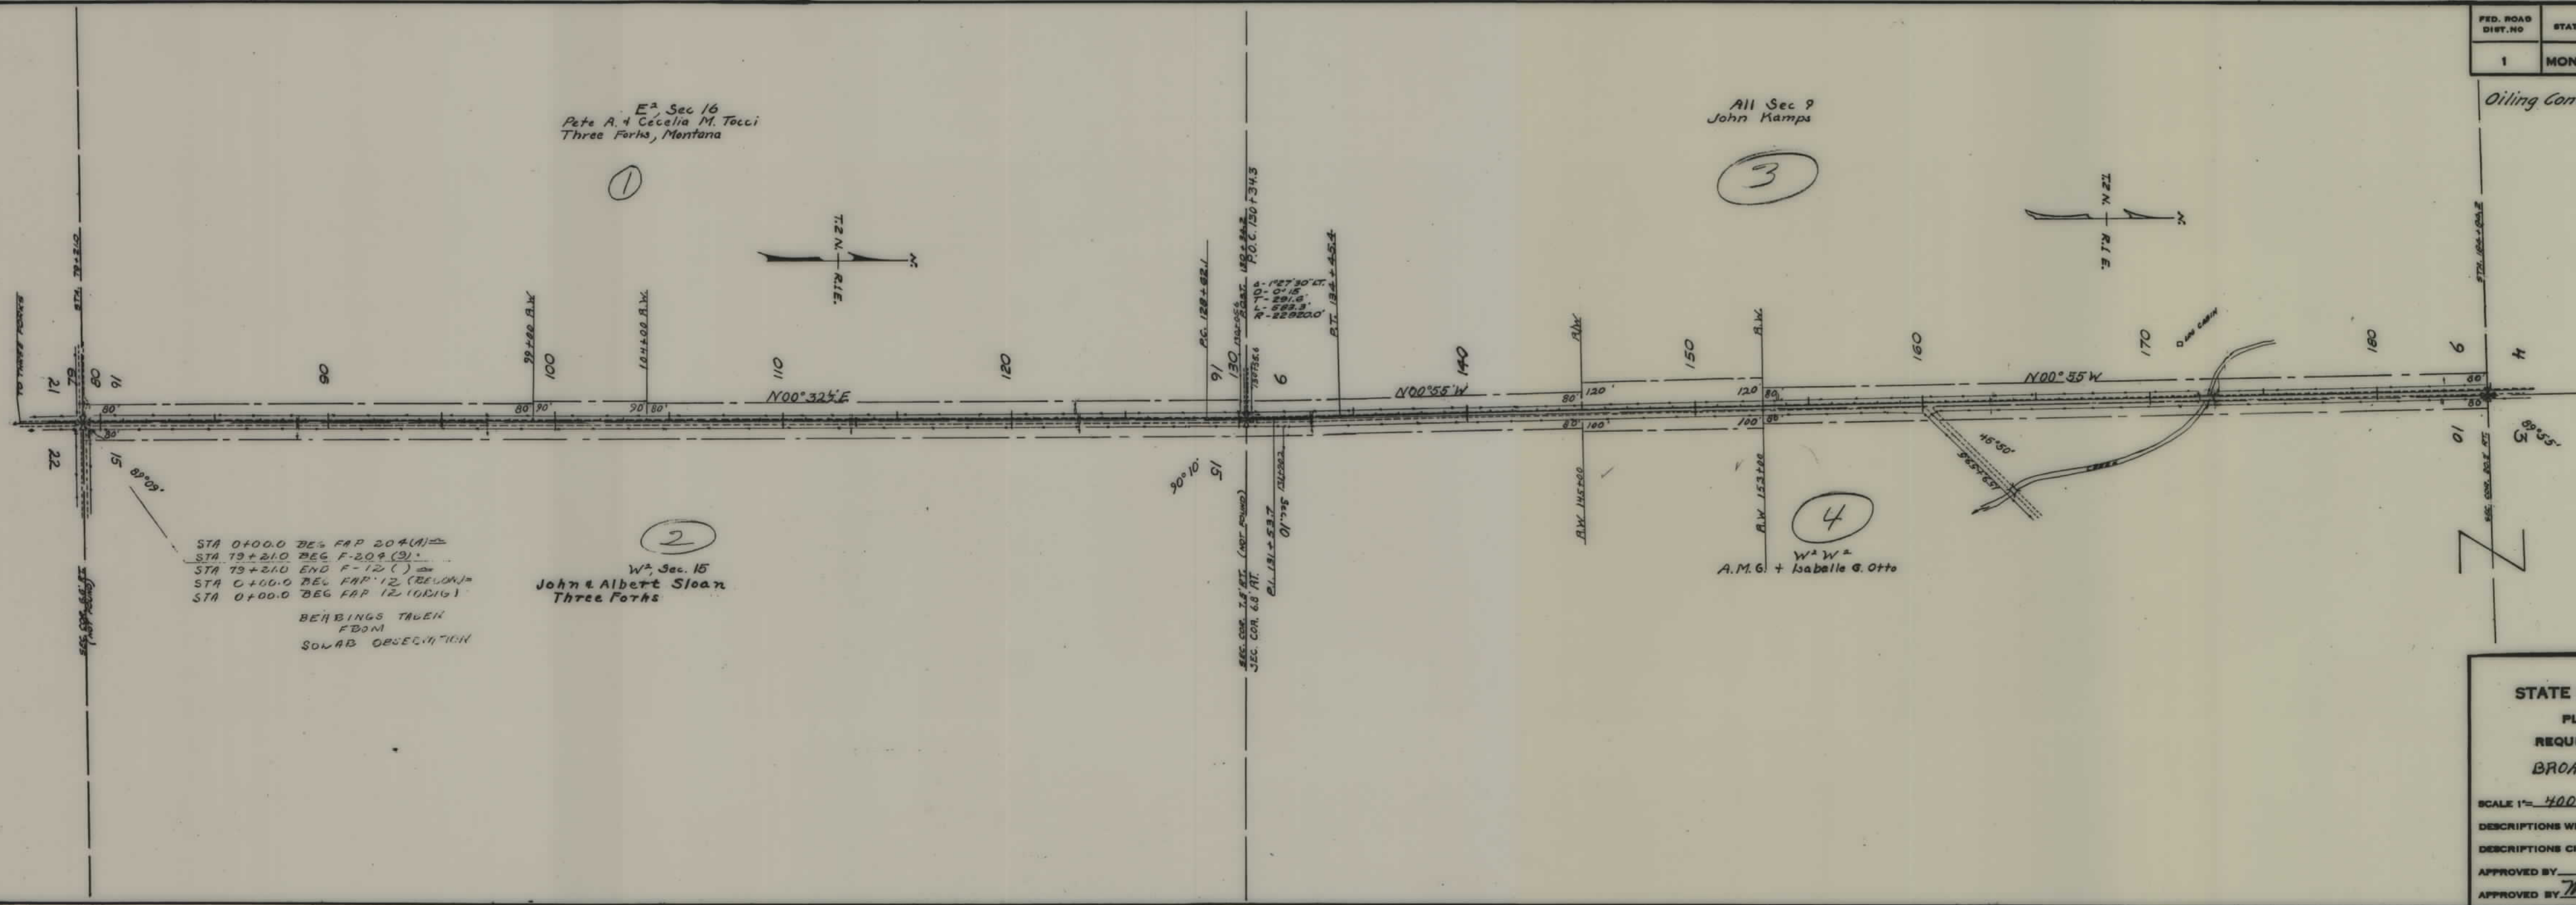

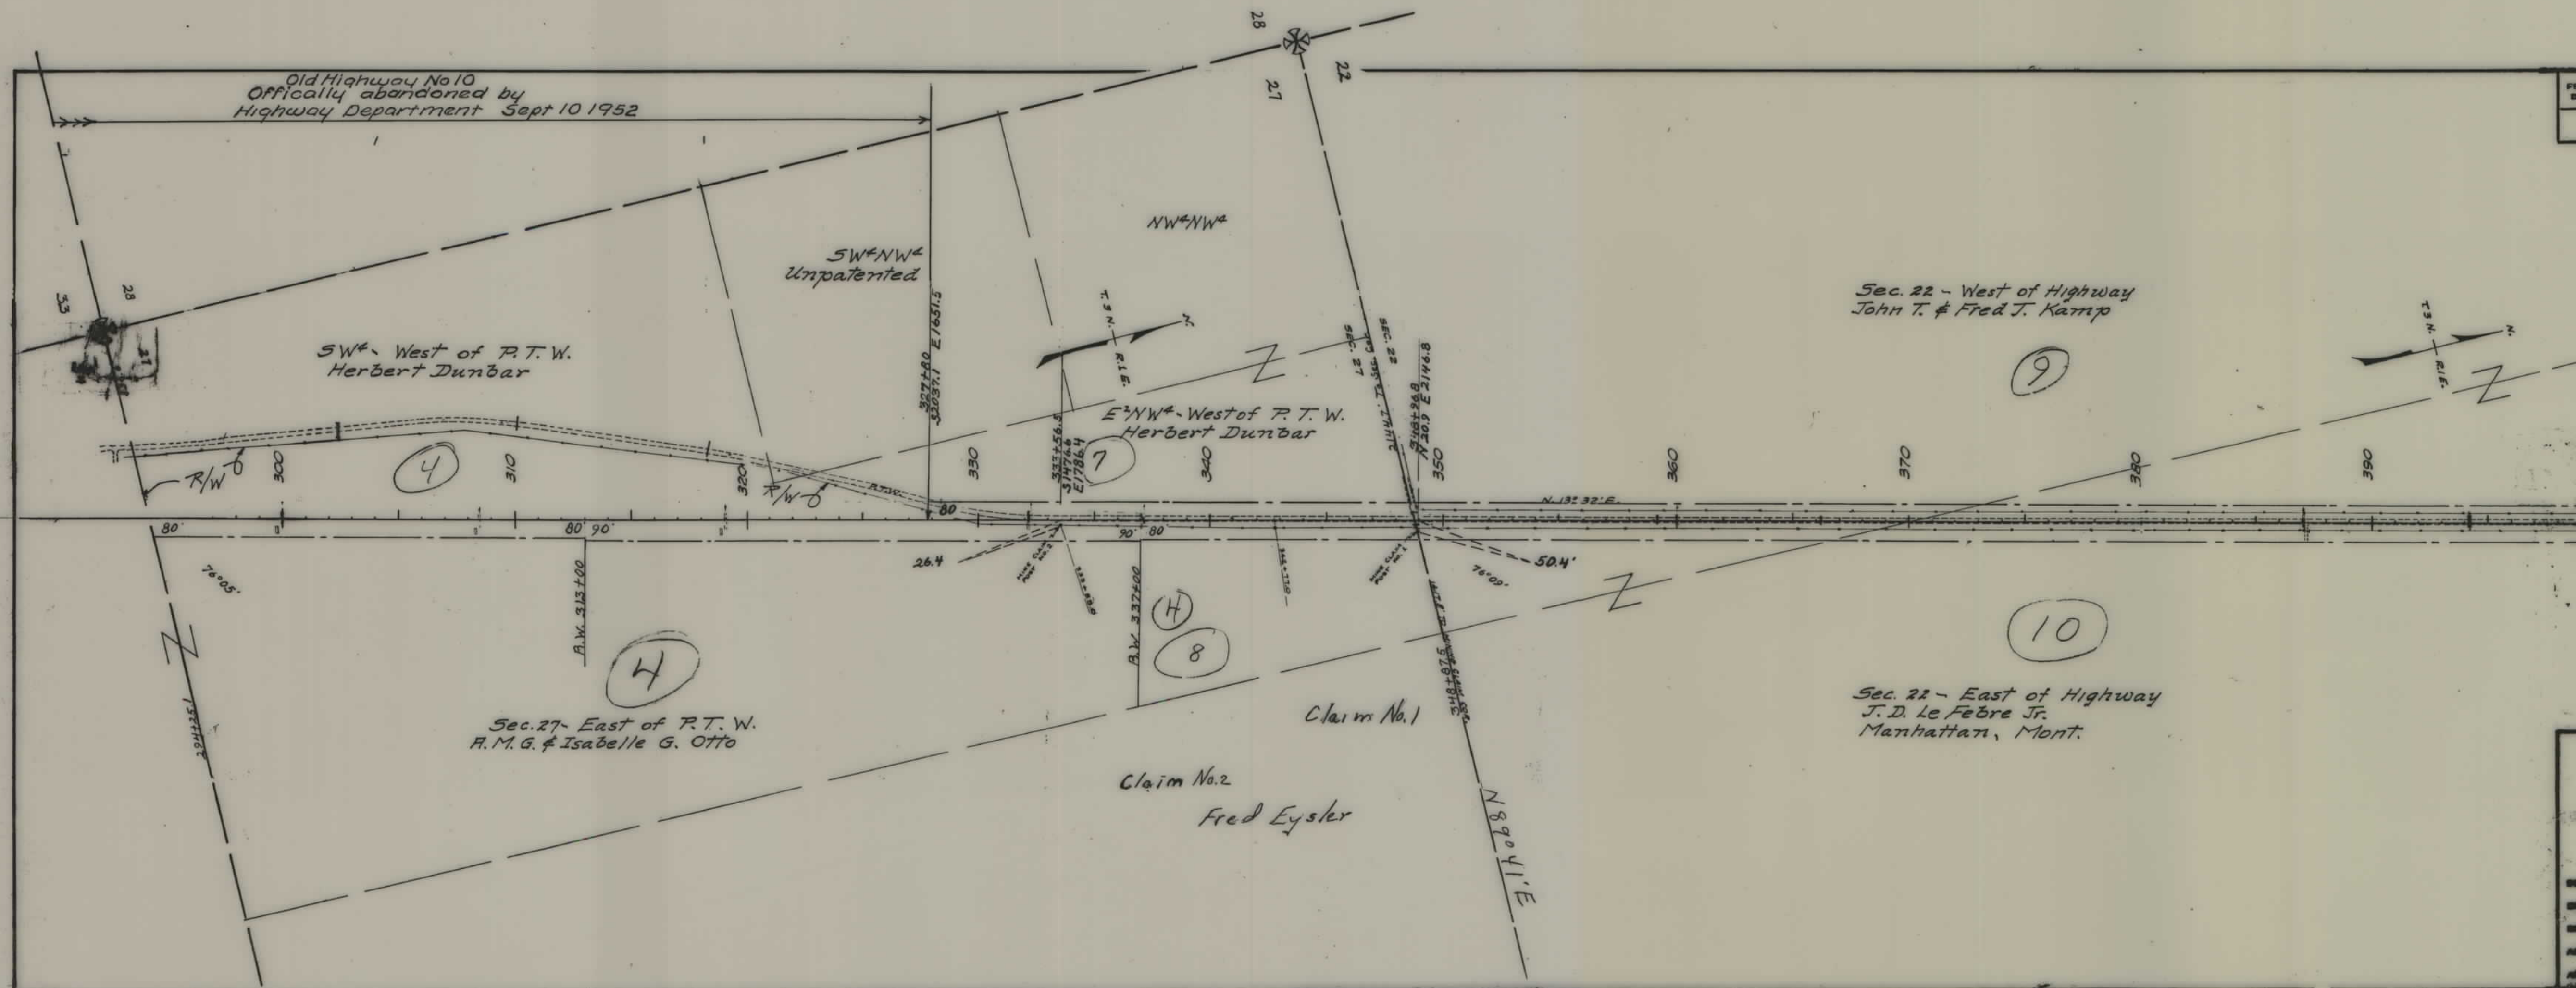

FED. ROAD DIST. NO.	STATE	FED. AID PROJ. NO.	R/W No	SHEET NO.	TOTAL SHEETS
1	MONT.	F 204(9)		3	5

STATE OF MONTANA
STATE HIGHWAY COMMISSION
PLAT SHOWING LAND
REQUIRED FOR RIGHT OF WAY
BROADWATER COUNTY

SCALE 1" = 400' MAP COMPLETED Nov 1951
DESCRIPTIONS WRITTEN BY L.B. DATE 11-27-51
DESCRIPTIONS CHECKED BY WRC DATE 11/27/51
APPROVED BY [Signature] R/W ENGINEER

4

FED. ROAD DIST. NO.	STATE	FED. AID PROJ. NO.	R/W No.	SHEET NO.	TOTAL SHEETS
1	MONT.	F 204(9)		4	5

Sec. 15 - West of R.T.W.
John T. & Fred J. Kamp

(9)

5²
John TeSelle

(12)

NE⁴
Freda C. Lindquist

Sec. 15 - East of R.T.W.
J.D. Jr., Harold, & Arnold LeFebre
Manhattan, Mont.


This parcel purchased under Project 204 A 2/13/48


Sec. 11
Cleveland Wallace
Cont. to: Chester Nelson

(13)

STATE OF MONTANA
STATE HIGHWAY COMMISSION
PLAT SHOWING LAND
REQUIRED FOR RIGHT OF WAY
BROADWATER COUNTY

SCALE 1"= 400' MAP COMPLETED Nov. 1951.
DESCRIPTIONS WRITTEN BY P.B. DATE 11/26/51
DESCRIPTIONS CHECKED BY WRC DATE 11/26/51
APPROVED BY _____
APPROVED BY Malcolm Bowden R/W ENGINEER

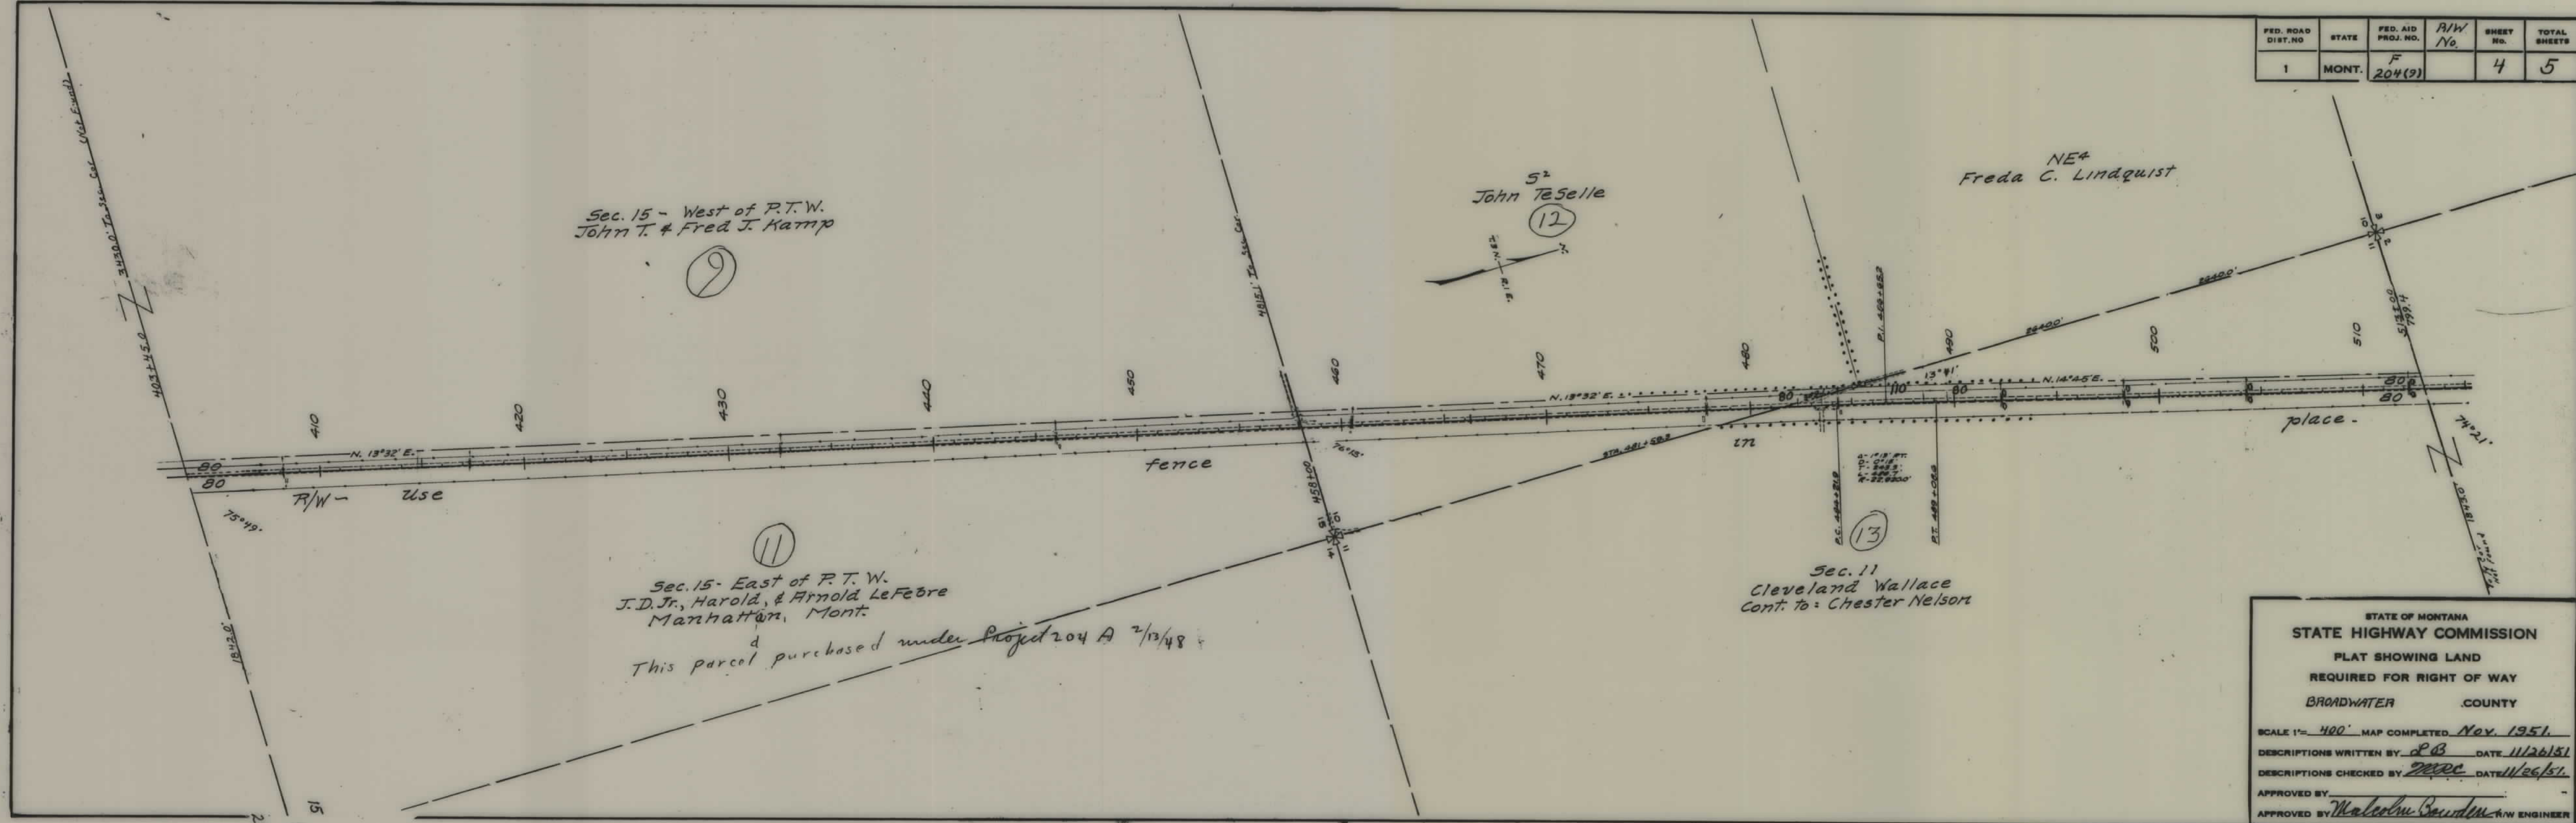

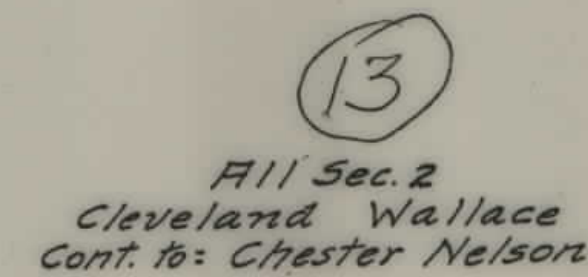F 204(9) SHT 5 OF 5

STA. 473+68.7 P.O.T. FAP 204(B) ~~=~~
STA. 552+98.7 END F-204(9) =
STA. 473+68.7 BEG. F-204(B)

EQUATION IN BEARINGS
N. 14° 45' E. ON F-204(B) =
N. 14° 45' E. ON F-204(B)

FA. ROUTE B
TO HELENA

P.A. ROUTE 2
TO HELENA

SCALE 1"= 400' MAP COMPLETED Nov. 1951.
 DESCRIPTIONS WRITTEN BY L.B. DATE 11/26/51
 DESCRIPTIONS CHECKED BY MRC. DATE 11/26/51.
 APPROVED BY _____
 APPROVED BY Malcolm Bowden, C.E., P.E. ENGINEER