


PLANS
NOT
TO
SCALE

STATE	RIGHT OF WAY ID.	SHEET NO.	TOTAL SHEETS
MONTANA	STPHS 205-1(31)26	1	4
PROJECT NUMBER 4433-031			
SAFETY IMPRVMT - W OF BOZEMAN			

MONTANA DEPARTMENT OF TRANSPORTATION

RIGHT OF WAY PLAN OF FEDERAL AID PROJECT NO. STPHS 205-1(31)26 SAFETY IMPRVMT - W OF BOZEMAN GALLATIN COUNTY

1.4 Kilometers

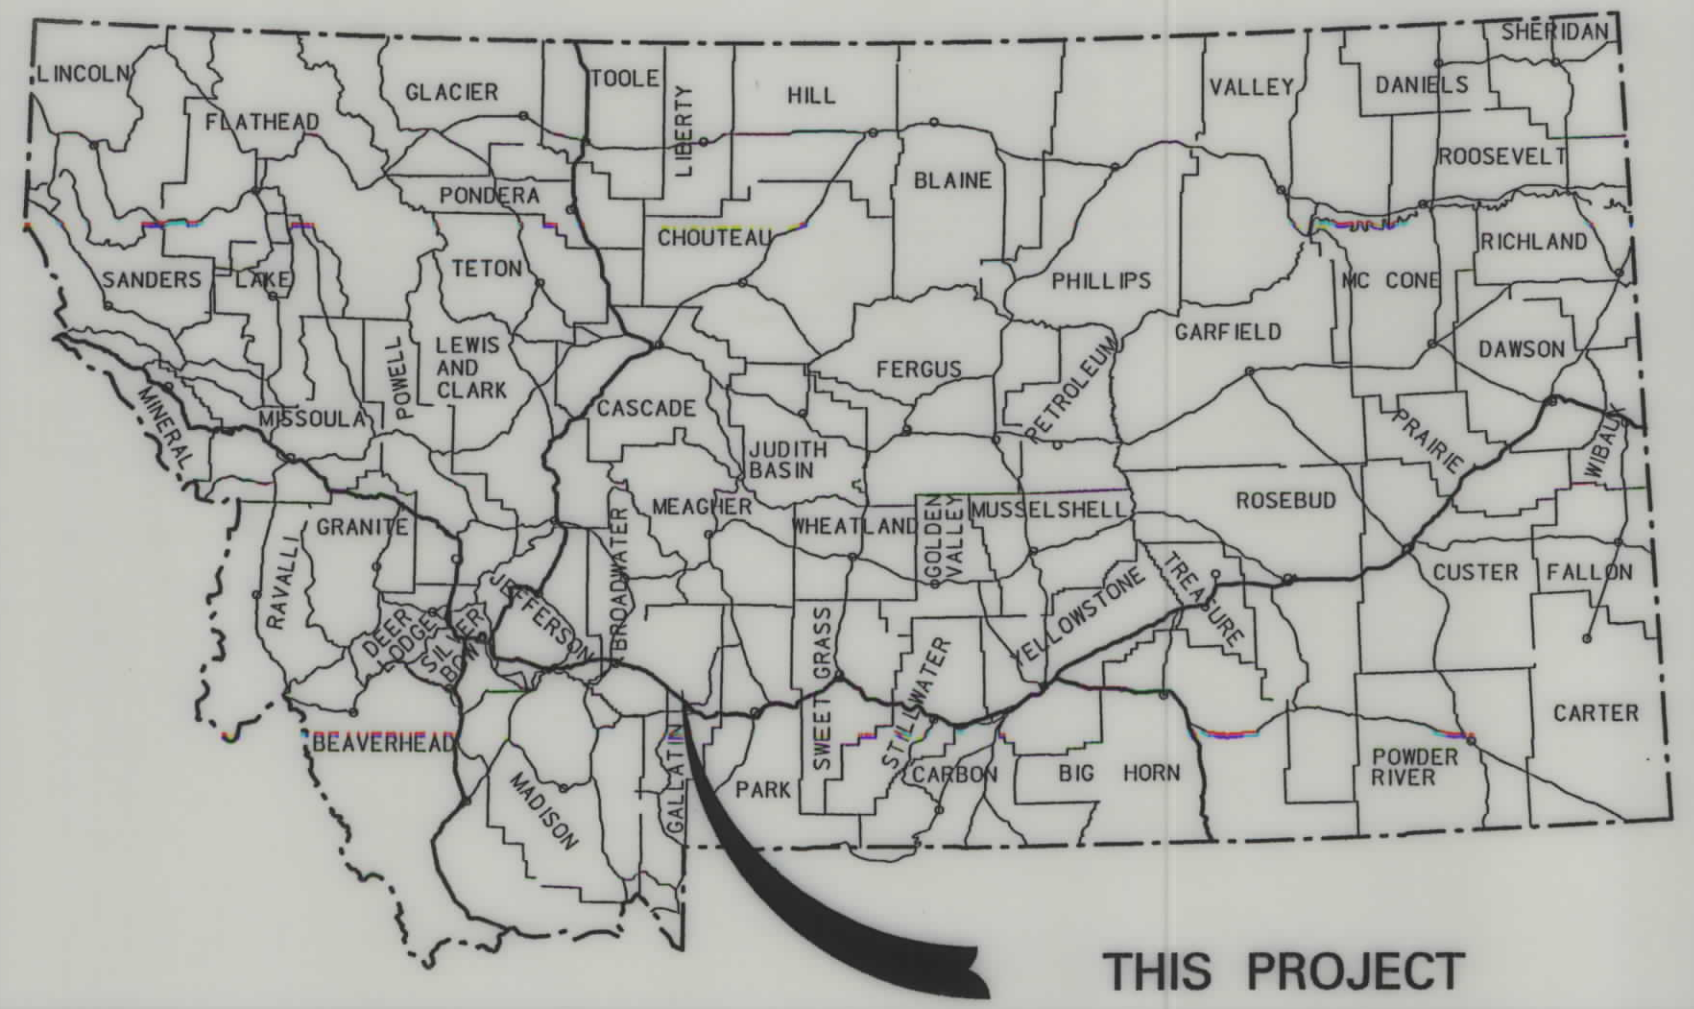

CONVENTIONAL SIGNS


- PROPOSED RIGHT OF WAY LINE
- EXISTING RIGHT OF WAY LINE
- RAILROAD RIGHT OF WAY LINE
- RIGHT OF WAY BASELINE
- STK'D CENTERLINE
- SECTION LINE
- OWNERSHIP BOUNDARY
- FULL ACCESS CONTROL
- LIMITED ACCESS CONTROL
- EXISTING ACCESS CONTROL
- PRESENT TRAVELED WAY (P.T.W.)
- FENCE LINE
- EXISTING GUARDRAIL
- PROPOSED GUARDRAIL
- GATE IN FENCE
- CATTLE GUARD: EXIST. - PROPOSED
- SECTION CORNER
- 1/4 SECTION CORNER
- CLOSING CORNER
- MEANDER CORNER
- CENTER OF SECTION
- RIGHT OF WAY MONUMENT
- PROPERTY CORNER PIN
- POWER POLE IN PLACE
- TELEPHONE POLE IN PLACE
- TELEGRAPH POLE IN PLACE
- LIGHT POLE
- PROPOSED CULVERT
- EXISTING CULVERT
- OUTLET DITCH
- INLET DITCH
- EXISTING DITCH
- CHANNEL CHANGES
- DITCH BLOCK
- RIPRAP
- BRIDGES
- RAILROADS
- PARCEL NUMBERS
- APPROACH: EXIST.- PROPOSED

entranco
www.entranco.com
2030 11th Avenue, Suite 11 Helena, MT 59604

ASSOCIATED PROJECT ID.
PE STPHS 205-1(23)26
CONST STPHS 205-1(26)26

RELATED PROJECTS

44-A
1-IG-90-6(3)287
RS 411-1(2)0

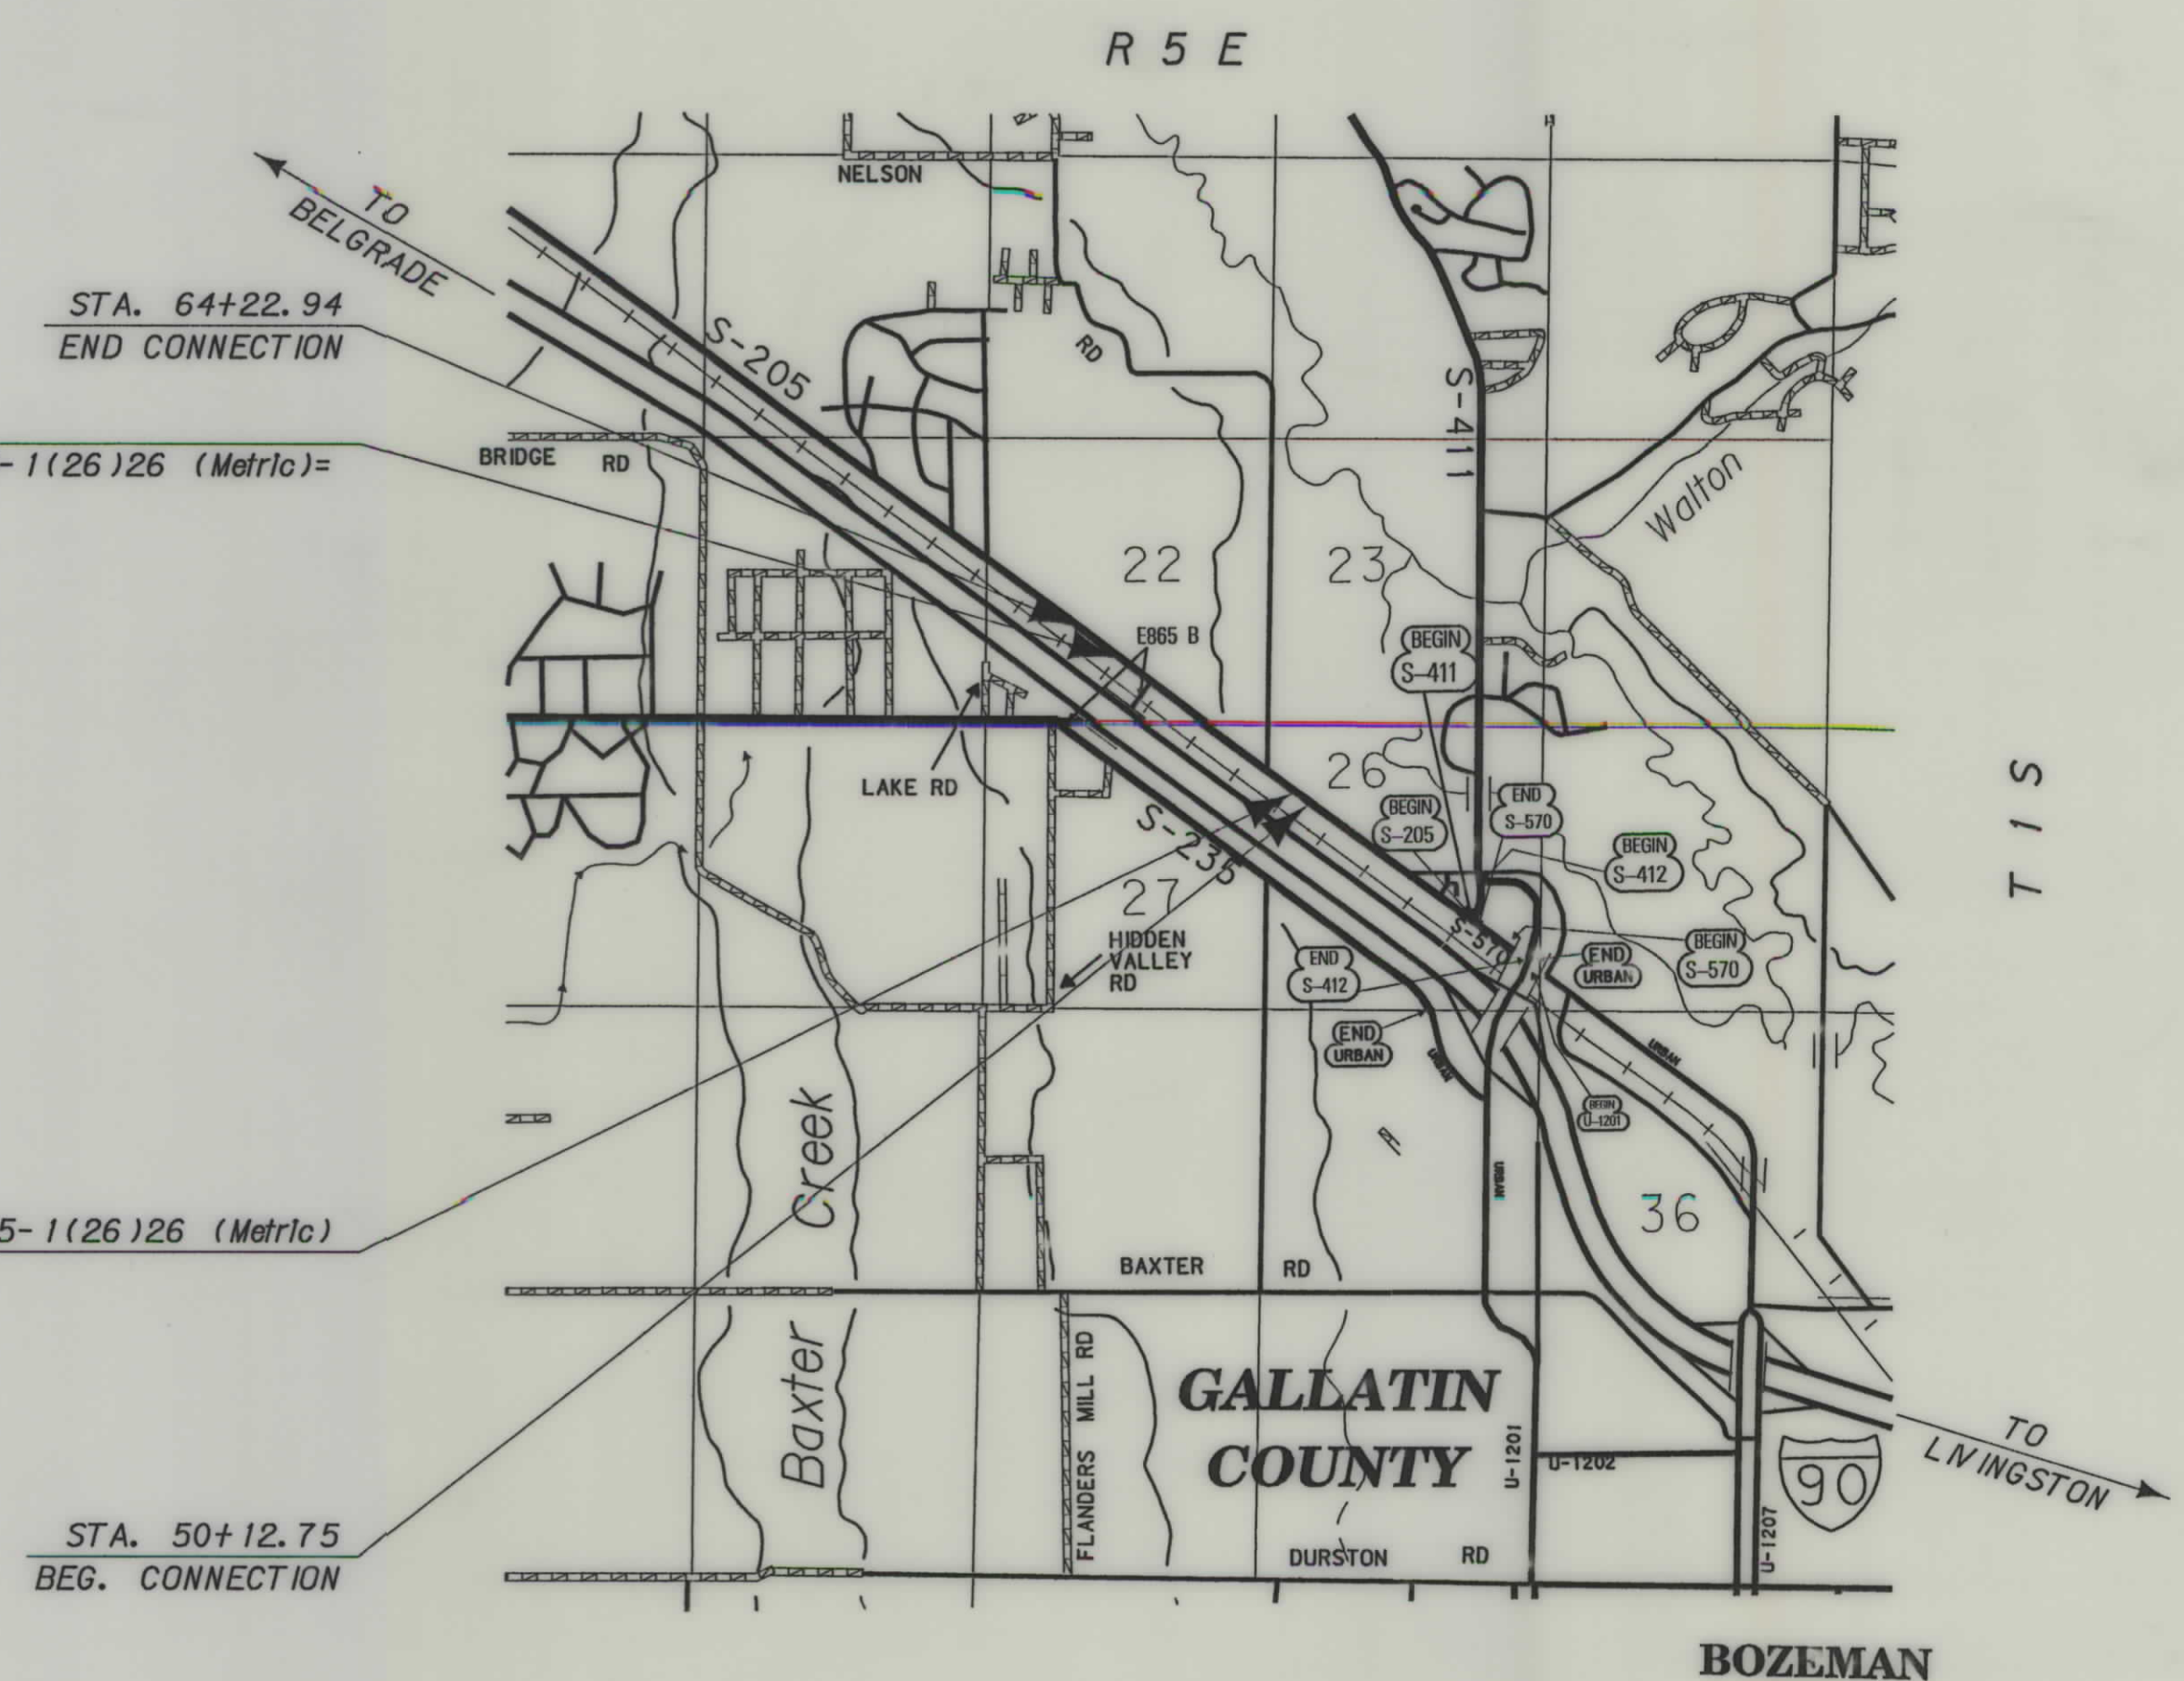

SEE SHEET NO.2,3 & 4 FOR OWNERSHIP NAMES, ADDRESSES, AREAS, ETC.

GRID STATE PLANE COORDINATES
THIS IS A STATE PLANE COORDINATE PROJECT. ALL DIMENSIONS, DISTANCES AND AREAS ON THIS PROJECT ARE GRID, EXCEPT FOR THE EXISTING R/W WIDTH DIMENSION, WHICH IS RECORD. THE COMBINATION SCALE FACTOR IS 0.99942214

NOTES: 1. ALL MEASUREMENTS ARE METRIC EXCEPT AS NOTED

RDROW

MONTANA CADD

3
2
1

FHWAMDT APPROVAL 1-6-04

MAP REVISED



entrance

RDROW

4433\ro\4433\ro\PLNz01.dgn
03/23/04
09:04:24 AM
- N U679

OWNERSHIP																			
PARCEL	NAME	ADDRESS	TOTAL AREA		GROSS R/W AREA		EX. EASE. AREA		NET AREA		REMAINDER				CONST. PMT. AREA		EASE. AREA		SHEET NO.
			METRIC	ENGLISH	METRIC	ENGLISH	METRIC	ENGLISH	METRIC	ENGLISH	LEFT		RIGHT		METRIC	ENGLISH	METRIC	ENGLISH	
											METRIC	ENGLISH	METRIC	ENGLISH					
1	MONTANA RAIL LINK c/o STEVE WERNER	101 INTERNATIONAL WAY, P.O. BOX 16390	SEE SHEET 2															2, 3, 4	
		MISSOULA, MT. 59808																	
3	LUCILLE W. PETER	6443 NORTH MINNEHAHA, CHICAGO, ILL. 60646	29.825 ha	73.70 AC	0.095 ha	0.23 AC				0.095 ha	0.23 AC							2, 3	
4	MICHAEL A. MCGINLEY, ET.AL.	120 NORTH 15TH AVENUE, BOZEMAN, MT 59715	FOR NOTIFICATION ONLY															3, 4	


STATE	RIGHT OF WAY ID.	SHEET NO.	TOTAL SHEETS
MONTANA	STPHS 205-1(31)26	3	4

PROJECT NUMBER 4433-031

SAFETY IMPRVMT - W OF BOZEMAN

RIGHT-OF-WAY COORDINATE ASCII FILES

R/W BREAK COORDS: 4433roBRKz01.txt
R/W BASELINE COORDS: 4433roBASz01.TXT
ALL FILES ARE LOCATED ON THE CADD SERVER
IN THE RO DIRECTORY, UNDER PROJECT: 4433

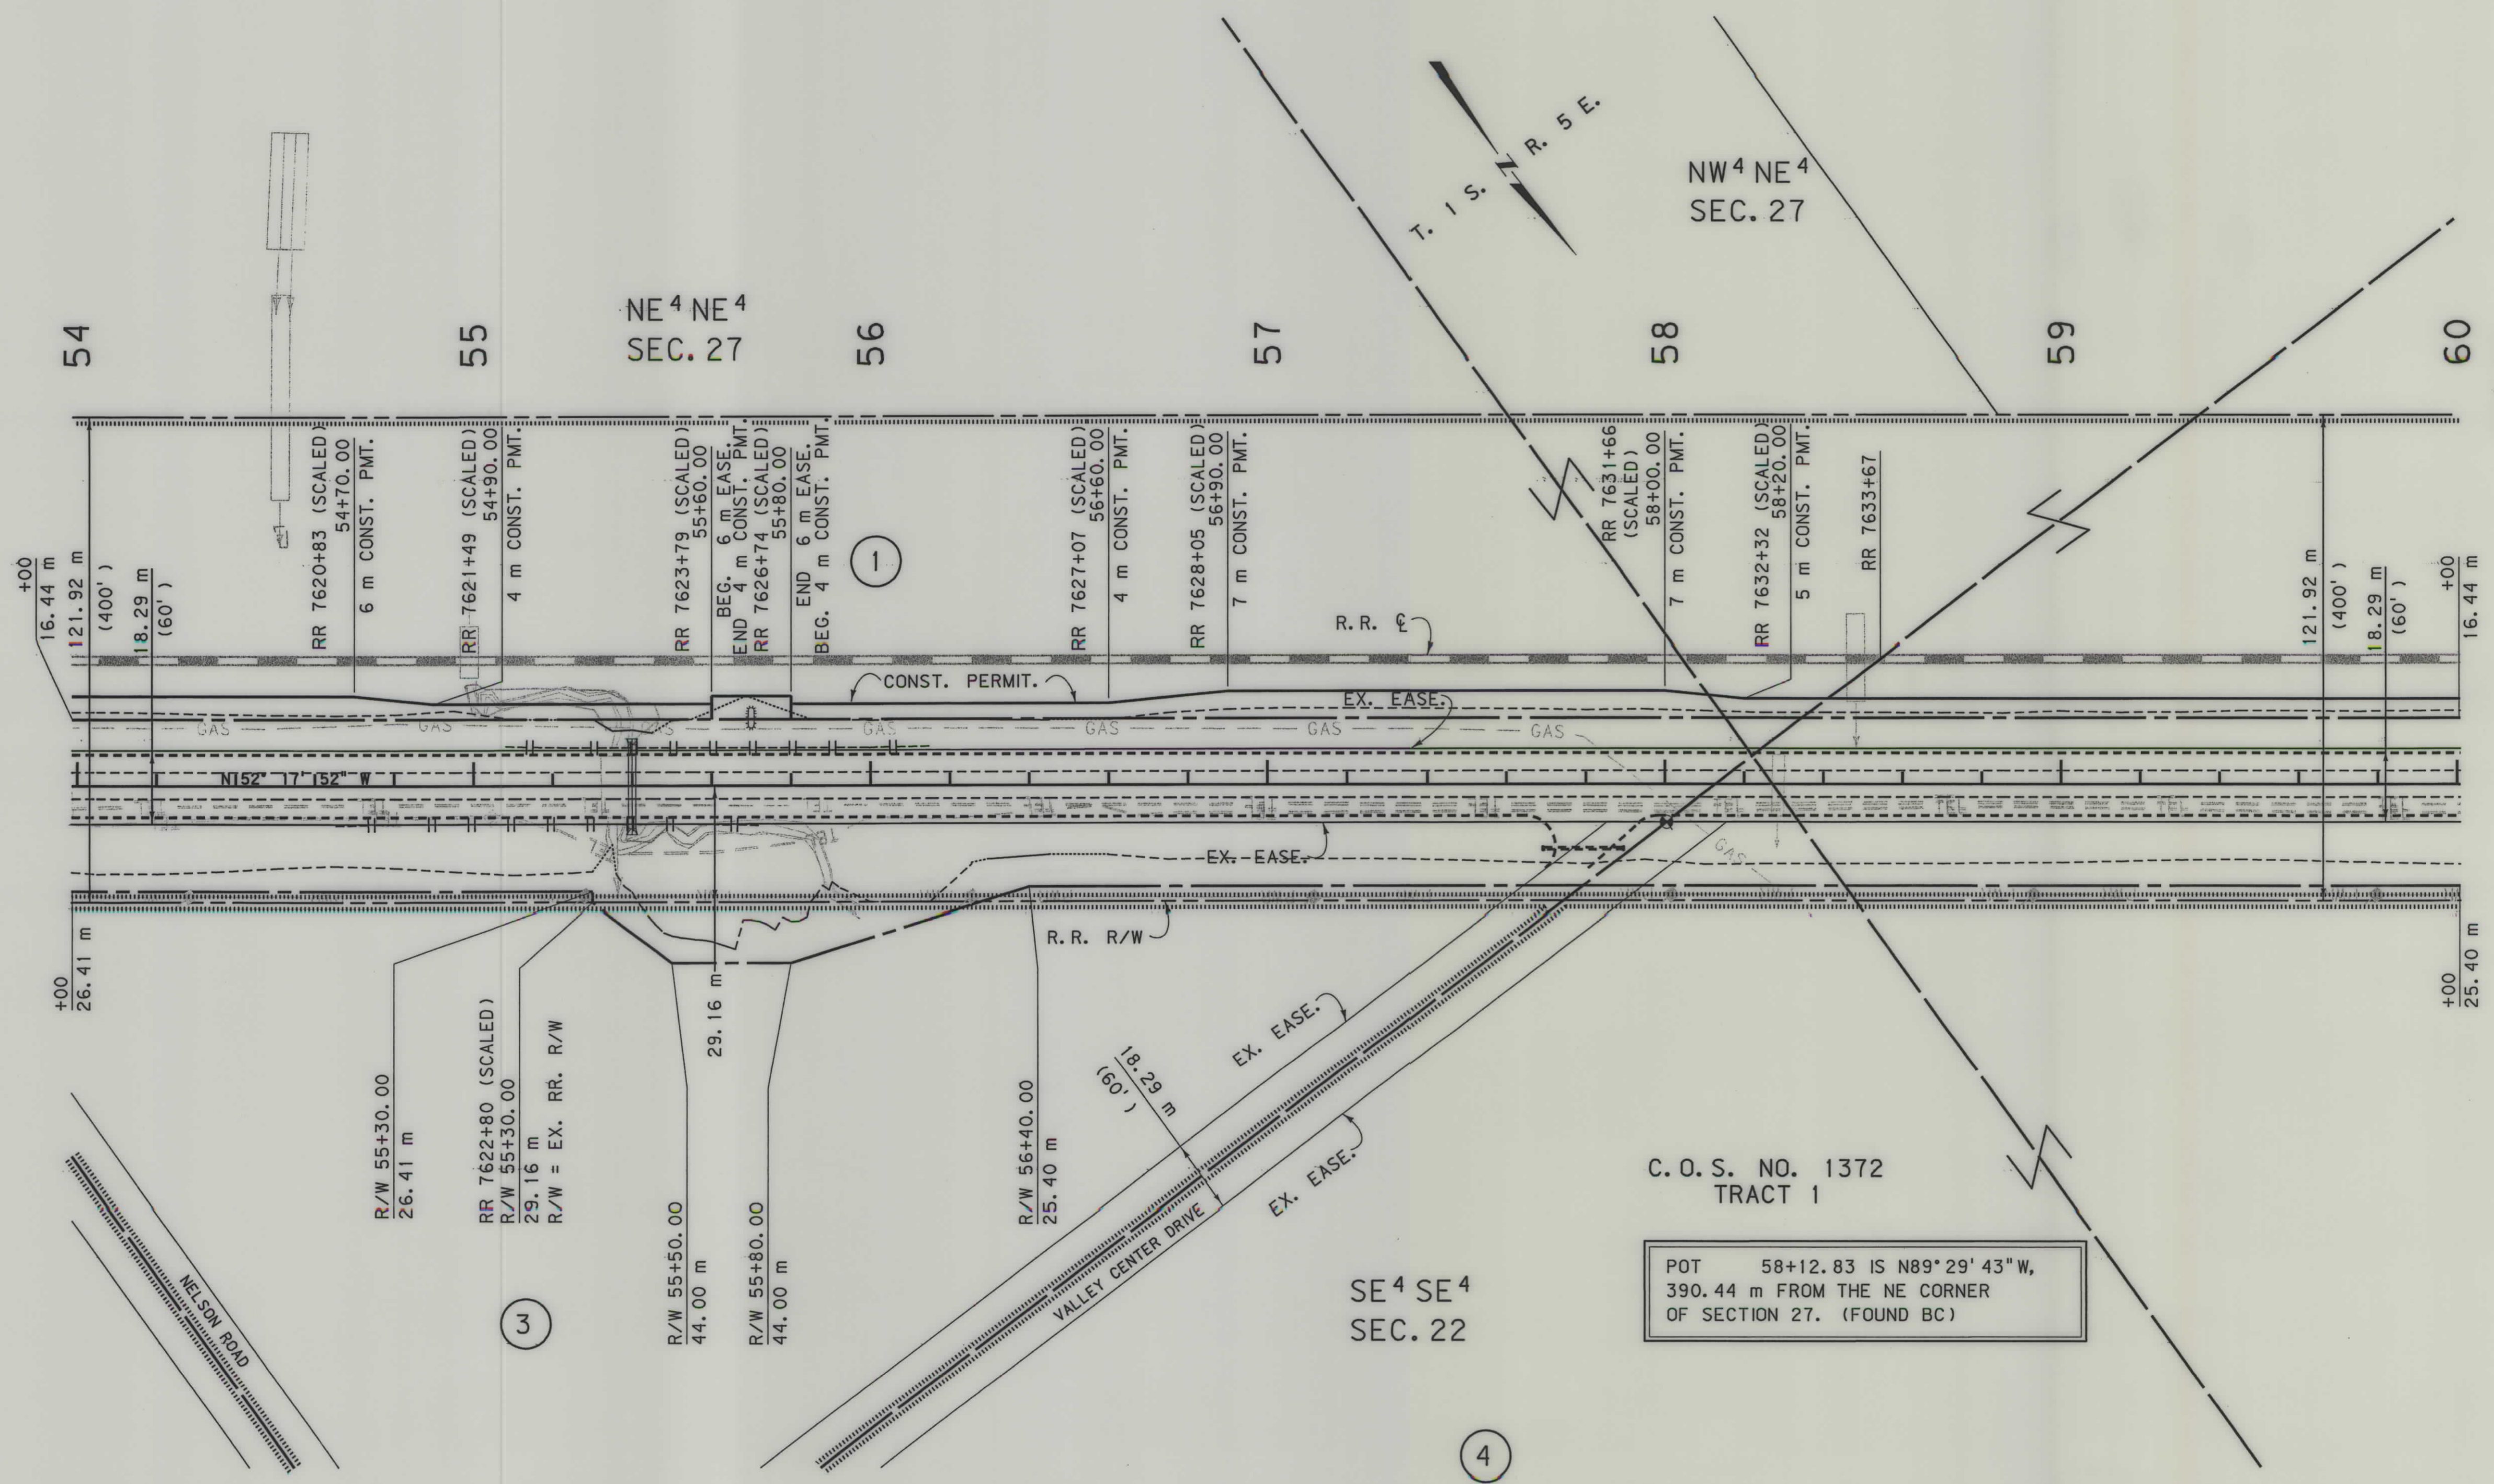

POT 58+12.83 IS S98°29'43"E,
413.65 m FROM THE N 1/4 CORNER
OF SECTION 27. (FOUND AC)

C.O.S. NO. 1372
TRACT 1

POT 58+12.83 IS N89°29'43"W,
390.44 m FROM THE NE CORNER
OF SECTION 27. (FOUND BC)

GRID STATE PLANE COORDINATES

THIS IS A STATE PLANE COORDINATE PROJECT.
ALL DIMENSIONS, DISTANCES AND AREAS ON THIS
PROJECT ARE GRID, EXCEPT FOR THE EXISTING
R/W WIDTH DIMENSION, WHICH IS RECORD. THE
COMBINATION SCALE FACTOR IS 0.99942214

FOR EXISTING R/W RETRACEMENT, SEE
CERTIFICATE OF SURVEY NO. 2332

- NOTES:
1. ALL MEASUREMENTS ARE METRIC EXCEPT AS NOTED
 2. THE PROPOSED R/W LINE WHERE A SPIRAL CURVE TRANSITION IS USED IS A CHORD RATHER THAN A CONCENTRIC CURVE.
 3. THE ENGLISH AREAS ARE FOR INFORMATIONAL PURPOSES ONLY.
 4. ALL STATIONS AND OFFSETS FOR R/W BREAKS ARE IN REFERENCE TO THE R/W BASELINE.

BACKSLOPE LIMITS INCLUDE ROUNDING	
CONSTRUCTION LIMITS:	
CUT SECTION TOE OF CUT TOE OF FILL	
FHWA/DOT APPROVAL	1-6-04
MAP REVISED	3-1-04

MONTANA
DEPARTMENT OF TRANSPORTATION

RIGHT OF WAY PLAN
GALLATIN COUNTY
SCALE 1:1000

0 50M 100M

			OWNERSHIP																
PARCEL	NAME	ADDRESS	TOTAL AREA		GROSS R/W AREA		EX. EASE. AREA		NET AREA		REMAINDER				CONST. PMT. AREA		EASE. AREA		SHEET NO.
			METRIC	ENGLISH	METRIC	ENGLISH	METRIC	ENGLISH	METRIC	ENGLISH	LEFT		RIGHT						
											METRIC	ENGLISH	METRIC	ENGLISH	METRIC	ENGLISH	METRIC	ENGLISH	
1	MONTANA RAIL LINK c/o STEVE WERNER	101 INTERNATIONAL WAY, P.O. BOX 16390	SEE SHEET 2															2, 3, 4	
		MISSOULA, MT. 59808																	
4	MICHAEL A. MCGINLEY, ET. AL.	120 NORTH 15TH AVENUE, BOZEMAN, MT 59715	SEE SHEET 3															3, 4	
5	SUNSET MEMORIAL PARK OF BOZEMAN		FOR NOTIFICATION ONLY															4	
	c/o MYLES S. EATON																		
6	BRUCE & HELEN ELIZABETH KENT	25225 FRONTAGE RD., BOZEMAN, MT 59718-9322	FOR NOTIFICATION ONLY															4	


STATE	RIGHT OF WAY ID.	SHEET NO.	TOTAL SHEETS
MONTANA	STPHS 205-1(31)26	4	4

PROJECT NUMBER 4433-031

SAFETY IMPRVMT - W OF BOZEMAN

RIGHT-OF-WAY COORDINATE ASCII FILES

R/W BREAK COORDS: 4433roBRKz01.txt
R/W BASELINE COORDS: 4433roBASz01.TXT
ALL FILES ARE LOCATED ON THE CADD SERVER
IN THE RO DIRECTORY, UNDER PROJECT: 4433

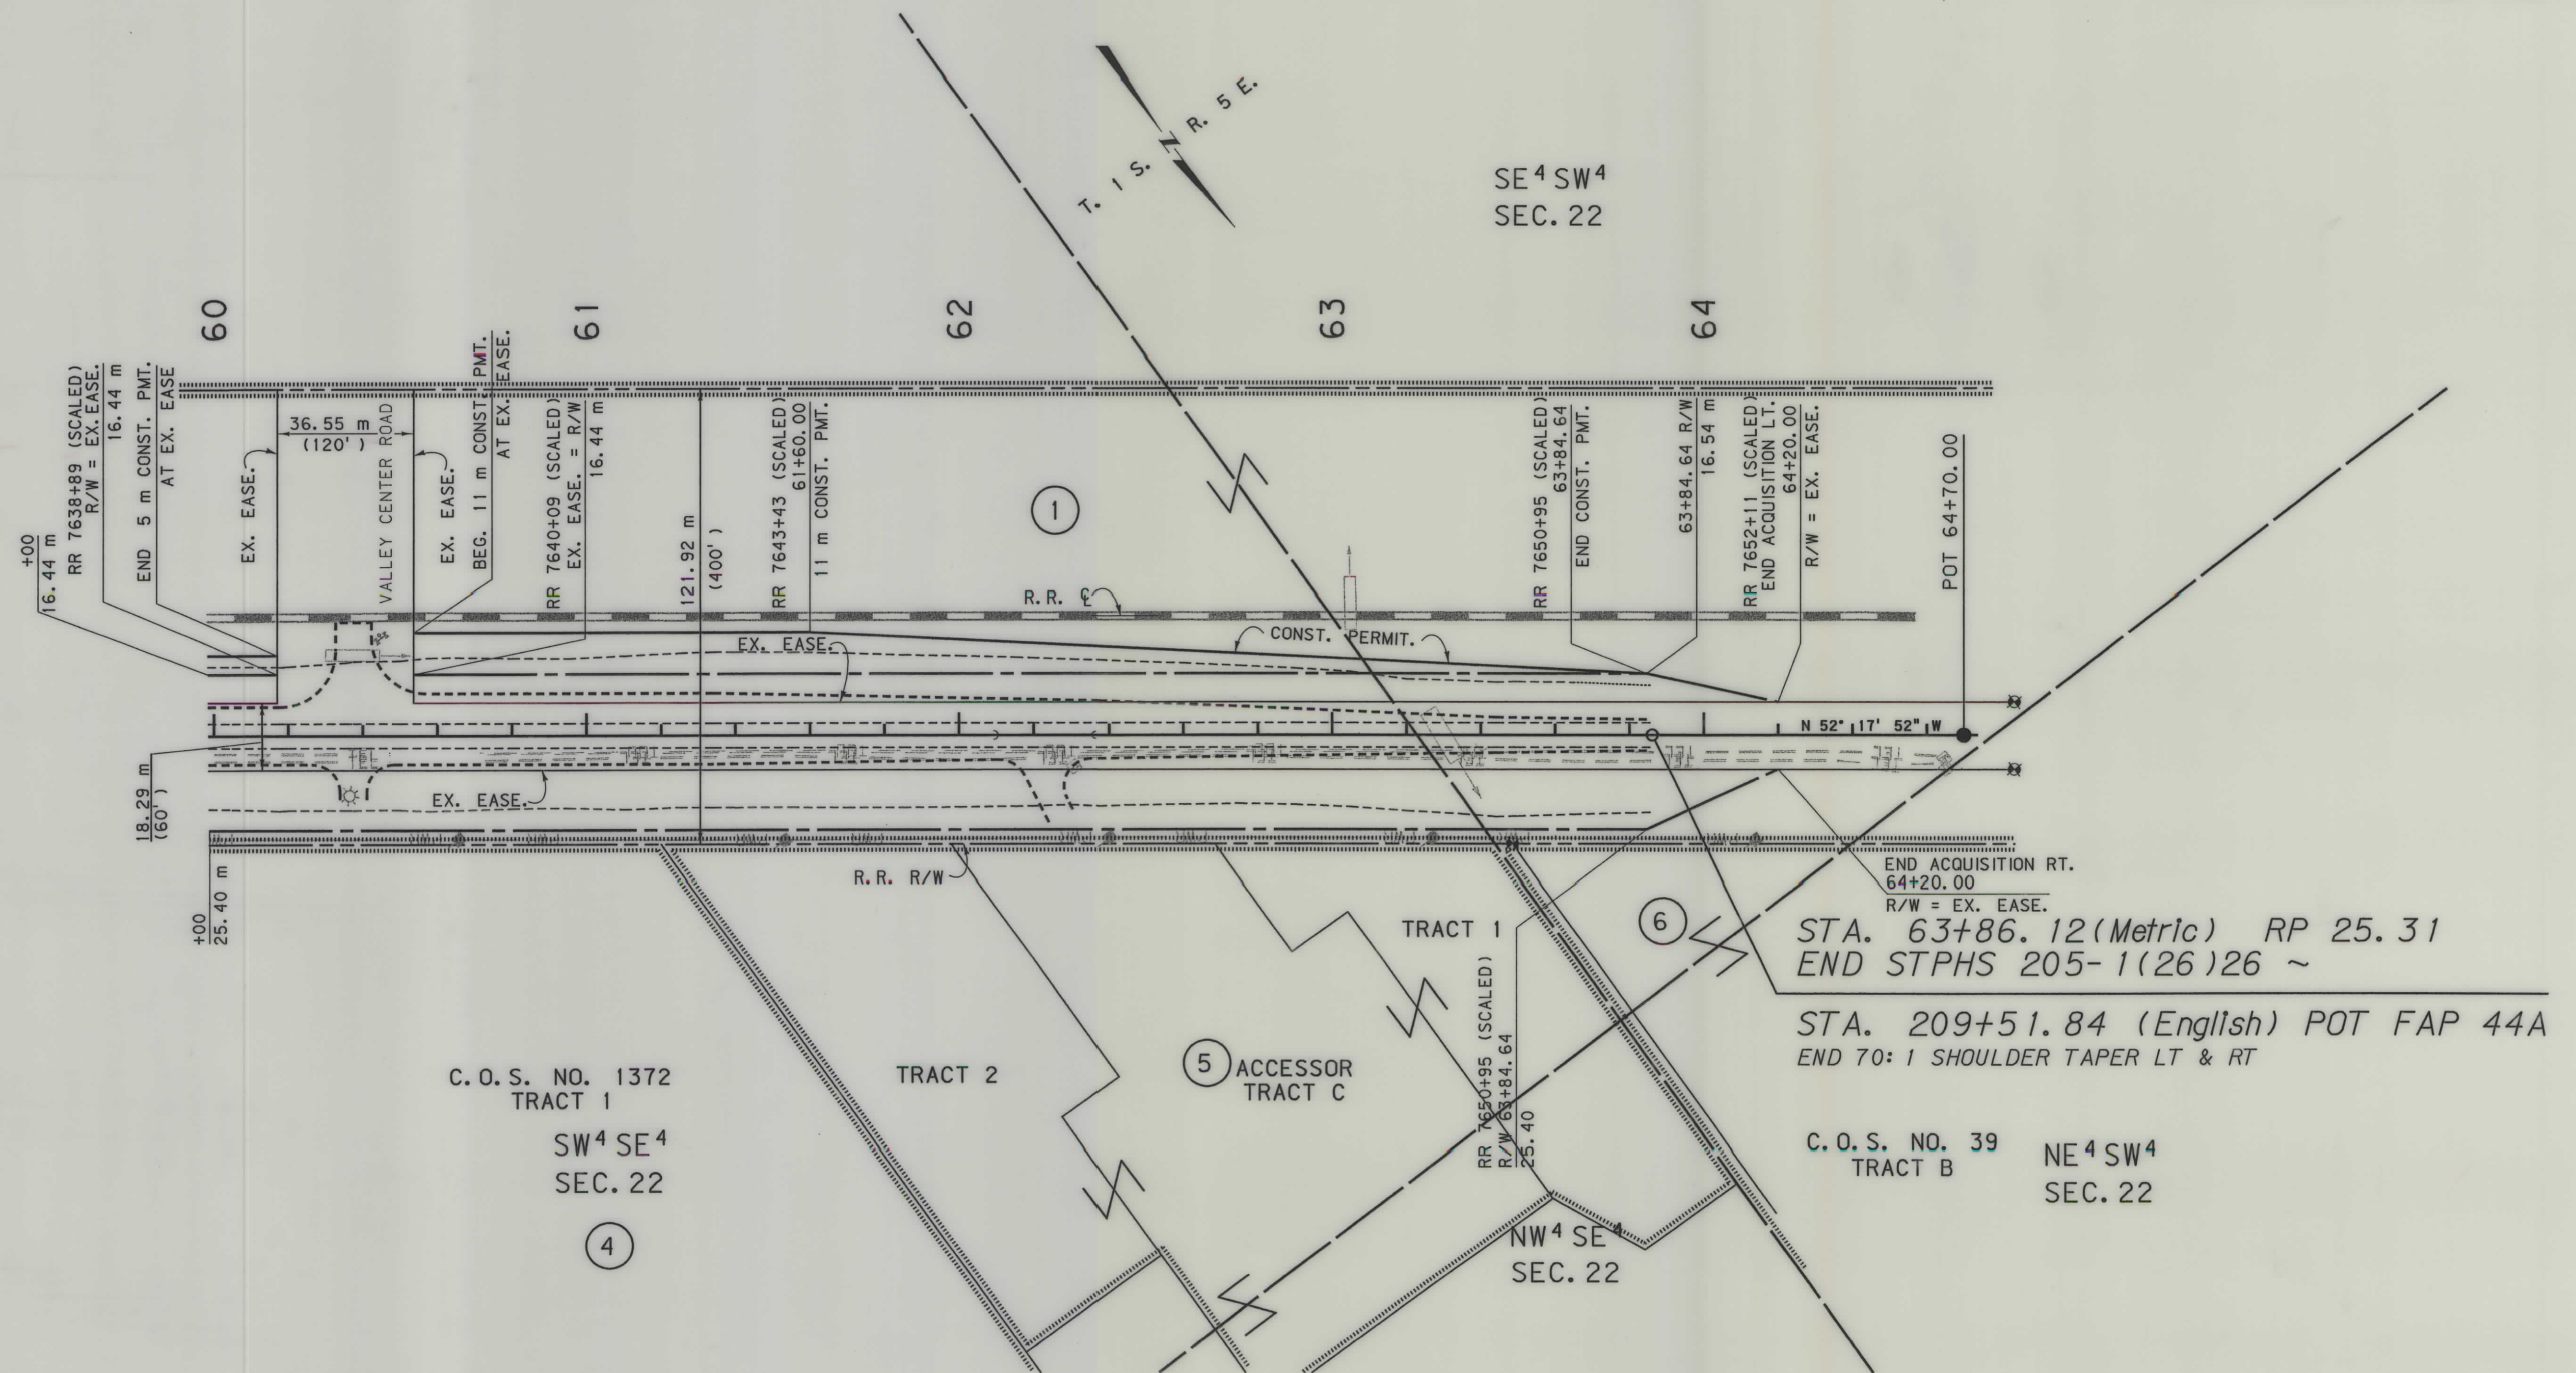

STA. 63+86.12 (Metric) RP 25.31
END STPHS 205-1(26)26 ~

STA. 209+51.84 (English) POT FAP 44A
END TO: 1 SHOULDER TAPER LT & RT

C.O.S. NO. 39
TRACT B
NE 4 SW 4
SEC. 22

BACKSLOPE LIMITS INCLUDE ROUNDING
CONSTRUCTION LIMITS:
CUT SECTION
TOE OF FILL
FHWA/DOT APPROVAL 1-6-04
MAP REVISED

MONTANA
DEPARTMENT OF TRANSPORTATION
RIGHT OF WAY PLAN
GALLATIN COUNTY
SCALE 1:1000
0 50M 100M

GRID STATE PLANE COORDINATES

THIS IS A STATE PLANE COORDINATE PROJECT.
ALL DIMENSIONS, DISTANCES AND AREAS ON THIS
PROJECT ARE GRID, EXCEPT FOR THE EXISTING
R/W WIDTH DIMENSION, WHICH IS RECORD. THE
COMBINATION SCALE FACTOR IS 0.99942214

FOR EXISTING R/W RETRACEMENT, SEE
CERTIFICATE OF SURVEY NO. 2332

- NOTES:
1. ALL MEASUREMENTS ARE METRIC EXCEPT AS NOTED
 2. THE PROPOSED R/W LINE WHERE A SPIRAL CURVE TRANSITION IS USED IS A CHORD RATHER THAN A CONCENTRIC CURVE.
 3. THE ENGLISH AREAS ARE FOR INFORMATIONAL PURPOSES ONLY.
 4. ALL STATIONS AND OFFSETS FOR R/W BREAKS ARE IN REFERENCE TO THE R/W BASELINE.