


PLANS
NOT
TO
SCALE


FED. ROAD DIST. NO.	STATE	FED. AID PROJ. NO.	R/W NO.	SHEET NO.	TOTAL SHEETS
8	MONT.	S-201(3)	3201-03	1	5

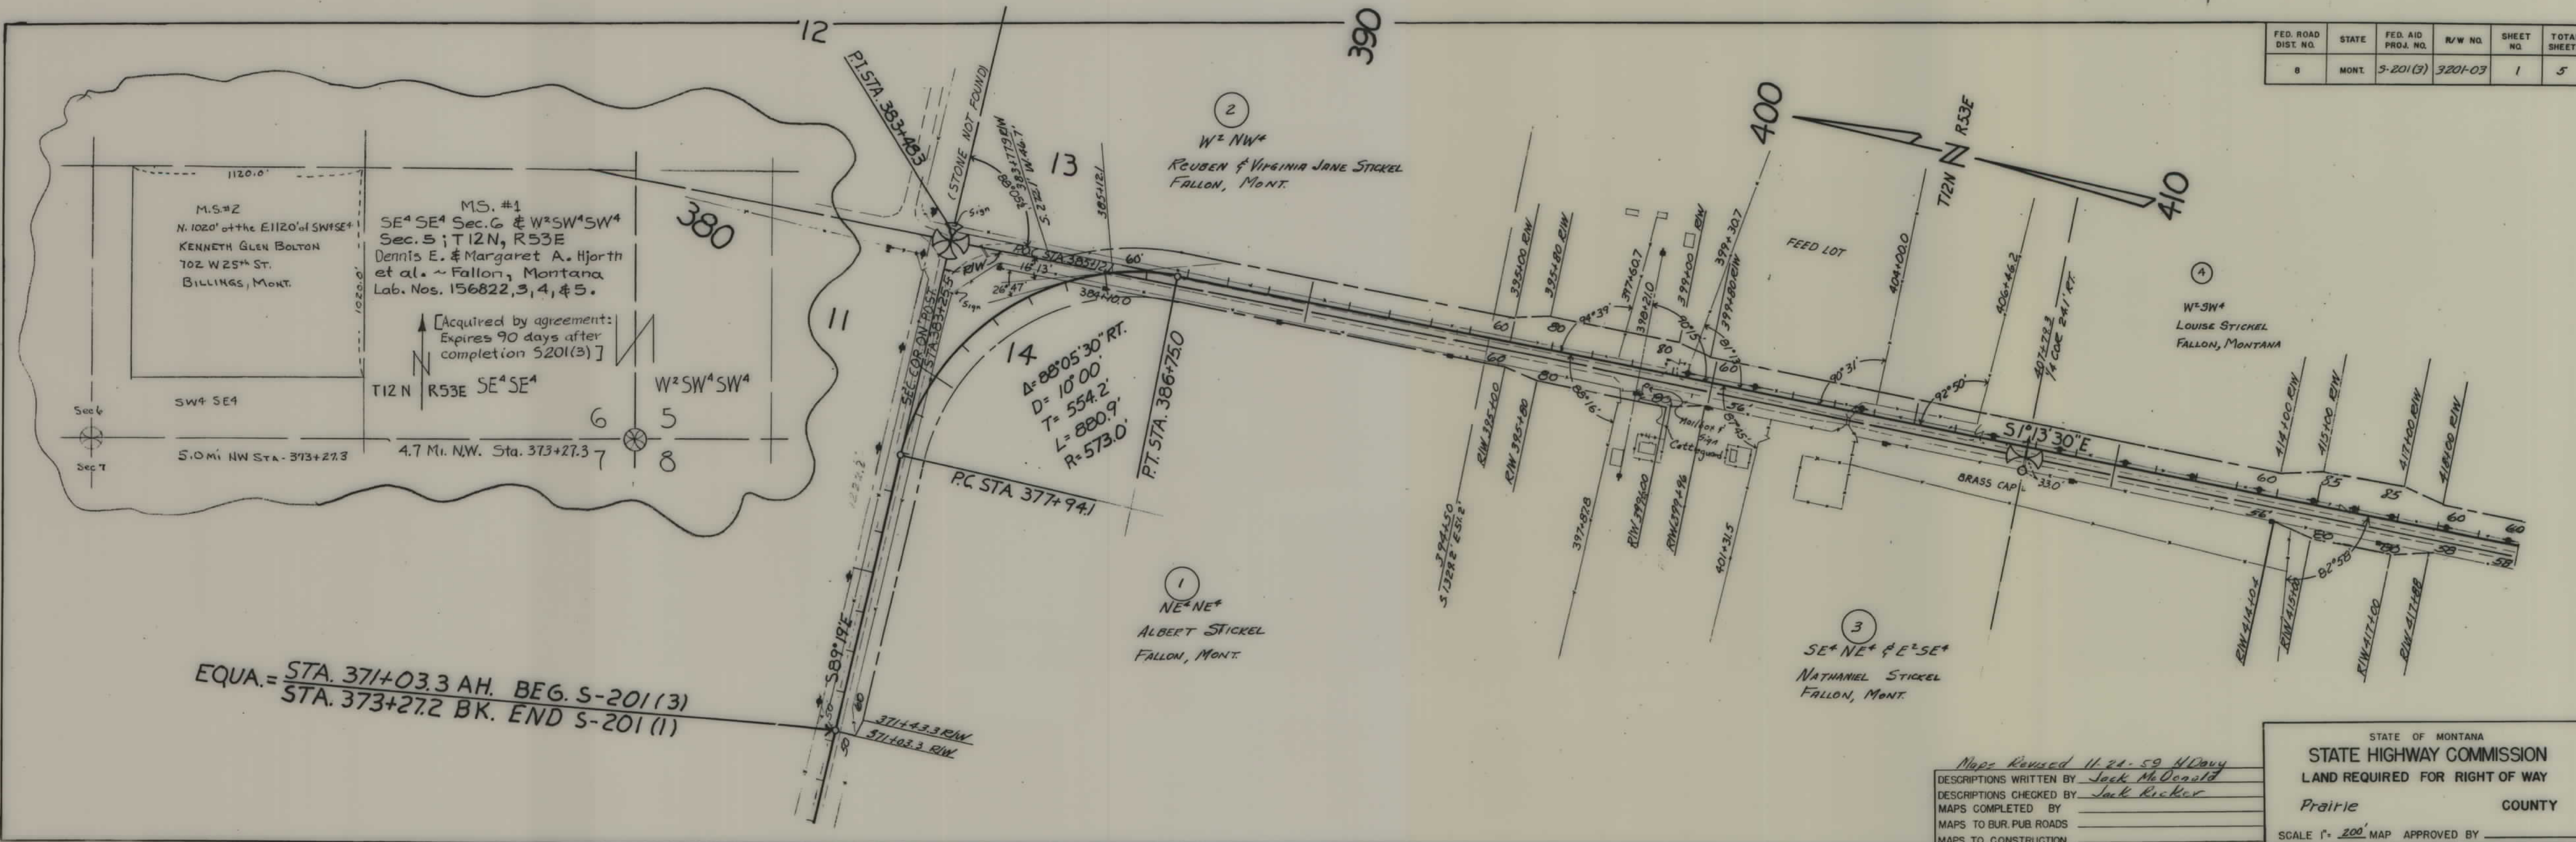


EQUA. = STA. 371+03.3 AH. BEG. S-201(3)
 STA. 373+27.2 BK. END S-201(1)

Map Revised 11-24-59 H.Davy
 DESCRIPTIONS WRITTEN BY Jack McDonald
 DESCRIPTIONS CHECKED BY Jack Ricker
 MAPS COMPLETED BY
 MAPS TO BUR. PUB. ROADS
 MAPS TO CONSTRUCTION

STATE OF MONTANA
 STATE HIGHWAY COMMISSION
 LAND REQUIRED FOR RIGHT OF WAY
 Prairie COUNTY
 SCALE 1" = 200' MAP APPROVED BY

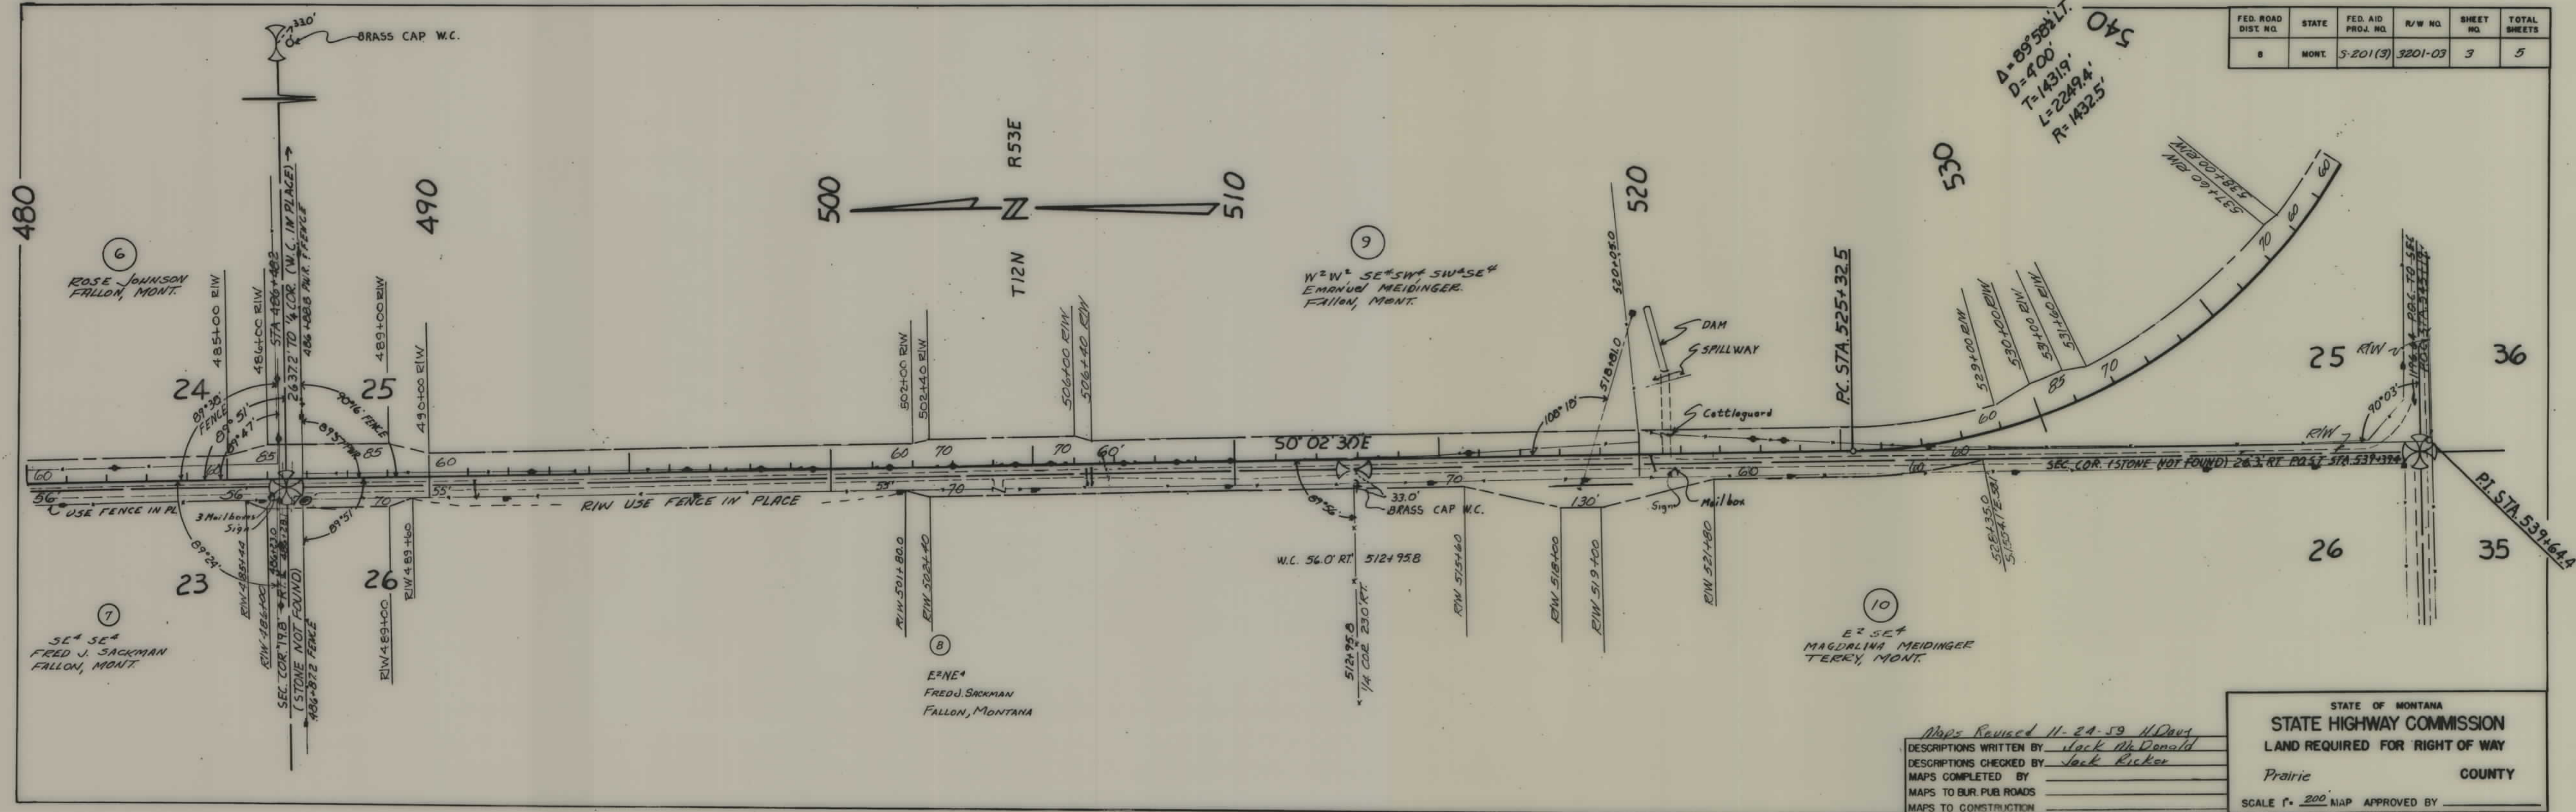


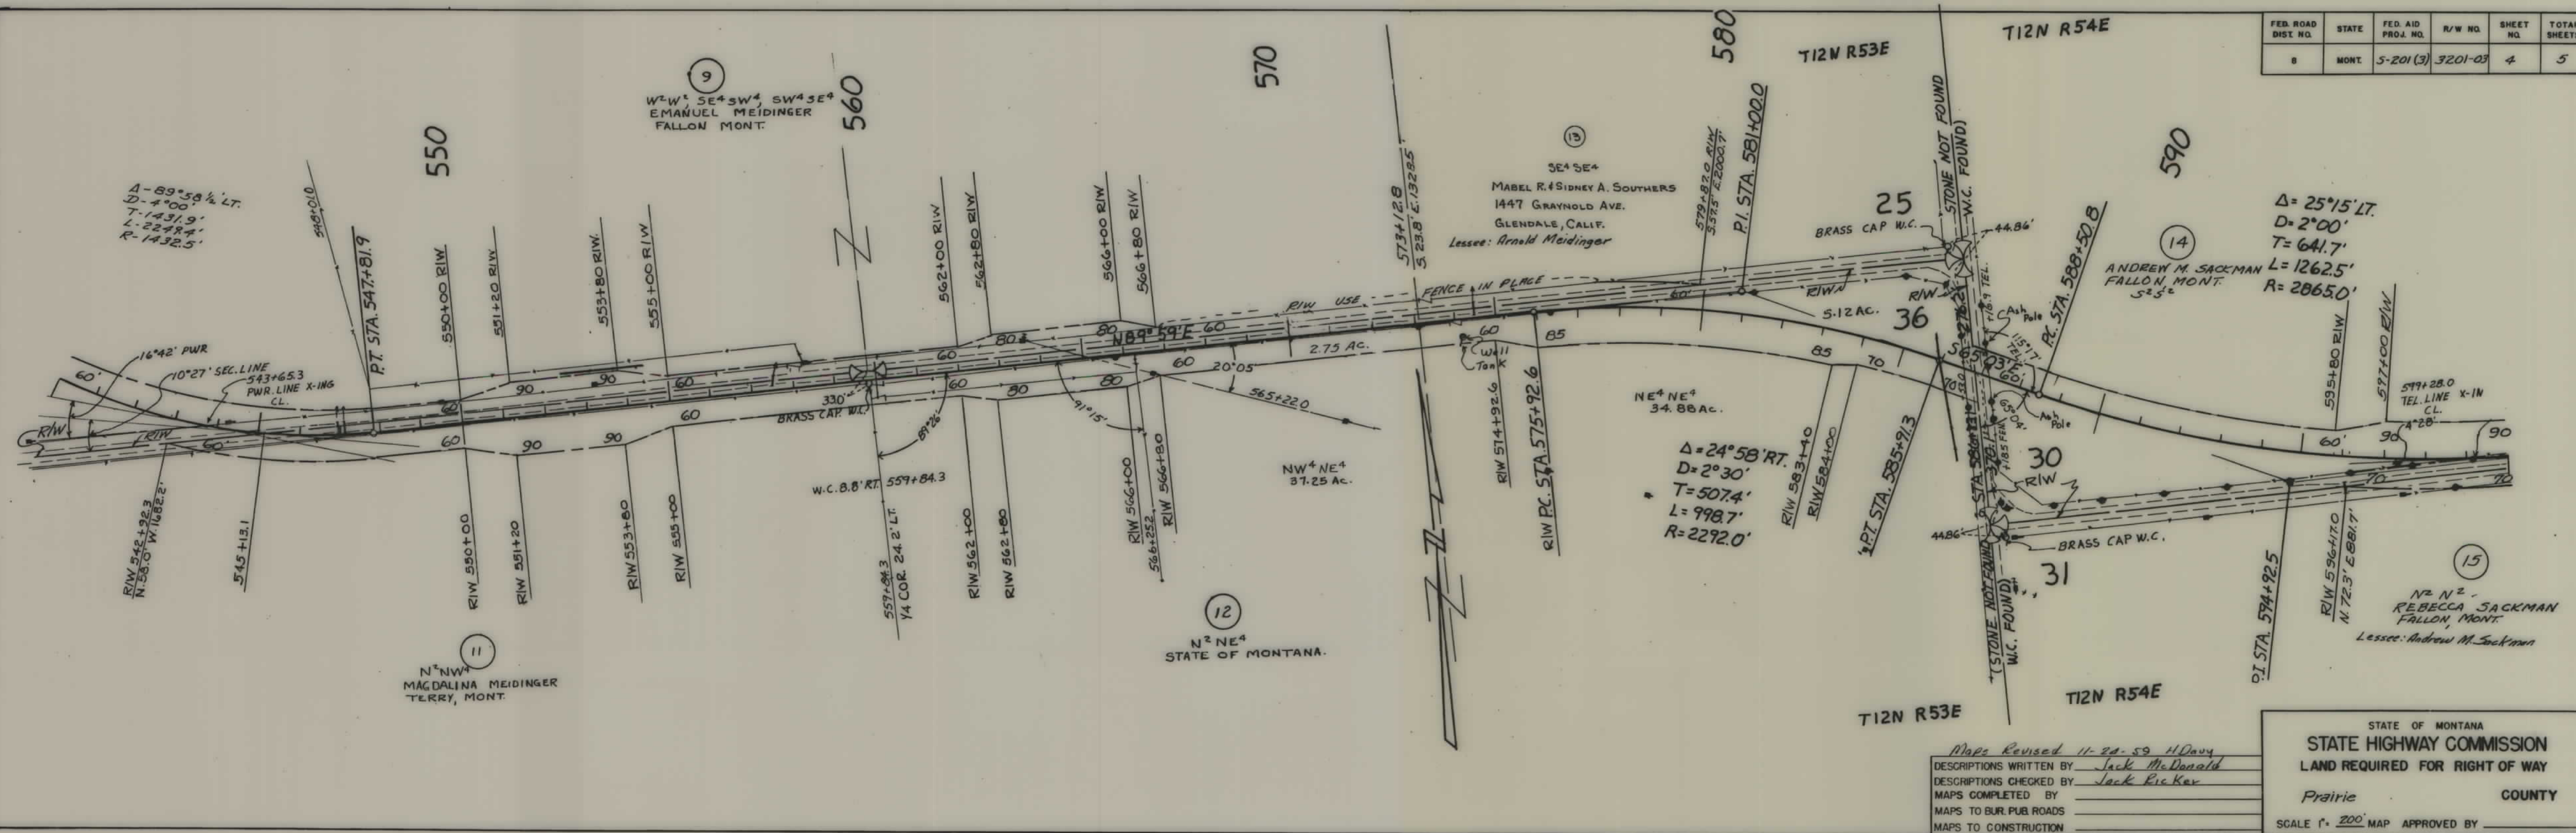

FED. ROAD DIST. NO.	STATE	FED. AID PROJ. NO.	R/W NO.	SHEET NO.	TOTAL SHEETS
8	MONT.	5-201(3)	3201-03	4	5

Maps Revised 11-20-59 H.Davy
 DESCRIPTIONS WRITTEN BY Jack McDonald
 DESCRIPTIONS CHECKED BY Jack Ricker
 MAPS COMPLETED BY
 MAPS TO BUR. PUB. ROADS
 MAPS TO CONSTRUCTION

STATE OF MONTANA
STATE HIGHWAY COMMISSION
 LAND REQUIRED FOR RIGHT OF WAY
 Prairie COUNTY
 SCALE 1" = 200' MAP APPROVED BY

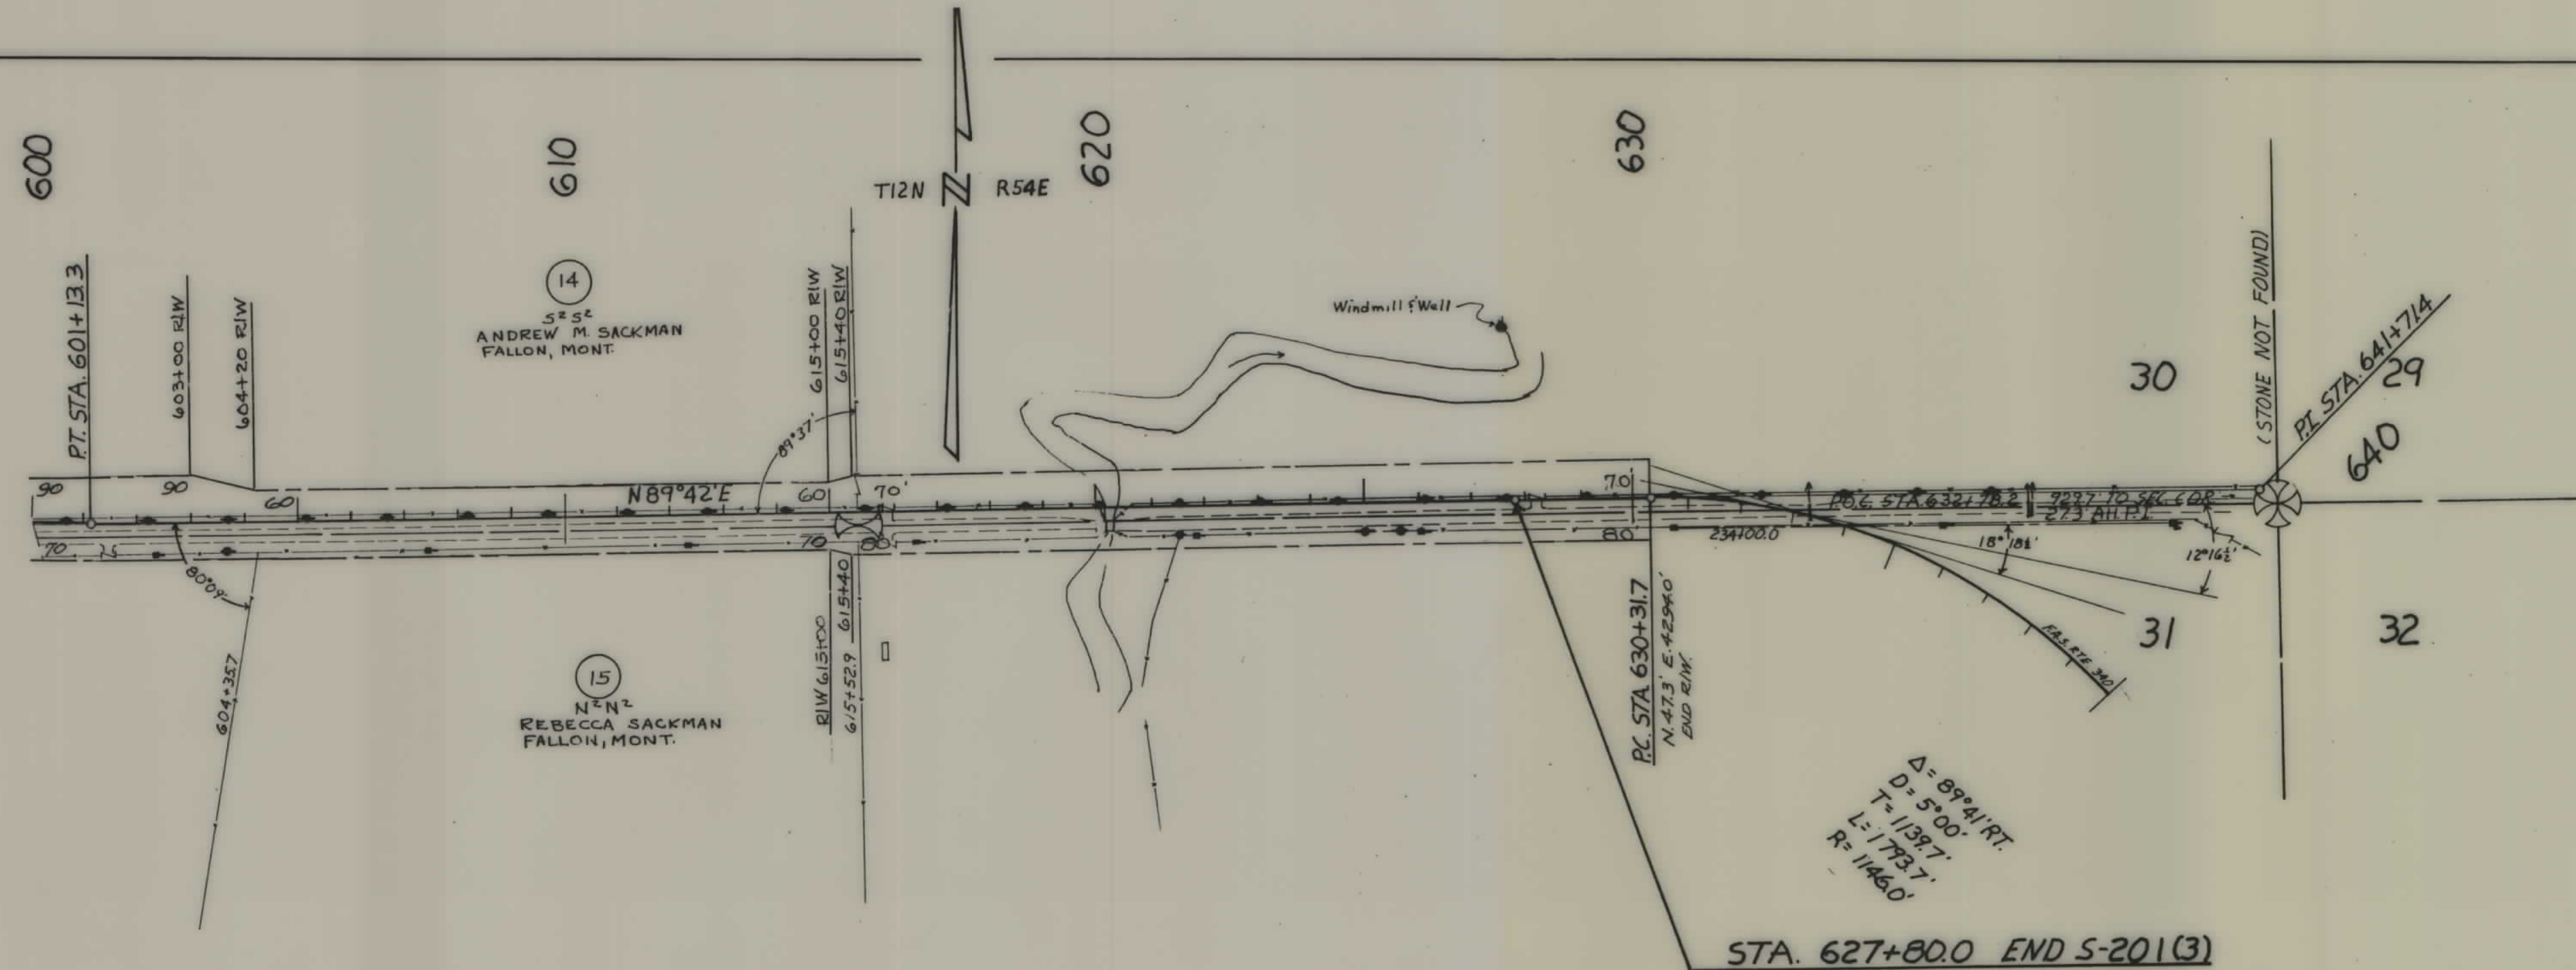

FED. ROAD DIST. NO.	STATE	FED. AID PROJ. NO.	R/W NO.	SHEET NO.	TOTAL SHEETS
8	MONT.	S-201(3)	3201-03	5	5

Maps Revised 11-24-59 H.D. v. v.
 DESCRIPTIONS WRITTEN BY Jack McDonald
 DESCRIPTIONS CHECKED BY Jack Ricker
 MAPS COMPLETED BY _____
 MAPS TO BUR. PUB. ROADS _____
 MAPS TO CONSTRUCTION _____

STATE OF MONTANA
STATE HIGHWAY COMMISSION
 LAND REQUIRED FOR RIGHT OF WAY
 Prairie COUNTY
 SCALE 1" = 200' MAP APPROVED BY _____