


PLANS
NOT
TO
SCALE

LEGEND


INDIAN

U. S. PUBLIC RESERVE

- 1-A U.S. GOVERNMENT PUBLIC RESERVE
- 1-B PHILIP RED BOY ESTATE ALLOT #810
GROSS ACREAGE 4.00
P.T.W. 1.08
NET ACREAGE 2.94

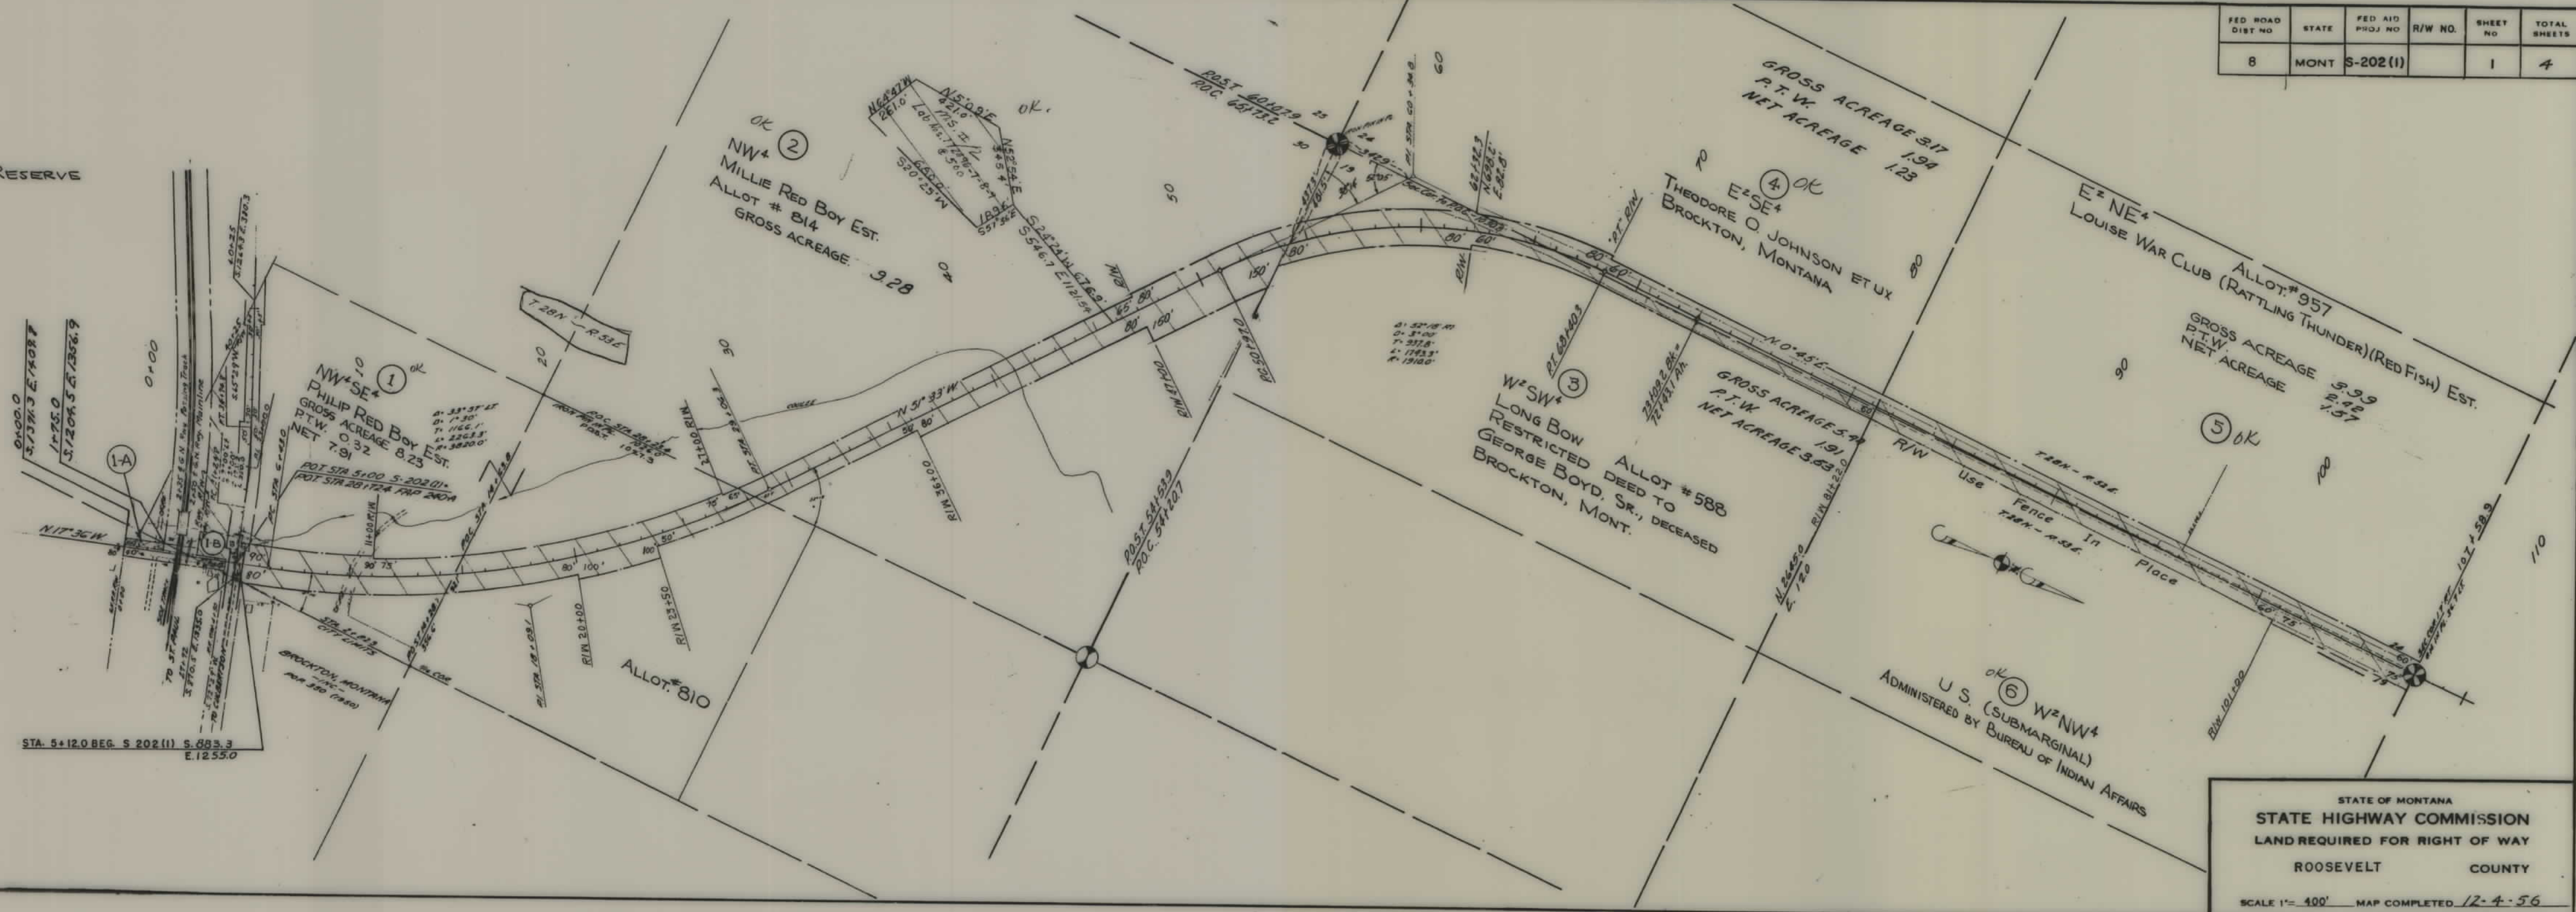

FED. ROAD DIST. NO.	STATE	FED. AID PROJ. NO.	R/W NO.	SHEET NO.	TOTAL SHEETS
8	MONT.	S-202(1)		2	4

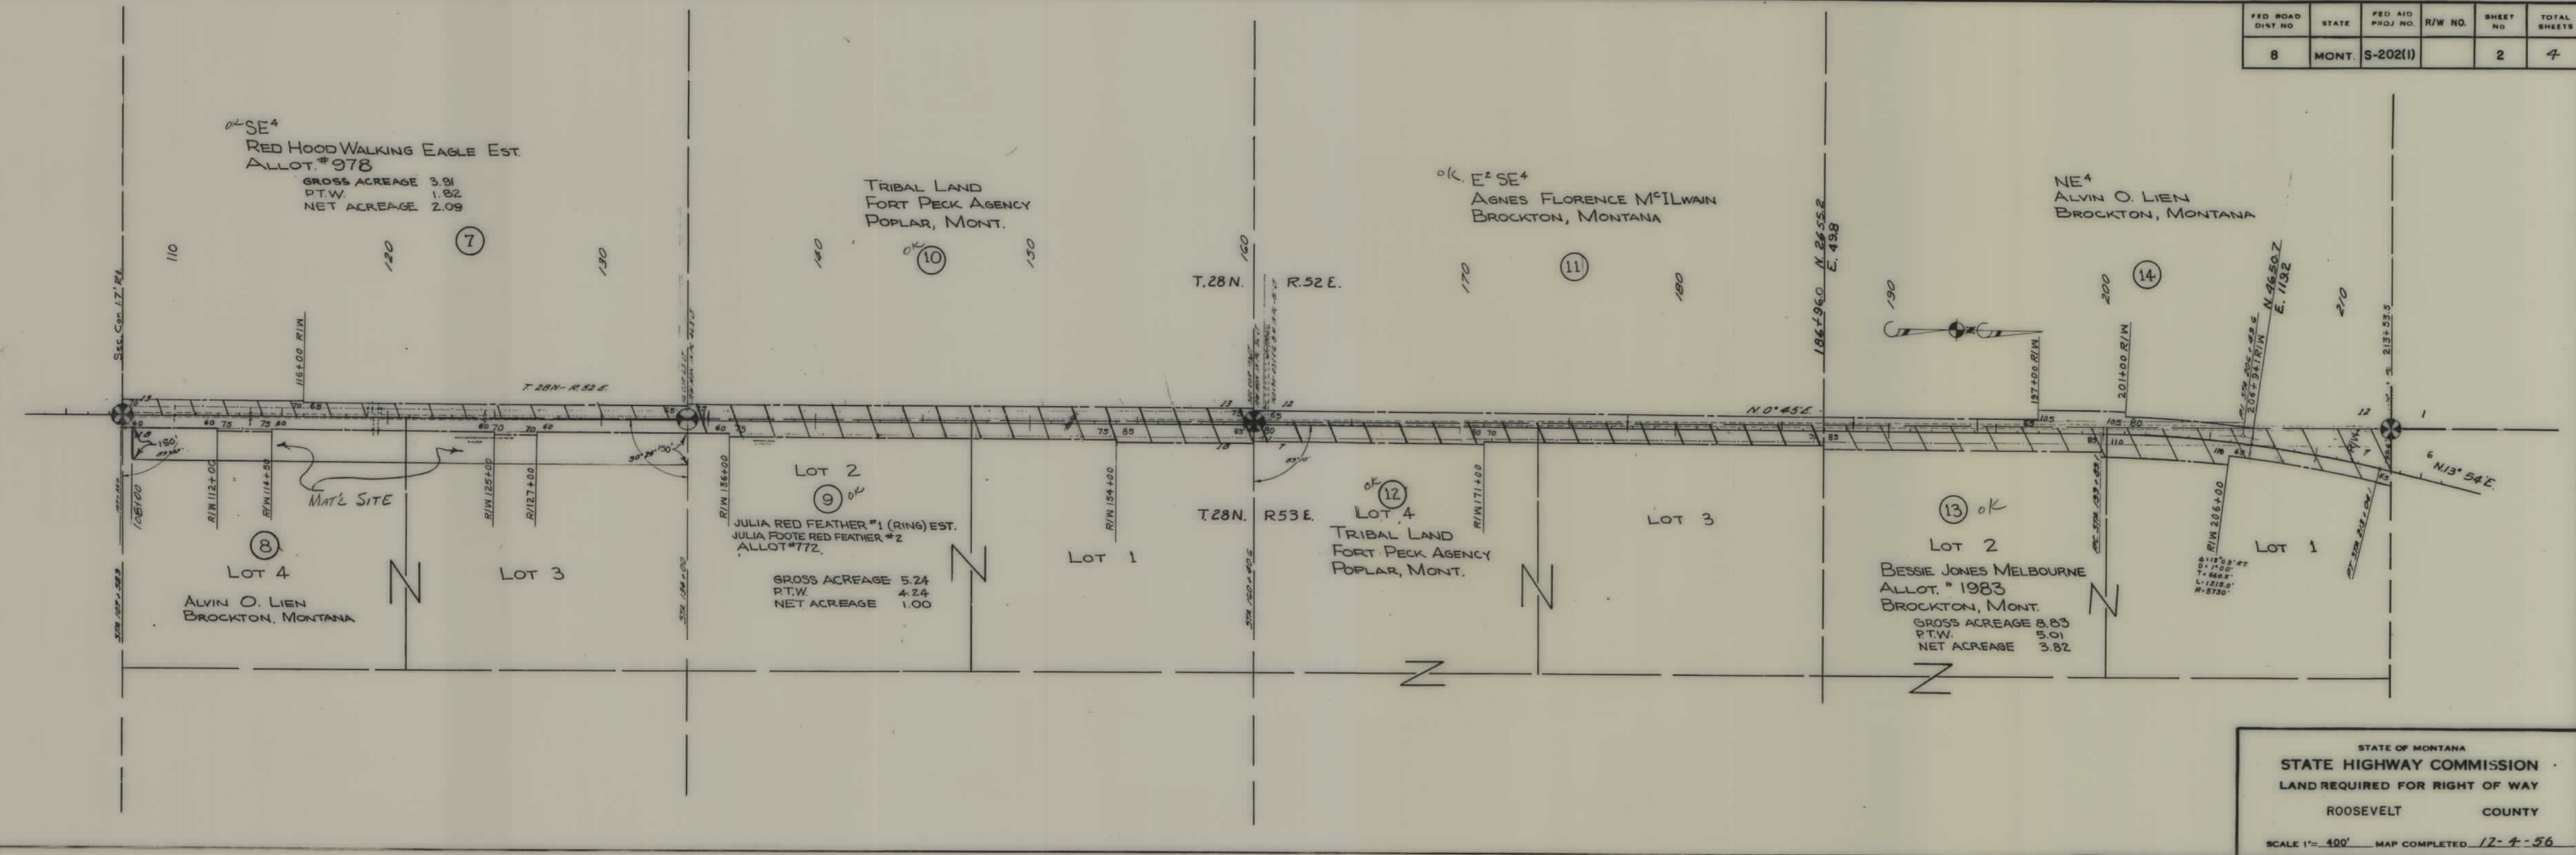

FED. ROAD DIST. NO.	STATE	FED. AID PROJ. NO.	R/W NO.	SHEET NO.	TOTAL SHEETS
8	MONT.	S-202(1)		3	4

OK (16) LOT 4 & LOT 5
LEROY BEARNOSE EST.
ALLOT. # 55
GROSS ACREAGE 667
P.T.W. 5.16
NET ACREAGE 1.51

E² SE⁴
HARRY RED BOY
ALLOT. # 812
BROCKTON, MONT. OK (17)
GROSS ACREAGE 2.74
P.T.W. 1.82
NET ACREAGE 0.92


E² NE⁴
ANGUS RED BOY, EST.
ALLOT. # 811
GROSS ACREAGE 3.01
P.T.W. 1.82
NET ACREAGE 1.19


(15) ANNA B. TAYLOR (FOOTE) ESTATE
ALLOT. # 936
GROSS ACREAGE 8.33
P.T.W. 2.07
NET ACREAGE 6.26

(18) SW⁴ & SW⁴ NW⁴
LAURA CLEVELAND, EST.
ALLOT. # 177
GROSS ACREAGE 5.50
P.T.W. 4.04
NET ACREAGE 1.46

(20) NW⁴ NW⁴
PHILLIP REDBOY, EST.
ALLOT. # 810
FORT PECK AGENCY
GROSS ACREAGE 2.13
P.T.W. 1.32
NET ACREAGE 0.81

STATE OF MONTANA
STATE HIGHWAY COMMISSION
LAND REQUIRED FOR RIGHT OF WAY
ROOSEVELT COUNTY
SCALE 1"=400' MAP COMPLETED 12-4-56

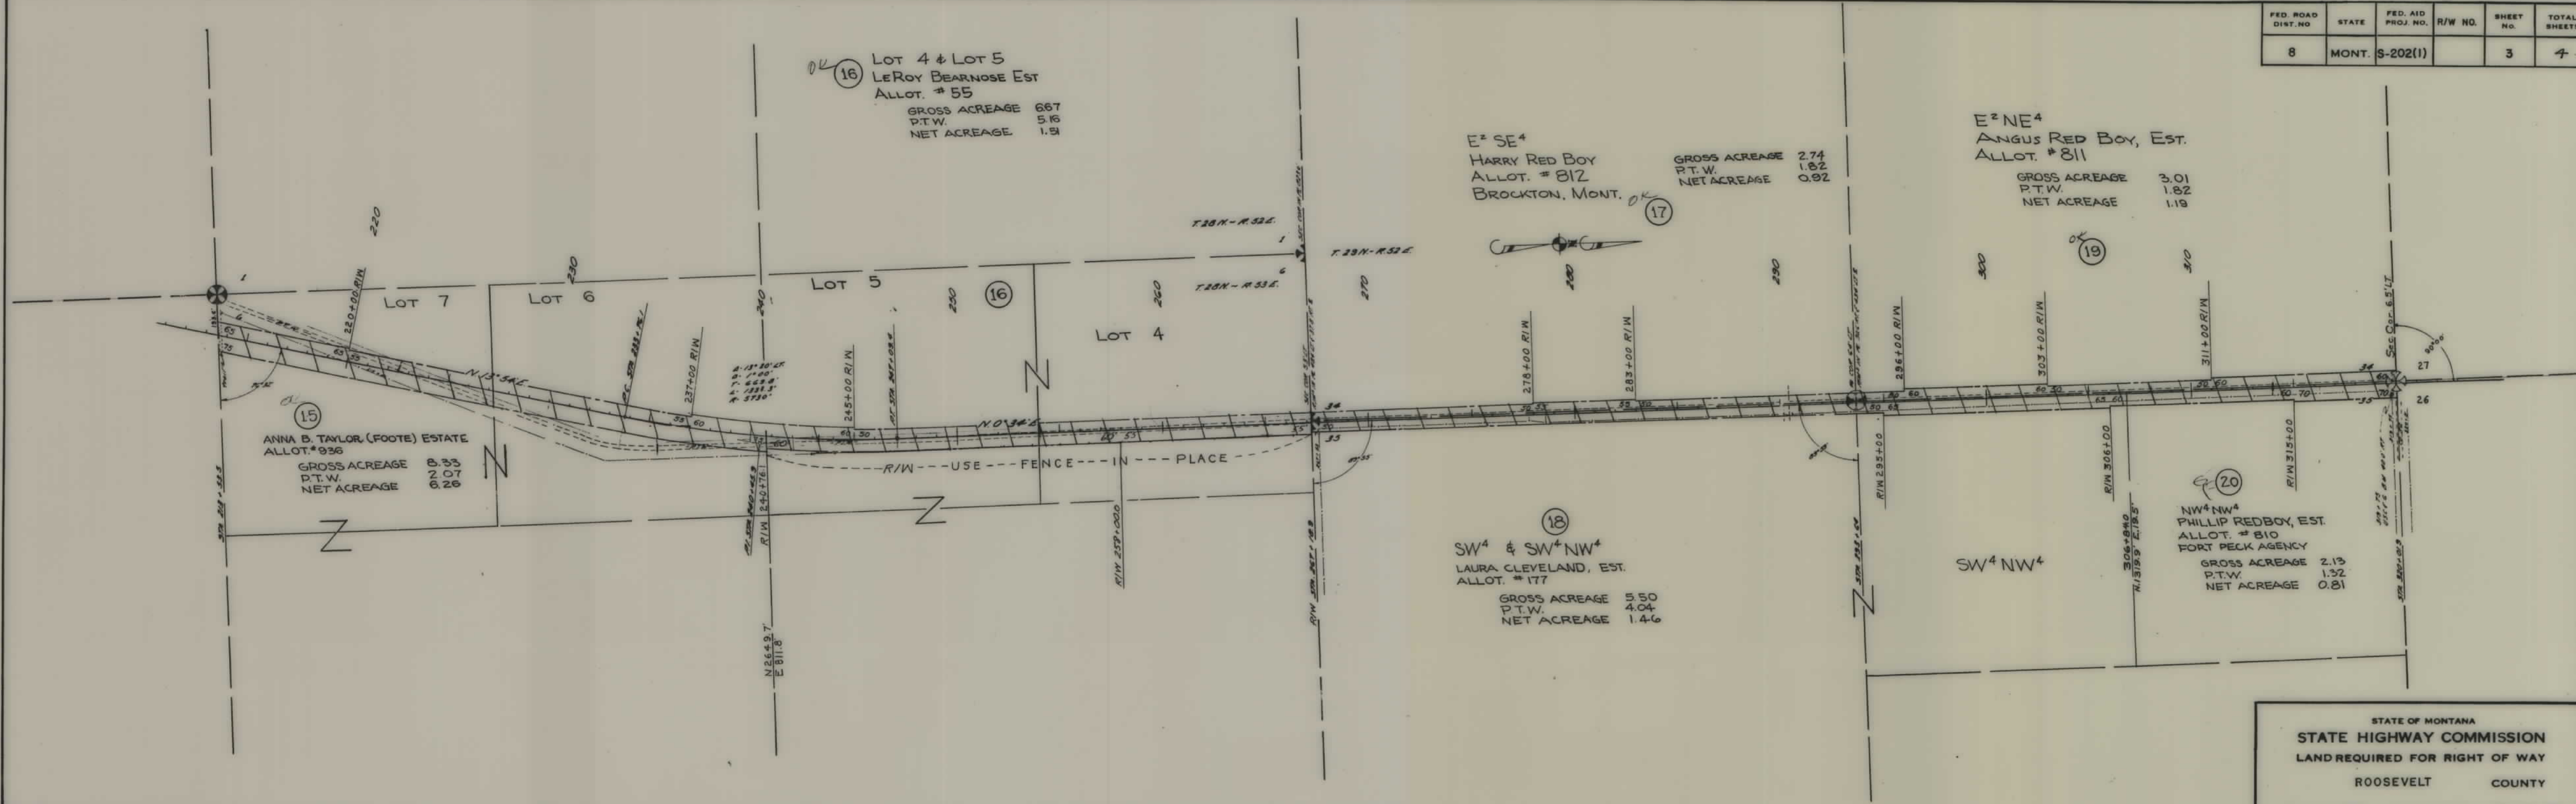

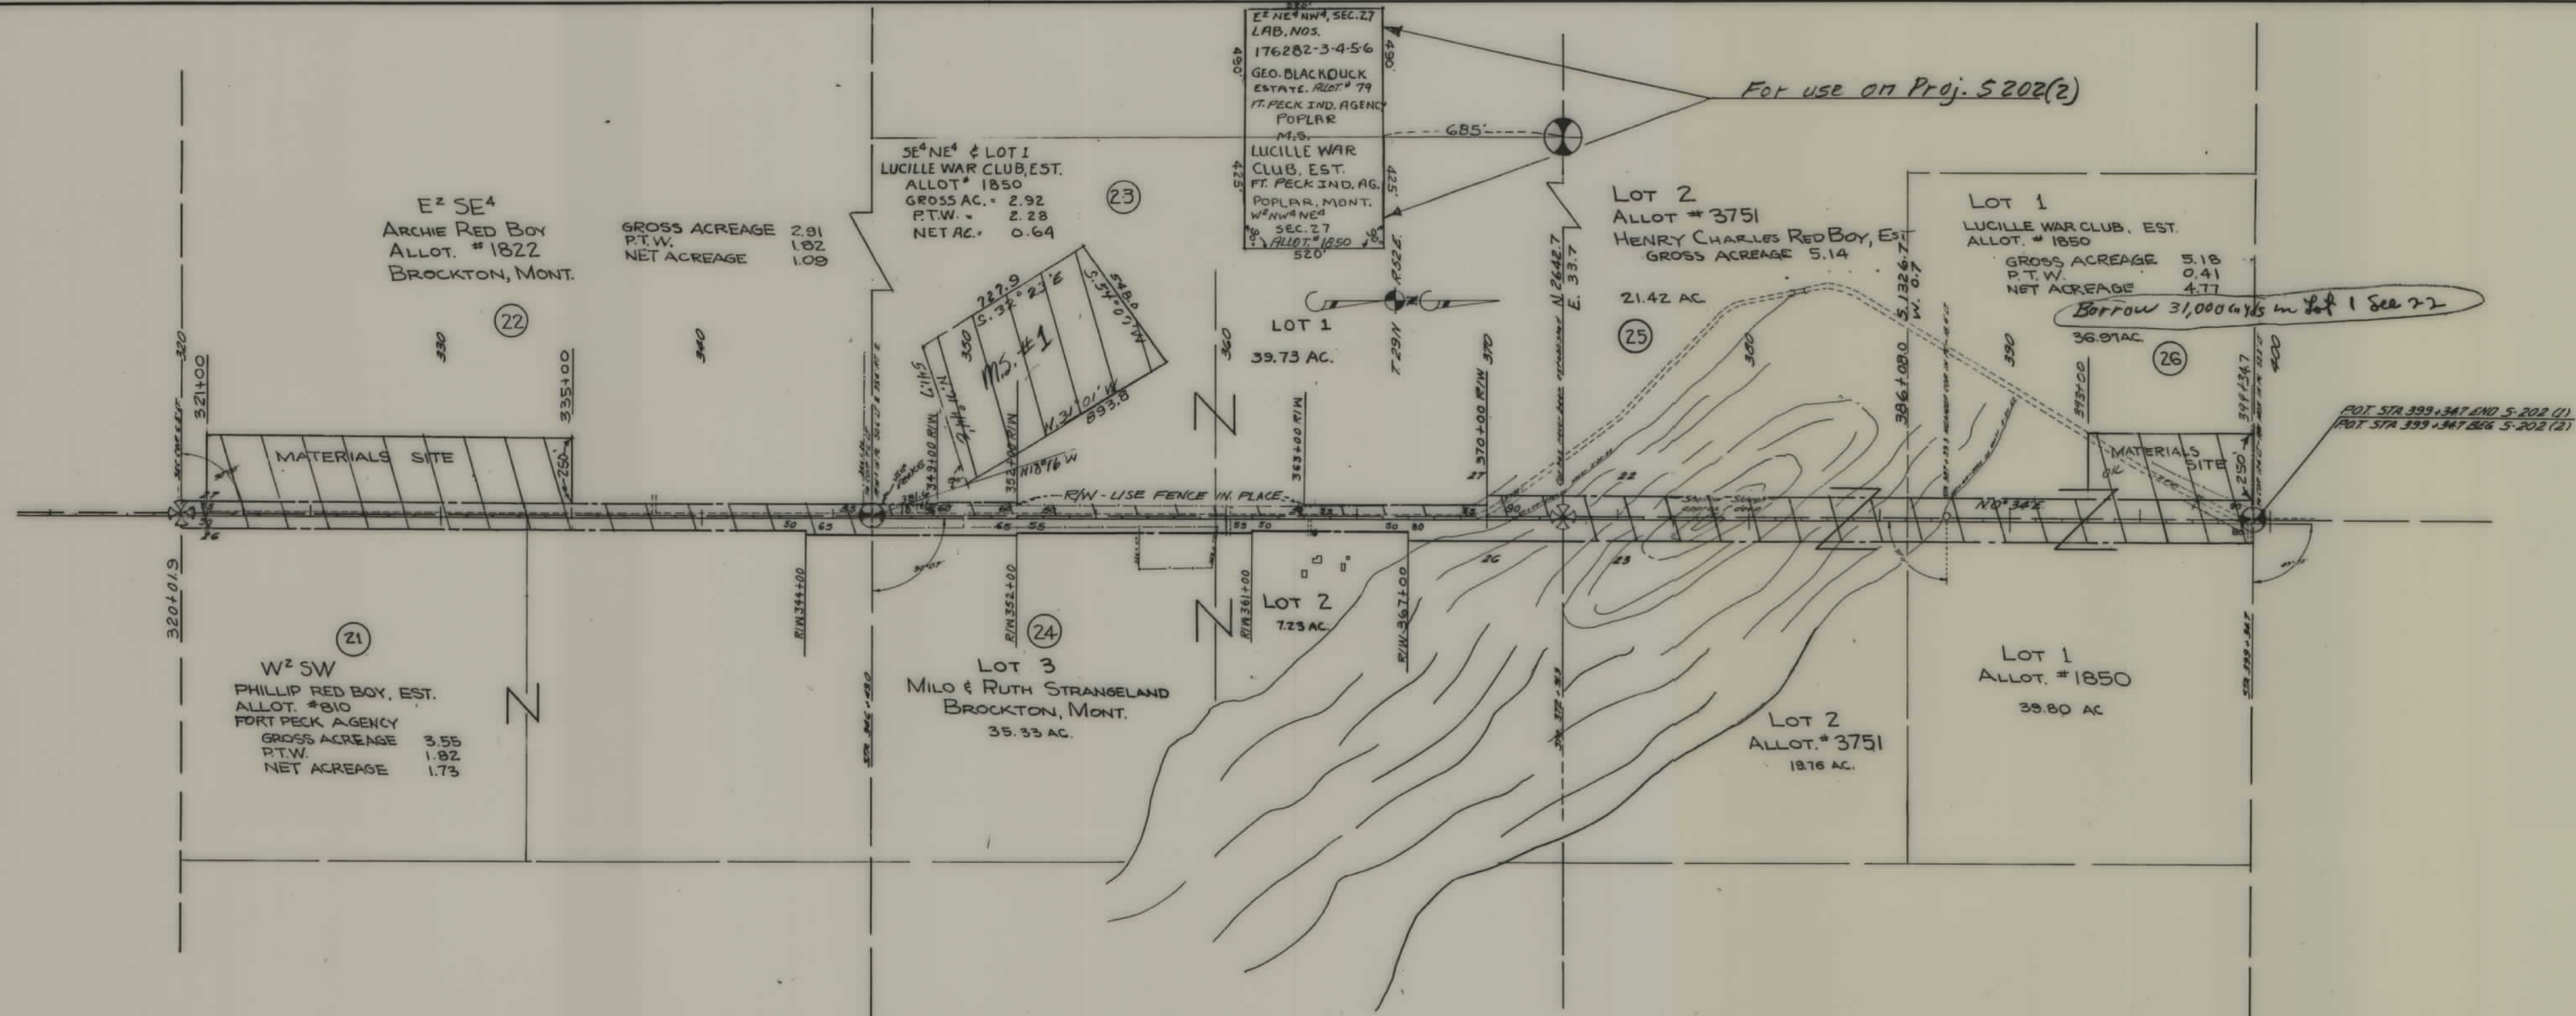

FED. ROAD DIST. NO.	STATE	FED. AID PROJ. NO.	R/W NO.	SHEET NO.	TOTAL SHEETS
8	MONT.	S-202(1)		4	7

STATE OF MONTANA
 STATE HIGHWAY COMMISSION
 LAND REQUIRED FOR RIGHT OF WAY
 ROOSEVELT COUNTY
 SCALE 1"= 400' MAP COMPLETED 12-4-56