


PLANS
NOT
TO
SCALE

S 202(2) SHT 1 OF 4




FED. ROAD DIST. NO.	STATE	FED. AID PROJ. NO.	R/W NO.	SHEET NO.	TOTAL SHEETS
8	MONT.	S 202 (2)	3202-02	2	4

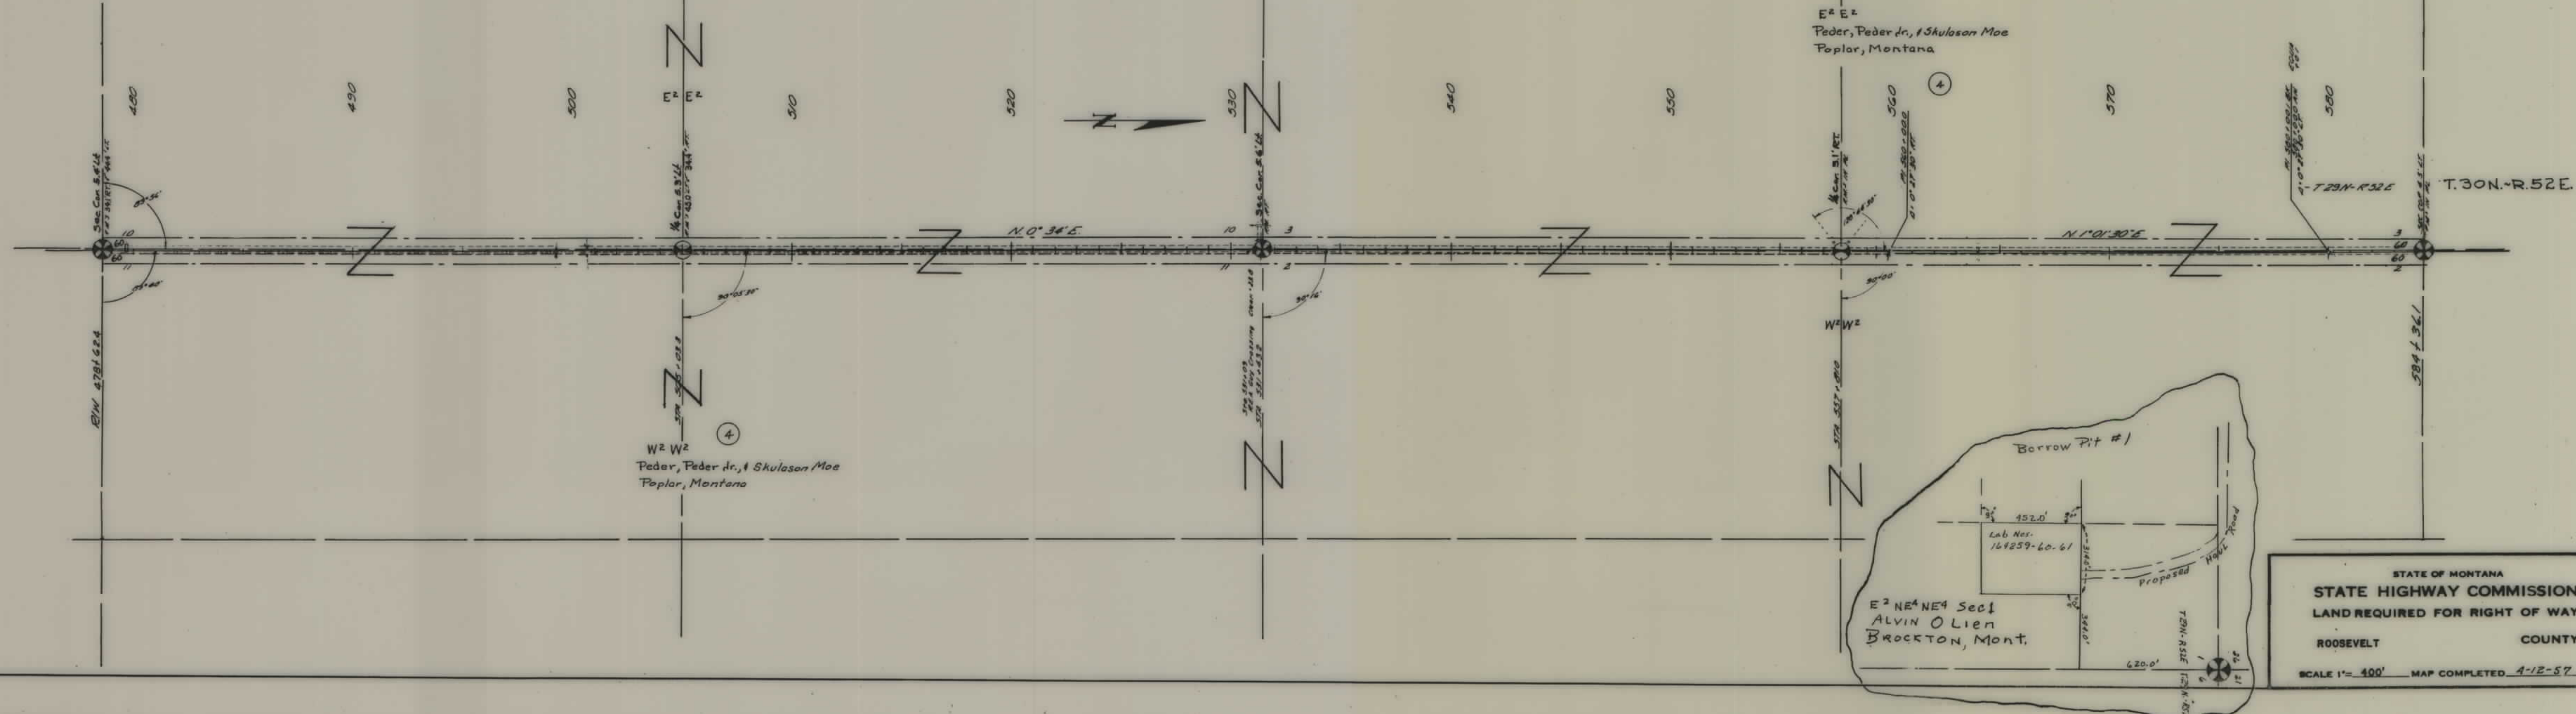


STATE OF MONTANA
STATE HIGHWAY COMMISSION
LAND REQUIRED FOR RIGHT OF WAY
ROOSEVELT COUNTY
SCALE 1" = 400' MAP COMPLETED 4-12-57

FED. ROAD DIST. NO.	STATE	FED. AID PROJ. NO.	R/W NO.	SHEET NO.	TOTAL SHEETS
8	MONT.	5-202(2)	3202-02	3	4

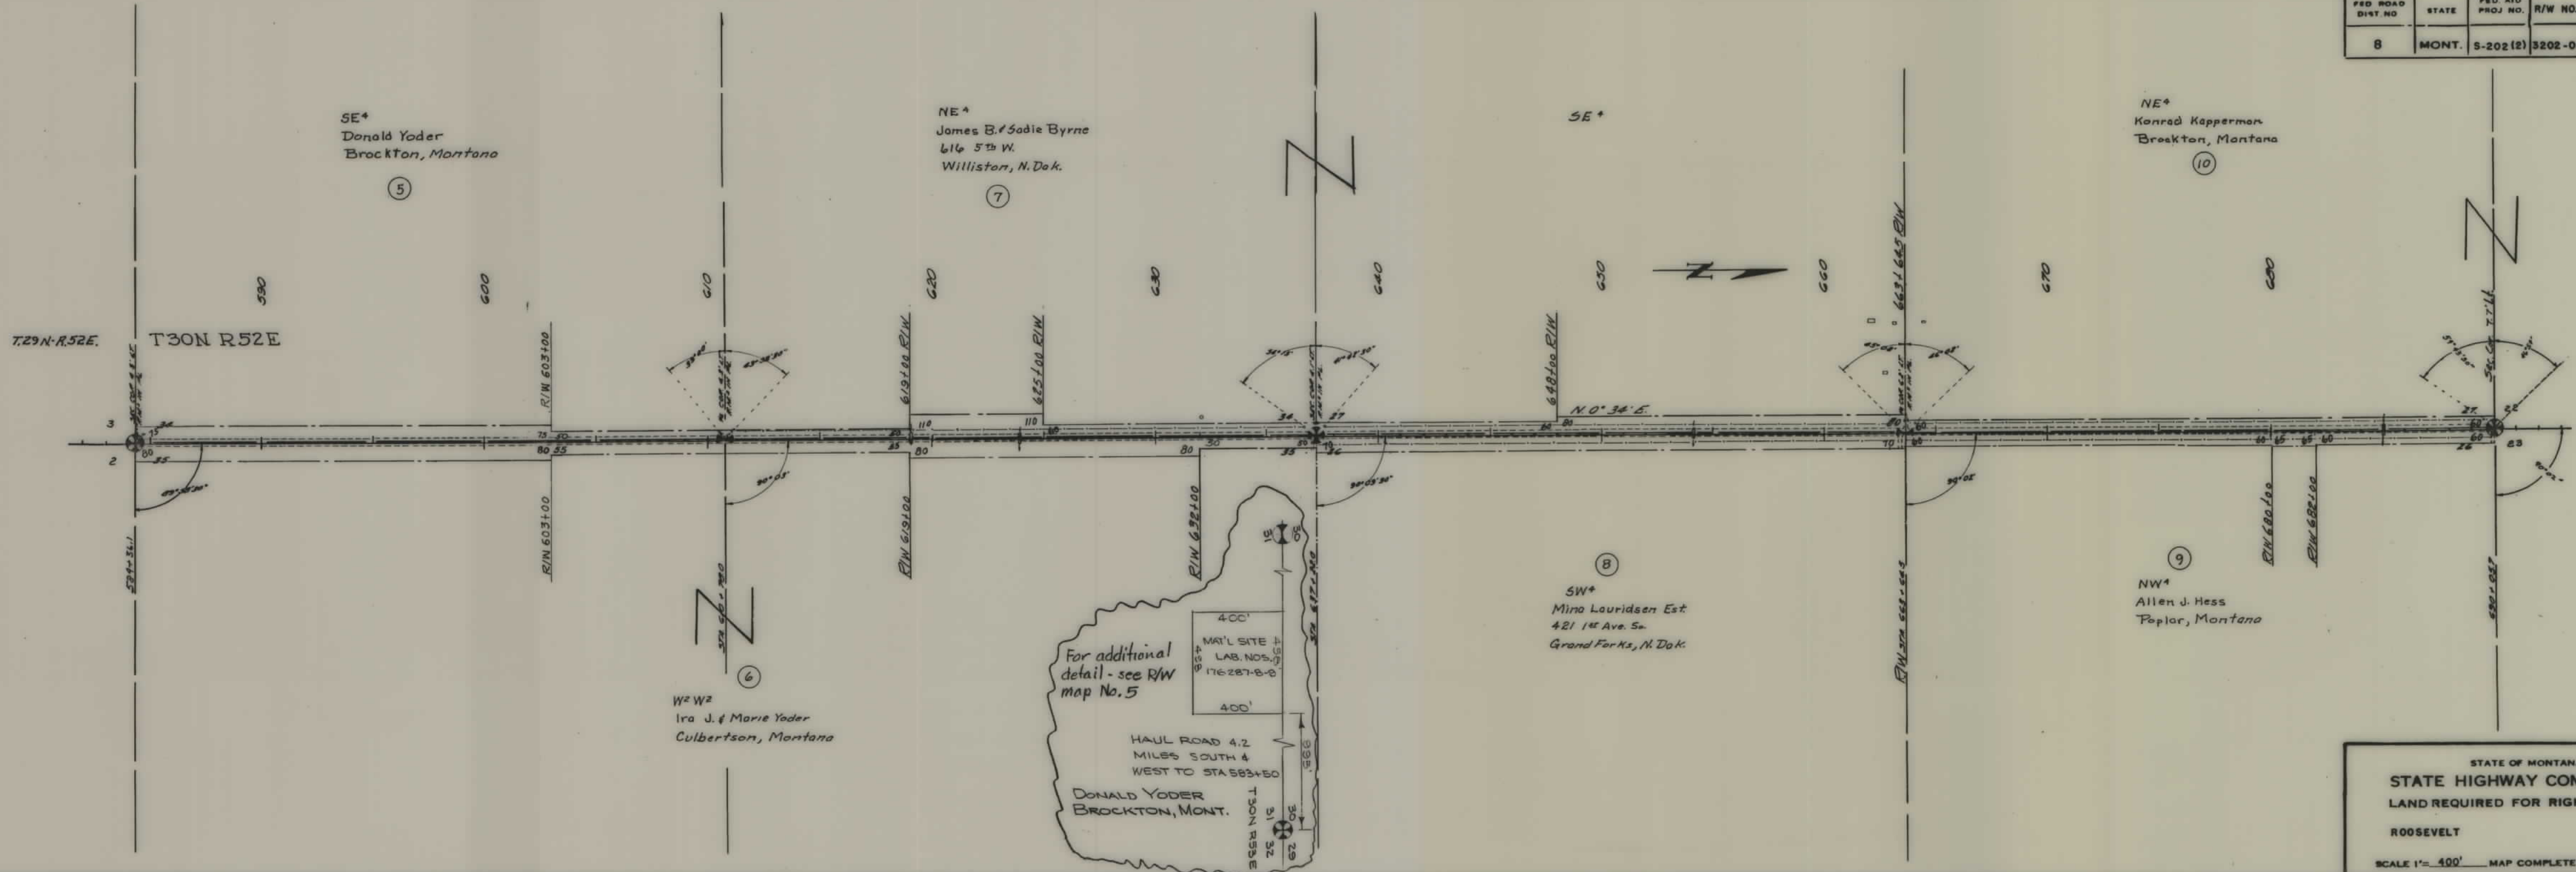

STATE OF MONTANA
STATE HIGHWAY COMMISSION
 LAND REQUIRED FOR RIGHT OF WAY
 ROOSEVELT COUNTY
 SCALE 1" = 400' MAP COMPLETED 4-12-57

ROAD DIST NO.	STATE	FED. AID DIST NO.	R/W NO.	SHEET NO.	TOTAL SHEETS
8	MONT	5-202 (2)	3202-02	4	4

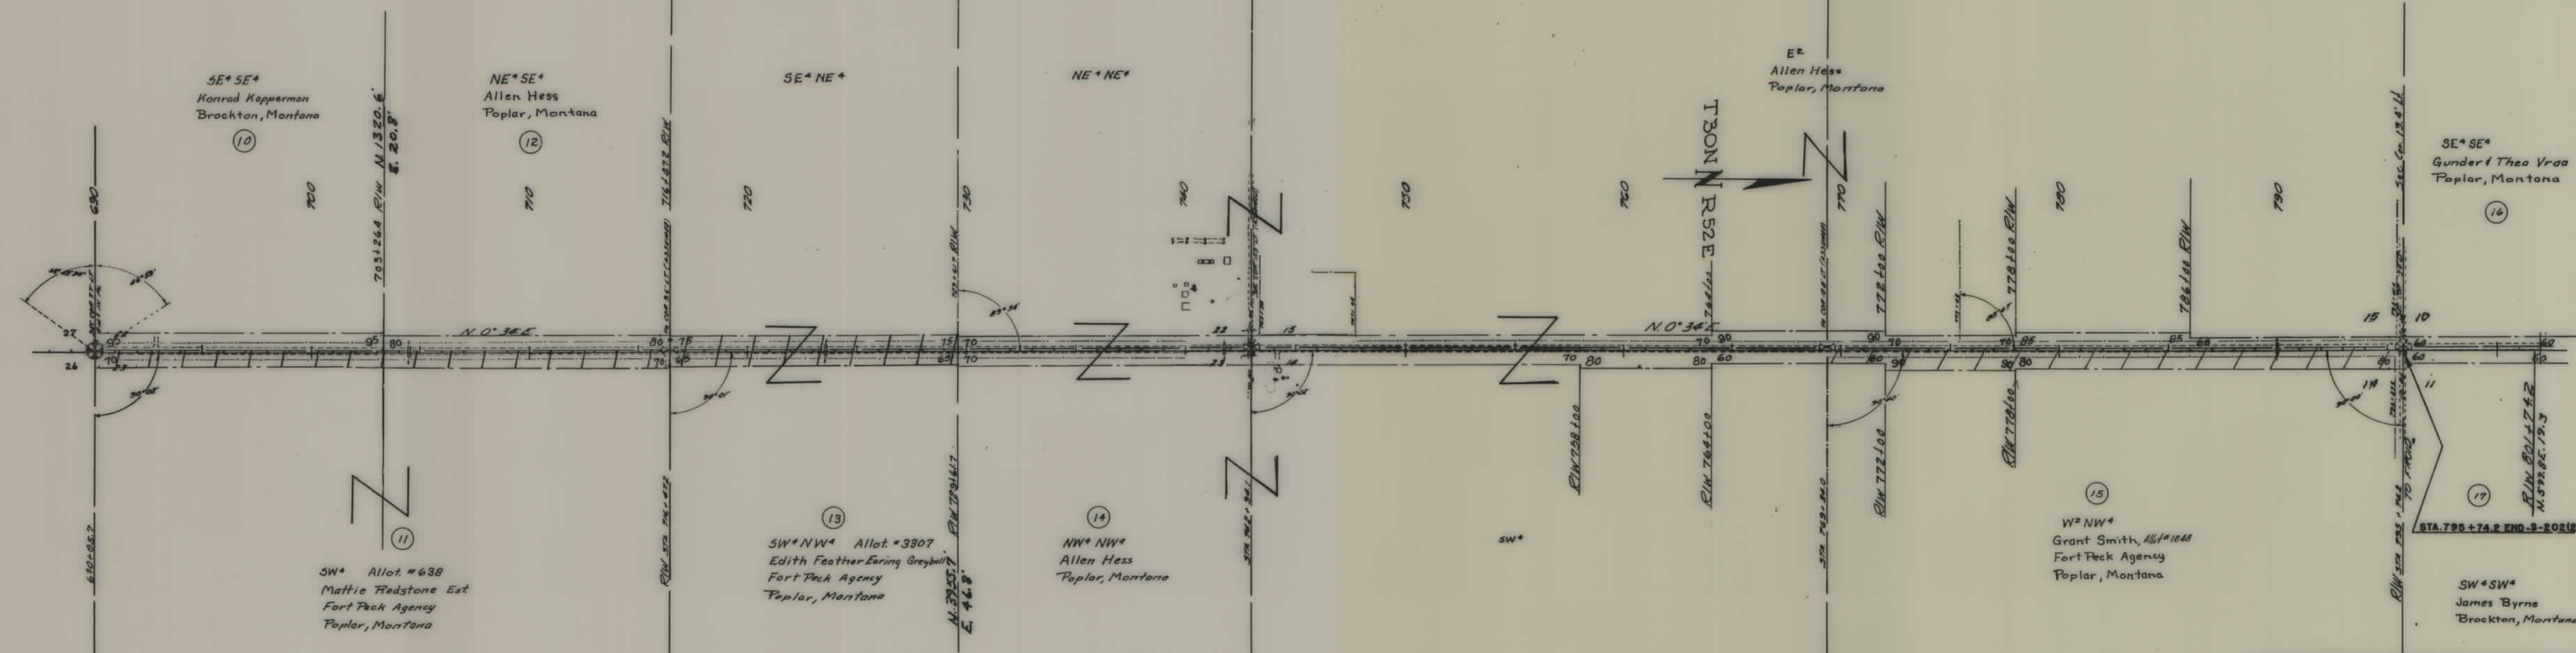

STATE OF MONTANA
 STATE HIGHWAY COMMISSION
 LAND REQUIRED FOR RIGHT OF WAY
 ROOSEVELT COUNTY
 SCALE 1"= 400' MAP COMPLETED 4-12-57