

PLANS
NOT
TO
SCALE

N²
Alpheus Bighorn
Allot #2348
FORT PECK AGENCY
BROCKTON, MONTANA
ALL
GROSS ACREAGE 1.29
P.T.W. 1.07
NET 0.22

ALL SEC 22
ELSIE RED EAGLE EST.
ALLOT #758
FORT PECK AGENCY
POPLAR, MONTANA

FED ROAD DIST. NO.	STATE	FED AID PROJ. NO.	R/W NO.	SHEET NO.	TOTAL SHEETS
8	MONT.	5-202(3)	3202-03	1	1

5²NE⁴ & 3E⁴
Harold Red Eagle Est.
Allot #761
FORT PECK AGENCY
POPLAR, MONTANA
GROSS ACREAGE 0.73
P.T.W. 0.47
NET ACREAGE 0.26

N²
Ogalalla Est.
Allot #695
FORT PECK AGENCY
POPLAR, MONTANA
GROSS ACREAGE 3.12
P.T.W. 1.00
NET ACREAGE 2.12

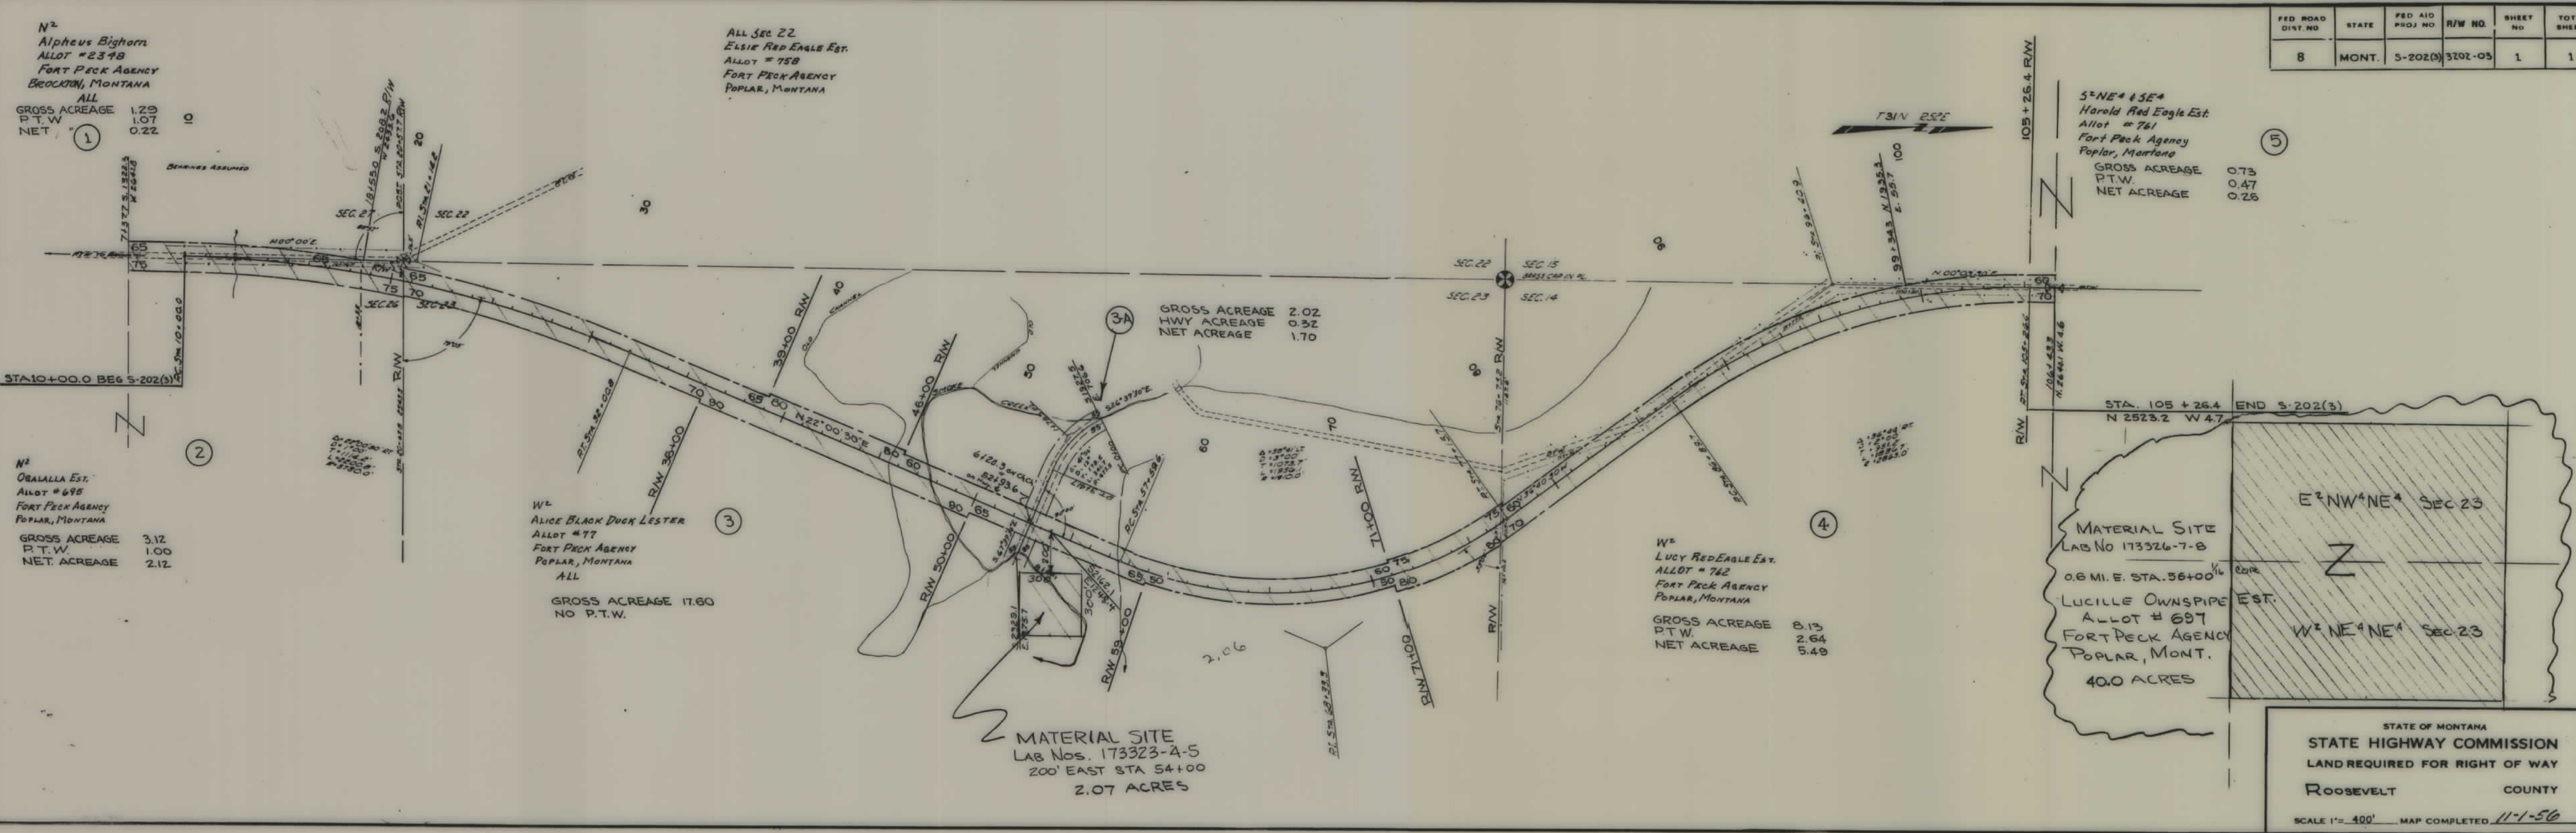
W²
ALICE BLACK DUCK LESTER
Allot #77
FORT PECK AGENCY
POPLAR, MONTANA
ALL
GROSS ACREAGE 17.60
NO P.T.W.

W²
LUCY RED EAGLE EST.
Allot #762
FORT PECK AGENCY
POPLAR, MONTANA
GROSS ACREAGE 8.13
P.T.W. 2.64
NET ACREAGE 5.49

MATERIAL SITE
LAB NO 173326-7-8
0.6 MI. E. STA. 56+00
LUCILLE OWNSPIRE EST.
Allot #697
FORT PECK AGENCY
POPLAR, MONT.
40.0 ACRES

MATERIAL SITE
LAB Nos. 173323-4-5
200' EAST STA 54+00
2.07 ACRES

STATE OF MONTANA
STATE HIGHWAY COMMISSION
LAND REQUIRED FOR RIGHT OF WAY
ROOSEVELT COUNTY
SCALE 1"=400' MAP COMPLETED 11-1-56



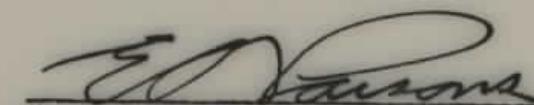
R/W

MONTANA S 202(3)

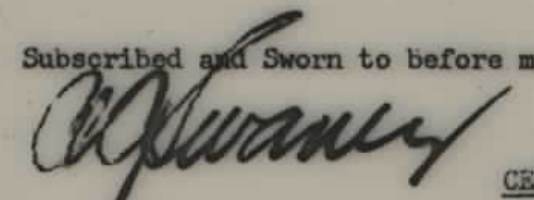
BROCKTON NORTH

STATE OF MONTANA }
COUNTY OF LEWIS AND CLARK } ss. AFFIDAVIT

E. O. PARSONS, being duly sworn, deposes and says, that he is the Right of Way Engineer of the State Highway Commission of Montana, and that the attached map, consisting of sheet 1, Montana S 202(3), was prepared from an accurate survey of the proposed highway, and correctly represents the location and widths thereof, and shows in hatching the lands it will affect as mentioned in the accompanying application, and that it extends northerly from a point which is south approximately 1320' from the northwest corner of Section 26, Township 31 North, Range 52 East, for a distance of approximately 1.804 miles to a point in the existing road, being the west quarter corner of Section 14, Township 31 North, Range 52 East, and which includes a new bridge over Smoke creek.

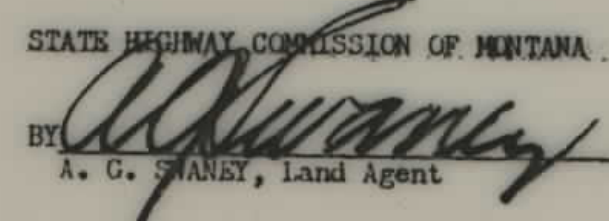

E. O. PARSONS, Right of Way Engineer

Subscribed and Sworn to before me at Helena, Montana, Nov. 5, 1956


Notary Public for the State of Montana
Residing at Helena
CERTIFICATE My Commission Expires 6-16-58

We hereby certify that the attached map has been prepared from an accurate survey of the proposed highway, and that it correctly represents the location and widths of said highway, and that it shows the lands which it will affect; and that it extends between the points mentioned in the foregoing affidavit.

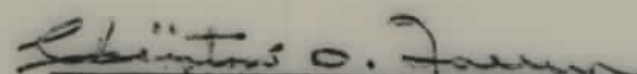
STATE HIGHWAY COMMISSION OF MONTANA

BY 
A. G. SWANEY, Land Agent

APPROVAL
DEPARTMENT OF THE INTERIOR
Fort Peck Indian Agency, Poplar, Montana
BUREAU OF INDIAN AFFAIRS

APPROVED as to Indians lands within the Fort Peck Indian Reservation as shown in hatching on the attached map which is sheet No. 1 of Montana S 202(3), pursuant to the provisions of the Act of February 5, 1948 (62 Stat. 17), and Departmental Regulations 25 CFR 256 as amended August 10, 1951 (16 FR 8578) subject to any prior valid existing rights or adverse claims.

12/11/56
(date)


CLINTON O. TALLEY, Superintendent

FED. ROAD DIST. NO.	STATE	FED. AID PROJ. NO.	FISCAL YEAR	SHEET NO.	TOTAL SHEETS
1	MONT.	S 202(3)		1	2

AFFIDAVIT-APPROVAL SHEET

STATE OF MONTANA
STATE HIGHWAY COMMISSION
PLAT SHOWING LAND
REQUIRED FOR RIGHT OF WAY
COUNTY

SCALE 1"=_____ MAP COMPLETED _____
DESCRIPTIONS WRITTEN BY _____ DATE _____
DESCRIPTIONS CHECKED BY _____ DATE _____
APPROVED BY _____ PLANS DEPT. _____
APPROVED BY _____ R/W ENGINEER _____

N²
Alpheus Bighorn
Allot #2348
FORT PECK AGENCY
BEAULIEU, MONTANA
ALL
GROSS ACREAGE 1.29
P.T.W. 1.07
NET 0.22

ALL SEC 22
Elsie Red Eagle Est.
Allot #758
FORT PECK AGENCY
POPLAR, MONTANA

FED ROAD DIST. NO.	STATE	FED AID PROJ. NO.	R/W NO.	SHEET NO.	TOTAL SHEETS
8	MONT.	5-202(3)	3102-05	2	1

3 prints to Const. 11-1-56

S²NE⁴ & SE⁴
Harold Red Eagle Est.
Allot #761
FORT PECK AGENCY
POPLAR, MONTANA
GROSS ACREAGE 0.73
P.T.W. 0.47
NET ACREAGE 0.26

GROSS ACREAGE 2.02
HWY ACREAGE 0.92
NET ACREAGE 1.10

W²
Alice Black Duck Lester
Allot #77
FORT PECK AGENCY
POPLAR, MONTANA
ALL
GROSS ACREAGE 17.60
NO P.T.W.

W²
Lucy Red Eagle Est.
Allot #762
FORT PECK AGENCY
POPLAR, MONTANA
GROSS ACREAGE 8.13
P.T.W. 2.64
NET ACREAGE 5.49

MATERIAL SITE
LAB NO 173326-7-B
0.6 MI. E. STA. 56+00
LUCILLE OWNSPIRE EST.
Allot #697
FORT PECK AGENCY
POPLAR, MONT.
40.0 ACRES

MATERIAL SITE
LAB NOS. 173323-A-5
200' EAST STA. 54+00
2.07 ACRES

STATE OF MONTANA
STATE HIGHWAY COMMISSION
LAND REQUIRED FOR RIGHT OF WAY
ROOSEVELT COUNTY

SCALE 1" = 400' MAP COMPLETED 11-1-56