



PLANS
NOT
TO
SCALE

FED. ROAD DIST. NO.	STATE	FED. AID PROJ. NO.	R/W NO.	SHEET NO.	TOTAL SHEETS
8	MONT.	S 205 (1)	3205-01	1	3

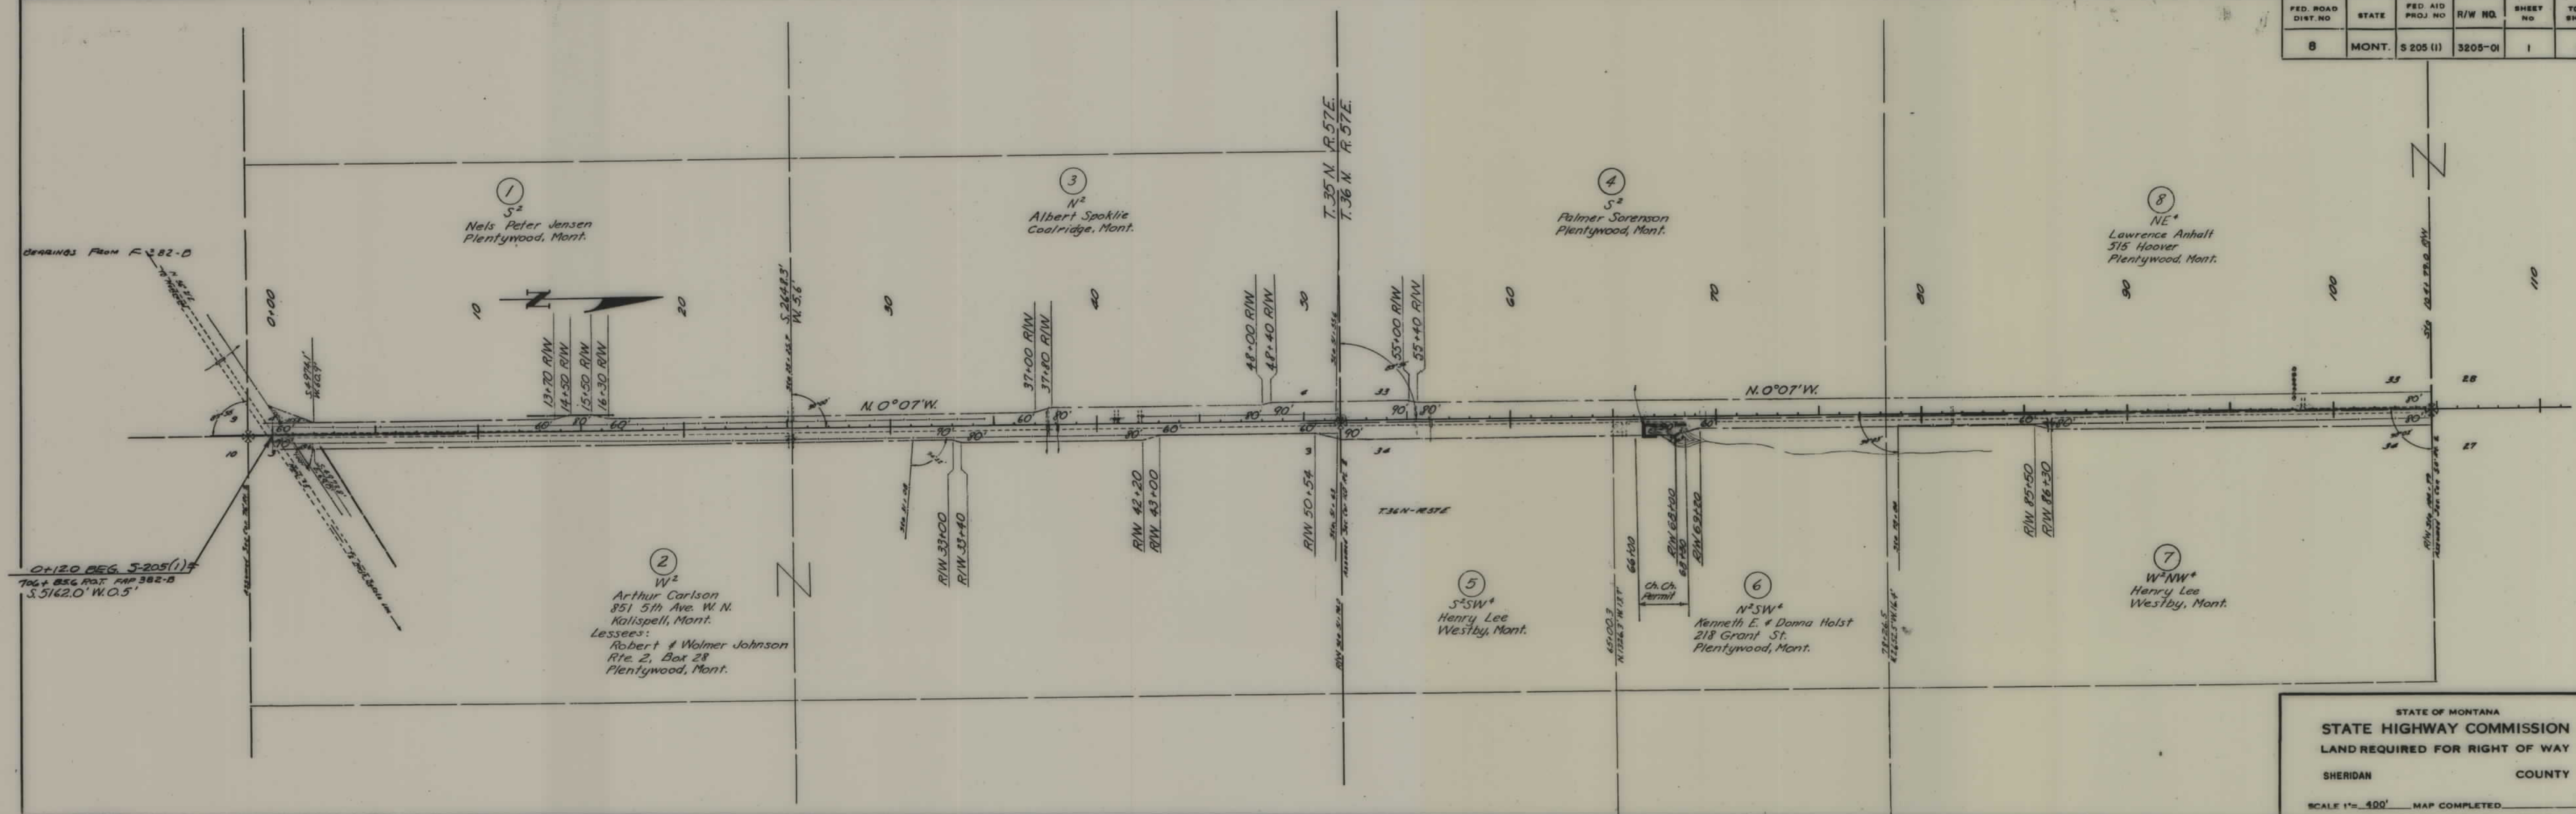

STATE OF MONTANA
 STATE HIGHWAY COMMISSION
 LAND REQUIRED FOR RIGHT OF WAY
 SHERIDAN COUNTY
 SCALE 1" = 400' MAP COMPLETED.

FED. ROAD DIST. NO.	STATE	FED. AID PROJ. NO.	R/W NO.	SHEET NO.	TOTAL SHEETS
8	MONT.	S 205 (1)	3205-01	2	3

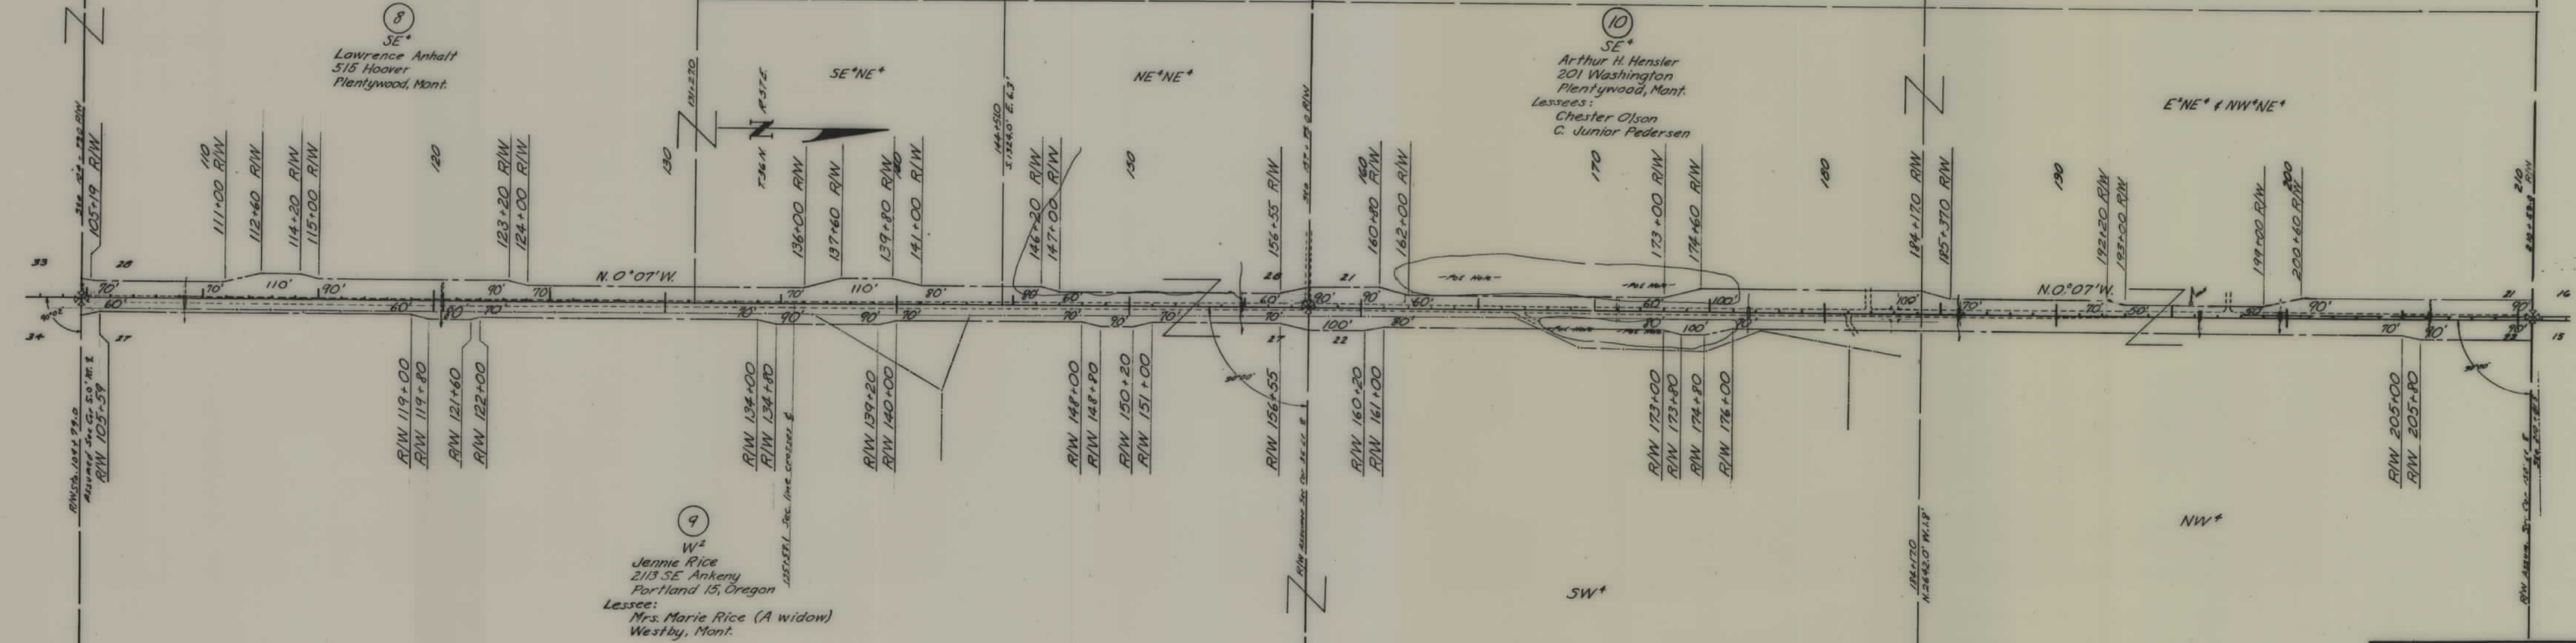

STATE OF MONTANA
 STATE HIGHWAY COMMISSION
 LAND REQUIRED FOR RIGHT OF WAY
 SHERIDAN COUNTY
 SCALE 1" = 400' MAP COMPLETED

Bal. - 39.01 Ac.

SE 1/4 SE 1/4
State of Montana
Lessee:
C. Junior Pedersen
Westby, Mont.

0.99 AC.

Sec. 16
State of Montana
Lessee:
C. Junior Pedersen
Westby, Mont.

W 1/4
Lernanda Pedersen
201 So. Main
Plentywood, Mont.
Lessee:
C. Junior Pedersen
Westby, Mont.

S 1/4
William F. Corcoran
Westby, Mont.

- Block 6
16 Lots 8 & 9 - Zion Lutheran Church - Olaf Magis, Pastor: Westby, Mont.
19 Lots 1 to 7 - Clarence Onstad - Plentywood, Mont. - et al
- Block 5
17 Lot 9 - Oscar Holst - Westby, Mont.
18 Lot 8 - Albin Rierson - Westby, Mont.
19 Lots 1 to 7 - Clarence Onstad - Plentywood, Mont. - et al
- Block 4
21 19 Lots 6 & 8 to 12 - Clarence Onstad - Plentywood, Mont. - et al
20 Lot 7 - Edwin Torpen - 302 Central Ave., Plentywood, Mont.
22 Lots 4 & 5 - Jacob Thet
23 Lots 1 to 3 - Clarence Onstad - Plentywood, Mont. - et al

FED. ROAD DIST. NO.	STATE	FED. AID PROJ. NO.	R/W NO.	SHEET NO.	TOTAL SHEETS
8	MONT.	S 205 (1)	3205-01	3	3

School District #43

Comertown, Montana
Pop. 75 - 1950

N 1/4 (less School Dist. #43)
Dina Olson
416 W. 1st Ave.
Plentywood, Mont.

Comertown Streets
Sheridan County

STATE OF MONTANA
STATE HIGHWAY COMMISSION
LAND REQUIRED FOR RIGHT OF WAY
SHERIDAN COUNTY
SCALE 1" = 400' MAP COMPLETED