



PLANS
NOT
TO
SCALE

S 206(1) SHT 2 OF 3

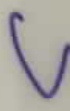

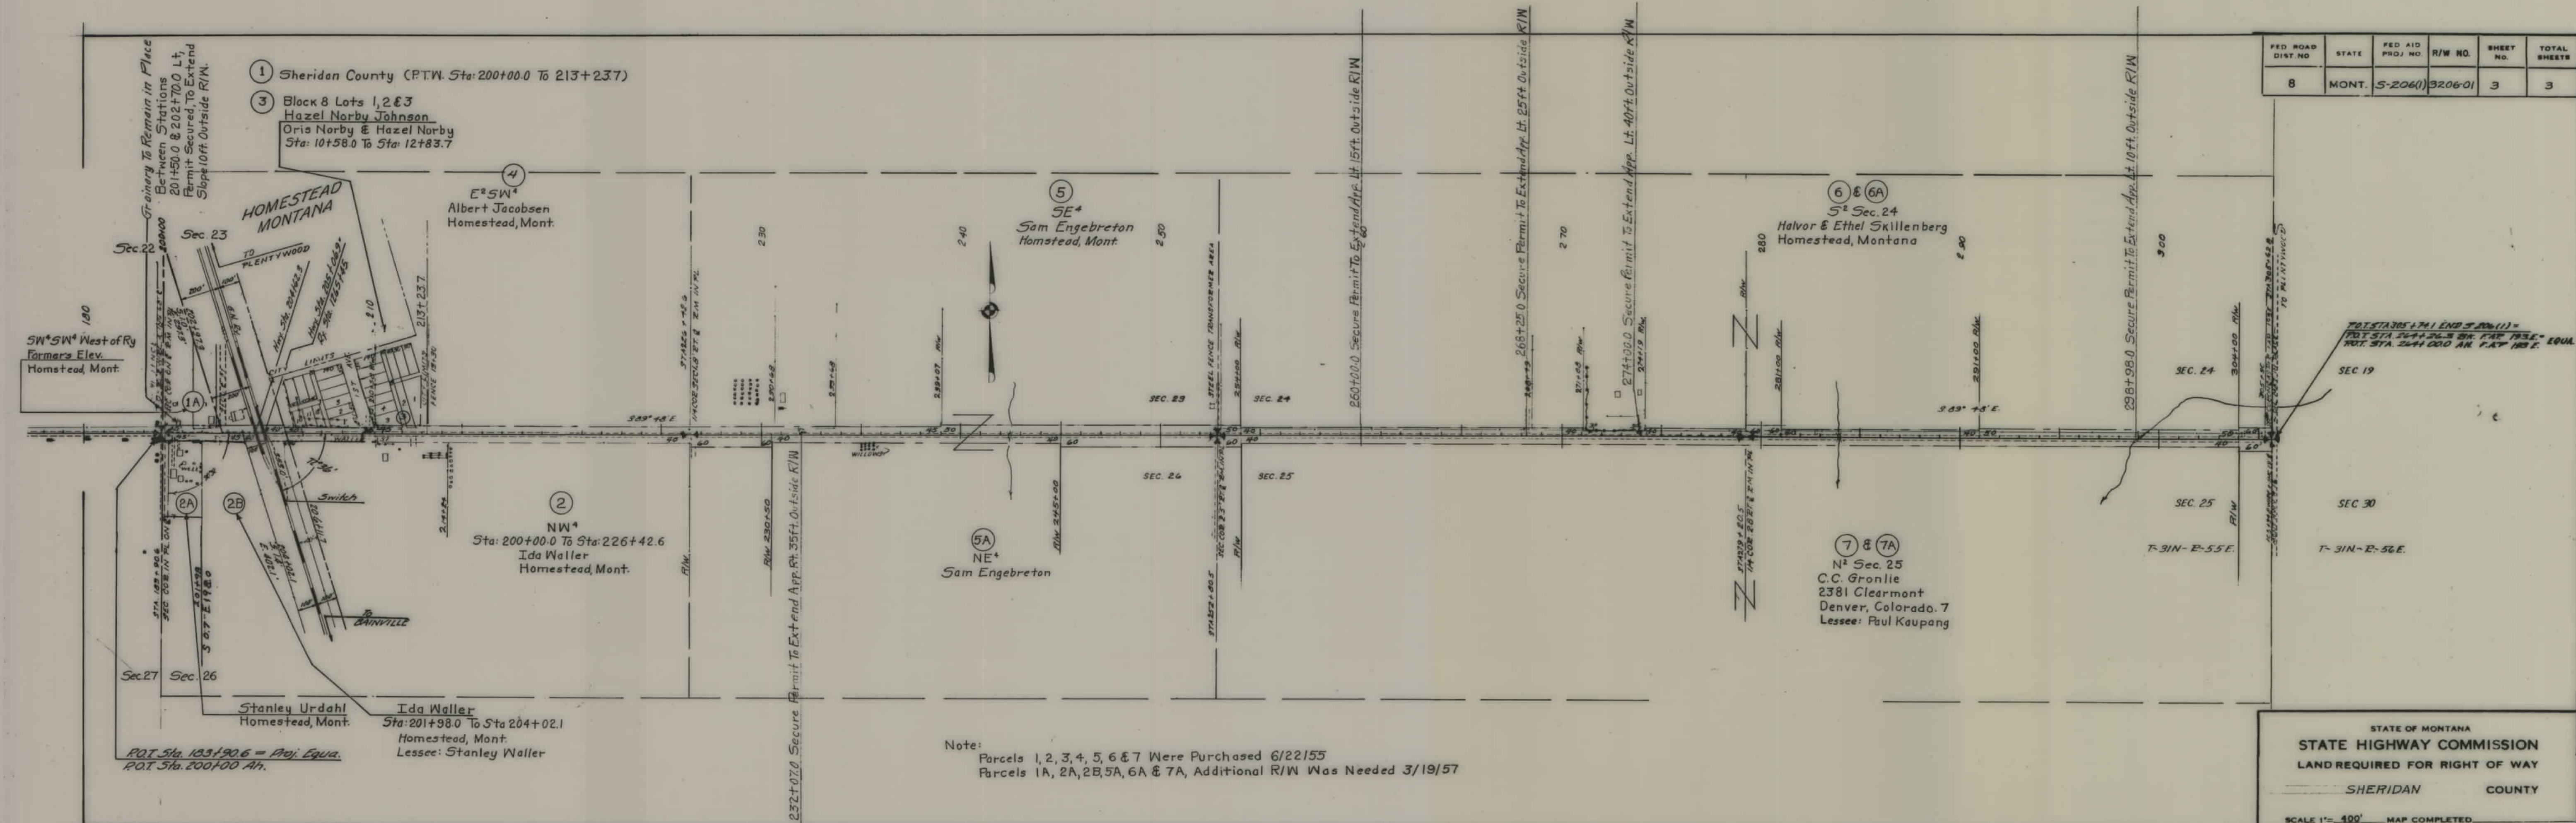

FED. ROAD DIST. NO.	STATE	FED. AID PROJ. NO.	R/W NO.	SHEET NO.	TOTAL SHEETS
8	MONT.	S-206(1)	3206-01	3	3

STATE OF MONTANA

STATE HIGHWAY COMMISSION

LAND REQUIRED FOR RIGHT OF WAY

SHERIDAN COUNTY

SCALE 1"= 400' MAP COMPLETED