


PLANS
NOT
TO
SCALE

- ① SHERIDAN COUNTY
- ② IDA WALLER
HOMESTEAD, MONT.
ATKINSON'S FIRST ADD. HOMESTEAD
- ③ BLOCK 8
LOTS 1-2 & 3
HAZEL NORBY JOHNSON
ORIS NORBY & HAZEL NORBY
HOMESTEAD, MONT.

This sheet for
Reference Only

FED. ROAD DIST. NO.	STATE	FED. AID PROJ. NO.	R/W NO.	SHEET NO.	TOTAL SHEETS
8	MONT.	S-206(1)	3206-01	1	1

Note
1 of 1 of the original map
check 3 of 3 on later map

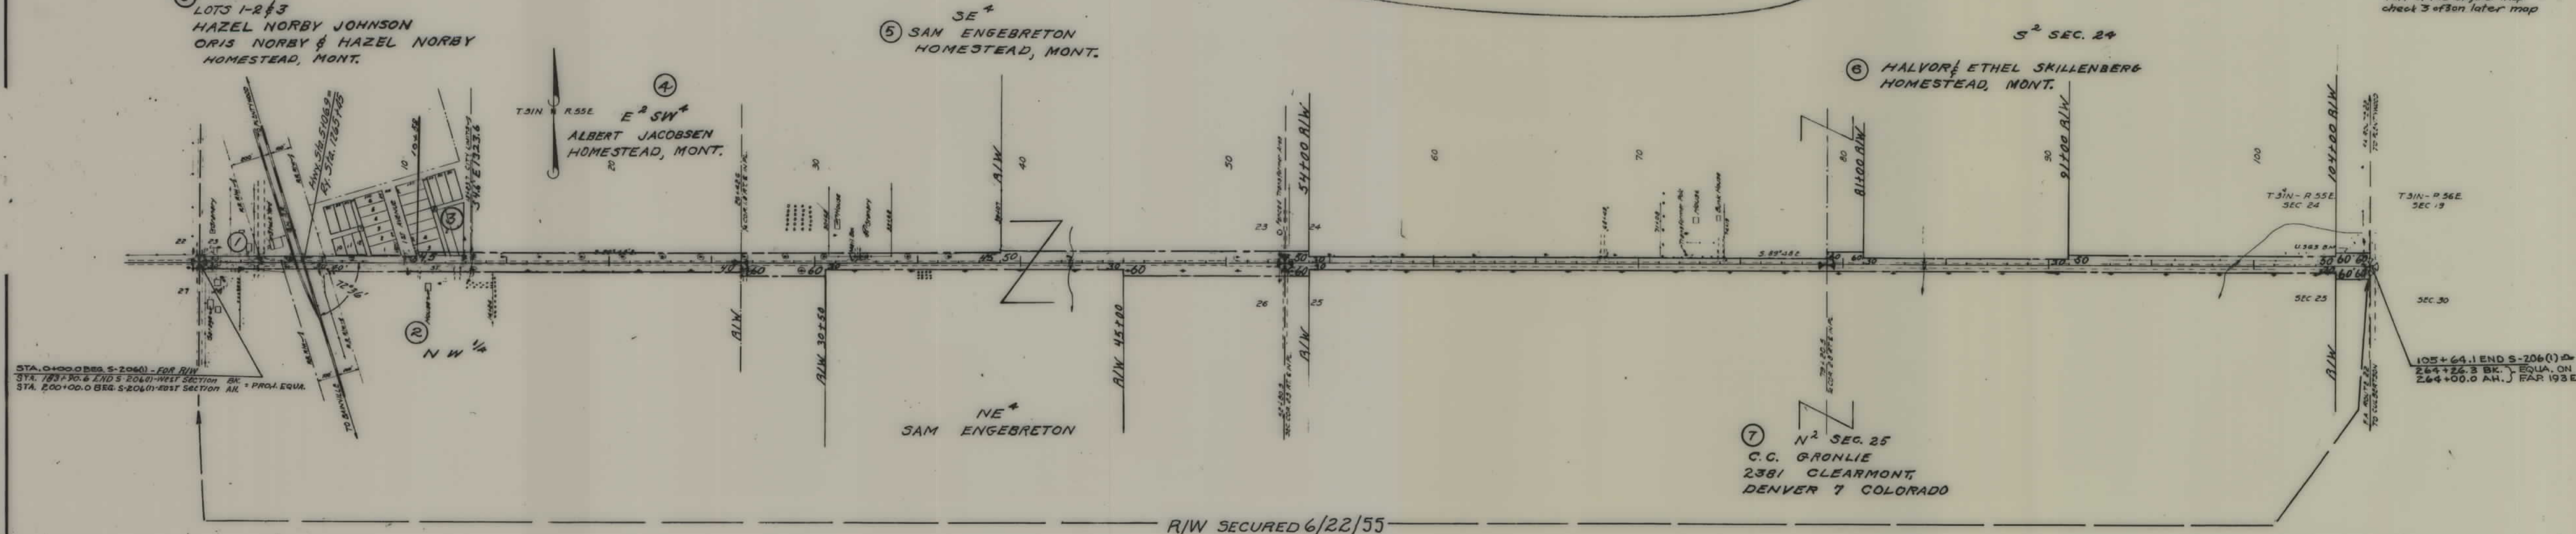

NOTE: See sheet 3 for R/W
secured in April 1957

STATE OF MONTANA
STATE HIGHWAY COMMISSION
LAND REQUIRED FOR RIGHT OF WAY
SHERIDAN COUNTY
SCALE 1" = 400' MAP COMPLETED 6/22/55