

PLANS

NOT

TO

SCALE

FED. ROAD DIST. NO.	STATE	FED. AID PROJECT NUMBERS		STATE NO.	SHEET NO.	TOTAL SHEETS
		CONST. NO.	R/W NO.			
8	MONT.		S-207(2)	3207-02	1	4

WYOMING LINE - BUSBY

SEC. 35

SEC. 36

LOT 4
SW⁴SW⁴ 27.02 AC.

LOT 5
(SE⁴SW⁴) 27.17 AC.
STATE OF MONT.
LESSEE: CLARIS W. FOSS

NE⁴SW⁴ 40 AC.

SW⁴NE⁴
STATE OF MONTANA
LESSEE: CLARIS W. FOSS

MONTANA
T. 9 S.
WYOMING
2032.6 TO SEC. COR.

P.O.T. 0+00.0 BEG. S-207(2)
P.O.T. 475+73.4 S-265 WYO. LINE

TO SHERIDAN WYO.

40.00 Gross Ac.
2.53 Net Ac.
37.45 Net Ac.

35.15 AC.

40.00 Gross Ac.
2.53 Net Ac.
37.45 Net Ac.

36.40 AC.
2.47 Gross Hay. Ac.
0.28 P.T. U.
2.19 Net Hay. Ac.

27.17 Gross Ac.
4.75 Hay. Ac.
22.42 Net Ac.

4.75 Hay. Gross
0.80 P.T. W.
3.95 Net

17.06

4.75 AC.

2.55 AC.

90°

60°

70°

2.30

131.80 R/W

151.00 R/W

161.17.1

191.450 R/W

20

271.80 R/W

281.40 R/W

291.00 R/W

30

351.00 R/W

361.40 R/W

371.40 R/W

40

R/W SECURE PERMISSION TO
CONSTR. APPR'5. OUTSIDE R/W
LT RT

N. 49° 23' E.

NW⁴SE⁴
CLARIS W. FOSS
DECKER, MONTANA

SE⁴NE⁴

SEC. 36

PROJECTED
Δ - 57° 03' RT
D - 3° 30'
T - 889.8'
L - 1637.1'
R - 1637.1'

STAKED
Δ - 21° 53' RT
D - 5° 00'
T - 284.5'
L - 557.7'
R - 1146.0'

PROJ. P.C. 2+00.2
P.O.T. 0+597.00+0
3222.9 TO SEC. COR.

SIGNS

PTA

TO SHERIDAN WYO.

SW⁴SE⁴

*60.6' EQUA 21+53.0 B.K.
(STAKED 671.20+92.4 A.H.)

PROJ. RT. 18+30.2
N. 49° 23' E. 21+53.0

STAKED
Δ - 29° 10' RT
D - 3° 00'
T - 494.9'
L - 972.2'
R - 1912.0'

MAIL BOX
CATTLE GUARD

5.36 AC. IN

STAKED
Δ - 21° 53' RT
D - 5° 00'
T - 284.5'
L - 557.7'
R - 1146.0'

PROJ. P.C. 2+00.2
P.O.T. 0+597.00+0
3222.9 TO SEC. COR.

SIGNS


PTA

TO SHERIDAN WYO.

CONSTRUCTION LIMITS	
TOP OF CUT	_____
TOE OF FILL	_____
MAP TRANS. TO R/W	_____
MAP REVISED	_____
APPROVAL	7/9/62
STATE	_____


STATE OF MONTANA
STATE HIGHWAY COMMISSION
LAND REQUIRED FOR RIGHT OF WAY
BIG HORN COUNTY
SCALE 1"=200' MAP COMPLETED

FED. ROAD DIST. NO.	STATE	FED. AID PROJECT NUMBERS		STATE NO.	SHEET NO.	TOTAL SHEETS
		CONST. NO.	R/W NO.			
8	MONT.		S-207 (2)	3207-02	2	4

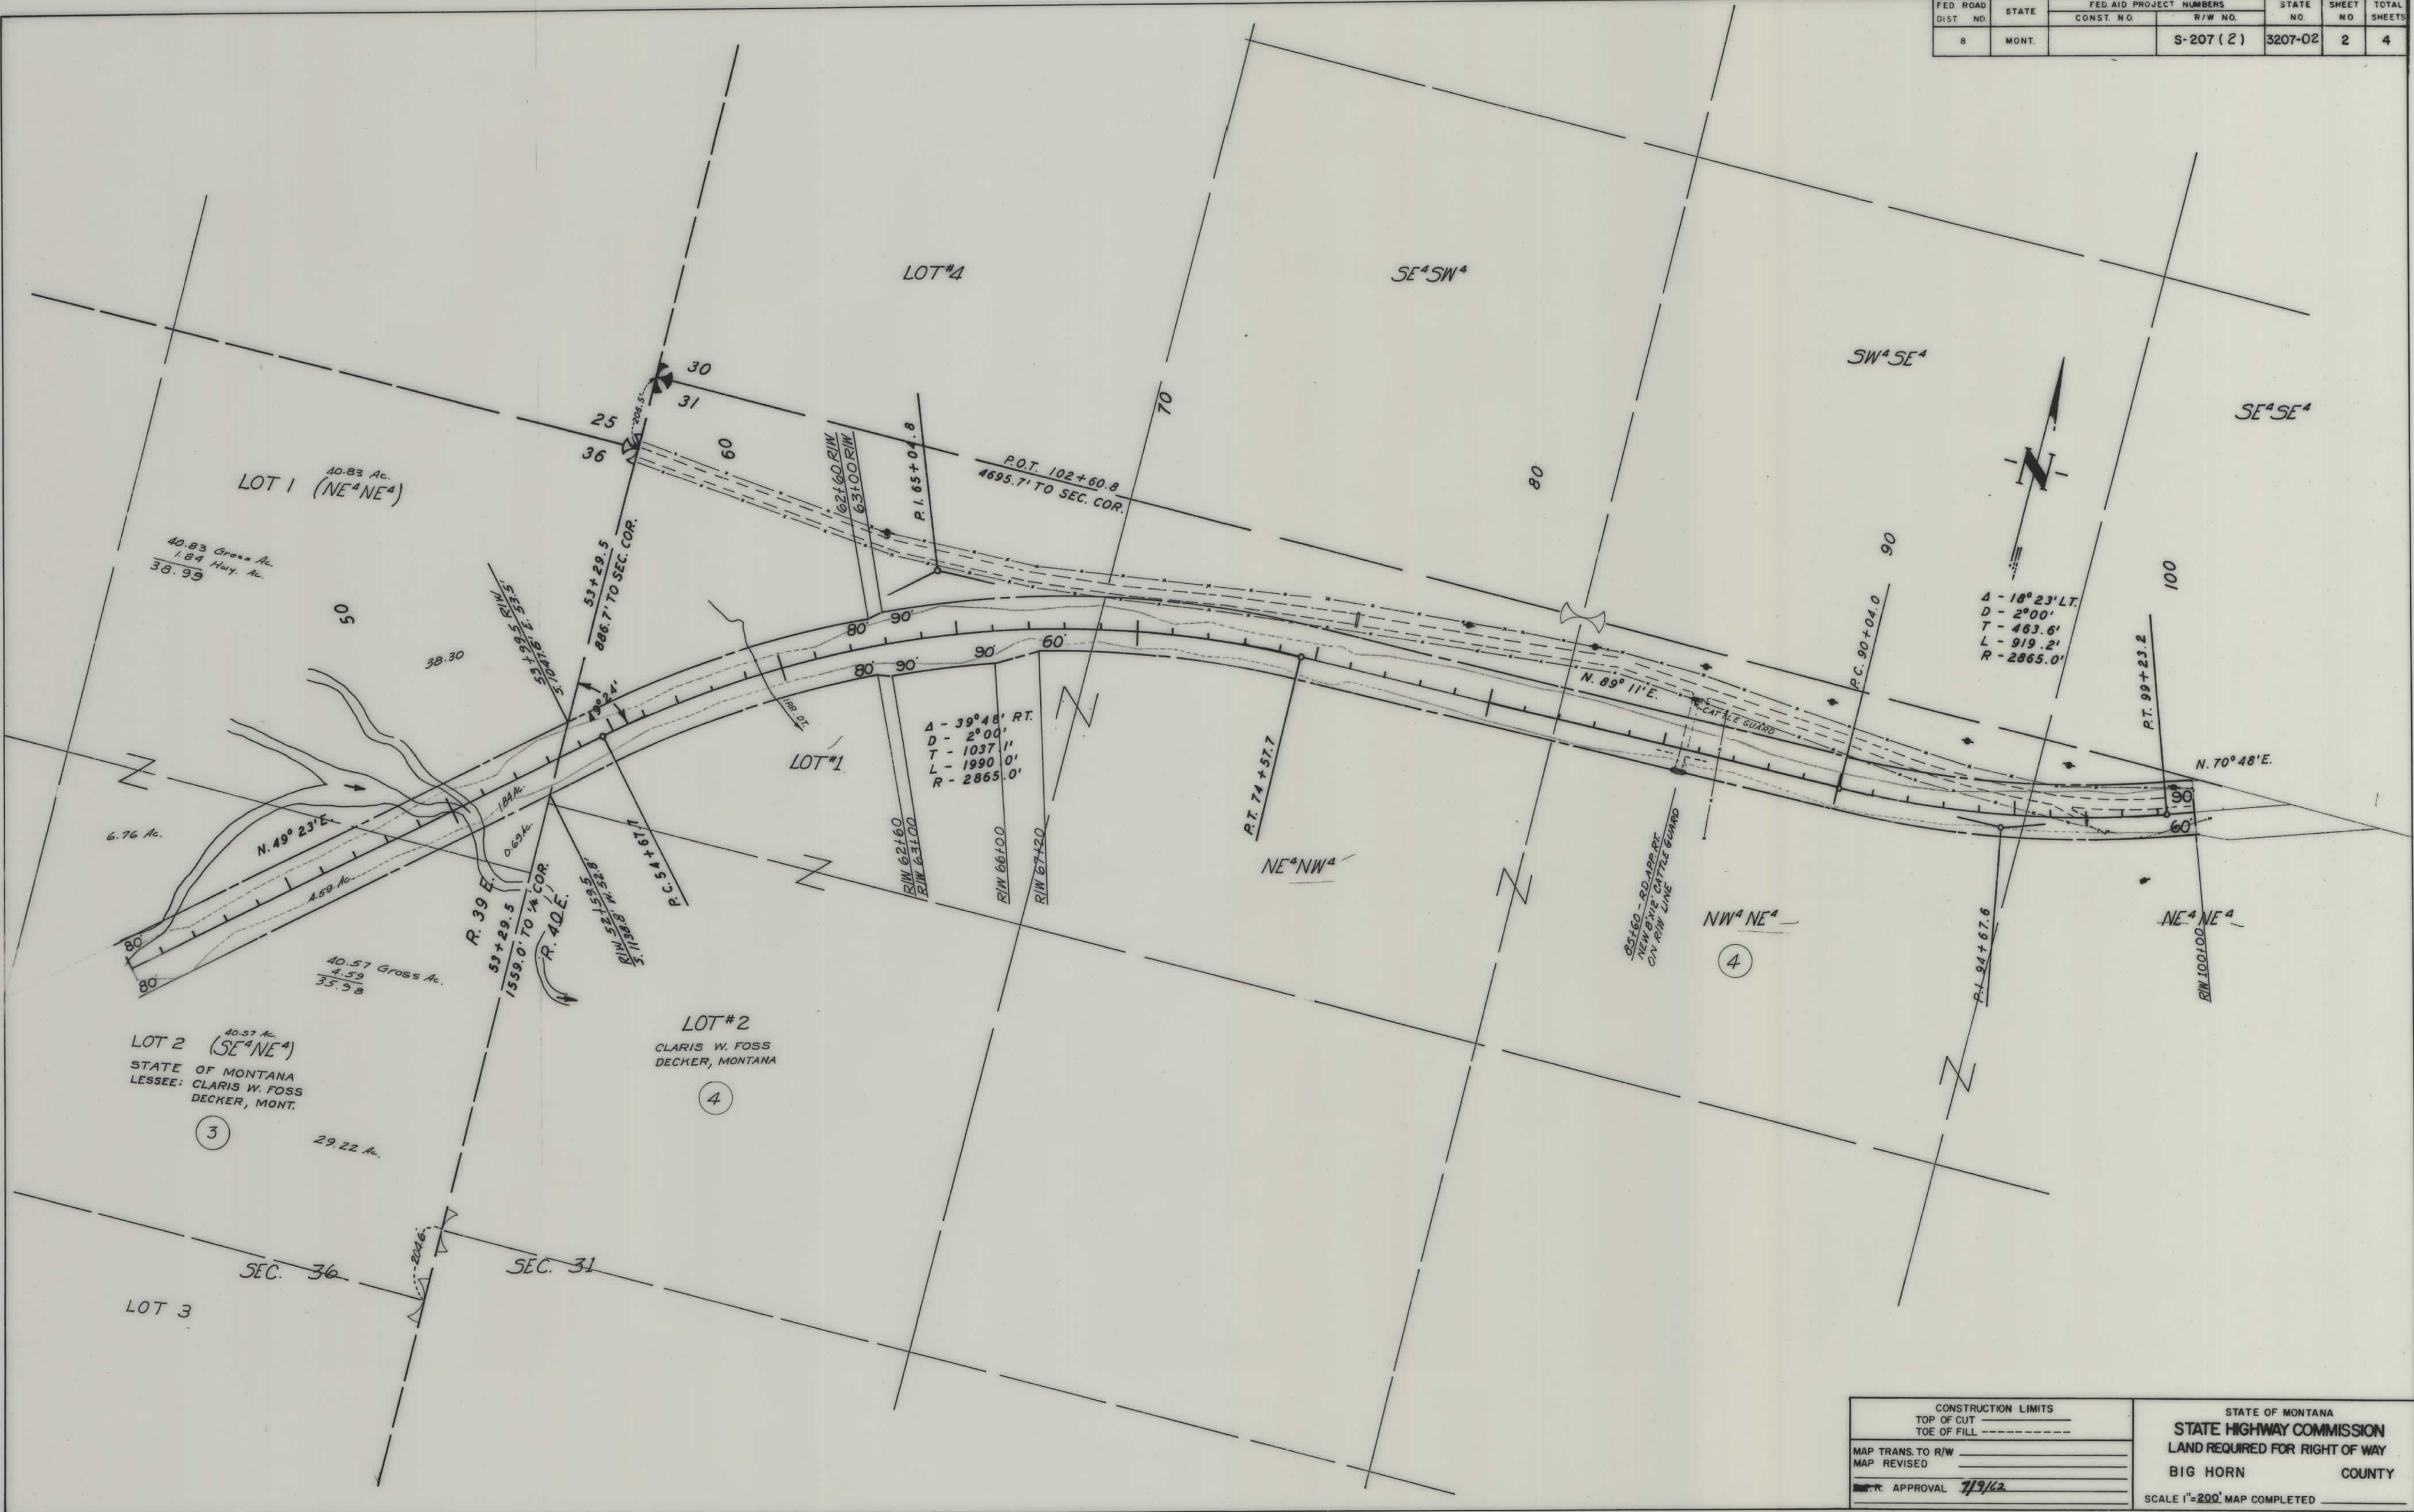

CONSTRUCTION LIMITS		STATE OF MONTANA	
TOP OF CUT		STATE HIGHWAY COMMISSION	
TOE OF FILL		LAND REQUIRED FOR RIGHT OF WAY	
MAP TRANS. TO R/W		BIG HORN COUNTY	
MAP REVISED		SCALE 1"=200' MAP COMPLETED	
APPROVAL		7/9/2	

FED. ROAD DIST. NO.	STATE	FED. AID PROJECT NO.	STATE NO.	SHEET NO.	TOTAL SHEETS
8	MONT.	S-207 (2)	3207-02	3	4

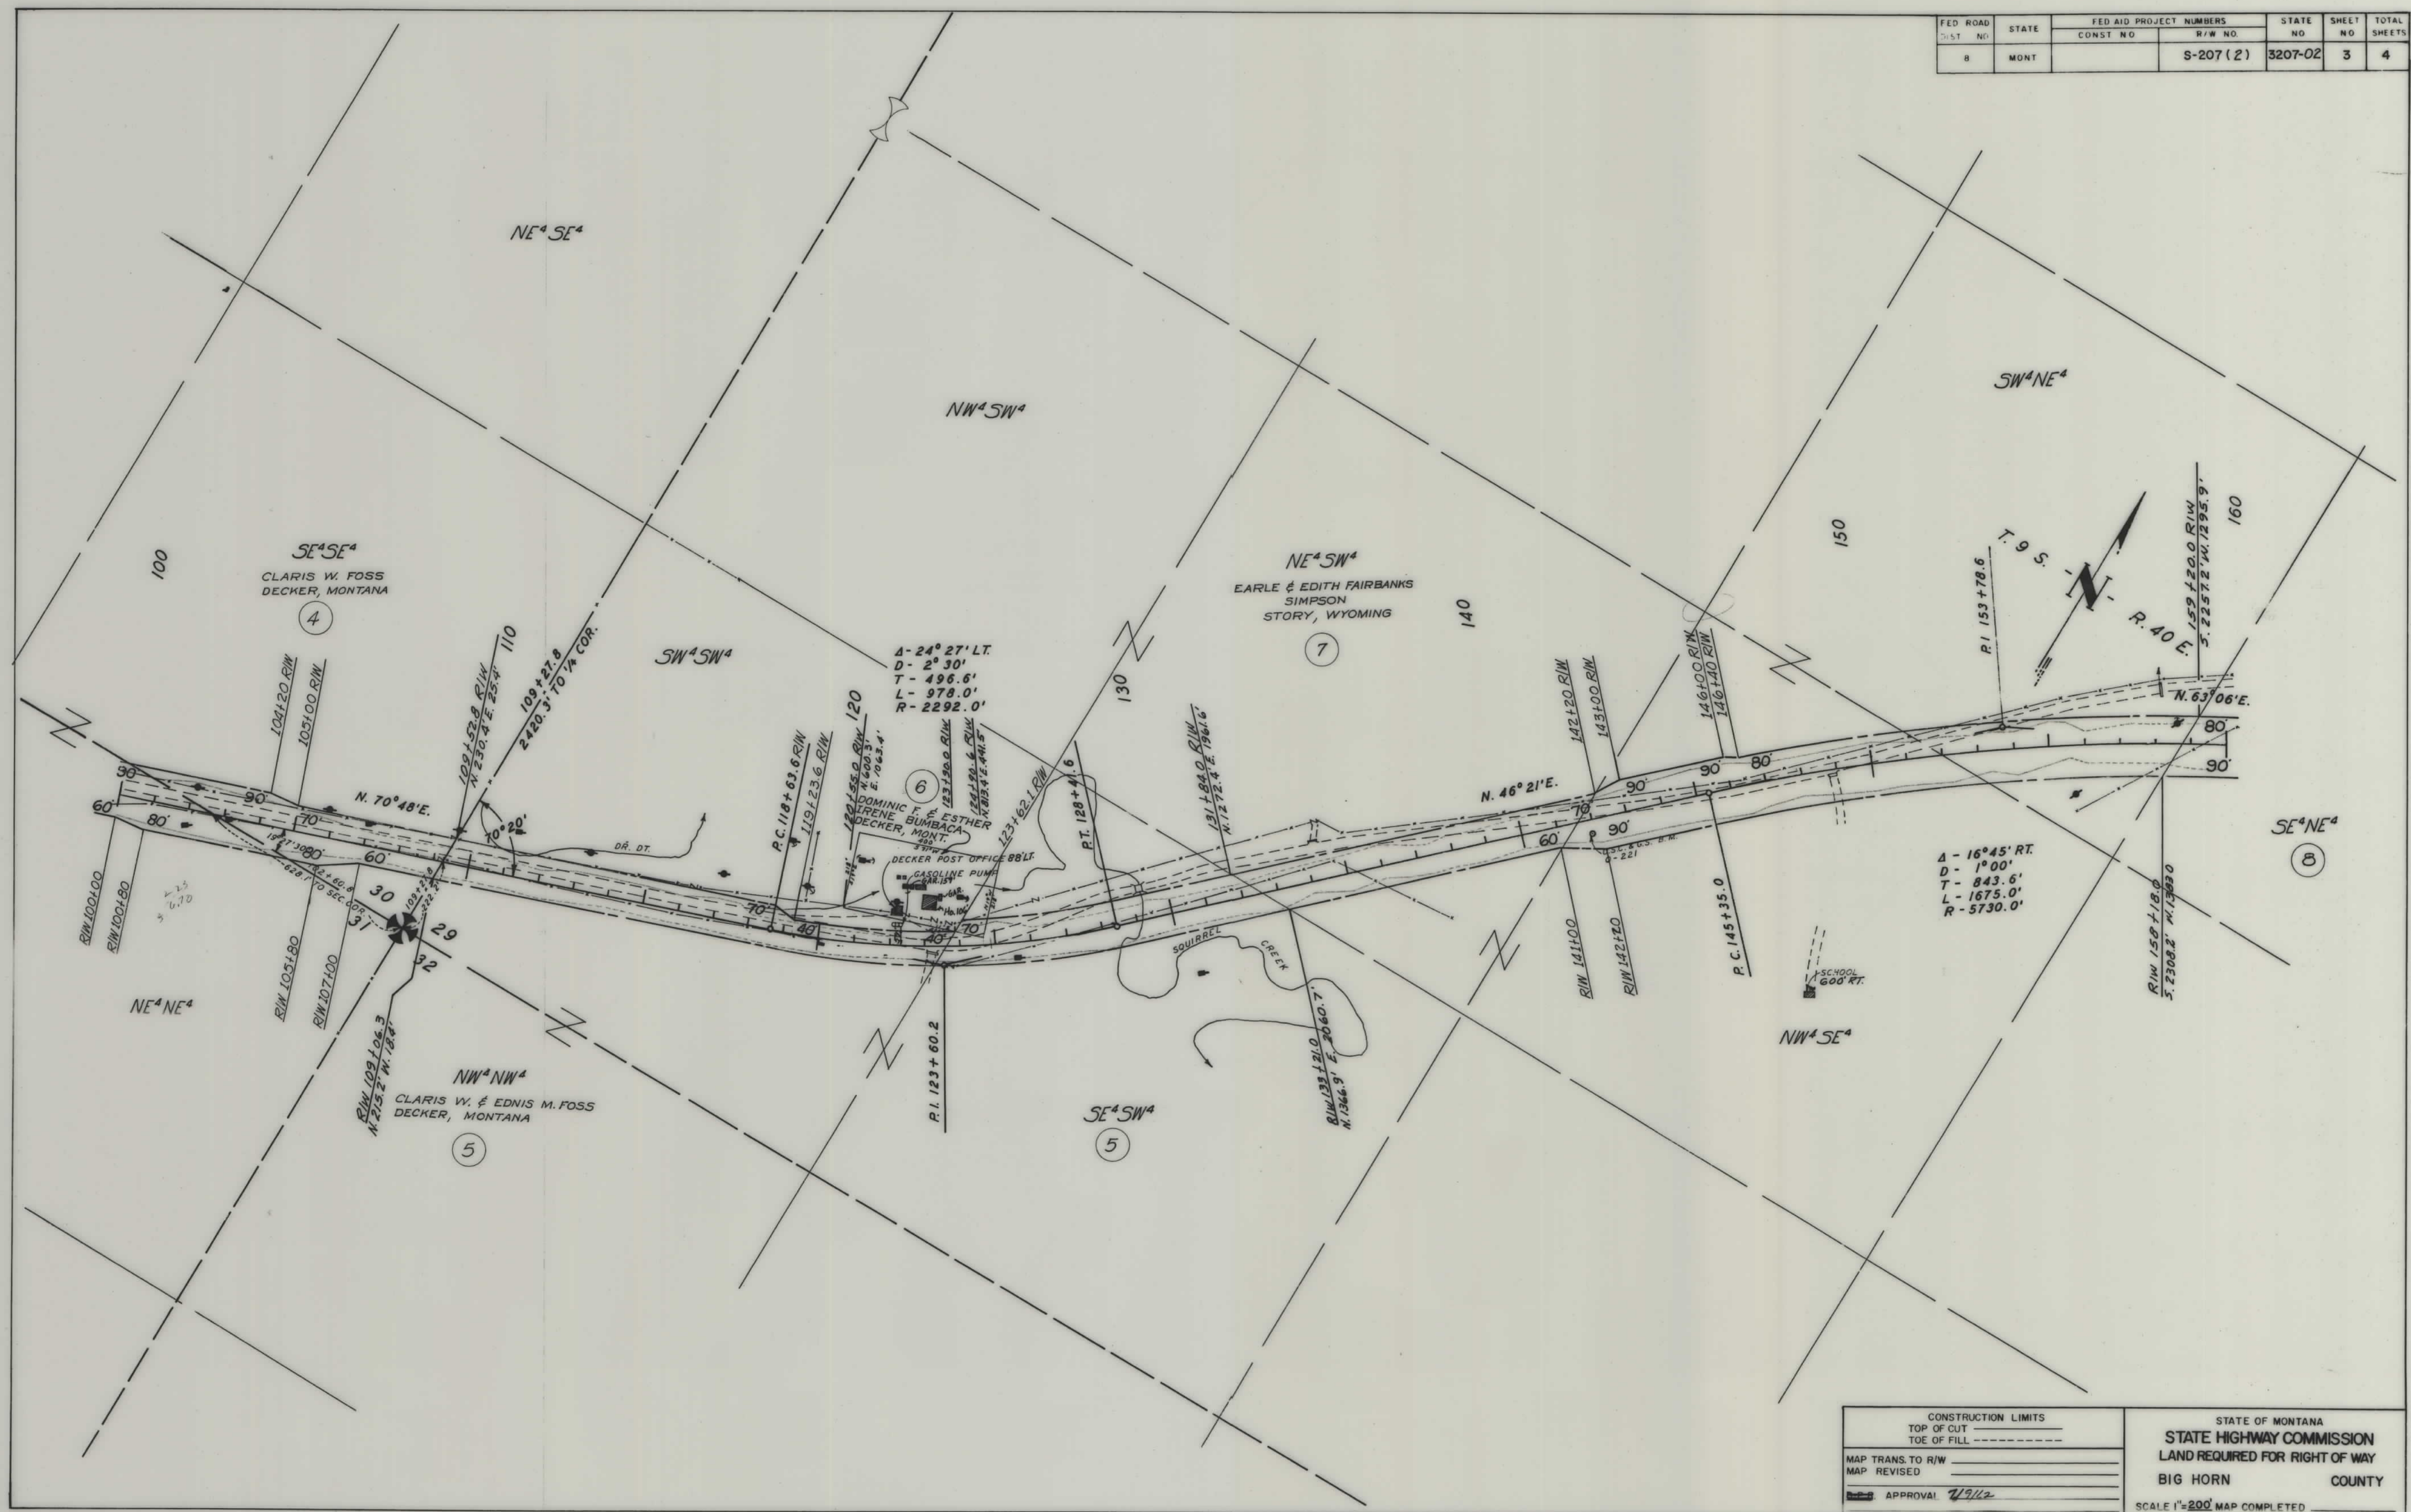

CONSTRUCTION LIMITS		STATE OF MONTANA STATE HIGHWAY COMMISSION LAND REQUIRED FOR RIGHT OF WAY BIG HORN COUNTY
MAP TRANS. TO R/W		
MAP REVISED		
APPROVAL	7/9/12	SCALE 1"=200' MAP COMPLETED

