


PLANS
NOT
TO
SCALE

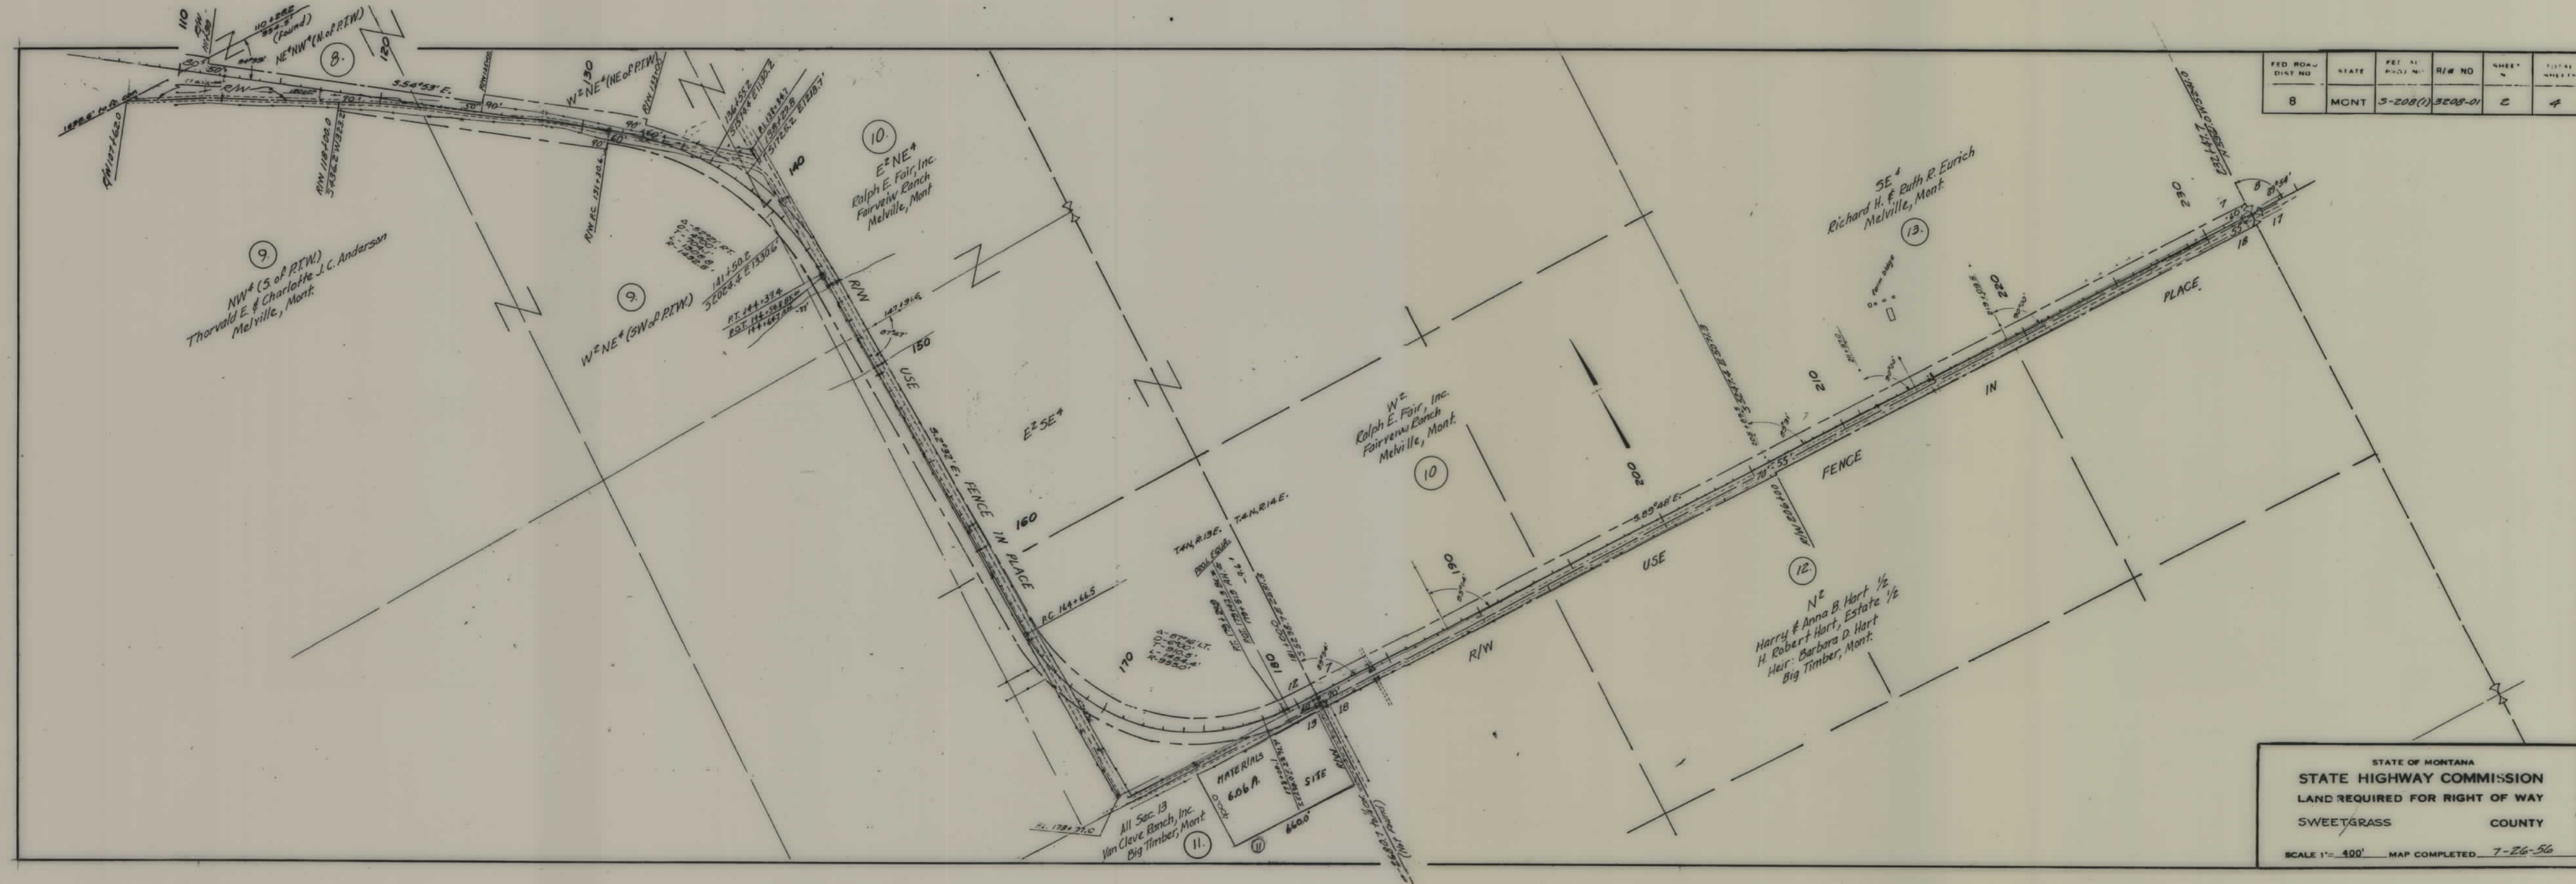

FED. ROAD DIST. NO.	STATE	FET. NO.	R/W NO.	SHEET NO.	TOTAL SHEETS
8	MONT.	S-208(1)	3208-01	2	4

FED. ROAD DIST. NO.	STATE	FED. AID PROJ. NO.	R/W NO.	SHEET NO.	TOTAL SHEETS
8	MONT.	5-208(1)	3208-01	3	4



STATE OF MONTANA
STATE HIGHWAY COMMISSION
LAND REQUIRED FOR RIGHT OF WAY
SWEETGRASS COUNTY
SCALE 1"= 400' MAP COMPLETED 7-26-56

