

PLANS
NOT
TO
SCALE

FED. ROAD DIST. NO.	STATE	FED AID PROJECT NUMBERS		STATE NO.	SHEET NO.	TOTAL SHEETS
		CONST. NO.	R/W NO.			
8	MONT.		F-FG-215(7)	1215-07	2	3


OWNERSHIPS FOR BLOCK 18 OF ORIG. TOWNSITE
 LOTS 1 THRU 13 EXCEPT 60' STRIP FOR BRIDGE SITE } C.M. ST. & P.R.Y.
 RIVER ST. WHICH IS VACATED

32' STRIP (26' EACH SIDE &) FOR BR. SITE - MISSOULA COUNTY
 LOT 14 & 4' STRIP EACH SIDE CO. R/W } CITY OF MISSOULA

THE MISSOULA CANAL CO. HAS A 30' R/W FROM C.M. ST. & P.R.Y.
 FOR LOCATION OF CANAL.

OWNERSHIPS FOR BLK. 10, MONT. ADD.
 LOTS 12, 13, NORTH 10 FT. OF 14, SOUTH HALF
 OF 18, 19, 20, 21 & 22 OWNED BY M.W. R.R.
 THE SOUTH 20' OF LOT 14, 15, 16, 17,
 & THE NORTH HALF OF 18
 MARTHA SMITH MATTHEWS
 DAVID C. SMITH
 MARILYN SMITH
 THE TRIANGULAR PIECE IN THE N.W. COR.
 OF BLOCK 10 OWNED BY CITY OF MISSOULA.

SW⁴ SW⁴
 SEC. 22

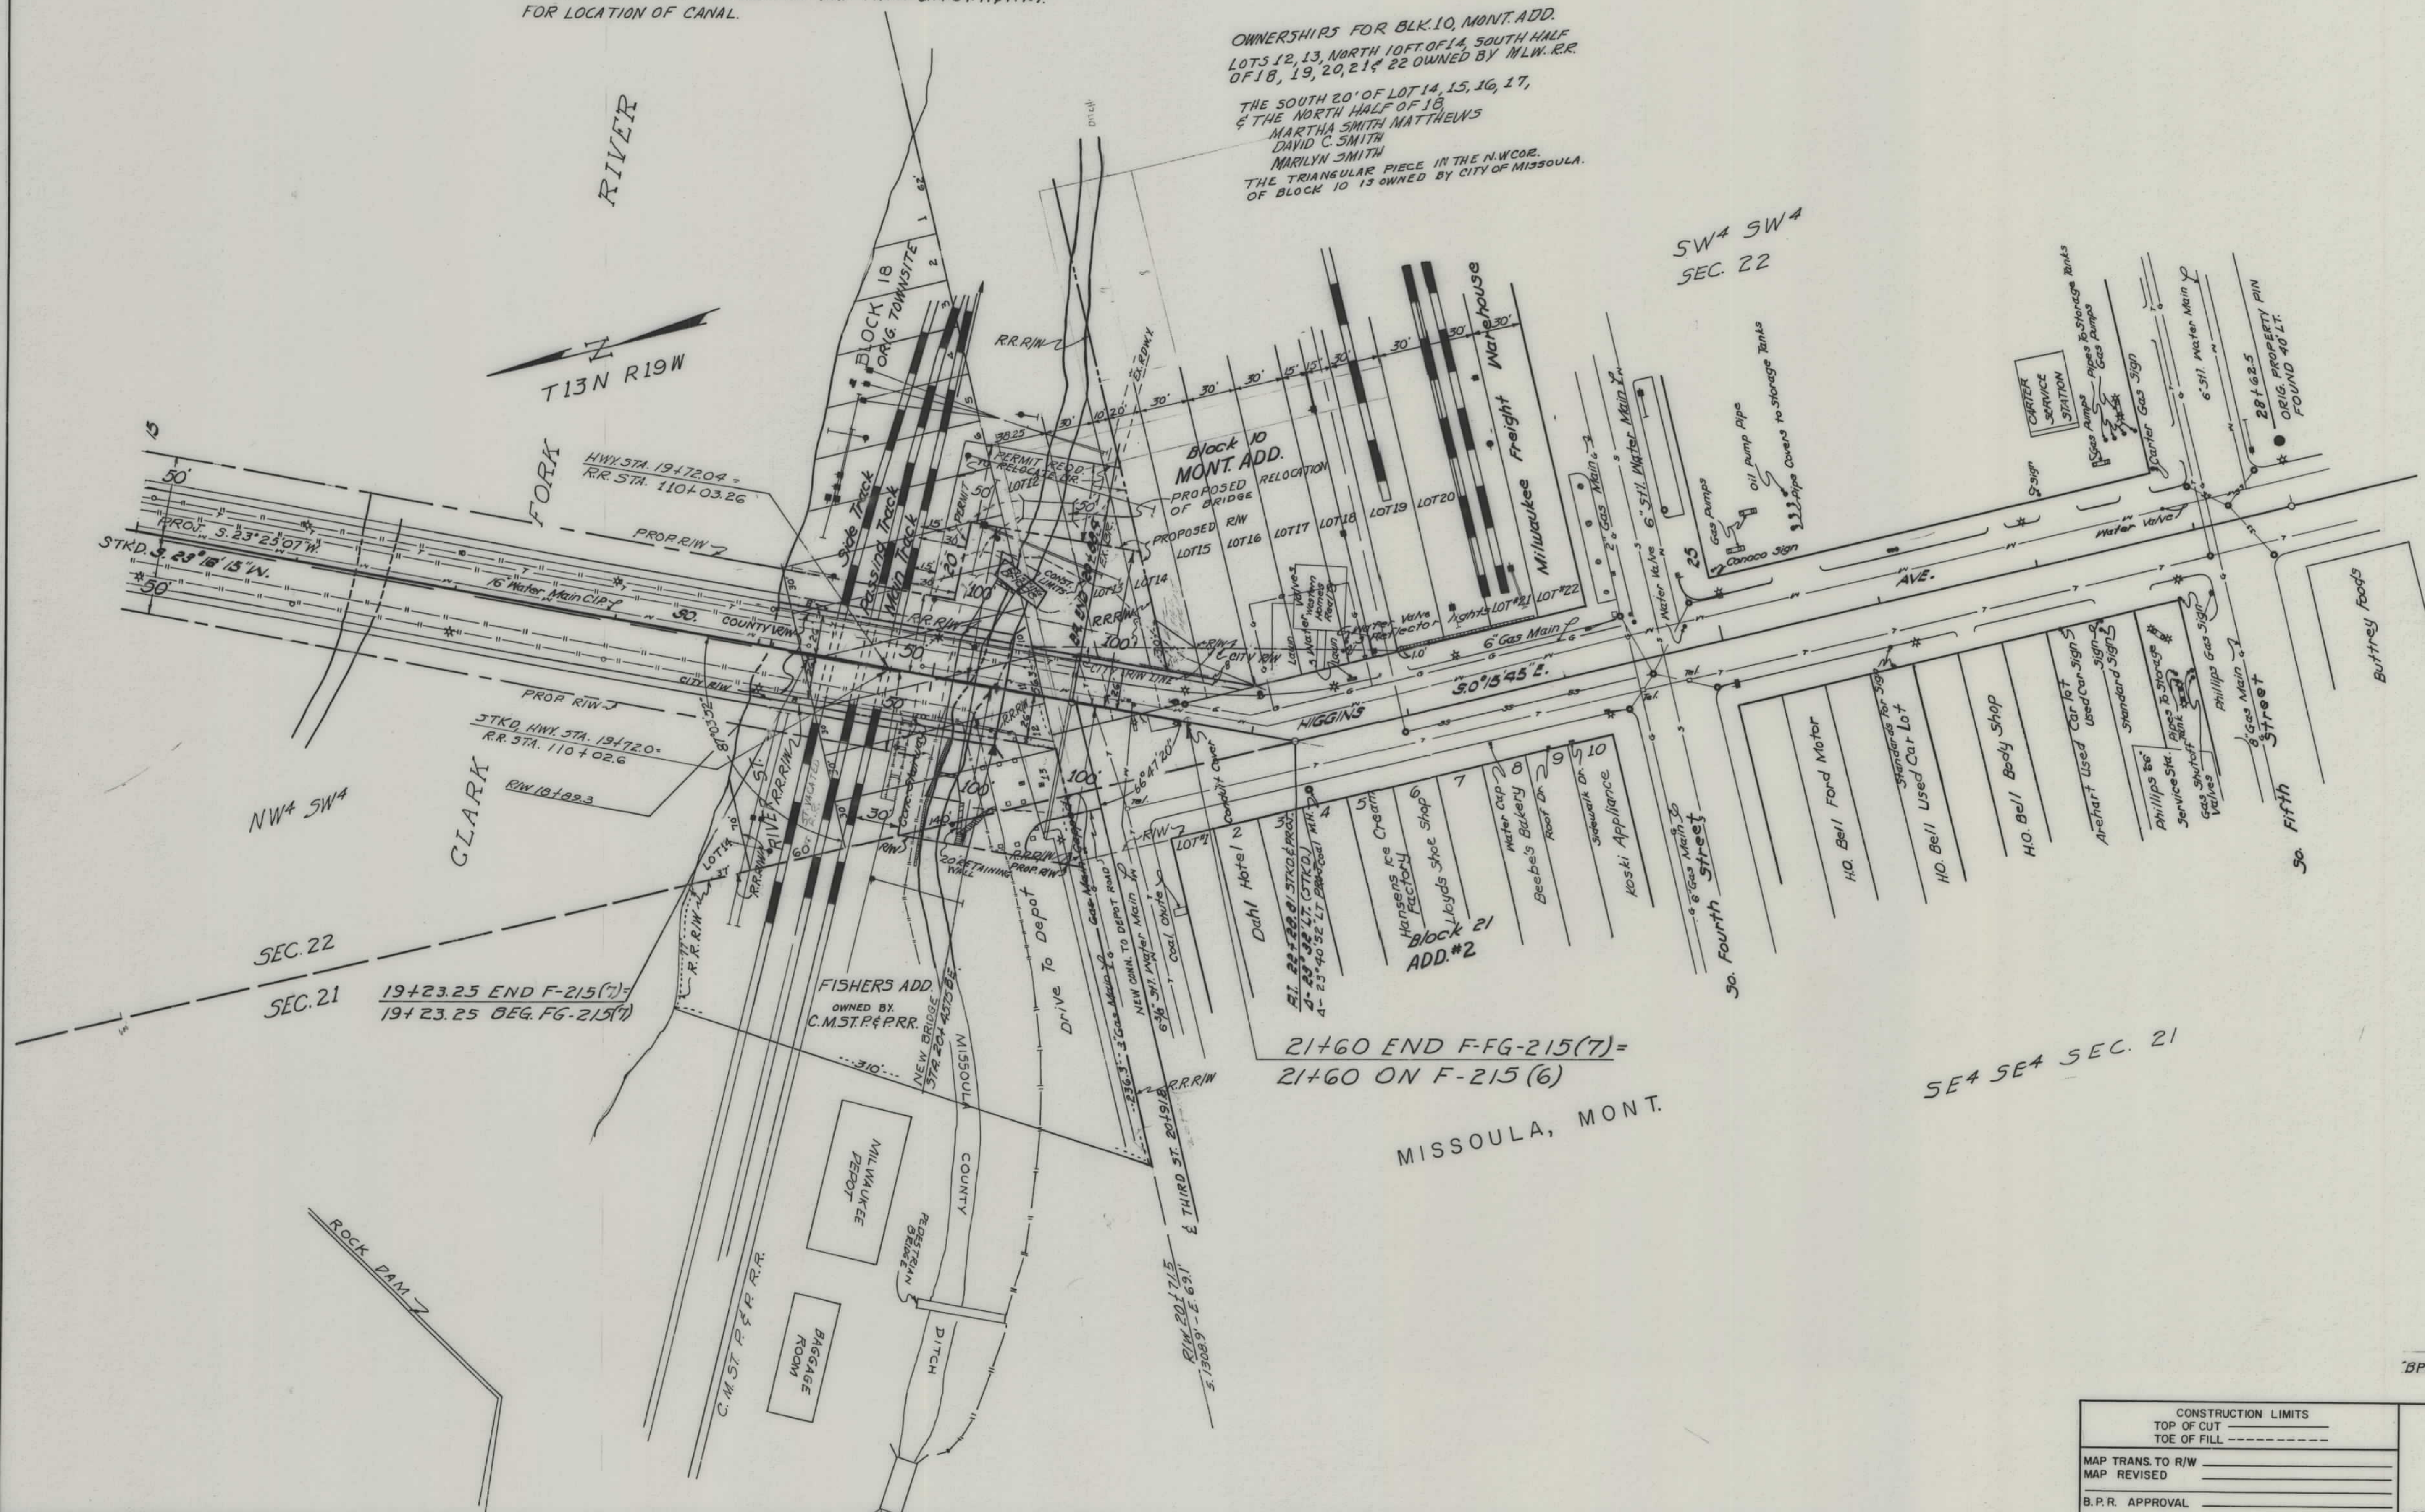

21+60 END F-FG-215(7)=
 21+60 ON F-215(6)

MISSOULA, MONT.

SE⁴ SE⁴ SEC. 21

6/2/61
 BPR-APPR-7/11/61

CONSTRUCTION LIMITS TOP OF CUT TOE OF FILL		STATE OF MONTANA STATE HIGHWAY COMMISSION LAND REQUIRED FOR RIGHT OF WAY MISSOULA COUNTY SCALE 1"= 50' MAP COMPLETED
MAP TRANS. TO R/W		
MAP REVISED		
B.P.R. APPROVAL		

FED. ROAD DIST. NO.	STATE	FED. AID PROJECT NUMBERS		STATE NO.	SHEET NO.	TOTAL SHEETS
		CONST. NO.	R/W NO.			
8	MONT.		F-FG-215(T)	1215-07	3	3

