


PLANS

NOT

TO


SCALE

FED. ROAD DIST. NO.	STATE	FED. AID PROJECT NUMBERS		STATE NO.	SHEET NO.	TOTAL SHEETS
		CONST. NO.	R/W. NO.			
8	MONT.		F-219 (16)	1219-16	2	10

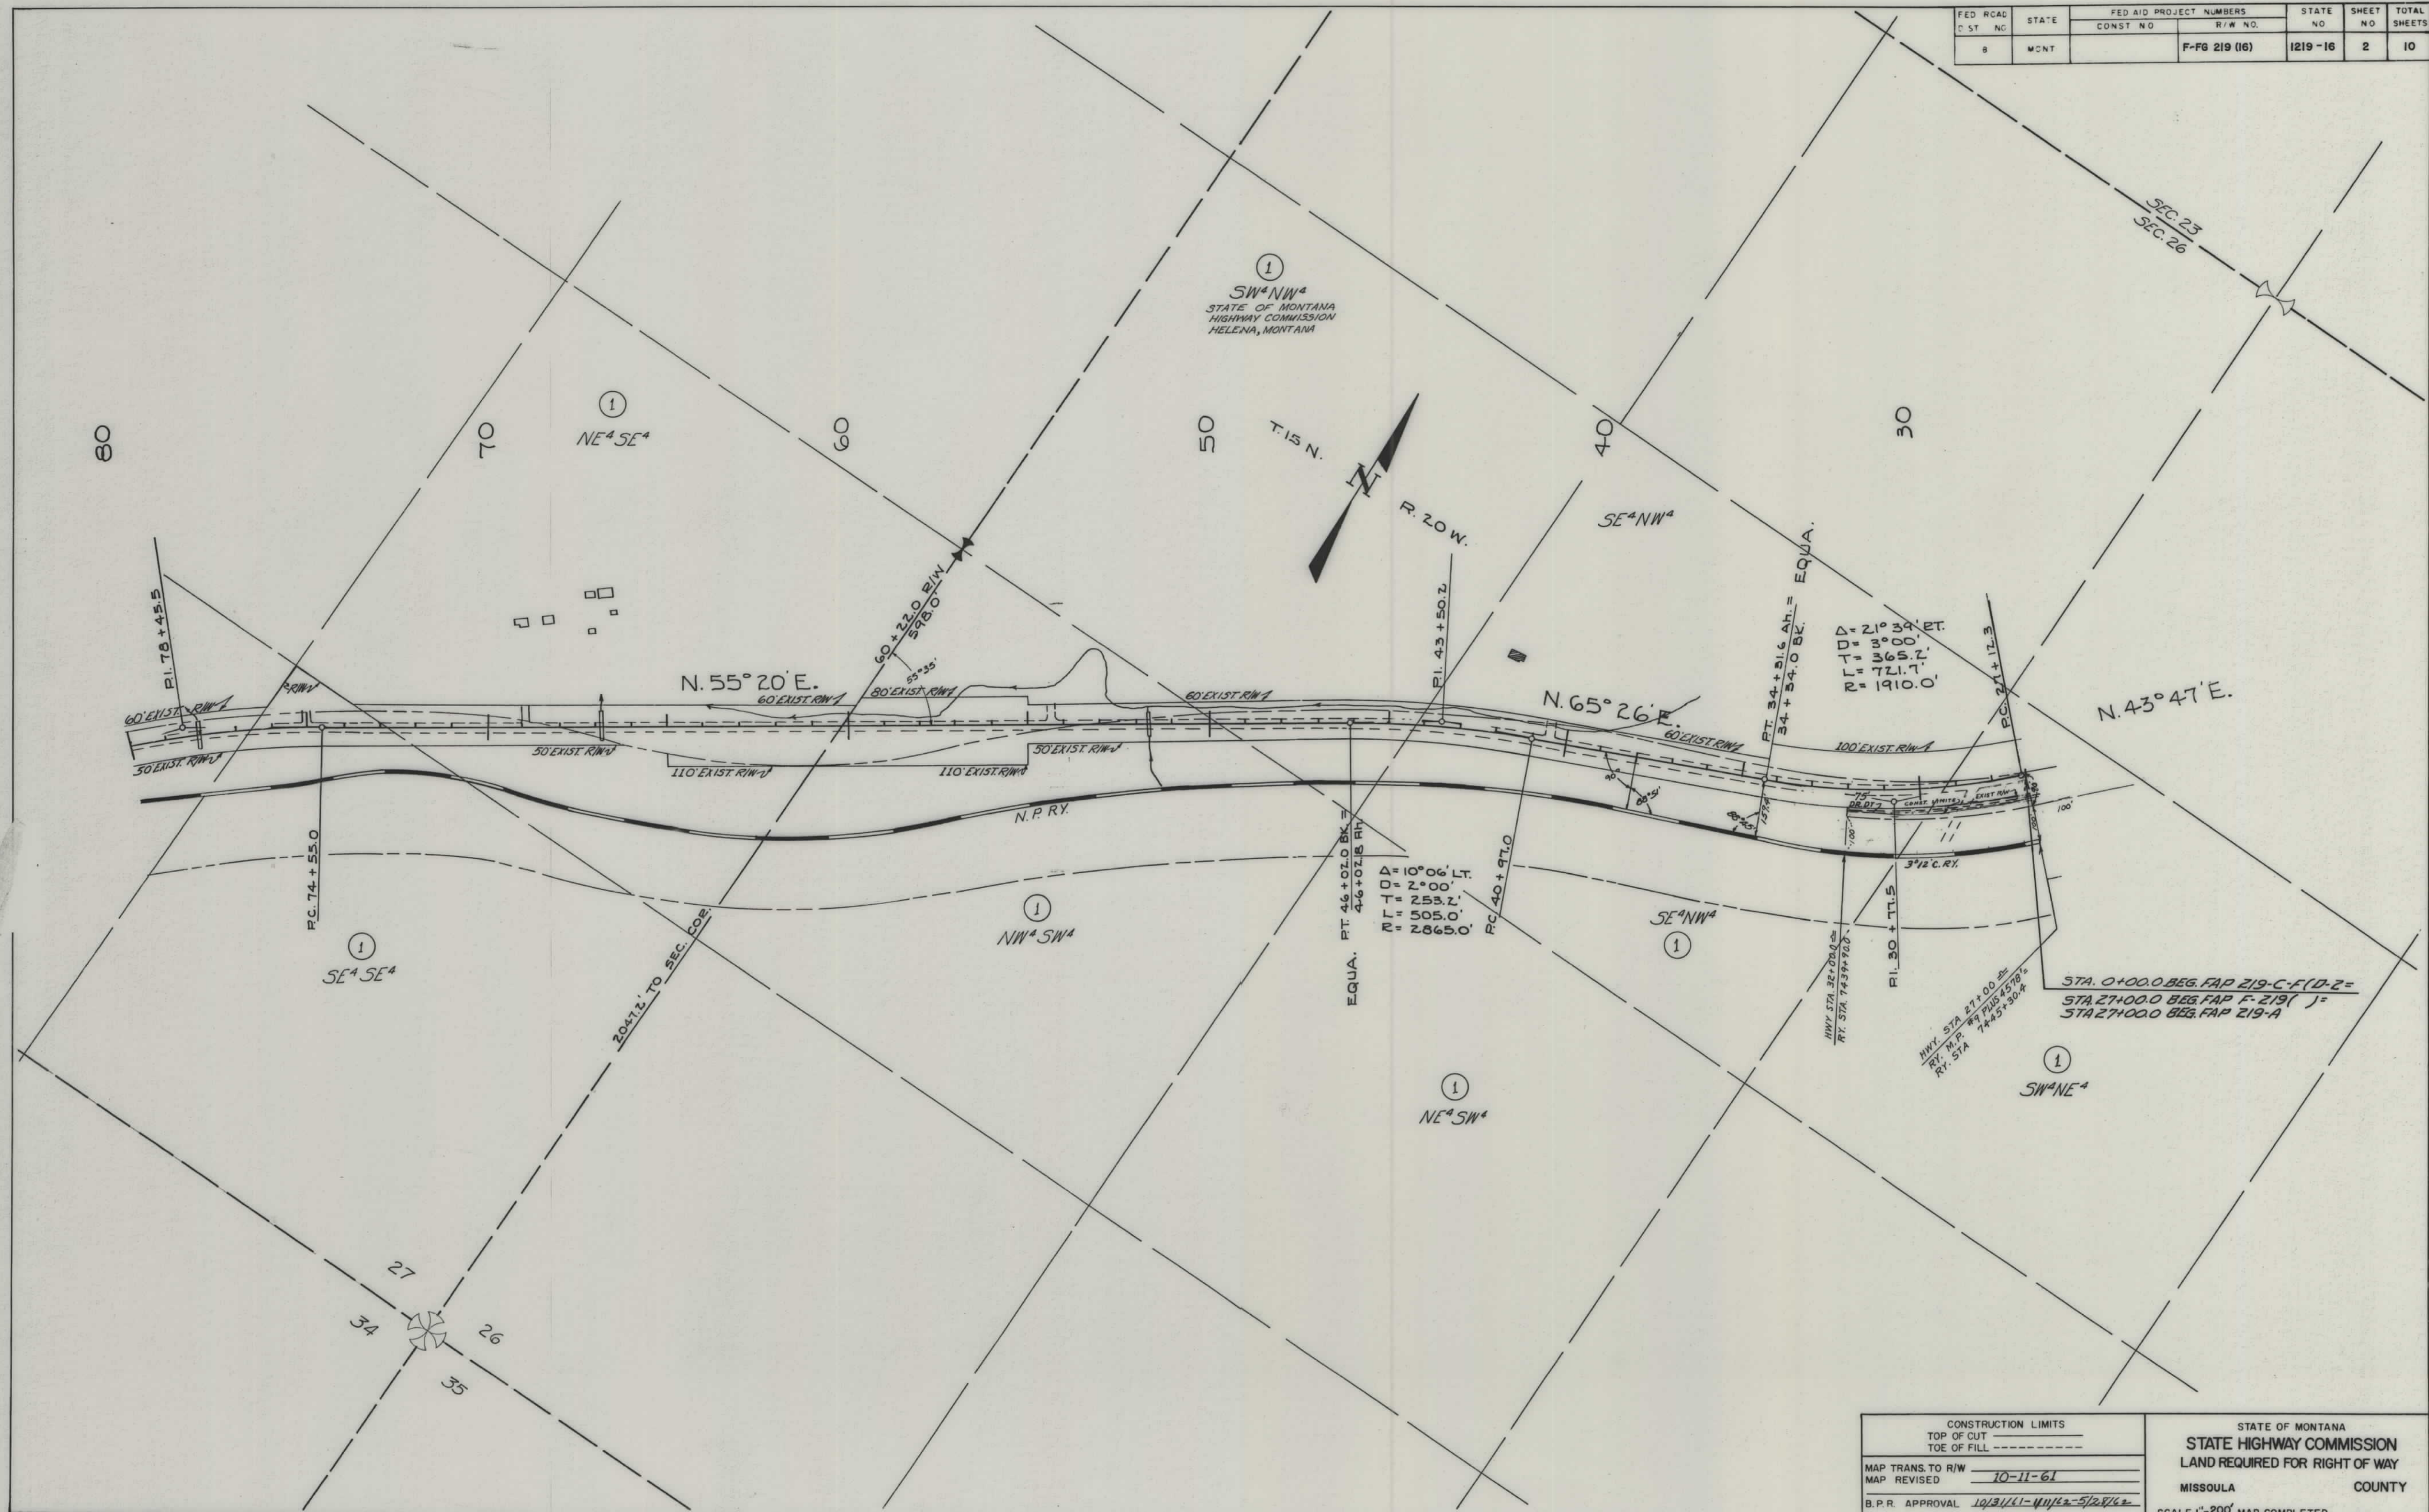

CONSTRUCTION LIMITS TOP OF CUT TOE OF FILL		STATE OF MONTANA STATE HIGHWAY COMMISSION LAND REQUIRED FOR RIGHT OF WAY	
MAP TRANS. TO R/W MAP REVISED	10-11-61	MISSOULA	COUNTY
B.P.R. APPROVAL	10/31/11-11/14/12-5/24/14	SCALE 1"=200' MAP COMPLETED	

FED. ROAD DIST. NO.	STATE	FED AID PROJECT NUMBERS		STATE NO.	SHEET NO.	TOTAL SHEETS
		CONST. NO.	R/W NO.			
8	MONT.		FFG 219 (16)	1219-16	3	10

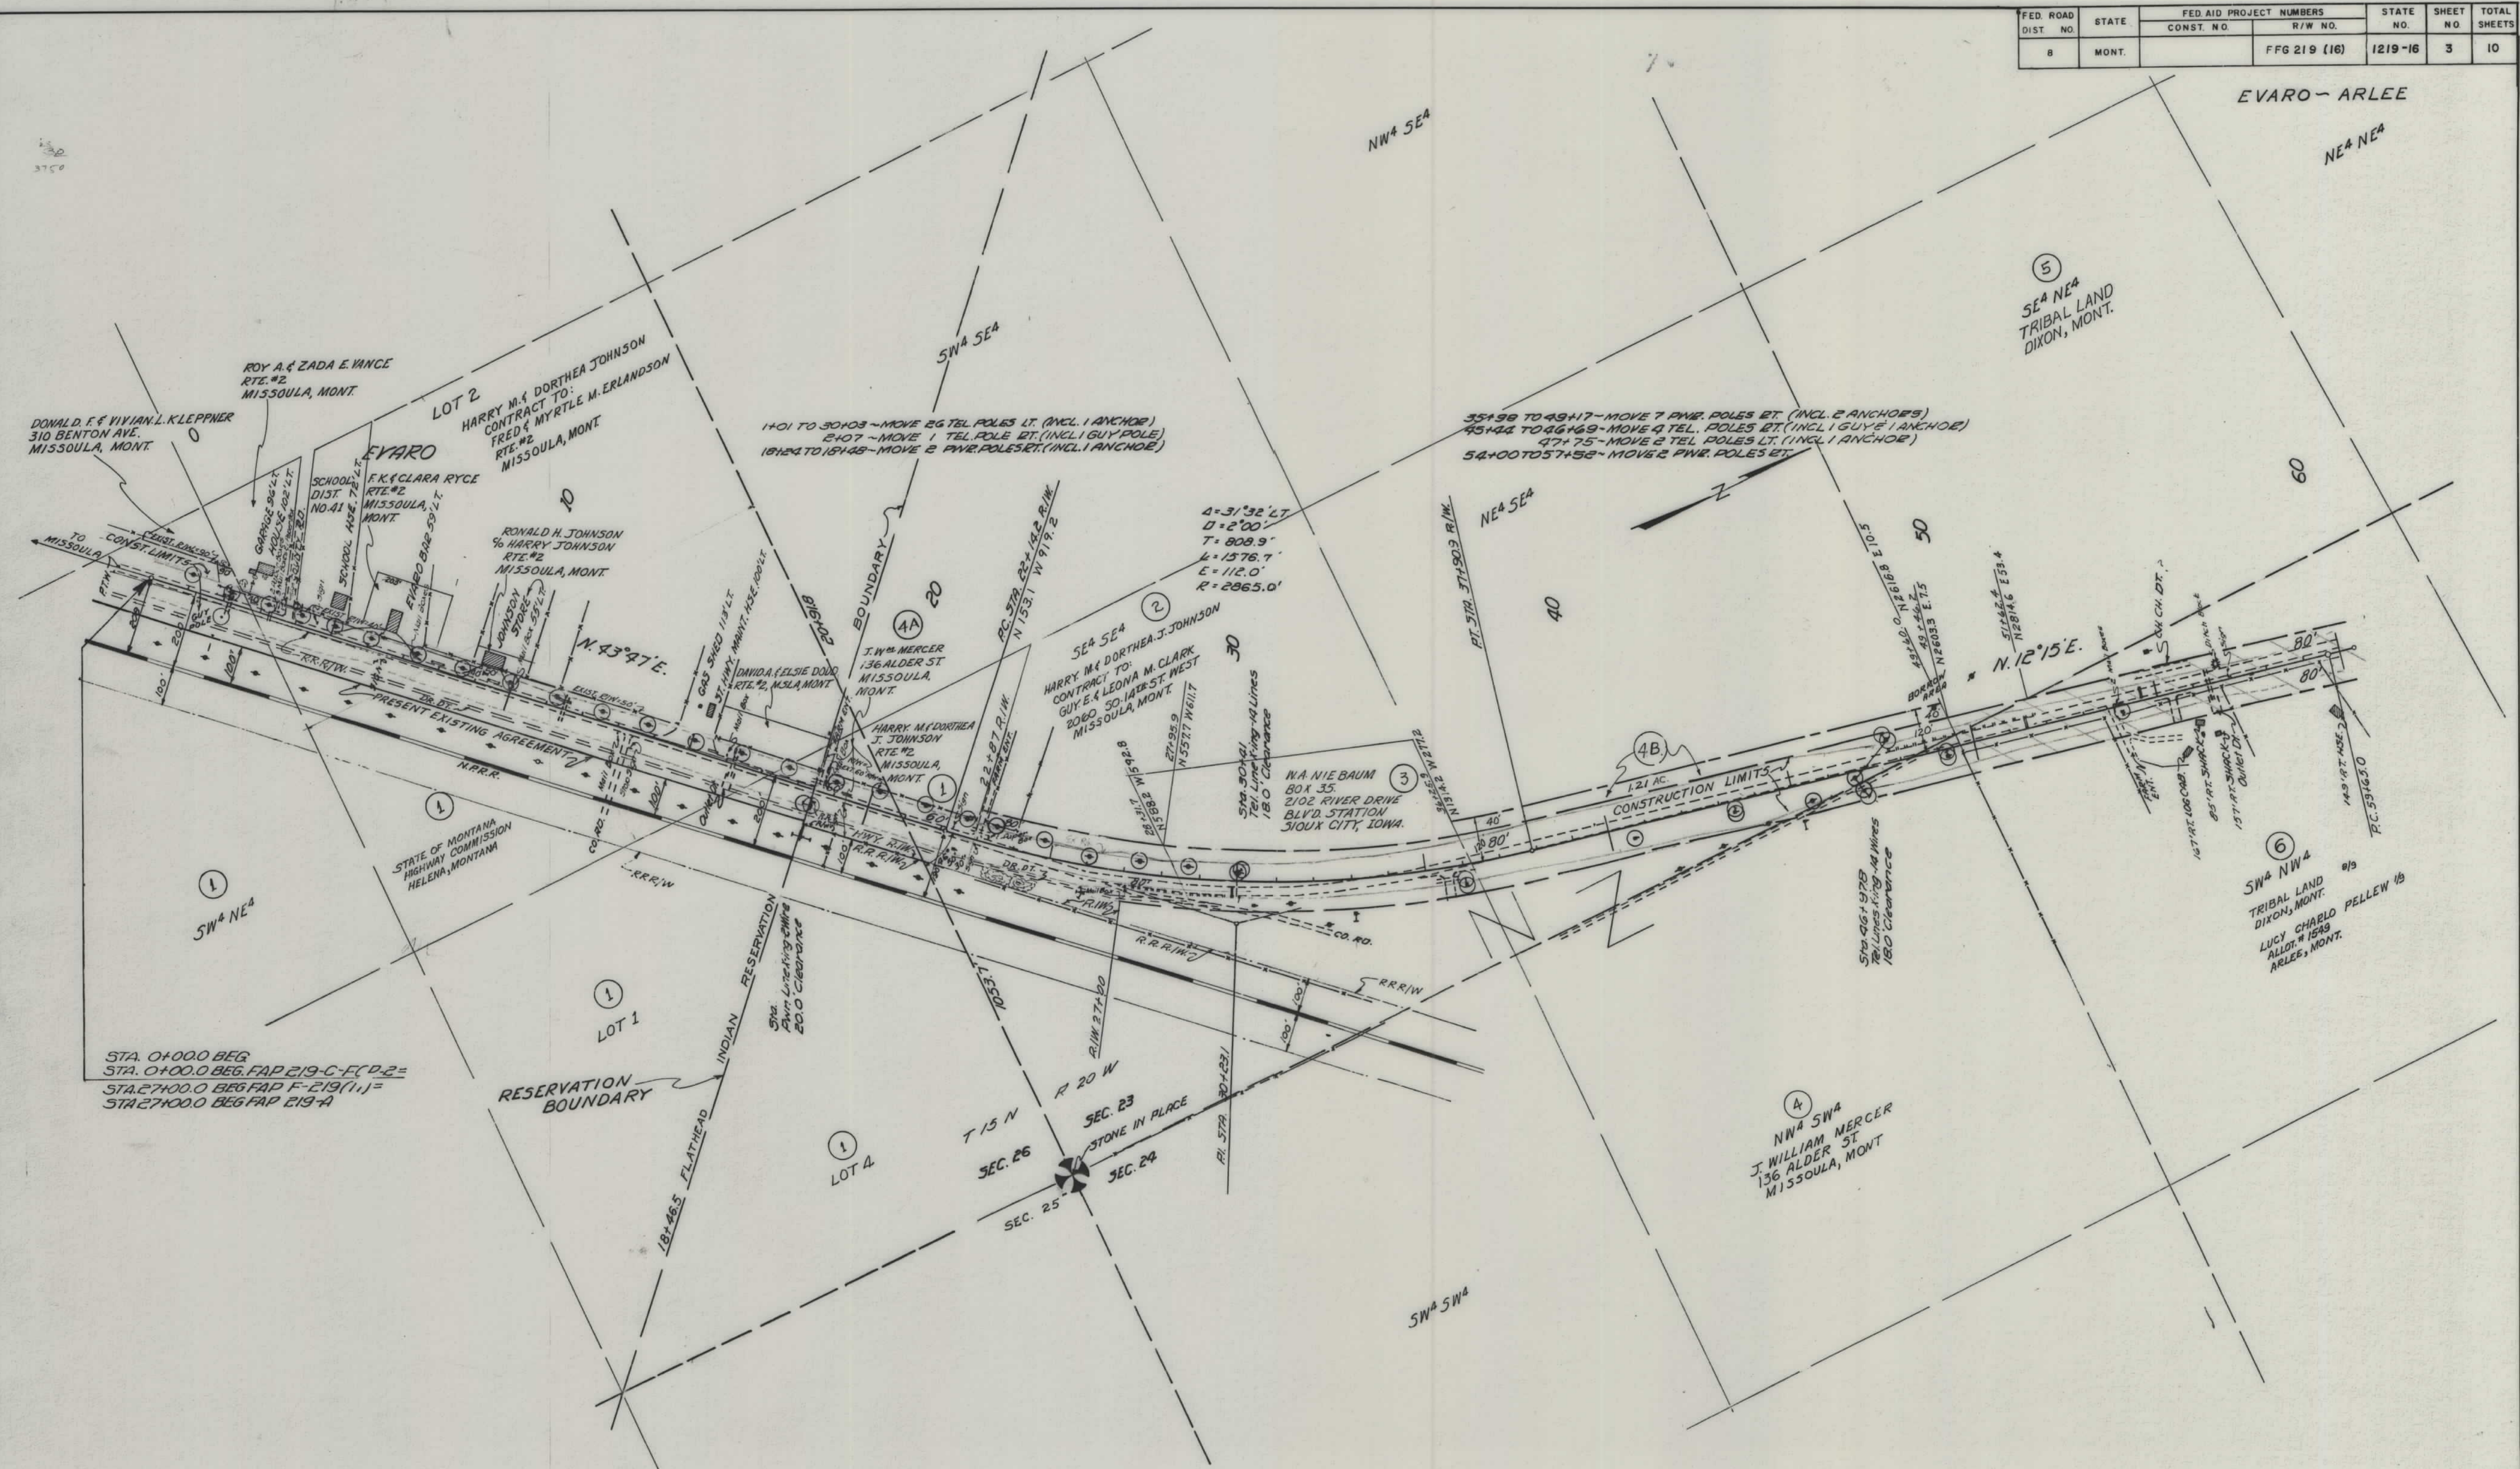

CONSTRUCTION LIMITS
 --- TOP OF CUT
 --- TOE OF FILL

MAPS MADE
 MAPS REVISED 10-24-61 5-10-62

MAPS TO BUR. PUB. ROADS APPR 10/14/61 - 10/21/61


MAPS COMPLETED 11/16/62 - 5/22/63 - 5/12/64

STATE OF MONTANA
 STATE HIGHWAY COMMISSION
 LAND REQUIRED FOR RIGHT OF WAY

MISSOULA COUNTY

SCALE 1" = 200' MAP APPROVED BY _____

FED. ROAD DIST. NO.	STATE	FED. AID PROJECT NUMBERS		STATE NO.	SHEET NO.	TOTAL SHEETS
		CONST. NO.	R/W NO.			
8	MONT.		F FG 219 (16)	1219-16	5	10

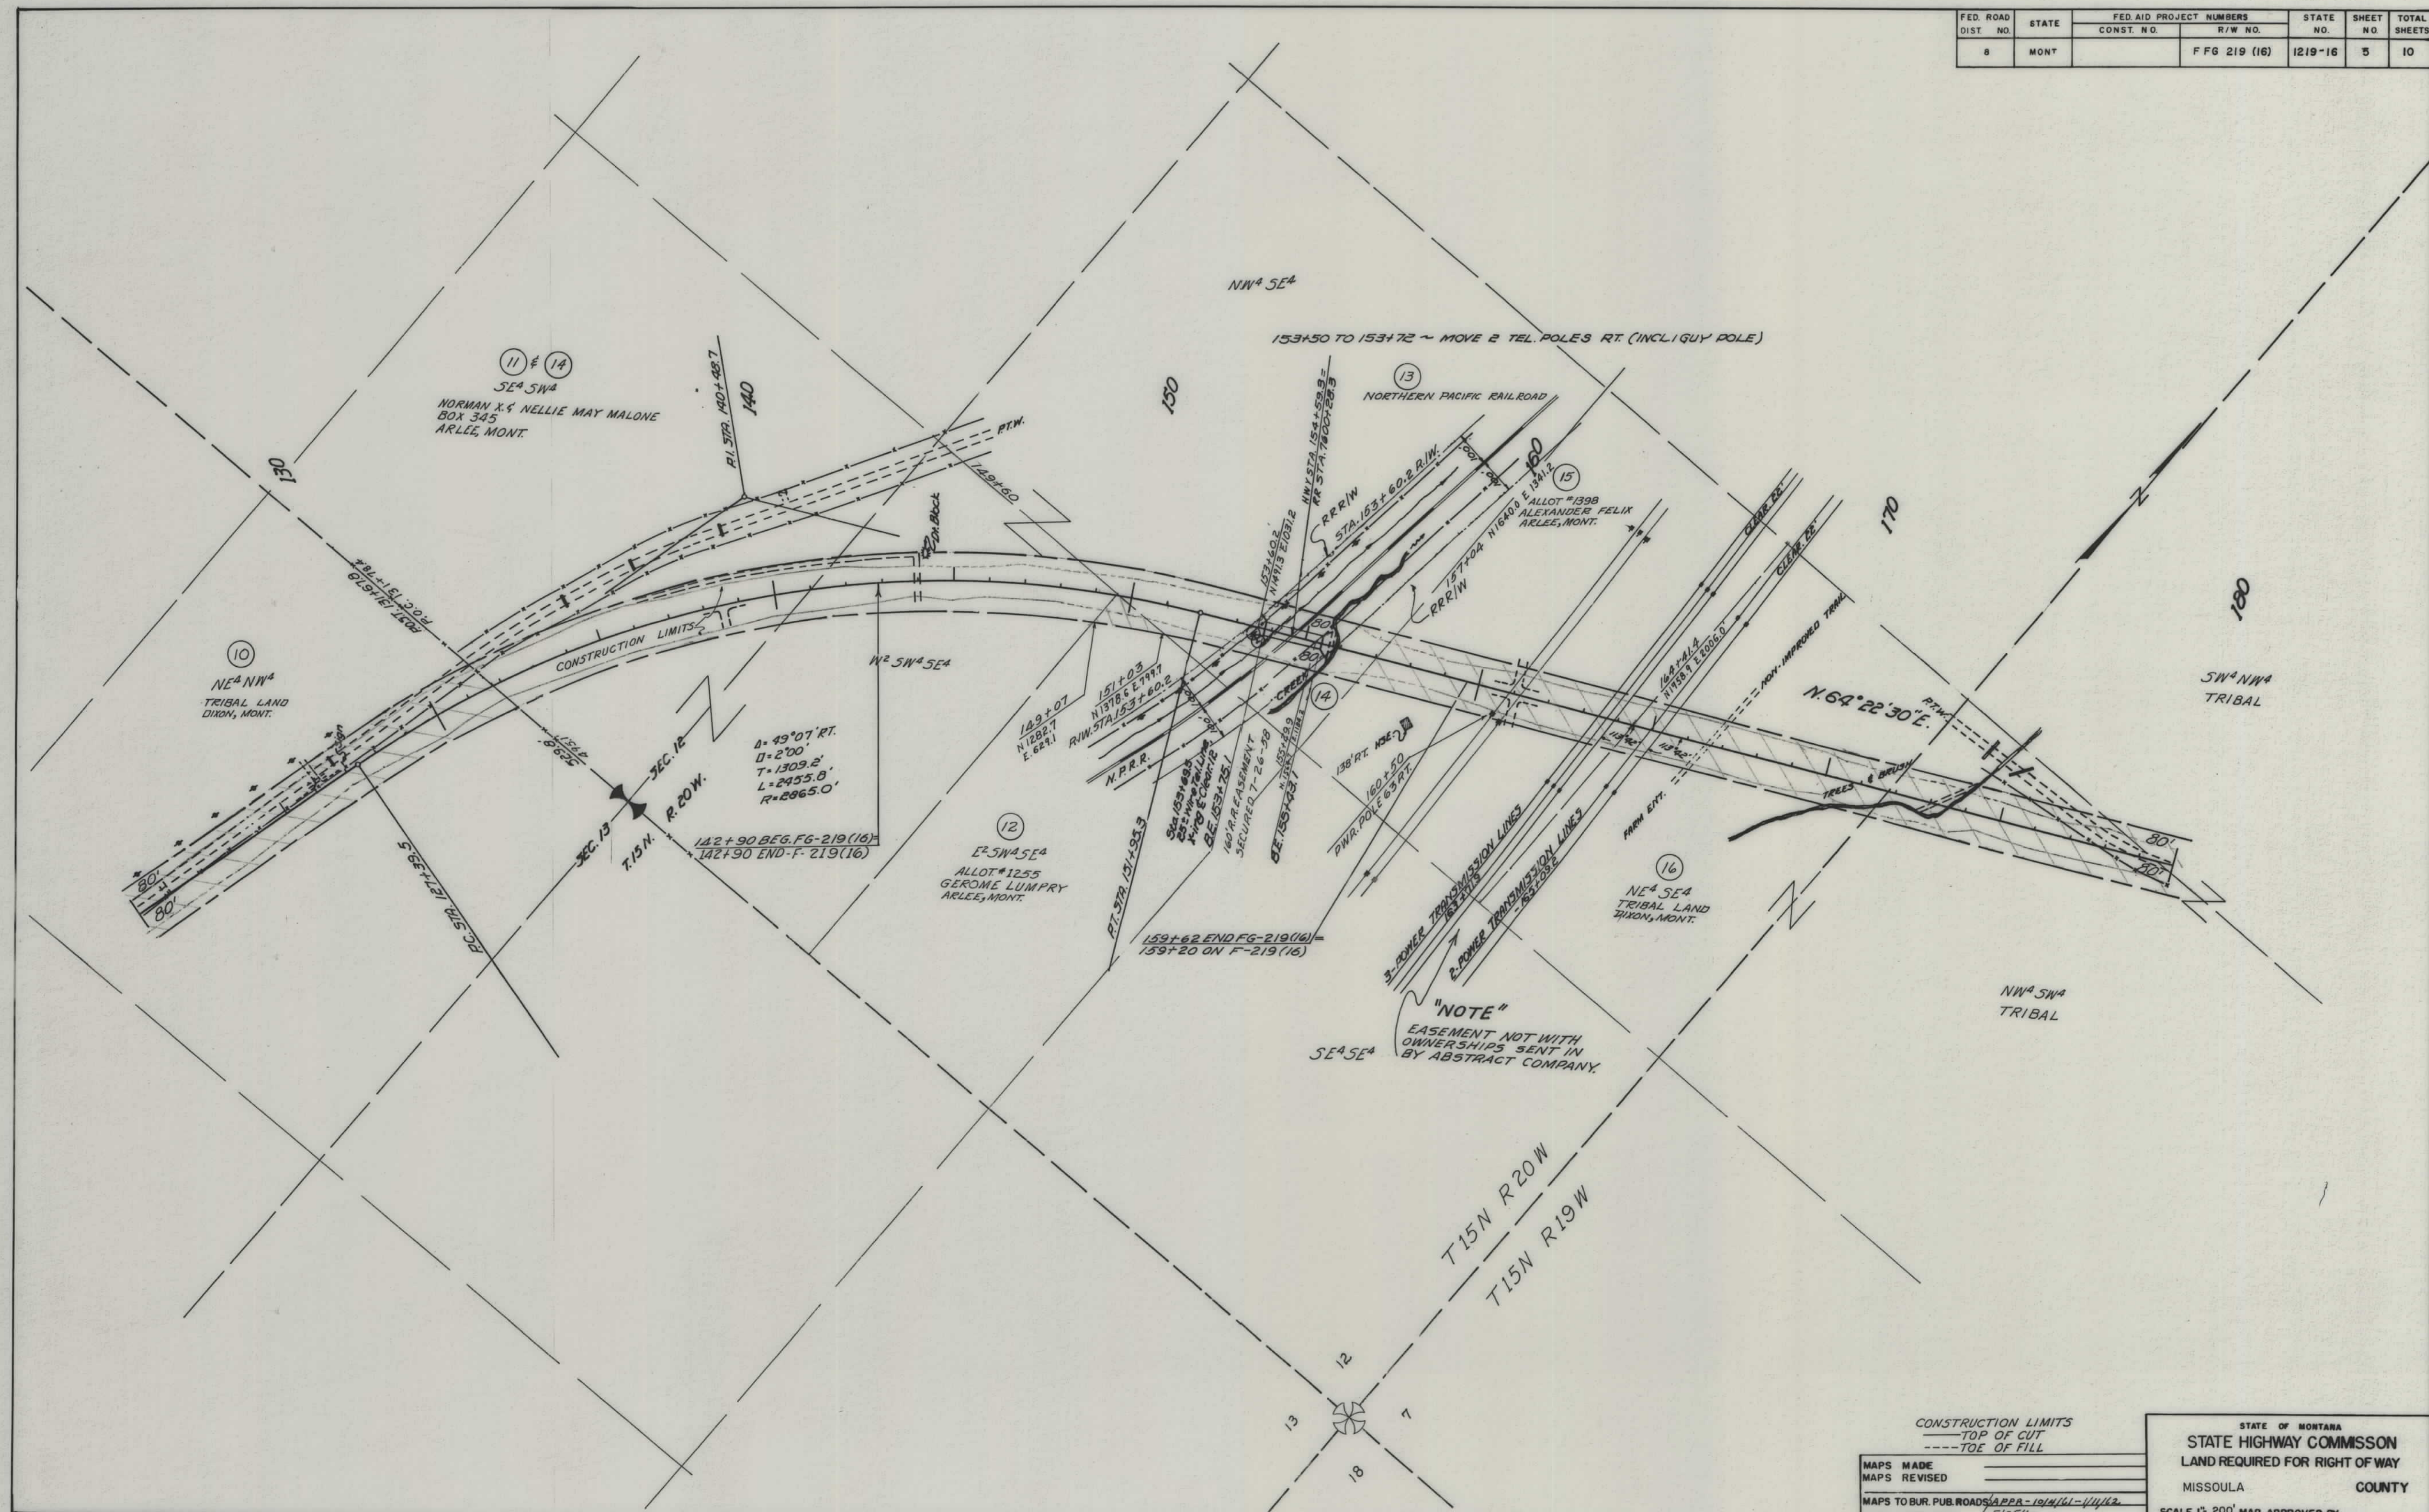


CONSTRUCTION LIMITS
 --- TOP OF CUT
 --- TOE OF FILL

MAPS MADE _____
 MAPS REVISED _____
 MAPS TO BUR. PUB. ROADS APPR-1914/16-1/14/12
 MAPS COMPLETED 5/25/12

STATE OF MONTANA
 STATE HIGHWAY COMMISSION
 LAND REQUIRED FOR RIGHT OF WAY
 MISSOULA COUNTY
 SCALE 1"=200' MAP APPROVED BY _____

FED. ROAD DIST. NO.	STATE	FED. AID PROJECT NUMBERS		STATE NO.	SHEET NO.	TOTAL SHEETS
		CONST. NO.	R/W NO.			
8	MONT.		FFG 219 (16)	1219-16	6	10

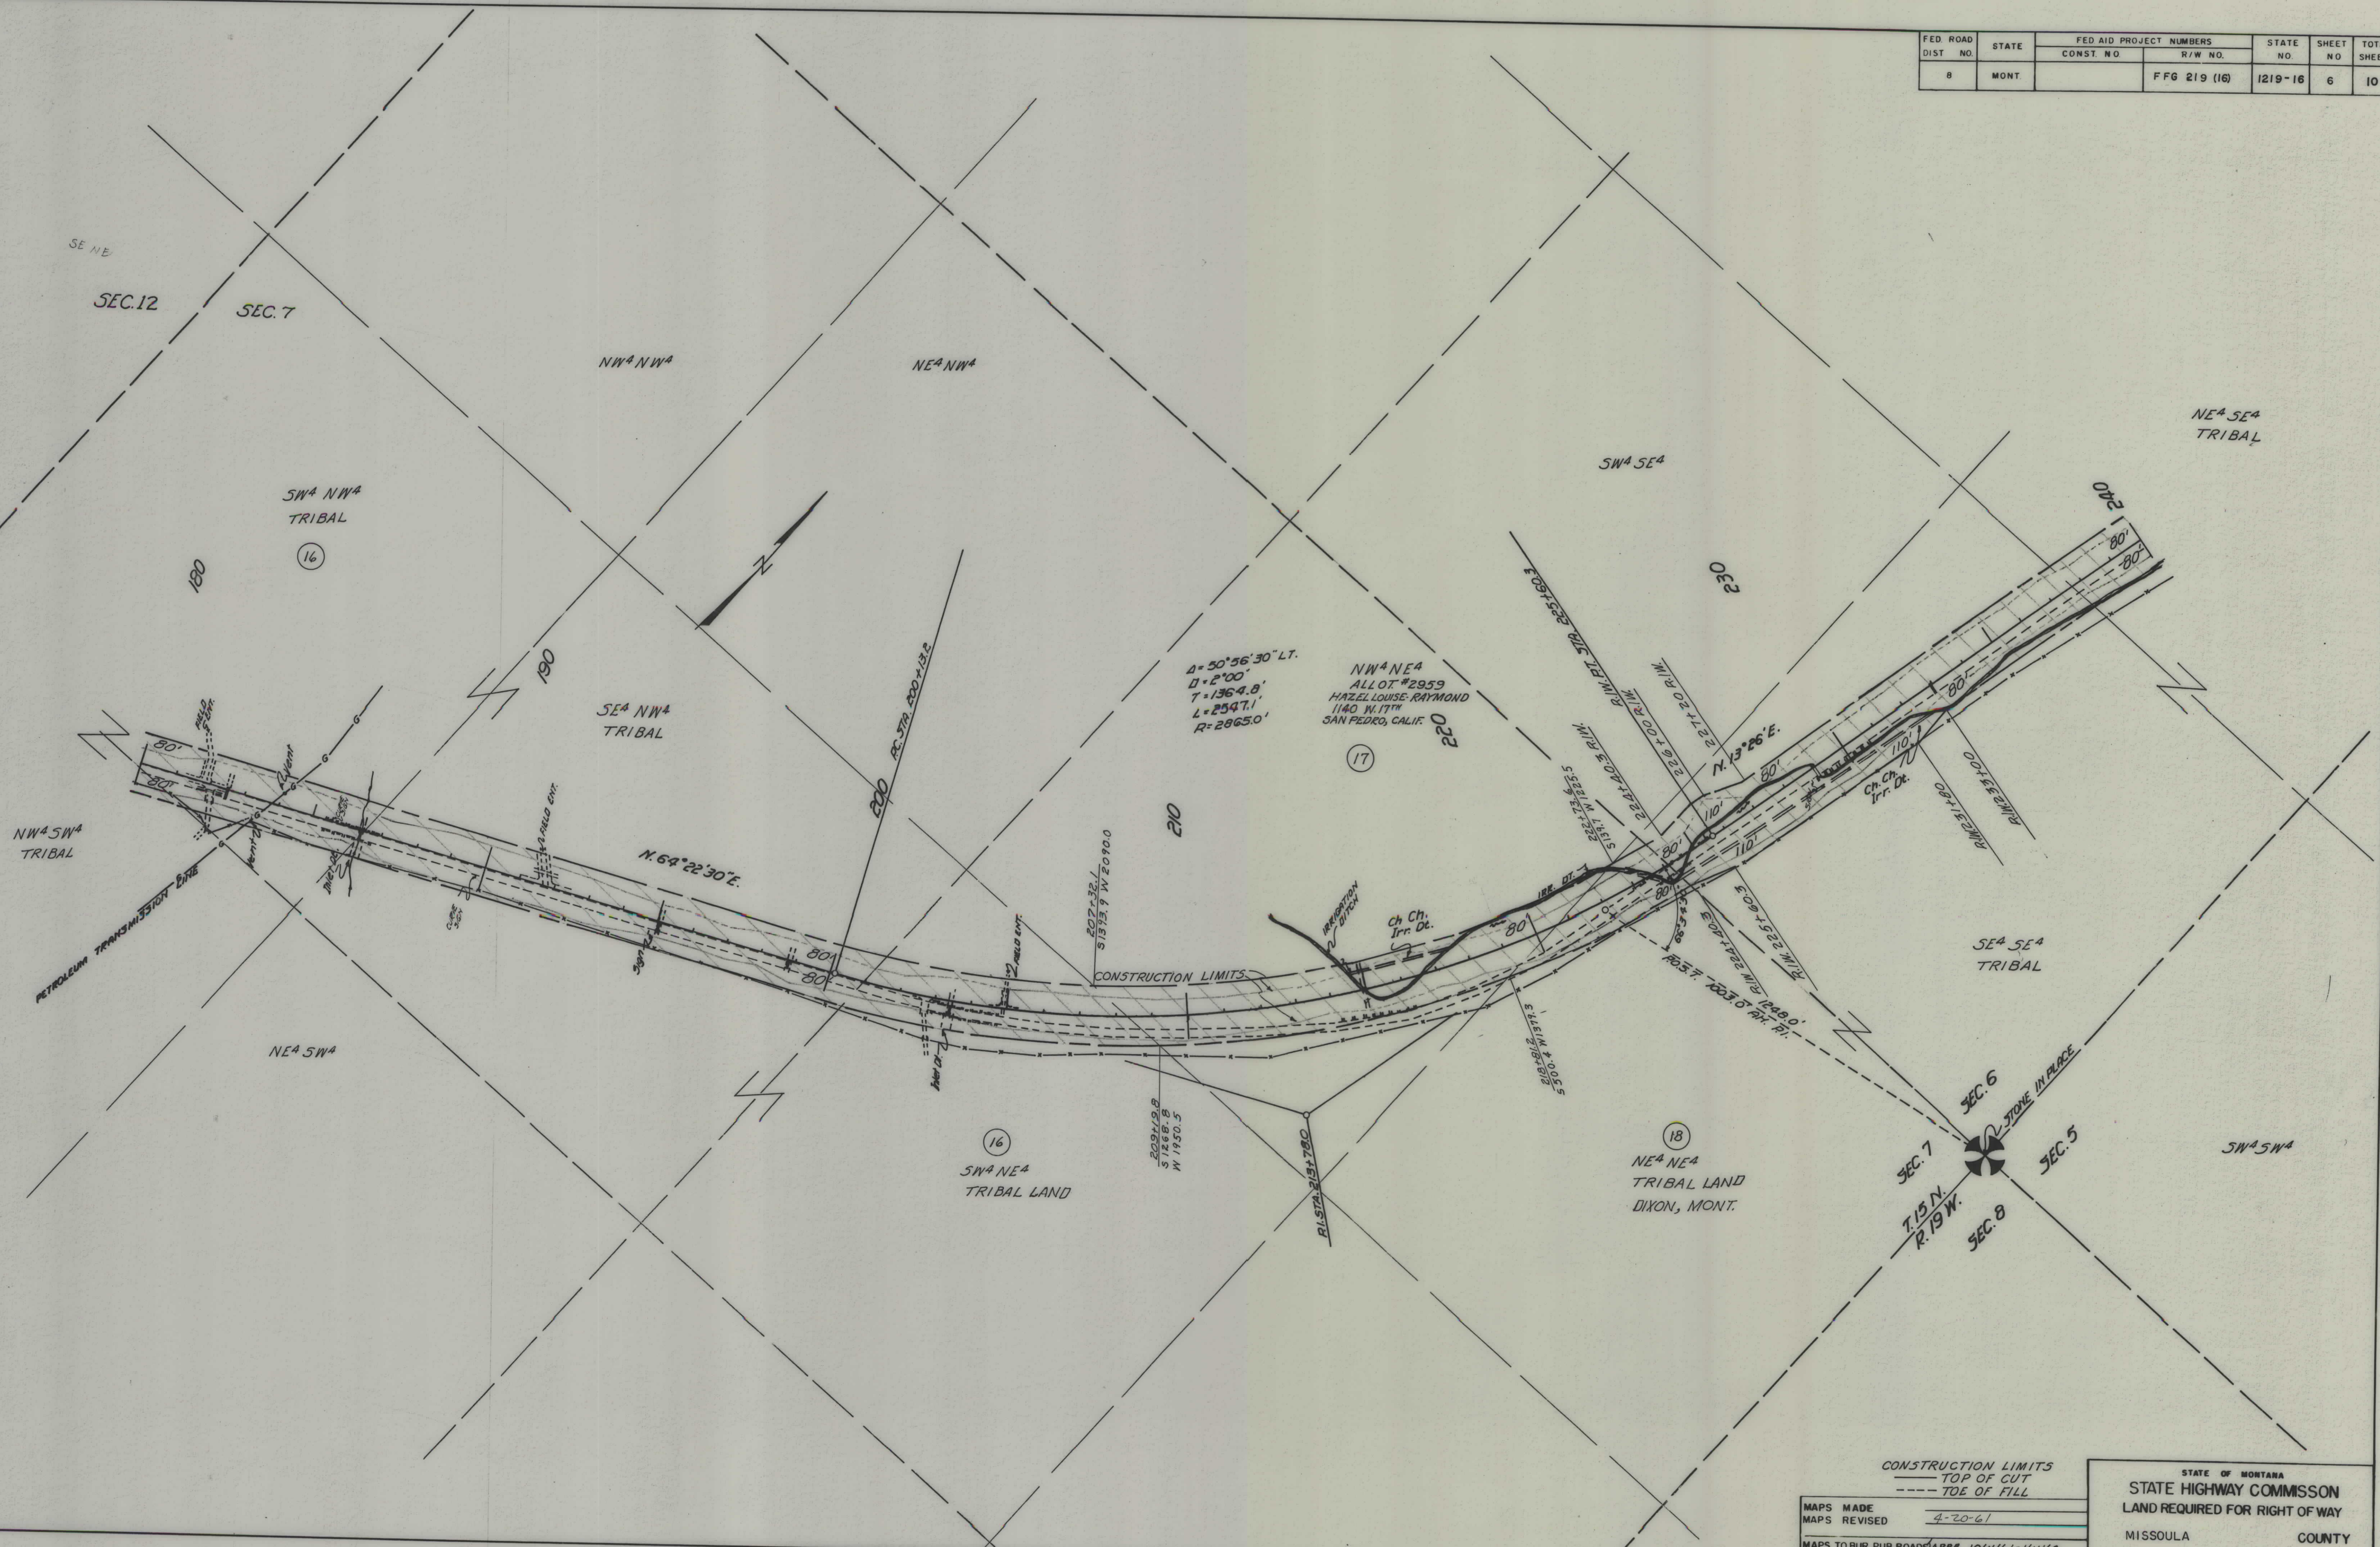

CONSTRUCTION LIMITS
 ——— TOP OF CUT
 - - - - - TOE OF FILL

MAPS MADE
 MAPS REVISED 4-20-61
 MAPS TO BUR. PUB. ROADS APPA 10/4/61-11/1/62

STATE OF MONTANA
 STATE HIGHWAY COMMISSION
 LAND REQUIRED FOR RIGHT OF WAY

MISSOULA COUNTY

FED. ROAD DIST. NO.	STATE	FED. AID PROJECT NUMBERS		STATE NO.	SHEET NO.	TOTAL SHEETS
		CONST. NO.	R/W NO.			
8	MONT.		FFG 219 (16)	1219-16	8	10



CONSTRUCTION LIMITS
 --- TOP OF CUT
 --- TOE OF FILL

MAPS MADE
 MAPS REVISED 4-20-61
 MAPS TO BUR. PUB. ROADS APPR. 10/1/62
 MAPS COMPLETED 10/1/62

STATE OF MONTANA
 STATE HIGHWAY COMMISSION
 LAND REQUIRED FOR RIGHT OF WAY
 MISSOULA COUNTY

FED. R. DIST.	STATE	FED. AID PROJECT NUMBERS		STATE NO.	SHEET NO.	TOTAL SHEETS
		CONST. NO.	R/W NO.			
8	MONT.		FFG 219 (16)	1219-16	10	10

SW 1/4 NE 4
ALLOT #1277

421+23 TO 439+15 - MOVE 16 TEL. POLES RT. (INCL. 1 ANCHOR)

440+14 TO 445+66 - MOVE 9 TEL. POLES RT. (INCL. 3 ANCHORS)
453+77 - MOVE 2 TEL. POLES LT. (INCL. 1 ANCHOR & 1 GUY POLE)

QUIT CLAIM DEED TO:
THE CONFEDERATED SALISH & KOOTENAI TRIBES
DOC NO 507806, C.O.S. NO S 6802 & 6801

SW 1/4 SE 4
ALLOT #1454
SUSAN ISACCS FINLEY et. al.
#1667 LUCILLE CULLOYAH
ARLEE, MONTANA

SE 1/4 NE 4
ALLOT #1660
BAPTISTE DOMINICK FINLEY et. al.
ARLEE, MONTANA

Alot. No.
Sophia Stosso Haynes


NE 1/4 NE 4
ALLOT #1659
LOUIE CULLOYAH
ARLEE, MONTANA

SEC. 19
T 16 N
SEC. 18
R 19 W

MISSOULA COUNTY
LAKE COUNTY

SE 1/4 SE 4

NE 1/4 SE 4

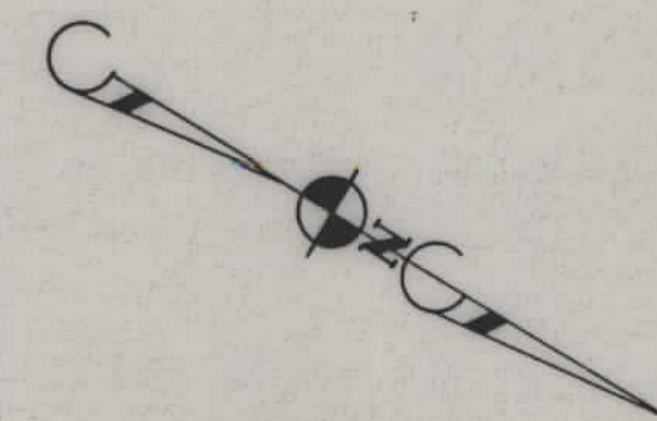

CONSTRUCTION LIMITS
— TOP OF CUT
--- TOE OF FILL

MAPS MADE
MAPS REVISED
MAPS TO BUR. PUB. ROADS
MAPS COMPLETED

STATE OF MONTANA
STATE HIGHWAY COMMISSION
LAND REQUIRED FOR RIGHT OF WAY
MISSOULA-LAKE COUNTY
SCALE 1" = 200' MAP APPROVED BY