
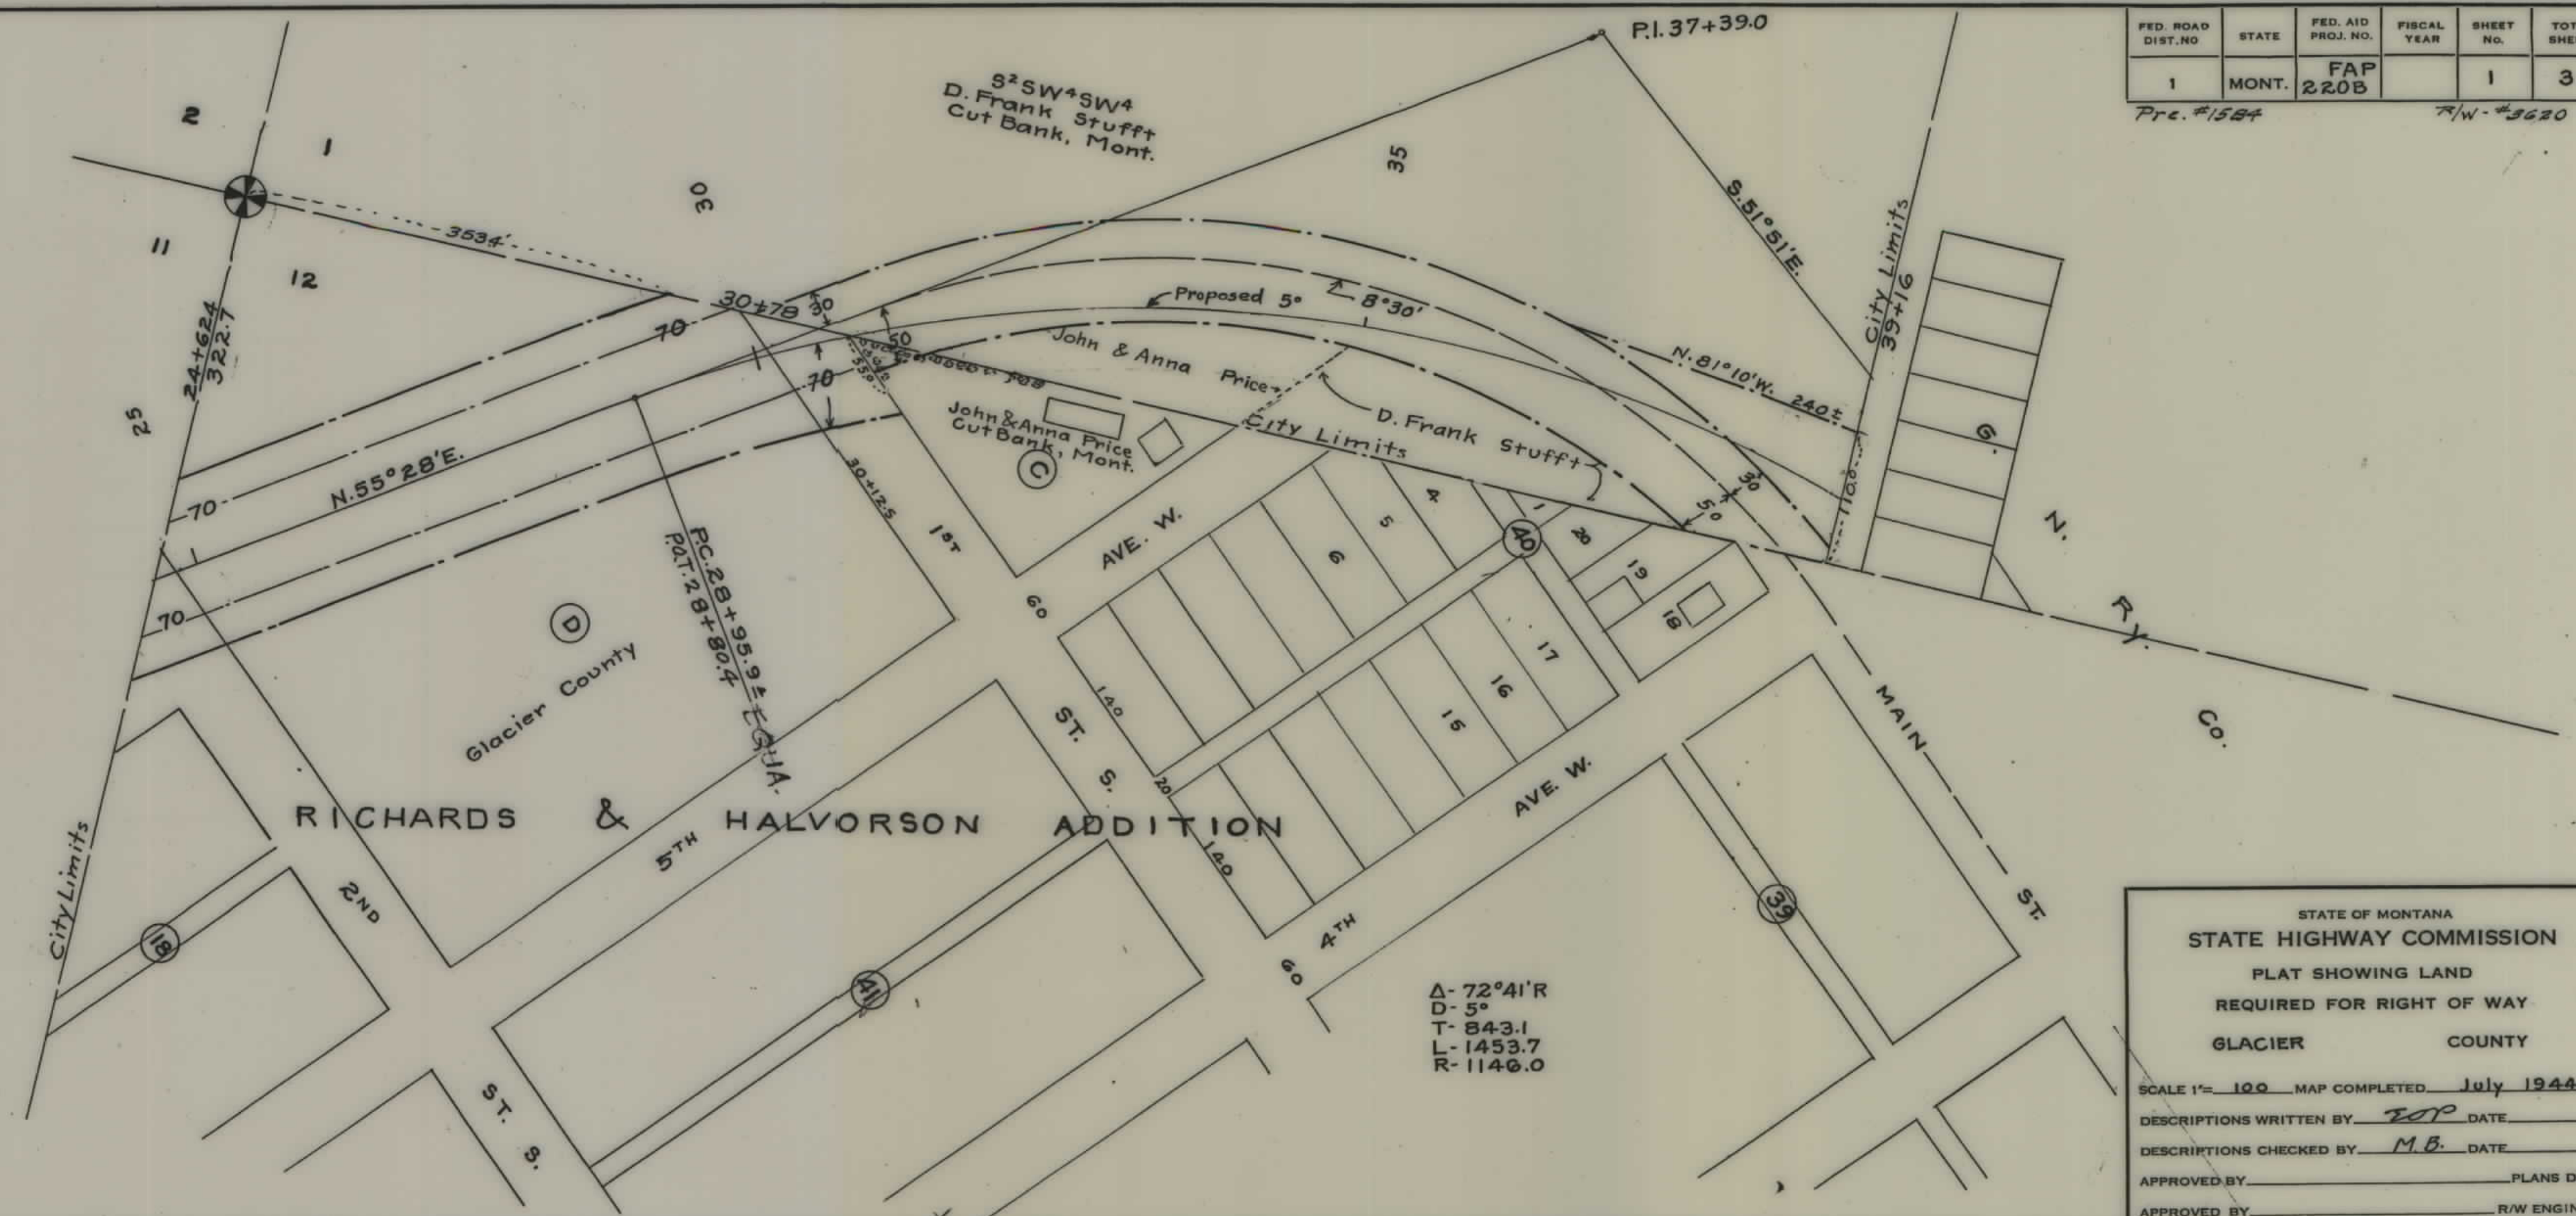


PLANS
NOT
TO
SCALE

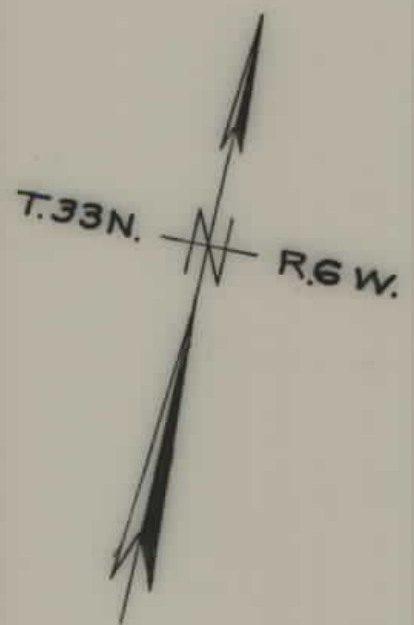

FED. ROAD DIST. NO.	STATE	FED. AID PROJ. NO.	FISCAL YEAR	SHEET NO.	TOTAL SHEETS
1	MONT.	FAP 220B		1	3
Pre. #1584			R/W-#5620		

STATE OF MONTANA
STATE HIGHWAY COMMISSION
PLAT SHOWING LAND
REQUIRED FOR RIGHT OF WAY
GLACIER COUNTY

SCALE 1"= 100' MAP COMPLETED July 1944

DESCRIPTIONS WRITTEN BY TOP DATE _____

DESCRIPTIONS CHECKED BY M.B. DATE _____


APPROVED BY _____ PLANS DEPT.

APPROVED BY _____ R/W ENGINEER

FED. ROAD DIST. NO.	STATE	FED. AID PROJ. NO.	FISCAL YEAR	SHEET NO.	TOTAL SHEETS
1	MONT.	FAP 220B		2	3

Pr. #1584

R/W #3620

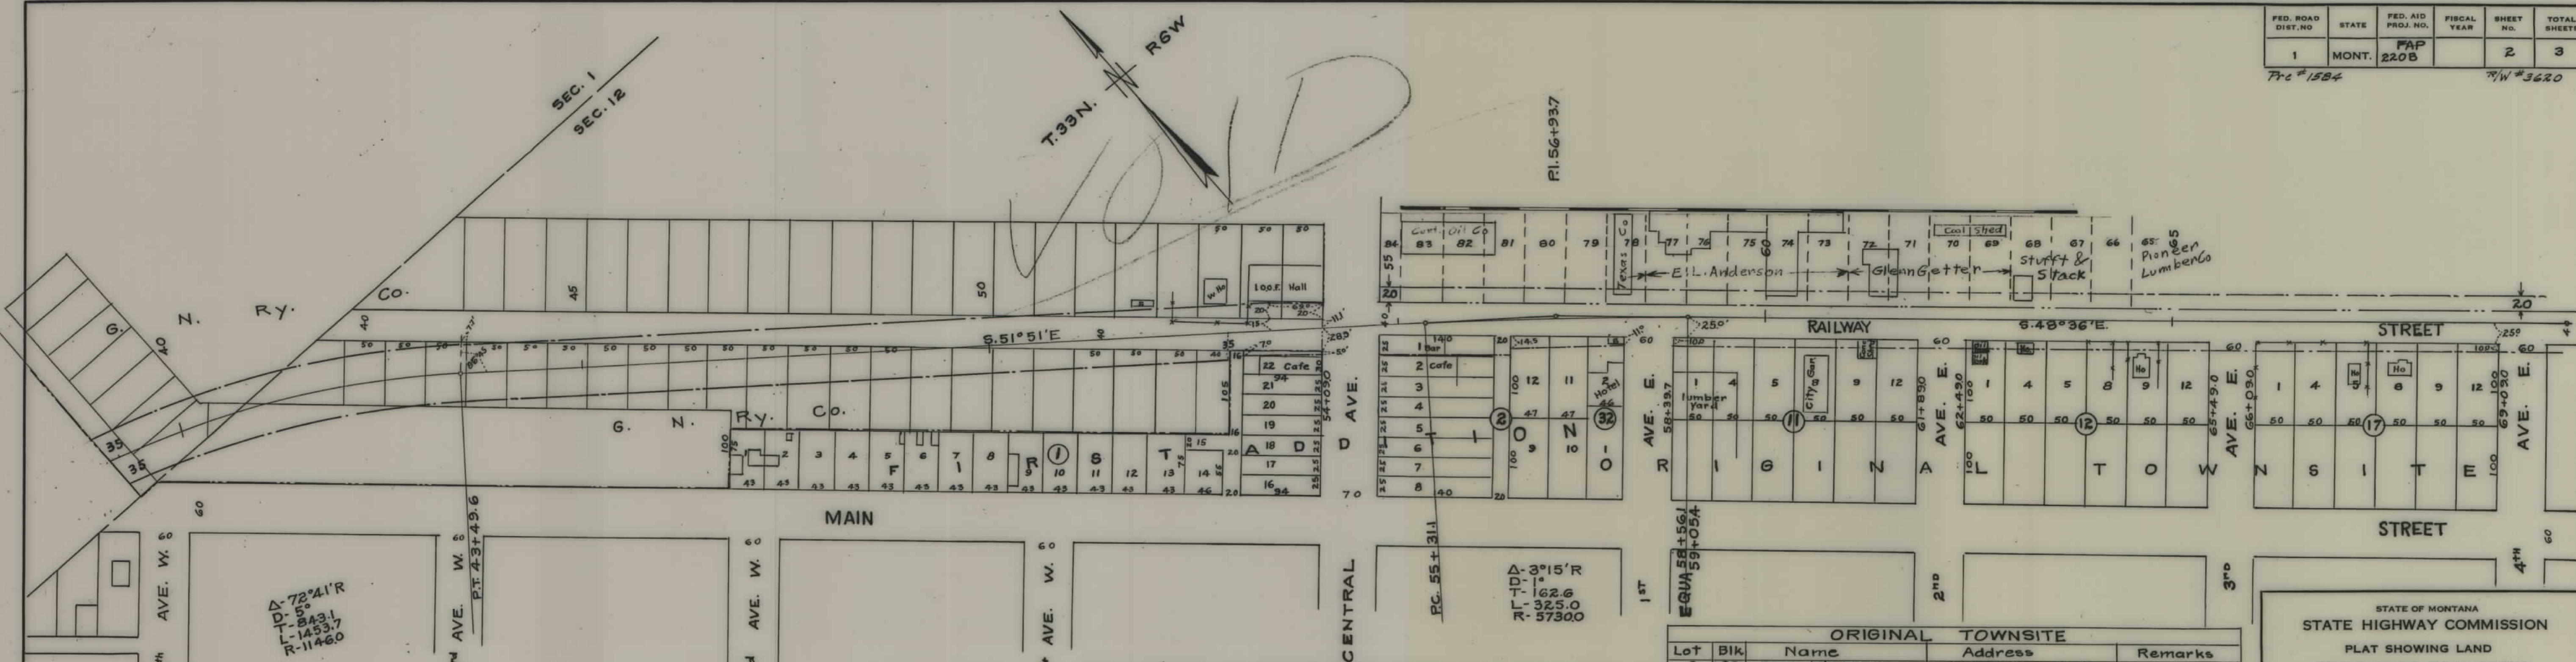

FIRST ADDITION				
Lot	Blk	Name	Address	Remarks
1	2	Eva LeVine Hale	Cut Bank, Mont.	
2	2	Peter Ruetten	"	
11-12	2	Dean Johnston	"	
22	1	Olaid A. Burt	HAVRE	
21-20	1	R.A. Ewald	CUT BANK	

ORIGINAL TOWNSITE				
Lot	Blk	Name	Address	Remarks
2	32	Dean Johnston	Cut Bank Mont.	
1-4-5	11	Monarch Lumber Co.	"	
8-W-26-9	11	City of Cut Bank	"	
E-24-9	11	John Danens	"	
12	11	"	"	
N-80-1	12	"	"	
4-5	12	Juda E. Davis	"	
8	12	Montana Hurley	Great Falls	
9	12	A.J. & Juda Davis	CUT BANK	
12	12	Gertrude Ness	"	
1-4-8	17	Mary M. Henry	"	
5-9-12	17	Jennie Simero	"	

STATE OF MONTANA
STATE HIGHWAY COMMISSION
PLAT SHOWING LAND
REQUIRED FOR RIGHT OF WAY
GLACIER COUNTY


SCALE 1"= 100' MAP COMPLETED July 1944

DESCRIPTIONS WRITTEN BY EAP DATE _____

DESCRIPTIONS CHECKED BY M.B. DATE _____

APPROVED BY _____ PLANS DEPT.

APPROVED BY _____ R/W ENGINEER

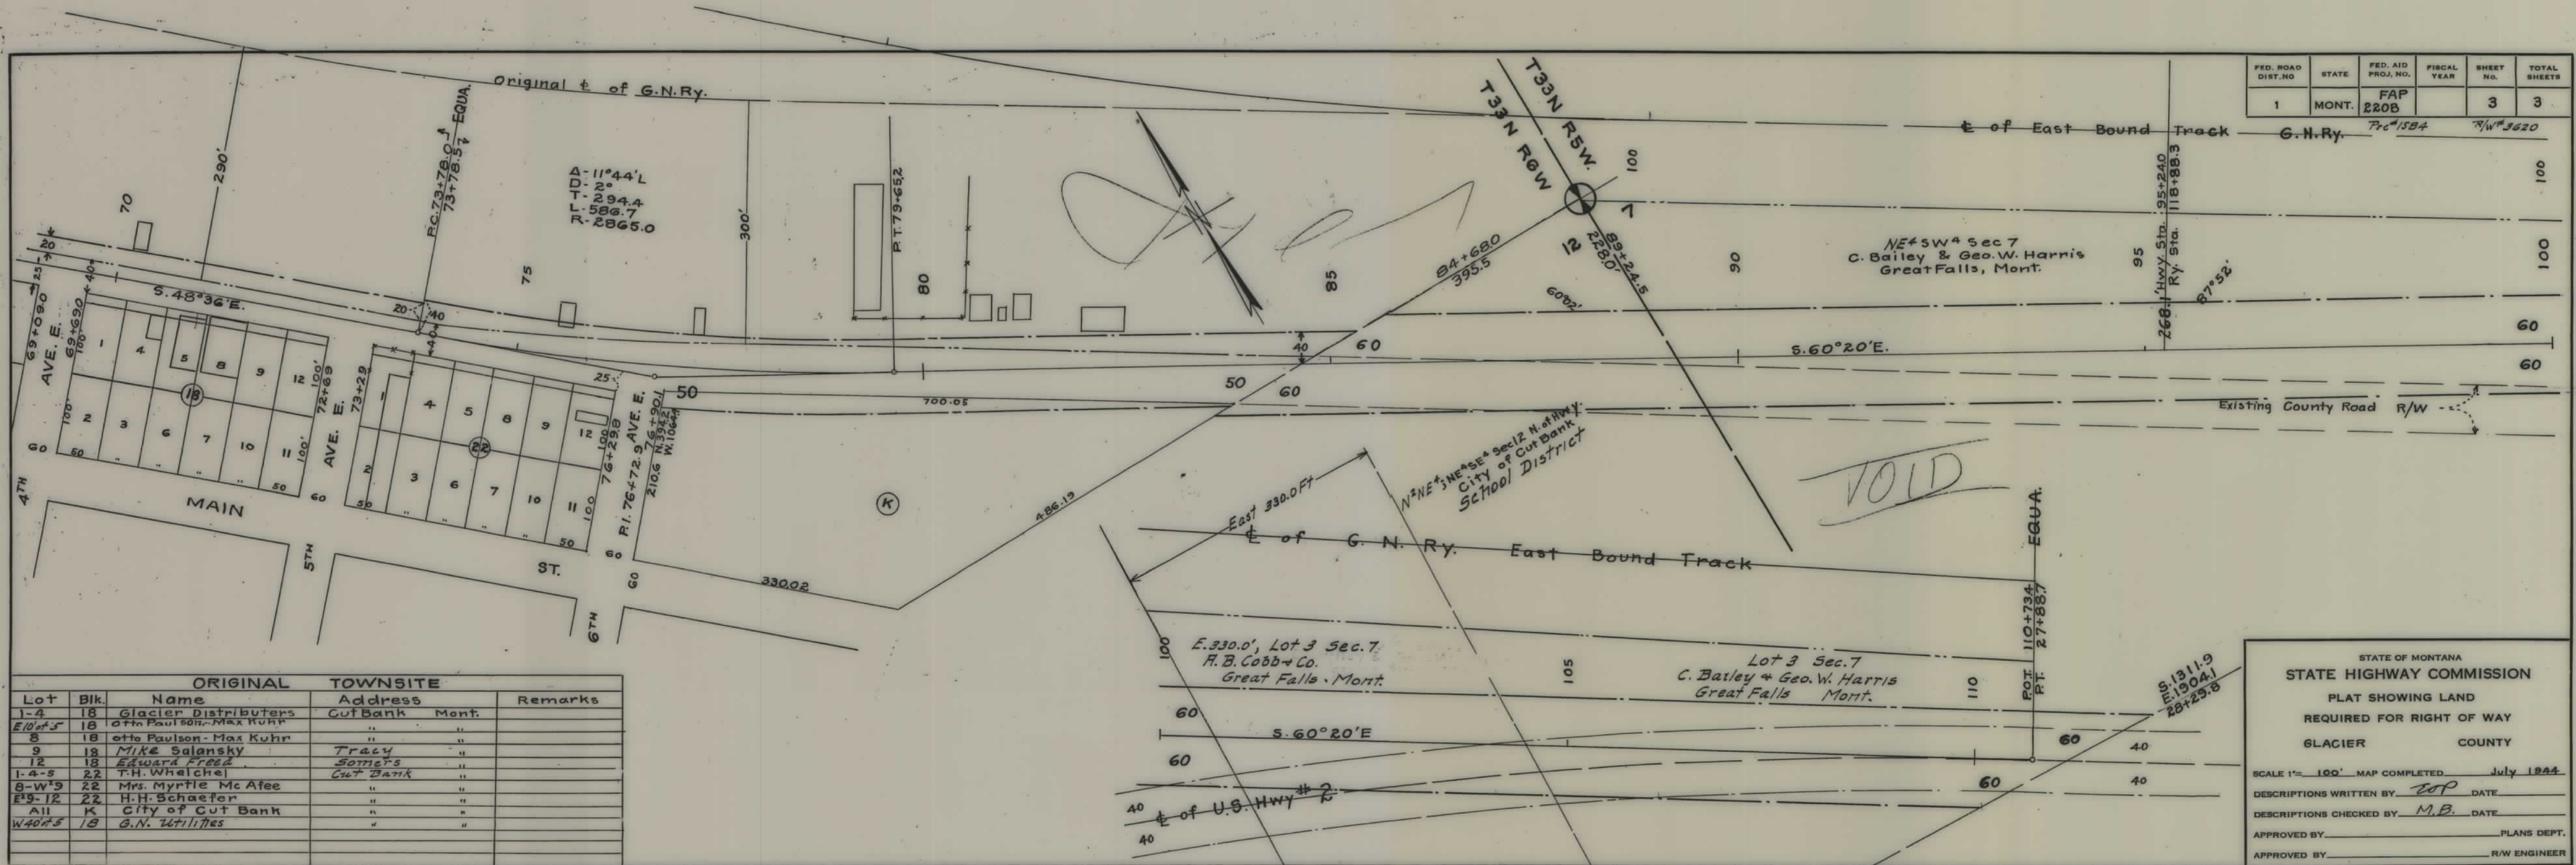

FED. ROAD DIST. NO.	STATE	FED. AID PROJ. NO.	FISCAL YEAR	SHEET NO.	TOTAL SHEETS
1	MONT.	FAP 220B		3	3

Lot	Blk.	Name	Address	Remarks
1-4	18	Glacier Distributors	Cut Bank Mont.	
E 10' of 5	18	Otto Paulson - Max Kuhr	"	
8	18	Otto Paulson - Max Kuhr	"	
9	18	Mike Salansky	Tracy	
12	18	Edward Freed	Somers	
1-4-5	22	T.H. Whelchel	Cut Bank	
8-W 9	22	Mrs. Myrtle Mc Afee	"	
E 9-12	22	H.H. Schaefer	"	
All	K	City of Cut Bank	"	
W 40' of 5	18	G.N. Utilities	"	

STATE OF MONTANA
STATE HIGHWAY COMMISSION
 PLAT SHOWING LAND
 REQUIRED FOR RIGHT OF WAY
 GLACIER COUNTY

SCALE 1" = 100' MAP COMPLETED July 1944

DESCRIPTIONS WRITTEN BY TOP DATE _____

DESCRIPTIONS CHECKED BY M.B. DATE _____

APPROVED BY _____ PLANS DEPT.

APPROVED BY _____ R/W ENGINEER