


PLANS
NOT
TO
SCALE


FED. ROAD DIST. NO.	STATE	FED. PROJ. NO.	R/W NO.	SHEET NO.	TOTAL SHEETS
8	MONT.	FI-211(9)	1211-09	1	7

Construction Contract Awarded Sept. 29, 1954

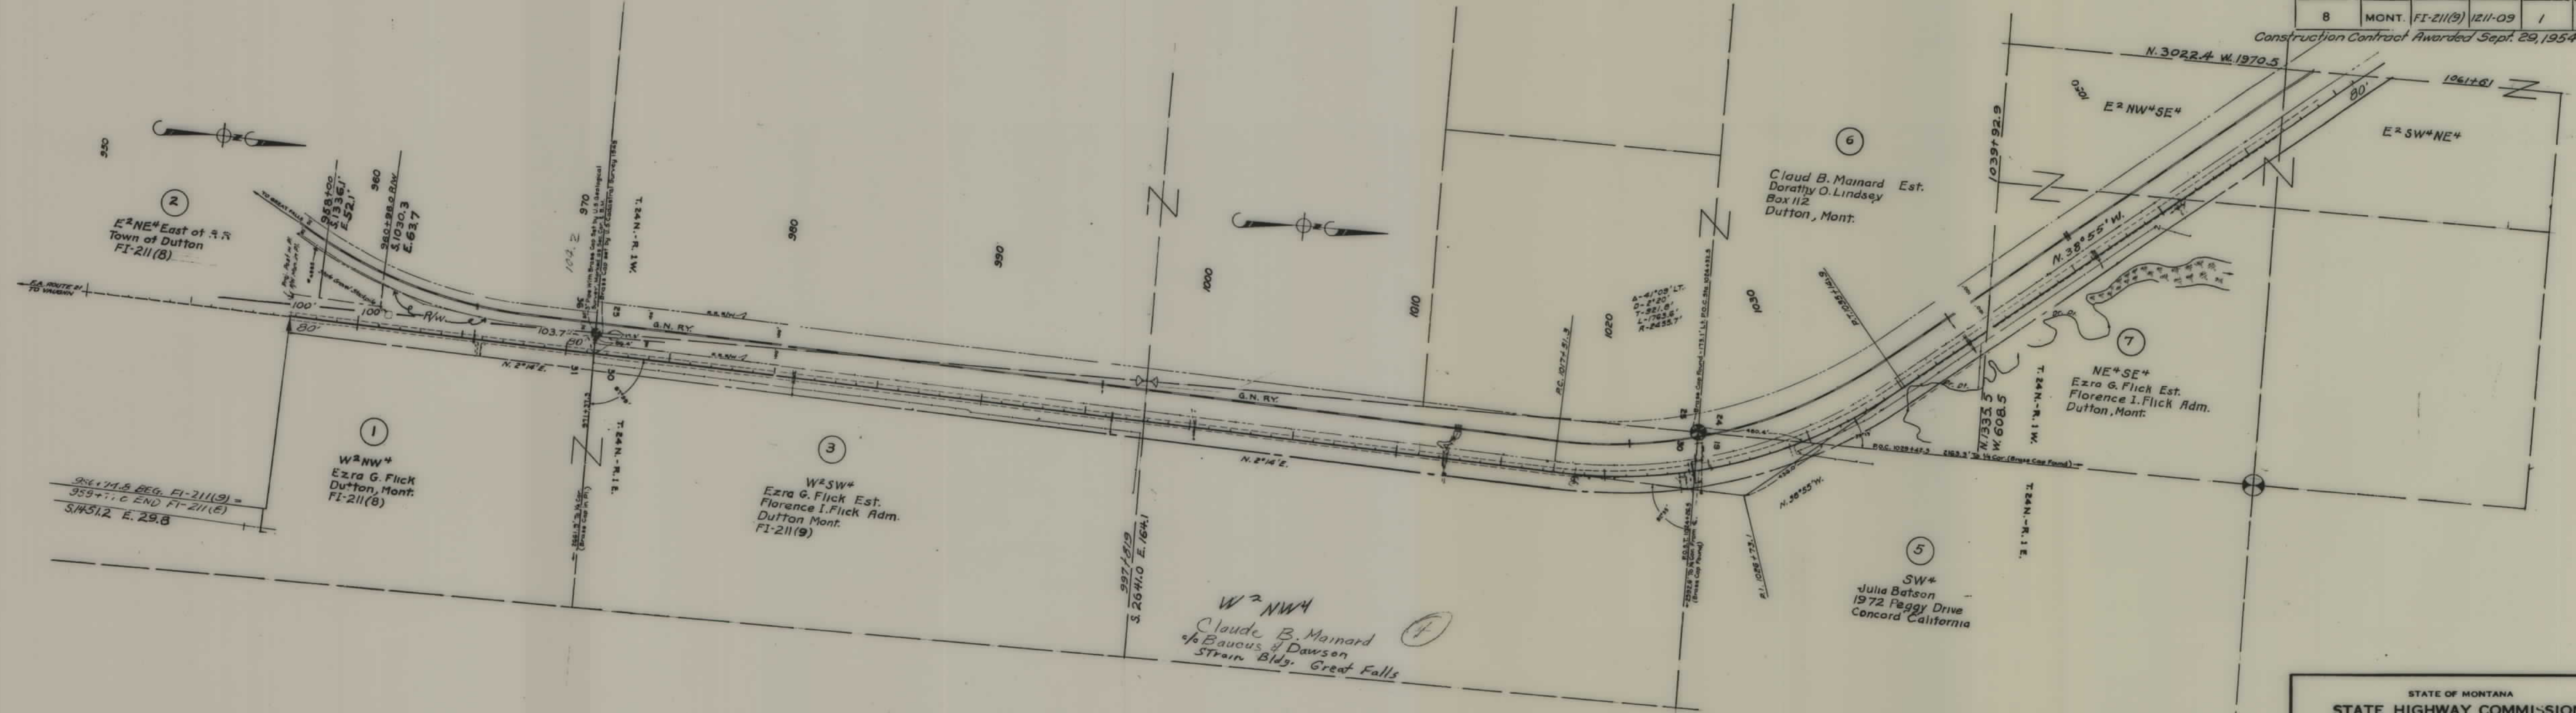

STATE OF MONTANA
 STATE HIGHWAY COMMISSION
 LAND REQUIRED FOR RIGHT OF WAY
 TETON COUNTY
 SCALE 1" = 400' MAP COMPLETED 8/5/54

FED. ROAD DIST. NO.	STATE	FED. AID PROJ. NO.	R/W NO.	SHEET NO.	TOTAL SHEETS
8	MONT.	FI-211(9)	1211-09	2	7

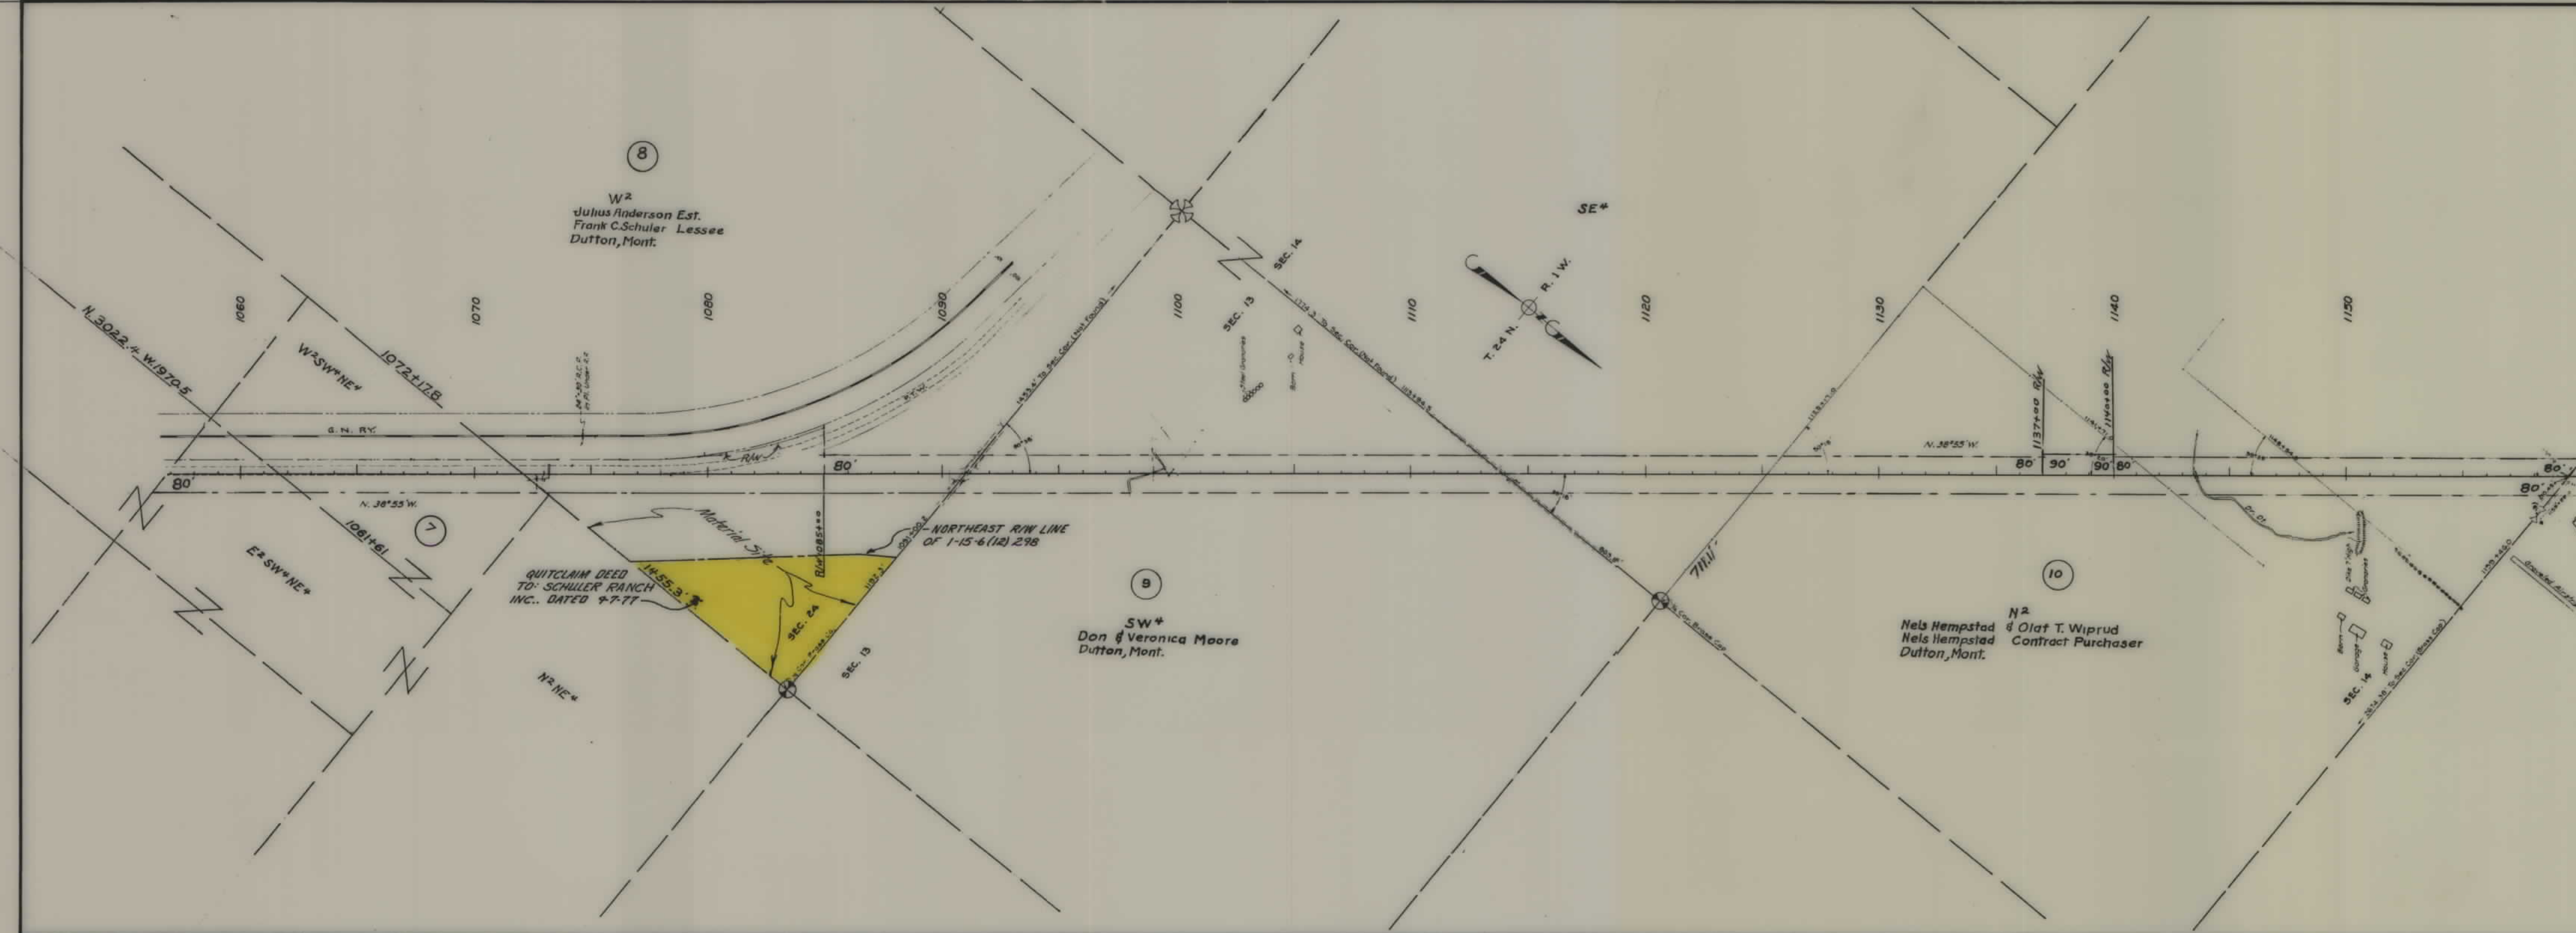


STATE OF MONTANA
 STATE HIGHWAY COMMISSION
 LAND REQUIRED FOR RIGHT OF WAY
 TETON COUNTY
 SCALE 1" = 400' MAP COMPLETED 9/5/54

FED ROAD DIST NO	STATE	FED AID PROJ NO	R/W NO.	SHEET NO	TOTAL SHEETS
8	MONT.	FI-211(9)	1211-09	3	7

26+28.9 End S-305(6)
1276+26.3 End S-305(4)

0+00.0 Beg. S-305(6) → 150'
1159+44.7 P.O.T. FI-211(9)

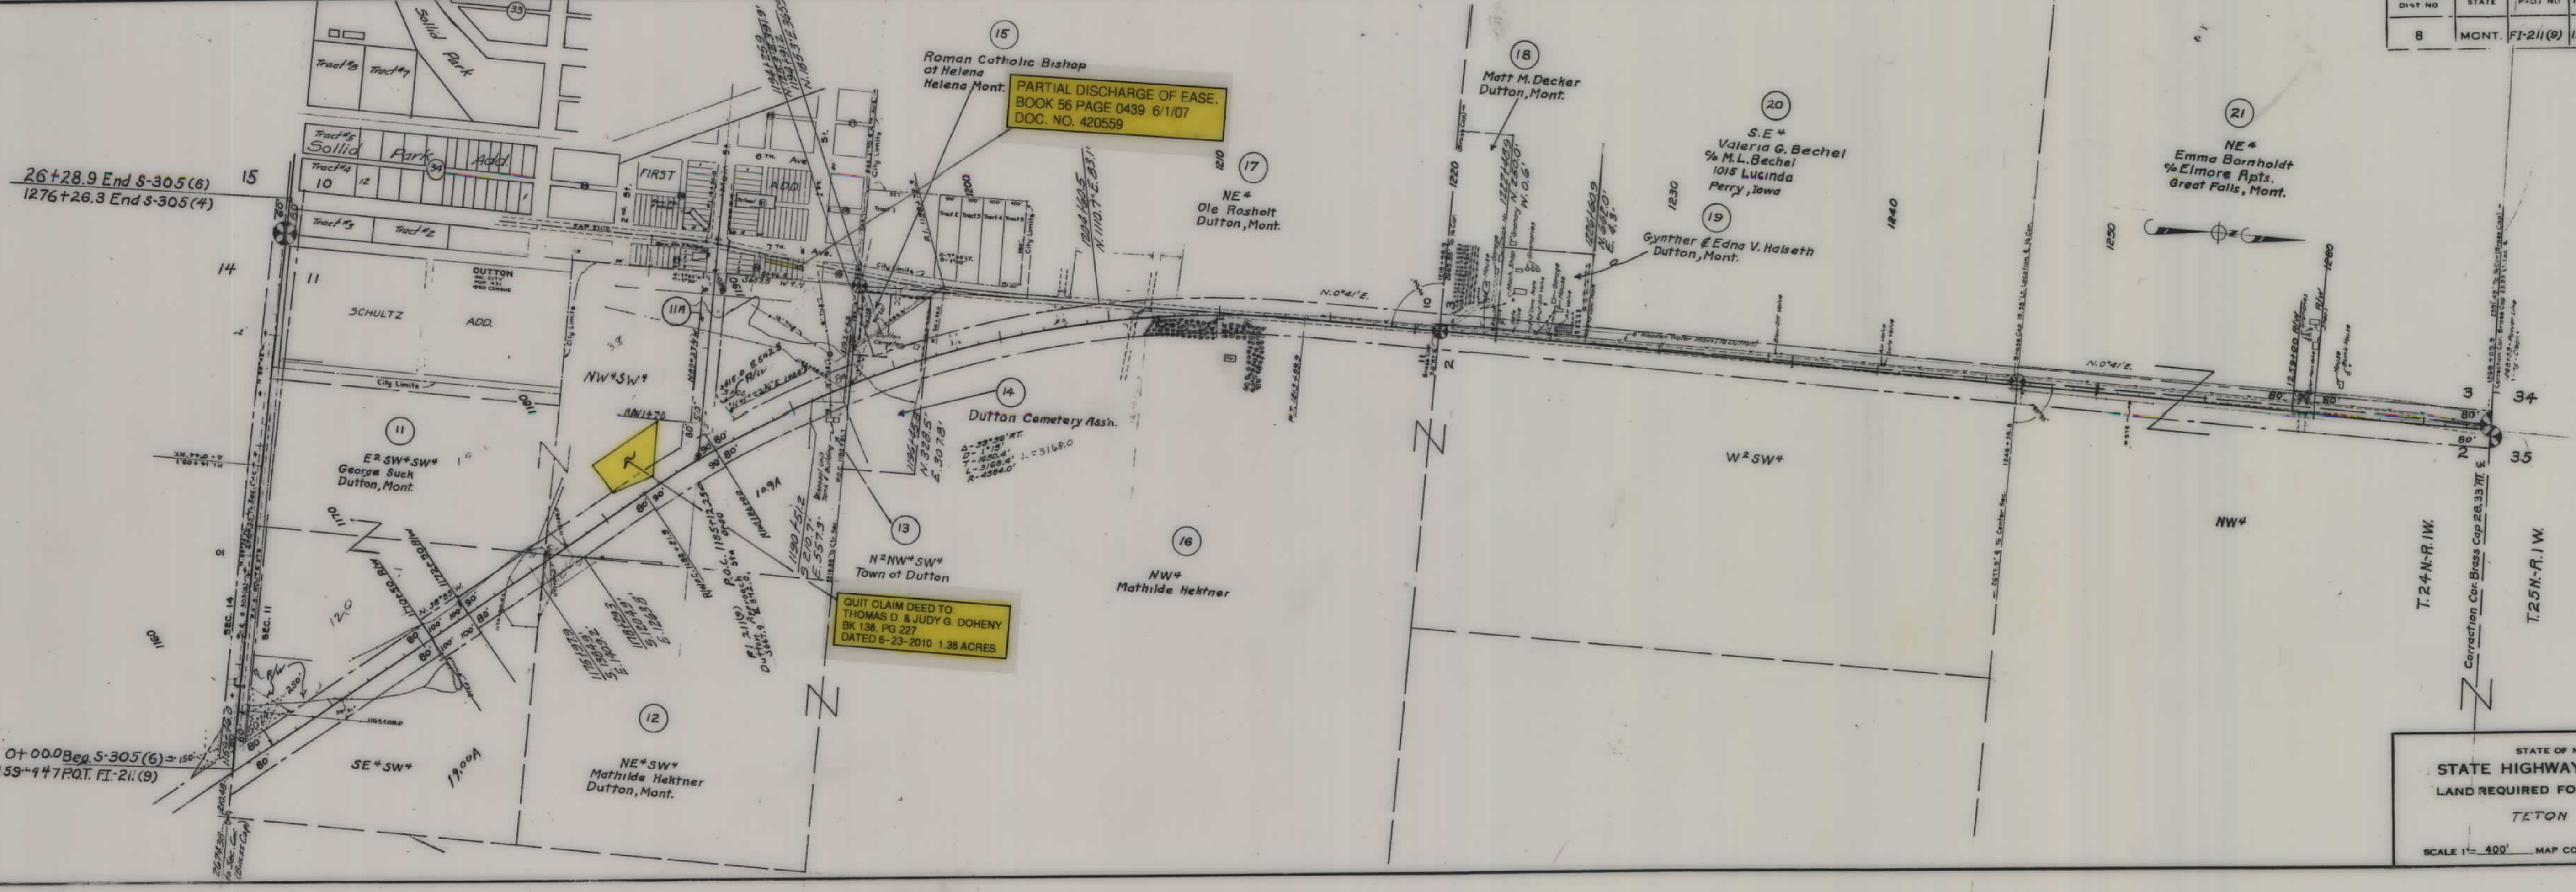


PARTIAL DISCHARGE OF EASE.
BOOK 56 PAGE 0439 6/1/07
DOC. NO. 420559

QUIT CLAIM DEED TO
THOMAS D. & JUDY G. DOHENY
BK 138 PG 227
DATED 6-23-2010 1.38 ACRES


STATE OF MONTANA
STATE HIGHWAY COMMISSION
LAND REQUIRED FOR RIGHT OF WAY
TETON COUNTY
SCALE 1" = 400' MAP COMPLETED 8/5/11

FED. ROAD DIST. NO.	STATE	FED. AID PROJ. NO.	R/W NO.	SHEET NO.	TOTAL SHEETS
8	MONT.	FI-211(9)	1211-09	4	7

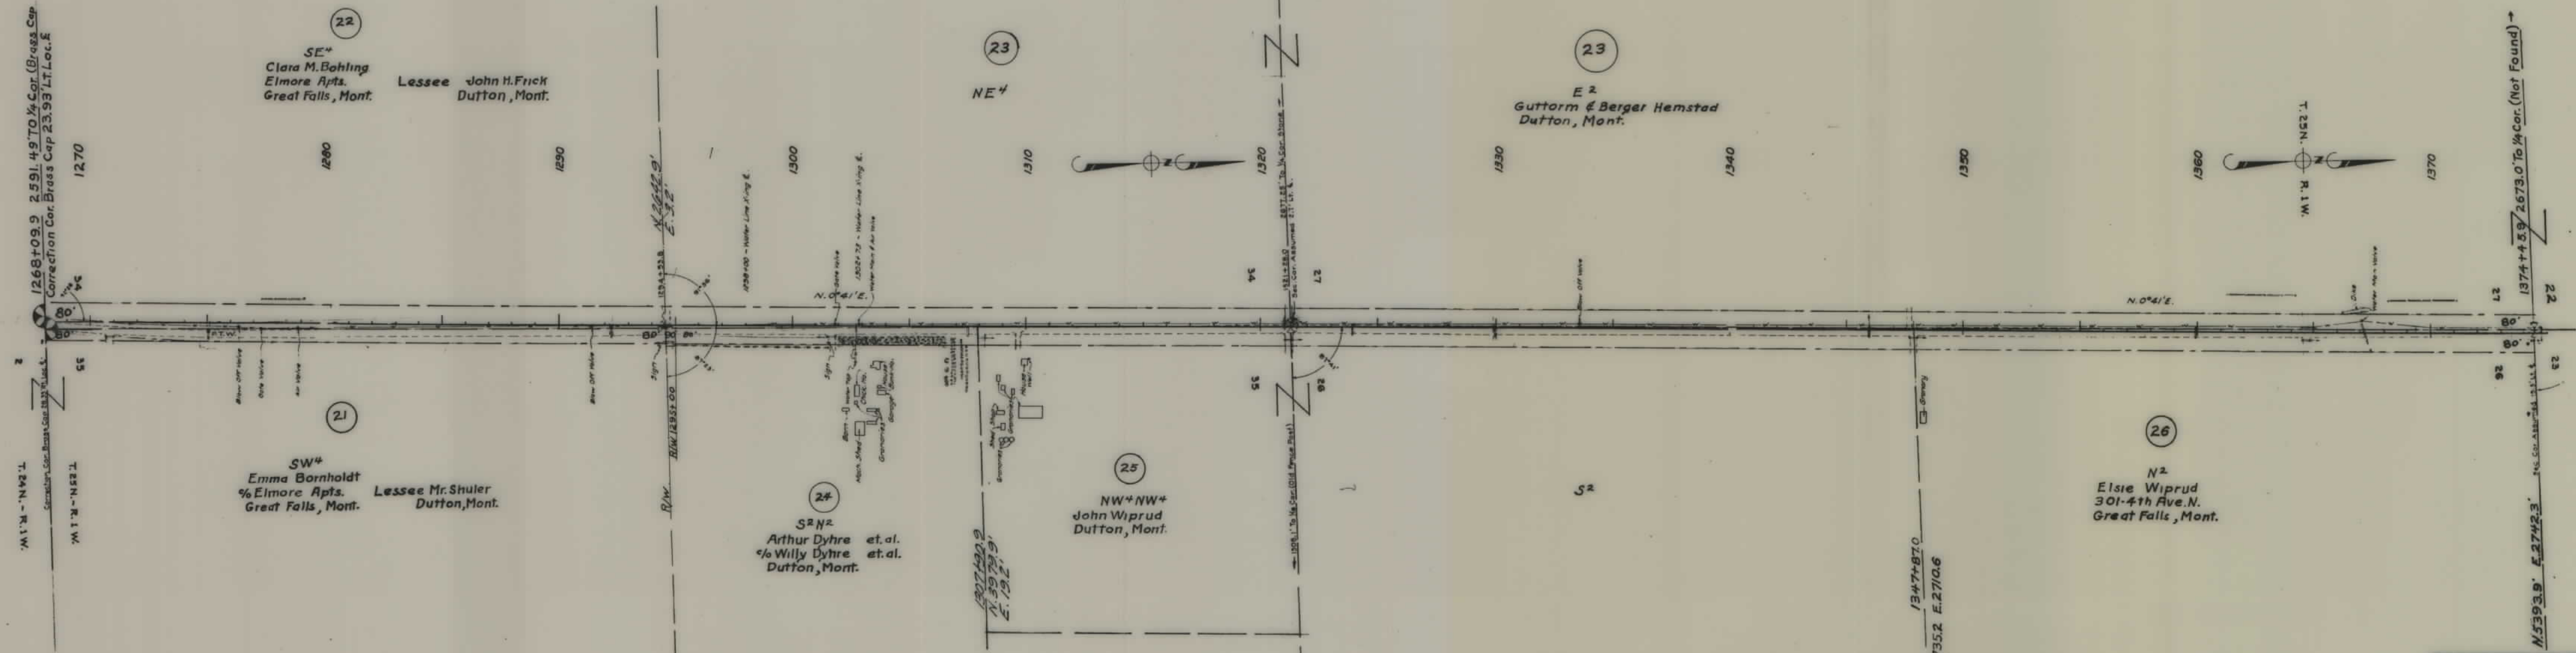

STATE OF MONTANA
STATE HIGHWAY COMMISSION
 LAND REQUIRED FOR RIGHT OF WAY
 TETON COUNTY
 SCALE 1" = 400' MAP COMPLETED 8/5/54

FED. ROAD DIST NO.	STATE	FED. AID PROJ NO.	R/W NO.	SHEET NO.	TOTAL SHEETS
8	MONT	FI-211(9)	1211-09	5	7

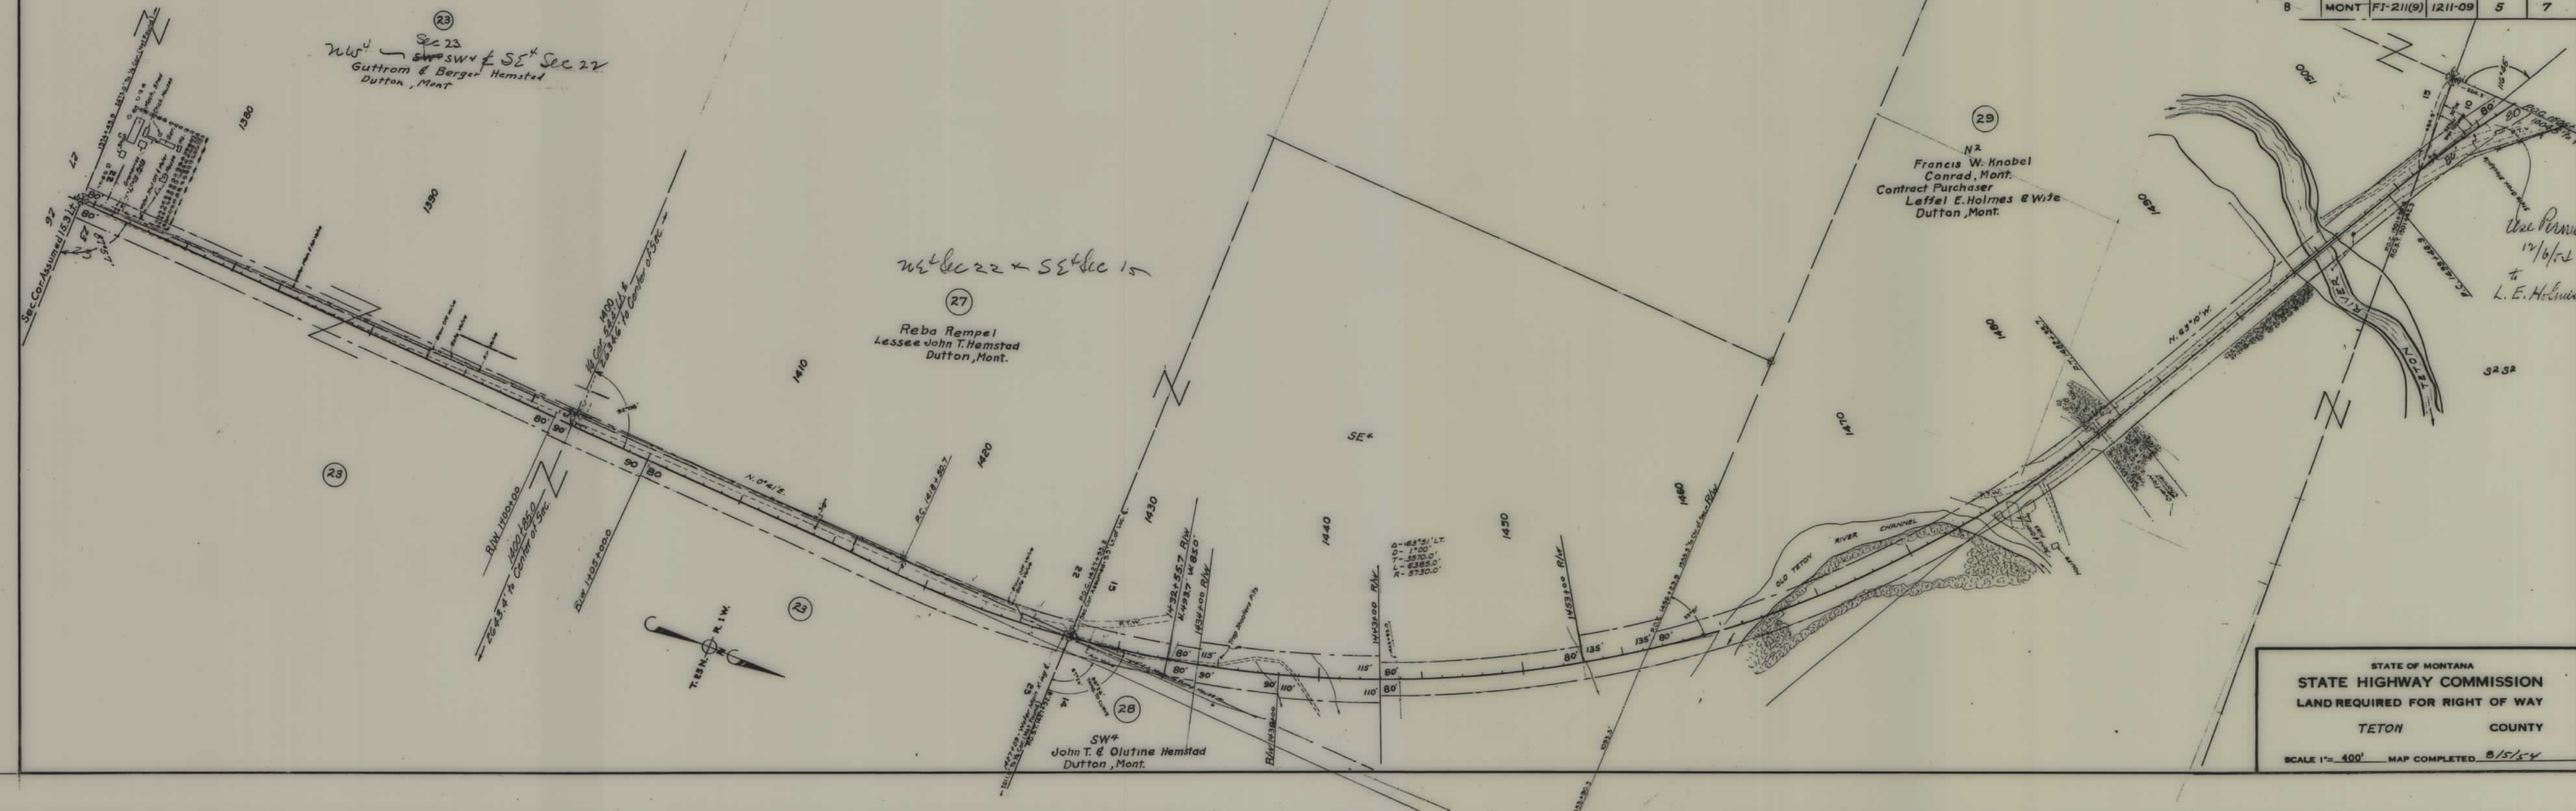

FED. ROAD DIST. NO.	STATE	FED. AID PROJ. NO.	R/W NO.	SHEET NO.	TOTAL SHEETS
9	MONT.	FI-211(9)	1211-09	-6	7



STATE OF MONTANA
 STATE HIGHWAY COMMISSION
 LAND REQUIRED FOR RIGHT OF WAY
 TETON COUNTY
 SCALE 1"=400 MAP COMPLETED 8/5/54

