



PLANS
NOT
TO
SCALE

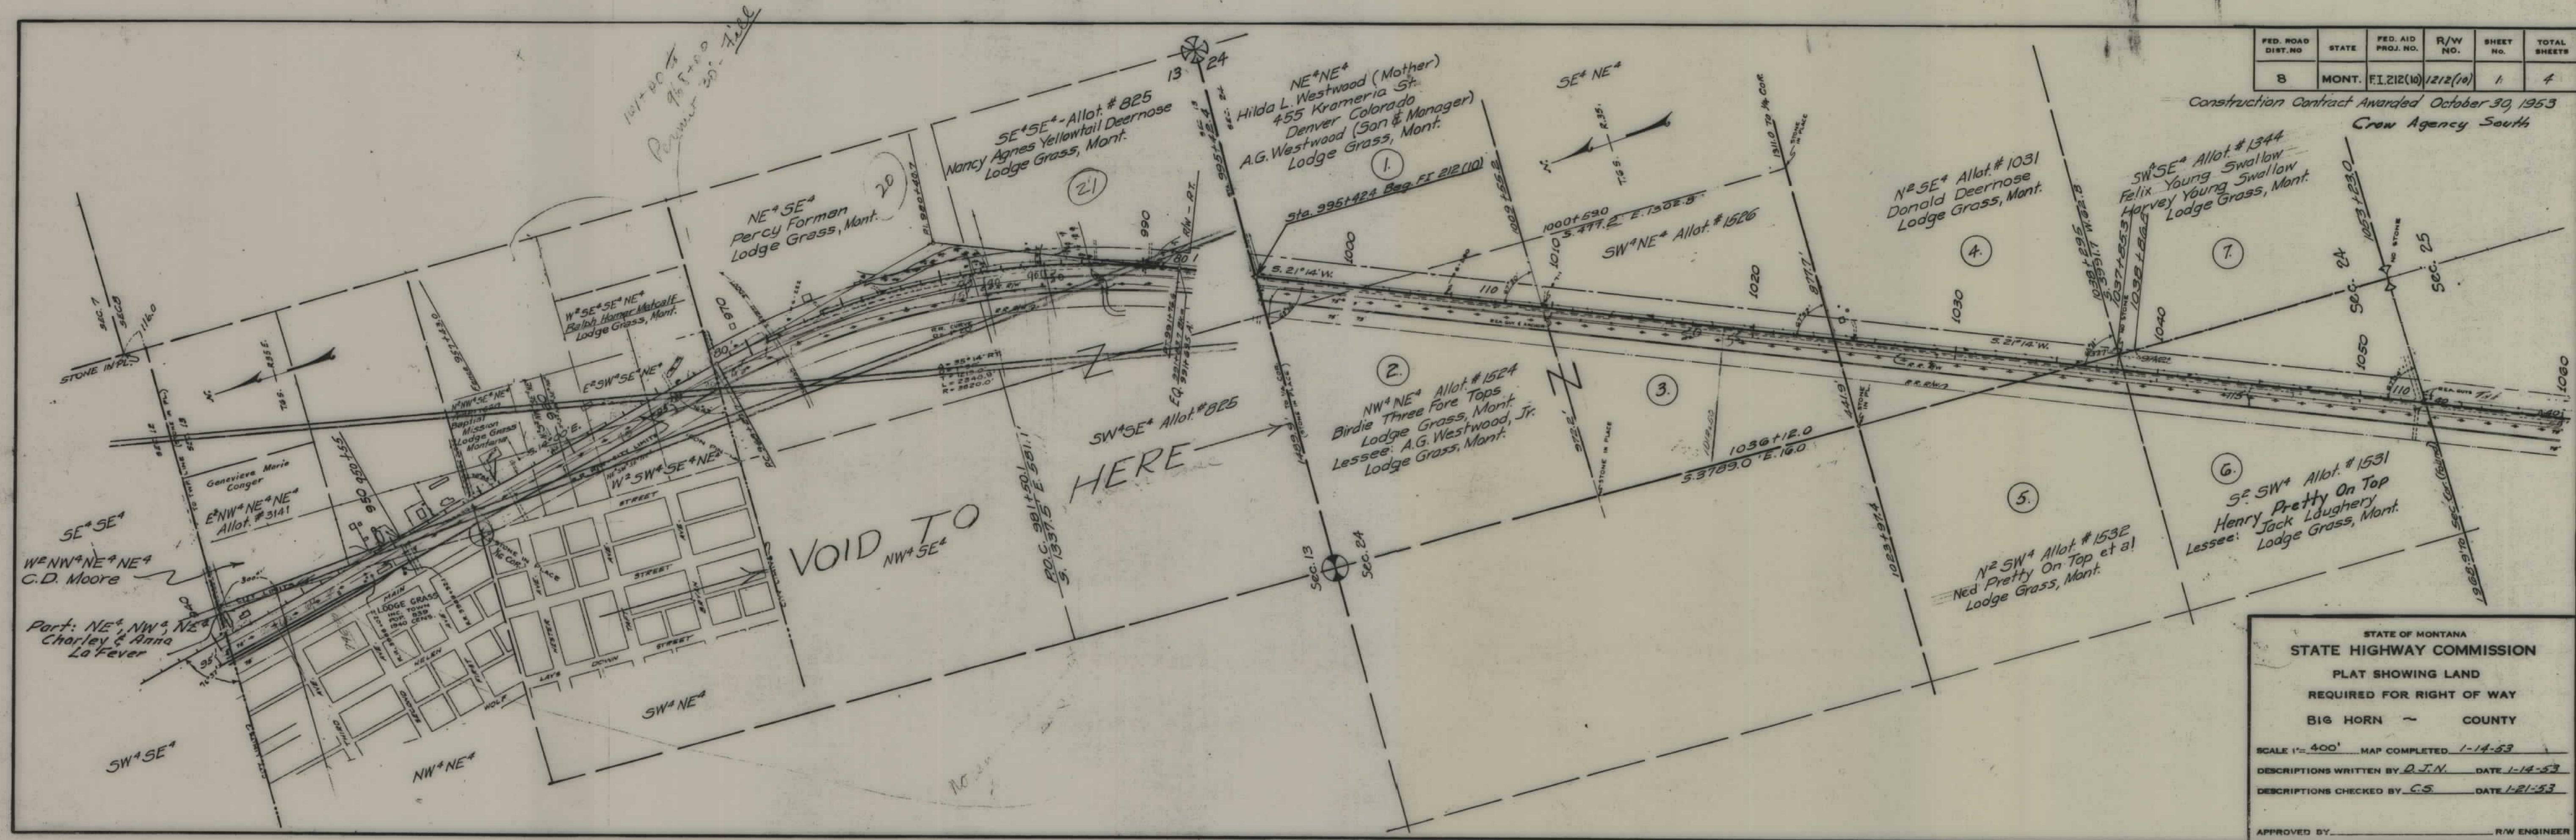


FED. ROAD DIST. NO.	STATE	FED. AID PROJ. NO.	R/W NO.	SHEET NO.	TOTAL SHEETS
8	MONT.	FI.212(10)	1212(10)	1	4

Construction Contract Awarded October 30, 1953
Crow Agency South

STATE OF MONTANA
STATE HIGHWAY COMMISSION
PLAT SHOWING LAND
REQUIRED FOR RIGHT OF WAY
BIG HORN ~ COUNTY
SCALE 1" = 400' MAP COMPLETED 1-14-53
DESCRIPTIONS WRITTEN BY D.J.N. DATE 1-14-53
DESCRIPTIONS CHECKED BY C.S. DATE 1-21-53
APPROVED BY _____ R/W ENGINEER

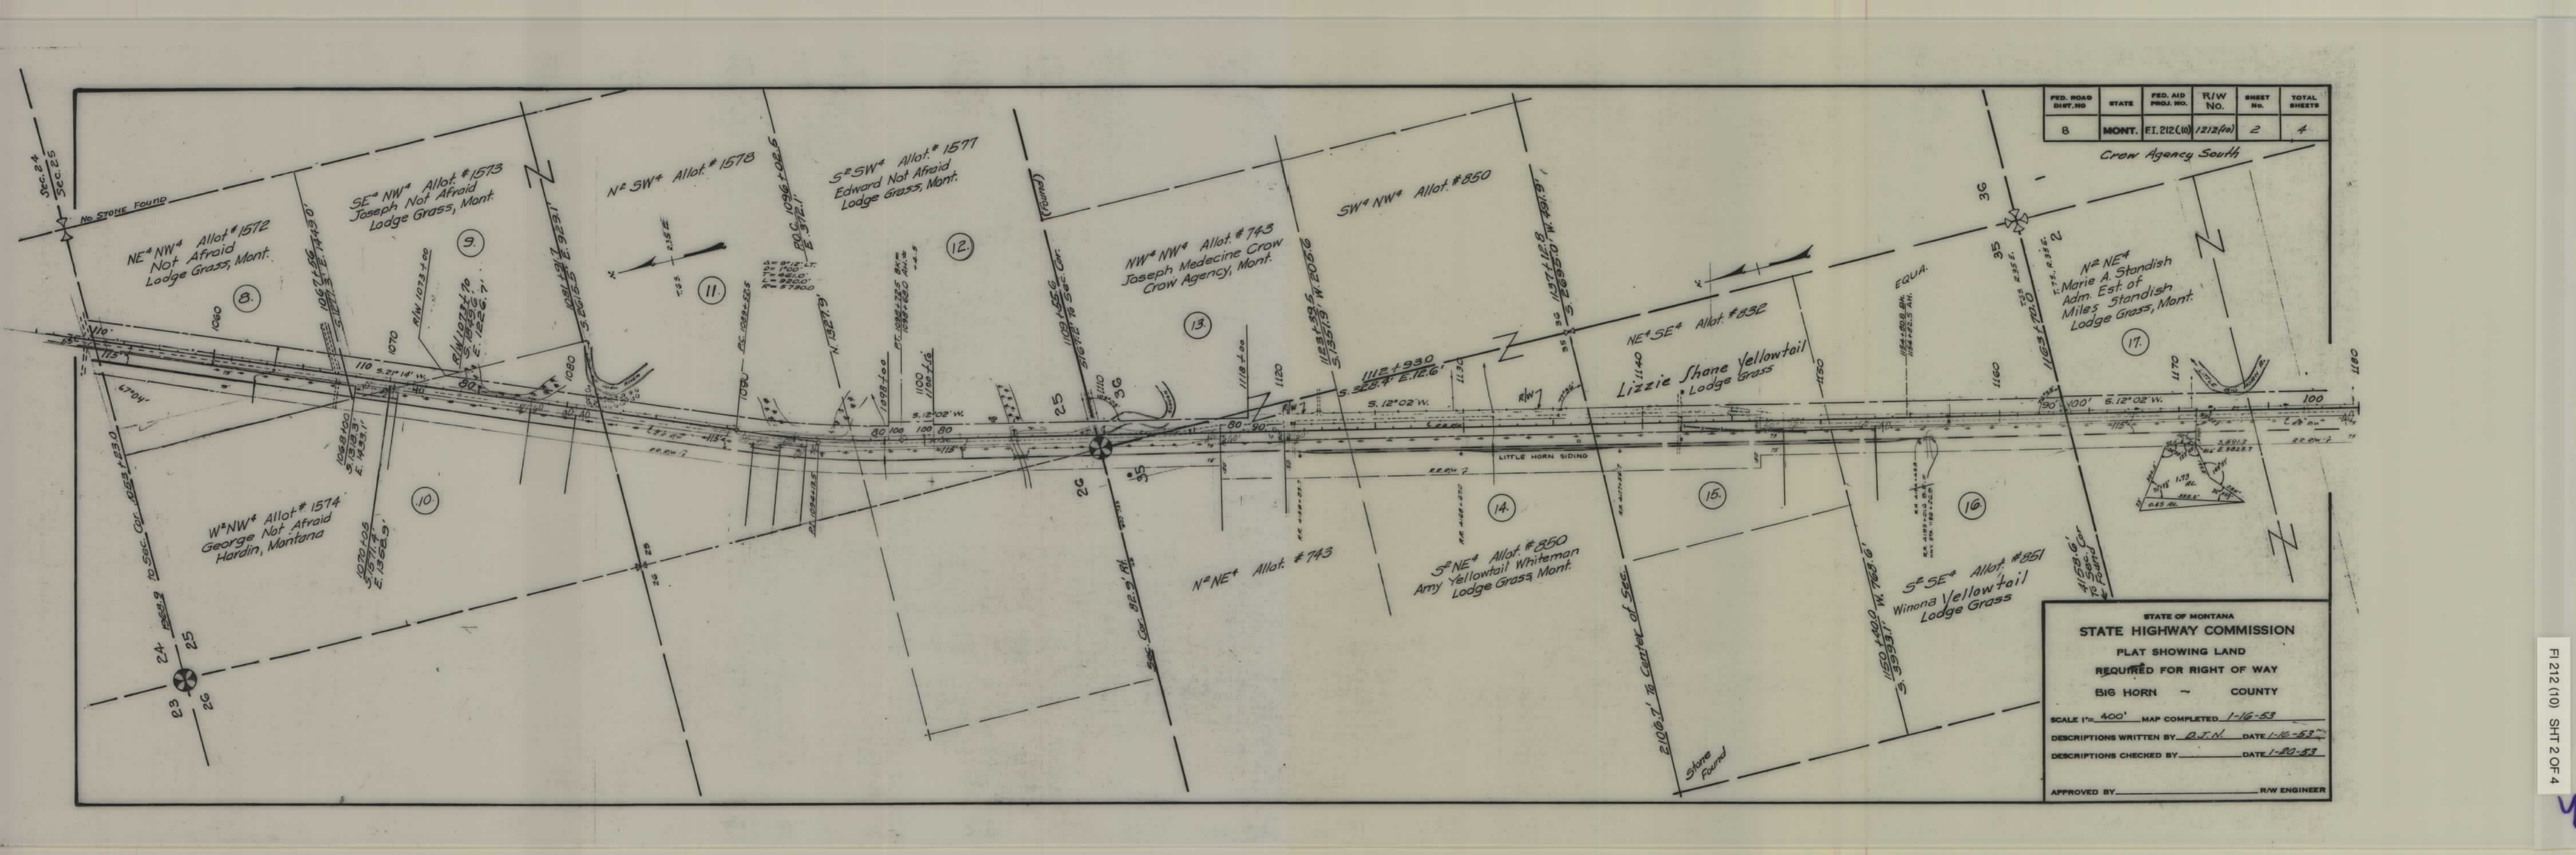


STATE OF MONTANA
STATE HIGHWAY COMMISSION
PLAT SHOWING LAND
REQUIRED FOR RIGHT OF WAY
BIG HORN - COUNTY
SCALE 1" = 400' MAP COMPLETED 1-16-53
DESCRIPTIONS WRITTEN BY D.J.N. DATE 1-16-53
DESCRIPTIONS CHECKED BY DATE 1-20-53
APPROVED BY _____ R/W ENGINEER

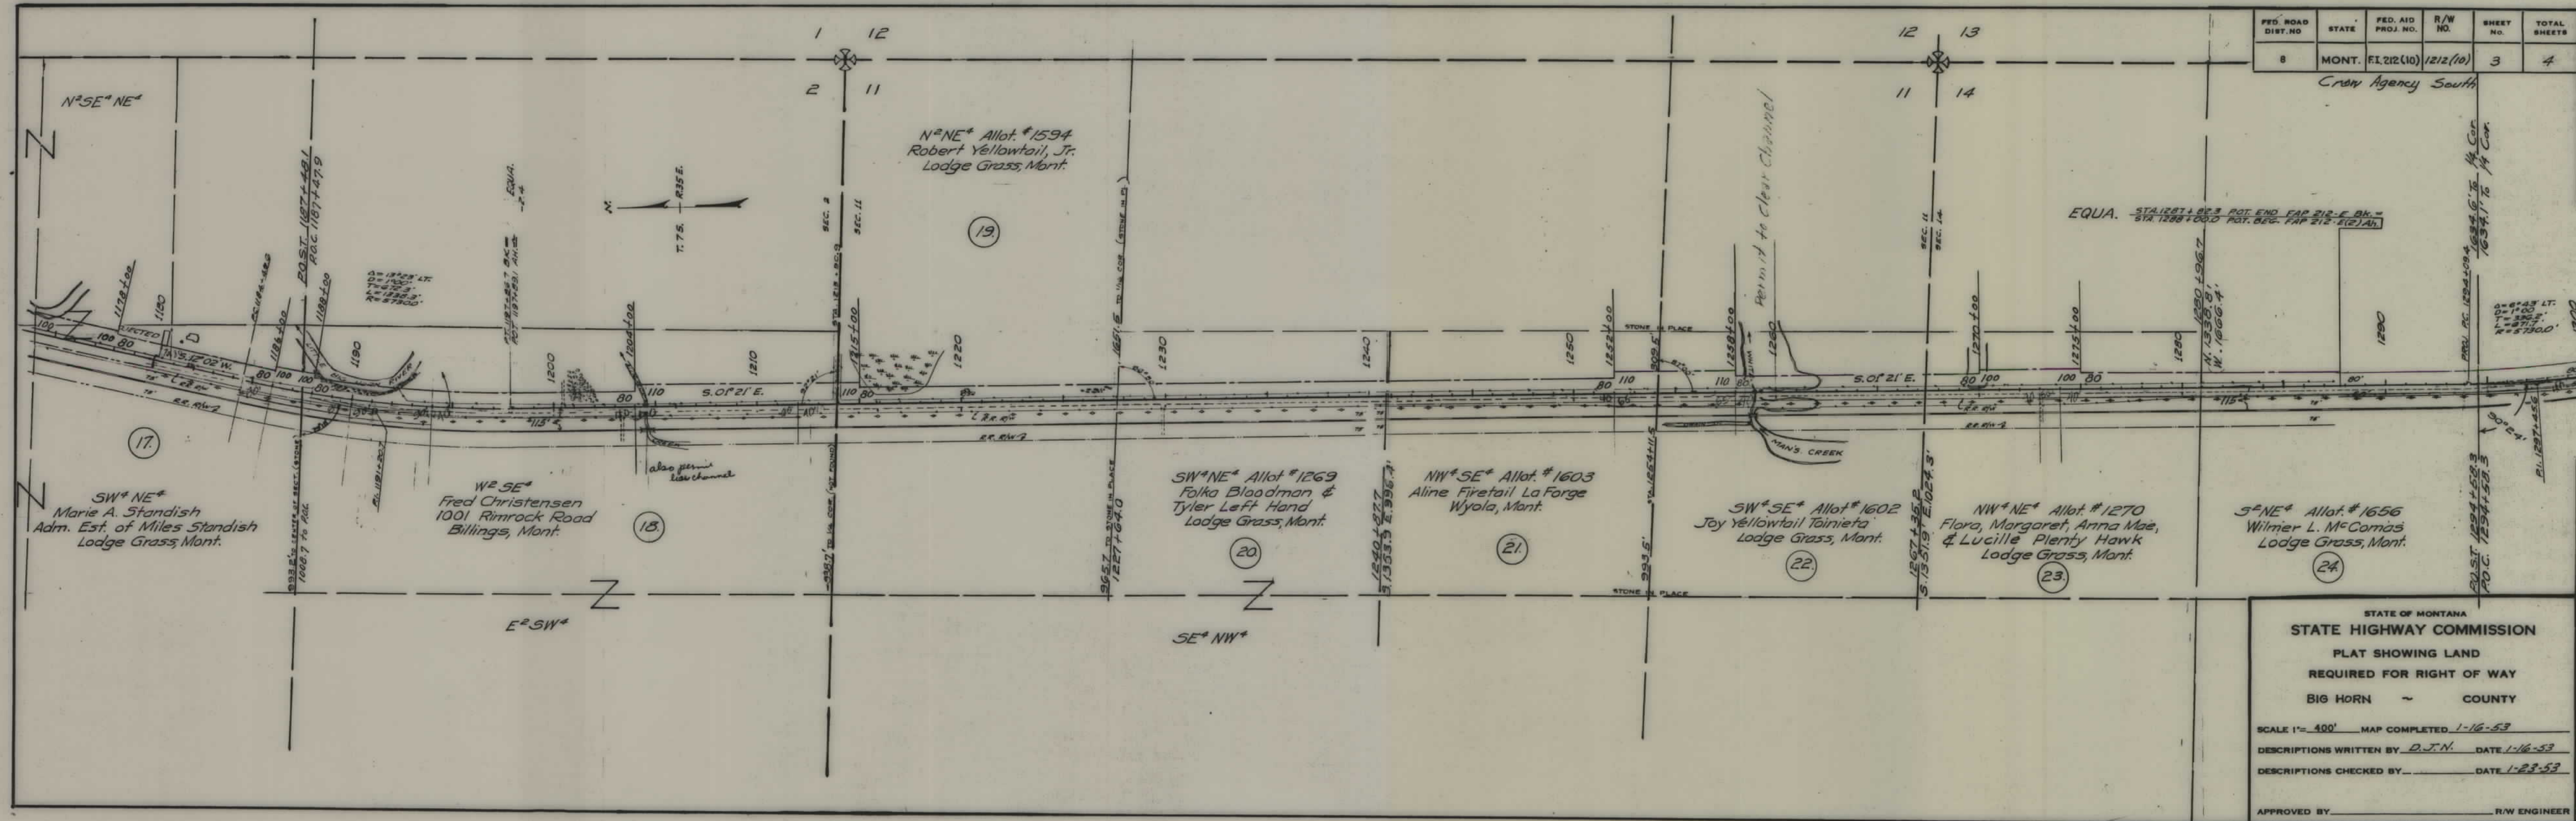

FED. ROAD DIST. NO.	STATE	FED. AID PROJ. NO.	R/W NO.	SHEET NO.	TOTAL SHEETS
8	MONT.	FI. 212(10)	1212(10)	4	4

Crow Agency South

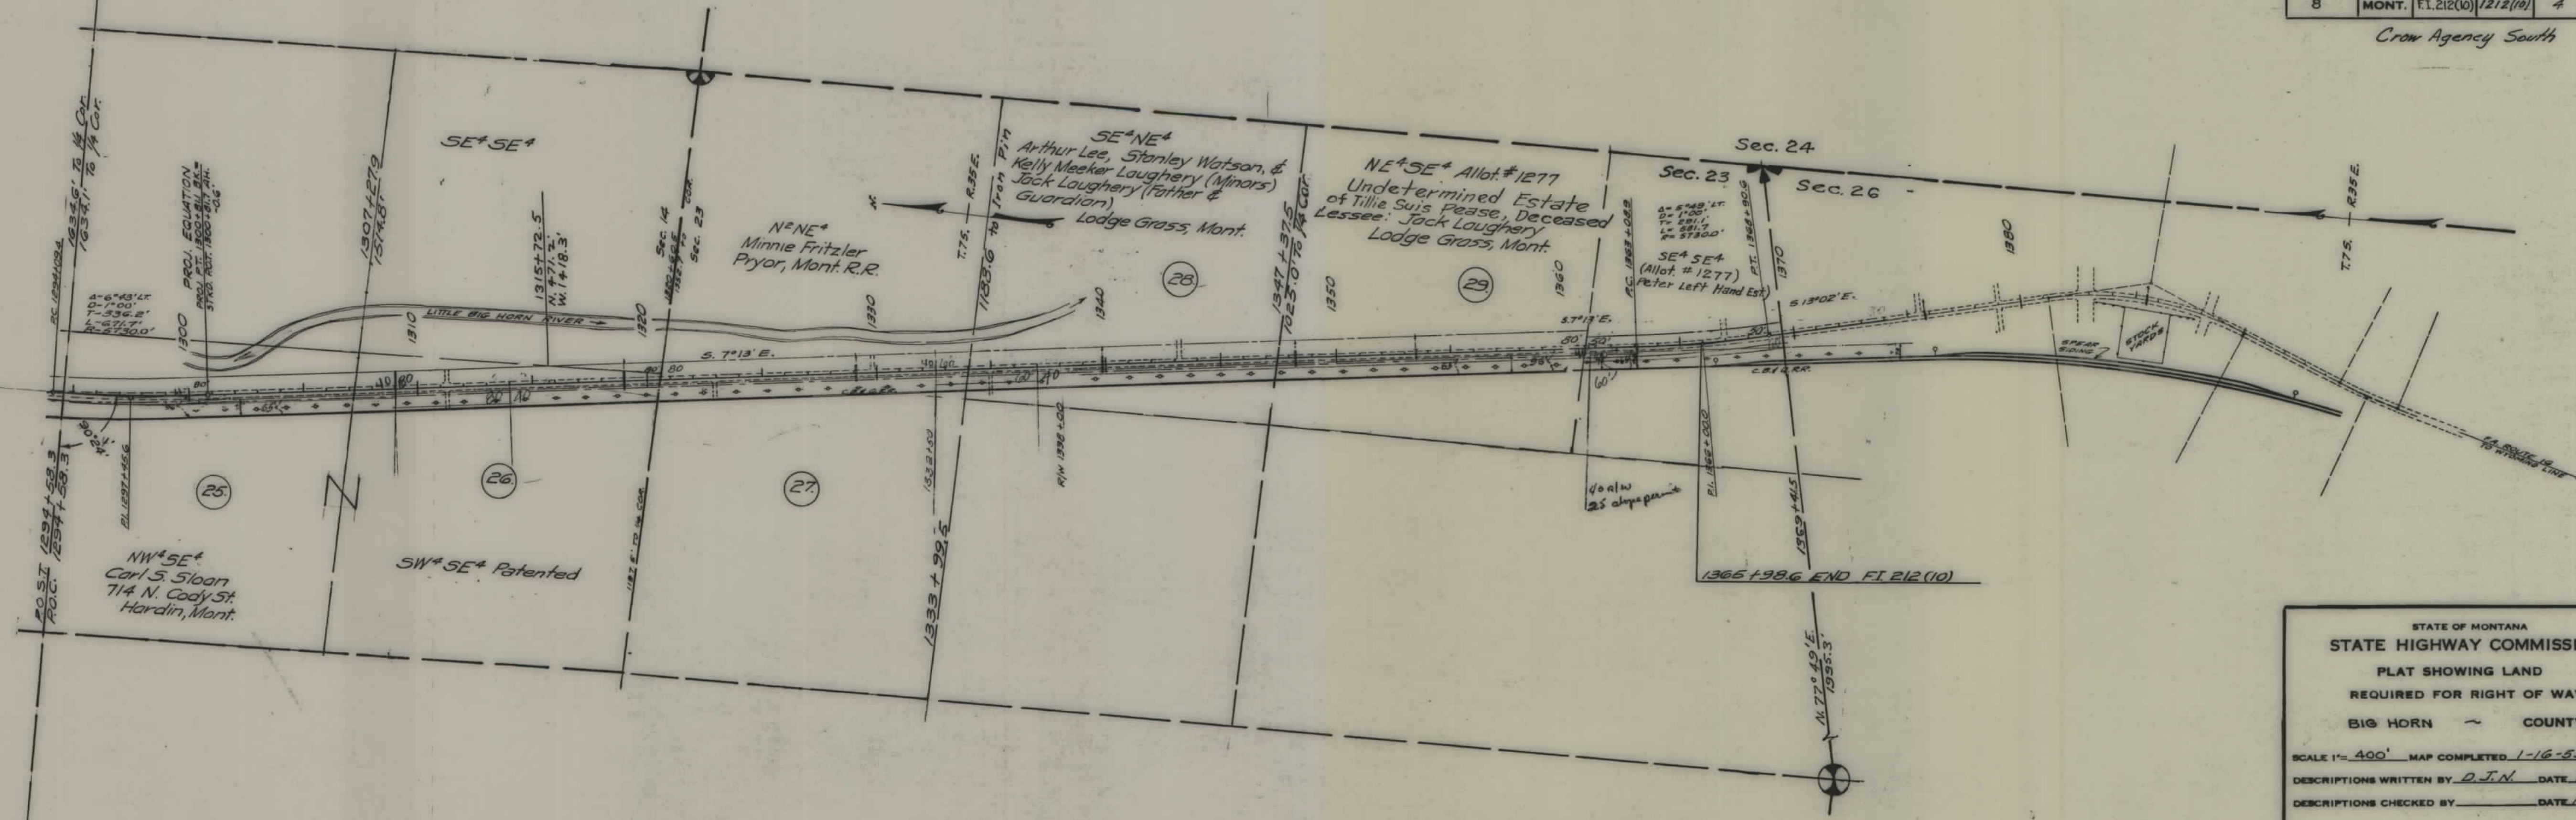

STATE OF MONTANA
 STATE HIGHWAY COMMISSION
 PLAT SHOWING LAND
 REQUIRED FOR RIGHT OF WAY
 BIG HORN ~ COUNTY
 SCALE 1"= 400' MAP COMPLETED 1-16-53
 DESCRIPTIONS WRITTEN BY D.J.N. DATE 1-16-53
 DESCRIPTIONS CHECKED BY DATE 1-23-53
 APPROVED BY _____ R/W ENGINEER