


PLANS
NOT
TO
SCALE


FED. ROAD DIST. NO.	STATE	FED. AID PROJ. NO.	R/W NO.	SHEET NO.	TOTAL SHEETS
8	MONT.	FI-212(11)	1212-11	1	7

ACCESS CONTROL MAPS
Crow Agency South

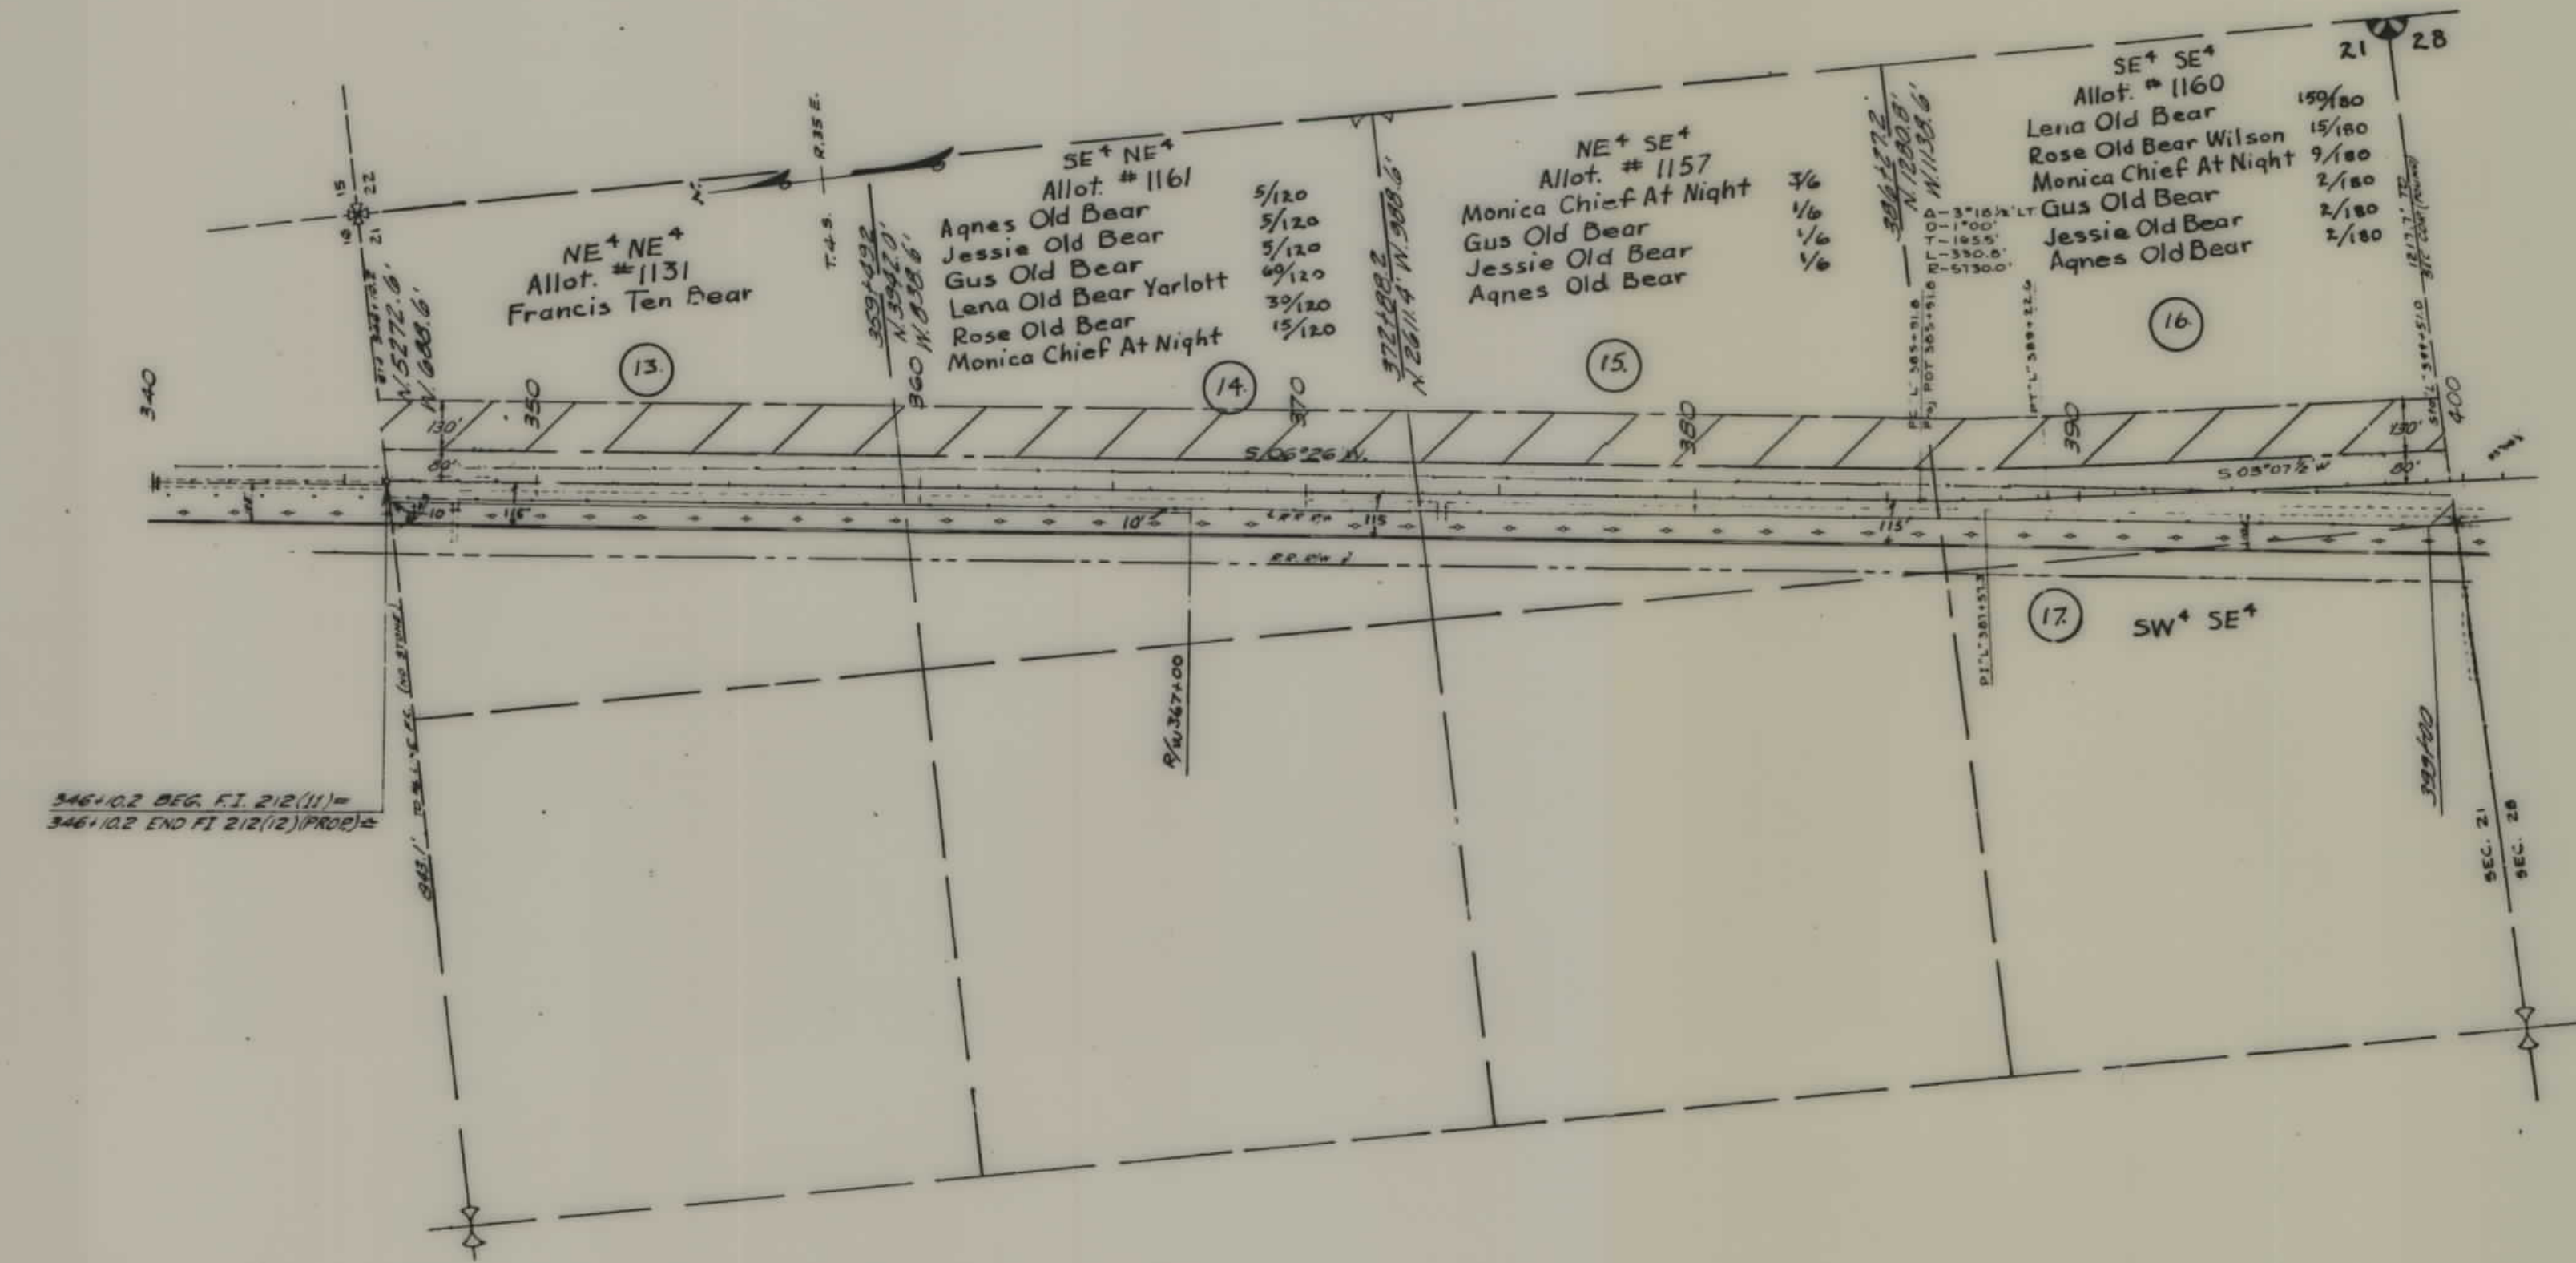

346+0.2 BEG. FI. 212(11)
346+0.2 END FI. 212(12) (PROP.)

STATE OF MONTANA
STATE HIGHWAY COMMISSION
LAND REQUIRED FOR RIGHT OF WAY
BIG HORN COUNTY
SCALE 1"=400' MAP COMPLETED 5-18-56

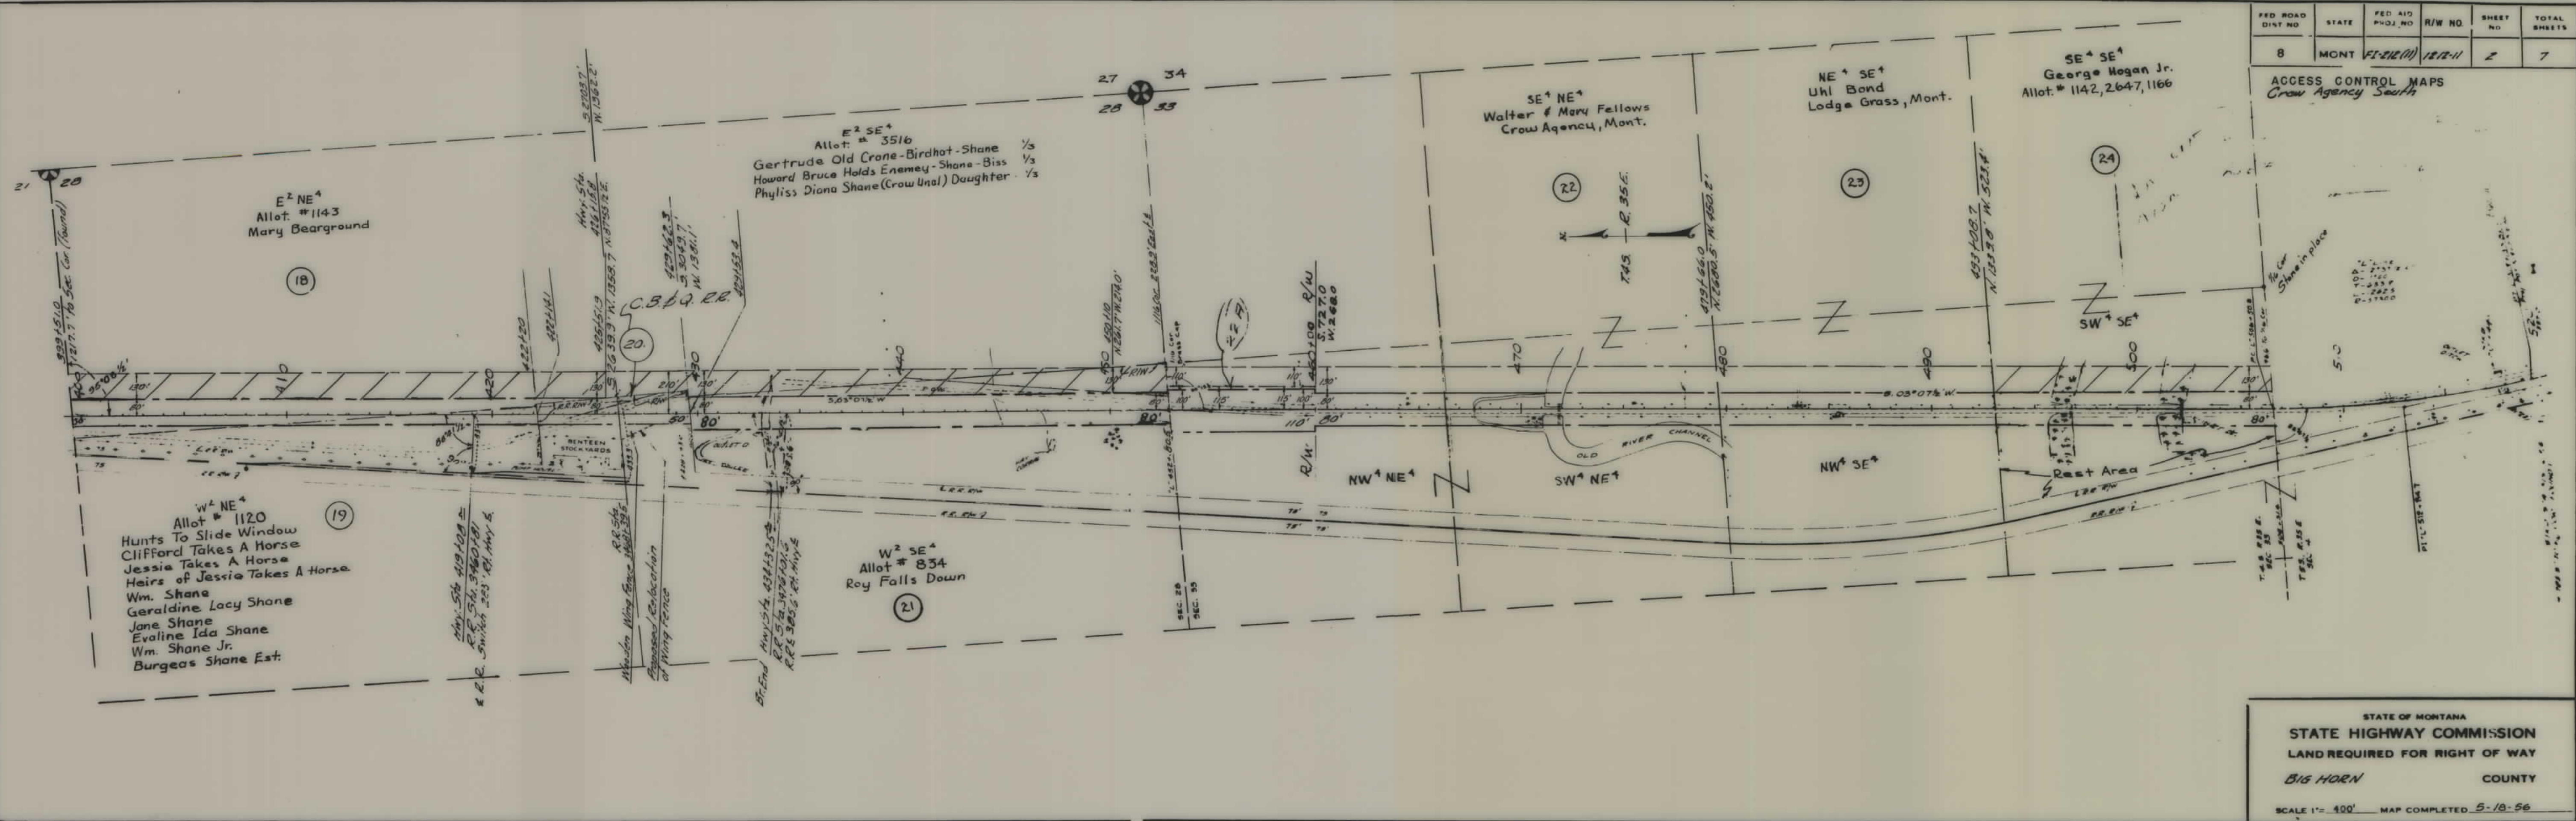


ACCESS CONTROL MAPS
Crow Agency South



FED. ROAD DIST. NO.	STATE	FED. AID PROJ. NO.	R/W NO.	SHEET NO.	TOTAL SHEETS
8	MONT.	FI-212(11)	1212-11	4	7

ACCESS CONTROL MAPS
Crow Agency South

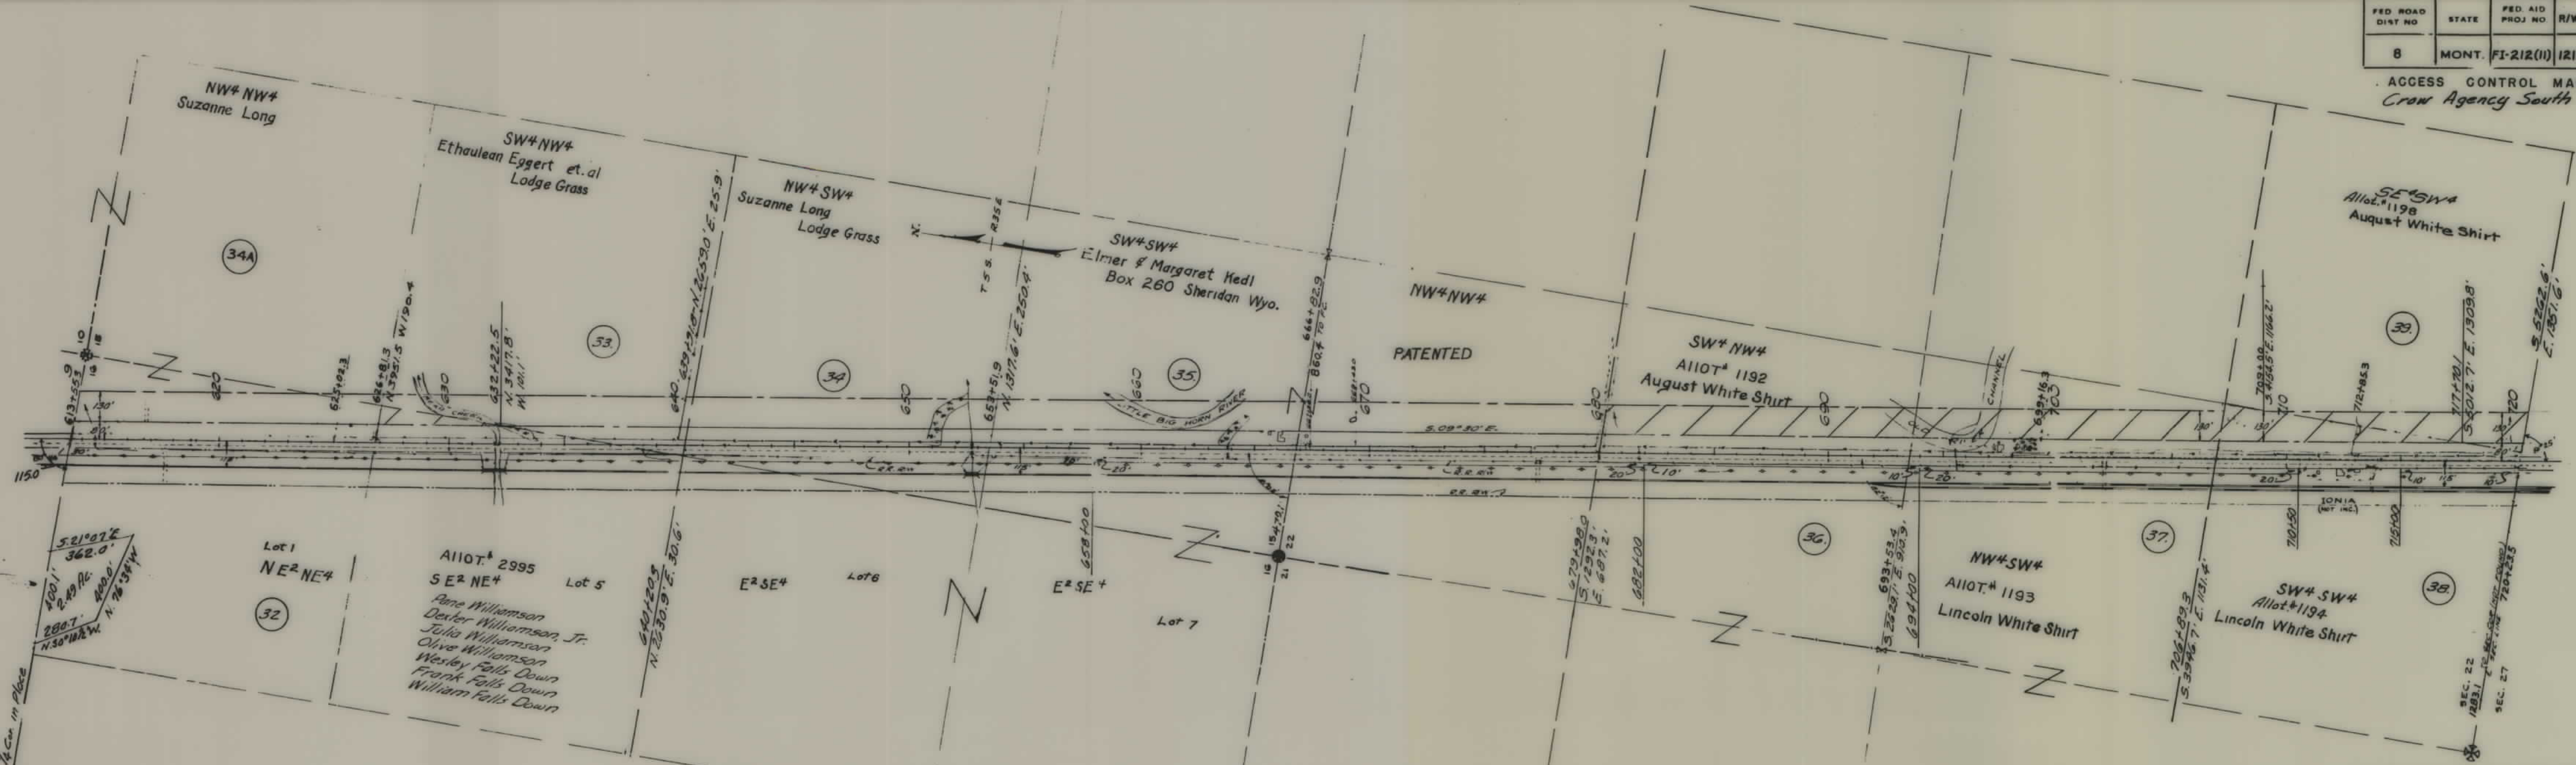

STATE OF MONTANA
STATE HIGHWAY COMMISSION
LAND REQUIRED FOR RIGHT OF WAY
BIG HORN COUNTY
SCALE 1" = 400' MAP COMPLETED 5-18-56

FED. ROAD DIST. NO.	STATE	FED. AID PROJ. NO.	R/W NO.	SHEET NO.	TOTAL SHEETS
8	MCNT	FI-212(1)	1212-11	5	7

ACCESS CONTROL MAPS
Crow Agency South



STATE OF MONTANA
STATE HIGHWAY COMMISSION
LAND REQUIRED FOR RIGHT OF WAY
BIG HORN COUNTY
SCALE 1" = 100' MAP COMPLETED 5-18-56

