

PLANS
NOT
TO
SCALE

I hereby certify that the tribes of the Crow Indian Reservation are not organized under the Indian Reorganization Act of June 18, 1934.

SUPERINTENDENT, Crow Indian Reservation.

DEPARTMENT OF THE INTERIOR
United States Indian Service, Crow Indian Agency
Crow Agency, Montana

APPROVED, sheet 1, as shown hereon between the highway stations listed below, subject to the provisions of the Act of March 4, 1915, (38 Stat. L. 1186) and departmental regulations thereunder, and subject also to any prior valid existing rights and adverse claims. This approval covers only Indian trust allotments and tribal lands under the jurisdiction of the Secretary of the Interior:

ALLOTMENT	FROM STA.	TO STA.
Tribal Land	1369/41.5	1383/80.6
Tribal Land	1383/80.6	1399/48.2
#1275	1414/50.1	1428/93.4

(date)

SUPERINTENDENT


FED. ROAD DIST. NO.	STATE	FED. AID PROJ. NO.	STATE R/W No.	SHEET NO.	TOTAL SHEETS
1	MONT.	212-81	3612	1	3

(9)

STATE OF MONTANA
STATE HIGHWAY COMMISSION
PLAT SHOWING LAND
REQUIRED FOR RIGHT OF WAY
BIG HORN COUNTY

SCALE 1" = 400' MAP COMPLETED 2-25-46
DESCRIPTIONS WRITTEN BY EOP DATE 5-15-46
DESCRIPTIONS CHECKED BY DATE
APPROVED BY PLANS DEPT.
APPROVED BY P.W. ENGINEER

58708
12

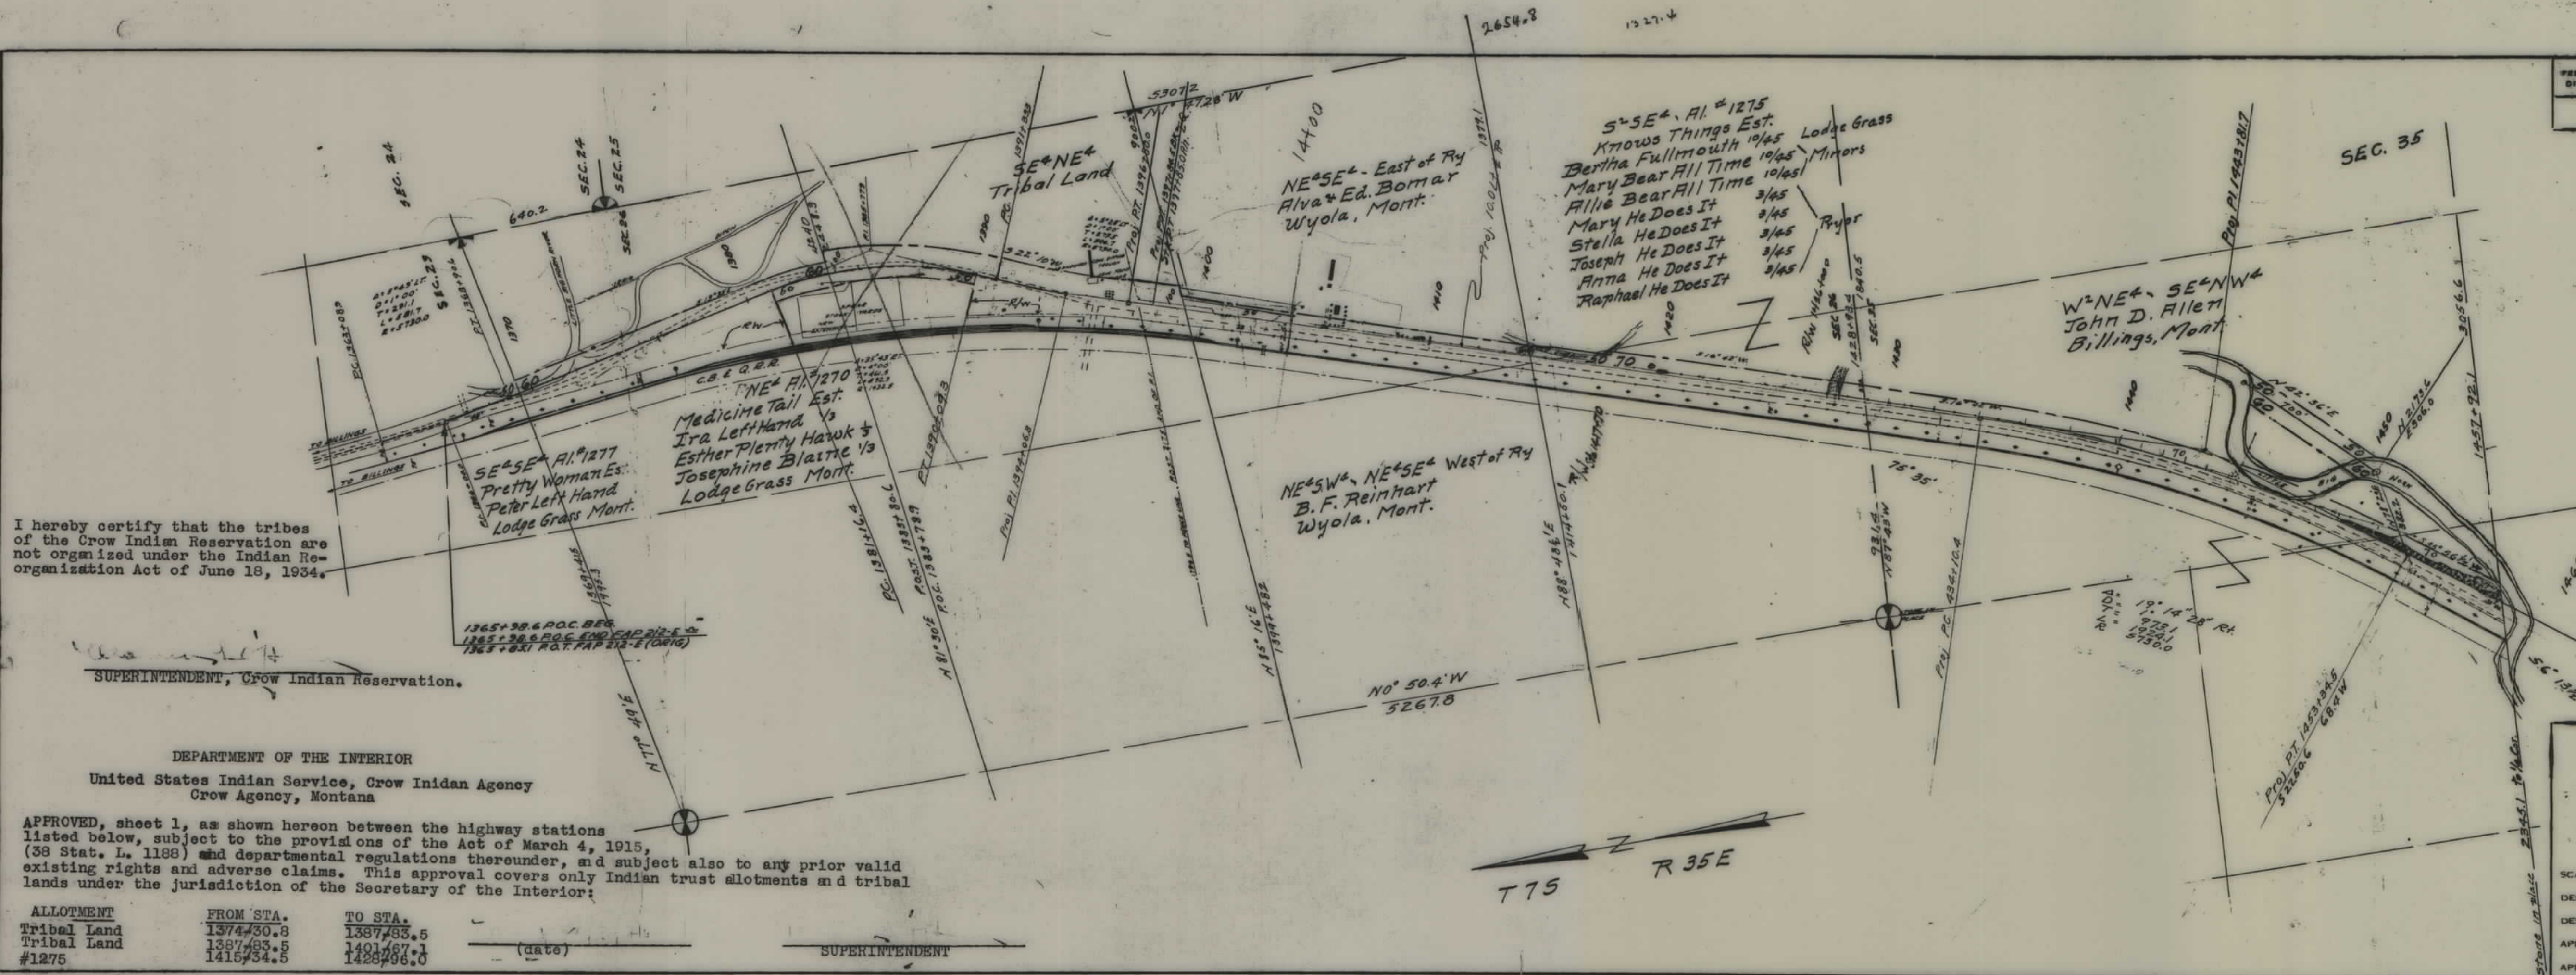

FED. ROAD DIST. NO.	STATE	FED. AID PROJ. NO.	STATE R/W No.	SHEET NO.	TOTAL SHEETS
1	MONT.	FI 212(9)	3612	1	3

I hereby certify that the tribes of the Crow Indian Reservation are not organized under the Indian Reorganization Act of June 18, 1934.

SUPERINTENDENT, Crow Indian Reservation.

DEPARTMENT OF THE INTERIOR
United States Indian Service, Crow Indian Agency
Crow Agency, Montana

APPROVED, sheet 1, as shown hereon between the highway stations listed below, subject to the provisions of the Act of March 4, 1915, (38 Stat. L. 1188) and departmental regulations thereunder, and subject also to any prior valid existing rights and adverse claims. This approval covers only Indian trust allotments and tribal lands under the jurisdiction of the Secretary of the Interior:

ALLOTMENT	FROM STA.	TO STA.
Tribal Land	1374/30.8	1387/43.5
Tribal Land	1387/43.5	1401/67.1
#1275	1415/34.5	1428/96.0

(date)

SUPERINTENDENT

STATE OF MONTANA
STATE HIGHWAY COMMISSION
PLAT SHOWING LAND
REQUIRED FOR RIGHT OF WAY
BIG HORN COUNTY

SCALE 1" = 400' MAP COMPLETED 2-25-46
DESCRIPTIONS WRITTEN BY EOP DATE 5-15-46
DESCRIPTIONS CHECKED BY DATE
APPROVED BY PLANS DEPT.
APPROVED BY R/W ENGINEER

~~APPROVED, sheets 1 to 6, inclusive, as shown hereon between the highway survey stations listed below, subject to the provisions of the Act of March 4, 1915, (38 Stat. L. 1168) and departmental regulations thereunder, and subject also to any prior valid existing rights and adverse claims. This approval covers only Indian trust allotments and tribal lands under the jurisdiction of the Secretary of the Interior:~~

ALLOTMENT	FROM STA.	TO STA.	ALLOTMENT	FROM STA.	TO STA.
#161B	1540/15.8	1566/31.3	#3326	1816/57.9	1845/09.6
Tribal Land	1618/60.0	1631/86.4	#1674	1845/09.6	1874/74.1
#330	1631/86.4	1648/99.3	#1241	1874/74.1	1889/42.7
#325	1688/76.0	1701/94.8	#1241	1898/16.6	1918/71.5
#323	1728/71.0	1743/41.0	#1673	1918/71.5	1929/10.7
#322	1743/41.0	1743/80.0	#1536	1933/29.7	1966/22.1
#324	1743/80.0	1758/11.0	#1674	1966/22.1	2020/58.9
#3081	1758/11.0	1773/92.0	#3187	2020/58.9	2047/04.3
3080	1773/92.0	1787/49.5	#2905	2060/27.8	2086/74.6
#2648	1787/49.5	1816/57.9	#1518	2086/74.6	2099/08.1


SUPERINTENDENT

W²NW⁴ A1. #1618
Gros Ventre #2
Flora Deer Plenty Hawk $\frac{1}{2}$ Lodge Grass
Esther Plenty Hawk $\frac{1}{2}$ Crow Agency
Effie Plenty Hawk $\frac{1}{2}$ Lodge Grass
Lucille Plenty Hawk $\frac{1}{2}$ " "

NW⁴S W⁴
W. I. Holbert
Manhattan, Kan.

SUPERINTENDENT
Crow Indian Reservation

SCALE 1"= 400' MAP COMPLETED 2-25-46
 DESCRIPTIONS WRITTEN BY EOP DATE 4-15-46
 DESCRIPTIONS CHECKED BY _____ DATE _____
 APPROVED BY _____ PLANS DEPT.
 APPROVED BY _____ R/W ENGINEER

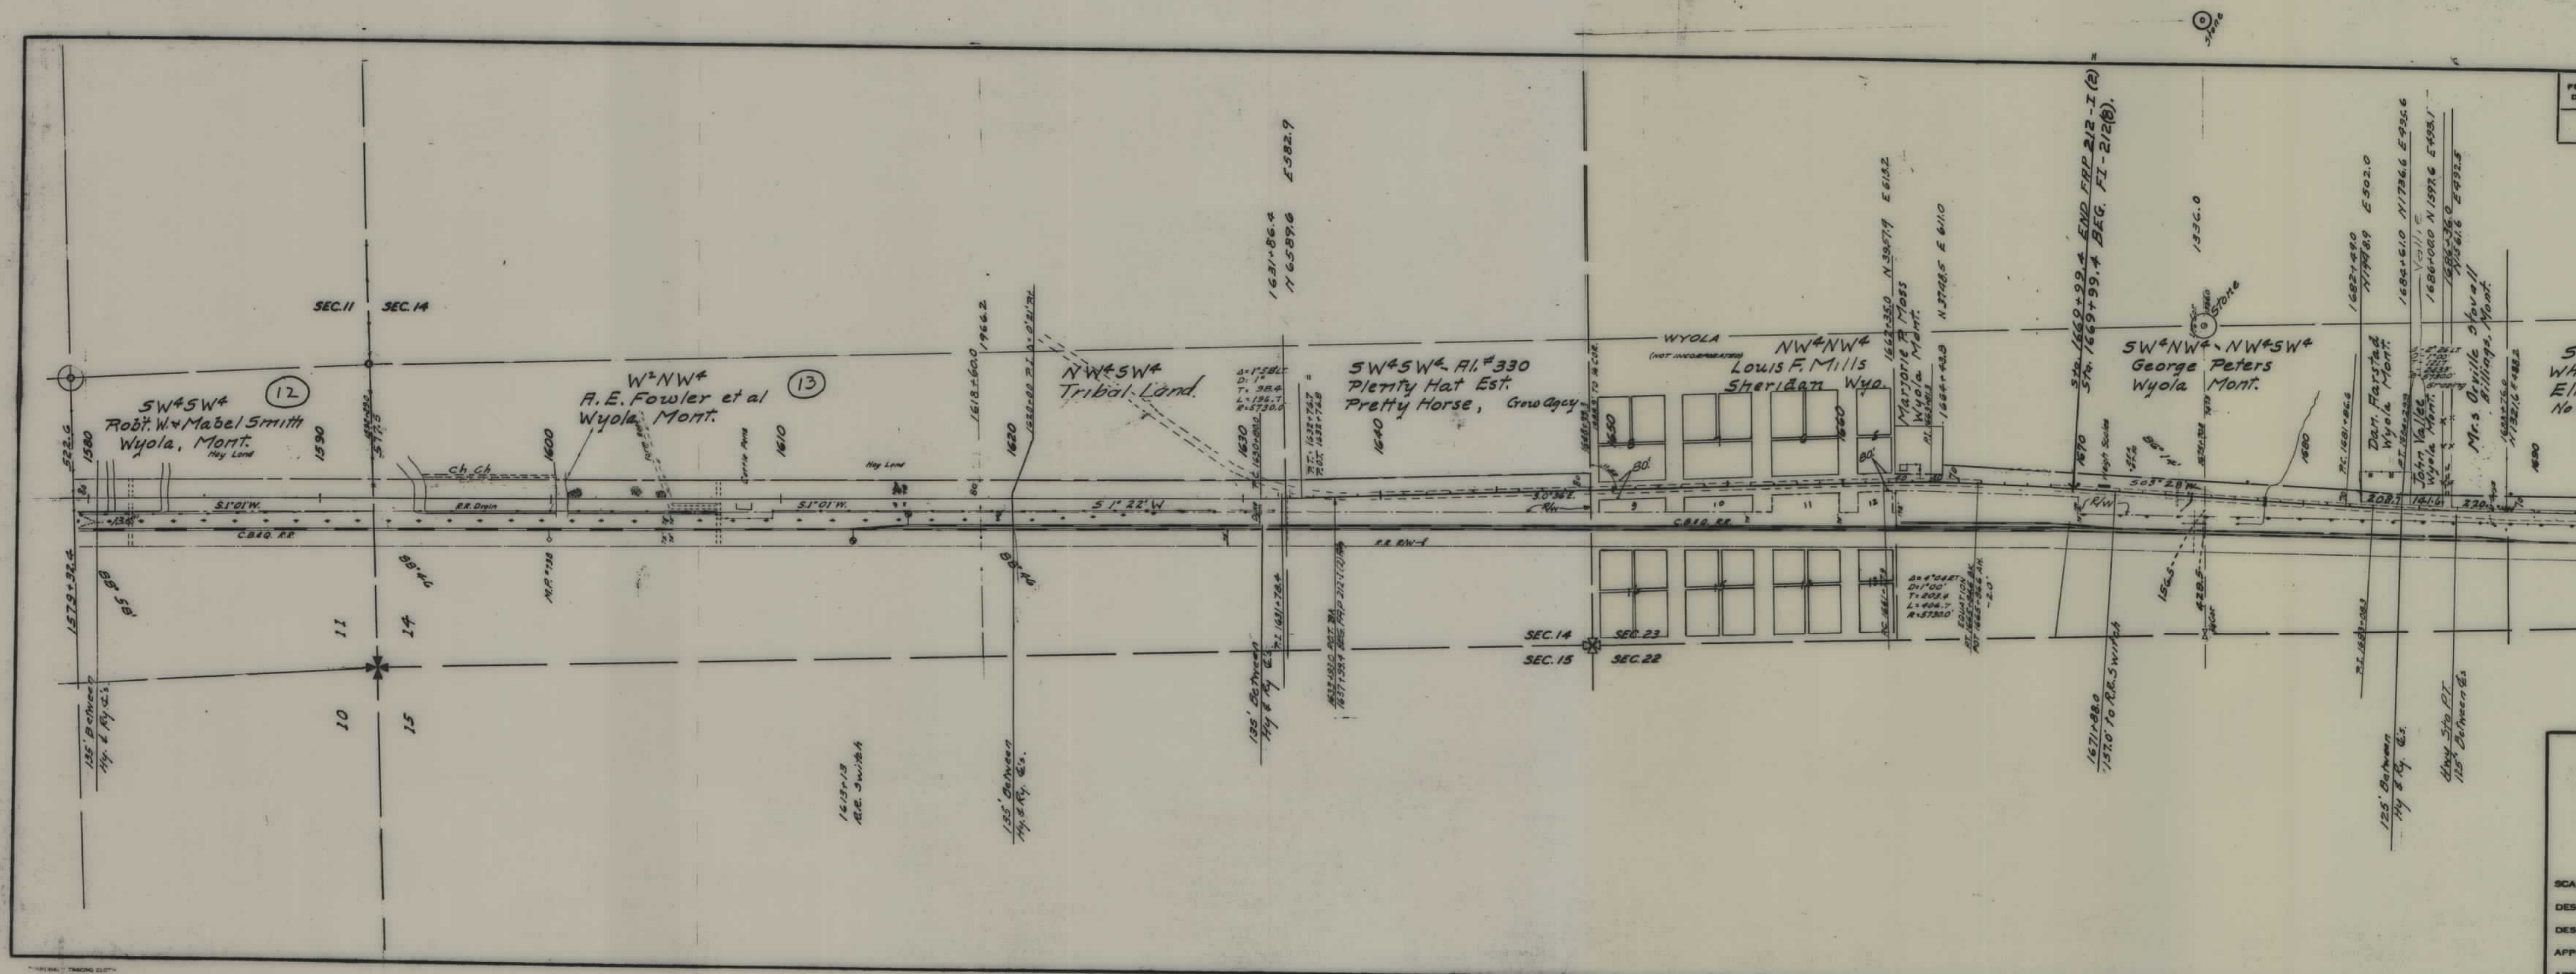

FED. ROAD DIST. NO.	STATE	FED. AID PROJ. NO.	STATE %/W No.	SHEET NO.	TOTAL SHEETS
1	MONT.	FZ 212(9)	36/2	3	3

SW⁴SW⁴ AL. #325
White Bellied Wolf Est.
Eli Blackhawk Est.
No heirs See Supt. O'Hara

STATE OF MONTANA
STATE HIGHWAY COMMISSION
PLAT SHOWING LAND
REQUIRED FOR RIGHT OF WAY
BIG HORN COUNTY

SCALE 1"=400' MAP COMPLETED 2-25-46
DESCRIPTIONS WRITTEN BY ZOP DATE 4-15-46
DESCRIPTIONS CHECKED BY DATE
APPROVED BY PLANS DEPT.
APPROVED BY R/W ENGINEER