

PLANS

NOT

TO


SCALE

FED. ROAD DIST. NO.	STATE	FED. AID PROJECT NUMBERS		STATE NO.	SHEET NO.	TOTAL SHEETS
		CONST. NO.	R/W NO.			
8	MONT.		F-215 (10)	1215-10	1	15

LOLO - MISSOULA

STATE OF MONTANA STATE HIGHWAY COMMISSION

RIGHT OF WAY PLAN OF FEDERAL AID PROJECT NO. F-215(10) R/W F-215() CONST. LOLO-MISSOULA

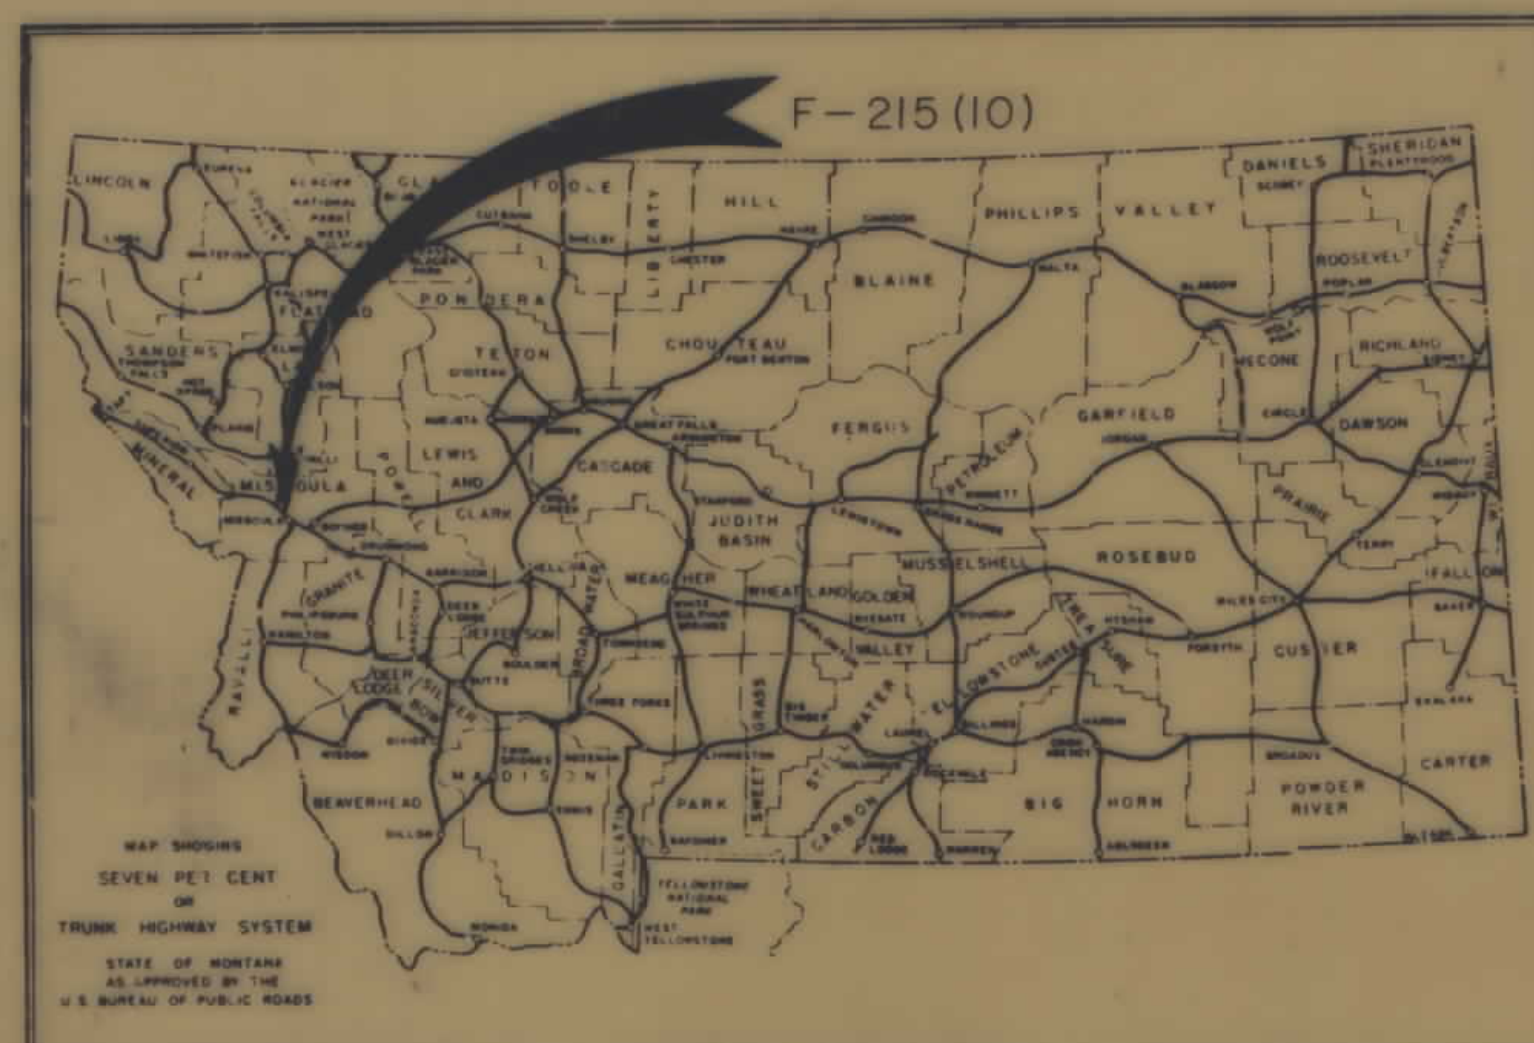

CONVENTIONAL SIGNS

STATE AND NATIONAL LINE.....	— — — — —
COUNTY LINE.....	— — — — —
CITY, VILLAGE OR BOROUGH LINE.....	— — — — —
TOWNSHIP LINE.....	— — — — —
SECTION LINE.....	— — — — —
RESERVATION LINE.....	— — — — —
FENCE LINE.....	— — — — —
GUARD RAIL.....	— — — — —
OWNERSHIP BOUNDARY.....	— — — — —
RIGHT OF WAY LINE.....	— — — — —
RIGHT OF WAY LINE FENCED.....	— — — — —
TRAVELED WAY.....	— — — — —
RAILROADS.....	— — — — —
RETAINING WALLS.....	— — — — —
BASE OR SURVEY LINE.....	— — — — —
LEVEE.....	— — — — —
CULVERTS IN PLACE (PLAN).....	— — — — —
NEW CULVERTS (PROFILE).....	— — — — —
TROLLEY POLE.....	— — — — —
POWER POLE.....	— — — — —
TELEPHONE OR TELEGRAPH POLE.....	— — — — —
MARSH.....	— — — — —
DITCH.....	— — — — —
RIPRAP.....	— — — — —
BRIDGE.....	— — — — —
SECTION CORNER.....	FOUND UNFOUND
1/4 SECTION CORNER.....	FOUND UNFOUND
1/16 CORNER.....	FOUND UNFOUND
CENTER OF SECTION.....	— — — — —
CONTROL OF ACCESS WITH FENCE.....	— — — — —
CONTROL OF ACCESS WITHOUT FENCE.....	— — — — —
PARCEL NUMBER.....	— — — — —
CATTLE GUARD.....	— — — — —
GATE IN FENCE.....	— — — — —
CONSTRUCTION LIMITS.....	CUT FILL

424+00.0 BEG. F-215(10)
858+33.4 ON FAP 215E




836+95.0 END F-215(10) R/W

817+73.9 END F-215() CONST

OWNERSHIPS			TOTAL	GROSS R/W	R.T.W.	AREA TO BE	REMAINDER	
PARCEL	N A M E	A D D R E S S	AREA	AREA	AREA	ACQUIRED	LEFT	RIGHT
13	ROSS O. & IRENE F. BRILLHART	RT. #3 - MISSOULA, MONT.	596.00±	5.12 AC.	1.88	3.24 AC.	198.90 AC.	391.98± AC.
14	BYRON E. & ROBERTA E. BALDWIN	SEWARD, ALASKA	5.00	0.54 AC.	-	0.54 AC.		4.46 AC.
15	RICHARD D. ROSSIGNOL	LOLO, MONT.	550.00	15.49 AC.	3.60	11.89 AC.	402.68 AC.	129.83 AC.
16	JOHN J. & LYDIA HIRNING	RT. #3 - MISSOULA, MONT.	80.00	5.14 AC.	2.28	2.86 AC.		
17	RICHARD D. ROSSIGNOL	LOLO, MONT.		12.98 AC.	4.98	8.00 AC.	27.15 AC.	27.71 AC.
14A	BYRON E. & ROBERTA E. BALDWIN	SEWARD, ALASKA	4.46	0.37 AC.		0.37 AC.		4.09 AC.
14.1	EZRA G. & RUBY A. BALDWIN	RT. 3 - MISSOULA, MONT.	5.50	0.54 AC.	0.54 AC.	0.54 AC.	4.96 AC.	
16A	JOHN J. & LYDIA HIRNING	RT. 3 - MISSOULA, MONT.	74.86	1.32 AC.		1.32 AC.	45.83 AC.	27.71 AC.

FED. ROAD DIST. NO.	STATE	FED. AID PROJECT NO.	STATE	SHEET NO.	TOTAL SHEETS
8	MONT.			4	15

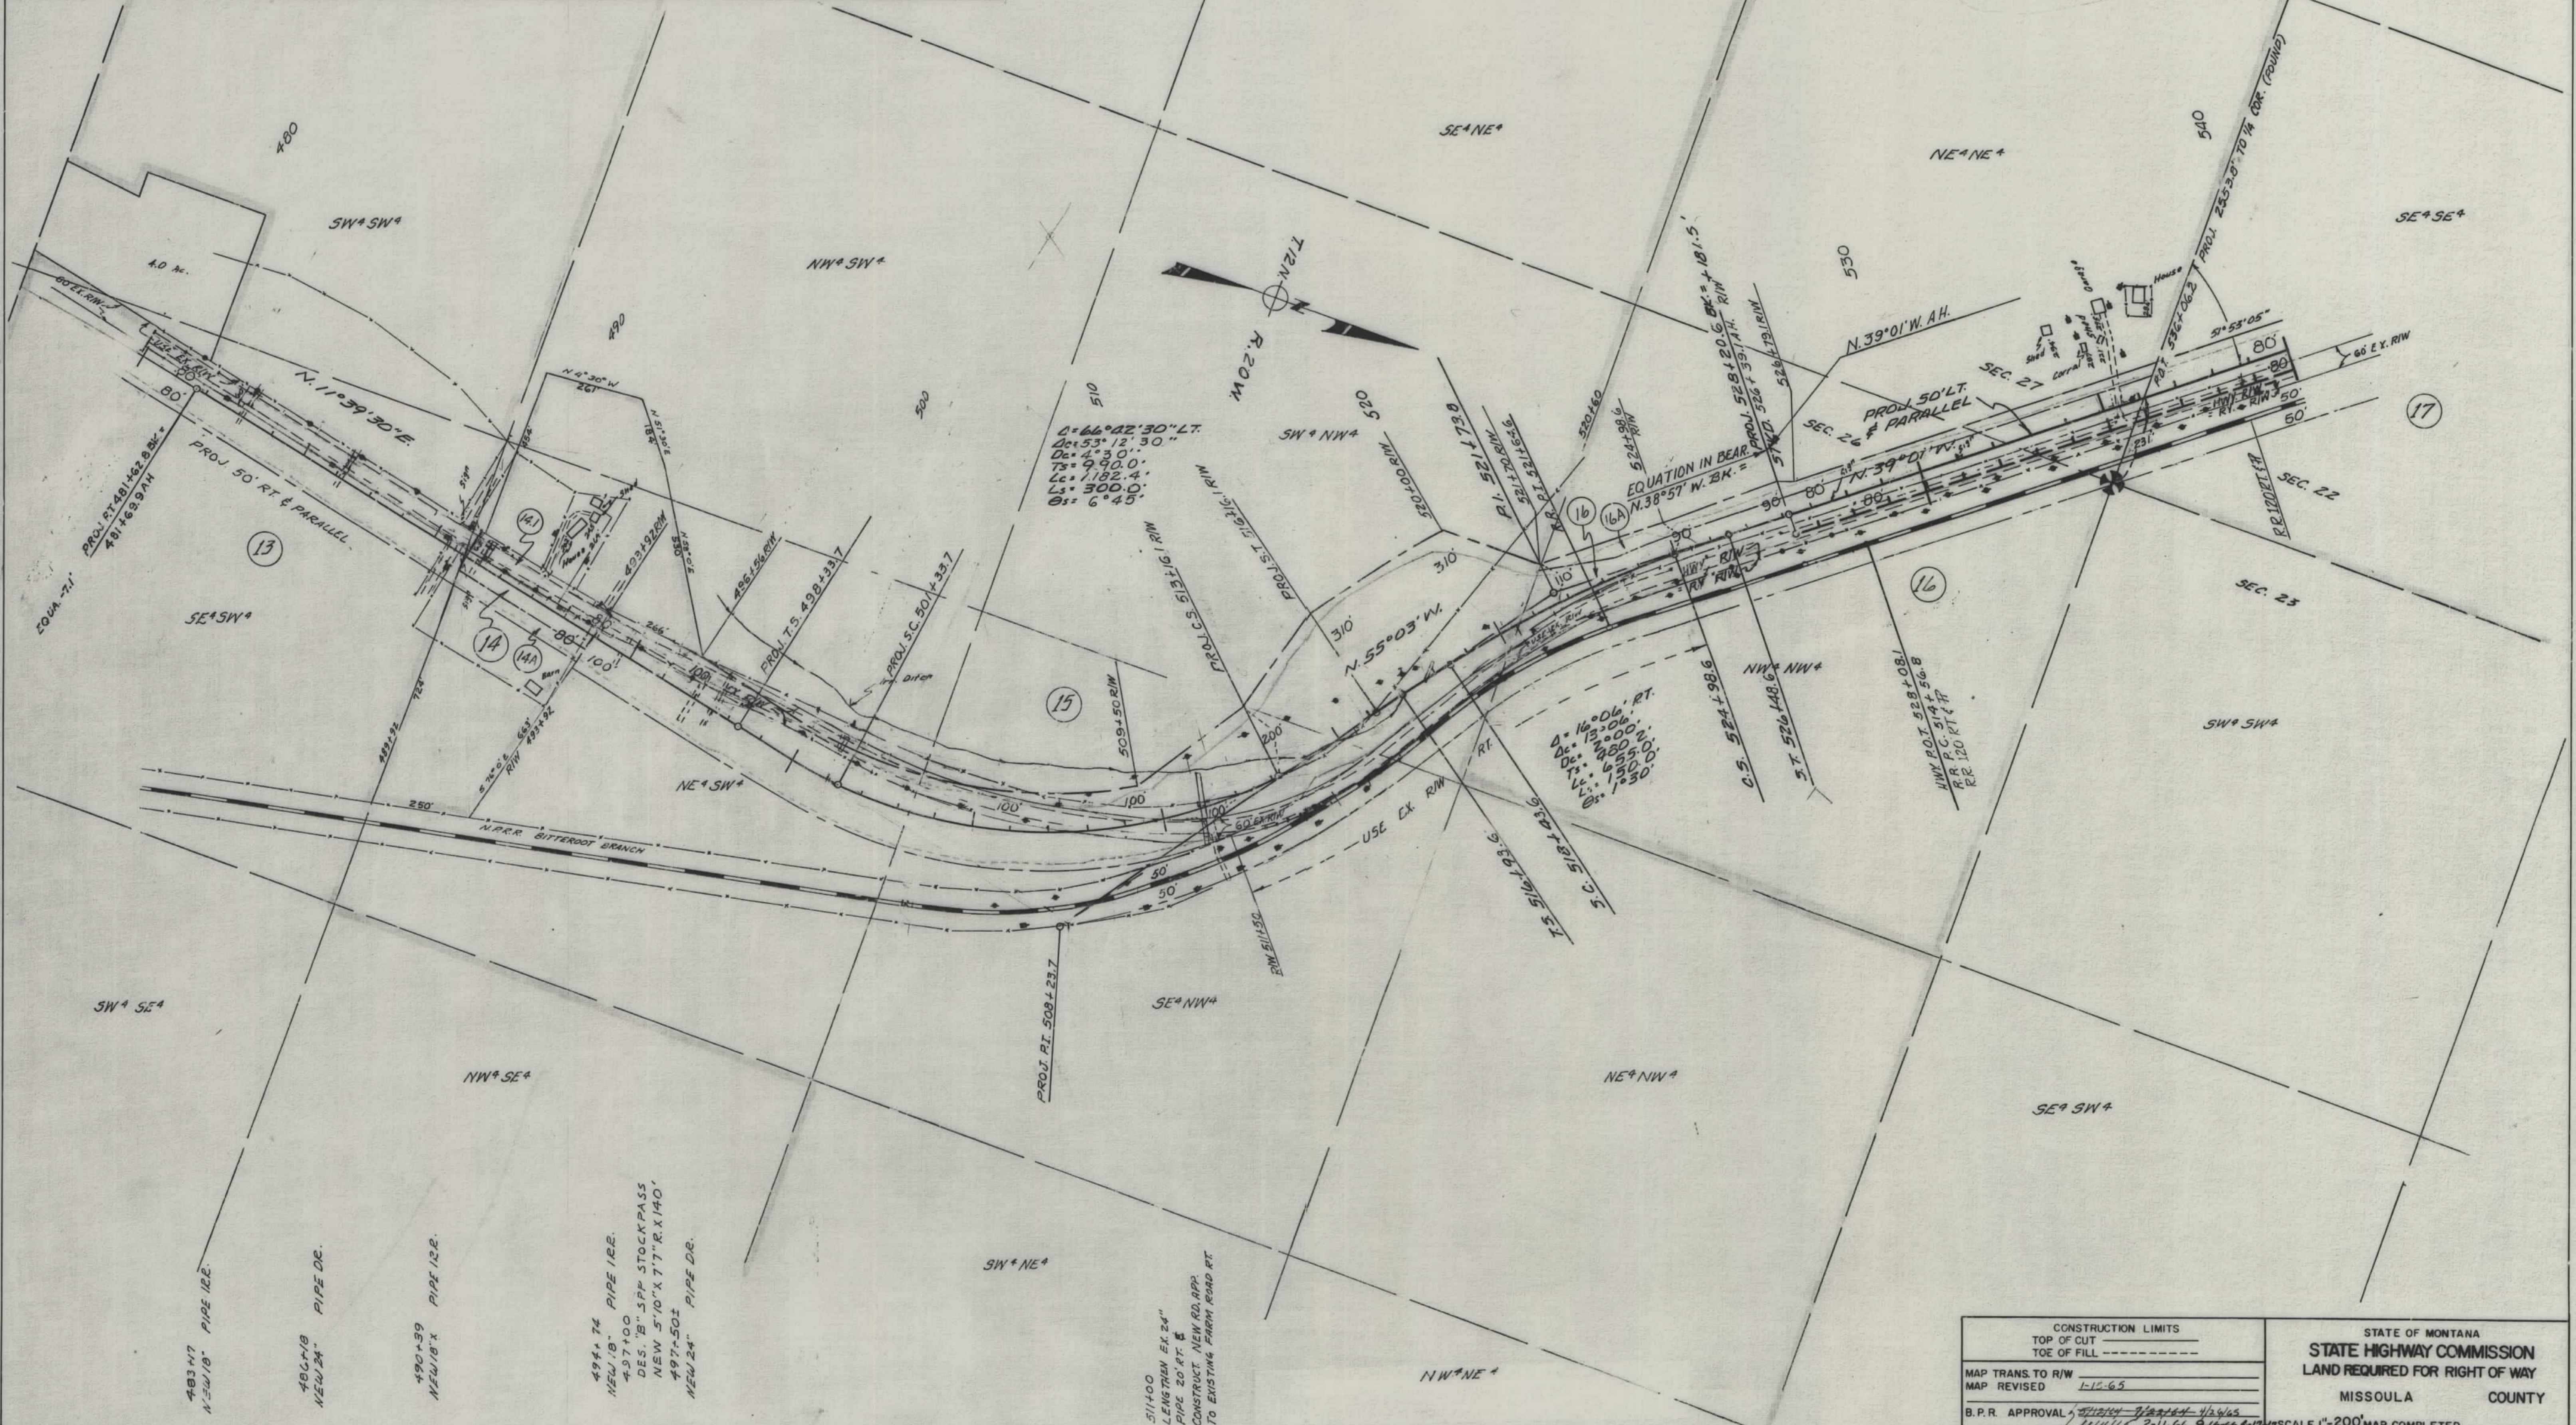


CONSTRUCTION LIMITS		STATE OF MONTANA	
TOP OF CUT		STATE HIGHWAY COMMISSION	
TOE OF FILL		LAND REQUIRED FOR RIGHT OF WAY	
MAP TRANS. TO R/W	1-12-65	MISSOULA COUNTY	
MAP REVISED	1-12-65	SCALE 1"=200'	
B.P.R. APPROVAL	11/14/65, 12-11-66, 9-16-66, 1-17-67	MAP COMPLETED	

OWNERSHIPS								
PARCEL	NAME	ADDRESS	TOTAL AREA	GROSS R/W AREA	P.T.W. AREA	AREA TO BE ACQUIRED	REMAINDER	
							LEFT	RIGHT
18	THEO. & JULIA V. MUHLHAUSER	LOLO, MONT.	1.0 AC.	1.0 AC.		1.0 AC.		
19	GORDON C. & MARGARET F. WIRTZ	RTE. 3, MISSOULA, MONT.	1.01 AC.	0.66 AC.		0.66 AC.	0.35 AC.	
20	C. P. WEYGANT		24,367 S.F.	900 S.F.		900 S.F.	23,467 S.F.	
58	VERDUN FRANCE		19,426 S.F.	19,426 S.F.		19,426 S.F.		
55	H.E. JOHNSON		2.0 AC.	0.71 AC.		0.71 AC.	1.29 AC.	
56	F.J. STURDEVANT		3.0 AC.	0.52 AC.		0.52 AC.	2.48 AC.	
57	W. ROBERT SIMMONS		1.70 AC.	0.18 AC.		0.18 AC.	1.52 AC.	

FED. ROAD DIST. NO.	STATE	FED. AID PROJECT NUMBERS		STATE NO.	SHEET NO.	TOTAL SHEETS
		CONST. NO.	R/W NO.			
8	MONT.		F-215(10)	1215-10	6	15

Section 22

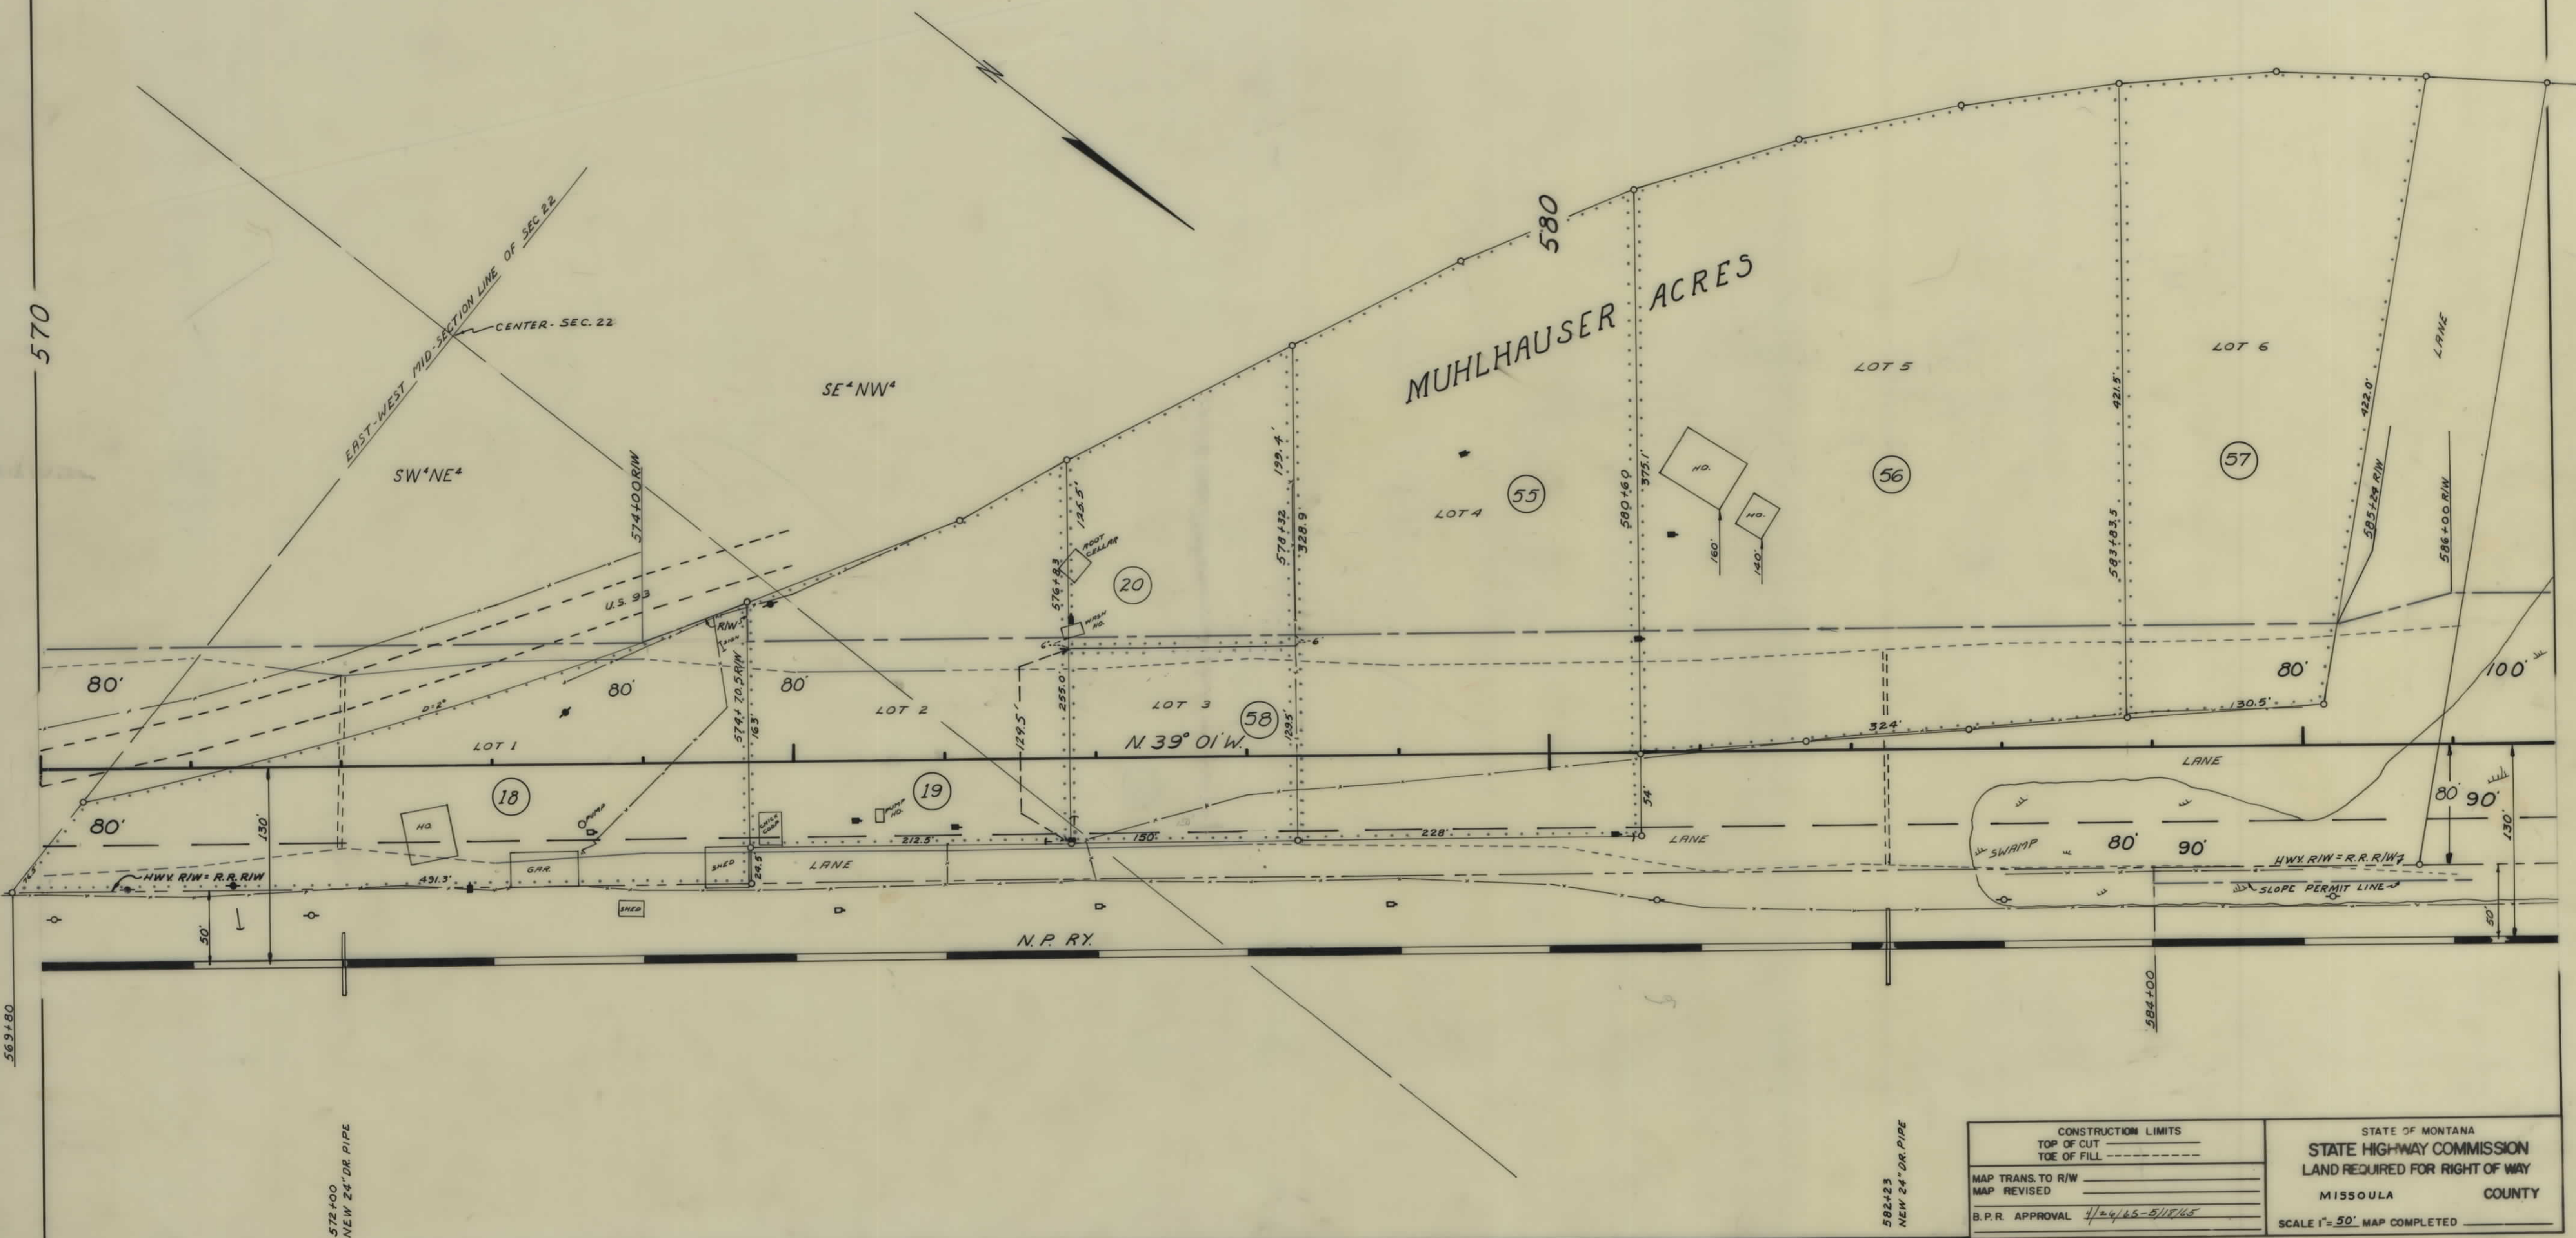


CONSTRUCTION LIMITS		STATE OF MONTANA	
TOP OF CUT _____		STATE HIGHWAY COMMISSION	
TOE OF FILL _____		LAND REQUIRED FOR RIGHT OF WAY	
MAP TRANS. TO R/W _____		MISSOULA COUNTY	
MAP REVISED _____		SCALE 1" = 50' MAP COMPLETED _____	
B.P.R. APPROVAL 1/24/65-8/11/65			

OWNERSHIPS			TOTAL AREA	GROSS R/W AREA	R.T.W. AREA	AREA TO BE ACQUIRED	REMAINDER	
PARCEL	NAME	ADDRESS					LEFT	RIGHT
22	RICHARD D. ROSSIGNOL	LOLO, MONT.		2.92 AC.	1.77 AC.	1.15 AC.		
23	DARREL BARBARA HILL CLARA M. HILL	RT. 3 - MISSOULA, MONT.	105.00 ±	0.40 AC.		0.40 AC.	104.60 AC.	
24	DANIEL MALONEY RANCH CO.	RT. 3 - MISSOULA, MONT.		14.20 AC.	4.88 AC.	9.32 AC.		
25	PAUL A. & ARDELL A. BRAGEE	RT. 3 - MISSOULA, MONT.	19.33	0.30 AC.		0.30 AC.	19.03 AC.	
26	ALBERT J. & ANNA L. BAKKE	612 EDITH ST. - MISSOULA, MONT.	109.00	9.07 AC.		9.07 AC.		99.93 AC.
24-A	DANIEL O. MALONEY RANCH CO.	FOR RR R/W		3.88		3.88		
24-B	DANIEL O. MALONEY RANCH CO.	FOR CH. CH. RIVER		10.82		10.82		
24-C	DANIEL O. MALONEY RANCH CO.	FOR WASTE MATERIAL		6.13		6.13		
54	NORTHERN PACIFIC RAILWAY			16.41		16.41		
23A	DARREL BARBARA HILL CLARA M. HILL	RT. 3 - MISSOULA, MONT.	104.60	0.12		0.12	104.48 AC.	
25A	PAUL J. & ARDELL A. BRAGEE	RT. 3 - MISSOULA, MONT.	19.03	0.09		0.09	18.94	
24, 24B, 24C	DANIEL O. MALONEY RANCH CO.	RT. 3, MISSOULA, MONT.	2980.24 ±	39.36 AC.	4.88 AC.	34.48 AC.	27.59 AC.	2952.75 ±
24.1	DANIEL O'CONNELL MALONEY	RT. 3, MISSOULA, MONT.	49.76	4.23	2.53	1.70	45.53	

** INCLUDES REM. LT. OF #2-STATE PURCHASE

FED. ROAD DIST. NO.	STATE	FED. AID PROJECT NUMBERS		STATE NO.	SHEET NO.	TOTAL SHEETS
		CONST. NO.	R/W NO.			
8	MONT.		F-215 (10)	1215-10	7	15

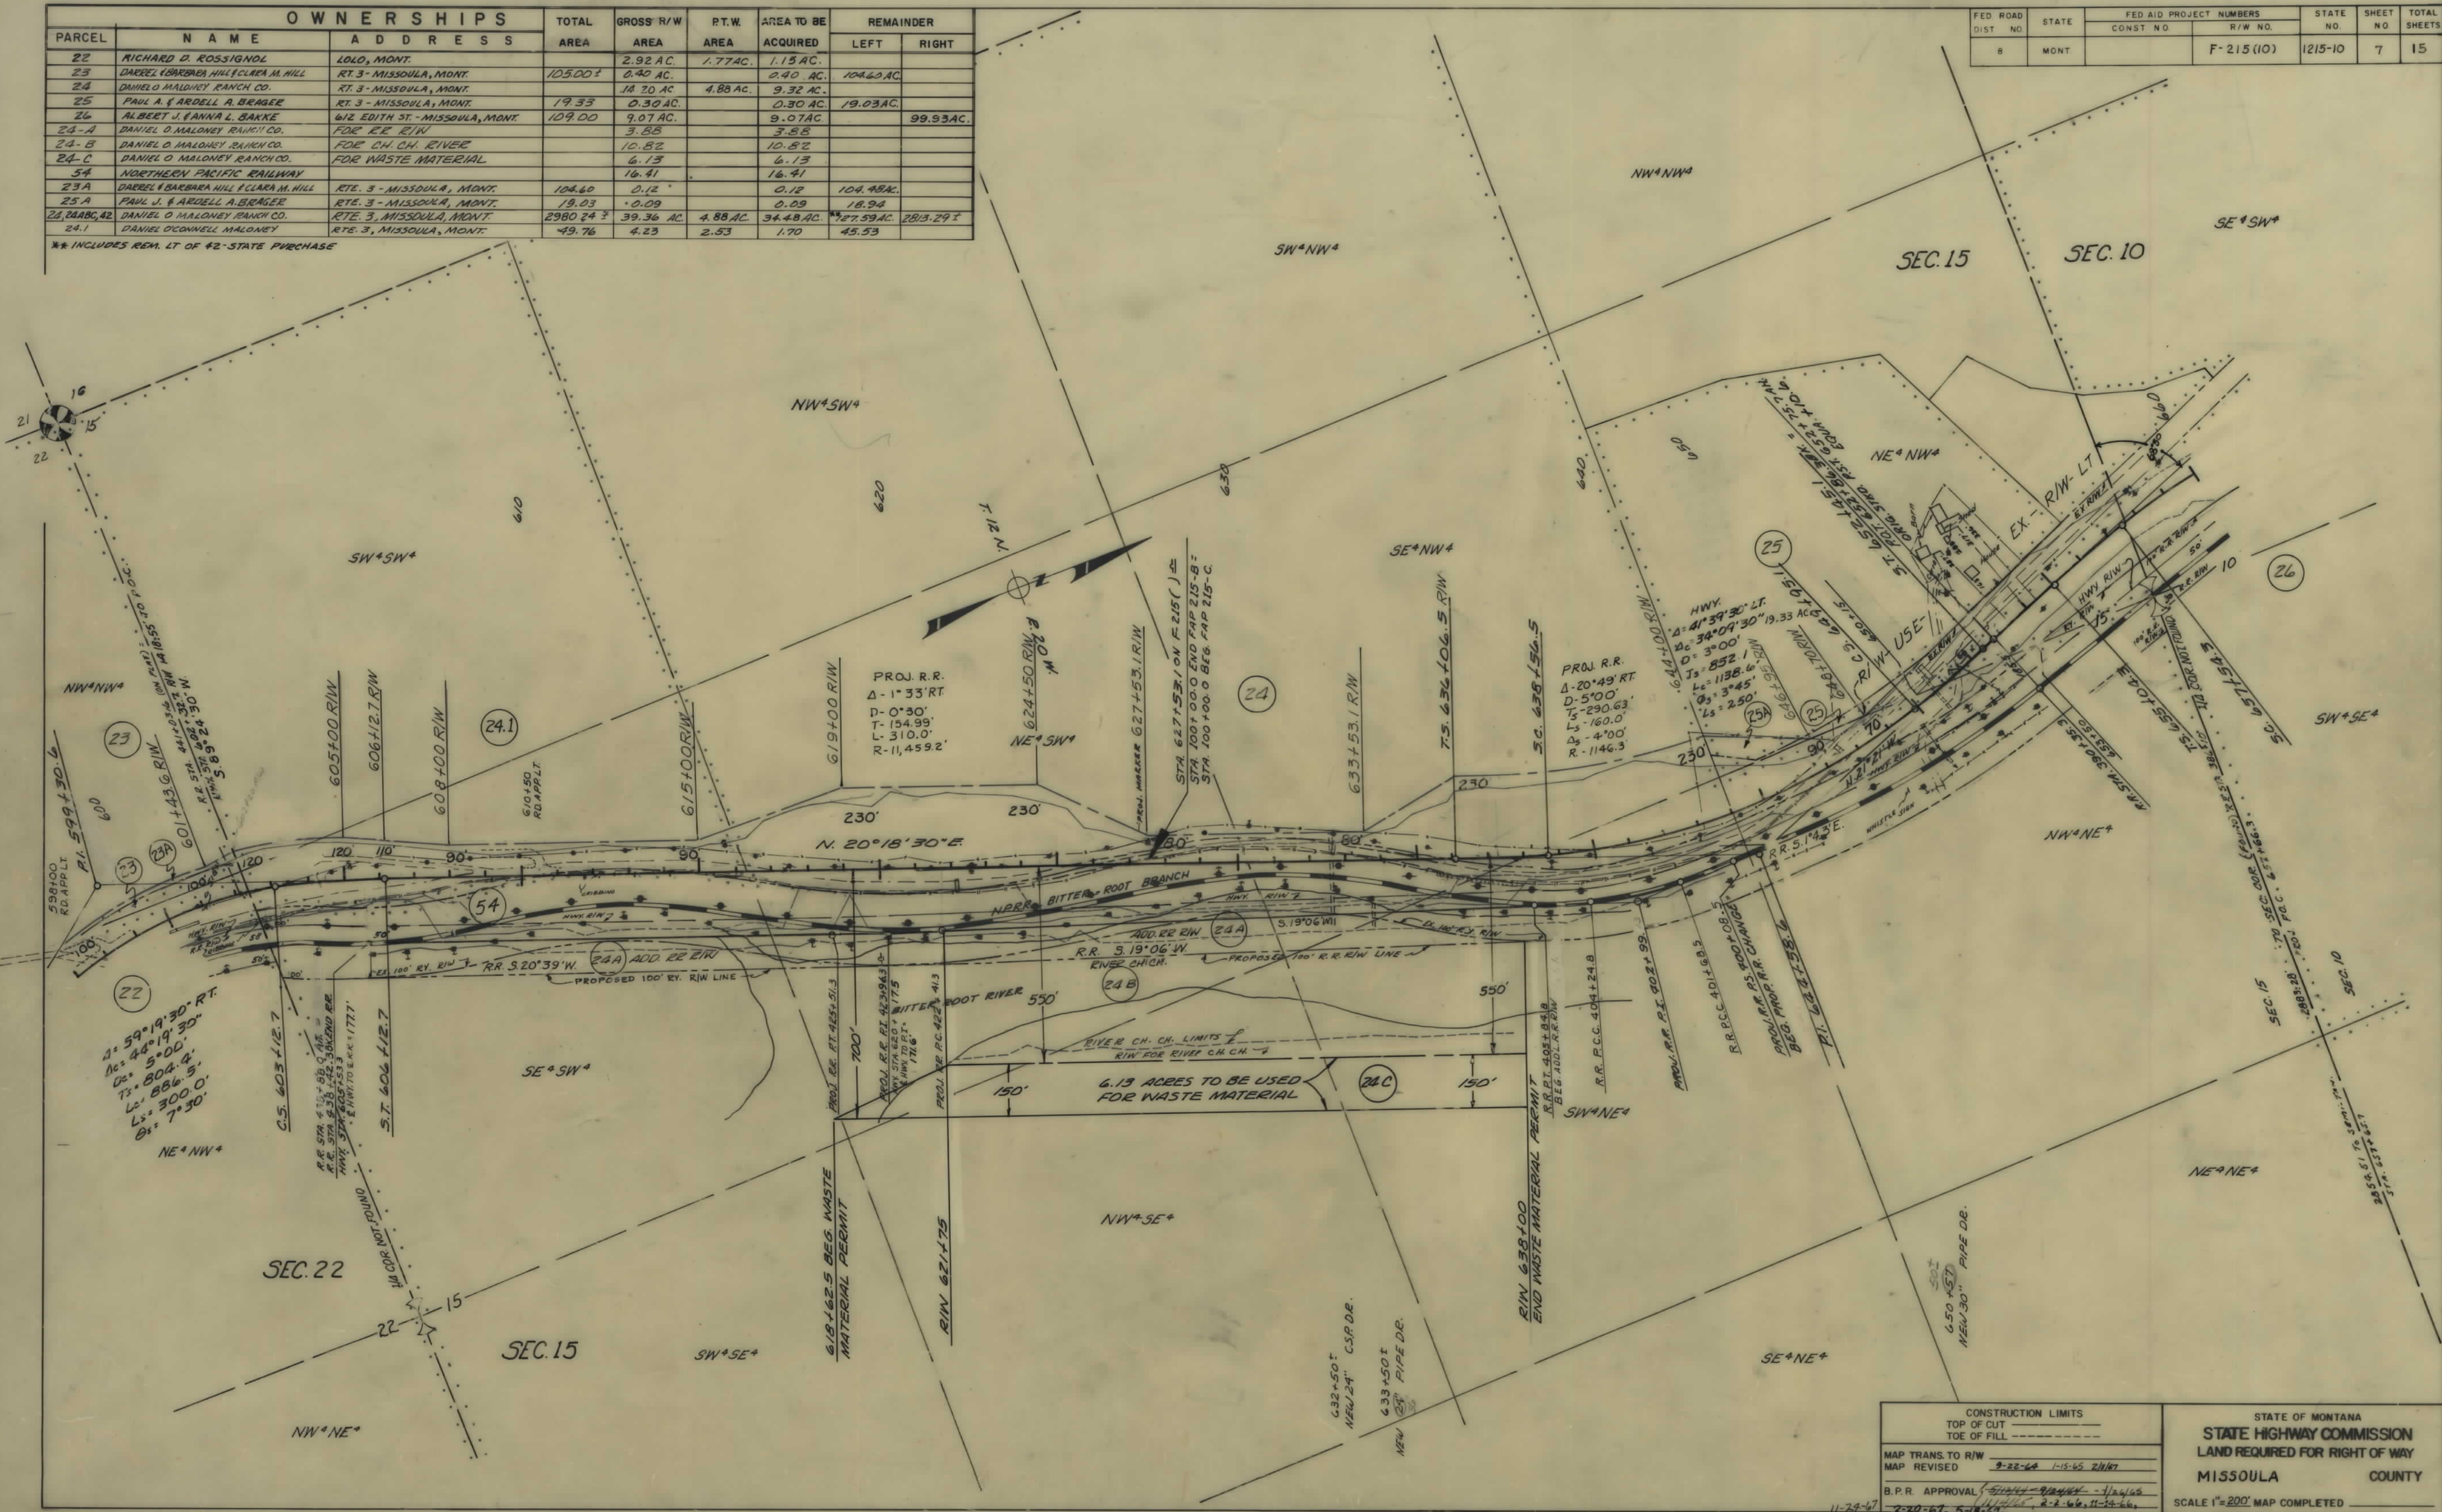

CONSTRUCTION LIMITS
TOP OF CUT
TOP OF FILL

MAP TRANS. TO R/W
MAP REVISED 9-22-64 1-15-65 2/11/67


B.P.R. APPROVAL 5/11/64 - 9/11/64 - 1/24/65
7-20-67, 5-18-67

STATE OF MONTANA
STATE HIGHWAY COMMISSION
LAND REQUIRED FOR RIGHT OF WAY
MISSOULA COUNTY

SCALE 1"=200' MAP COMPLETED

OWNERSHIPS								
PARCEL	NAME	ADDRESS	TOTAL AREA	GROSS R/W AREA	P.T.W. AREA	AREA TO BE ACQUIRED	REMAINDER	
							LEFT	RIGHT
62	LLOYD R. & MARGARET OWEN	2720 PARK ST. MISSOULA, MONT.	4.30 AC.	0.10 AC.		0.10 AC.	4.20 AC.	
28	GARY E. & SHIRLEY H. BOYLES - CONT.	PUR. STANLEY & FERN DAHLSTRÖM - RTE 3.	4.67 AC.	1.67 AC.		1.67 AC.		3.0 AC.
29	R.E. & YVETTE M. WIRTH - CONT. PUR.	KEITH R. & MARIE E. SWINGER - RTE 3, MISS.	10.04 AC.	0.06 AC.		0.06 AC.	9.98 AC.	
30	GERTRUDE & SIGVART L. RUGLAND	RTE. 3, MISSOULA	9.97 AC.	0.09 AC.		0.09 AC.	9.88 AC.	
43	MISSOULA COUNTY			0.08 AC.		0.08 AC.		
31	RICHARD S. & BONNIE M. MAHON	RTE 3, MISSOULA	10.50 AC.	1.29 AC.		1.29 AC.	9.21 AC.	
31.1	C. LEROY & JOANNE R. ANDERSON	" "	7.11 AC.	0.09 AC.		0.09 AC.	7.02 AC.	
34	HAROLD E. & BONITA L. PATTON - CONT. PUR.	HARRY U. & TON MISSOULA	5.30 AC.	0.37 AC.		0.37 AC.		4.93 AC.
34.1	ROBERT A. PETERSON & UX	GRANT CR. RD., MISSOULA	5.00 AC.	0.24 AC.		0.24 AC.		4.76 AC.
34.2	ROBERT A. PETERSON & UX	" "	10.70 AC.	0.44 AC.		0.44 AC.		10.26 AC.
31.1A	C. LEROY & JOANNE R. ANDERSON	RT. 3 - MISSOULA	7.02 AC.	0.02 AC.		0.02 AC.	7.00 AC.	


FED. ROAD DIST. NO.	STATE	FED. AID PROJECT NUMBERS		STATE NO.	SHEET NO.	TOTAL SHEETS
		CONST. NO.	R/W NO.			
8	MONT.		F-215 (10)	1215-10	9	15

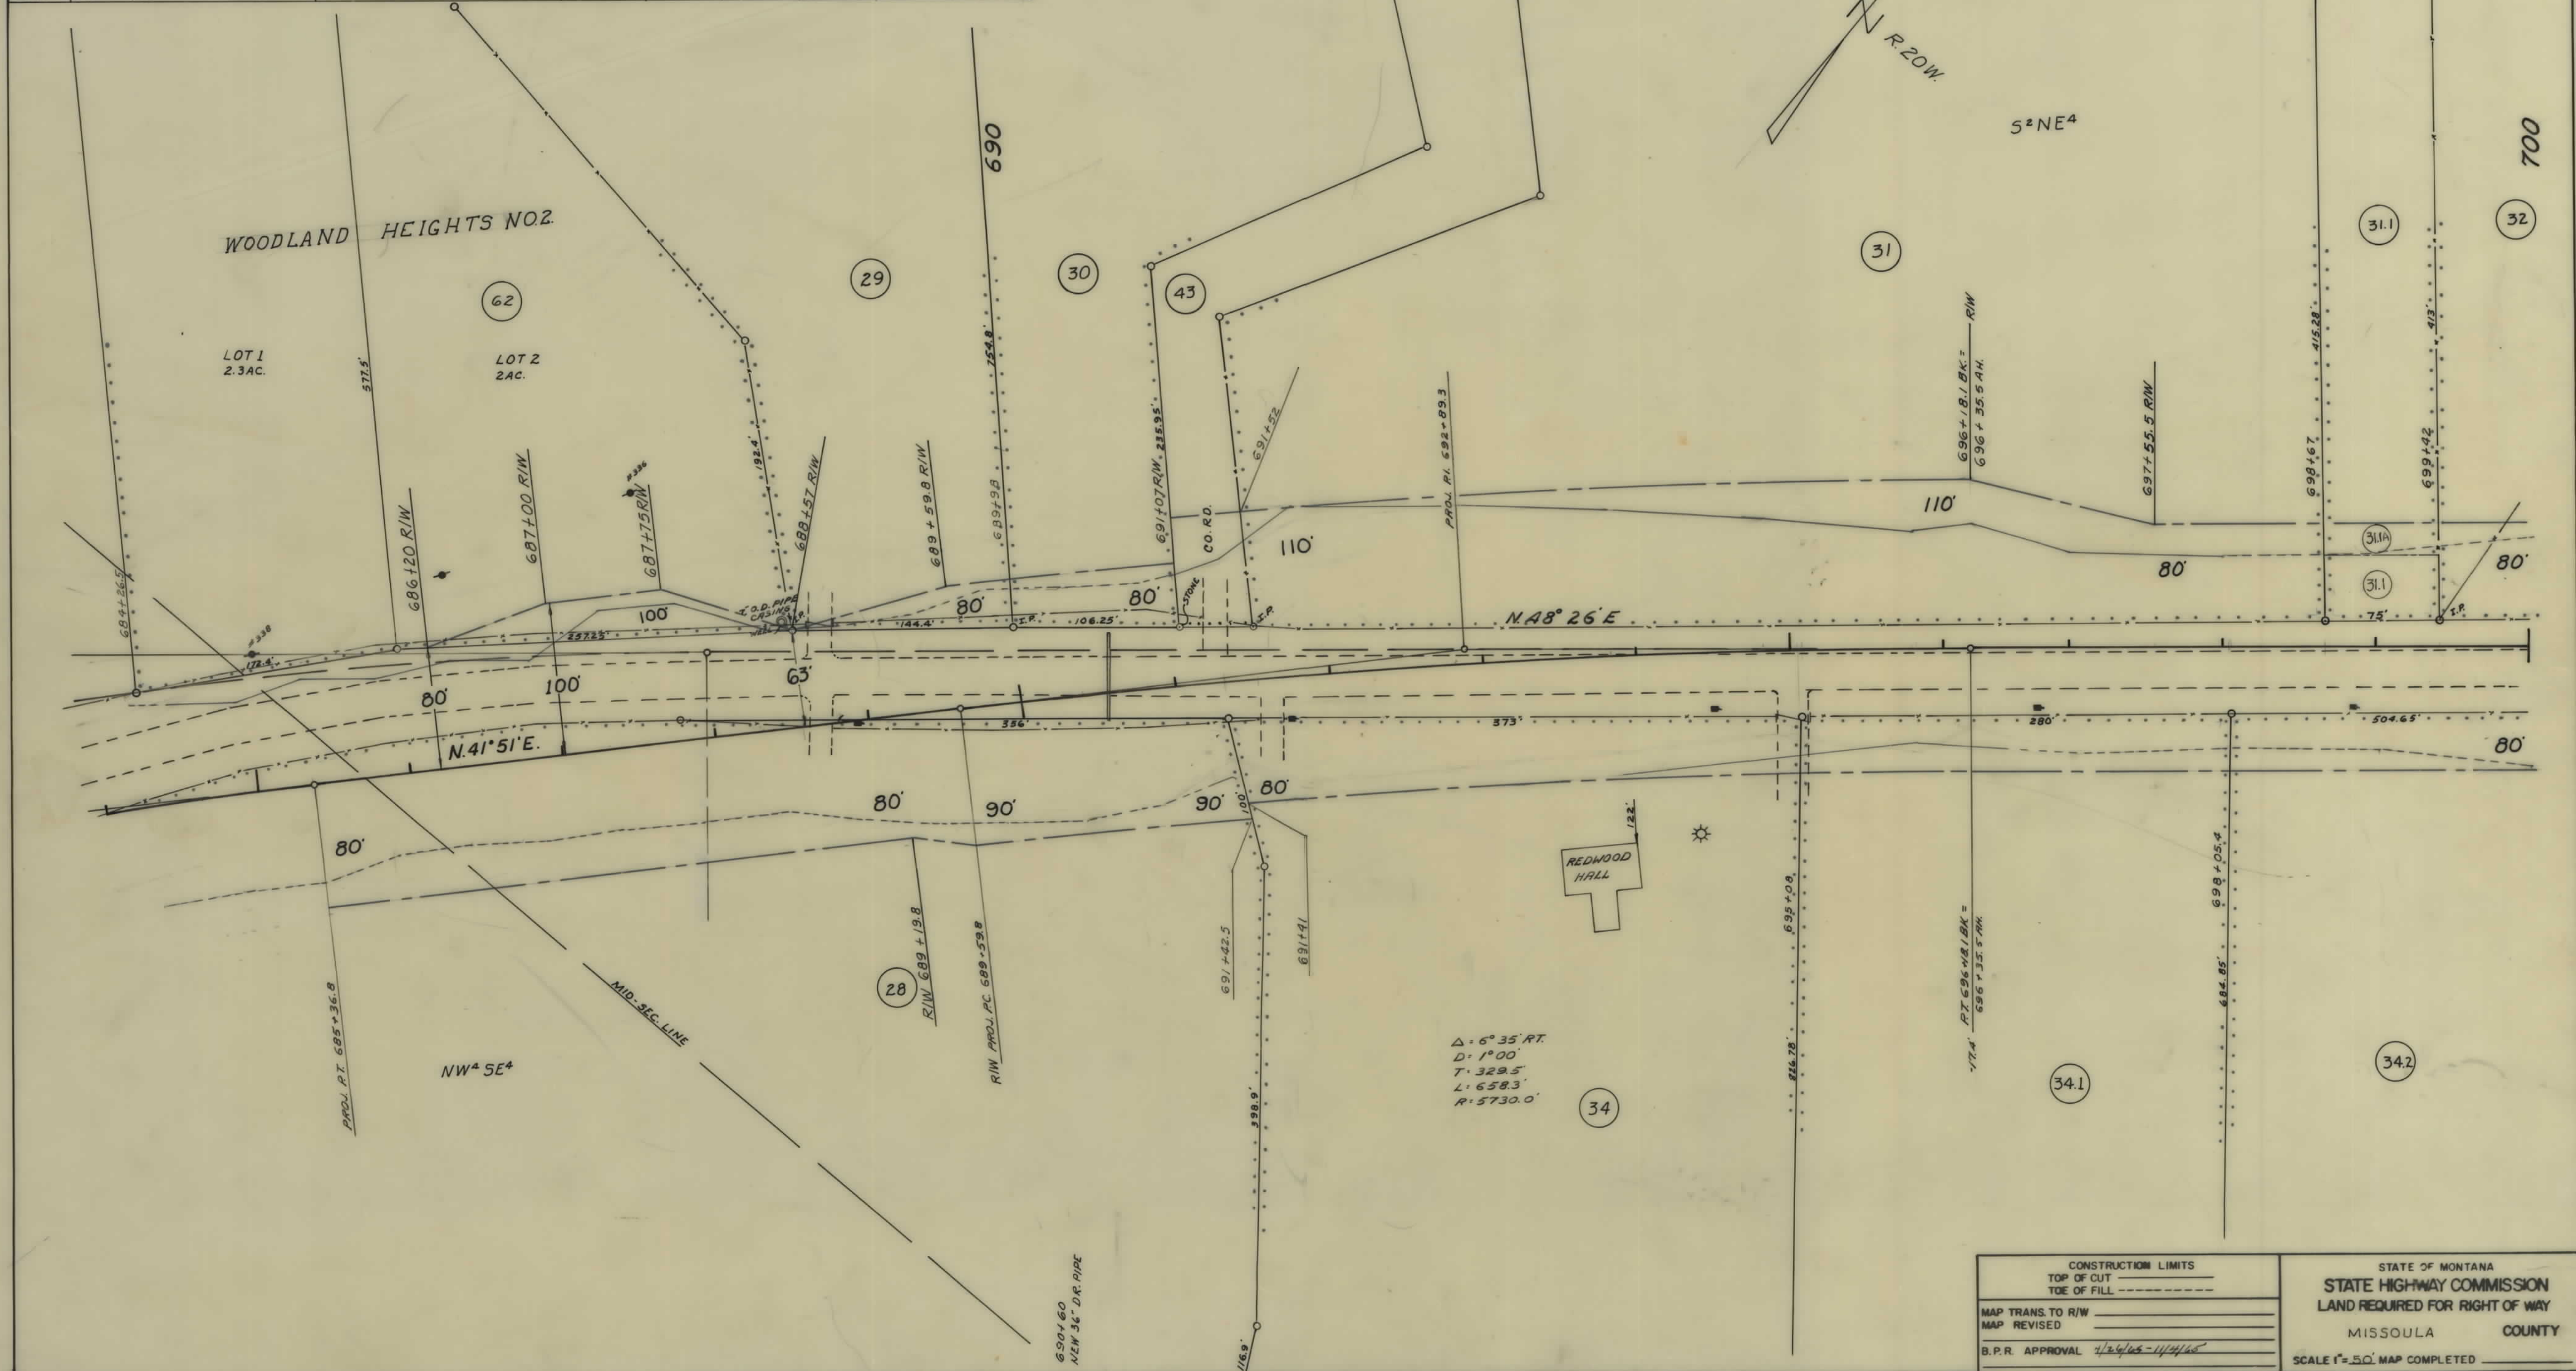

CONSTRUCTION LIMITS TOP OF CUT TOE OF FILL	STATE OF MONTANA STATE HIGHWAY COMMISSION LAND REQUIRED FOR RIGHT OF WAY MISSOULA COUNTY SCALE 1"=50' MAP COMPLETED
MAP TRANS. TO R/W MAP REVISED	
B.P.R. APPROVAL 4/24/65-11/4/65	

OWNERSHIPS									
PARCEL	NAME	ADDRESS	TOTAL AREA	GROSS R/W AREA	P.T.W. AREA	AREA TO BE ACQUIRED	REMAINDER		
							LEFT	RIGHT	
32	GERALD E. & JUNE OERTLI	2039 SO. 13TH ST. MISSOULA, MONT.	1.50 AC.	0.24 AC.		0.24 AC.	1.26 AC.		
33.1	JULIUS R. & GRACE V. ZANDER-CONT. PUR.	LLOYD R. & MARGARET OWEN	0.93 AC.	0.11 AC.		0.11 AC.	0.82 AC.		
33	JULIUS R. & GRACE V. ZANDER-CONT.	PUR. JOHN EVANS & WIFE. - MISSOULA	0.57 AC.	0.17 AC.		0.17 AC.	0.40 AC.		
34.2	ROBERT A. PETERSON & COX	GRANT CR. ROAD - MISSOULA	10.70 AC.	0.44 AC.		0.44 AC.		10.26 AC.	
34.3	WILSON E. & RUBY I. SAMPLE	2208 JOSEPHINE AVE., MISSOULA	2.60 AC.	0.13 AC.		0.13 AC.		2.47 AC.	
35	RUSSELL D. & MAE L. KEYSER-CONT. PUR.	ED L. & MARGARET A. SARGENT - RTE 3	2.90 AC.	0.71 AC.		0.71 AC.	2.19 AC.		
36	J.E. & MARION E. McHATTON	RTE. 3, MISSOULA	3.00 AC.	0.14 AC.		0.14 AC.		2.86 AC.	
37	RUSSELL D. & MAE L. KEYSER	" " "	20.88 AC.	0.02 AC.		0.02 AC.	20.86 AC.		
38	HAROLD R. & DARLENE N. KEYSER-CONT.	PUR. ROBERT J. & MARGARET J. BARNETT	0.86 AC.	0.25 AC.		0.25 AC.	0.61 AC.		
39	RUSSELL D. & MAE L. KEYSER	RTE 3, MISSOULA	1.08 AC.	0.68 AC.		0.68 AC.	0.40 AC.		
40	WILLIAM J. & KATHRYN A. AHERN	" " "	1.67 AC.	0.61 AC.		0.61 AC.		1.06 AC.	
41	ERNEST M. & ERMA R. SMITH	2635 CENTRAL AVE. MISSOULA, MONT.	11.15 AC.	0.13 AC.		0.13 AC.	11.02 AC.		


FED. ROAD DIST. NO.	STATE	FED. AID PROJECT NUMBERS		STATE NO.	SHEET NO.	TOTAL SHEETS
		CONST. NO.	R/W NO.			
8	MONT.		F-215 (10)	1215-10	10	15

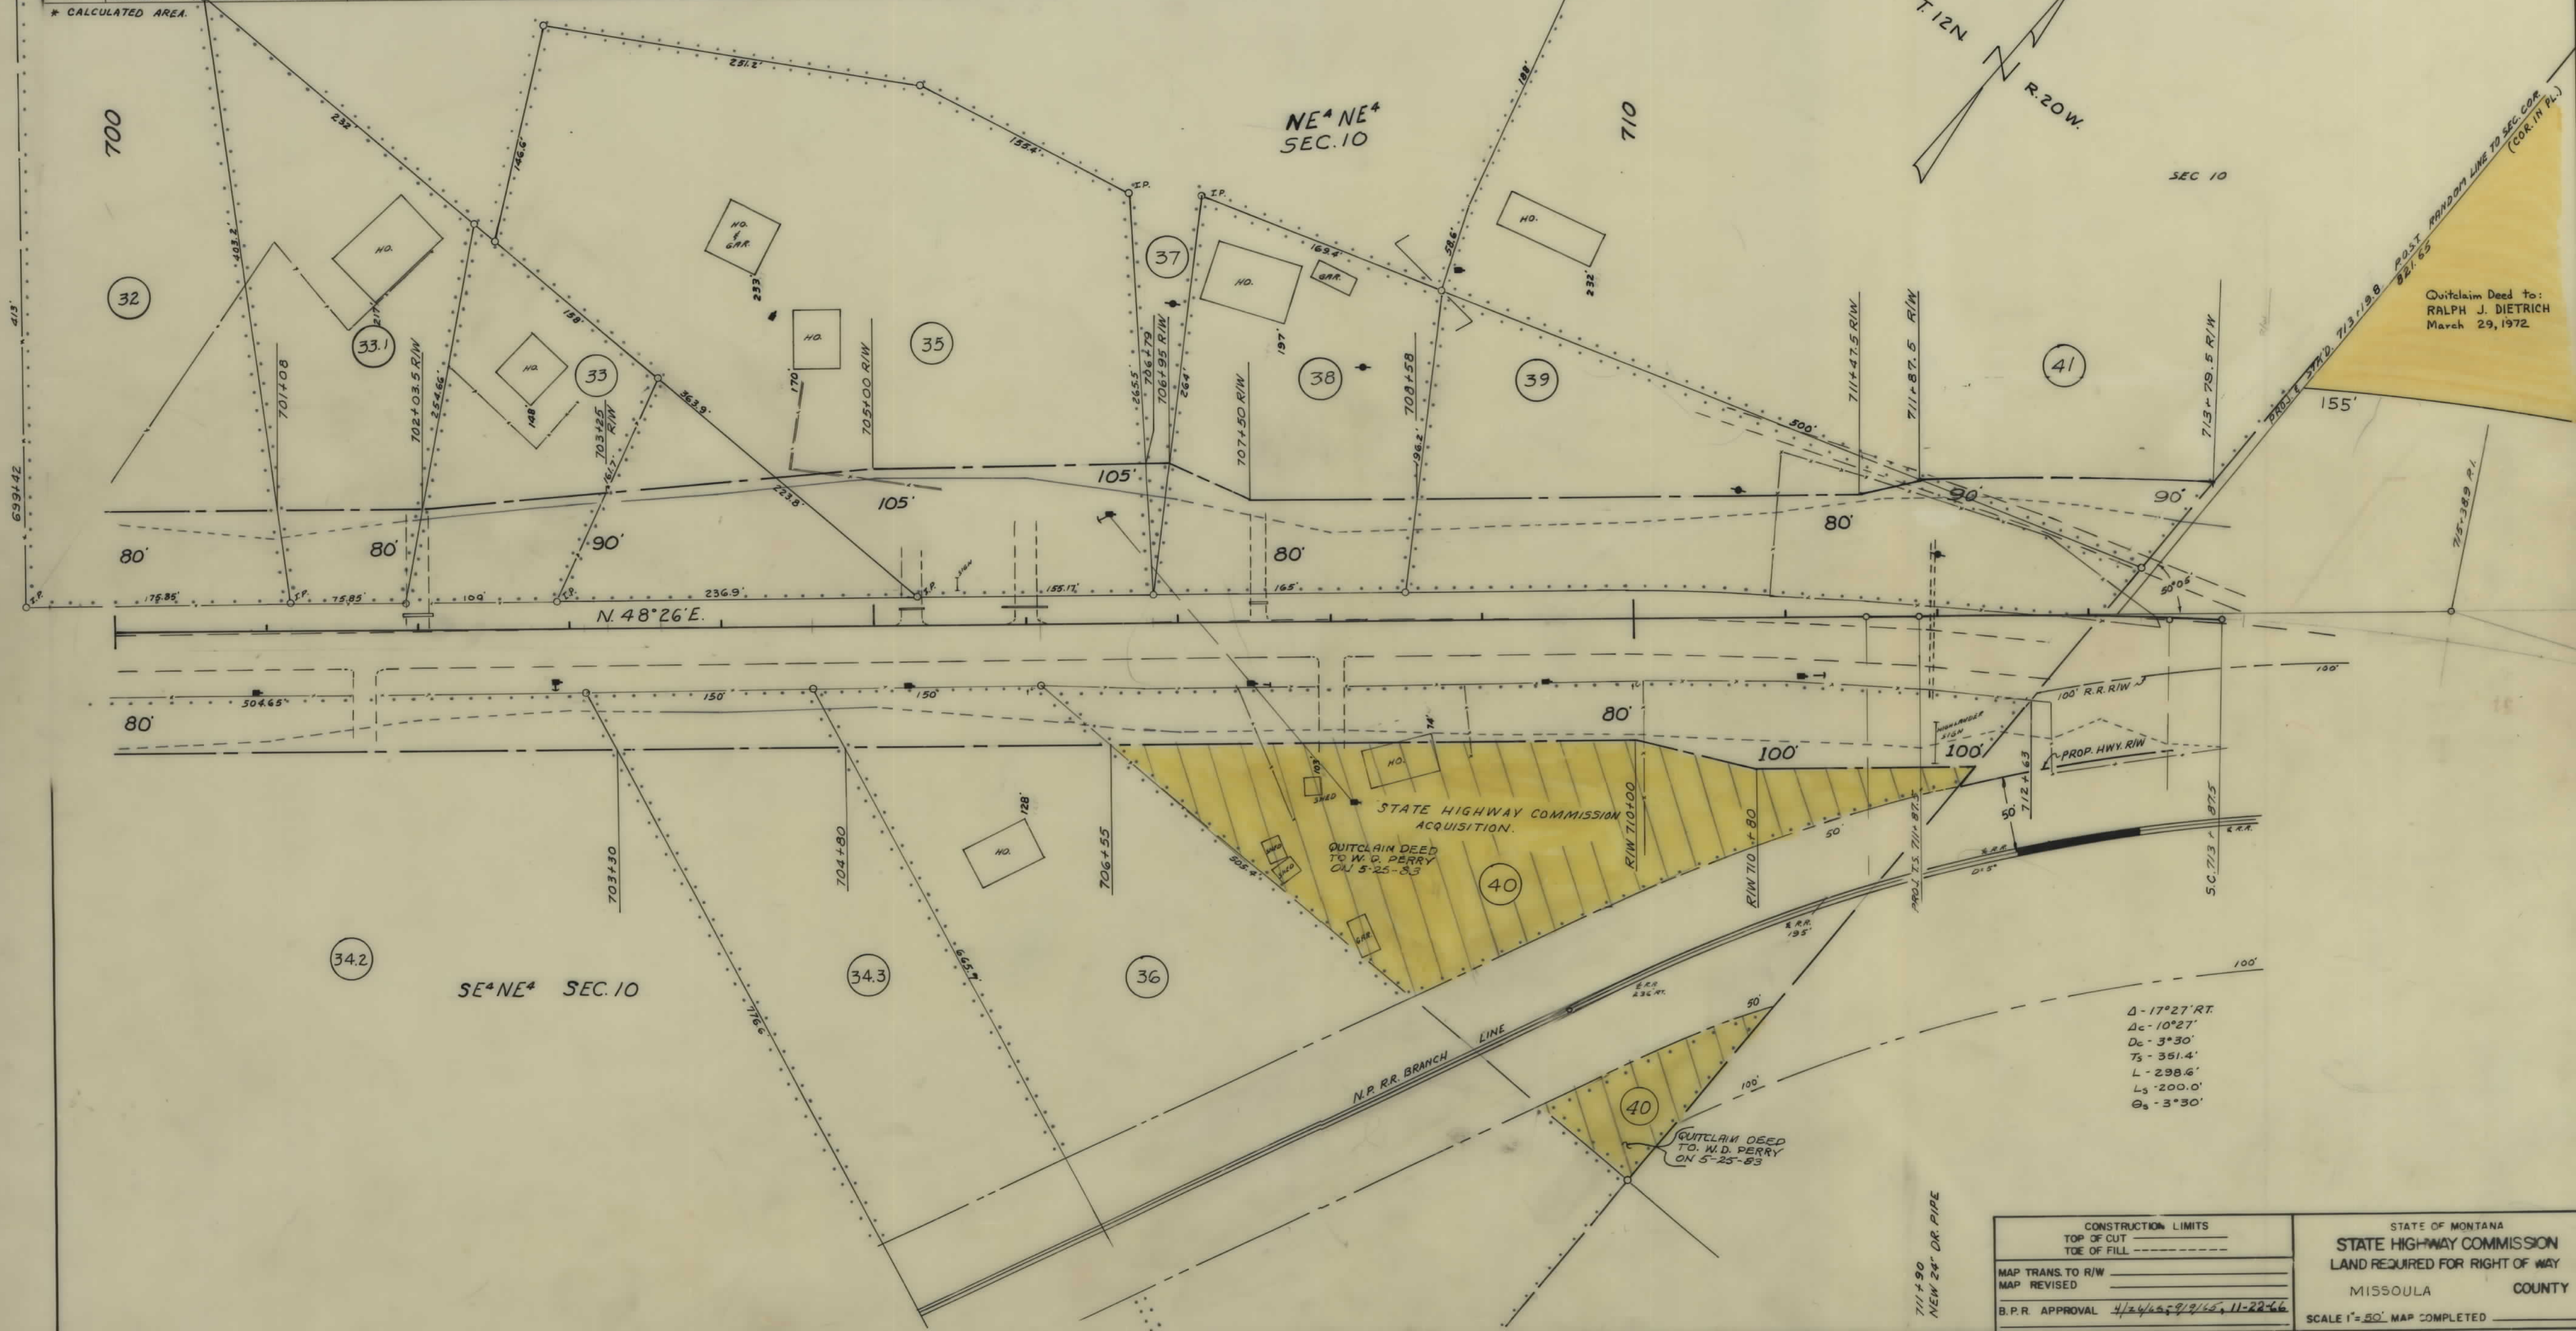

OWNERSHIPS								
PARCEL	NAME	ADDRESS	TOTAL AREA	GROSS R/W AREA	P.T.W. AREA	AREA TO BE ACQUIRED	REMAINDER	
							LEFT	RIGHT
49	MARY G. YUMAS - ET AL.	740 S. HIGGINS AVE. - MISSOULA, MONT.	443.02 AC.	9.52 AC.	4.02 AC.	5.50 AC.	383.30 AC.	50.20 AC.
50	DONALD A. & BERTHA T. PARBACH	2222 WYLLIE ST. - MISSOULA, MONT.	79.56 AC.	3.10 AC.		3.10 AC.	76.46 AC.	
51	FLORENCE SUTHERLAND - LINT. PUE. JAMES K. FOLEY - ET. J. - MISSOULA, MONT.		11.64 AC.	1.24 AC.		1.24 AC.	10.40 AC.	
52	MISSOULA COUNTRY CLUB	P.O. BOX 1302 - MISSOULA, MONT.	98.02 AC.	0.36 AC.		0.36 AC.		

FED. ROAD DIST. NO.	STATE	FED. AID PROJECT NUMBERS		STATE NO.	SHEET NO.	TOTAL SHEETS
		CONST. NO.	R/W NO.			
8	MONT.		F-215 (10)	1215-10	13	15

* INCLUDING R.R. R/W

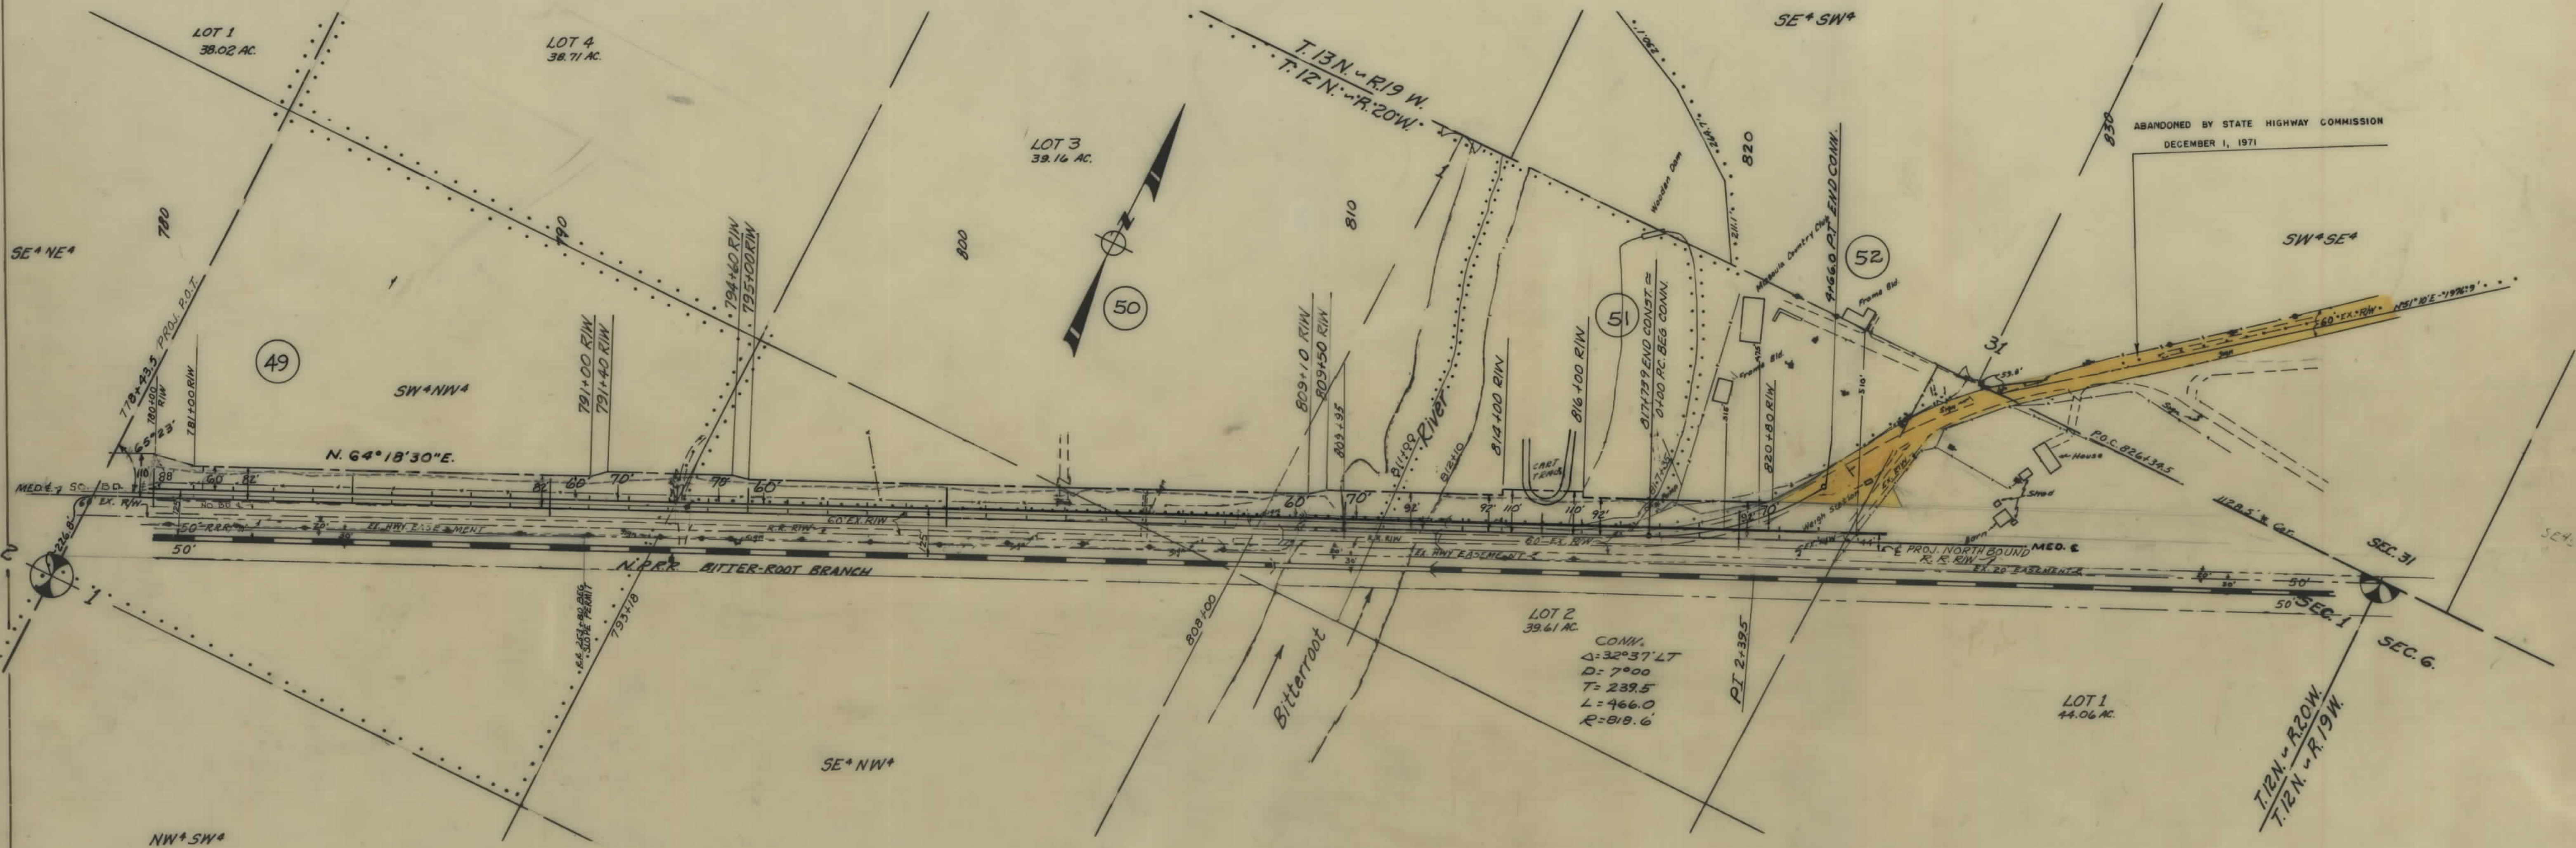


CONSTRUCTION LIMITS		STATE OF MONTANA	
TOP OF CUT		STATE HIGHWAY COMMISSION	
TOE OF FILL		LAND REQUIRED FOR RIGHT OF WAY	
MAP TRANS. TO R/W		MISSOULA	
MAP REVISED		COUNTY	
B.P.R. APPROVAL		SCALE 1"=200' MAP COMPLETED	
1-12-68			

OWNERSHIPS										AREA OF PERMIT	AREA OF EASEMENT
PARCEL	NAME	ADDRESS	TOTAL AREA	GROSS R/W AREA	P.T.W. AREA	AREA TO BE ACQUIRED	REMAINDER				
							LEFT	RIGHT			
59	LEONARD G. & PAULETTE S. ZIPPERIAN	RT. 3, BITTERROOT RD. - MISSOULA, MONT.	*	2.59 AC.		2.59 AC.					
65	NORTHERN PACIFIC RAILWAY	-		0.10 AC.		0.10 AC.				0.04 AC.	0.06 AC.
59A	LEONARD G. & PAULETTE S. ZIPPERIAN	RT. 3, BITTERROOT RD. - MISSOULA, MONT.									

* SEE COMBINATION PAR. 59 & 61 FOR TOTALS, SHEET 15.

FED. ROAD DIST. NO.	STATE	FED. AID PROJECT NUMBERS		STATE NO.	SHEET NO.	TOTAL SHEETS
		CONST. NO.	R/W NO.			
8	MONT.		F-215 (10)	1215-10	14	15

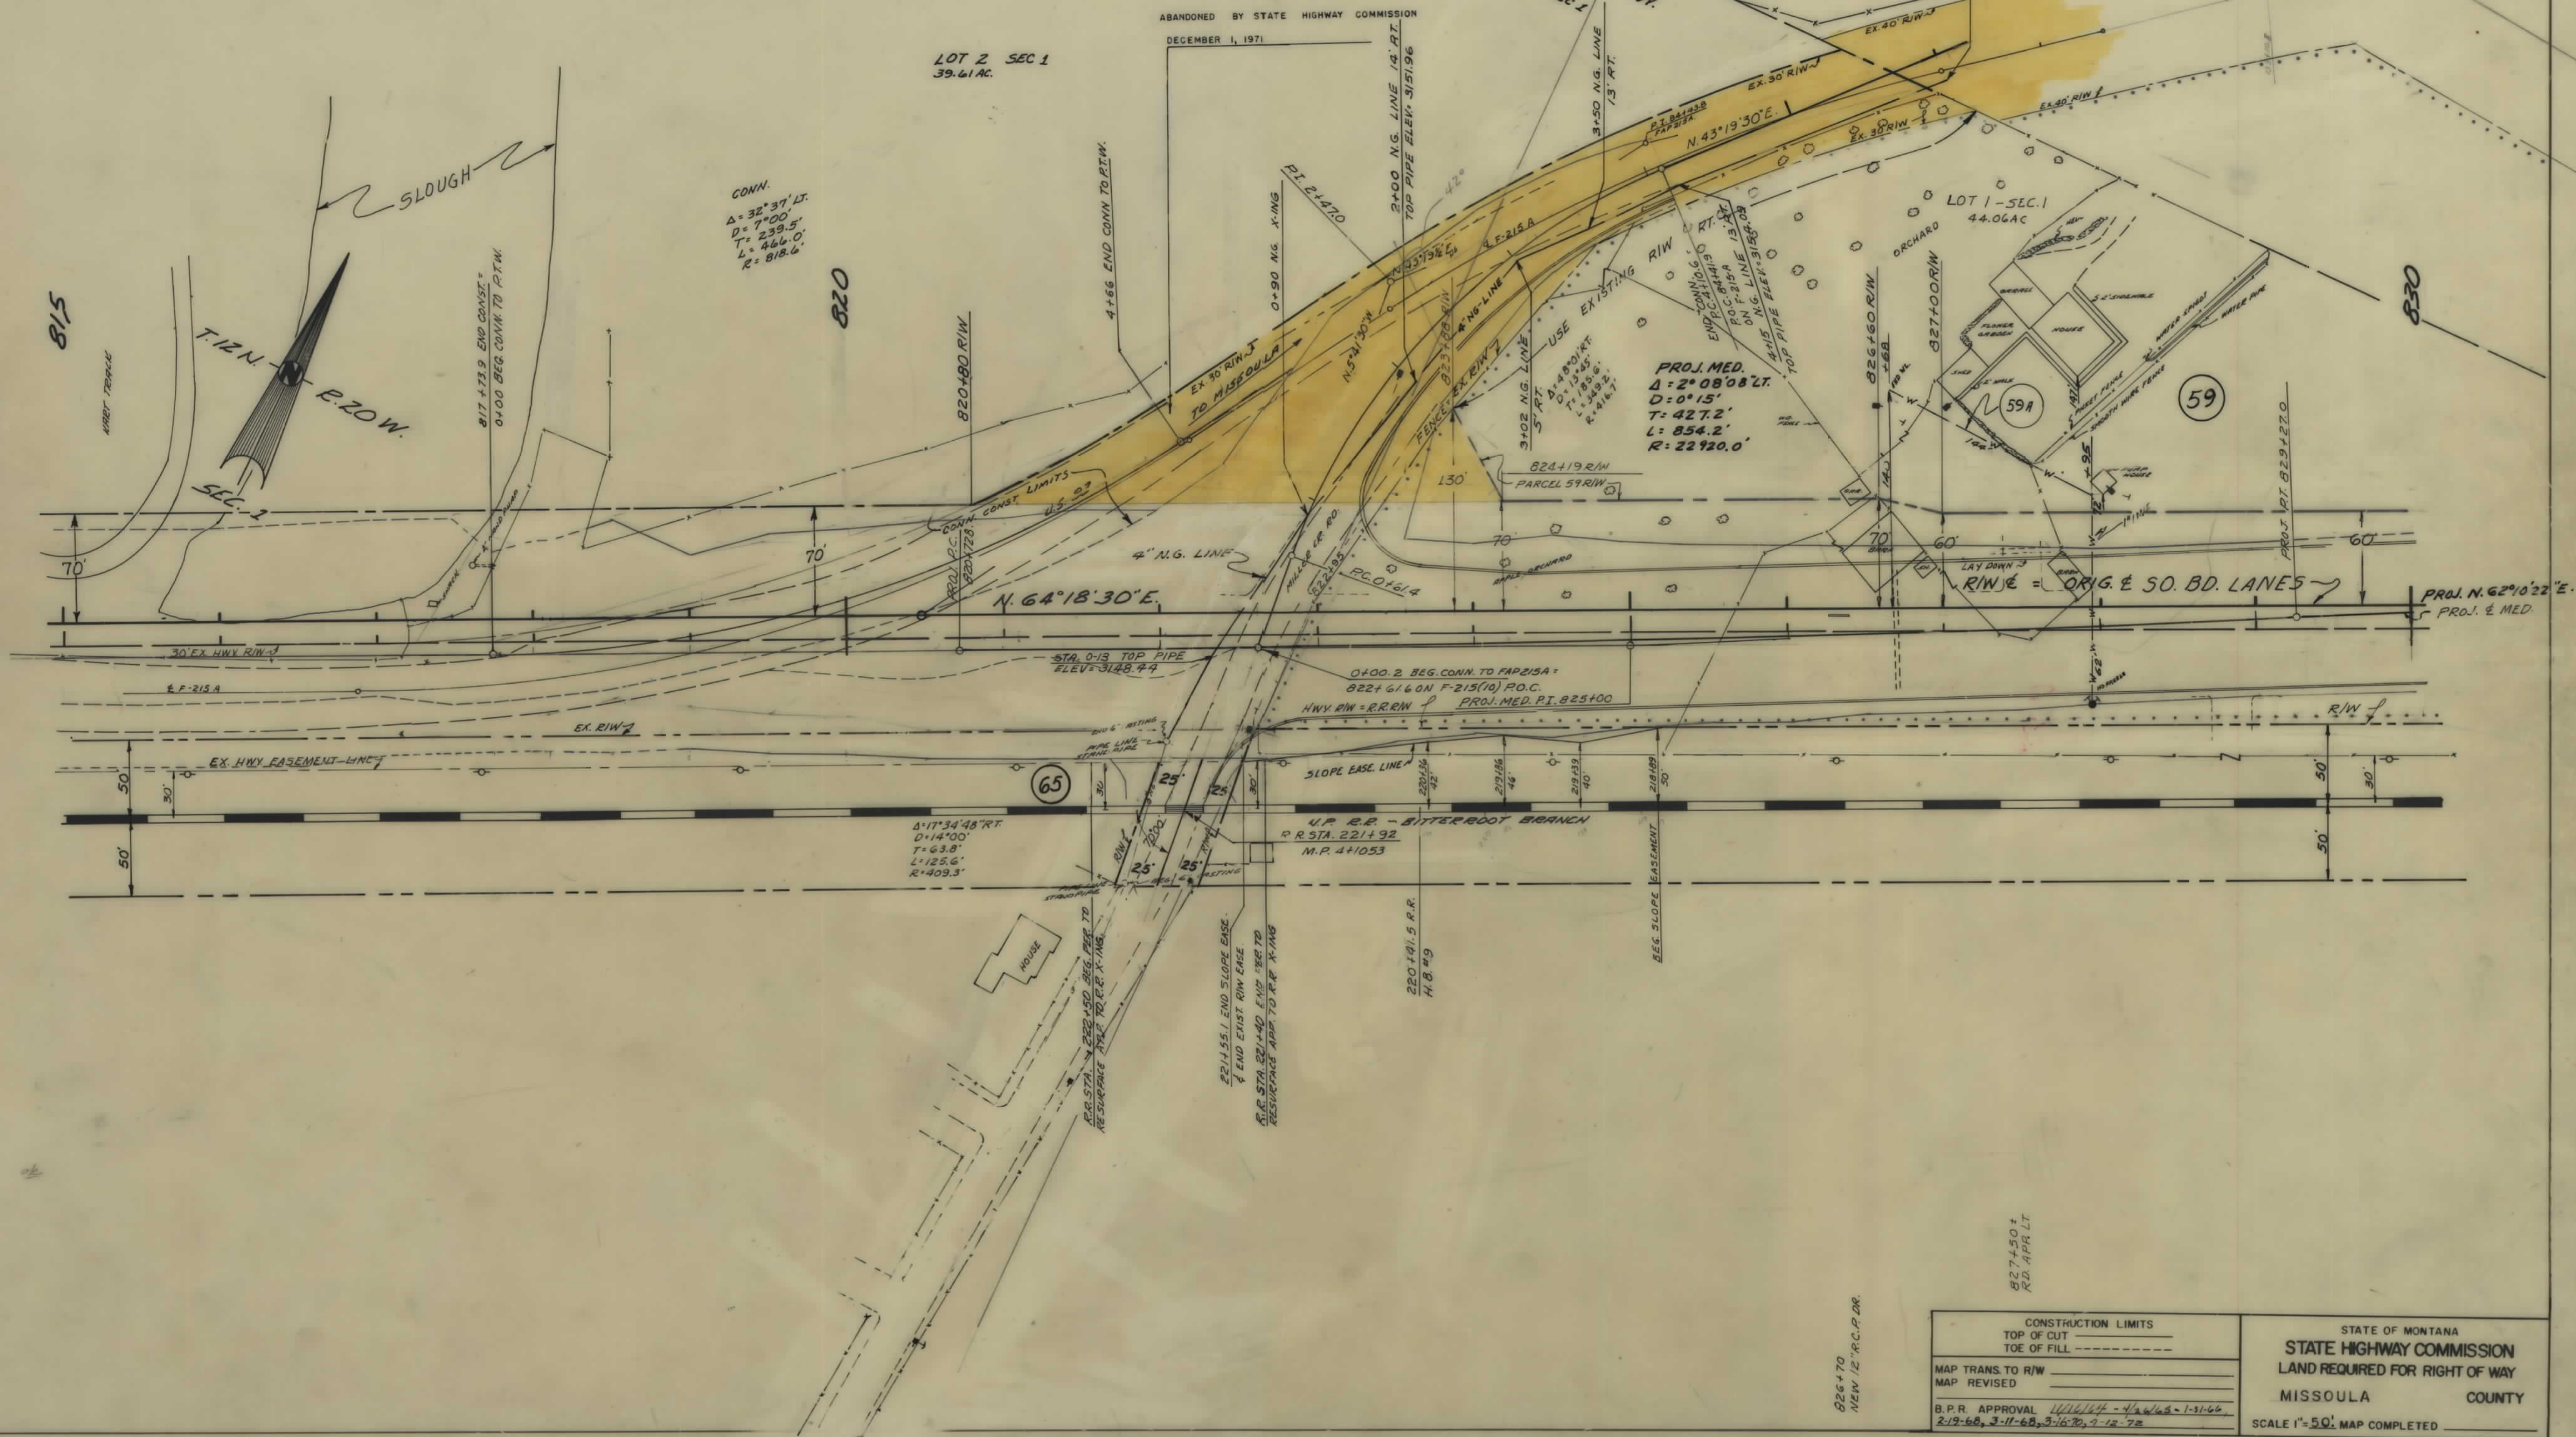


CONSTRUCTION LIMITS	TOP OF CUT	TOE OF FILL
MAP TRANS. TO R/W		
MAP REVISED		
B.P.R. APPROVAL	4/16/64	4/26/64 - 1-31-66
	2-19-68, 3-11-68, 3-16-72, 1-12-72	

STATE OF MONTANA
STATE HIGHWAY COMMISSION
LAND REQUIRED FOR RIGHT OF WAY
MISSOULA COUNTY
SCALE 1"=50'. MAP COMPLETED

OWNERSHIPS								
PARCEL	NAME	ADDRESS	TOTAL AREA	GROSS R/W AREA	R.T.W. AREA	AREA TO BE ACQUIRED	REMAINDER	
							LEFT	RIGHT
59	LEONARD G. & PAULETTE S. ZIPPERIAN	RTE 3, BITTERROOT RD - MISSOULA, MONT.		2.59 AC.		2.59 AC.		
60	DEPT. OF HOME MISSION, EVANGELICAL LUTHERAN CHURCH - 213 BROADWAY - MISSOULA, MONT.		1.45 AC.	* 1.25 AC.		* 1.25 AC.	0.20 AC.	
61	LEONARD G. & PAULETTE S. ZIPPERIAN	RTE 3, BITTERROOT RD - MISSOULA, MONT.		0.41 AC.		0.41 AC.		
59 & 61	"	"	37.37 AC.	3.00 AC.		3.00 AC.	34.37 AC.	

FED. ROAD DIST. NO.	STATE	FED. AID PROJECT NUMBERS		STATE NO.	SHEET NO.	TOTAL SHEETS
8	MONT.	CONST. NO.	R/W NO.			
			F-215 (10)	1215-10	15	15

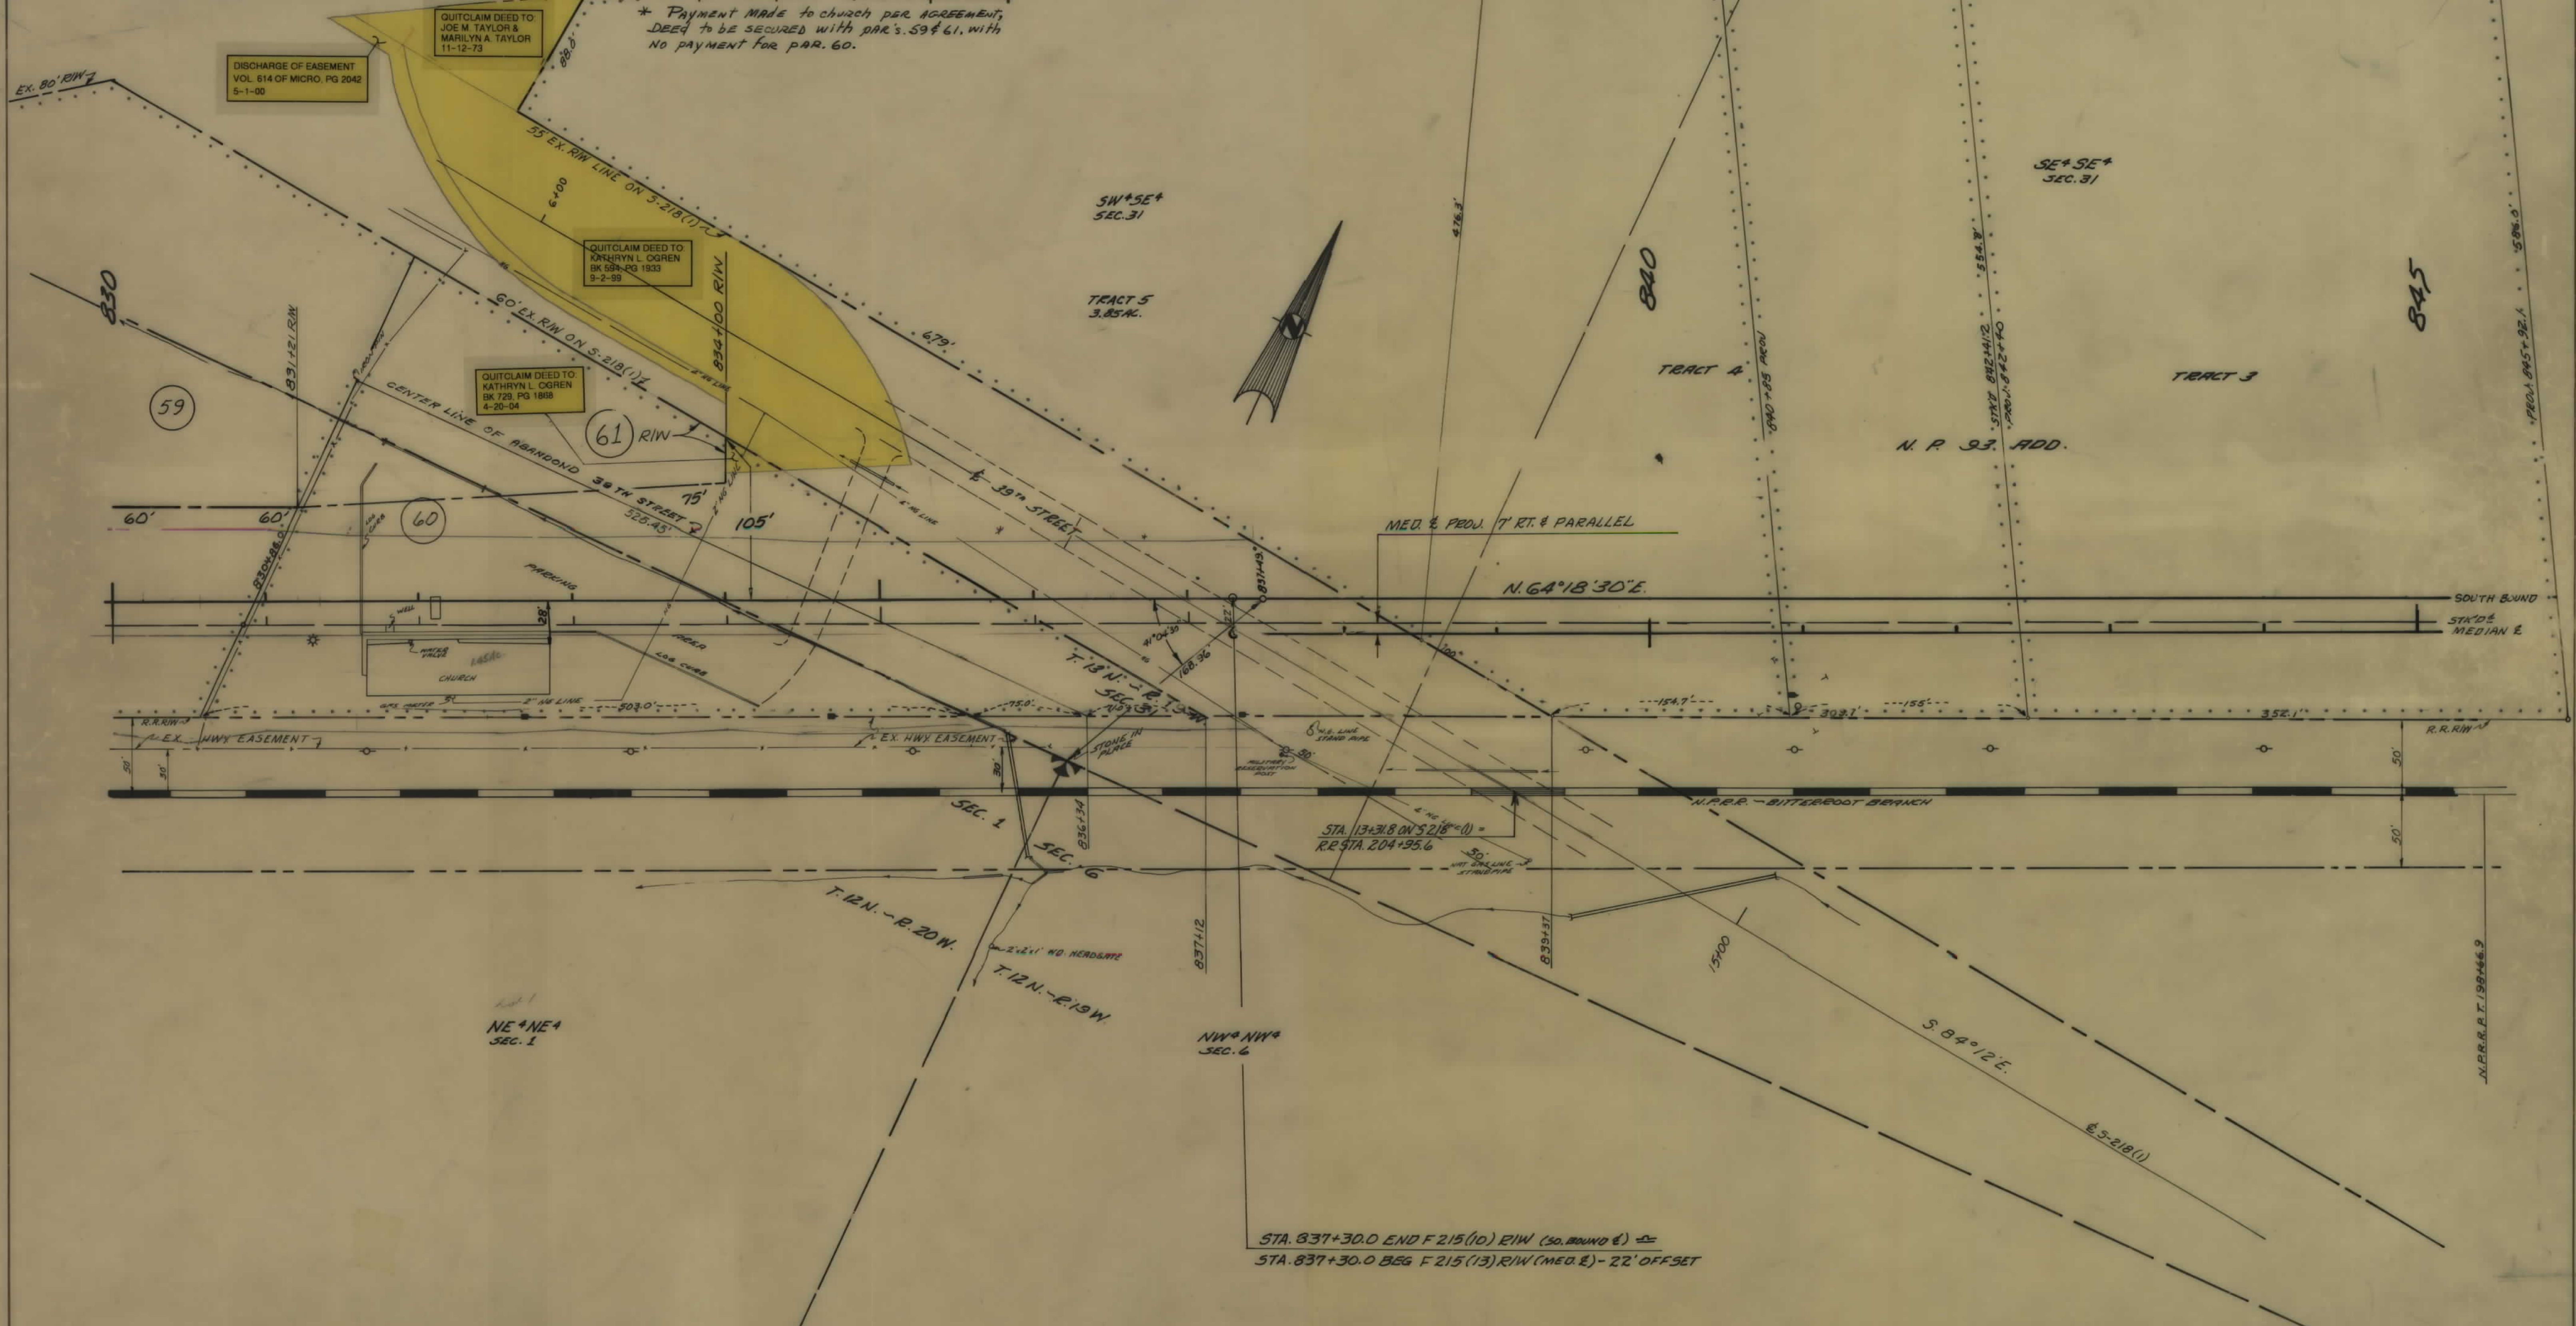

* Payment made to church per agreement, deed to be secured with par's 59 & 61, with no payment for par. 60.

DISCHARGE OF EASEMENT VOL. 614 OF MICRO, PG 2042 5-1-00

QUITCLAIM DEED TO JOE M. TAYLOR & MARILYN A. TAYLOR 11-12-73

QUITCLAIM DEED TO KATHRYN L. OGREN BK 594-PG 1933 9-2-99

QUITCLAIM DEED TO KATHRYN L. OGREN BK 729-PG 1939 4-20-04



CONSTRUCTION LIMITS	
TOP OF CUT	-----
TOE OF FILL	-----
MAP TRANS. TO R/W	-----
MAP REVISED	-----
B.P.R. APPROVAL	11/14/64 - 7/4/64 - 6/14/65
	1-31-66, 5-27-67, 2-19-68, 3-16-70

STATE OF MONTANA
STATE HIGHWAY COMMISSION
LAND REQUIRED FOR RIGHT OF WAY
MISSOULA COUNTY
SCALE 1"=50' MAP COMPLETED

RIGHT OF WAY BUREAU
TRANSMITTAL MEMO

ABM
8-1204

TO: Shane Mintz, Supervisor
Real Estate Services Section
Right-of-Way Bureau

FROM: *for* *Ramona Elkins*
Linda Wall-Olson
R/W Plans Section

DATE: July 9, 2004

PROJECT: S 218(1) - *4017001*
F 215(10) - *1556010*
39th St.-Middlesex Ave./Parcel 1

Sheet 1 of the right-of-way plans for S 218(1) and sheet 15 of the right-of-way plans for F 215(10) have been revised to reflect the sale of excess land per the memo from Carla Haas dated June 11, 2004.

initial: *LWO*

cc: Steve Nickel